


PLAN OF SPAN "B" OR "C" (STAGE 2)

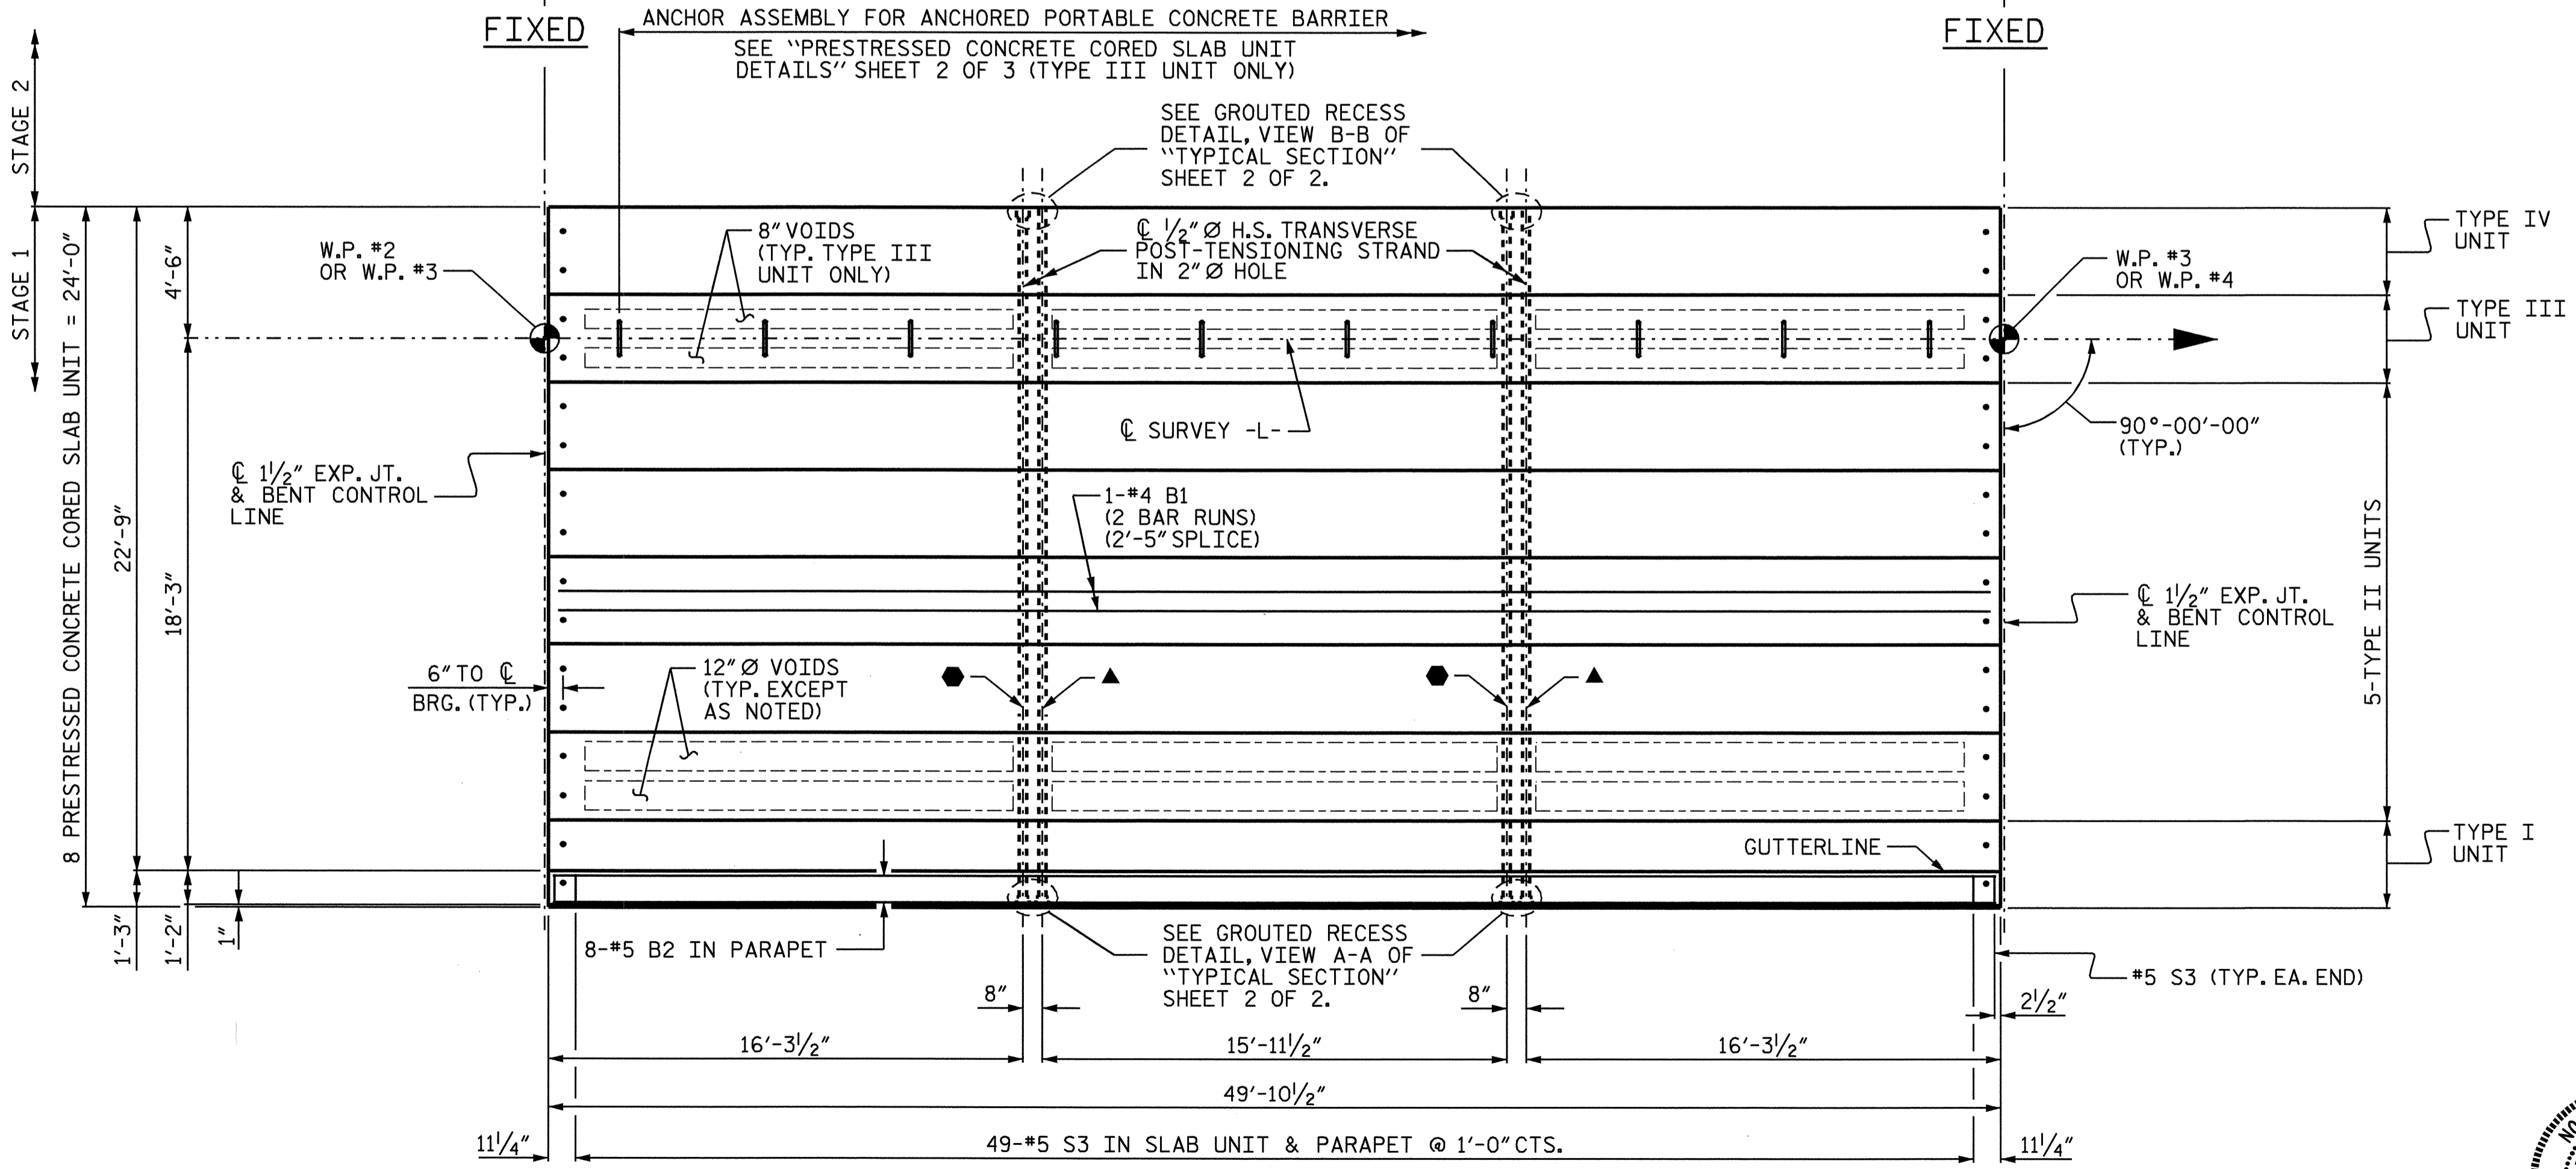

PLAN OF SPAN "B" OR "C" (STAGE 1)

- NOTES:**
- STRAND #1 GOES THRU 8 CORED SLAB UNITS (TO BE TENSIONED DURING STAGE 1 CONSTRUCTION)
  - ▲ STRAND #2 GOES THRU ALL 13 CORED SLAB UNITS (TO BE TENSIONED DURING STAGE 2 CONSTRUCTION)

PROJECT NO. B-3348  
HYDE COUNTY  
 STATION: 22+85.00 -L-

STATE OF NORTH CAROLINA  
 DEPARTMENT OF TRANSPORTATION  
 RALEIGH  
 SUPERSTRUCTURE  
 PLAN OF SPAN  
 "B" OR "C"



DRAWN BY : P.C. BREWER DATE : 1/13/03  
 CHECKED BY : T.N. CARROLL DATE : 3/10/03

28-FEB-2006 10:27  
 X:\Structures\B3348\str2\pbrewer\Microstation\B3348.sd.cs.02.dgn  
 mbr111

REVISIONS				SHEET NO.	
NO.	BY:	DATE:	NO.	BY:	DATE:
1			3		
2			4		

TOTAL SHEETS: 76