


PLAN OF SPAN "A" (STAGE 2)

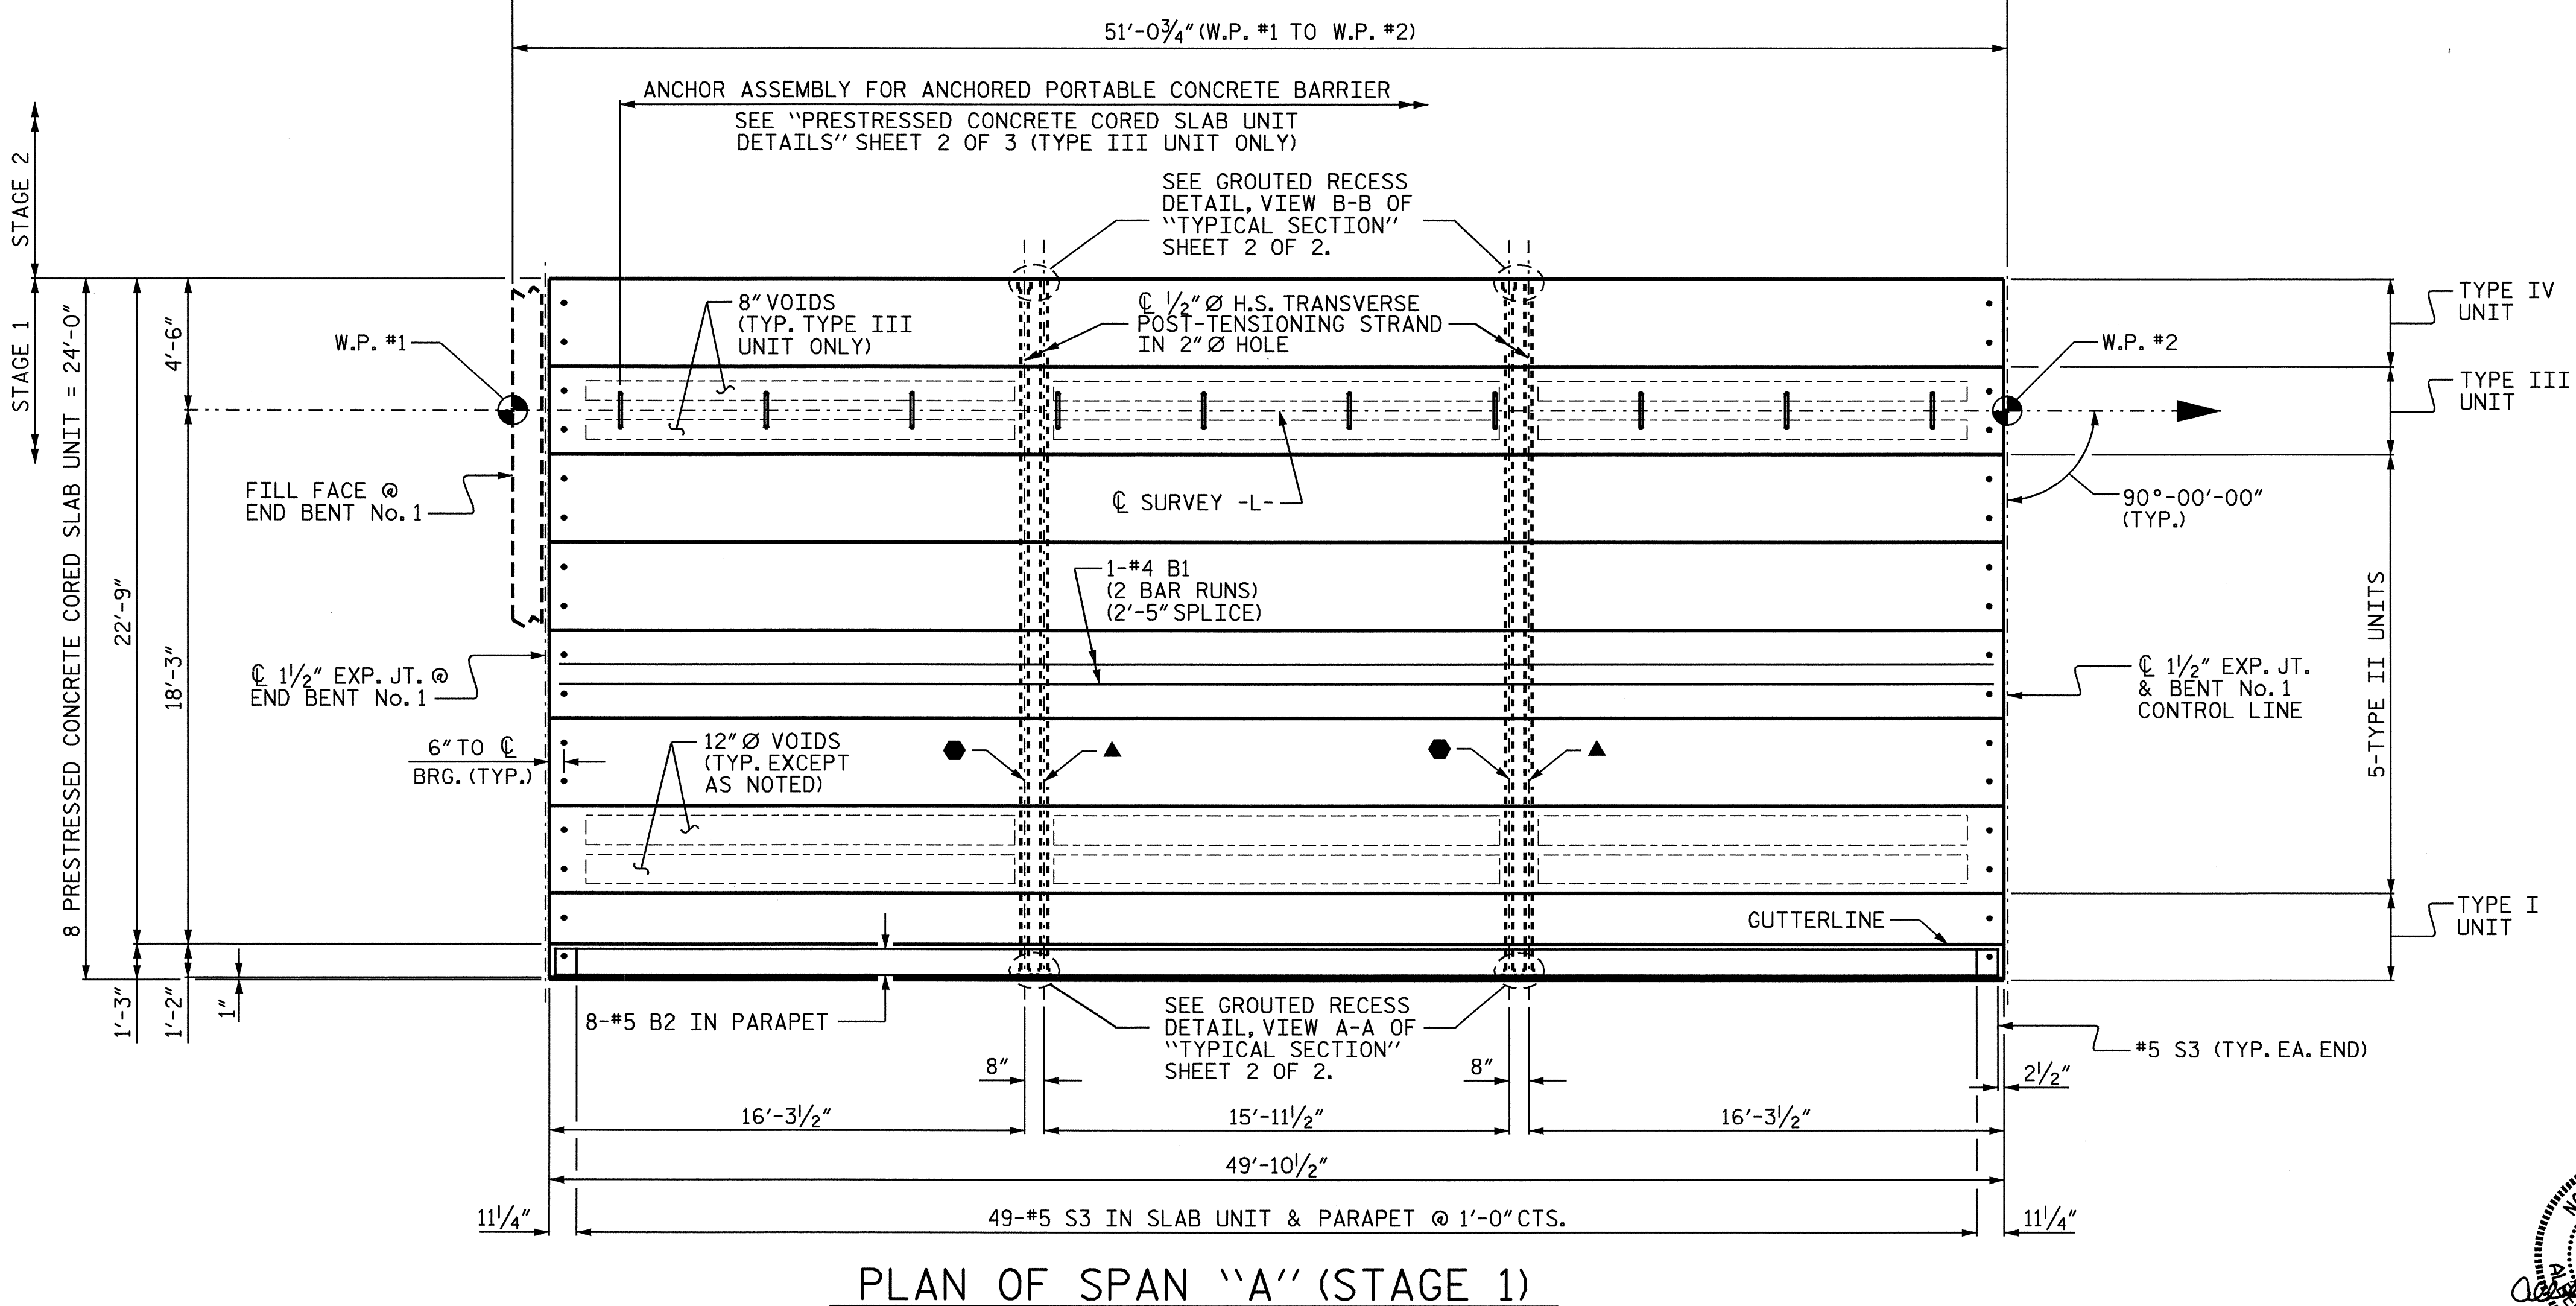

PLAN OF SPAN "A" (STAGE 1)

NOTES:

- STRAND #1 GOES THRU 8 CORED SLAB UNITS (TO BE TENSIONED DURING STAGE 1 CONSTRUCTION)
- ▲ STRAND #2 GOES THRU ALL 13 CORED SLAB UNITS (TO BE TENSIONED DURING STAGE 2 CONSTRUCTION)


DRAWN BY : P.C. BREWER DATE : 1/13/03
 CHECKED BY : T.N. CARROLL DATE : 3/10/03

28-FEB-2006 10:27
 X:\Structures\B3348\str2\pbrewer\Mlorostation\B3348_sd_CS_02.dgn
 mbr11+

PROJECT NO. B-3348
 HYDE COUNTY
 STATION: 22+85.00 -L-

STATE OF NORTH CAROLINA
 DEPARTMENT OF TRANSPORTATION
 RALEIGH

SUPERSTRUCTURE
 PLAN OF SPAN "A"

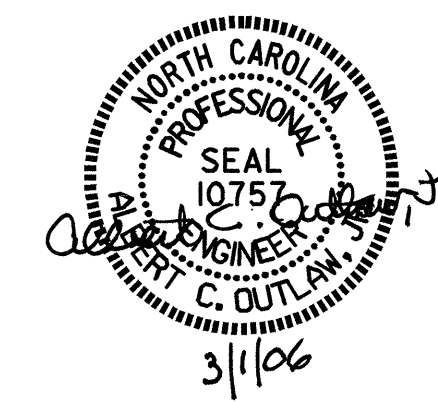

REVISIONS						SHEET NO.
NO.	BY:	DATE:	NO.	BY:	DATE:	S-38
1			3			TOTAL SHEETS
2			4			76