

END BENT No. 1

BENT No. 1

BENT No. 2

BENT No. 3

END BENT No. 2

FOUNDATION LAYOUT

(DIMENSIONS LOCATING PILES ARE SHOWN TO PILE CENTERLINE AT BOTTOM OF CAP)

PROJECT NO. B-3348


HYDE COUNTY

STATION: 22+85.00 -L-

SHEET 2 OF 4

STATE OF NORTH CAROLINA  
DEPARTMENT OF TRANSPORTATION  
RALEIGH

GENERAL DRAWING  
FOR BRIDGE ON US 264  
OVER KITTY CREEK  
BETWEEN SR 1315 AND  
SR 1355

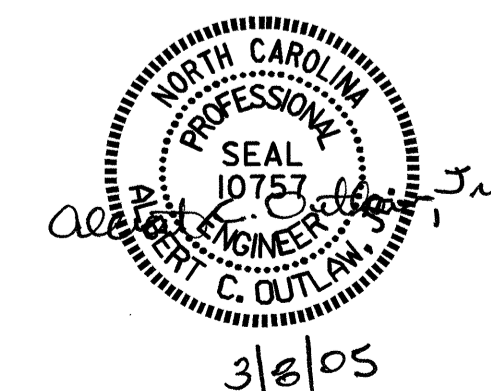

DRAWN BY : S.B. WILLIAMS DATE : 3-01-04  
CHECKED BY : P.C. BREWER DATE : 5-19-04

01-MAR-2005 09:19  
E:\sqquadv\b3348\str2\sbwilliams\Microstation\B3348.sd\_02.dgn  
pbrewer

REVISIONS						SHEET NO.	
NO.	BY:	DATE:	NO.	BY:	DATE:	S-33	
1			3			TOTAL SHEETS	
2			4			76	

STR. #2