


PLAN OF SPAN (STAGE 2)

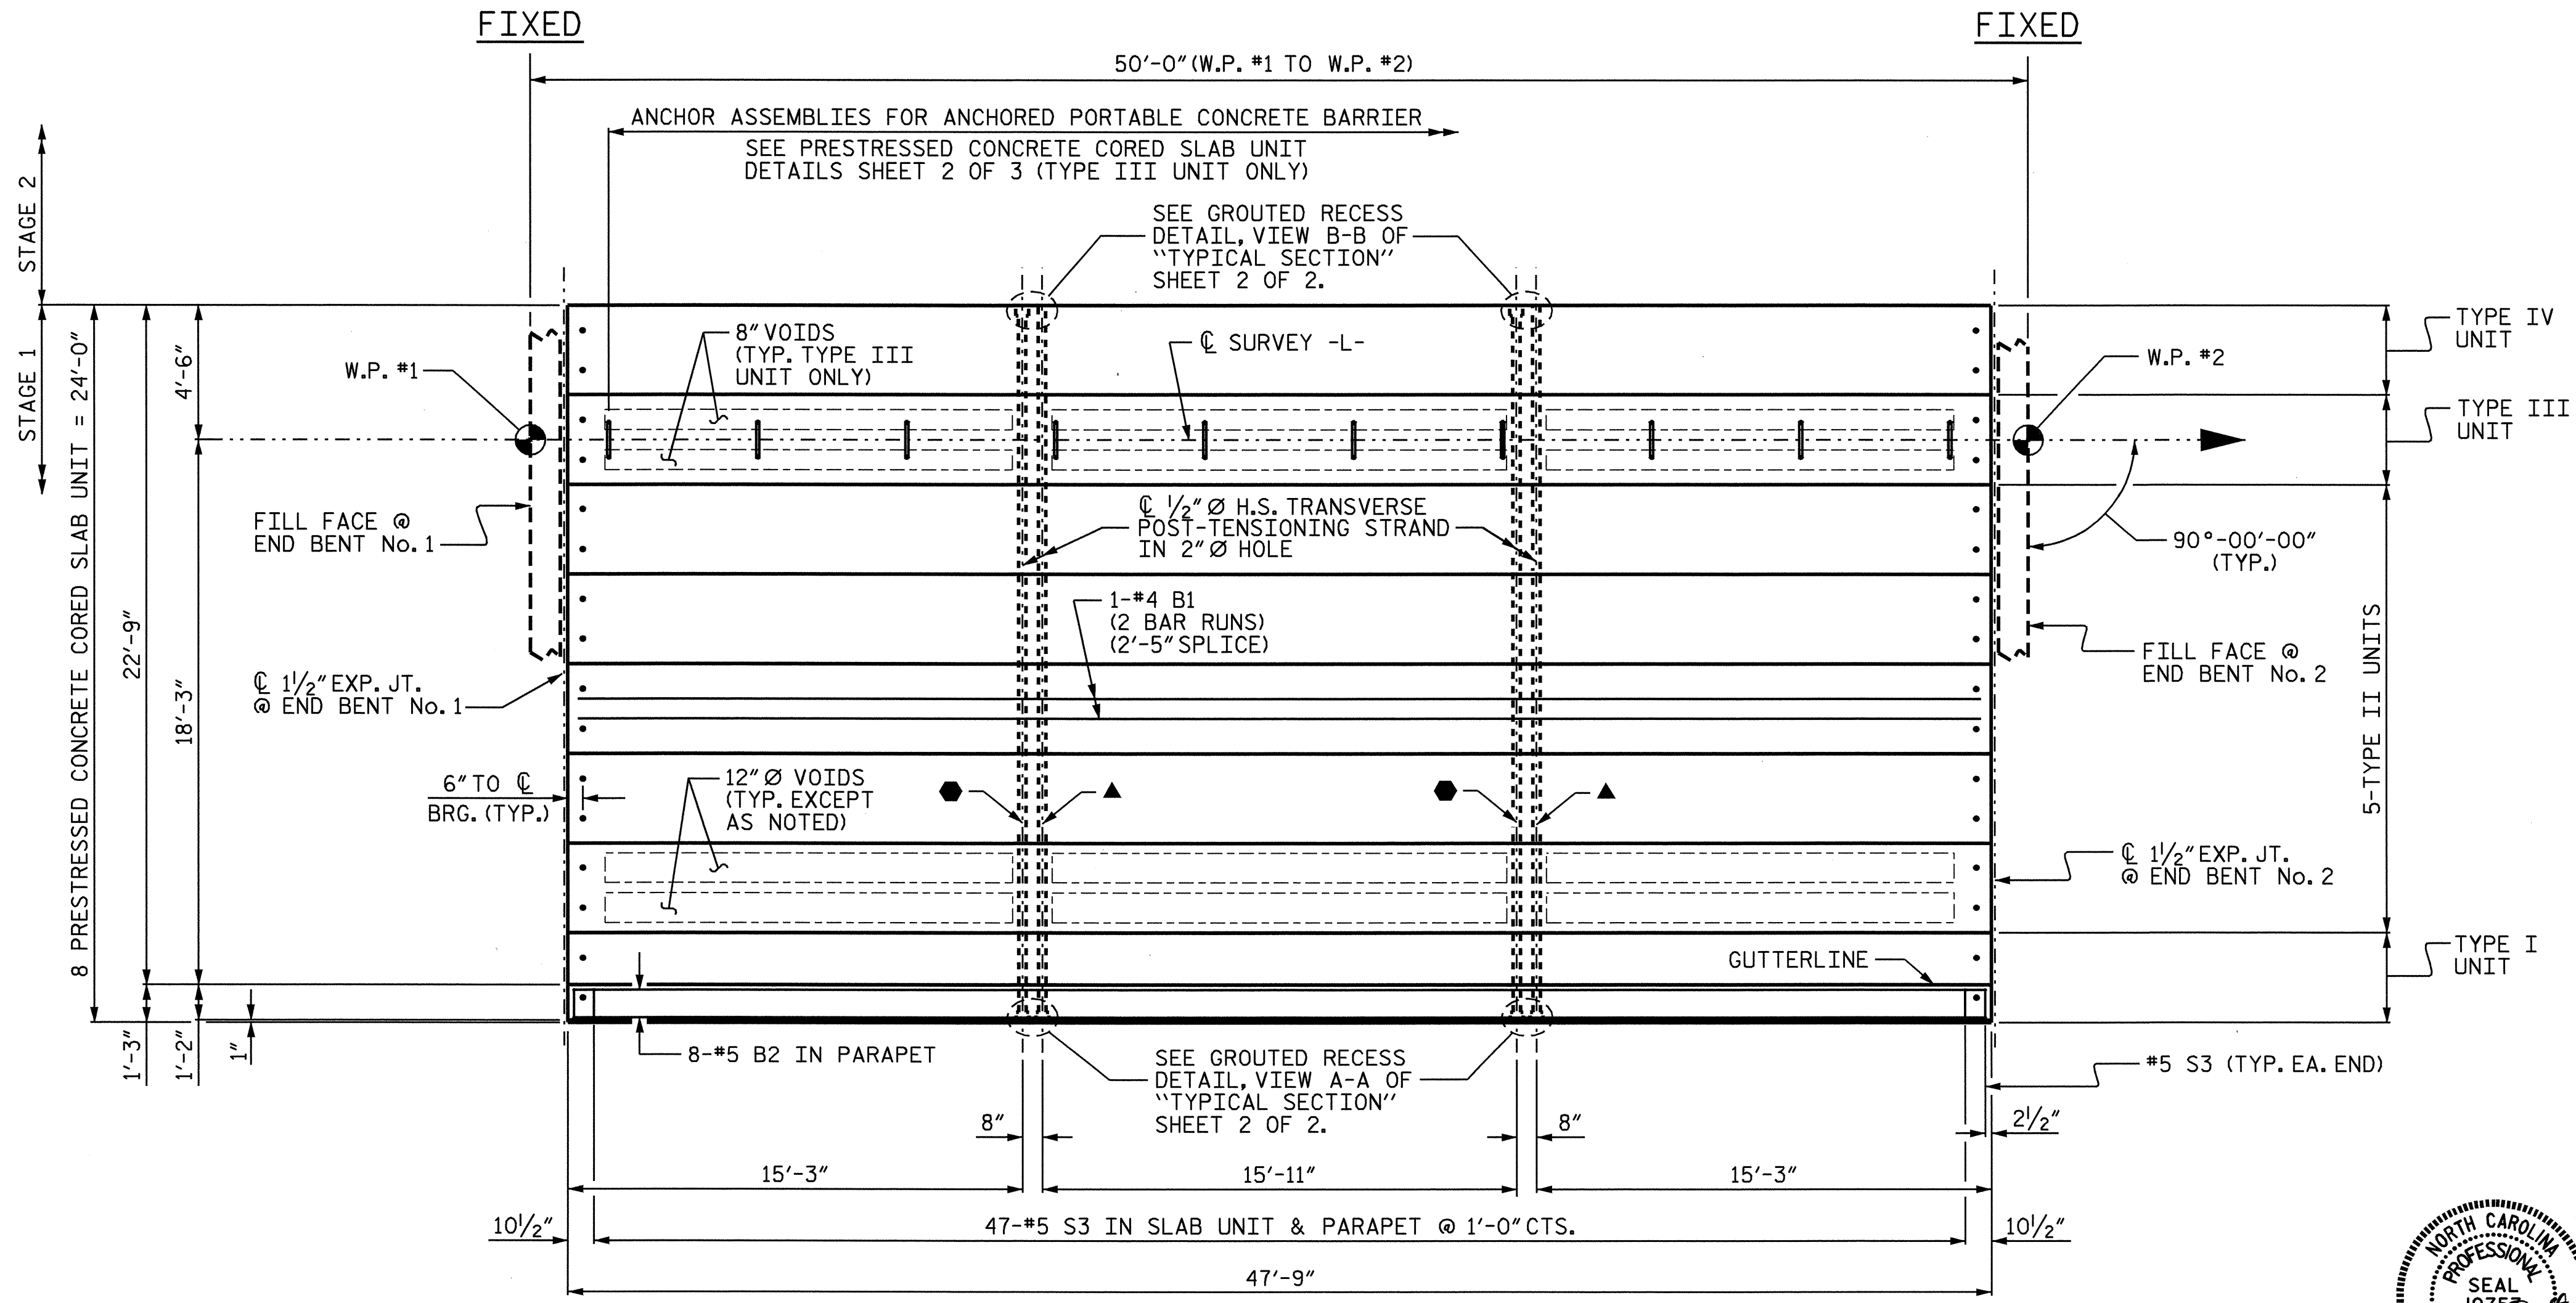


PLAN OF SPAN (STAGE 1)

- NOTES:**
- STRAND #1 GOES THRU 8 CORED SLAB UNITS (TO BE TENSIONED DURING STAGE 1 CONSTRUCTION)
  - ▲ STRAND #2 GOES THRU ALL 13 CORED SLAB UNITS (TO BE TENSIONED DURING STAGE 2 CONSTRUCTION)

PROJECT NO. B-3348  
HYDE COUNTY  
 STATION: 18+34.00 -L-

STATE OF NORTH CAROLINA  
 DEPARTMENT OF TRANSPORTATION  
 RALEIGH

SUPERSTRUCTURE  
 PLAN OF SPAN

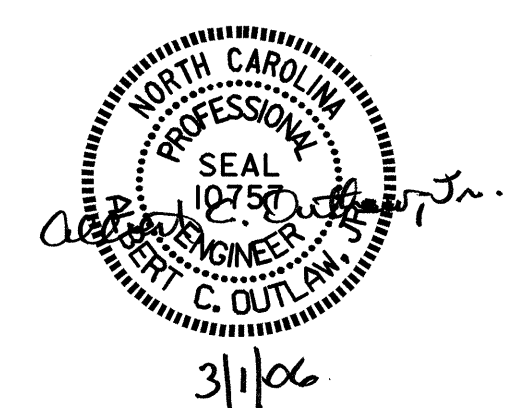

DRAWN BY : P.C. BREWER DATE : 1/14/04  
 CHECKED BY : A.C. OUTLAW DATE : 1/20/04

REVISIONS						SHEET NO.	
NO.	BY:	DATE:	NO.	BY:	DATE:	S-7	
1			3			TOTAL SHEETS	
2			4			76	