


Rev 3/6/01

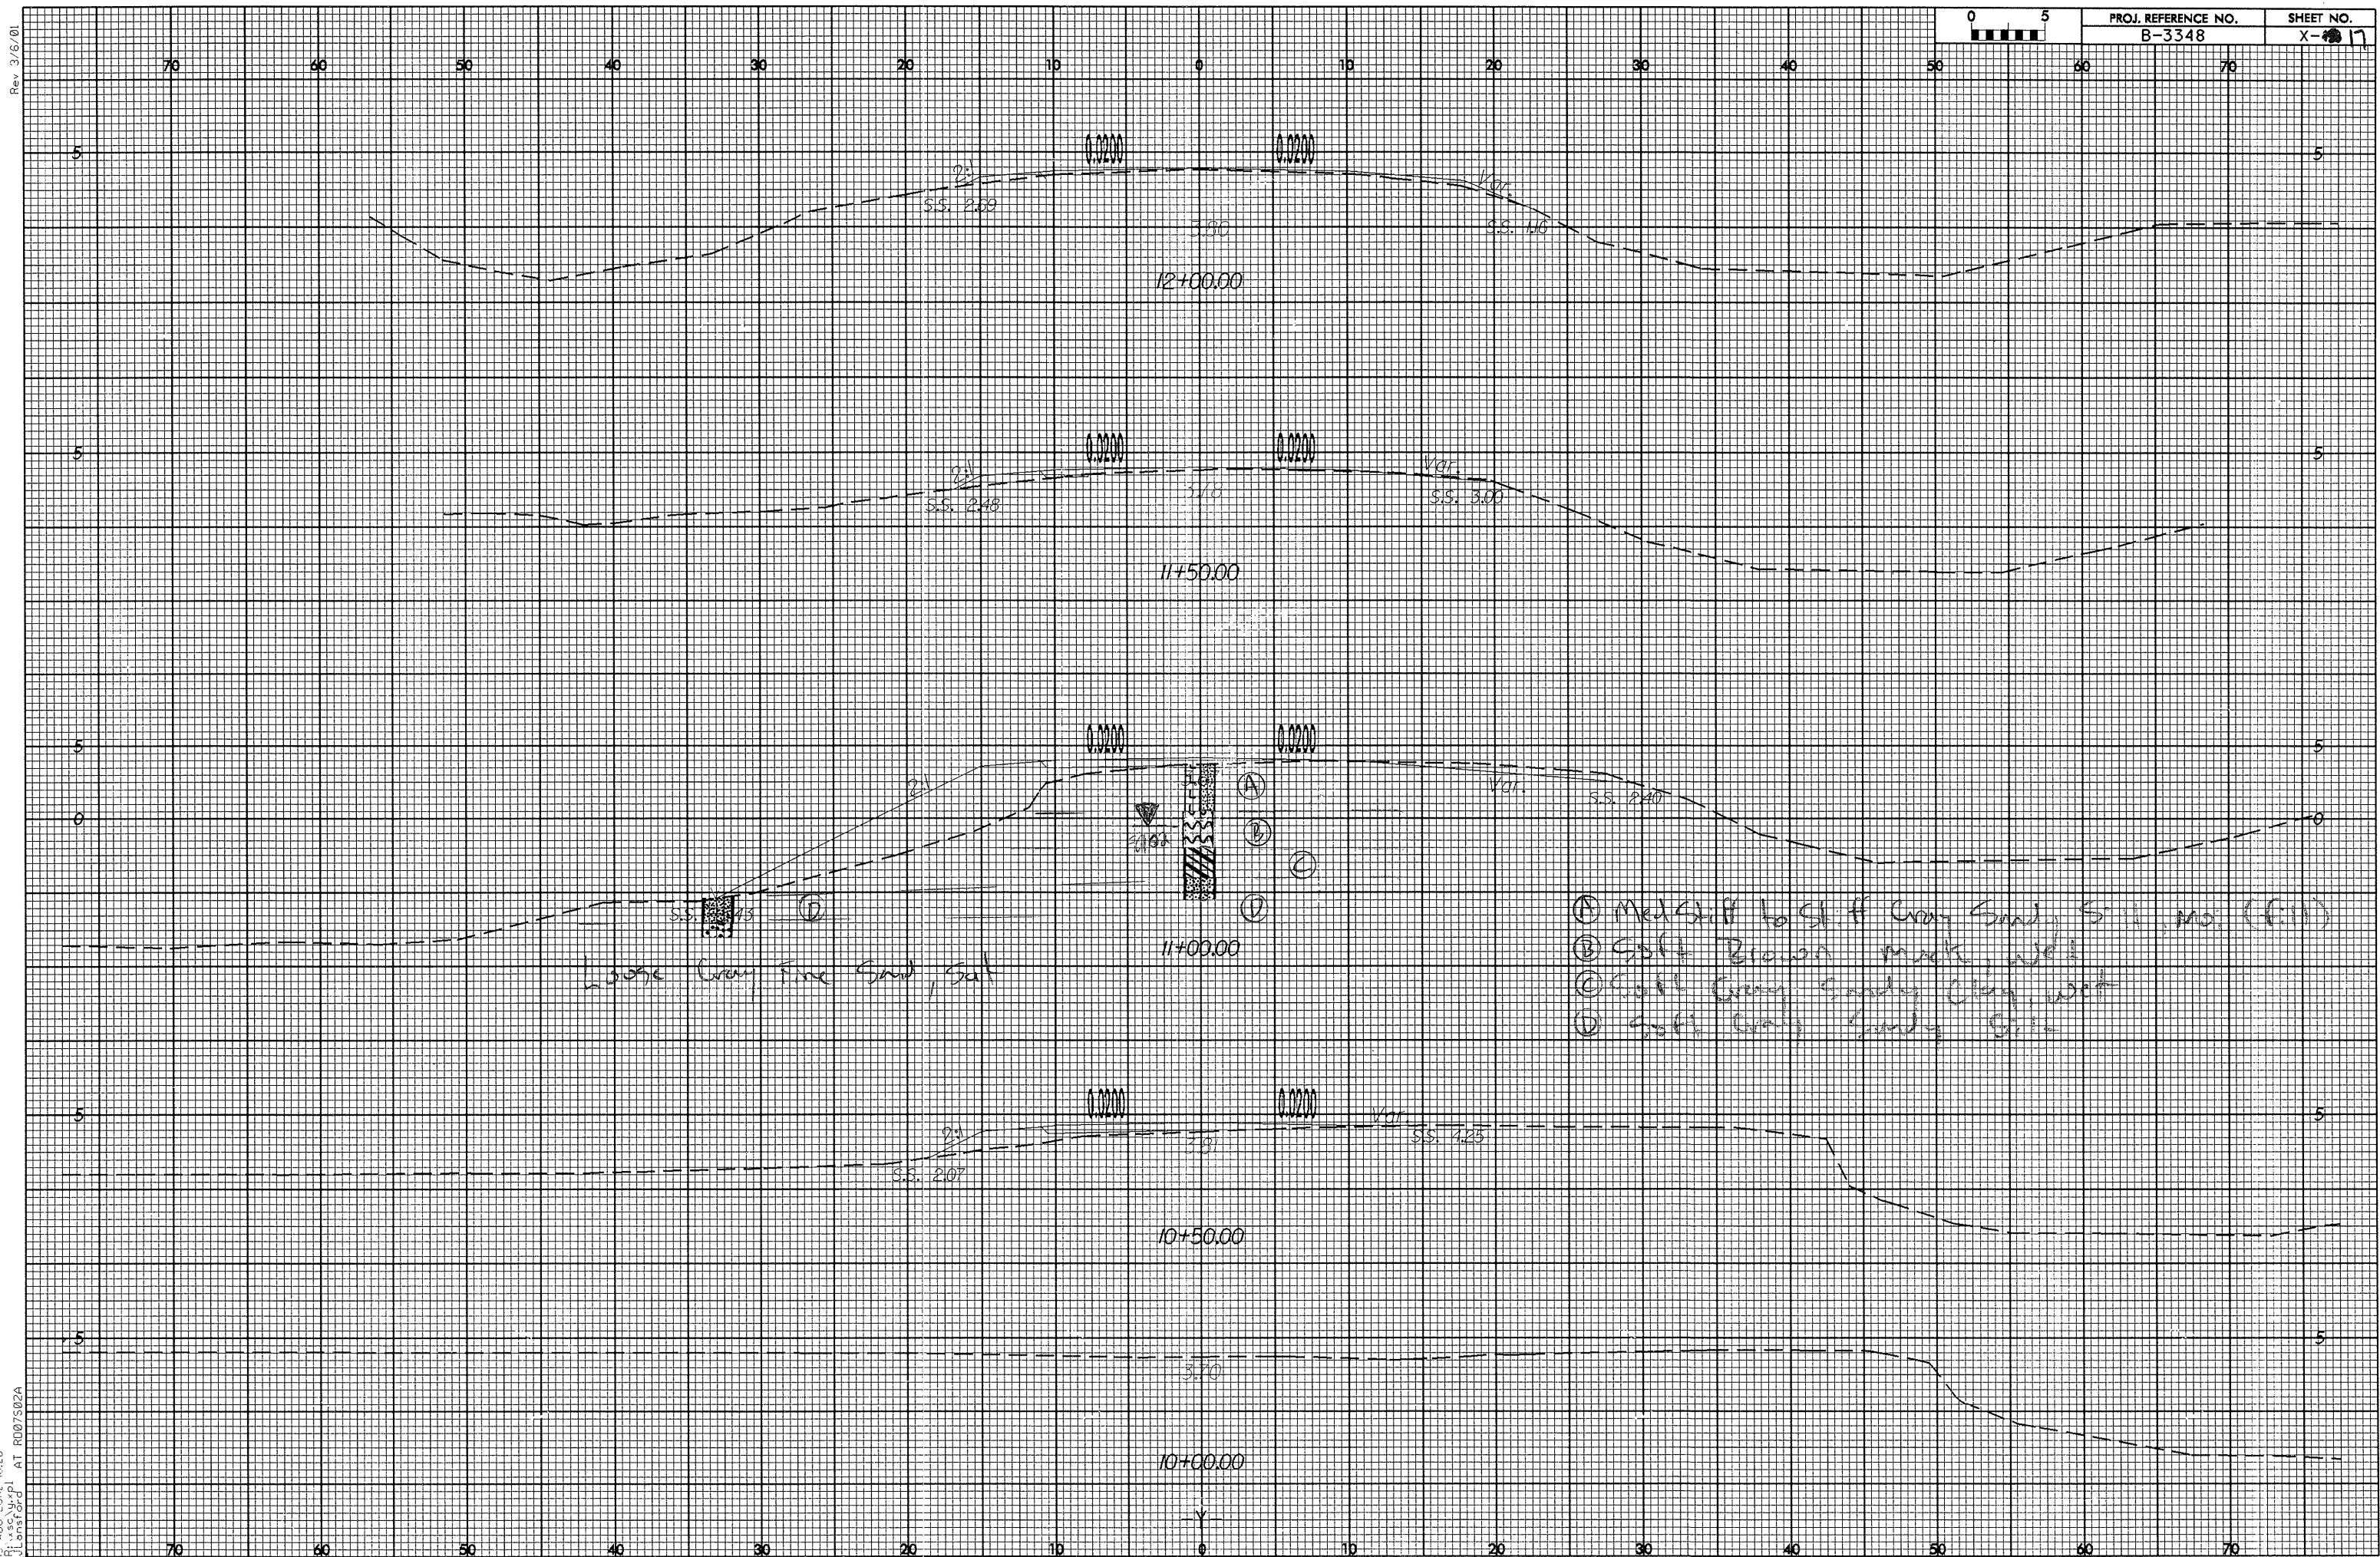

19-AUG-2002 16:28  
R:\asc\y\pl AT R007502A