


Rev 3/6/01

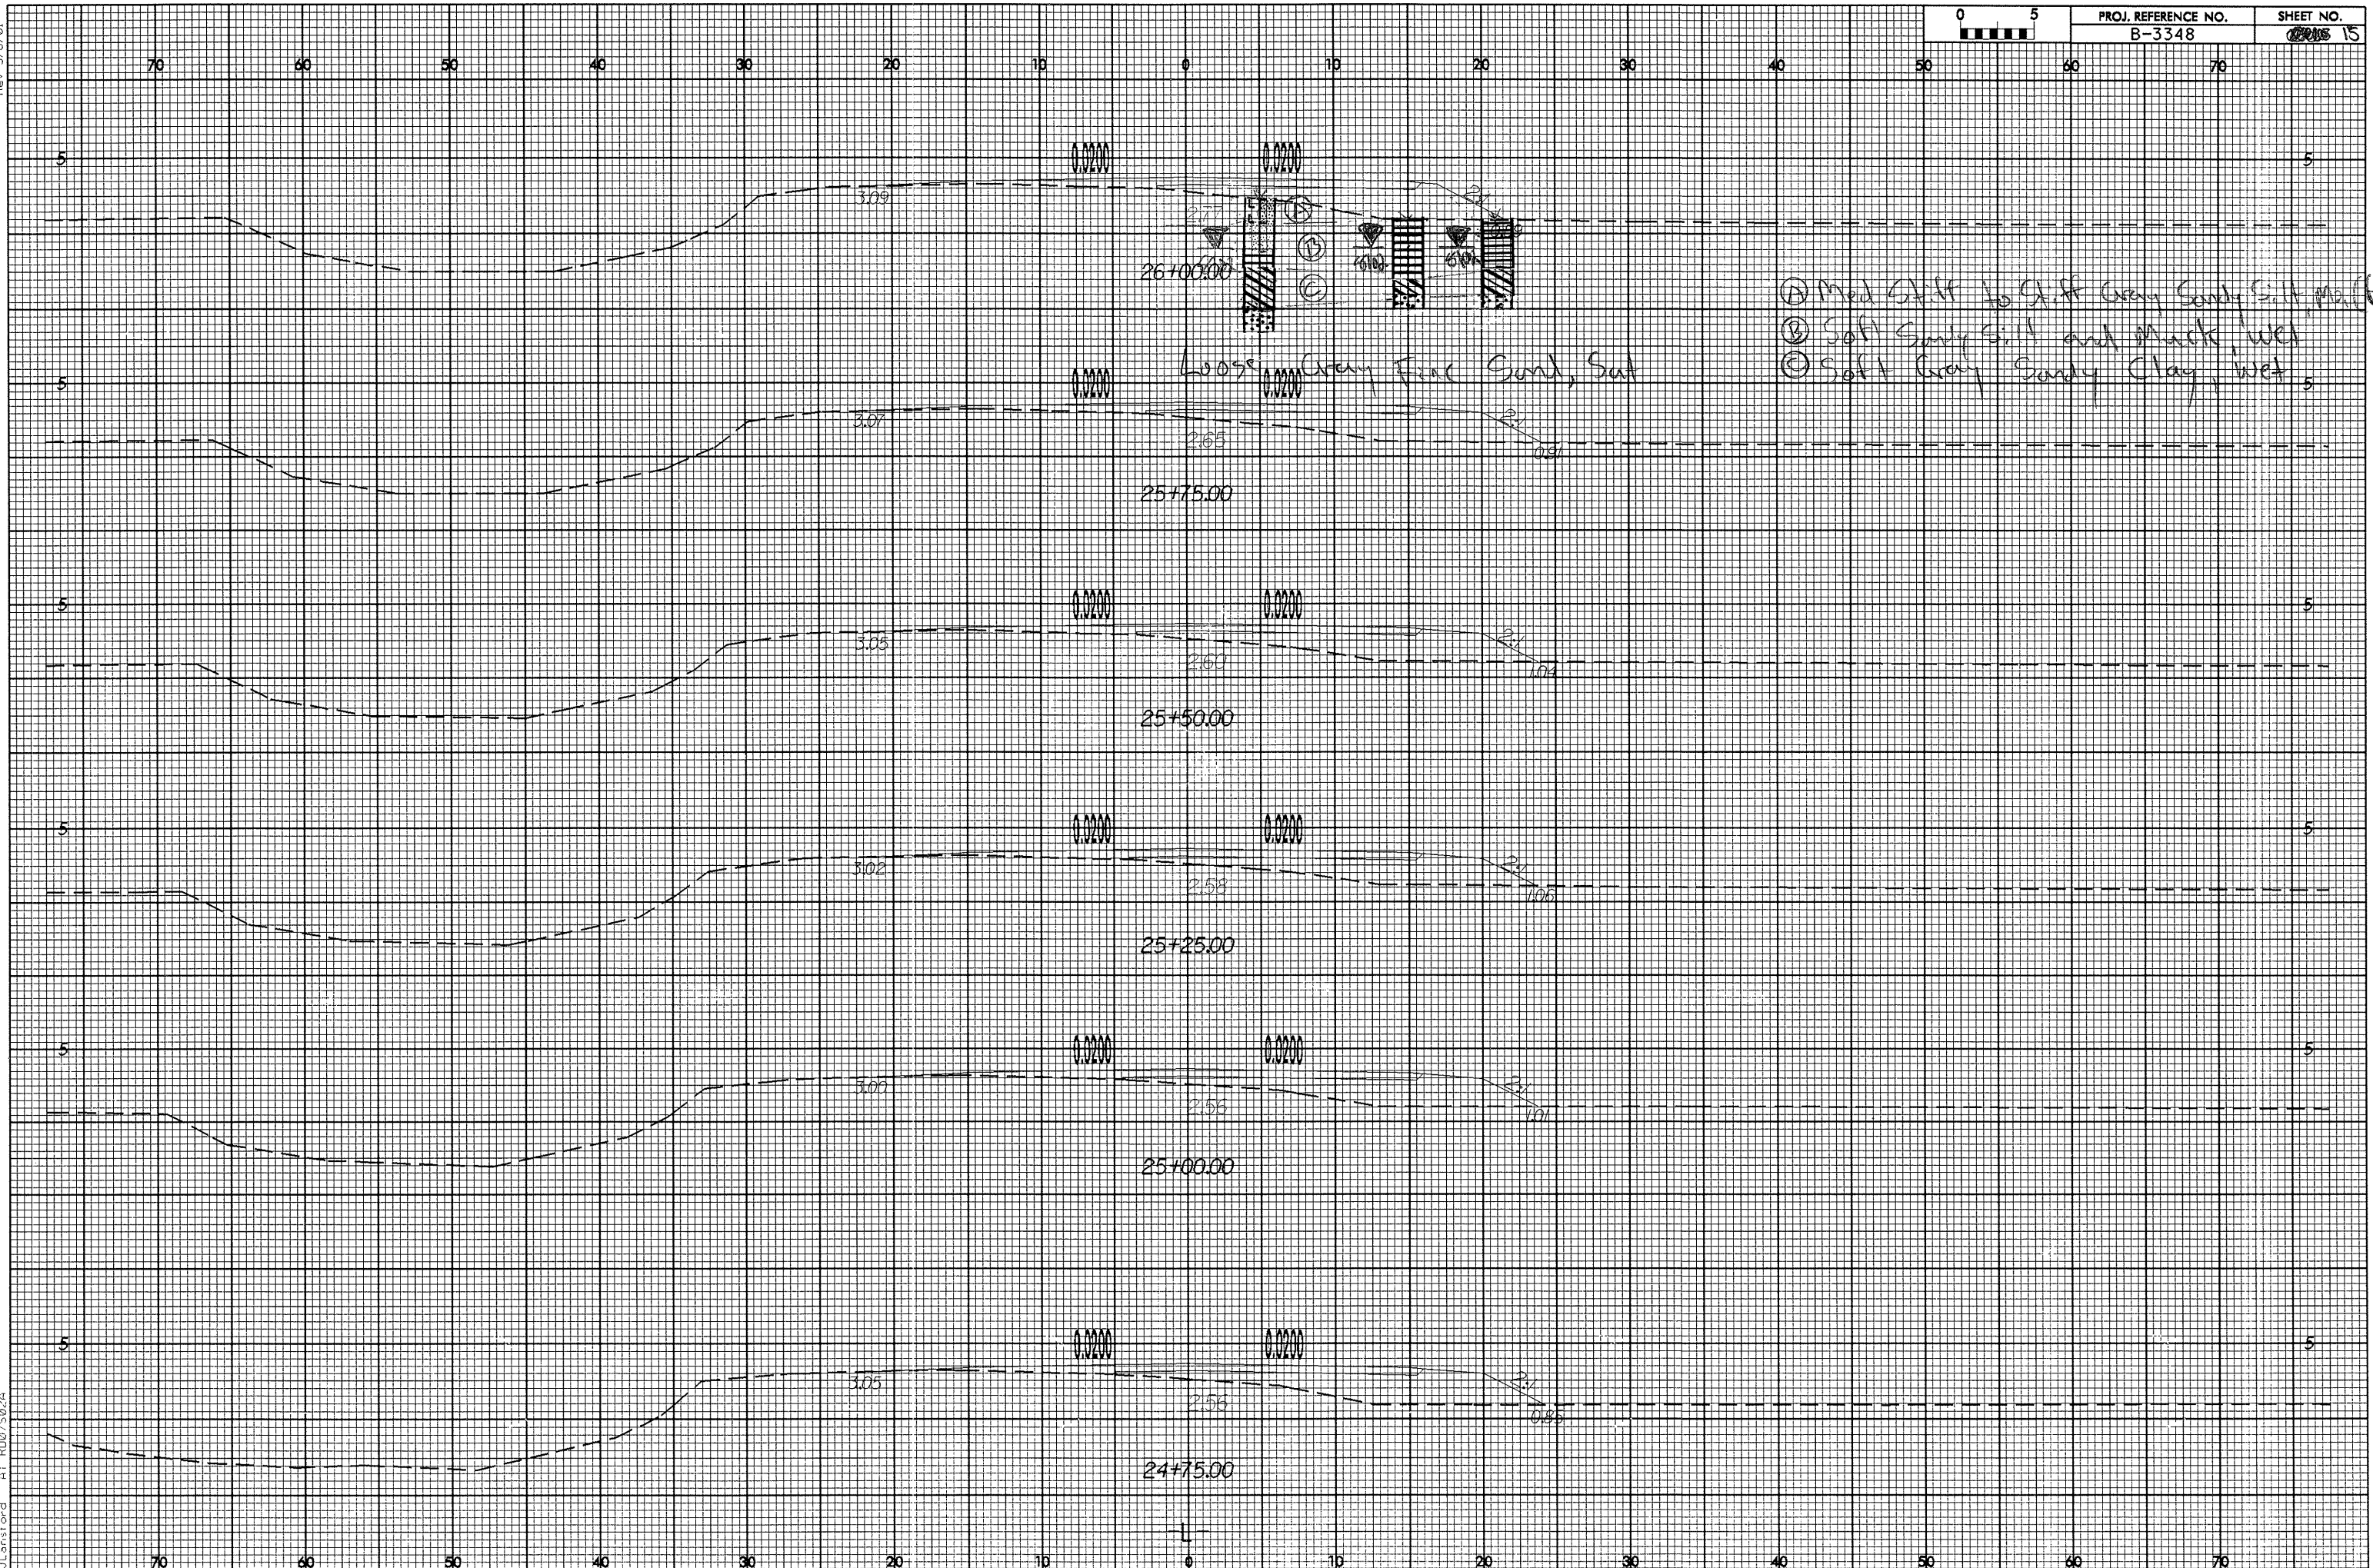

- (A) Med Stiff to Stiff Gray Sandy Silt, (w.c.f.)
- (B) Soft Sandy Silt and Muds, wet
- (C) Soft Gray Sandy Clay, wet

19-AUG-2002 16:25
j:\sc\l\p\1\onst\01.d AT RD075024