


Rev. 3/6/01



PROJ. REFERENCE NO.  
B-3348

SHEET NO.  
0002

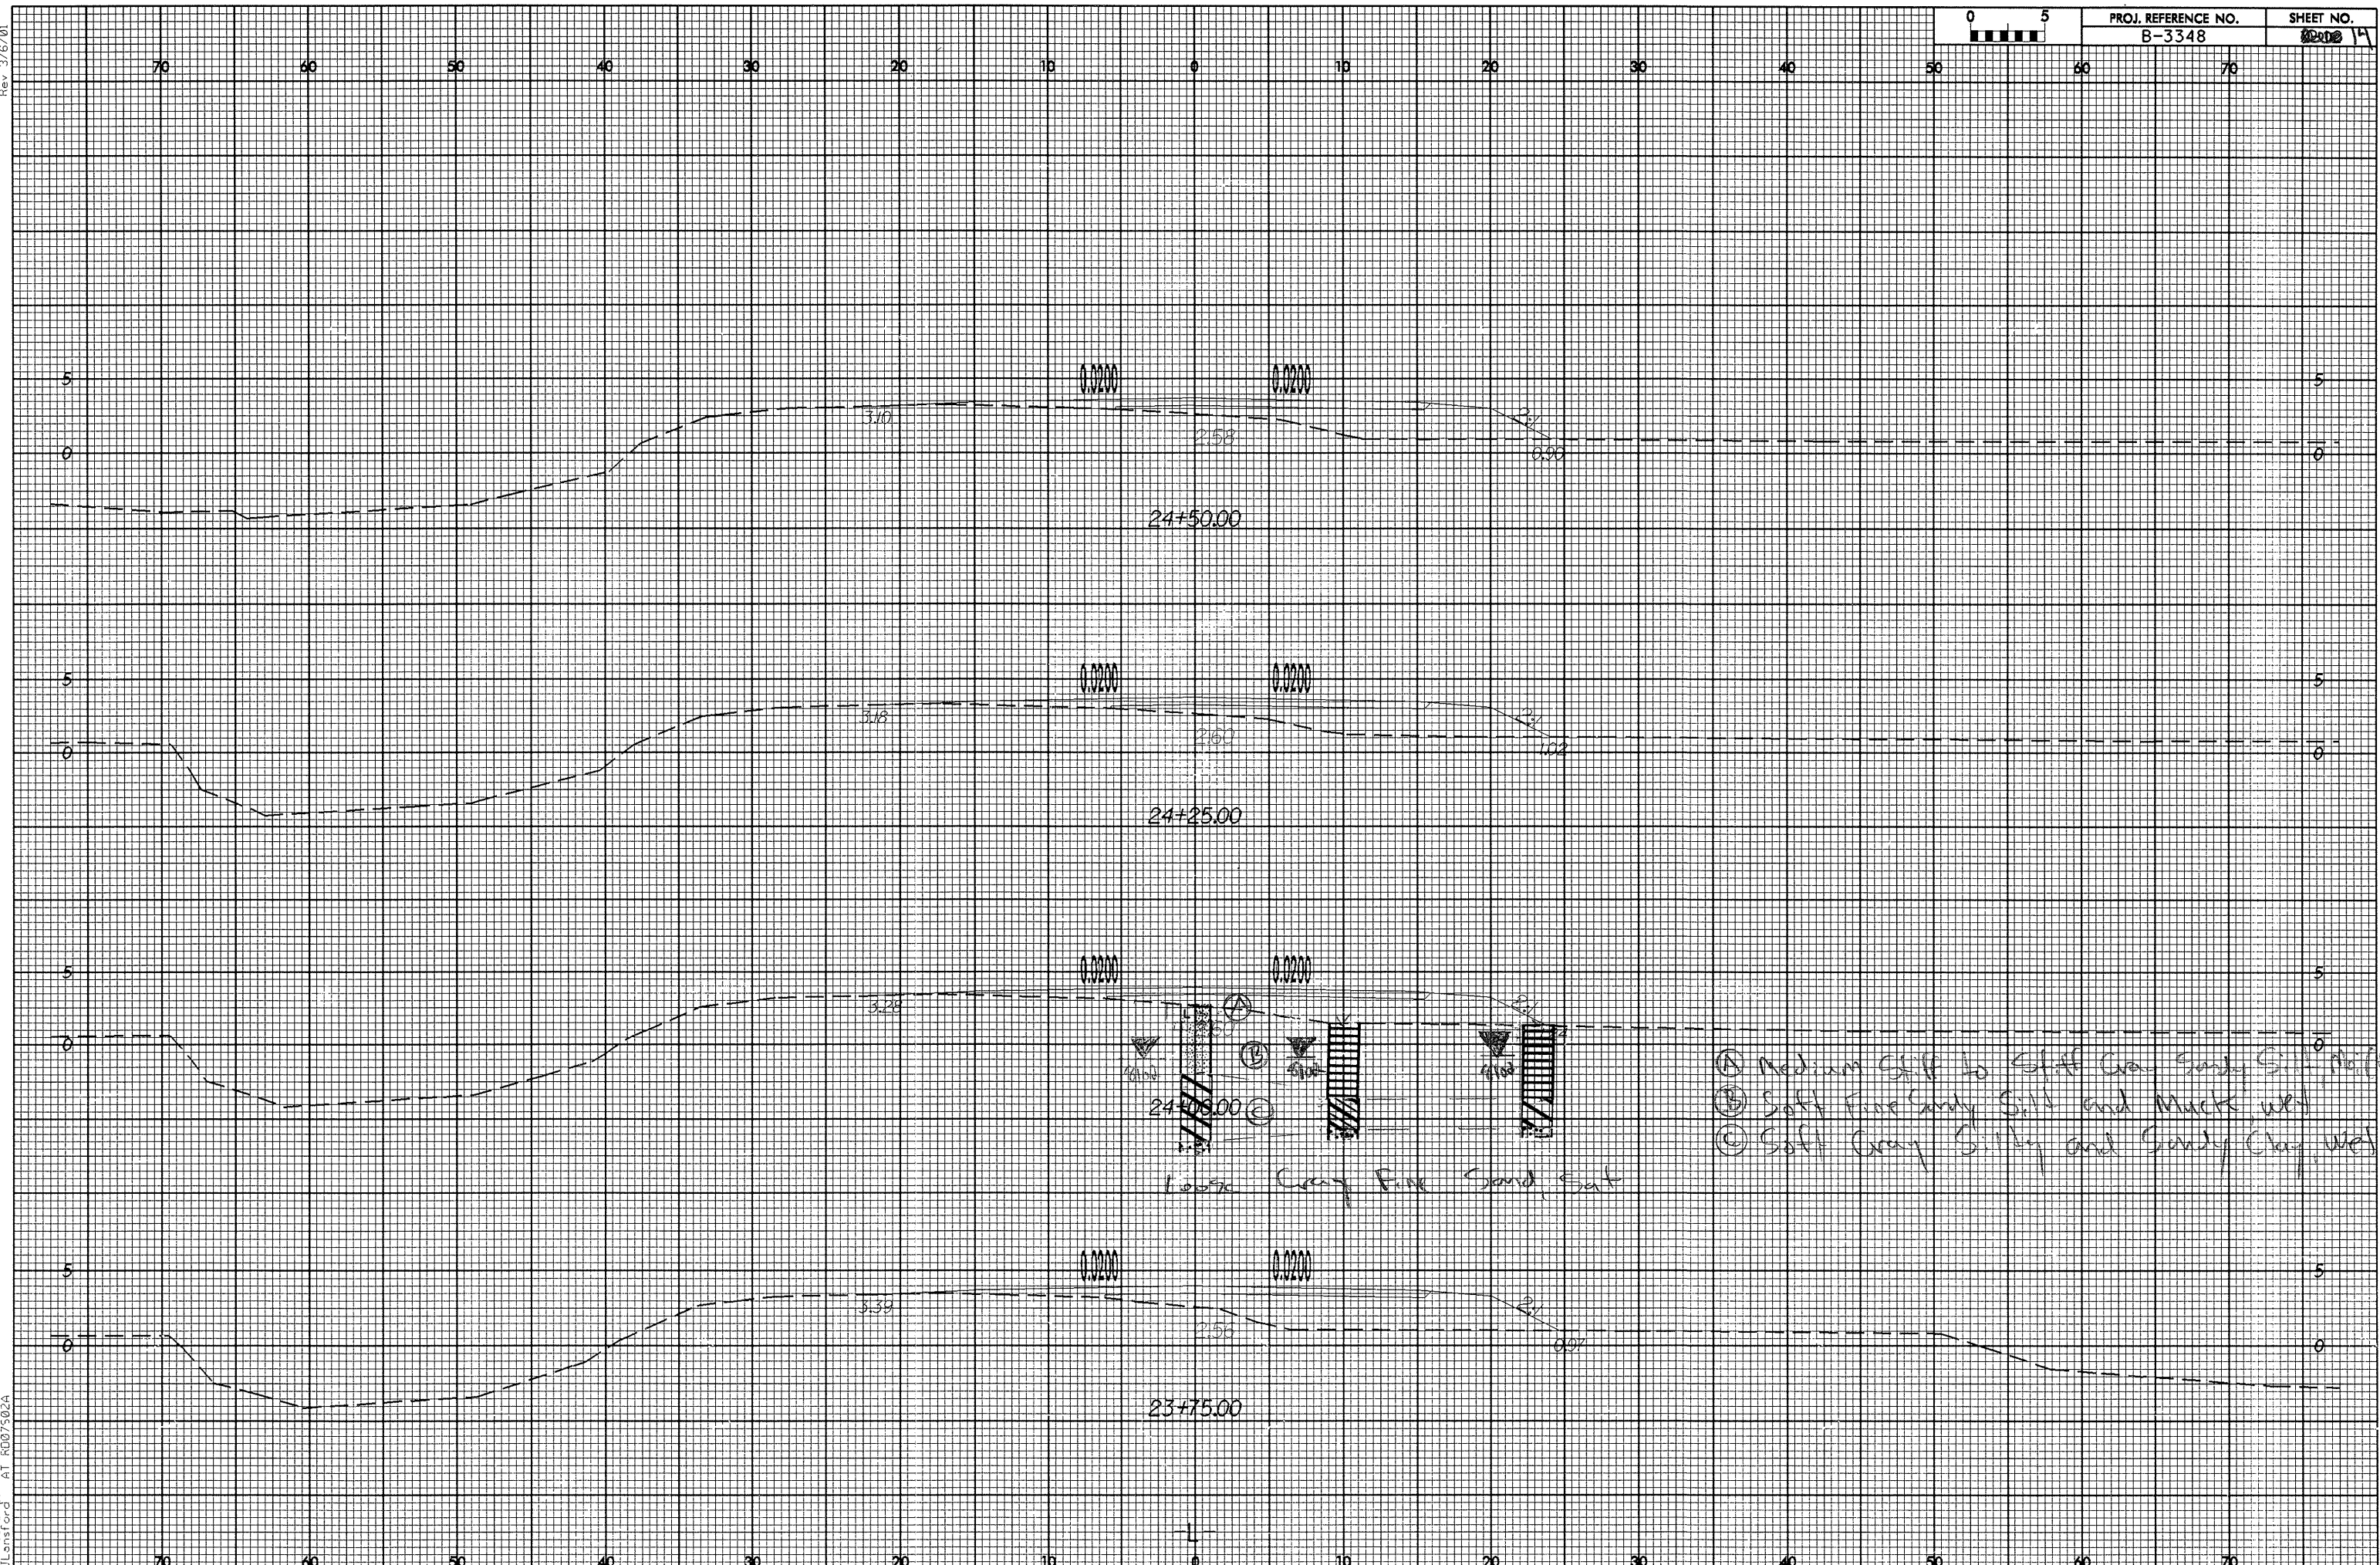


0.0200 0.0200  
3.10 2.58  
24+50.00

0.0200 0.0200  
3.18 2.60  
24+25.00

0.0200 0.0200  
3.28  
24+00.00

0.0200 0.0200  
3.39 2.56  
23+75.00

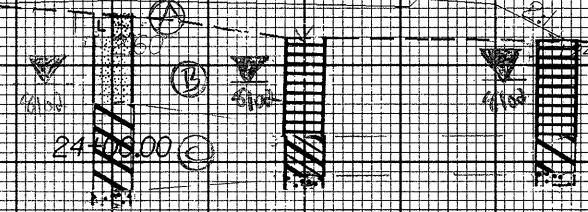

Loose Gray Fine Sand, Silt

- ⊕ Medium Stiff to Stiff Gray Sandy Silt, (11)
- ⊖ Soft Fine Sandy Silt and Mucks w/
- ⊙ Soft Gray Silty and Sandy Clay w/

19-AUG-2002 16:24  
R:\asc\l.p  
JLonsford AT R007502A