


Rev 3/16/01

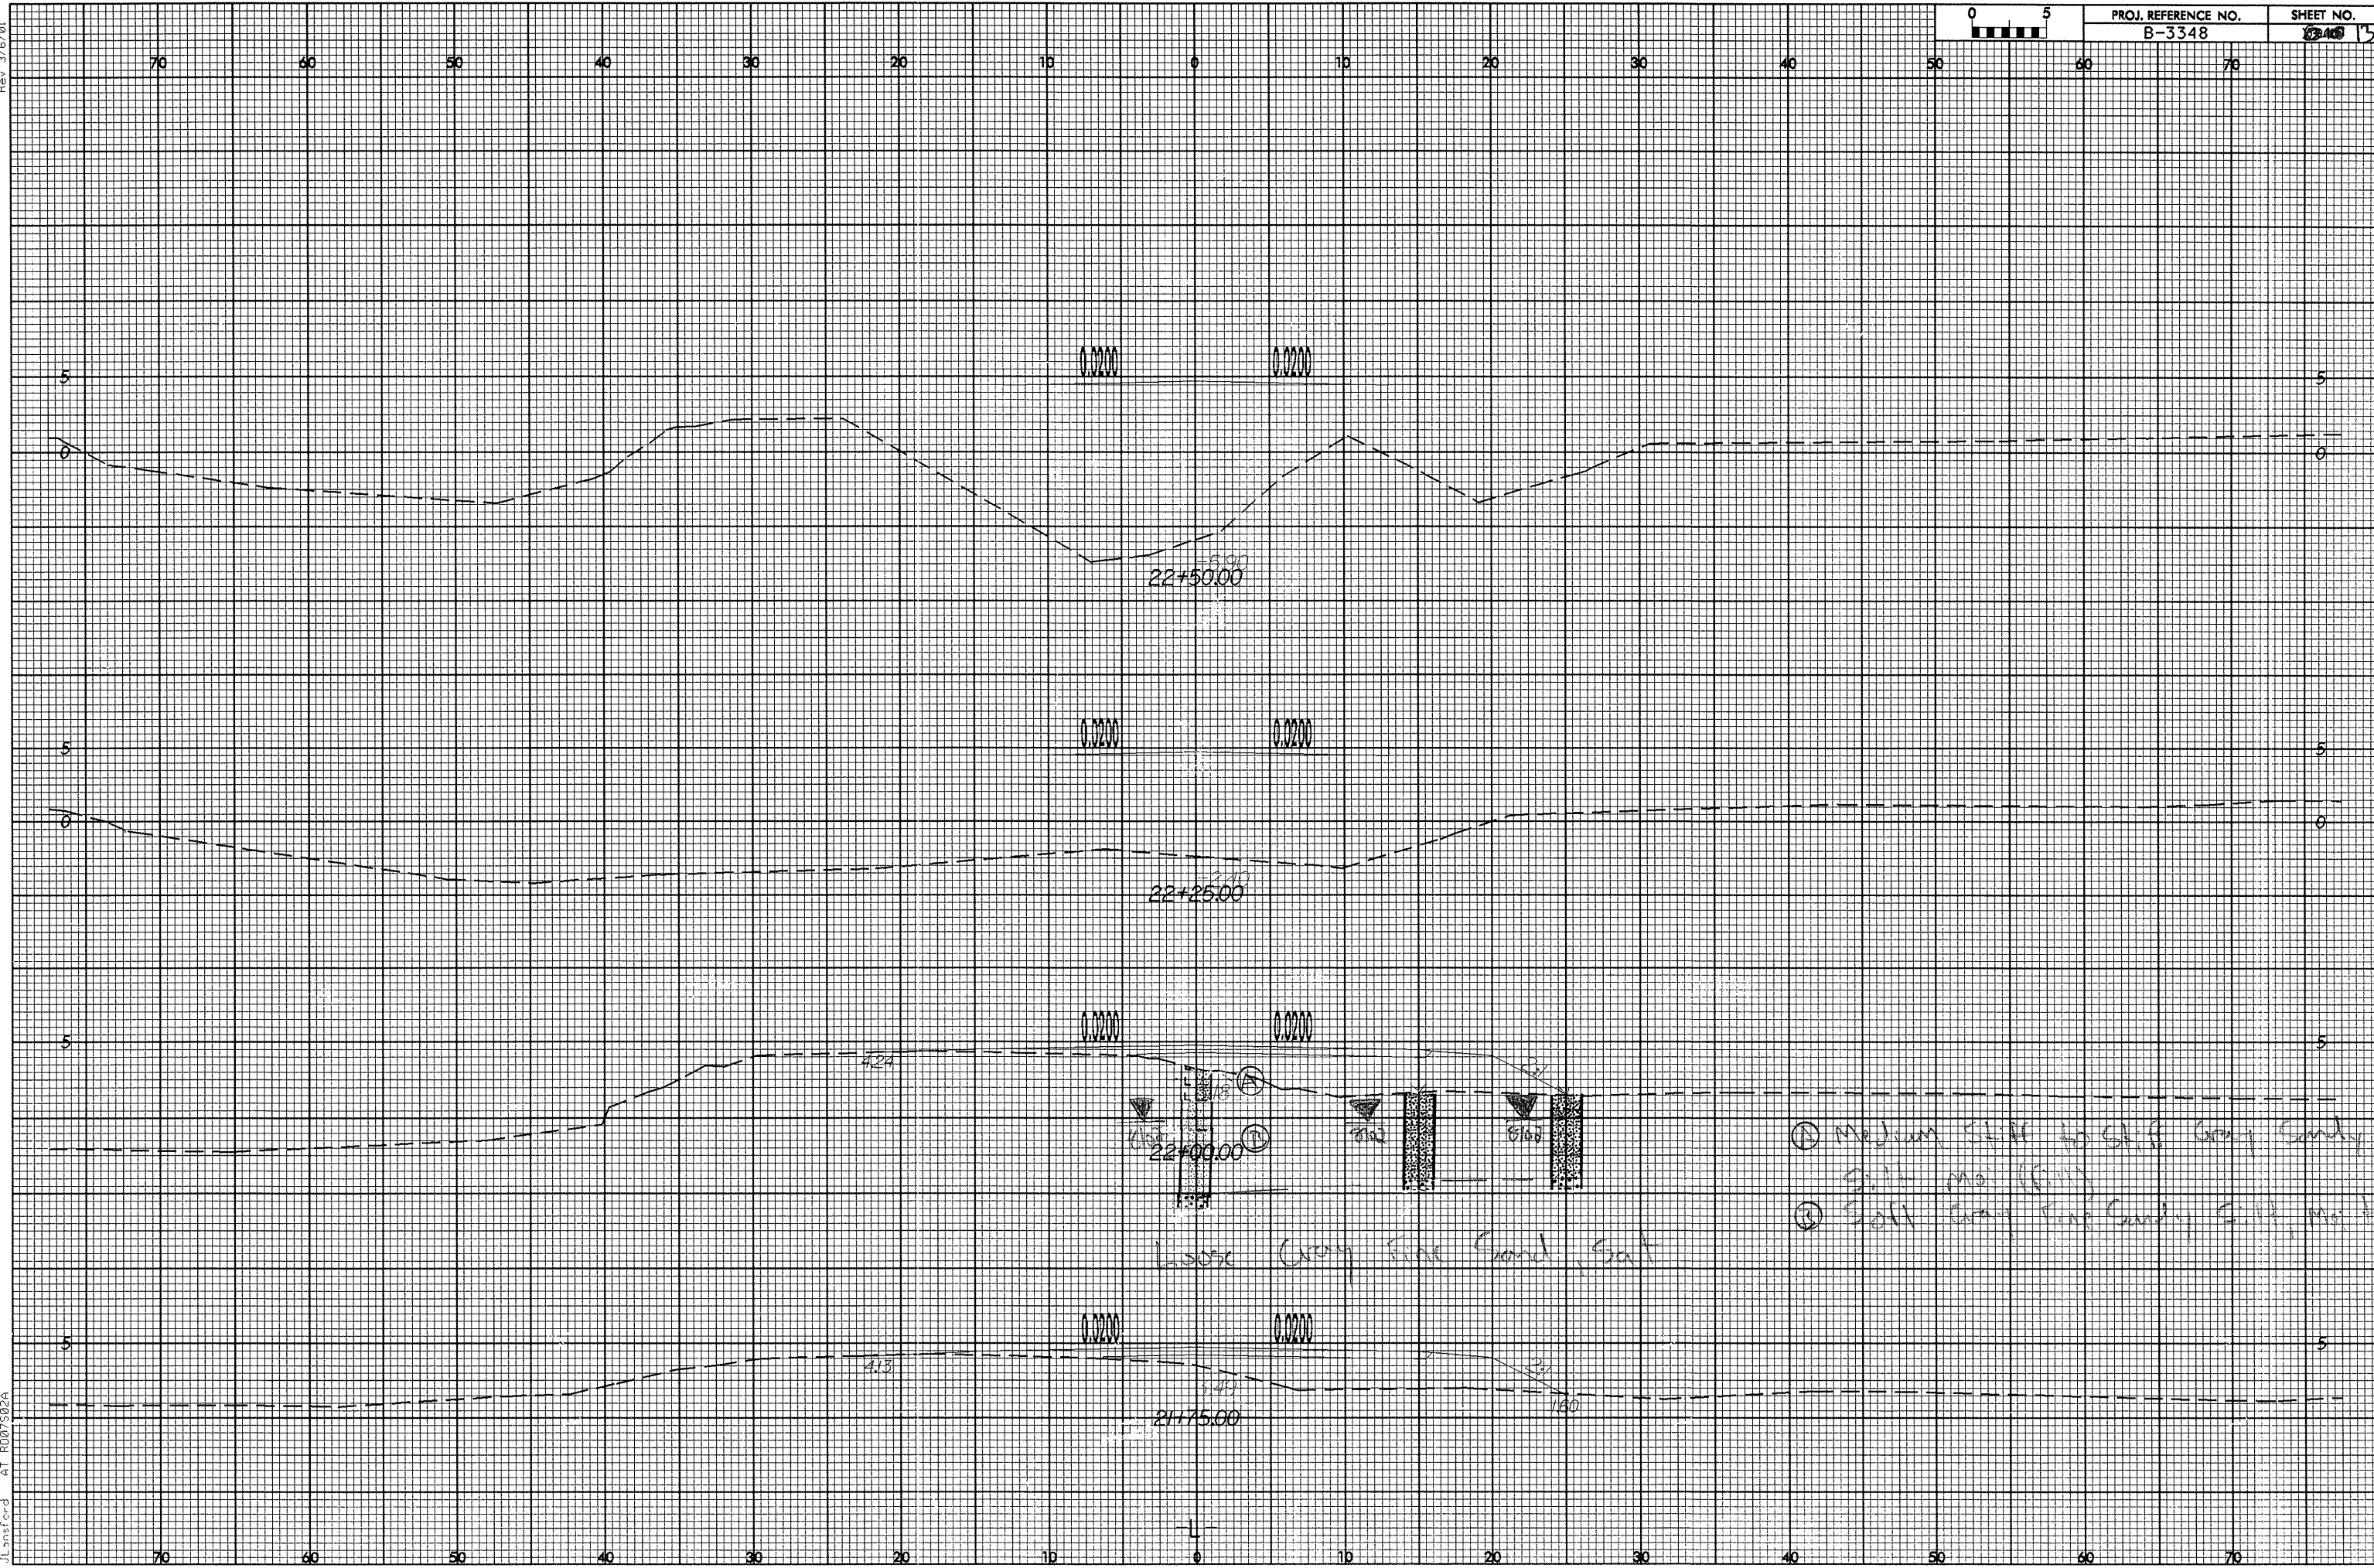

- ① Medium Stiff to Stiff Gray Sand, Silt, Mo. (10%)
- ② Soft Gray Fine Sand, Silt, Mo. to Lt.

Loose Gray Fine Sand, Silt

19-AUG-2002 16:23
 j:\sc\1\p\15\inst\p\ AT R007S024