


8/23/41

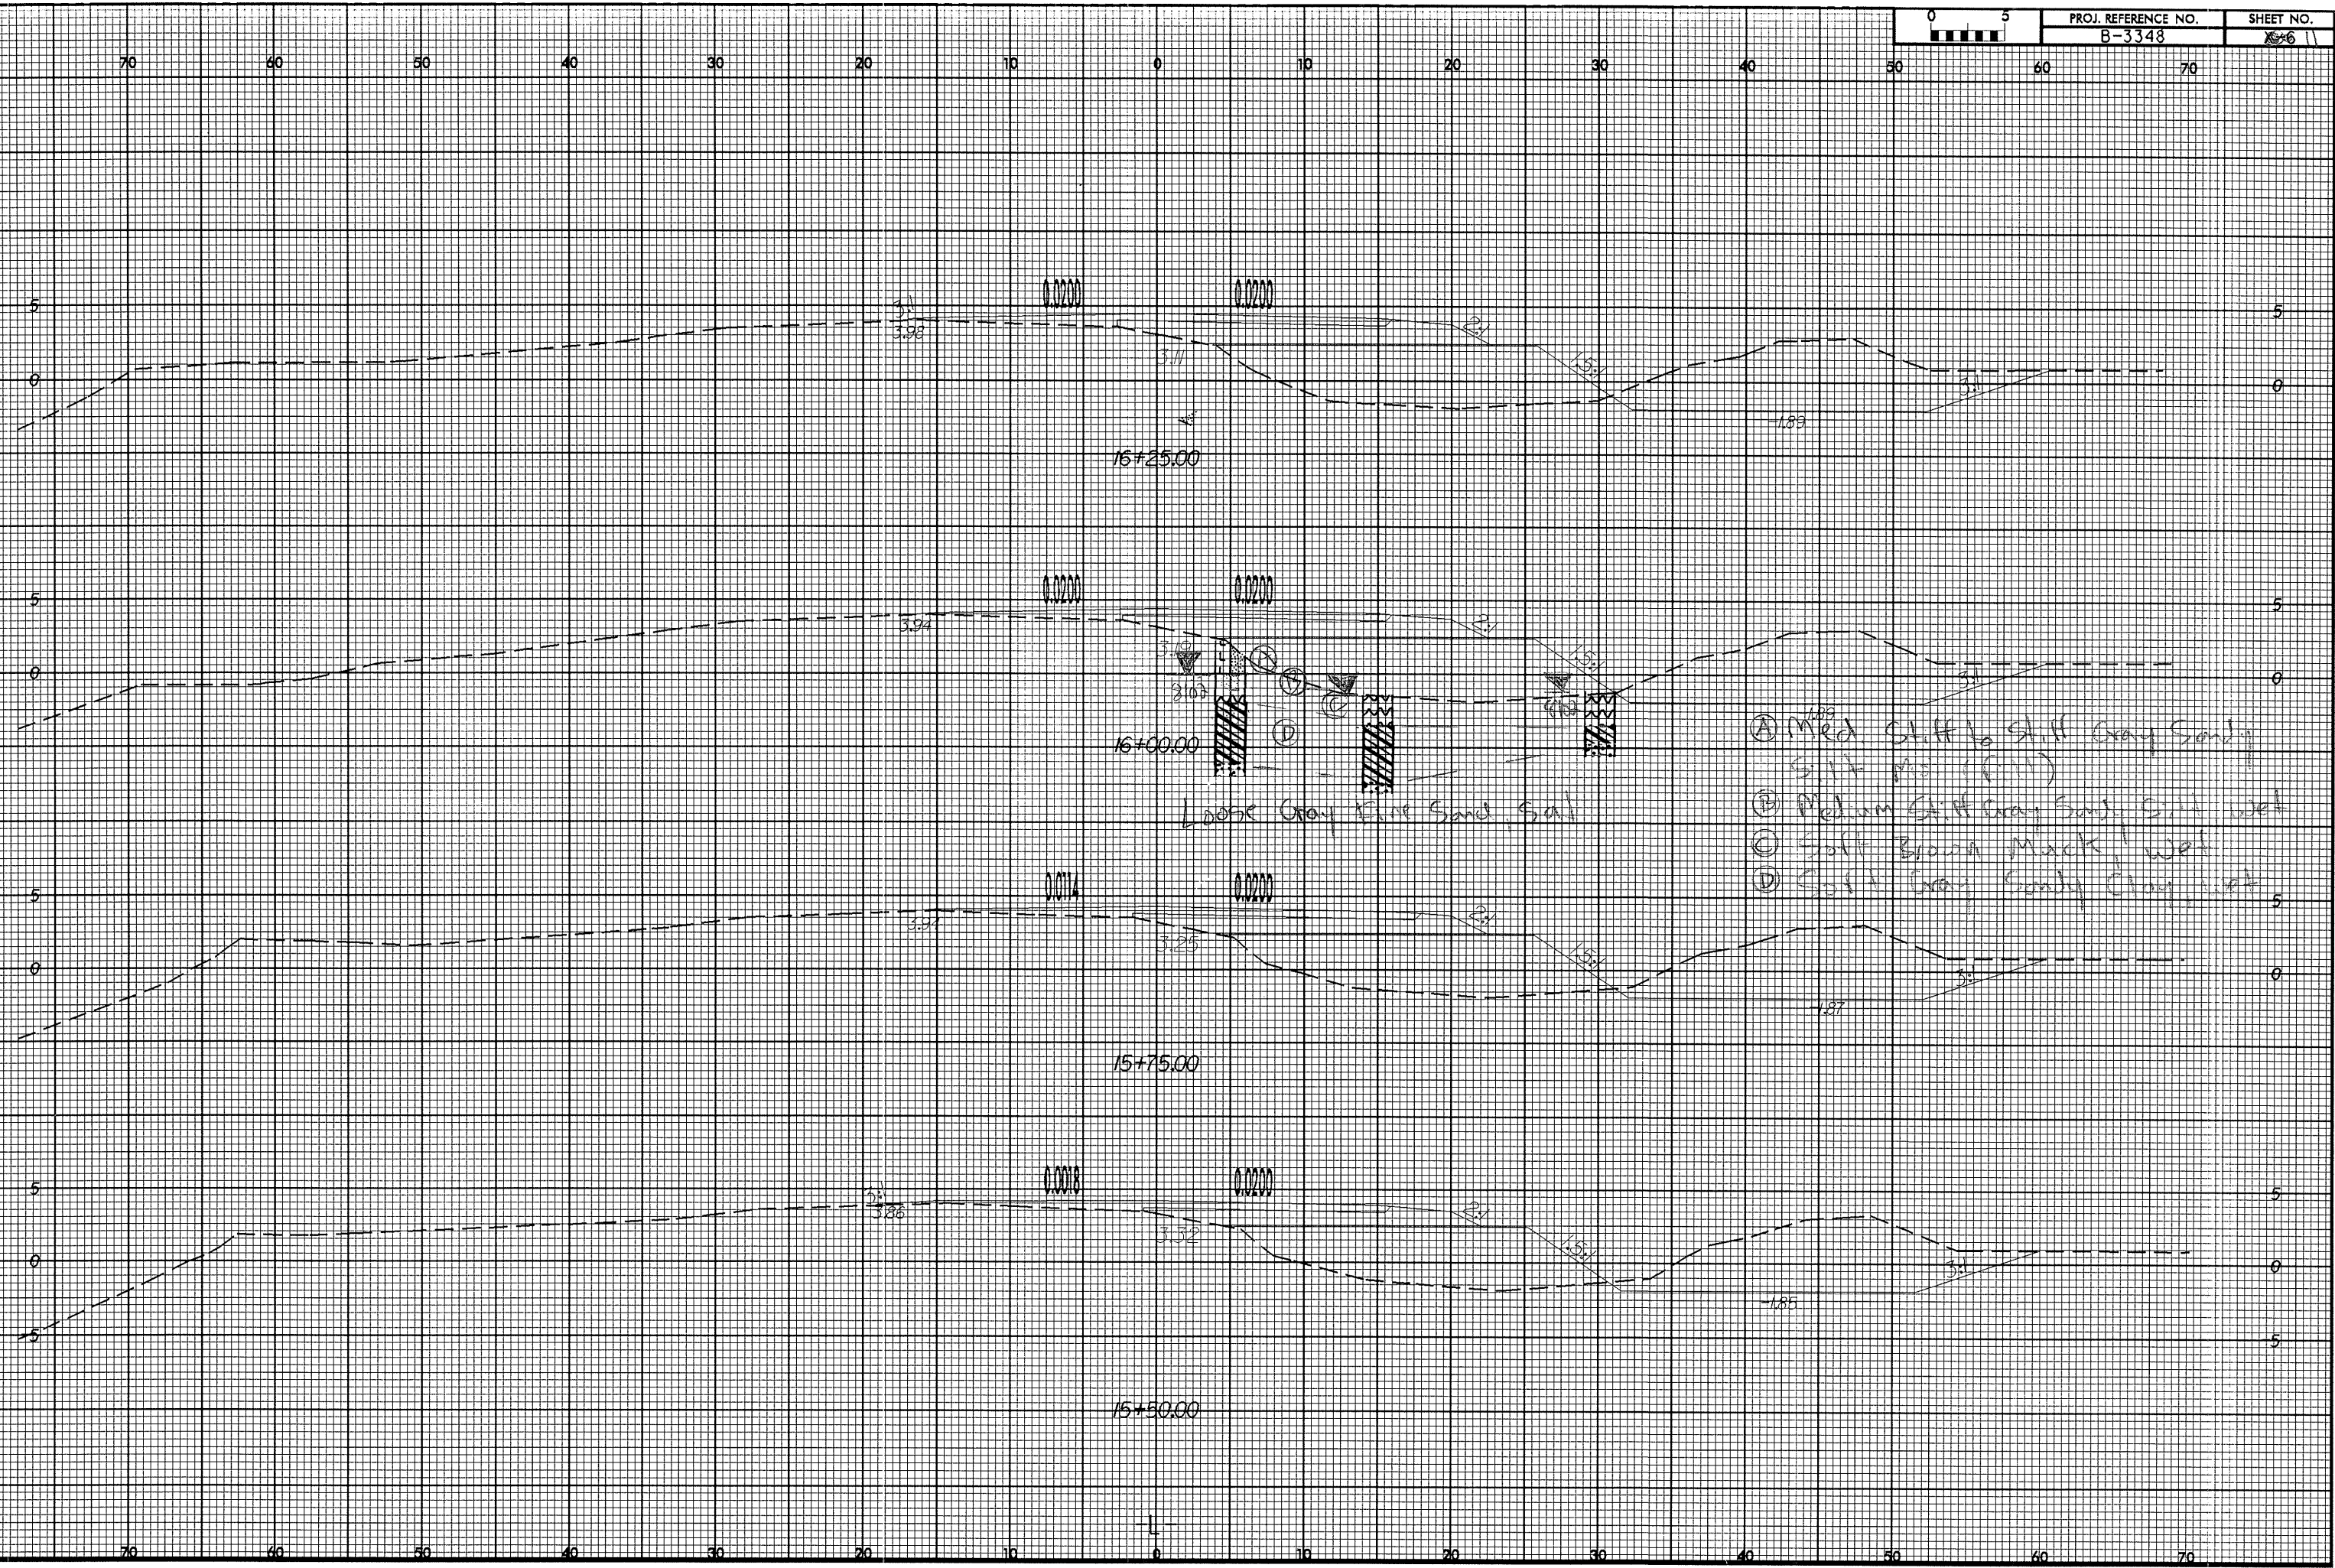

PLANNING & CONSTRUCTION DEPARTMENT