

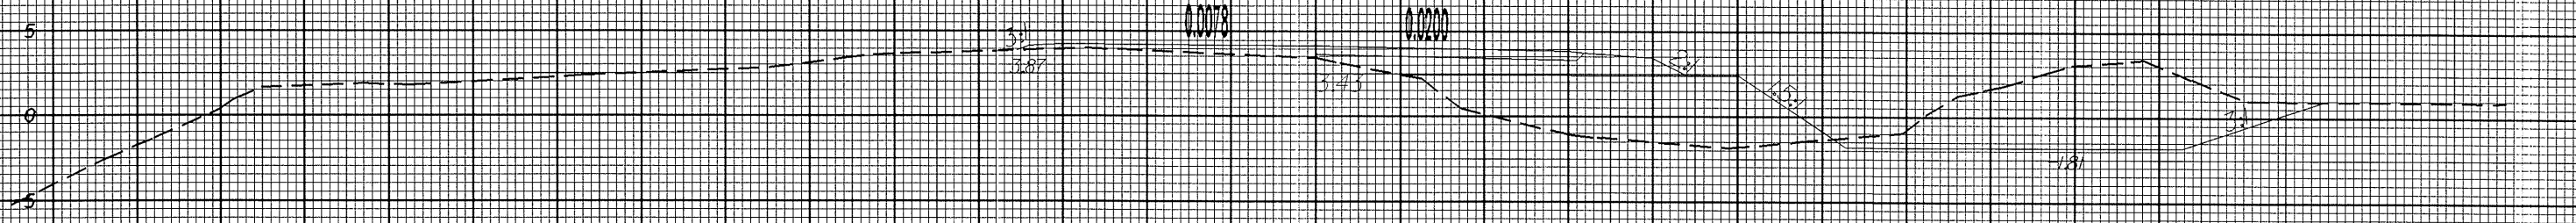
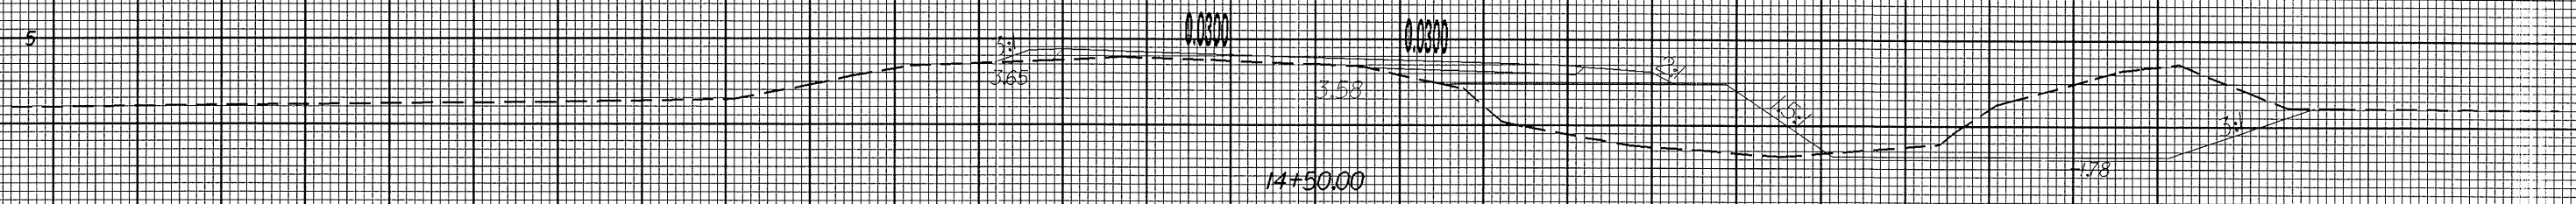


8/23/99

70 60 50 40 30 20 10 0 10 20 30 40 50 60 70

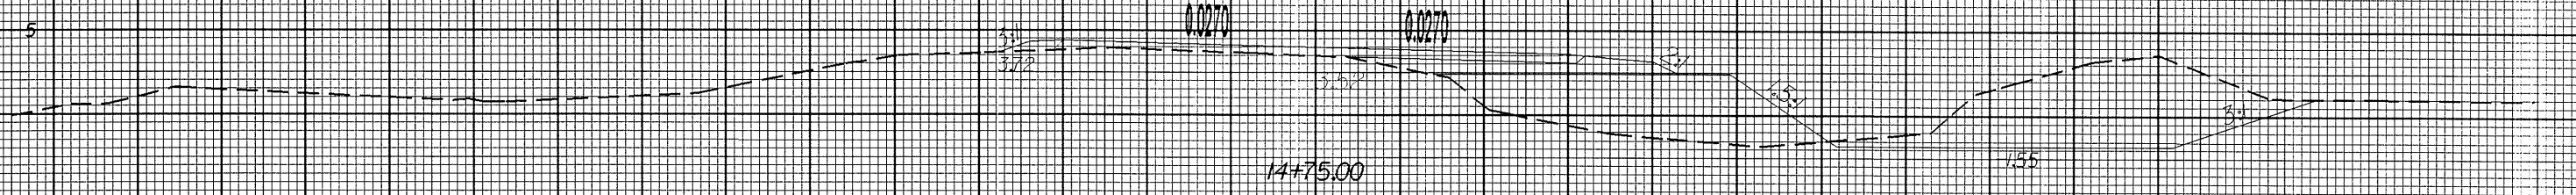

Med. Gr. H. to Gr. H. Gray Sandy Silt, med. (F11)

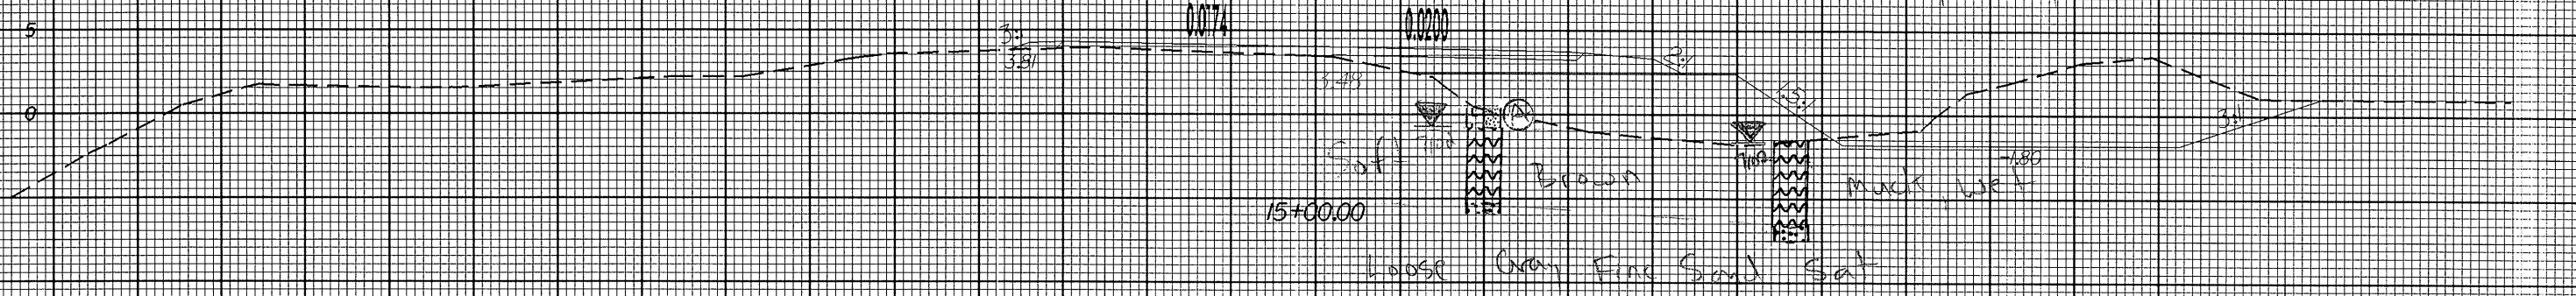

\$\$\$\$\$SYTIME\$\$\$\$\$
\$\$\$\$\$DATE\$\$\$\$\$
\$\$\$\$\$TIME\$\$\$\$\$
\$\$\$\$\$USER\$\$\$\$\$

70 60 50 40 30 20 10 0 10 20 30 40 50 60 70