


8/23/98

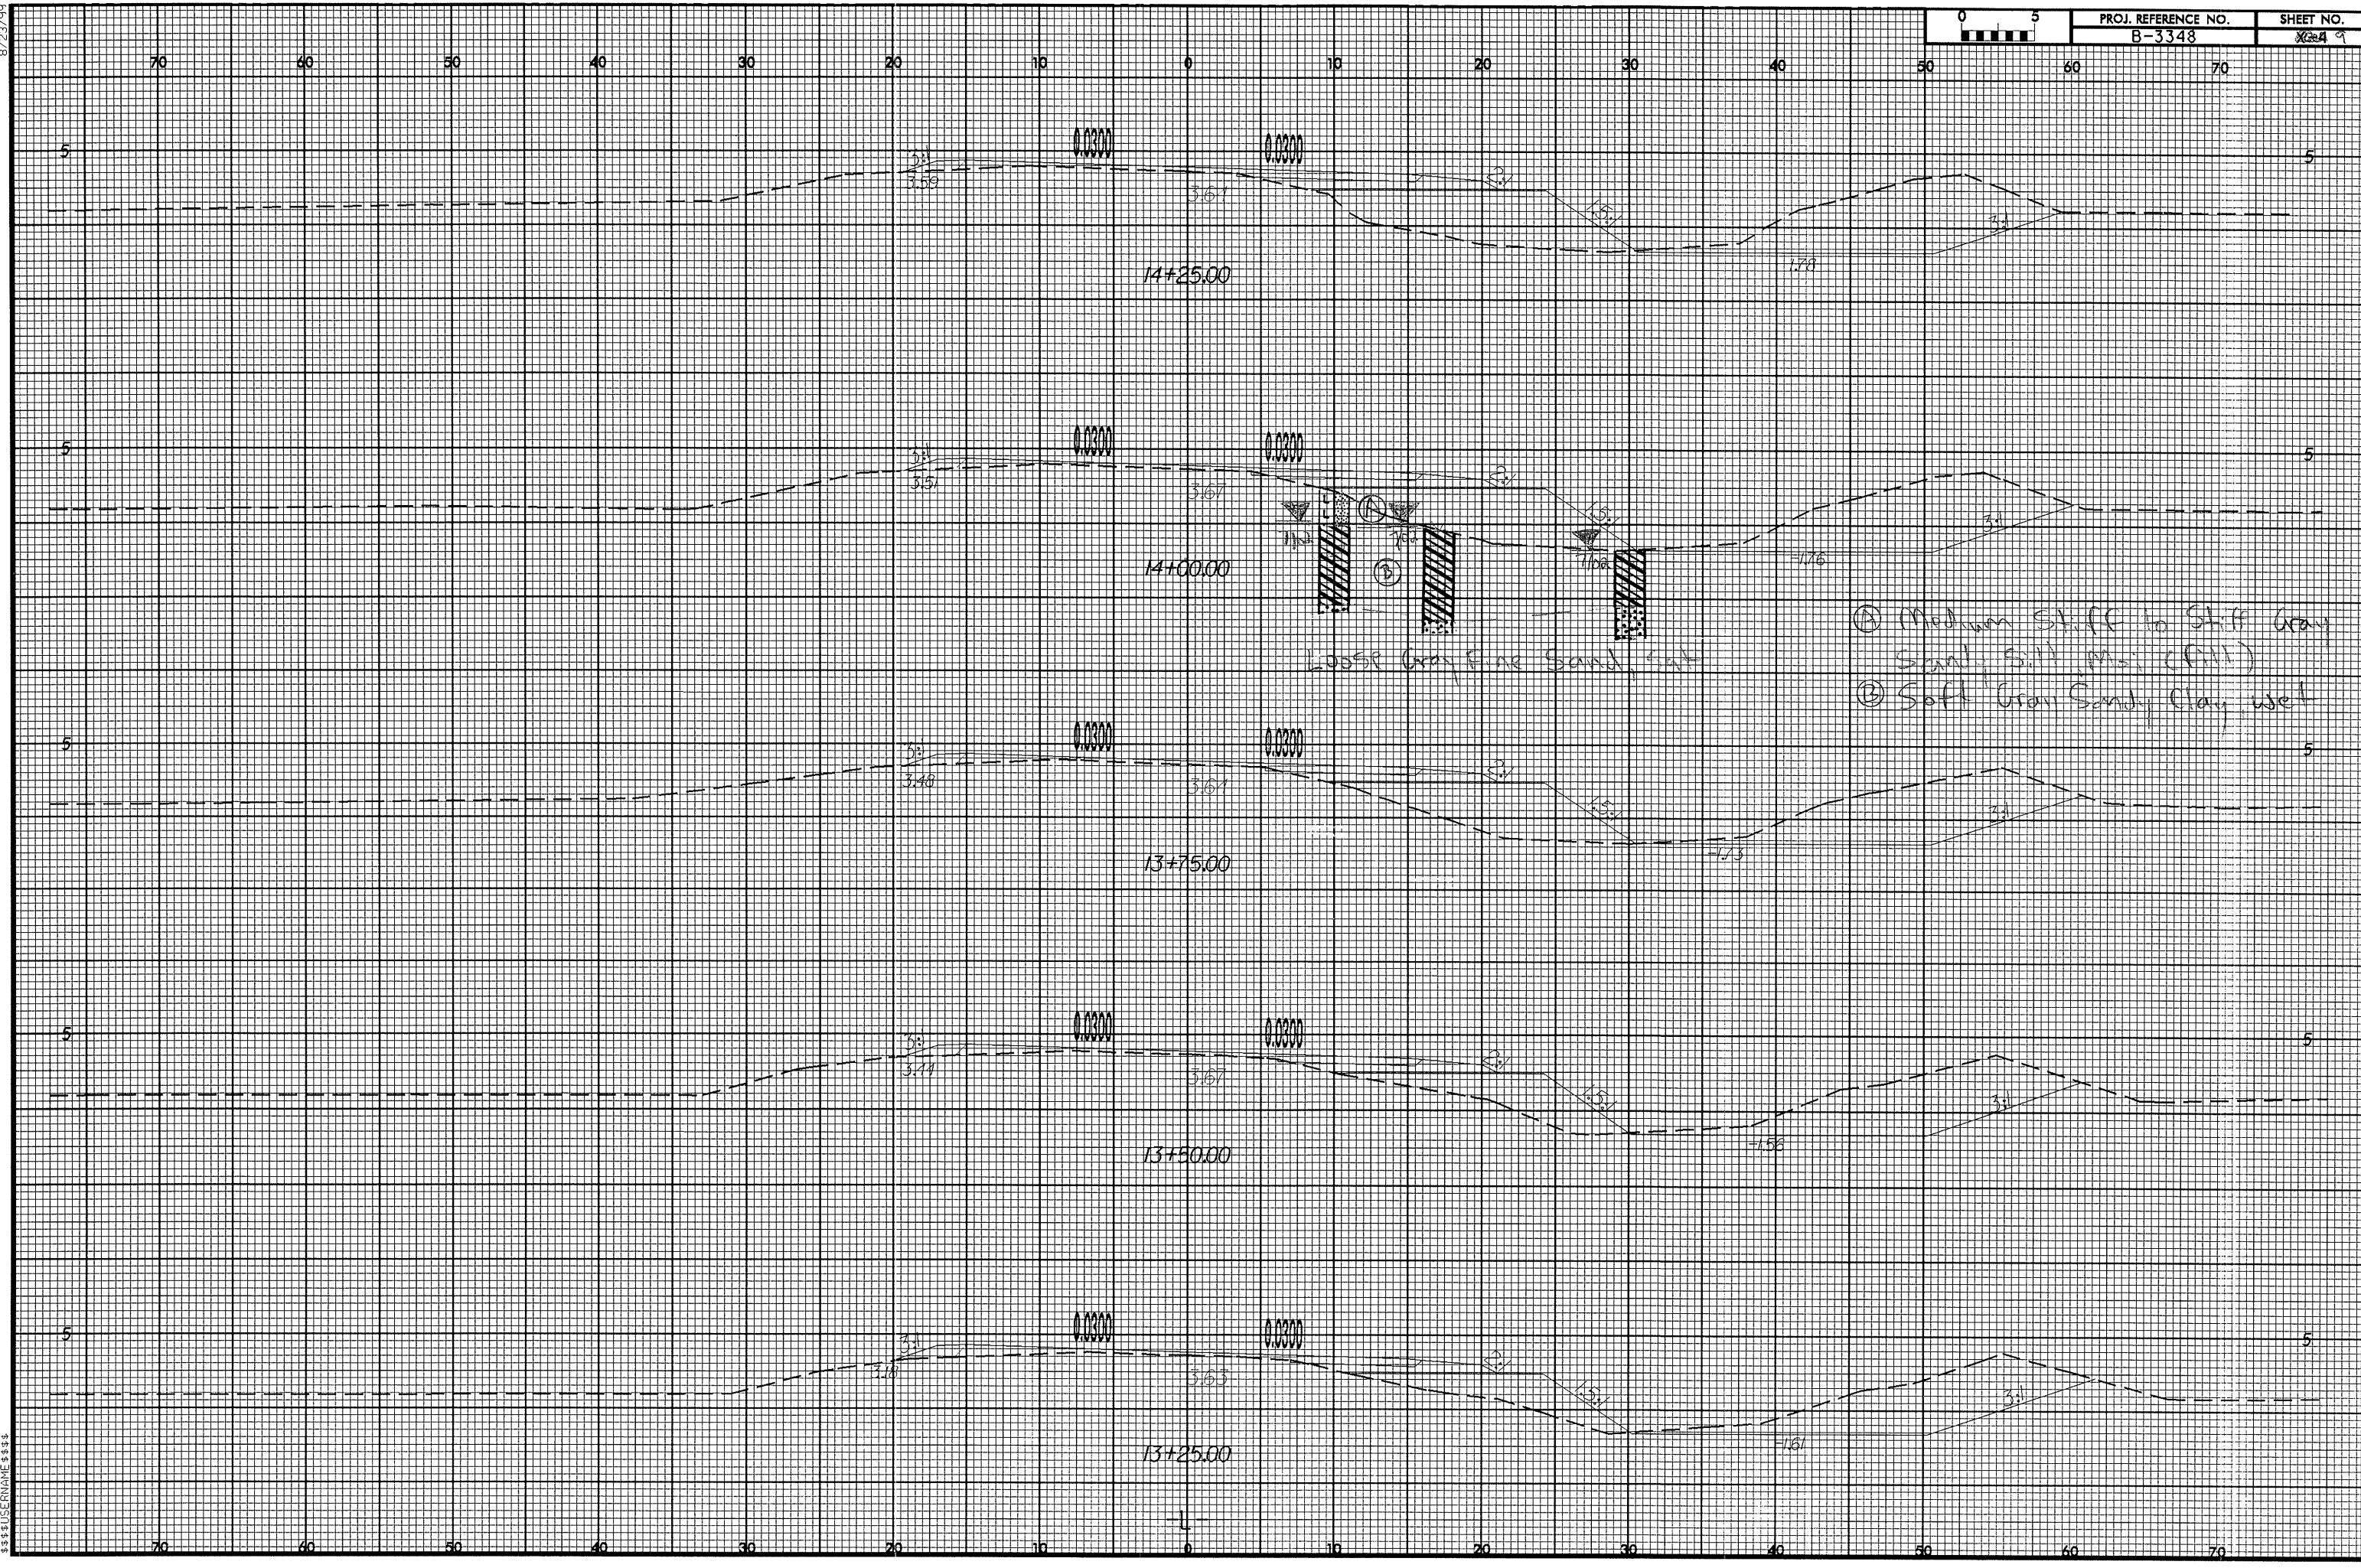

- (A) Medium Stiff to Stiff Gray Sandy Silt (ms) (F11)
- (B) Soft Gray Sandy Clay, wet

\$\$\$\$\$SYTIME\$\$\$\$\$  
 \$\$\$USERNAME\$\$\$\$\$