


8/23/95

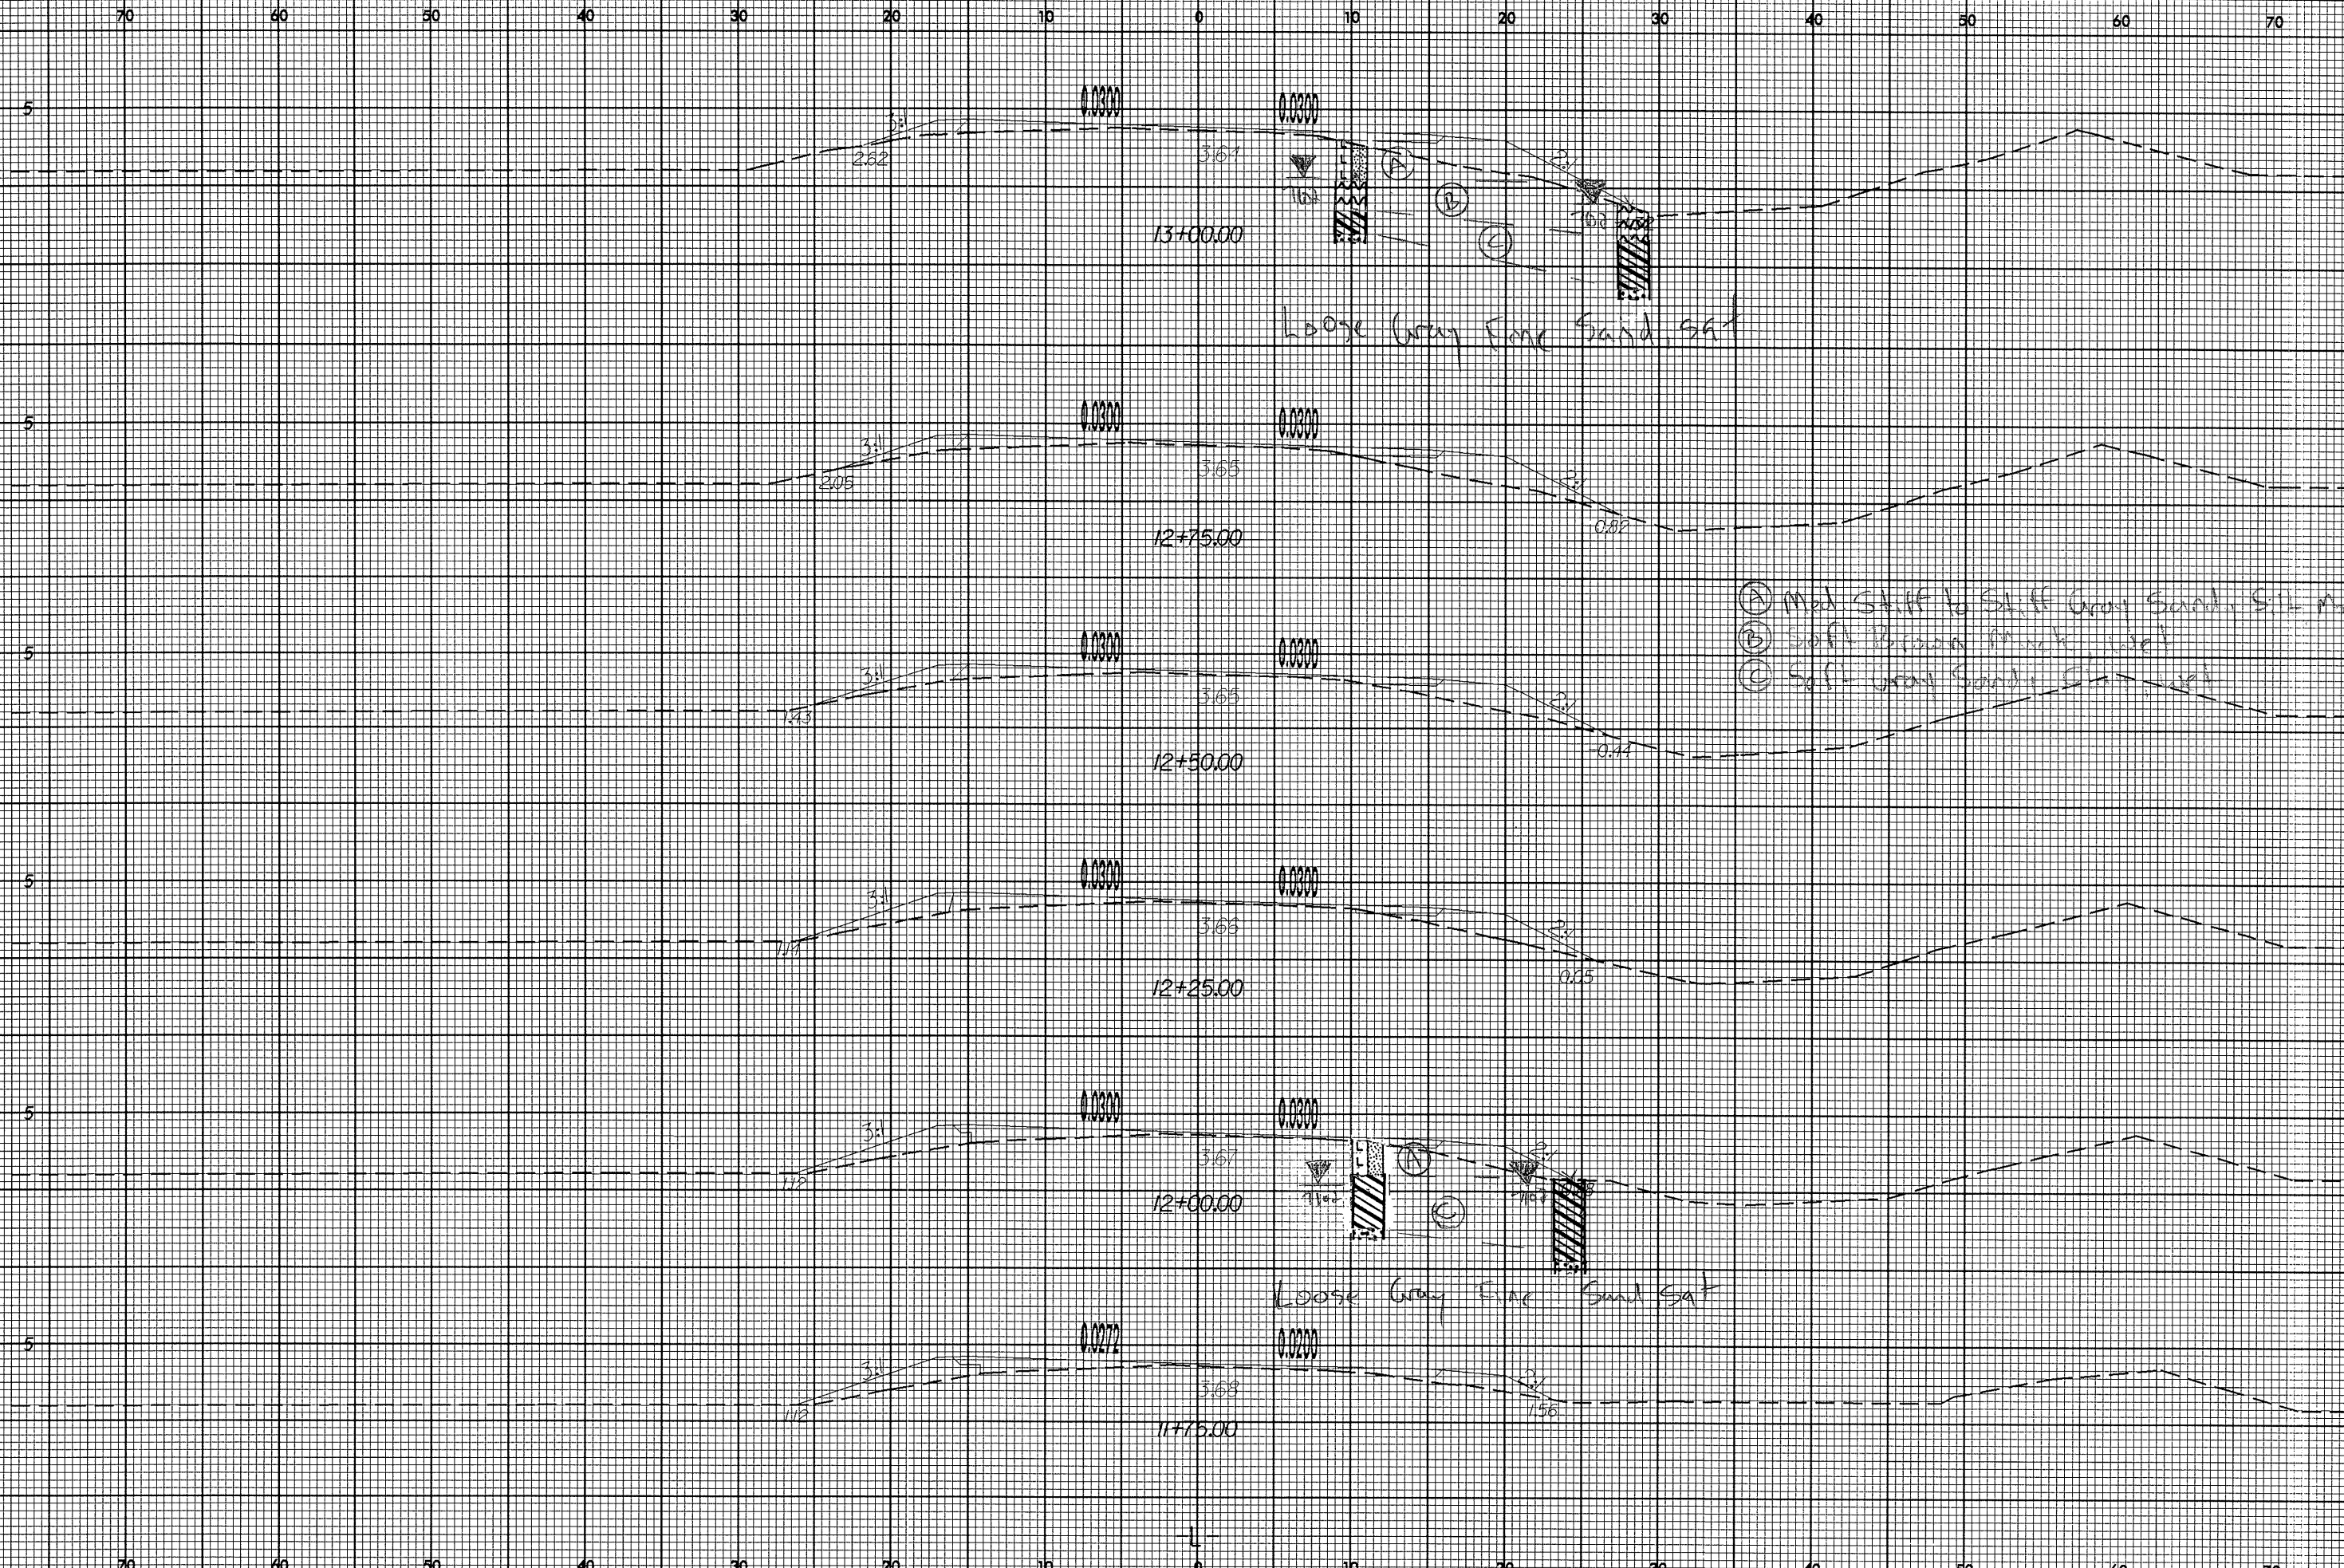

Loose Gray Fine Sand sat

Loose Gray Fine Sand sat

- Ⓐ Med. Stiff to Stiff Gray Sand, SIL no. (11)
- Ⓑ Soft Brown Fines Sand
- Ⓒ Soft Gray Sand, SIL no. (11)

SYSTEMS TIME: 10:00:00 AM 8/23/95