


8/23/99

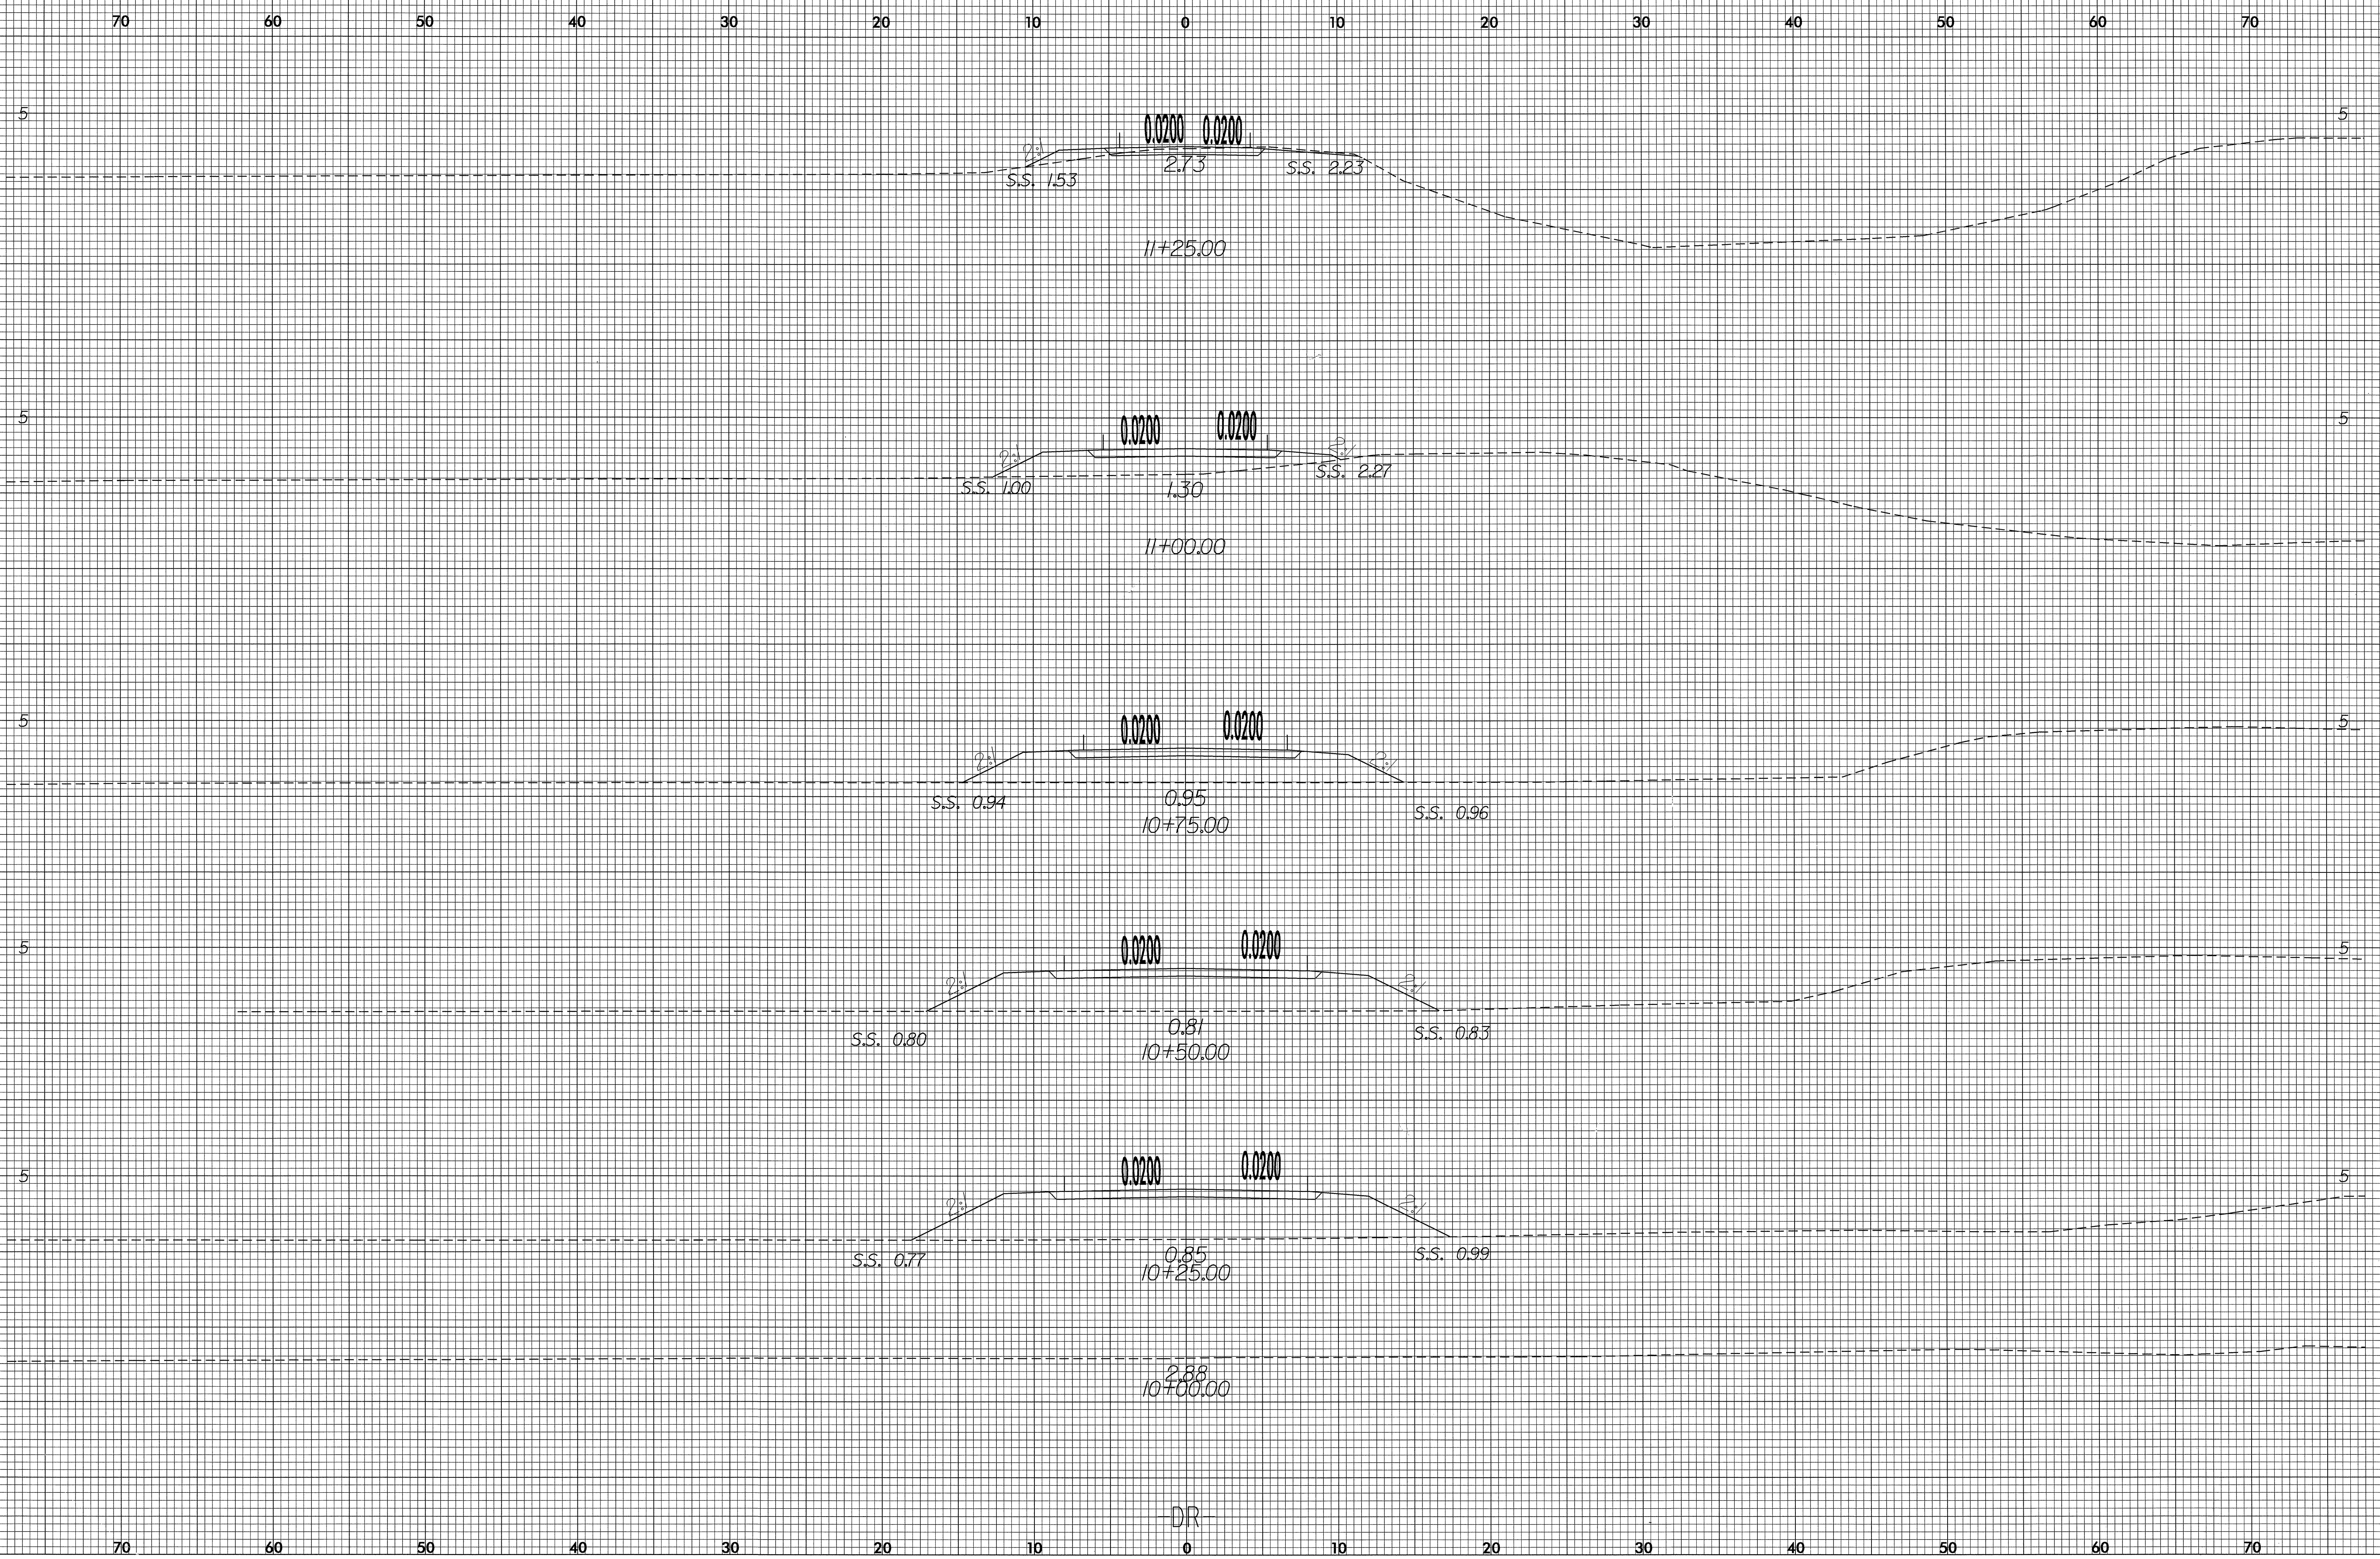

30-MAR-2004 07:10
R:\ss\dr\p\AT RD212398
JDGraham