


8/23/99

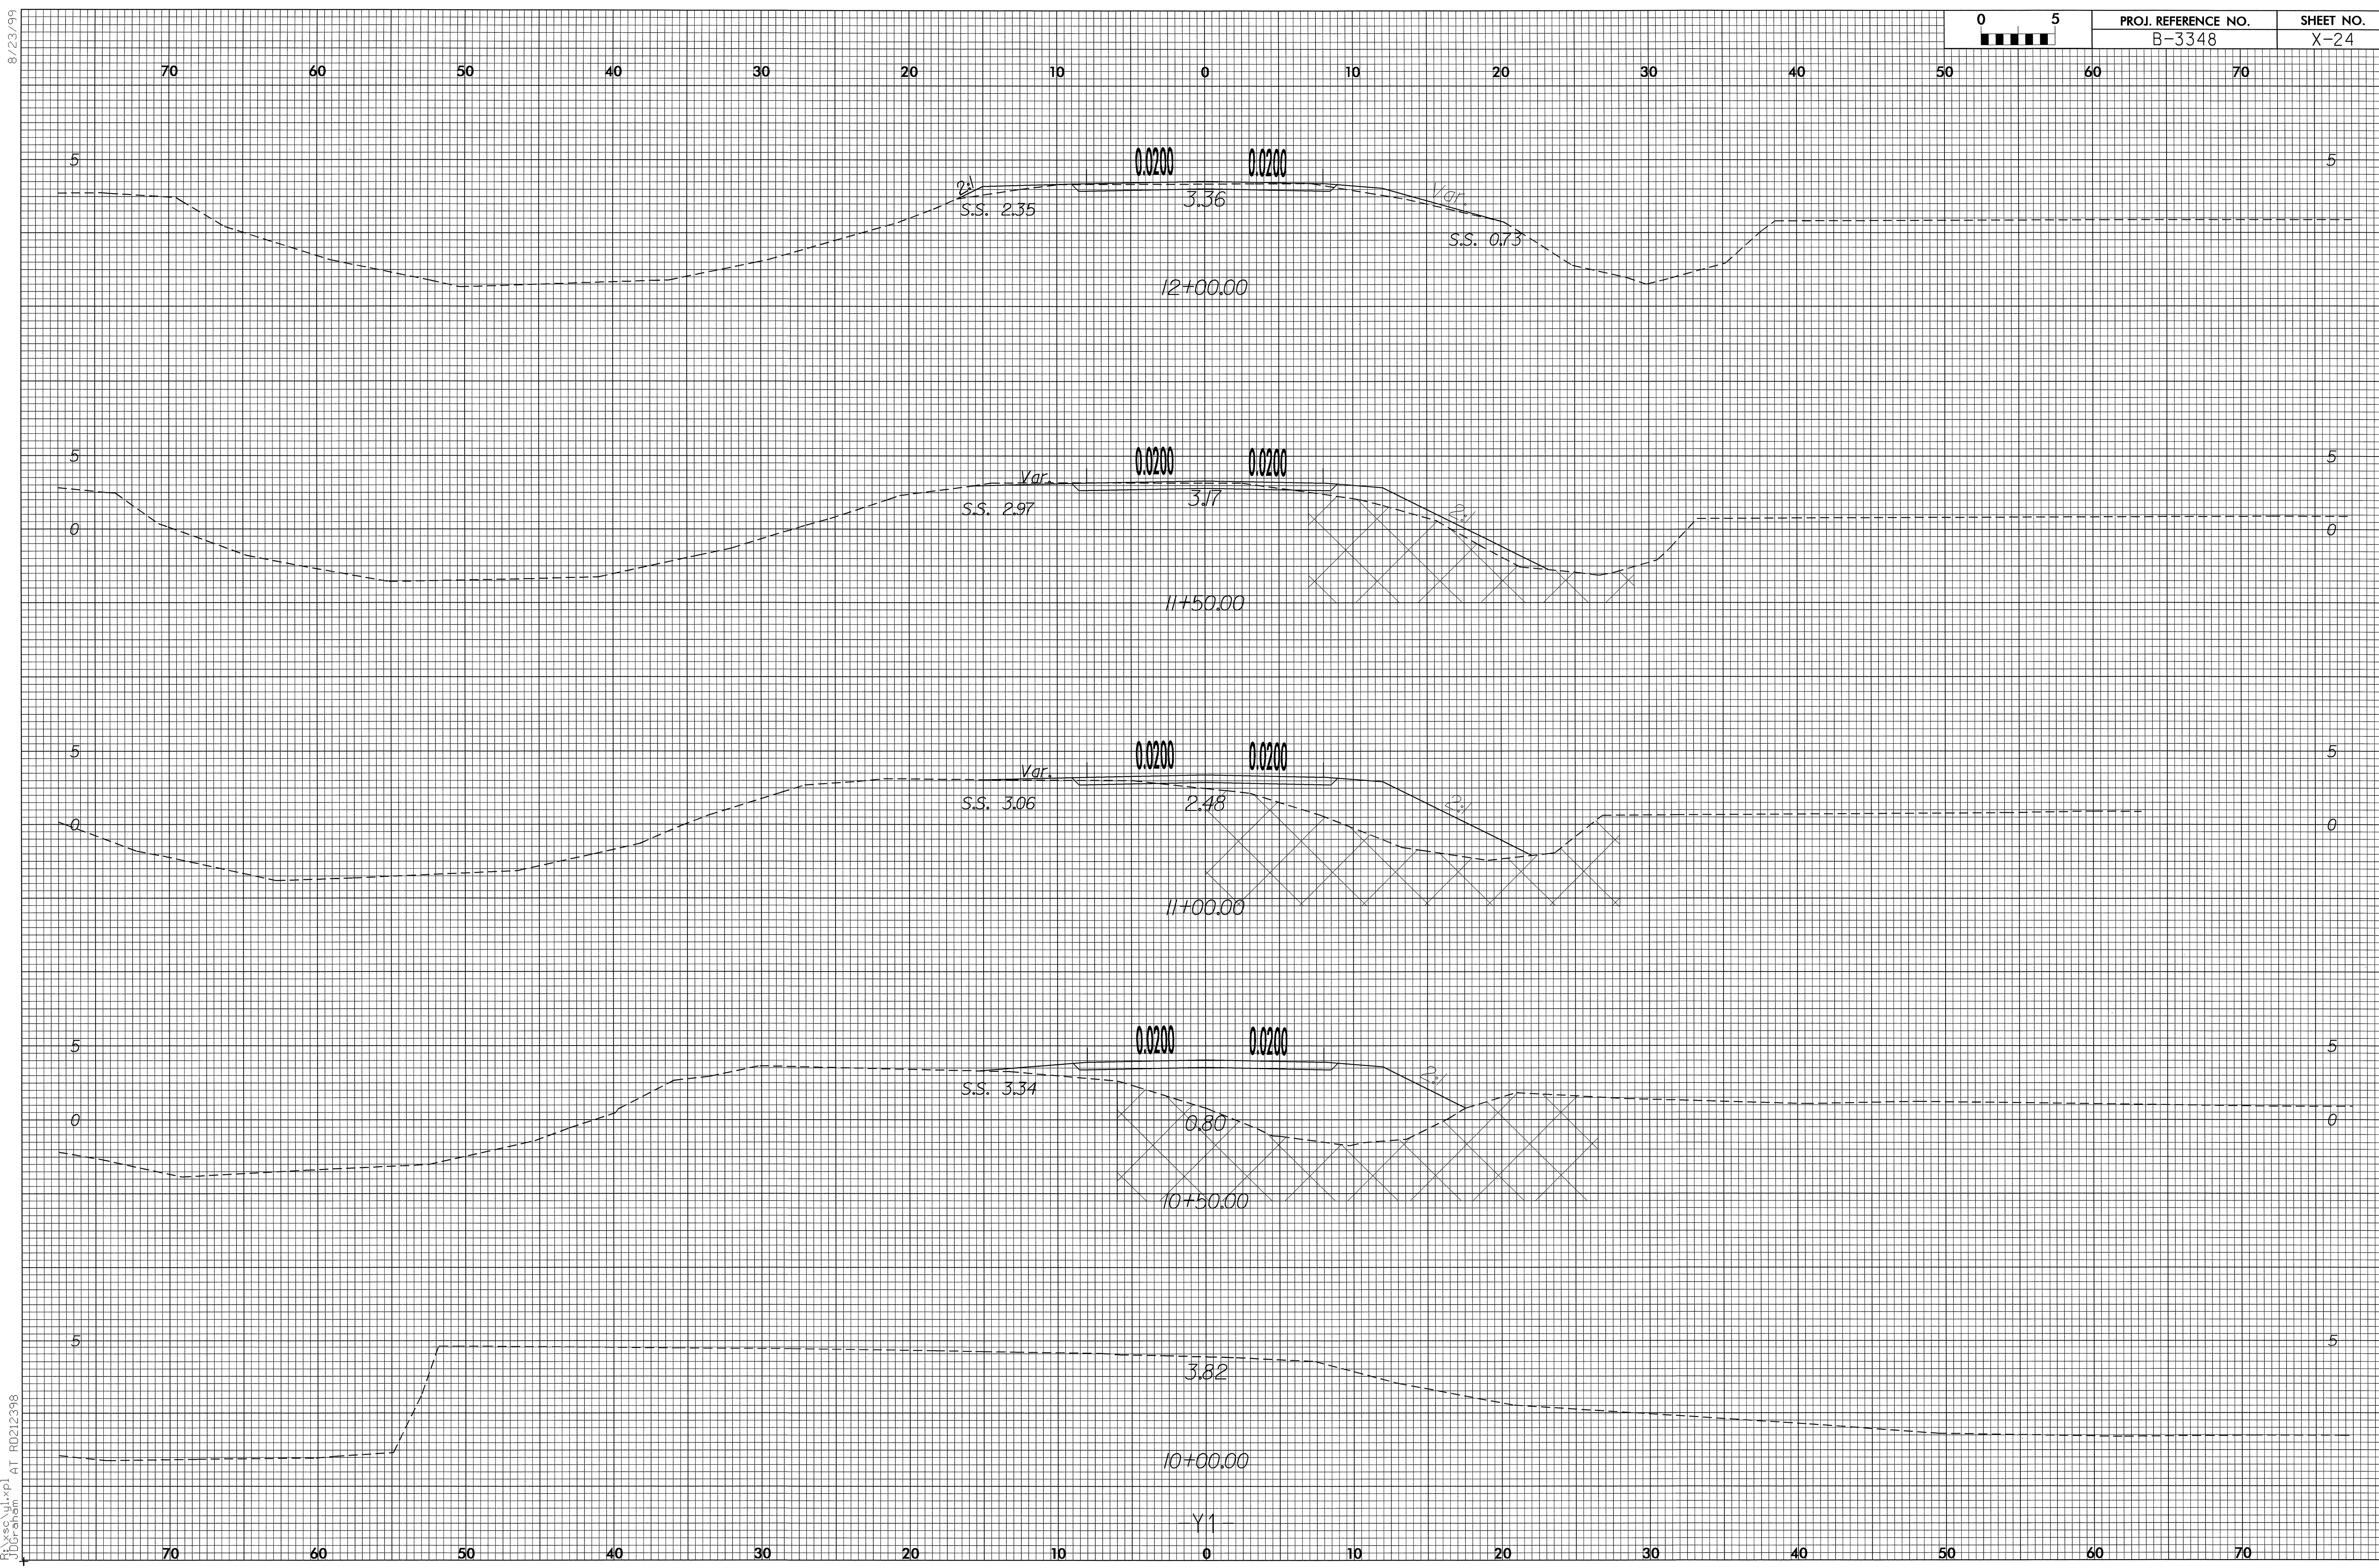

30-MAR-2004 07:10
 JDGraham