



8/23/99

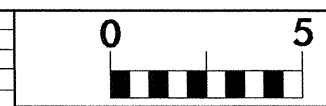

PROJ. REFERENCE NO.
B-3348

SHEET NO.
X-11

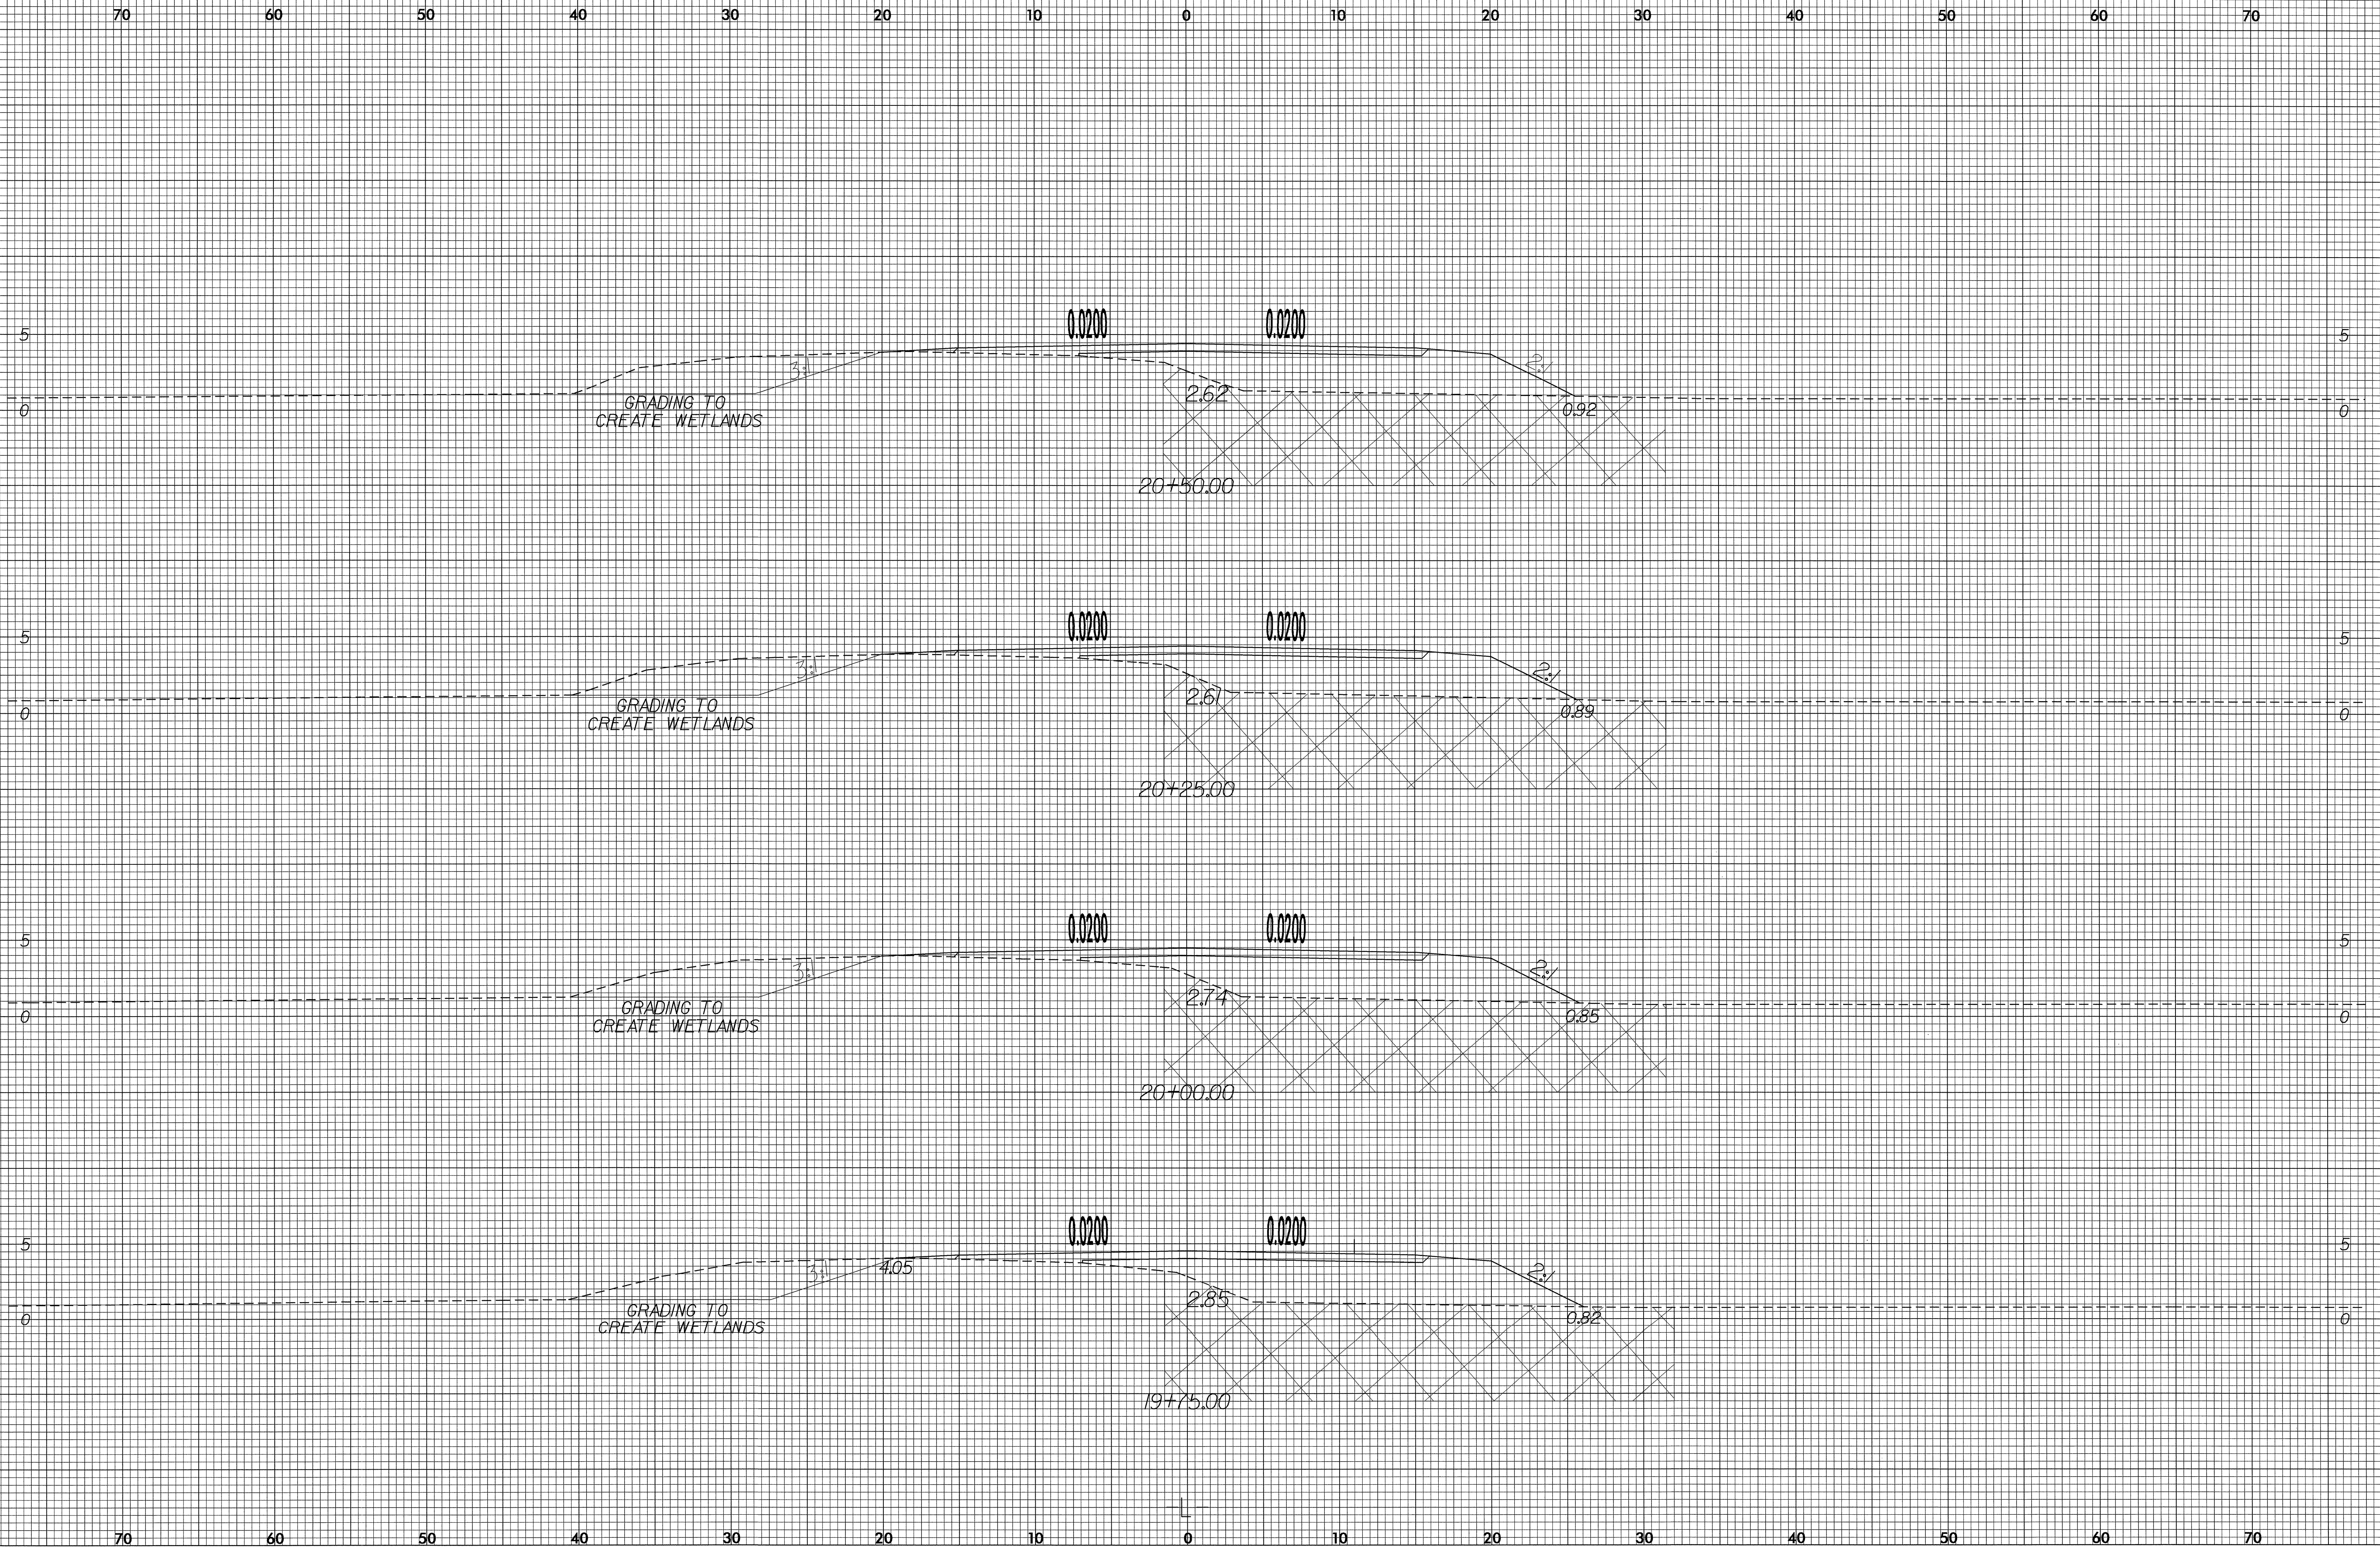

30-MAR-2004 07:03
JDGraham AT RD212398