



8/23/99

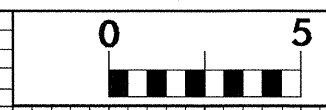

PROJ. REFERENCE NO.
B-3348

SHEET NO.
X-7

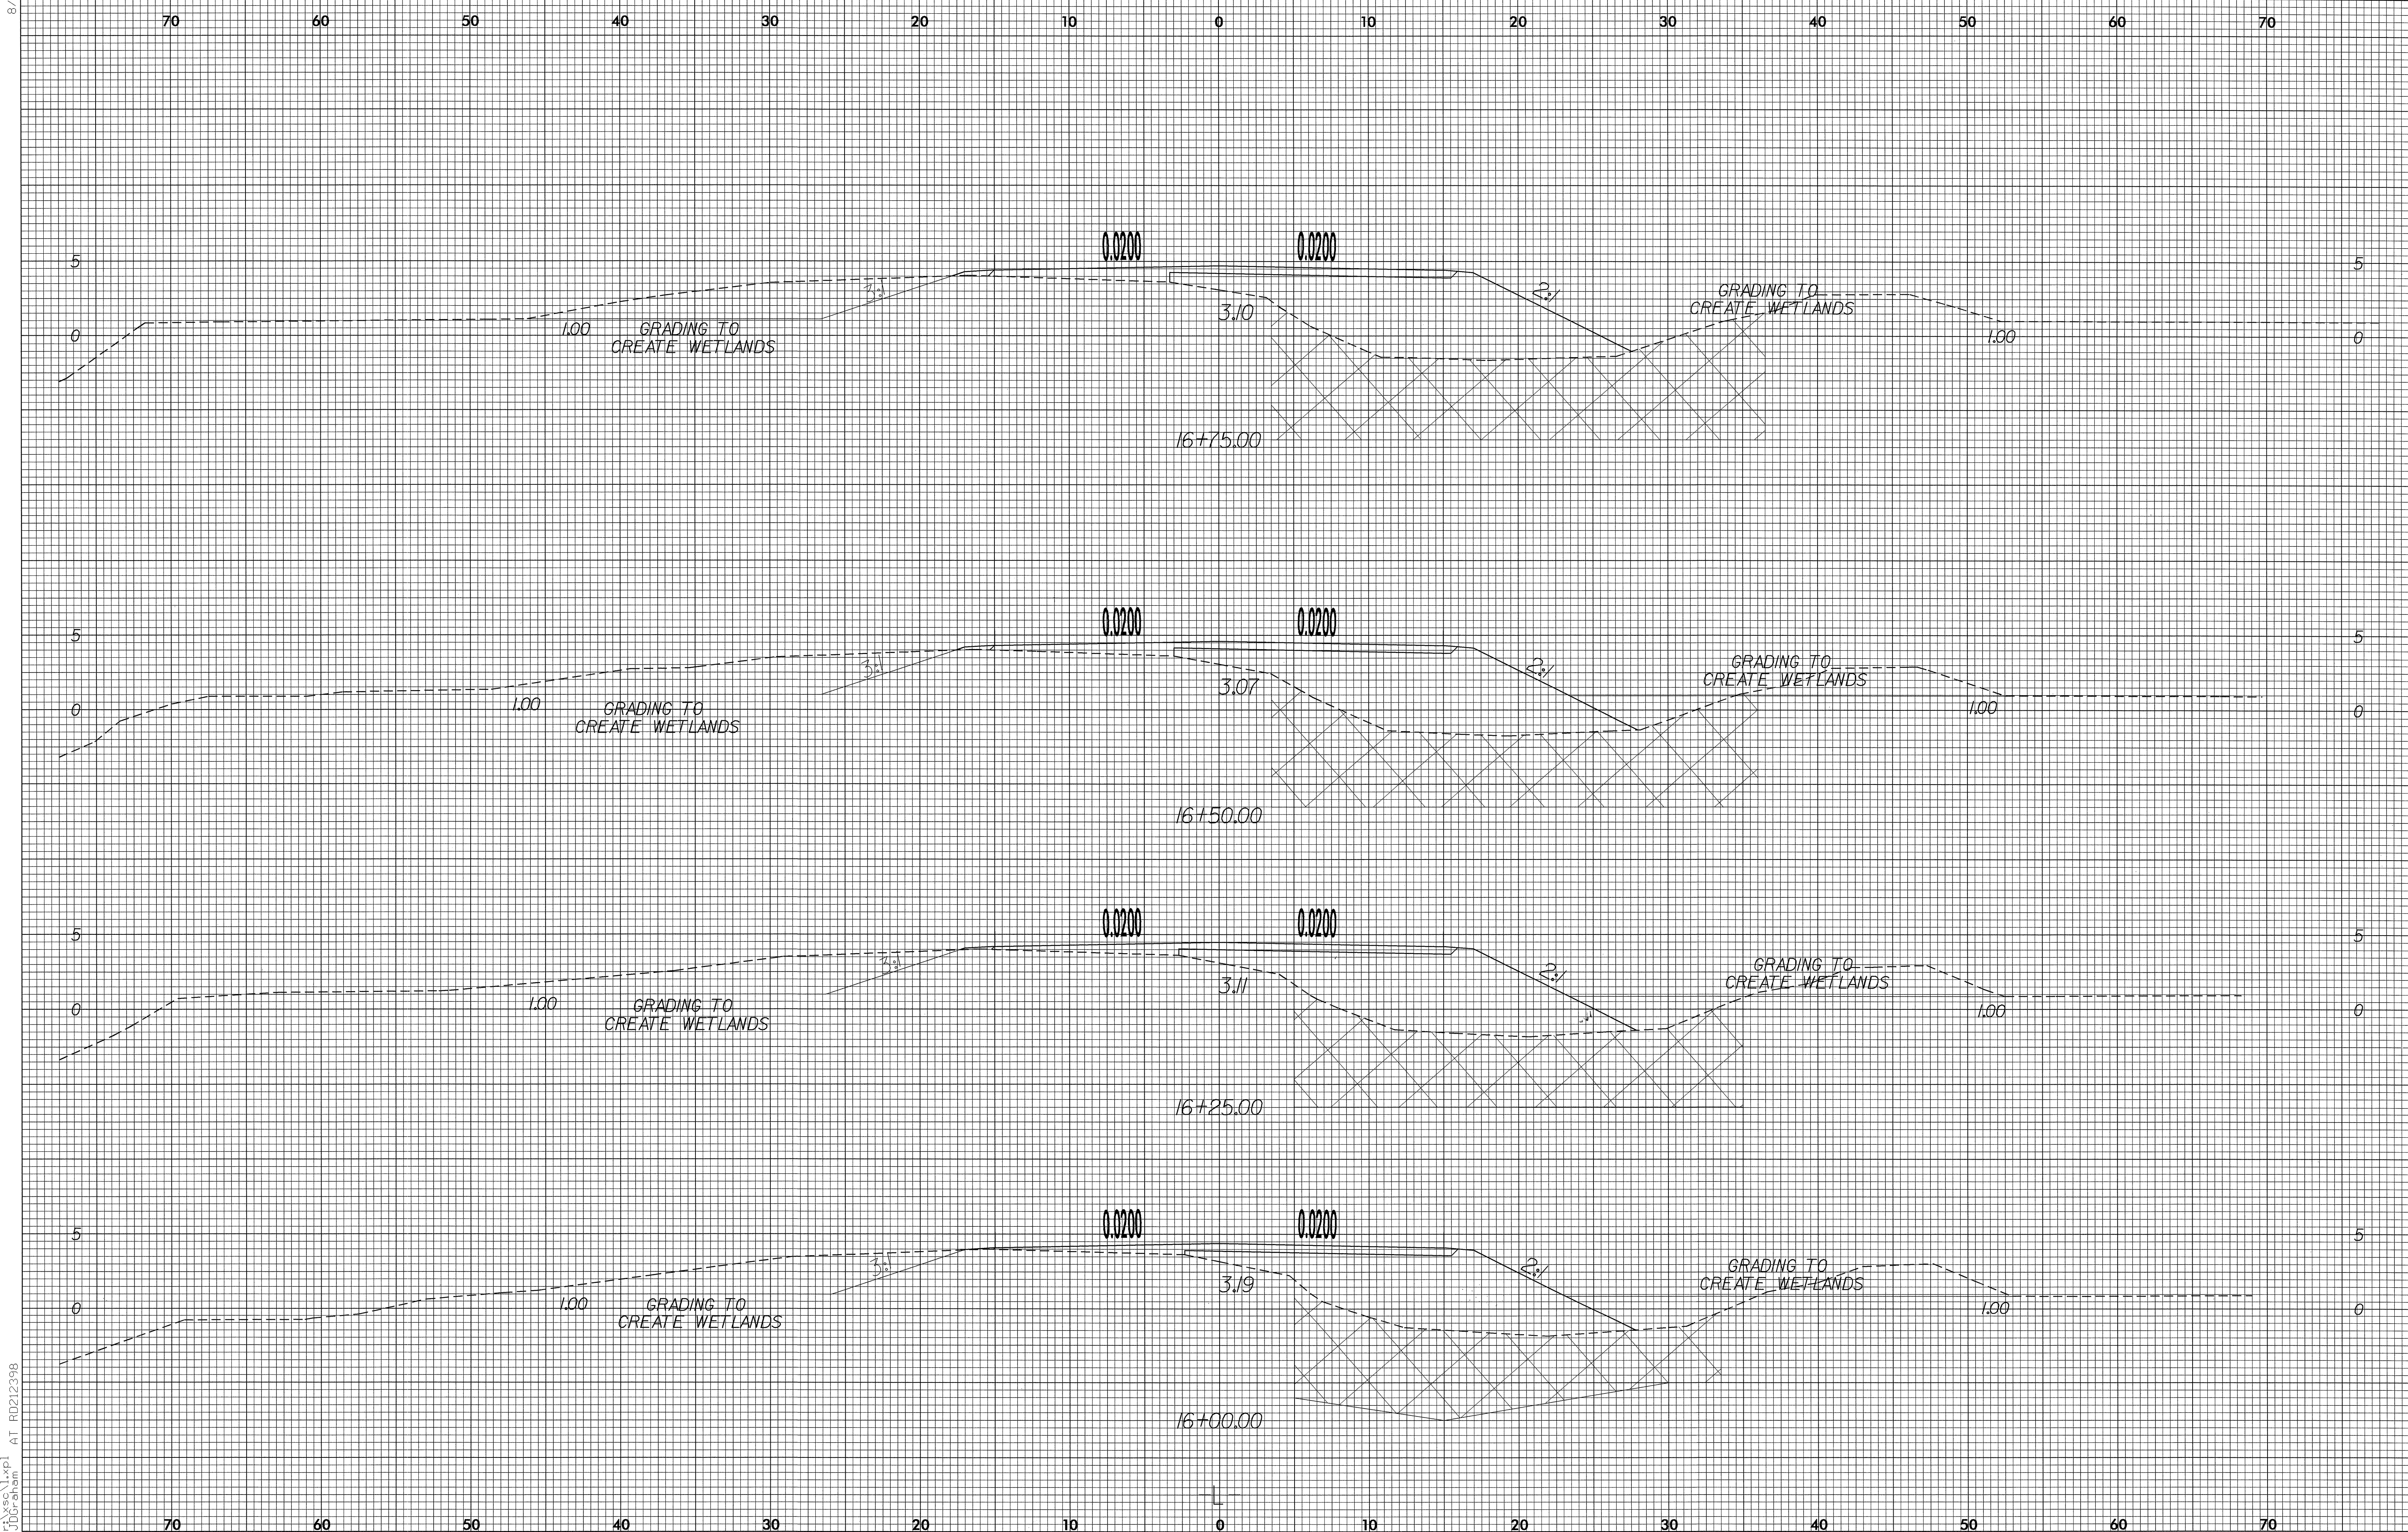

22-APR-2004 07:38
JDGraham