
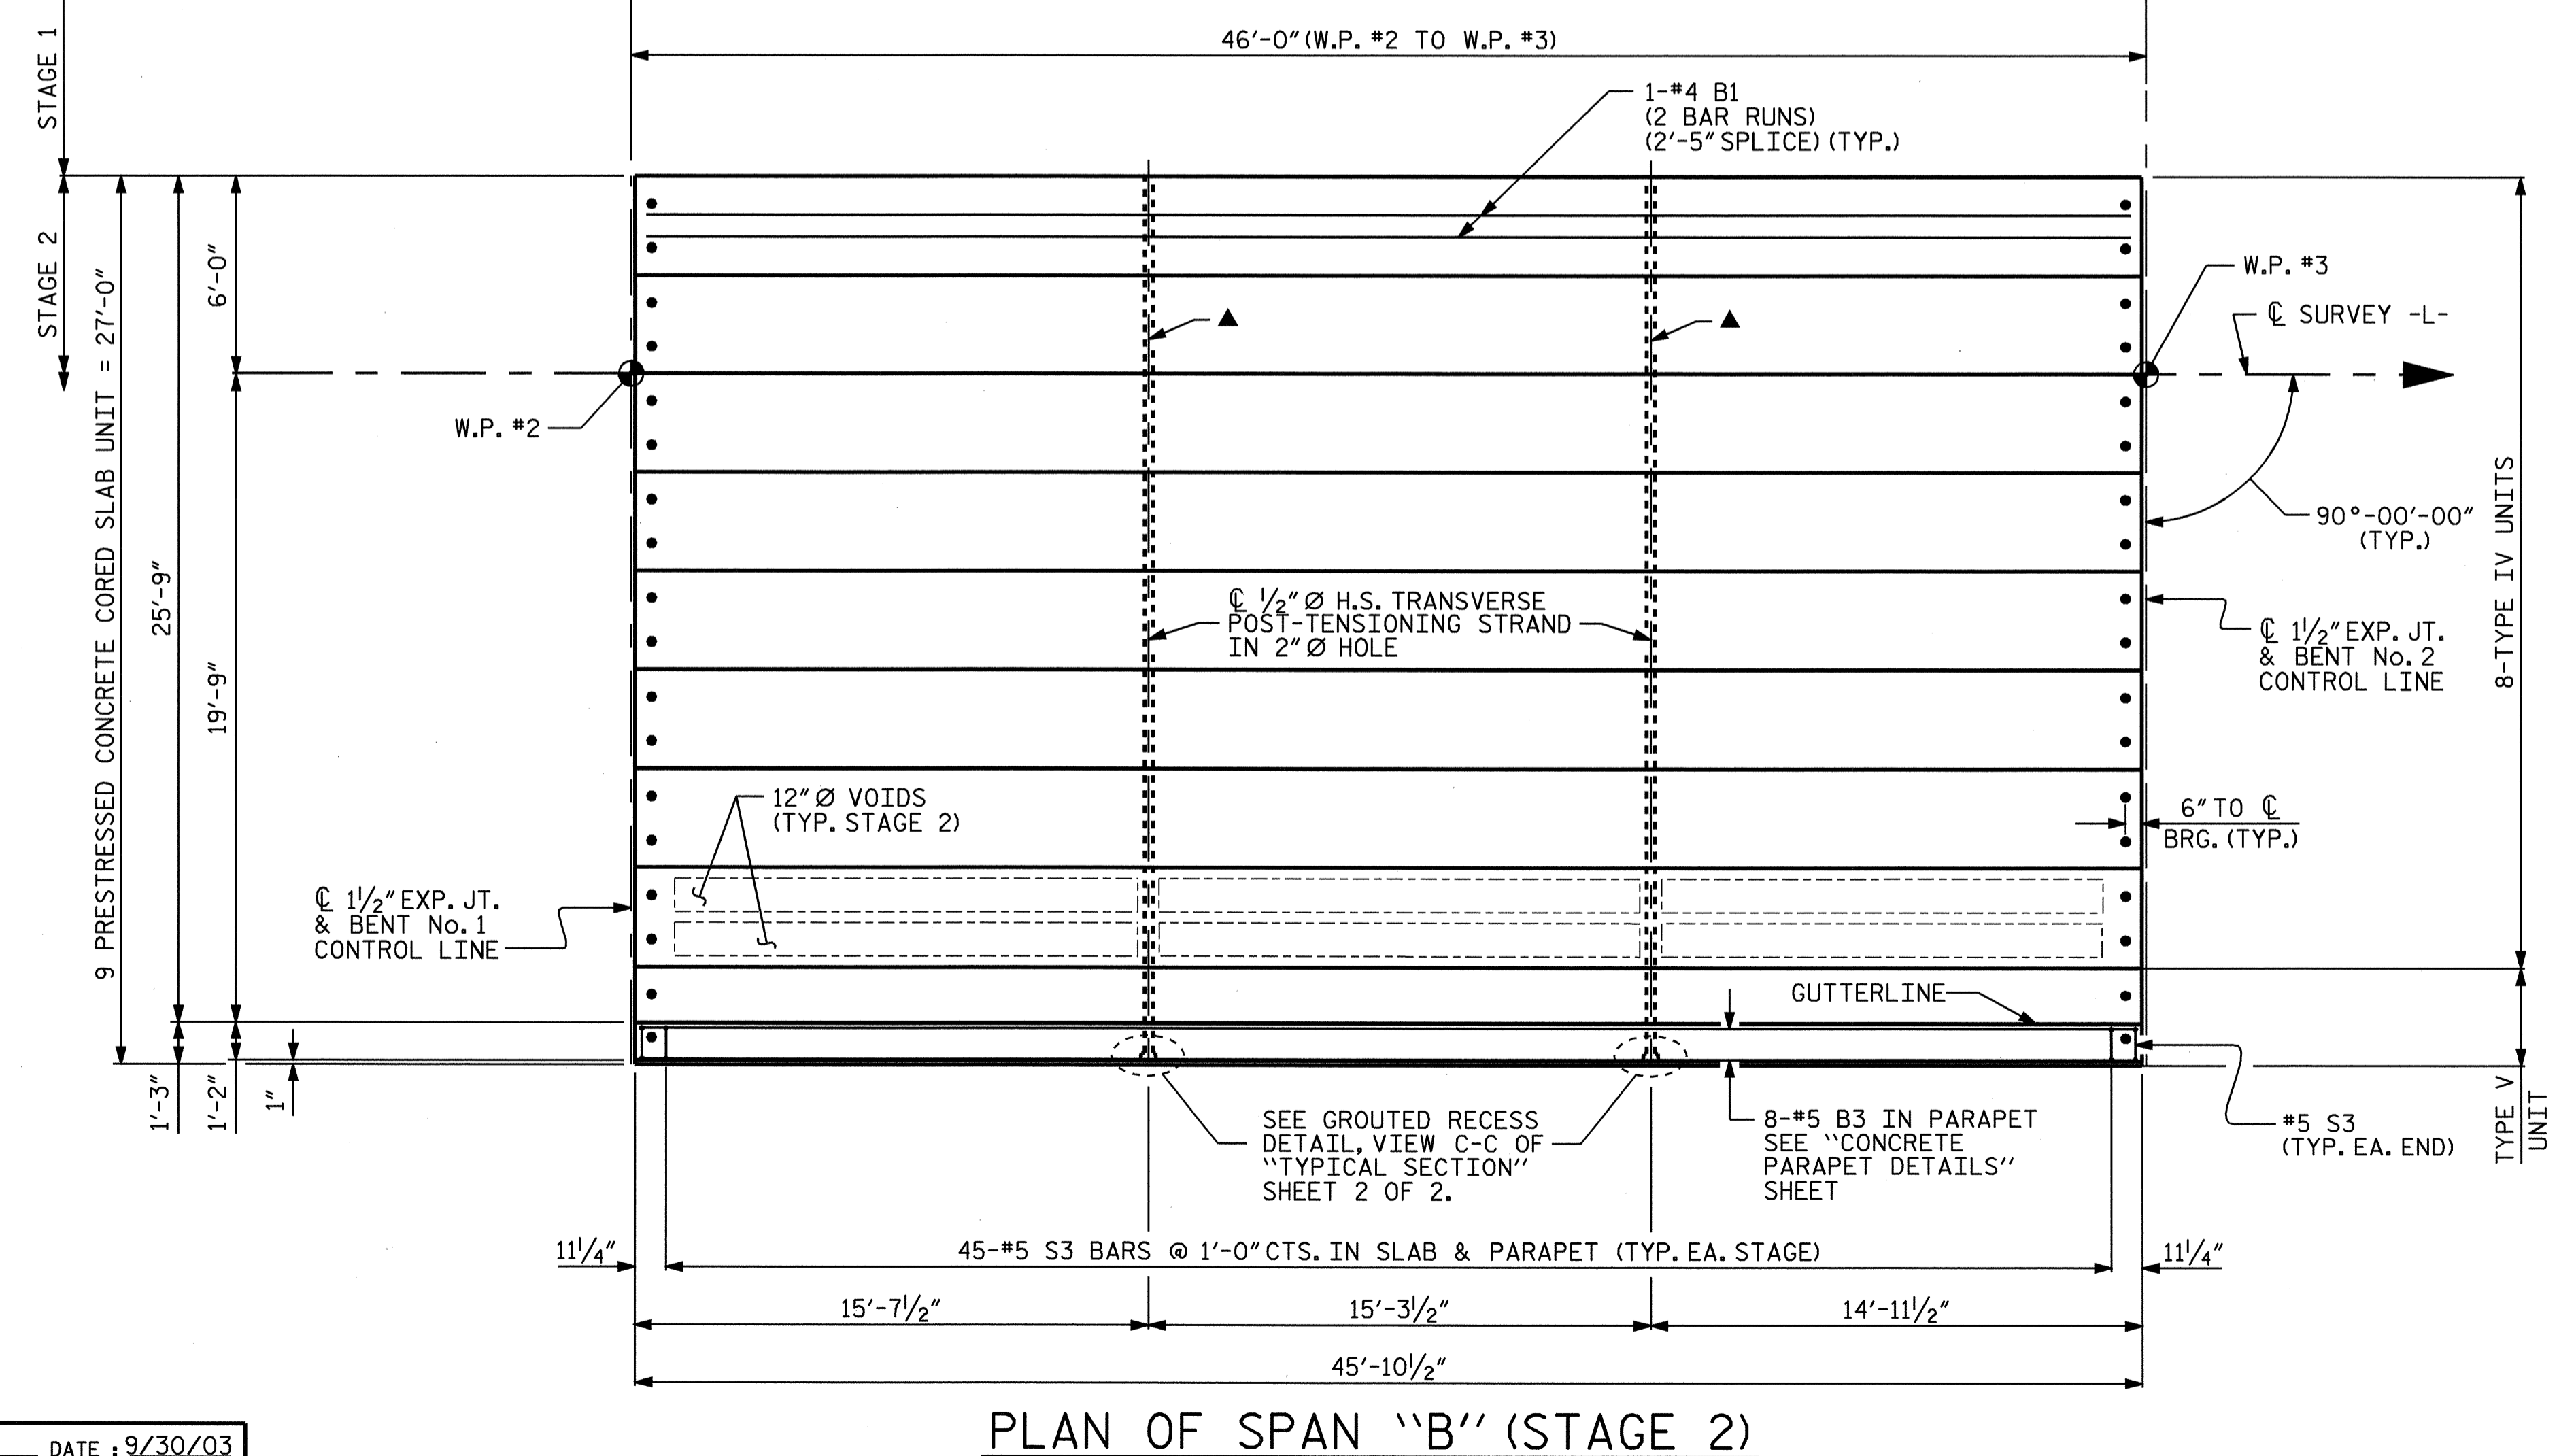


NOTES:


FOR DETAILS OF TEMPORARY BARRIER ANCHOR ASSEMBLIES, SEE "TEMPORARY PRECAST CONCRETE "L" BARRIER DETAILS" SHEETS.

- STRAND #1 GOES THRU 6 CORED SLAB UNITS (TO BE TENSIONED DURING STAGE 1 CONSTRUCTION)
- ▲ STRAND #2 GOES THRU ALL 15 CORED SLAB UNITS (TO BE TENSIONED DURING STAGE 2 CONSTRUCTION)

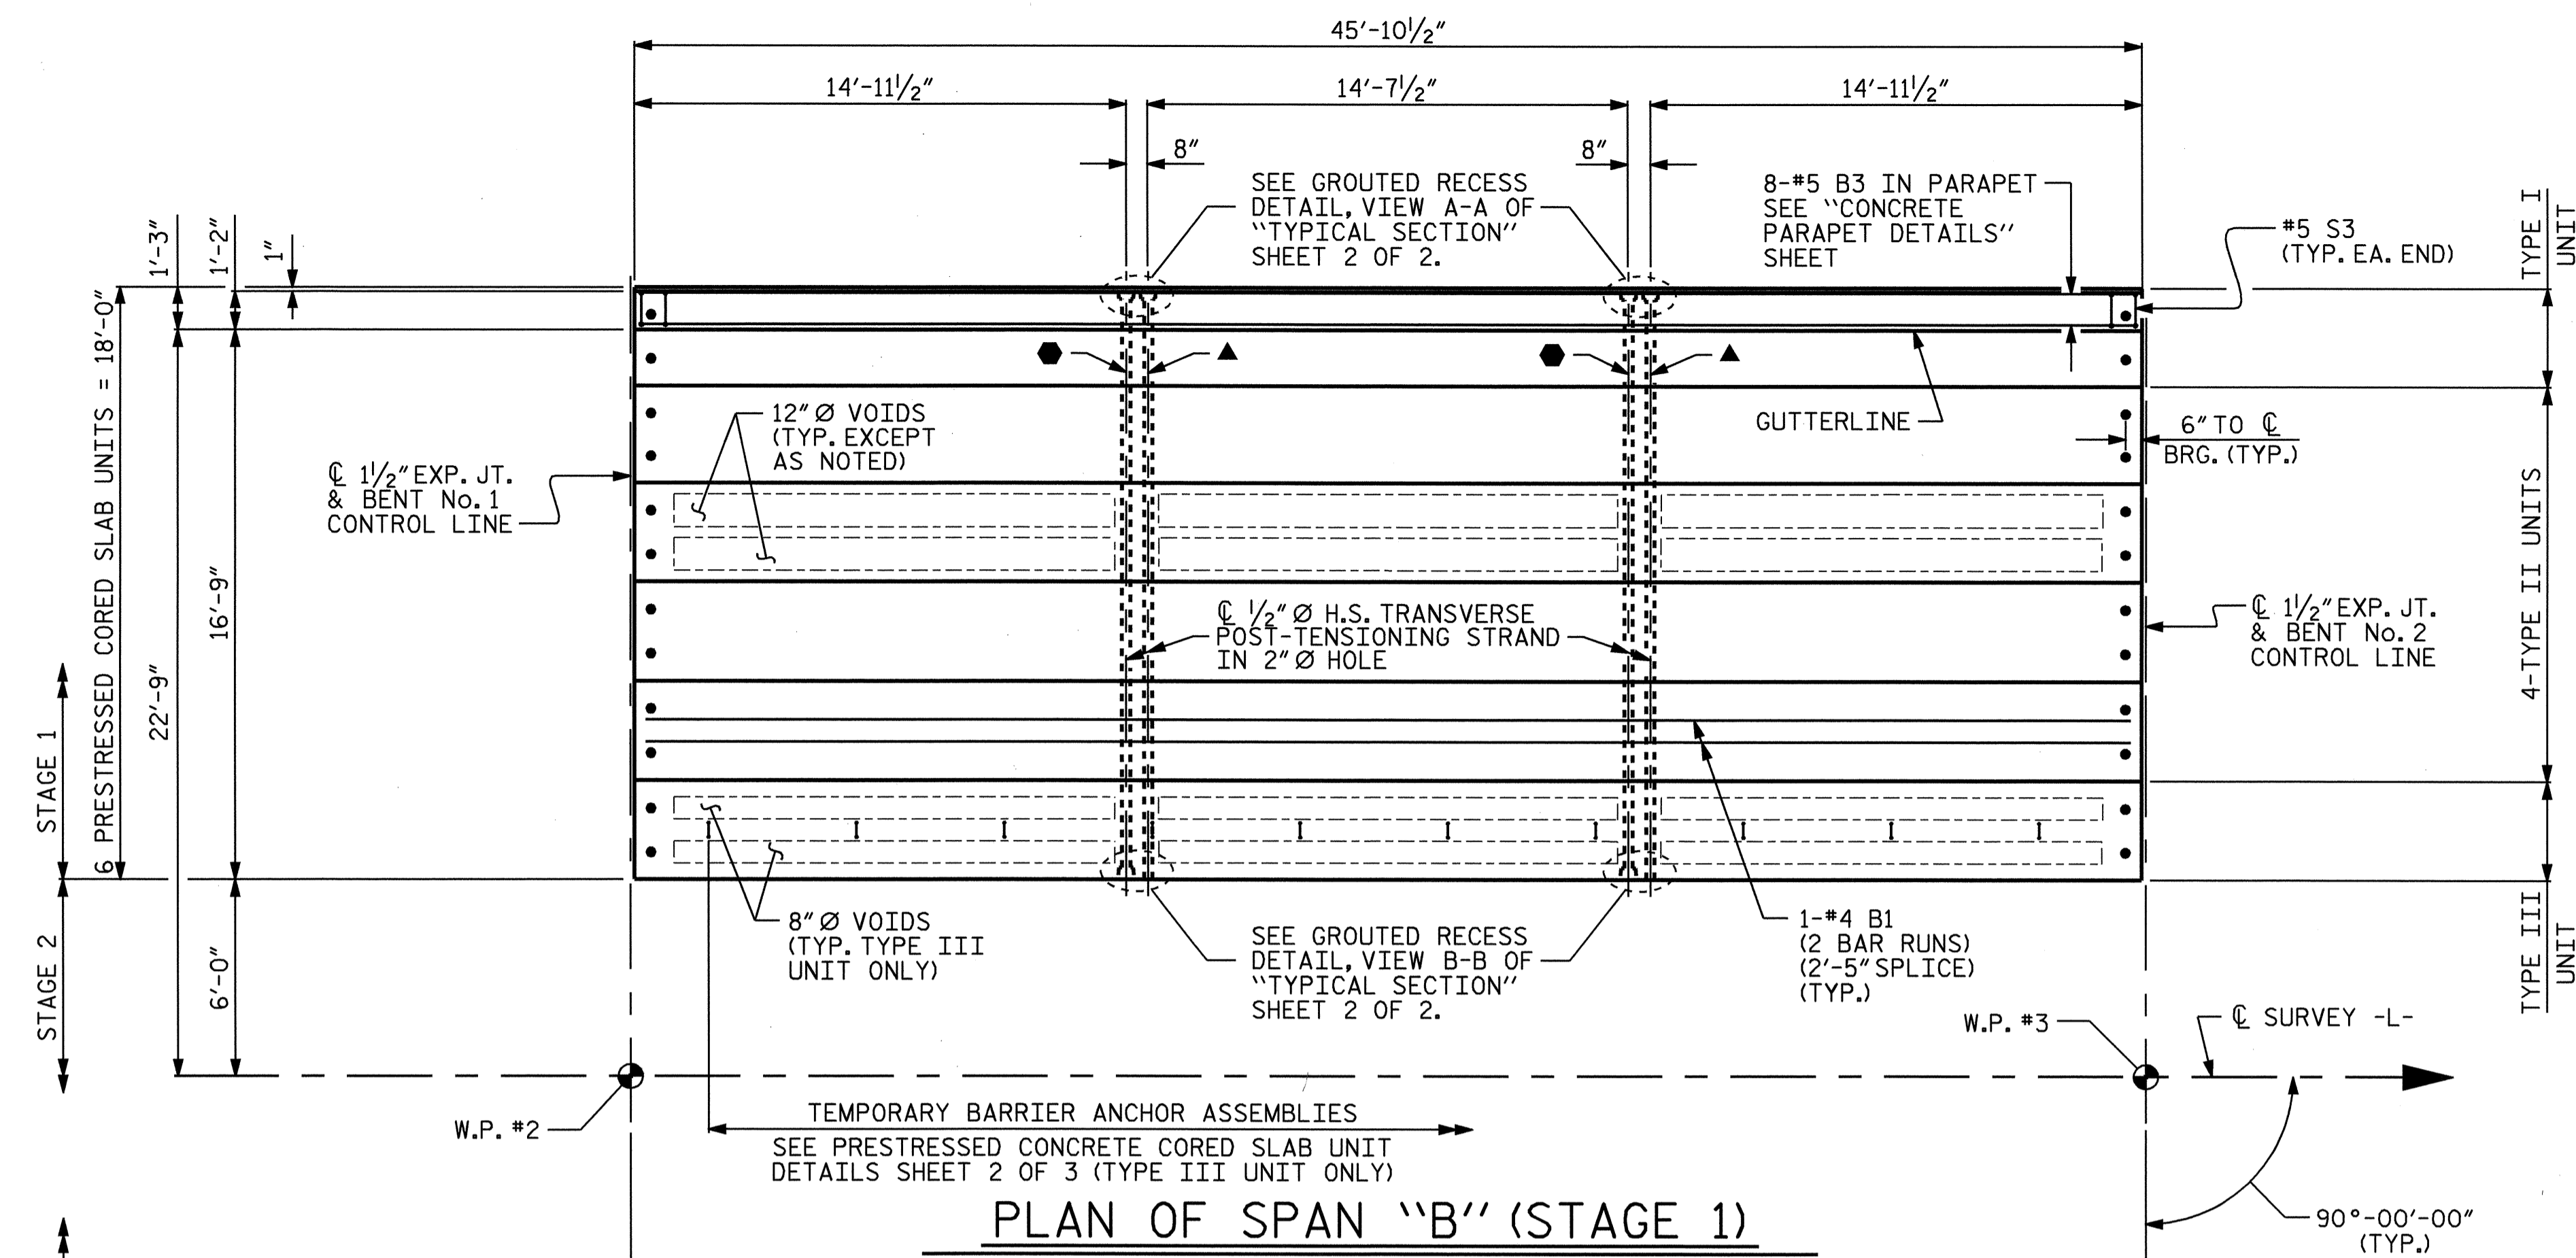

DRAWN BY: P.C. BREWER DATE: 9/30/03
 CHECKED BY: M. BRITT DATE: 11/4/03

17-MAR-2005 13:53
 W:\squad\B3349\pbrewer\W8\B3349_sd_CS_01.dgn
 mbr111

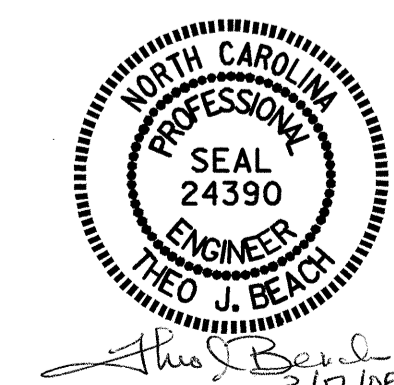

PROJECT NO. B-3349
HYDE COUNTY
 STATION: 15+69.00 -L-

STATE OF NORTH CAROLINA DEPARTMENT OF TRANSPORTATION RALEIGH						SHEET NO. S-8
SUPERSTRUCTURE PLAN OF SPAN "B"						
REVISIONS						TOTAL SHEETS 44
NO.	BY:	DATE:	NO.	BY:	DATE:	
1			3			
2			4			