


8/17/99  
SUNSHINE

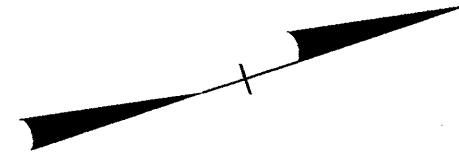

REMOVE AND REPLACE ALL CONCRETE ISLANDS

EXTEND RAMP  
SEE SHEET 2A

EXIT 31

I-95



400' +/-

75' +/-

400' +/-

NC 20

EXTEND RAMP  
SEE SHEET 2A

 5" MONOLITHIC CONCRETE ISLAND  
 WIDENING FOR PAVED SHOULDER SEE DETAIL 4, SHEET 2A

