


STATE OF NORTH CAROLINA  
DEPT. OF TRANSPORTATION  
DIVISION OF HIGHWAYS  
RALEIGH, N.C.

ENGLISH STANDARD DRAWING FOR  
**DRUMS**

SHEET 1 OF 1  
**1130D01**

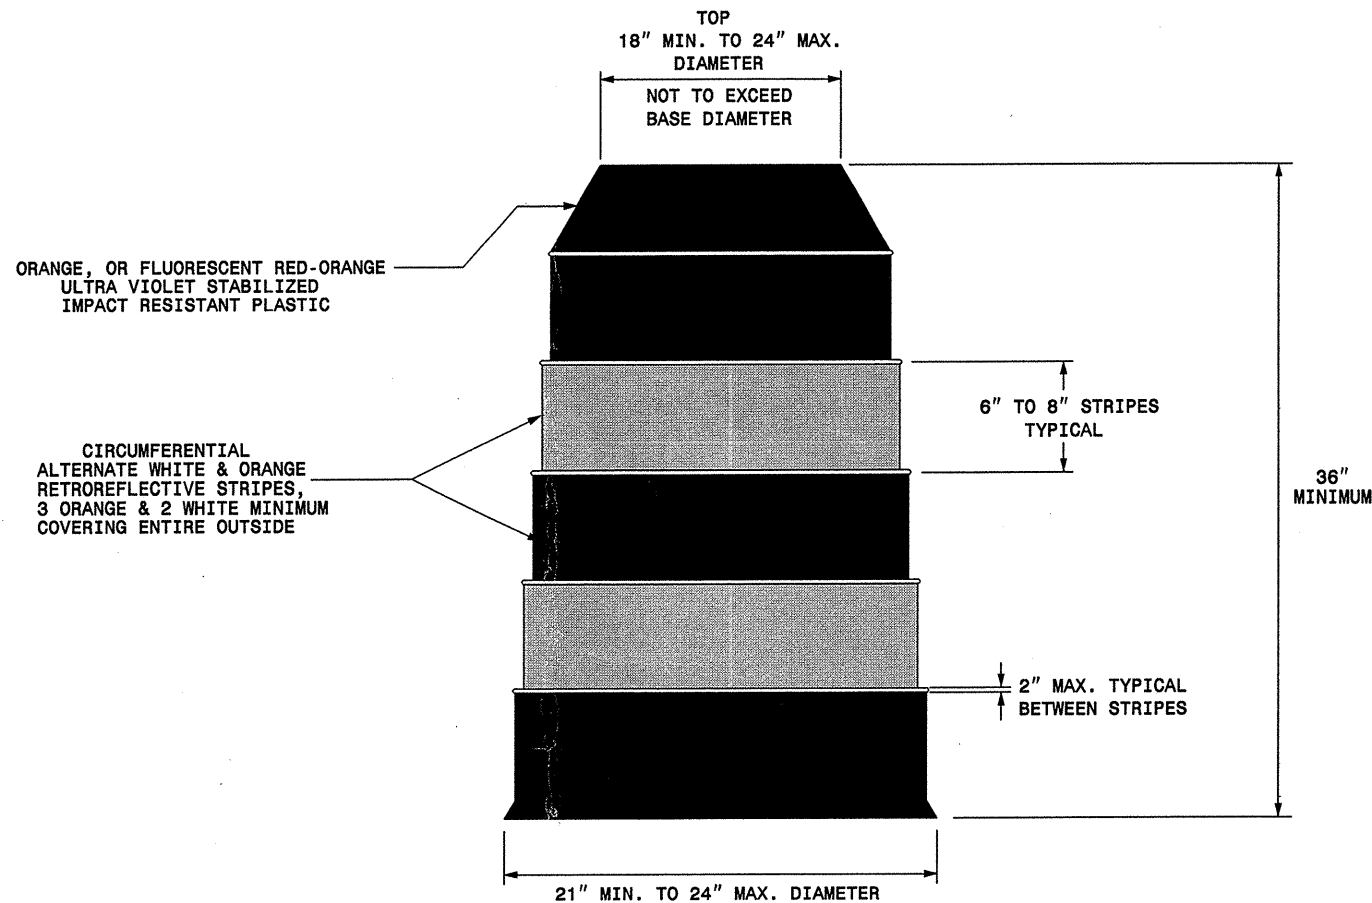

**GENERAL NOTES**

-BALLASTING SHALL BE ACHIEVED BY THE SAND BAG, TIRE-SIDEWALL BALLAST, OR PREFORMED WEIGHTED BASE BALLASTING METHODS. DO NOT PLACE BALLAST ON TOP OF THE DRUM.


-IF NECESSARY PLACE THE NAME OF THE AGENCY, CONTRACTOR, OR SUPPLIER ON NON-RETROREFLECTIVE DRUM SURFACES. SHOW THE LETTERS AND NUMBERS USING A NON-RETROREFLECTIVE COLOR AND NOT OVER 2" IN HEIGHT.

STATE OF NORTH CAROLINA  
DEPT. OF TRANSPORTATION  
DIVISION OF HIGHWAYS  
RALEIGH, N.C.

ENGLISH STANDARD DRAWING FOR  
**DRUMS**

SHEET 1 OF 1  
**1130D01**

04-FEB-2006 18:47  
\\DOT\DFSR00101\GROUPS-WZT\CCC\design\group4\squad4a\resur-facing\div05\36991etwake\36991etctcpdrums\_english030405.dgn  
Peeymore AT WZTC206427

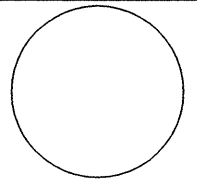APPROVED: _____	DATE: _____	<b>REPLACEMENT DETAIL FOR RSD 1130.01</b>																									
SEAL 	SCALE: NONE	<table border="1"> <tr> <th colspan="2">REVISIONS</th> </tr> <tr> <td>11/02</td> <td></td> </tr> <tr> <td></td> <td></td> </tr> <tr> <td></td> <td></td> </tr> <tr> <td>DATE: 4/02</td> <td></td> <td colspan="2"> <small>DATE FILE</small> </td> </tr> <tr> <td>DWG. BY: MMM</td> <td></td> <td colspan="2"></td> </tr> <tr> <td>DESIGN BY: MMM</td> <td></td> <td colspan="2"></td> </tr> <tr> <td>REVIEWED BY: MMM</td> <td></td> <td colspan="2"></td> </tr> </table>		REVISIONS		11/02						DATE: 4/02		<small>DATE FILE</small>		DWG. BY: MMM				DESIGN BY: MMM				REVIEWED BY: MMM			
	REVISIONS																										
	11/02																										
DATE: 4/02		<small>DATE FILE</small>																									
DWG. BY: MMM																											
DESIGN BY: MMM																											
REVIEWED BY: MMM																											