




PLAN OF LEFT WING (W1)

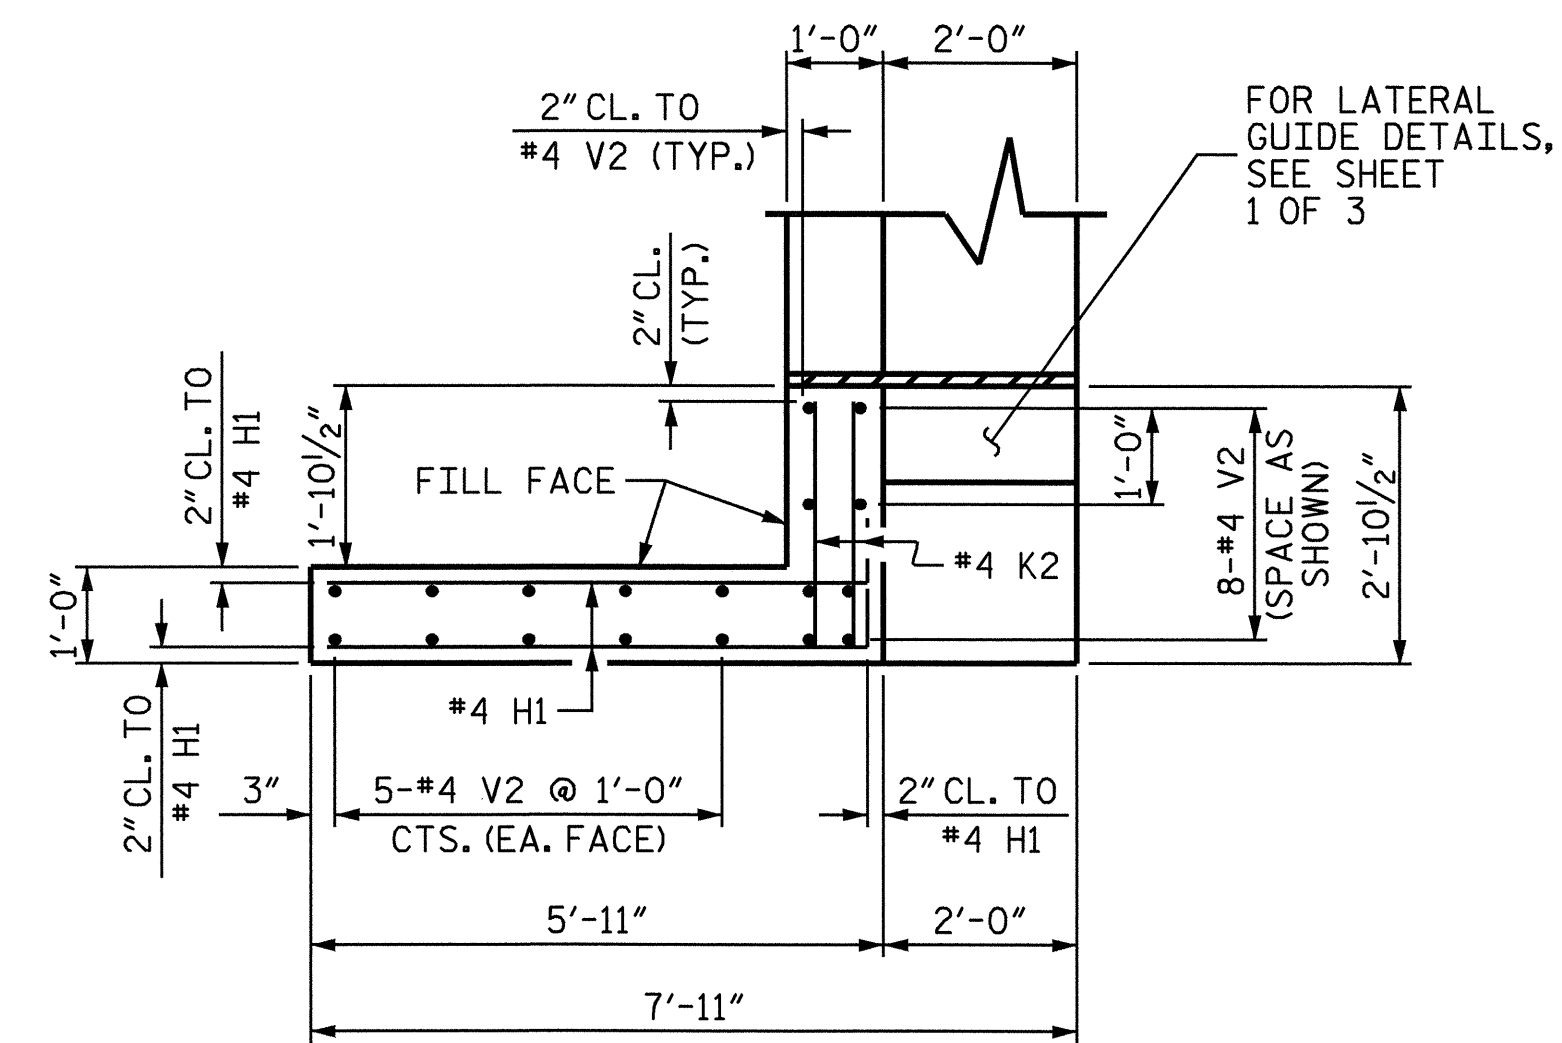


PLAN OF RIGHT WING (W2)

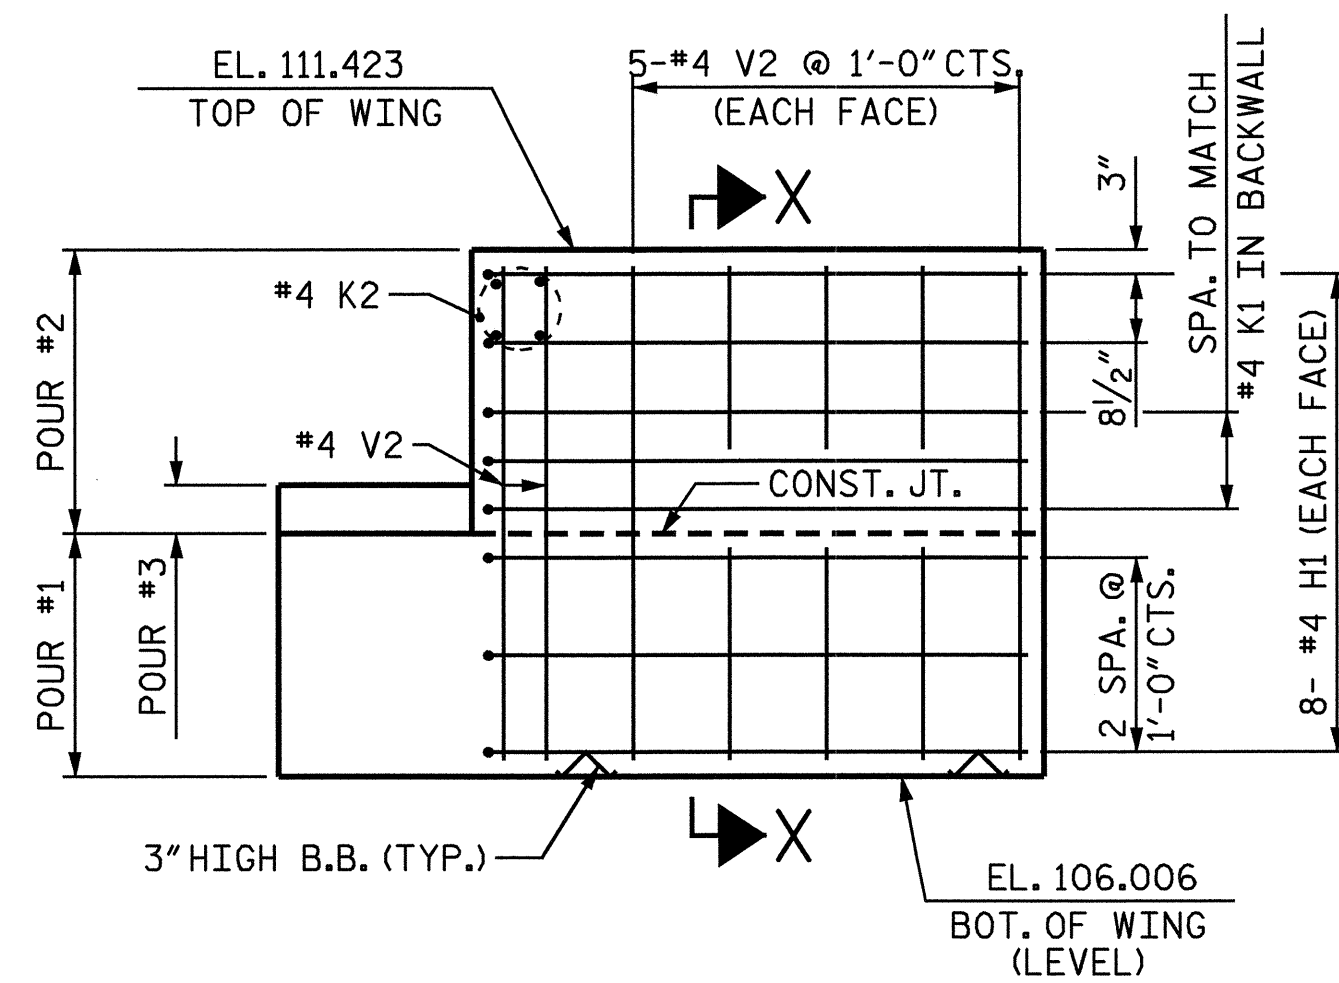


ELEVATION OF LEFT WING (W1)

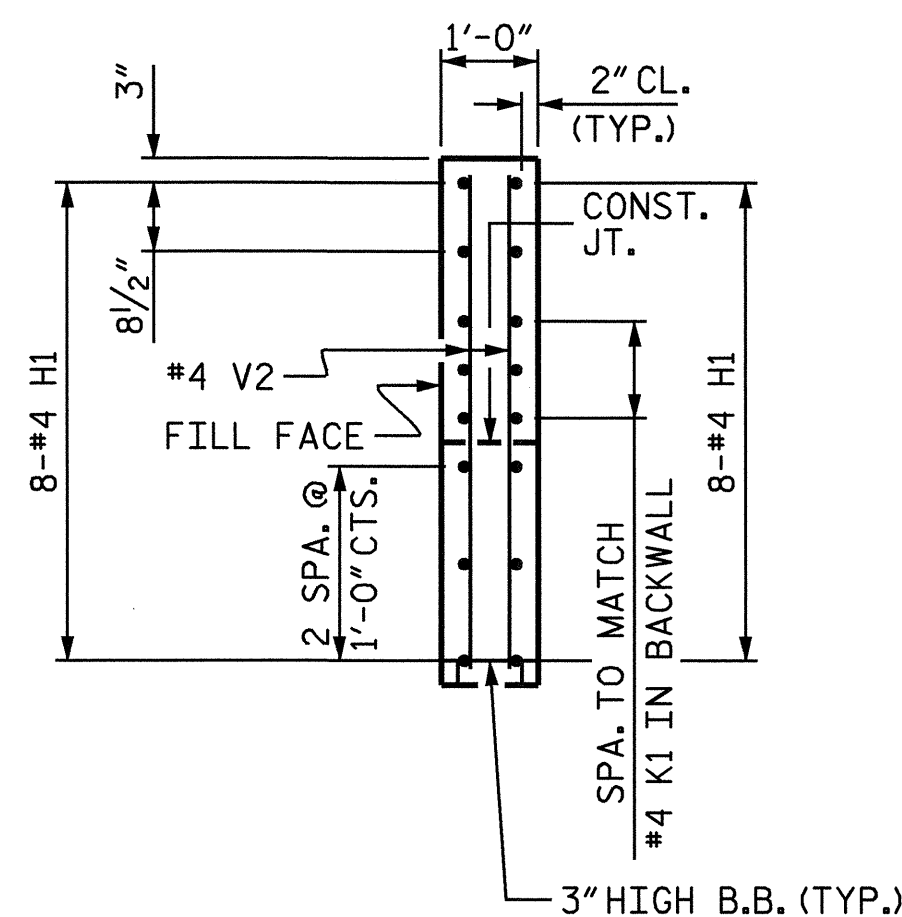

SECTION X-X

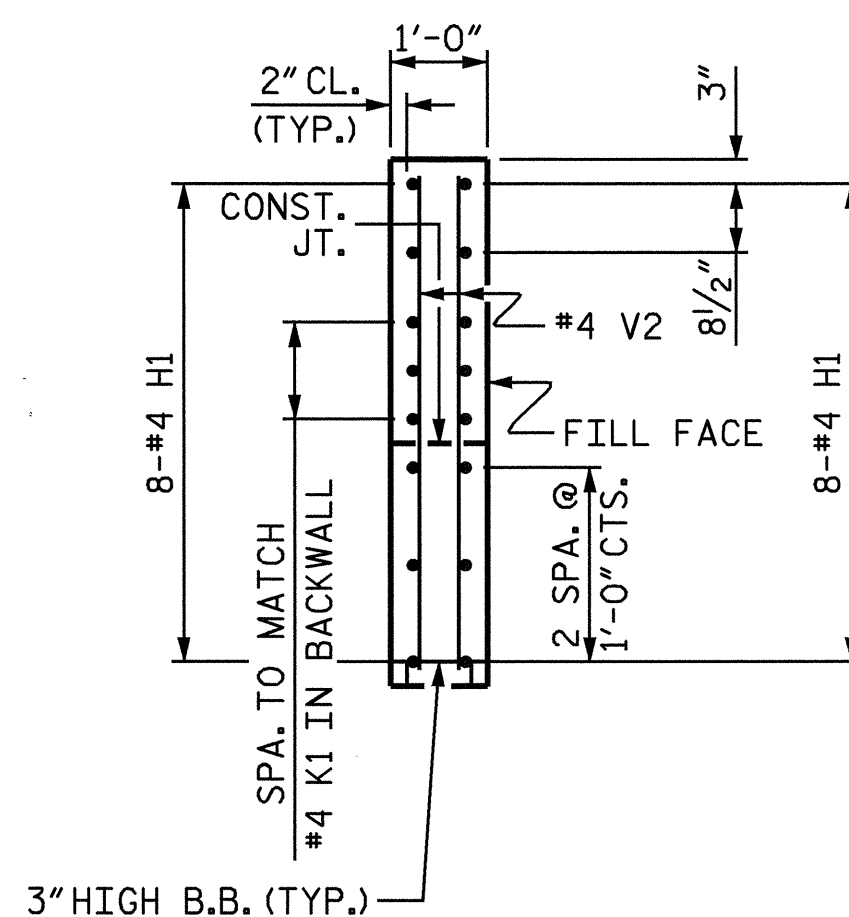


SECTION Y-Y

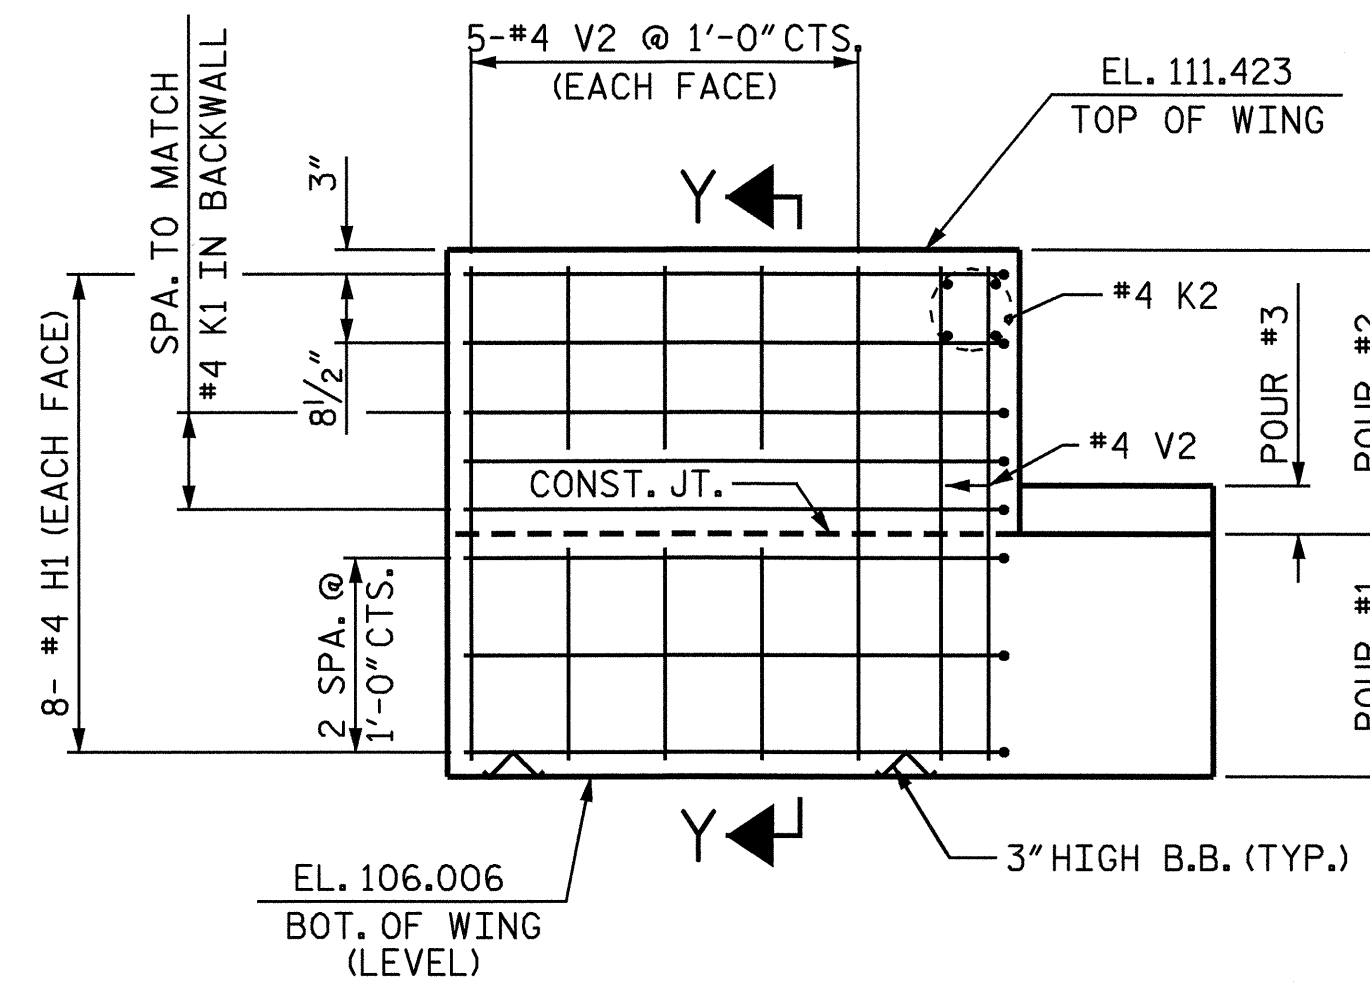

ELEVATION OF RIGHT WING (W2)

PROJECT NO. B-4319  
 WAYNE COUNTY  
 STATION: 16+29.00 -L-

SHEET 2 OF 3

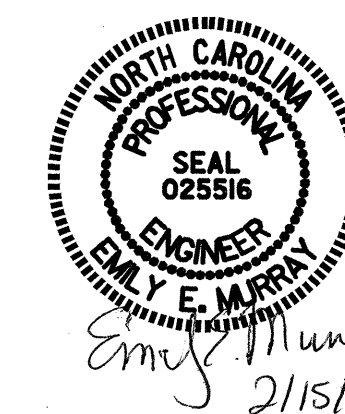

STATE OF NORTH CAROLINA  
 DEPARTMENT OF TRANSPORTATION  
 RALEIGH  
 SUBSTRUCTURE  
 END BENT #1

DRAWN BY: ZION J. RORIE DATE: 7/28/05  
 CHECKED BY: C. MILLER DATE: 12/05

15-FEB-2006 12:04  
 R:\Structures\B4319\Final Plans\B4319.sd.E\*.dgn  
 taverette

REVISIONS						TOTAL SHEETS
NO.	BY:	DATE:	NO.	BY:	DATE:	18
1			3			
2			4			

SHEET NO. S-10