


UTILITIES BY OTHERS

NOTE:
ALL PROPOSED UTILITY WORK
SHOWN ON THIS SHEET WILL
BE DONE BY OTHERS

STA. 12+30 -L- BEGIN TIP PROJECT B-4319

STA. 20+30 -L- END TIP PROJECT B-4319

-L-
PI Sta 11+74.08
 $\Delta = 1^{\circ}05'06.9"$ (RT)
 $D = 0'18'42.2"$
 $L = 348.14'$
 $T = 174.08'$
 $R = 18,380.00'$
SE = SEE PLANS

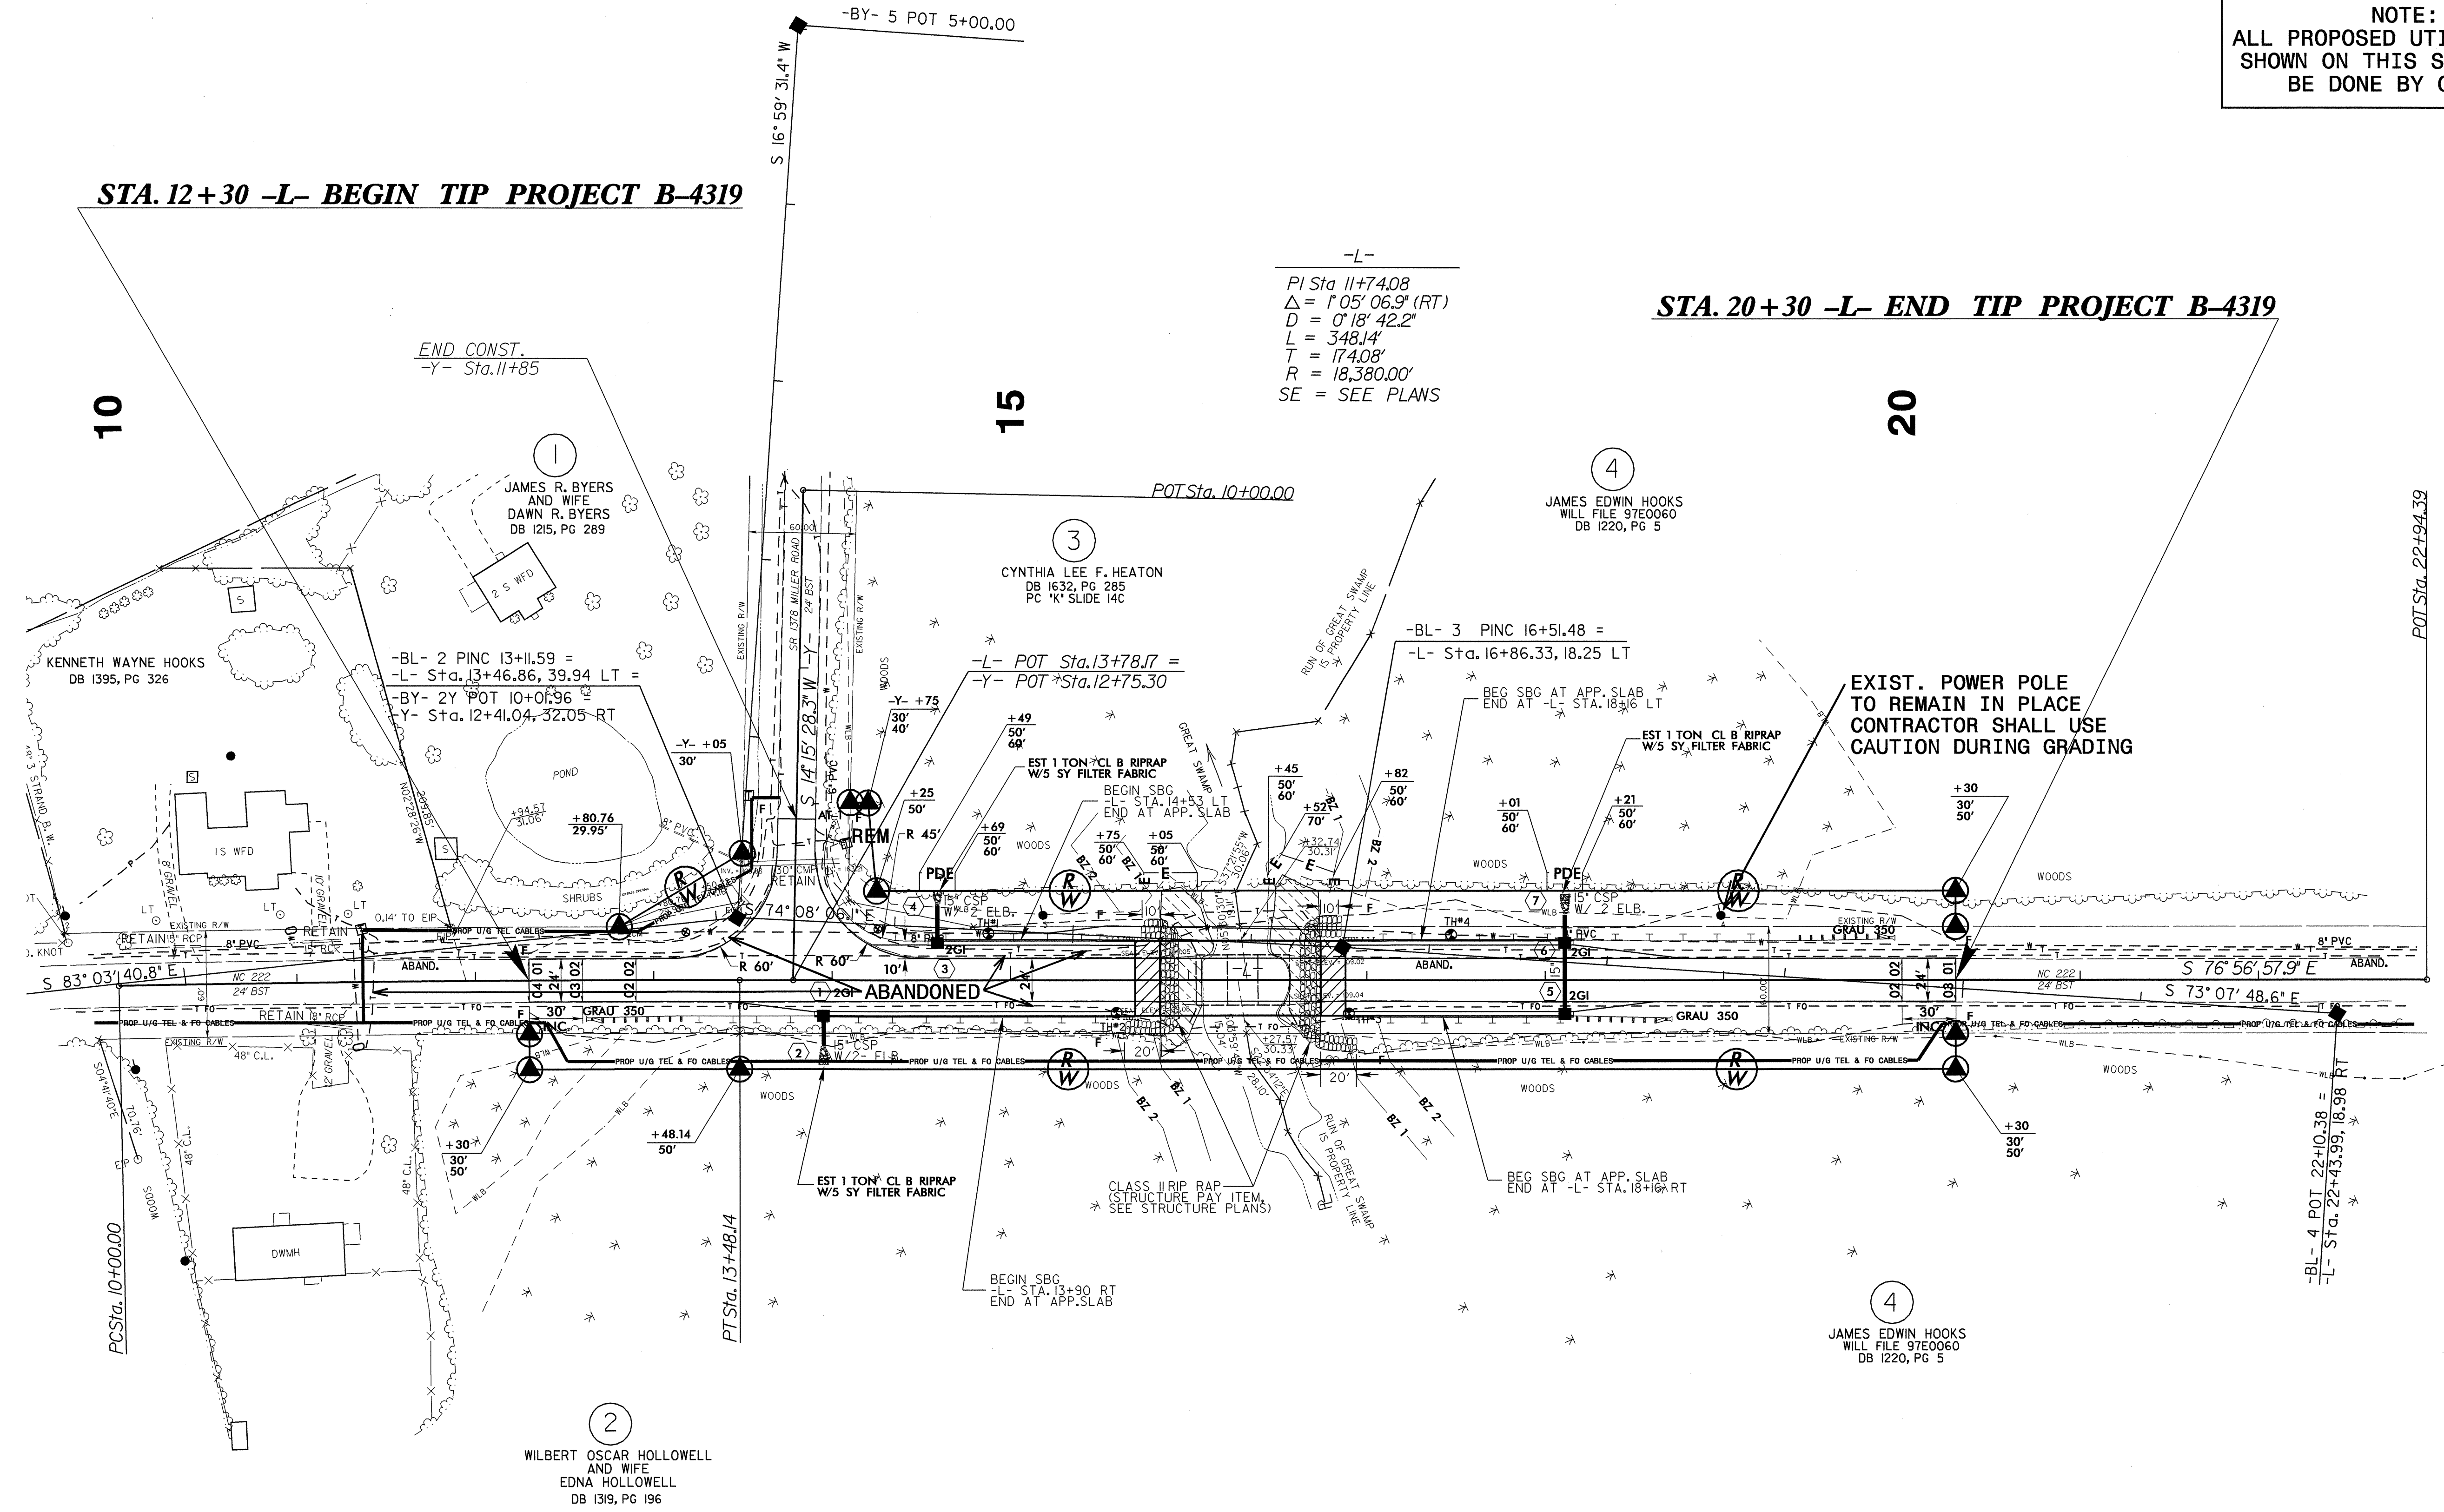

5/14/99
17-NOV-2005 09:55
r:\utilities\psh\dwg\B-4319-ut-4-uol-psh.dgn