



75 70 65 60 55 50 45 40 35 30 25 20 15 10 5 0 5 10 15 20 25 30 35 40 45 50 55 60 65 70 75

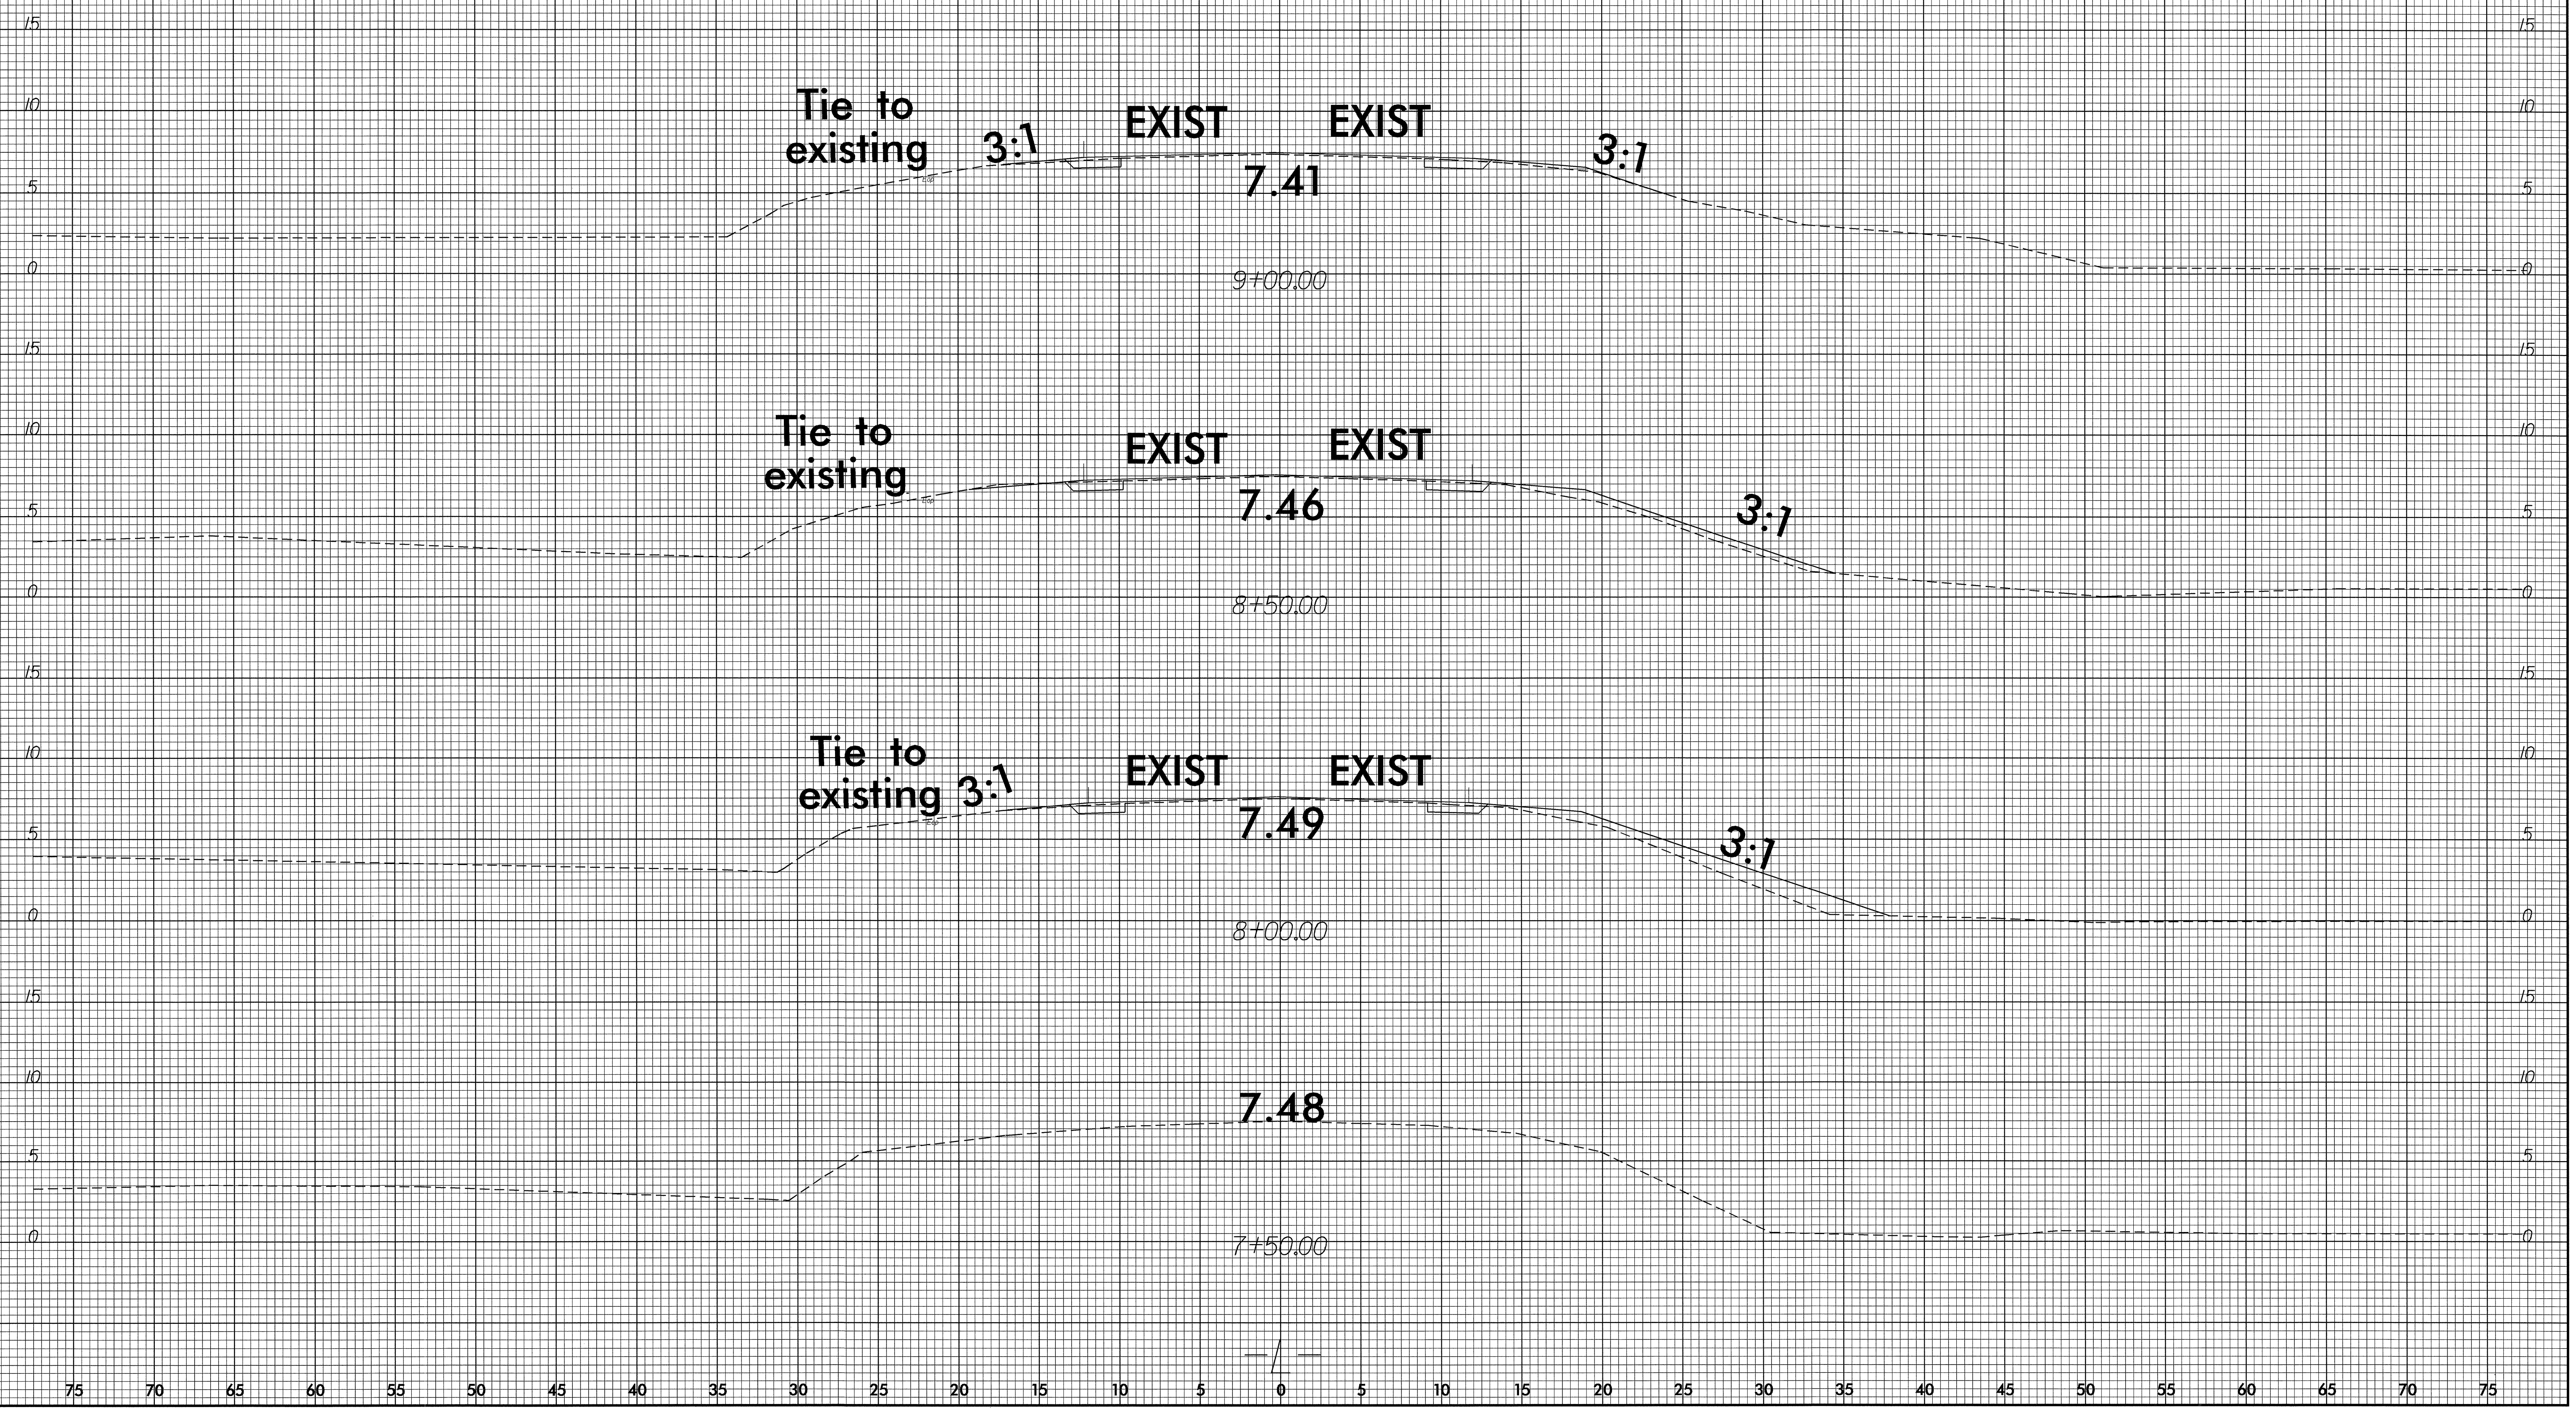





8/23/99

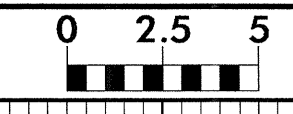

PROJ. REFERENCE NO.
B-3636

SHEET NO.
X-3


75 70 65 60 55 50 45 40 35 30 25 20 15 10 5 0 5 10 15 20 25 30 35 40 45 50 55 60 65 70 75

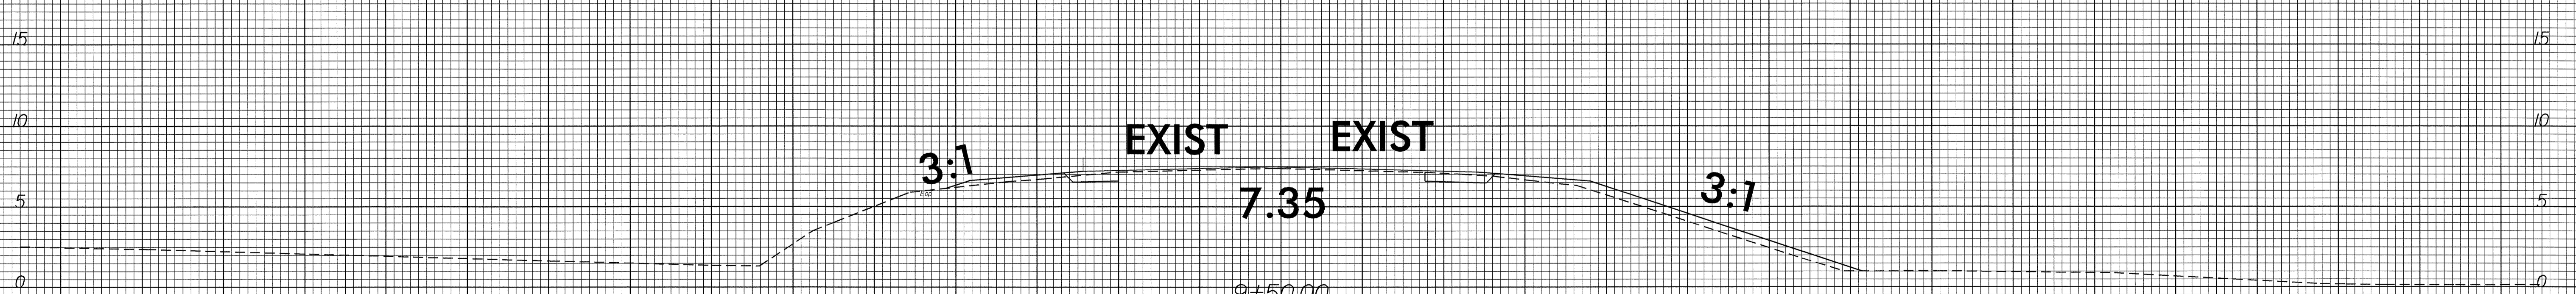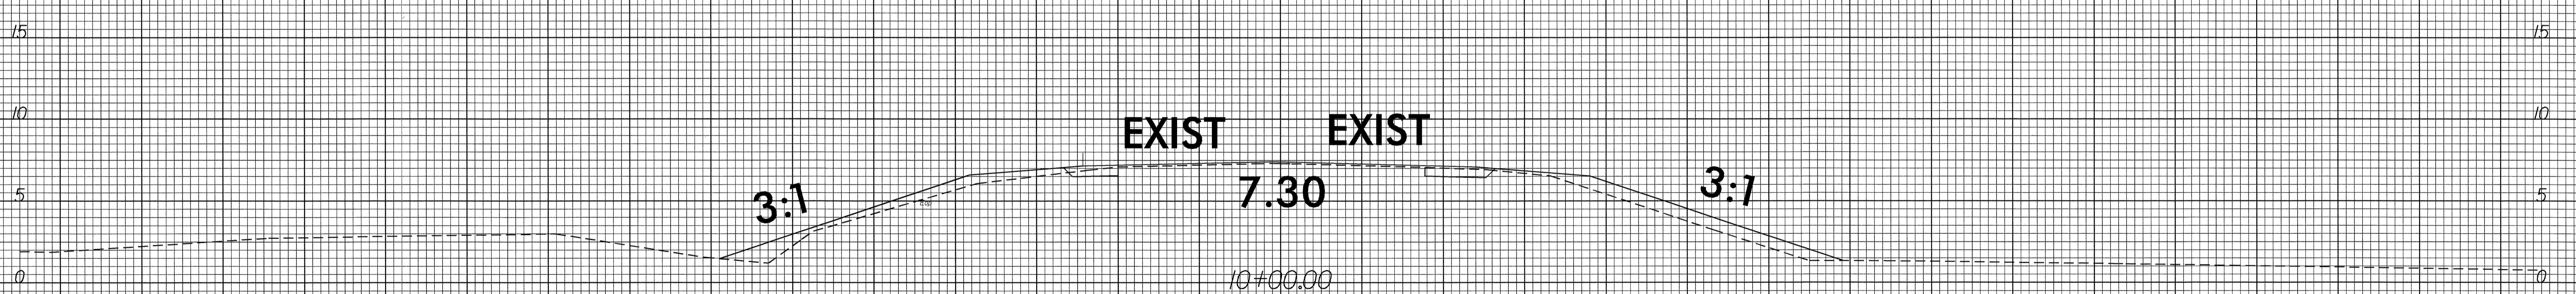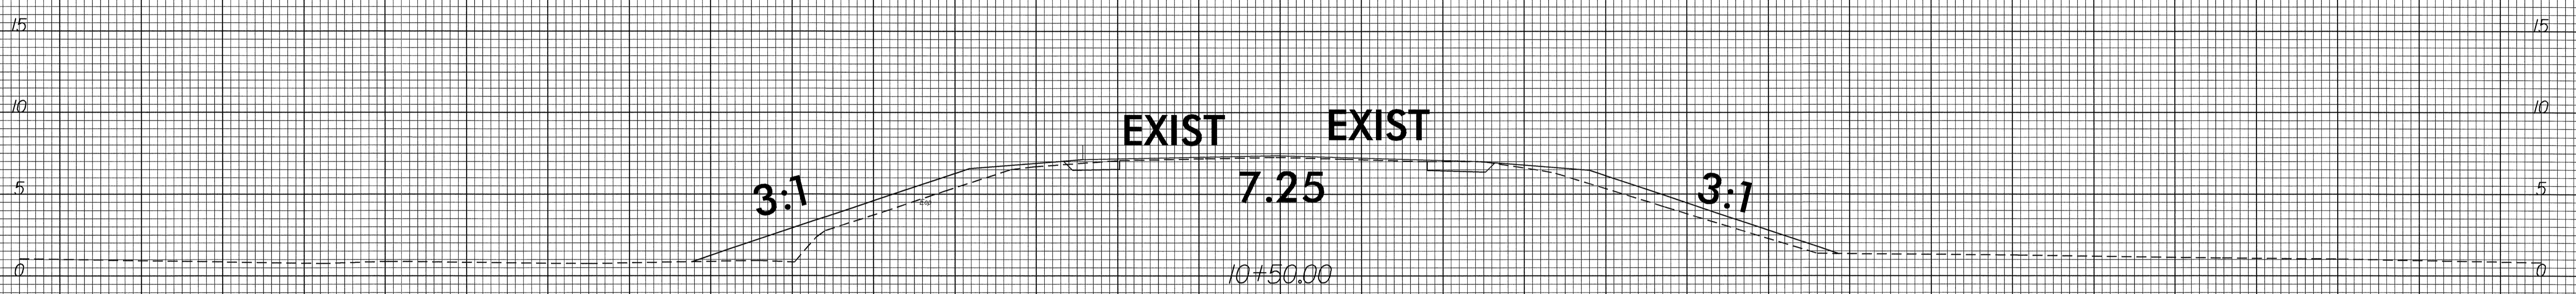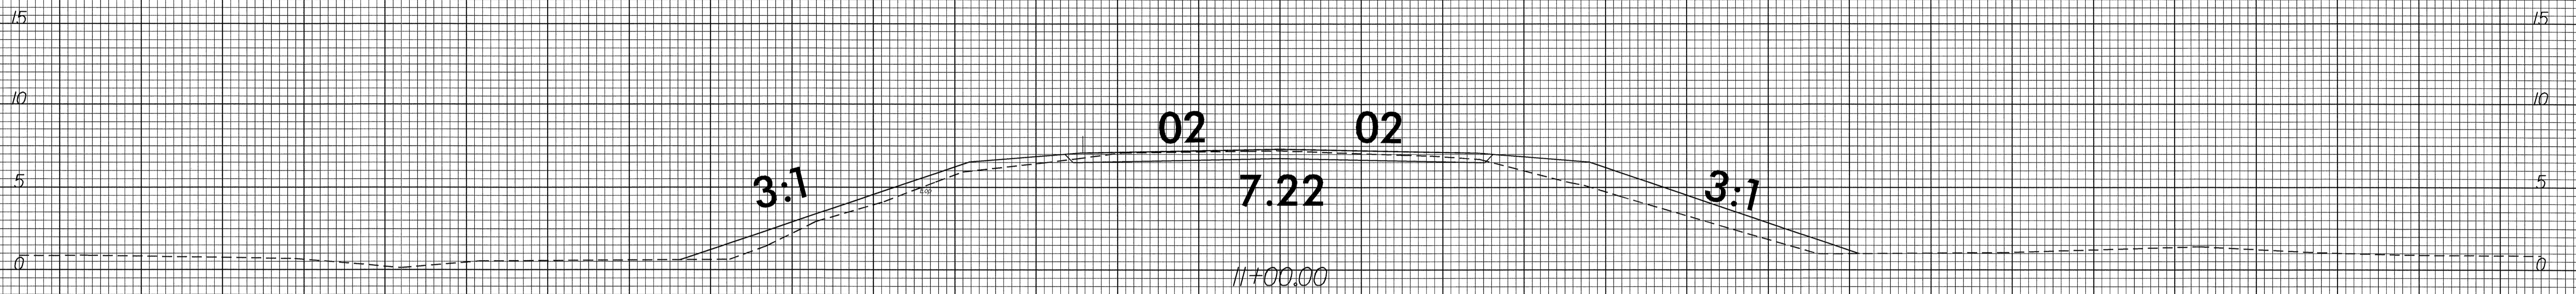


75 70 65 60 55 50 45 40 35 30 25 20 15 10 5 0 5 10 15 20 25 30 35 40 45 50 55 60 65 70 75

03-JAN-2006 15:17
R:\PROJECTS\B3636\rdy\pl1.dgn
\$\$\$\$USERNAME\$\$\$\$

8/23/99

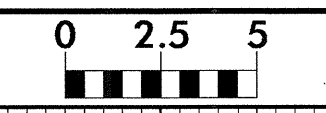


PROJ. REFERENCE NO.	SHEET NO.
B-3636	X-4

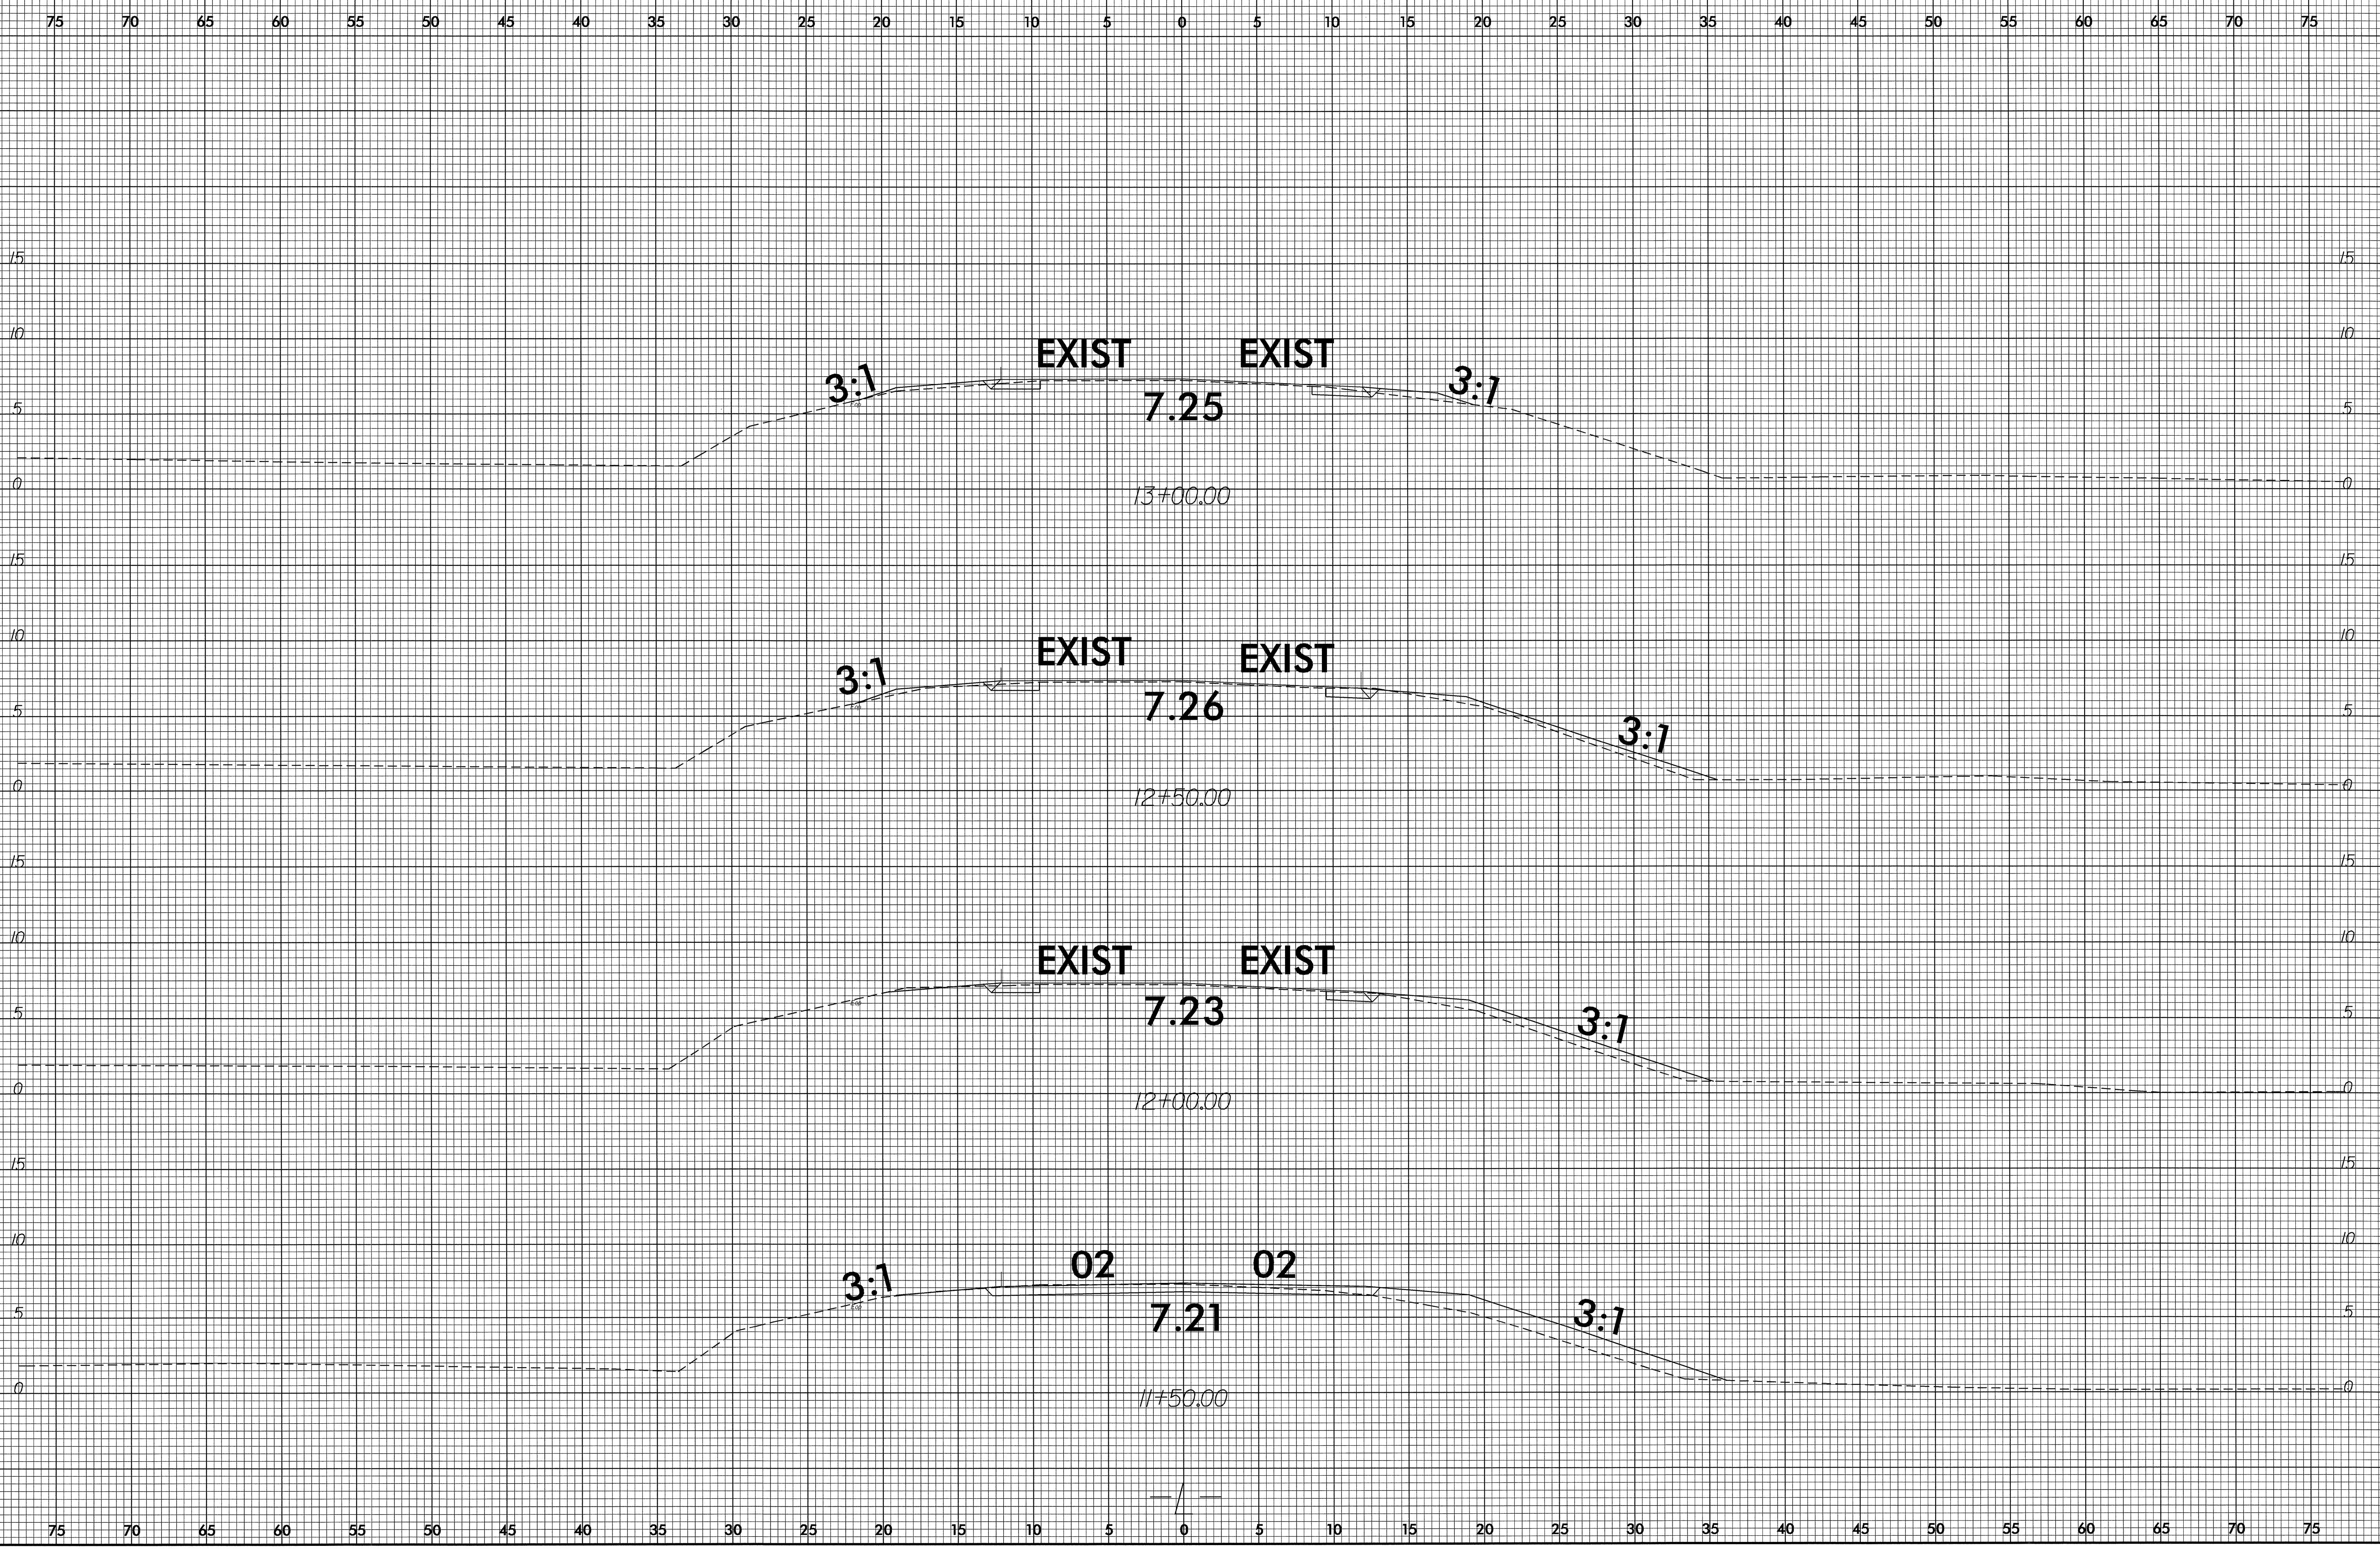

03-JAN-2006 15:17
R:\Projects\X\B3636\11500.dgn
\$\$\$\$\$USERNAME\$\$\$\$\$





8/23/99

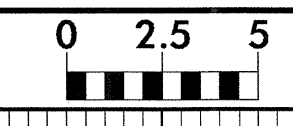

PROJ. REFERENCE NO.
B-3636

SHEET NO.
X-5

75 70 65 60 55 50 45 40 35 30 25 20 15 10 5 0 5 10 15 20 25 30 35 40 45 50 55 60 65 70 75

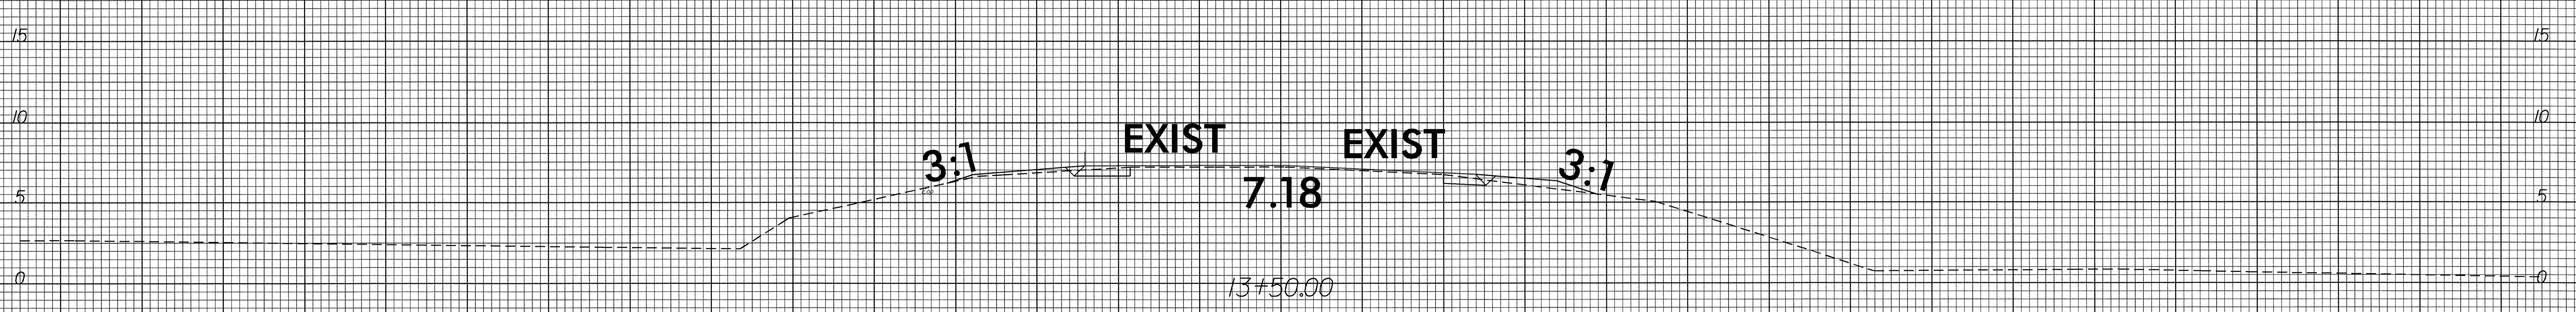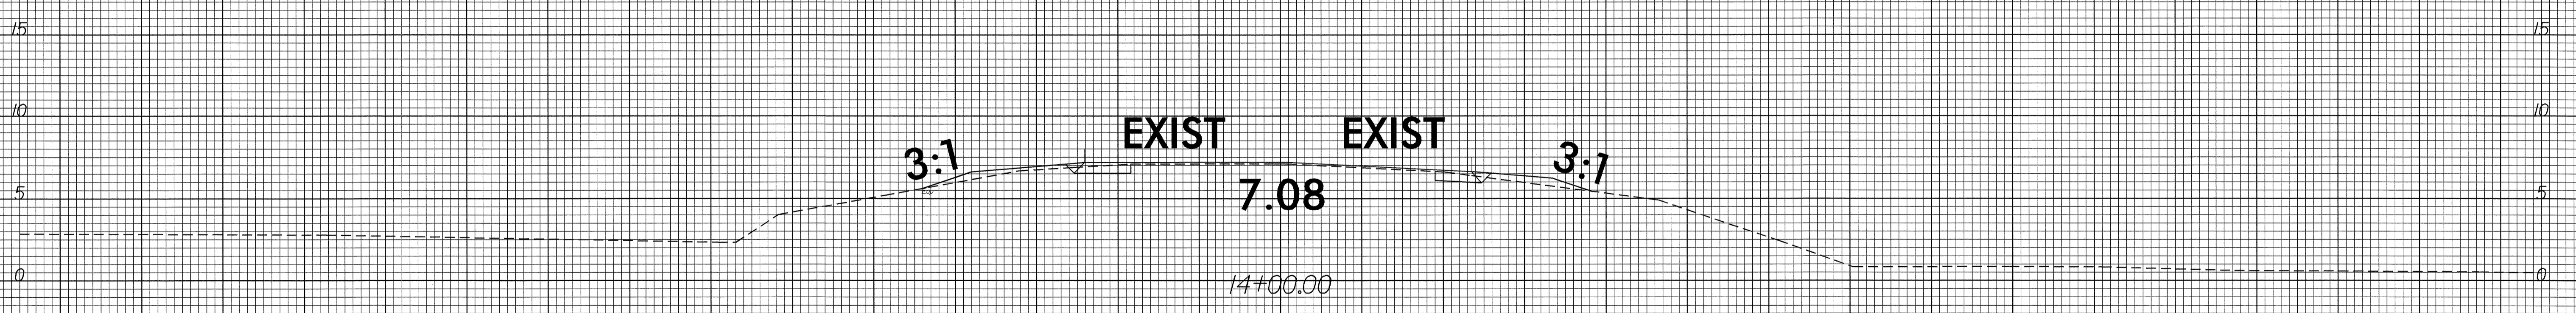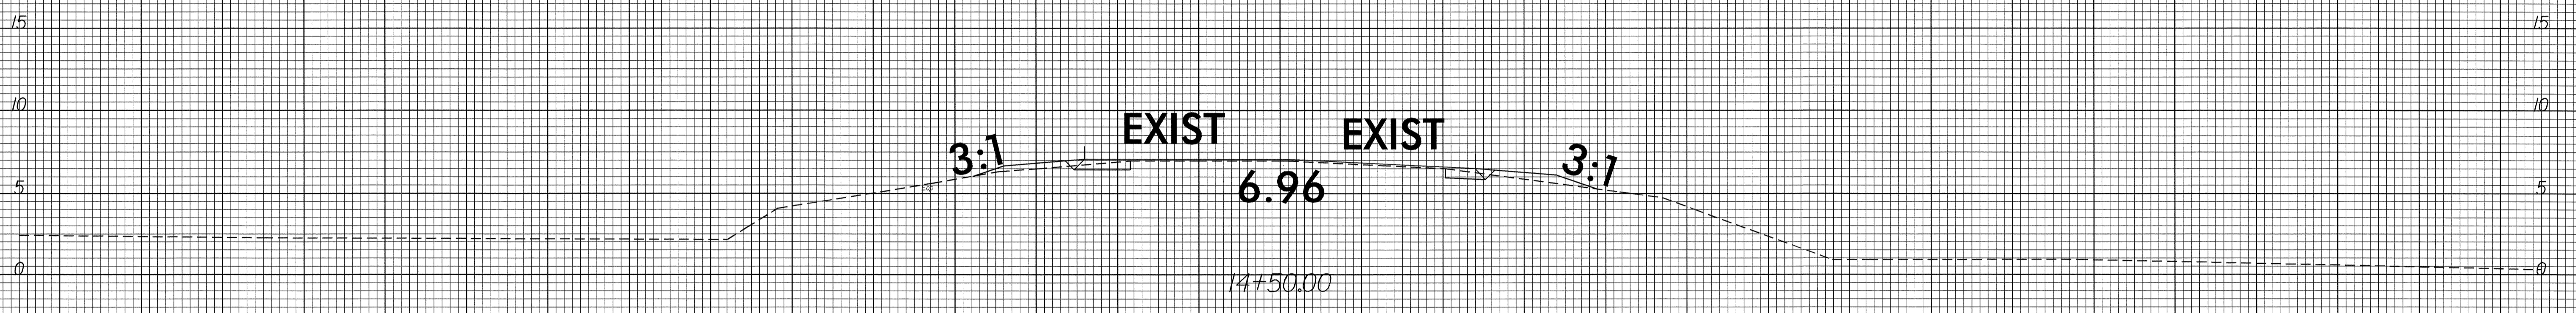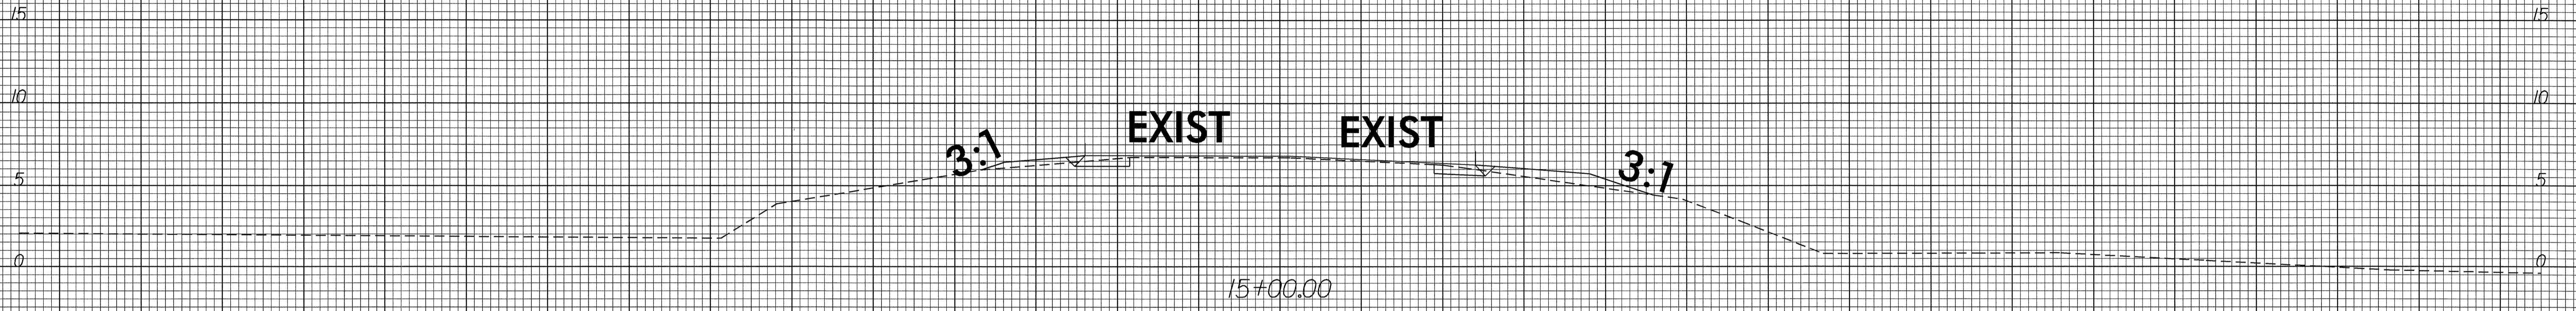


—/—

75 70 65 60 55 50 45 40 35 30 25 20 15 10 5 0 5 10 15 20 25 30 35 40 45 50 55 60 65 70 75

03-JAN-2006 15:17
C:\PROJECTS\B-3636.rdy_xp1.dgn
\$\$\$\$\$USERNAME\$\$\$\$\$


8/23/99

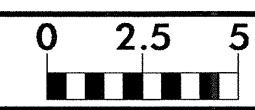

PROJ. REFERENCE NO.
B-3636

SHEET NO.
X-6


75 70 65 60 55 50 45 40 35 30 25 20 15 10 5 0 5 10 15 20 25 30 35 40 45 50 55 60 65 70 75

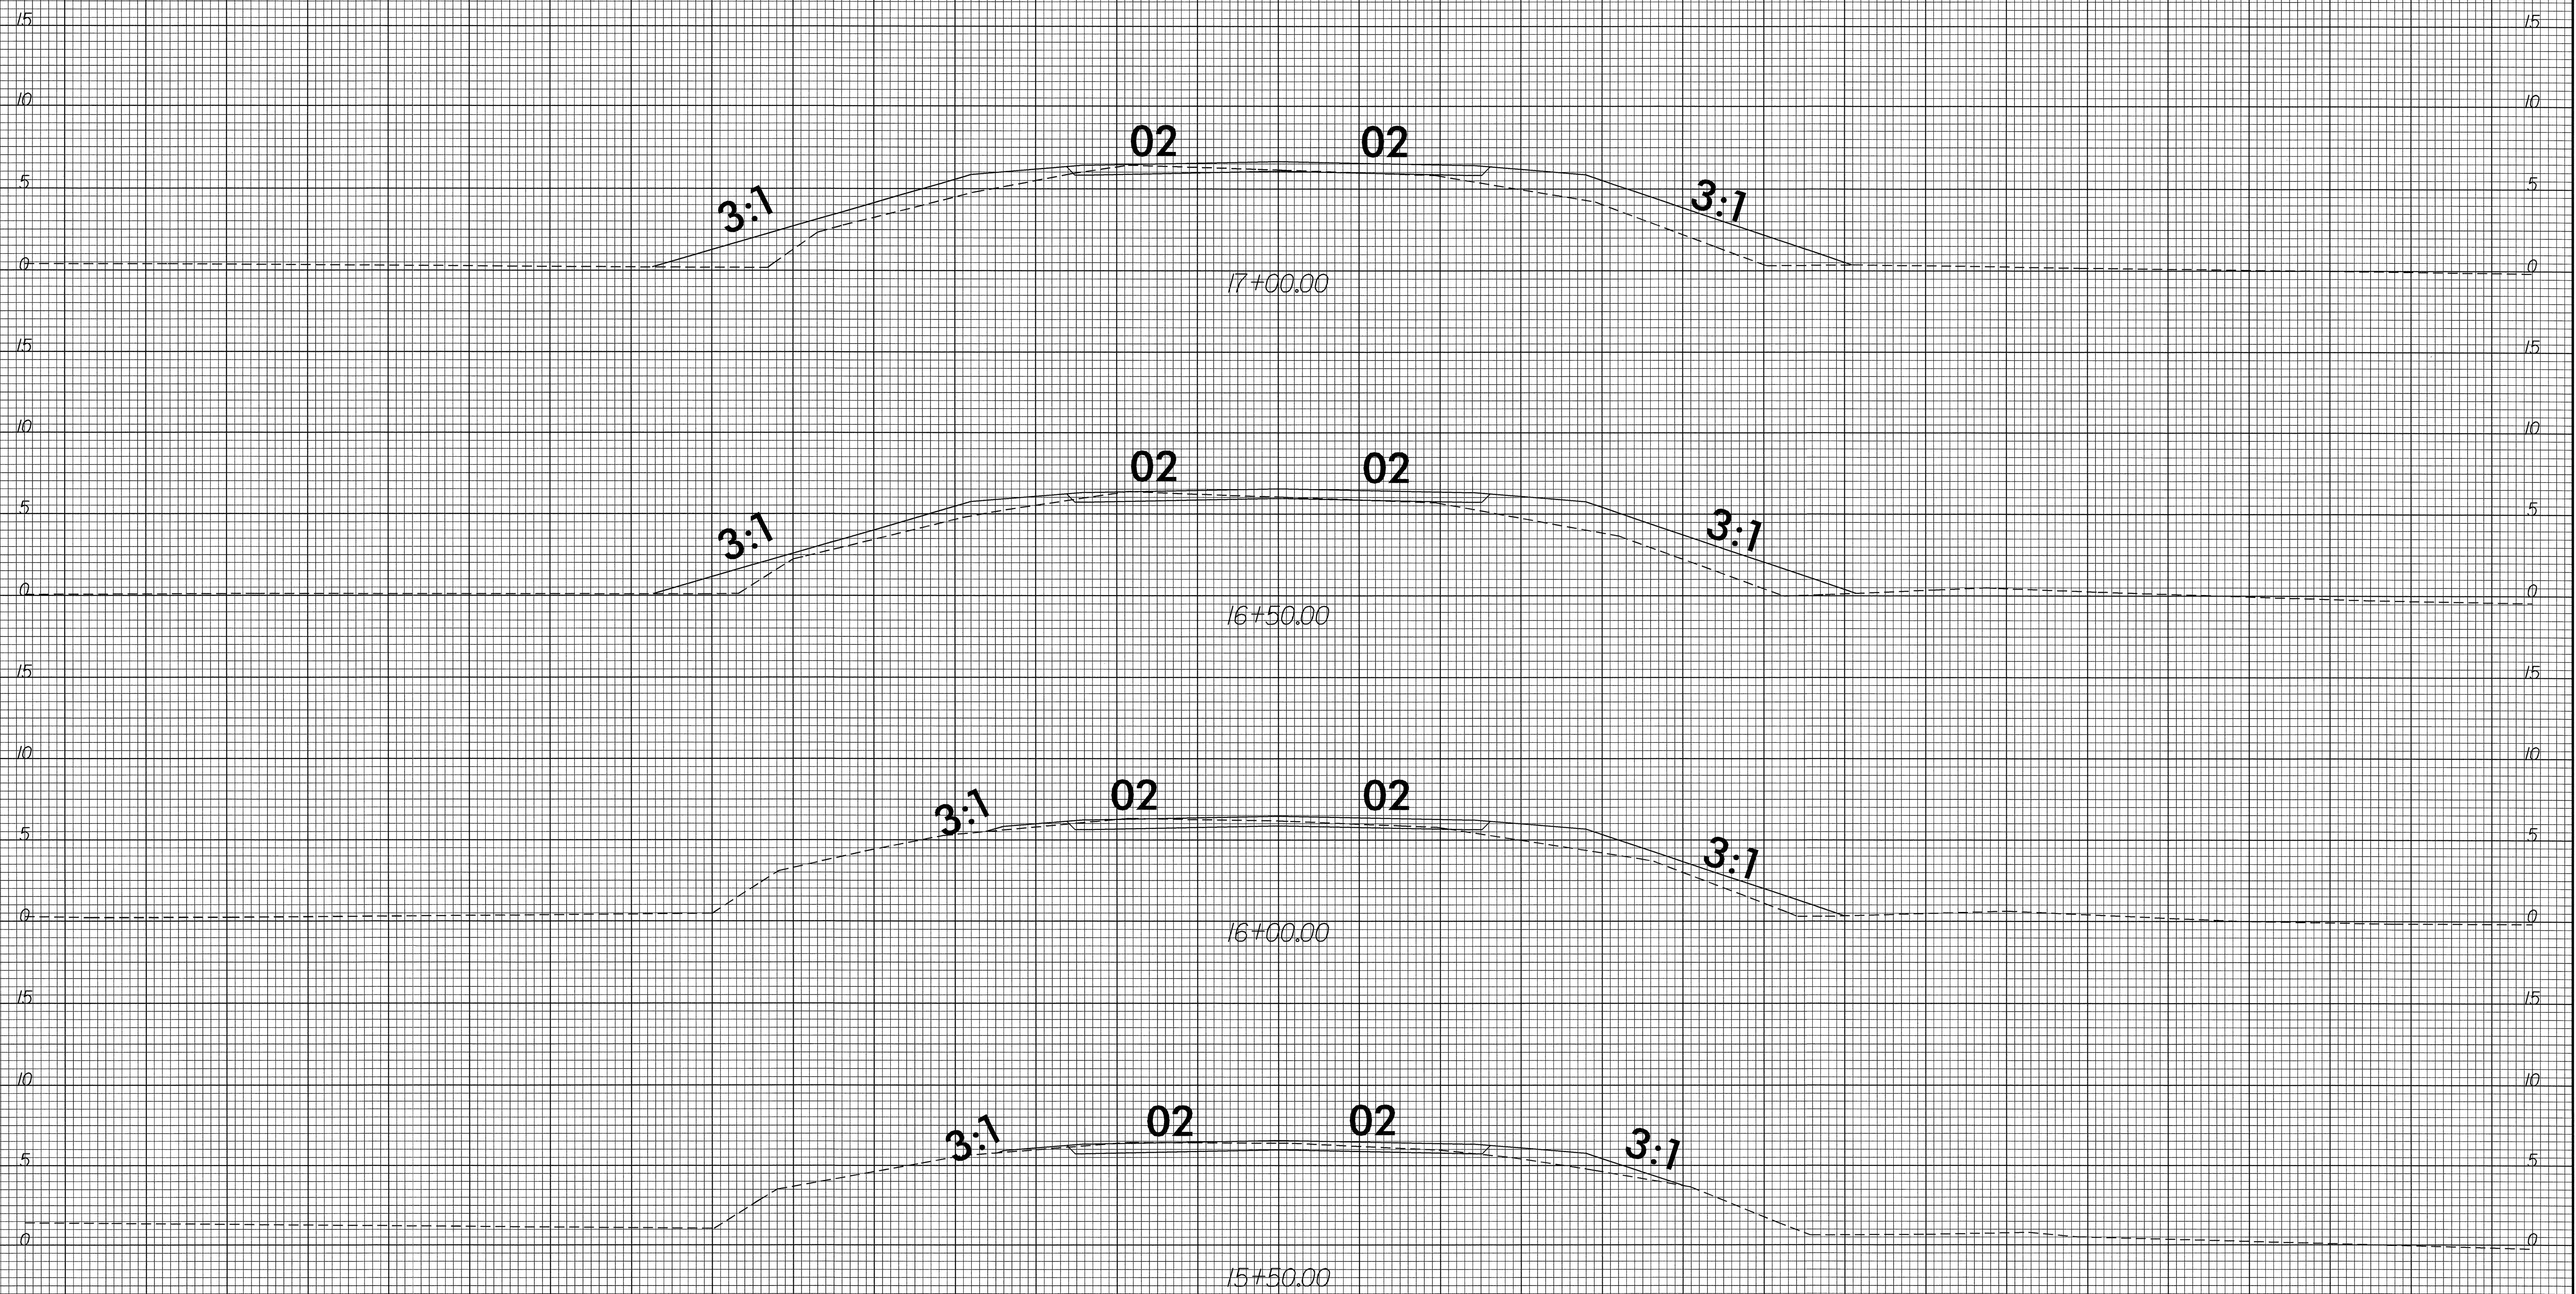

75 70 65 60 55 50 45 40 35 30 25 20 15 10 5 0 5 10 15 20 25 30 35 40 45 50 55 60 65 70 75


03-JAN-2006 15:17
C:\PROJECTS\B-3636-rdy\p1.lidm
B-3636-RDY-15

8/22/99

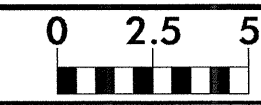


PROJ. REFERENCE NO.
B-3636

SHEET NO.
X-7

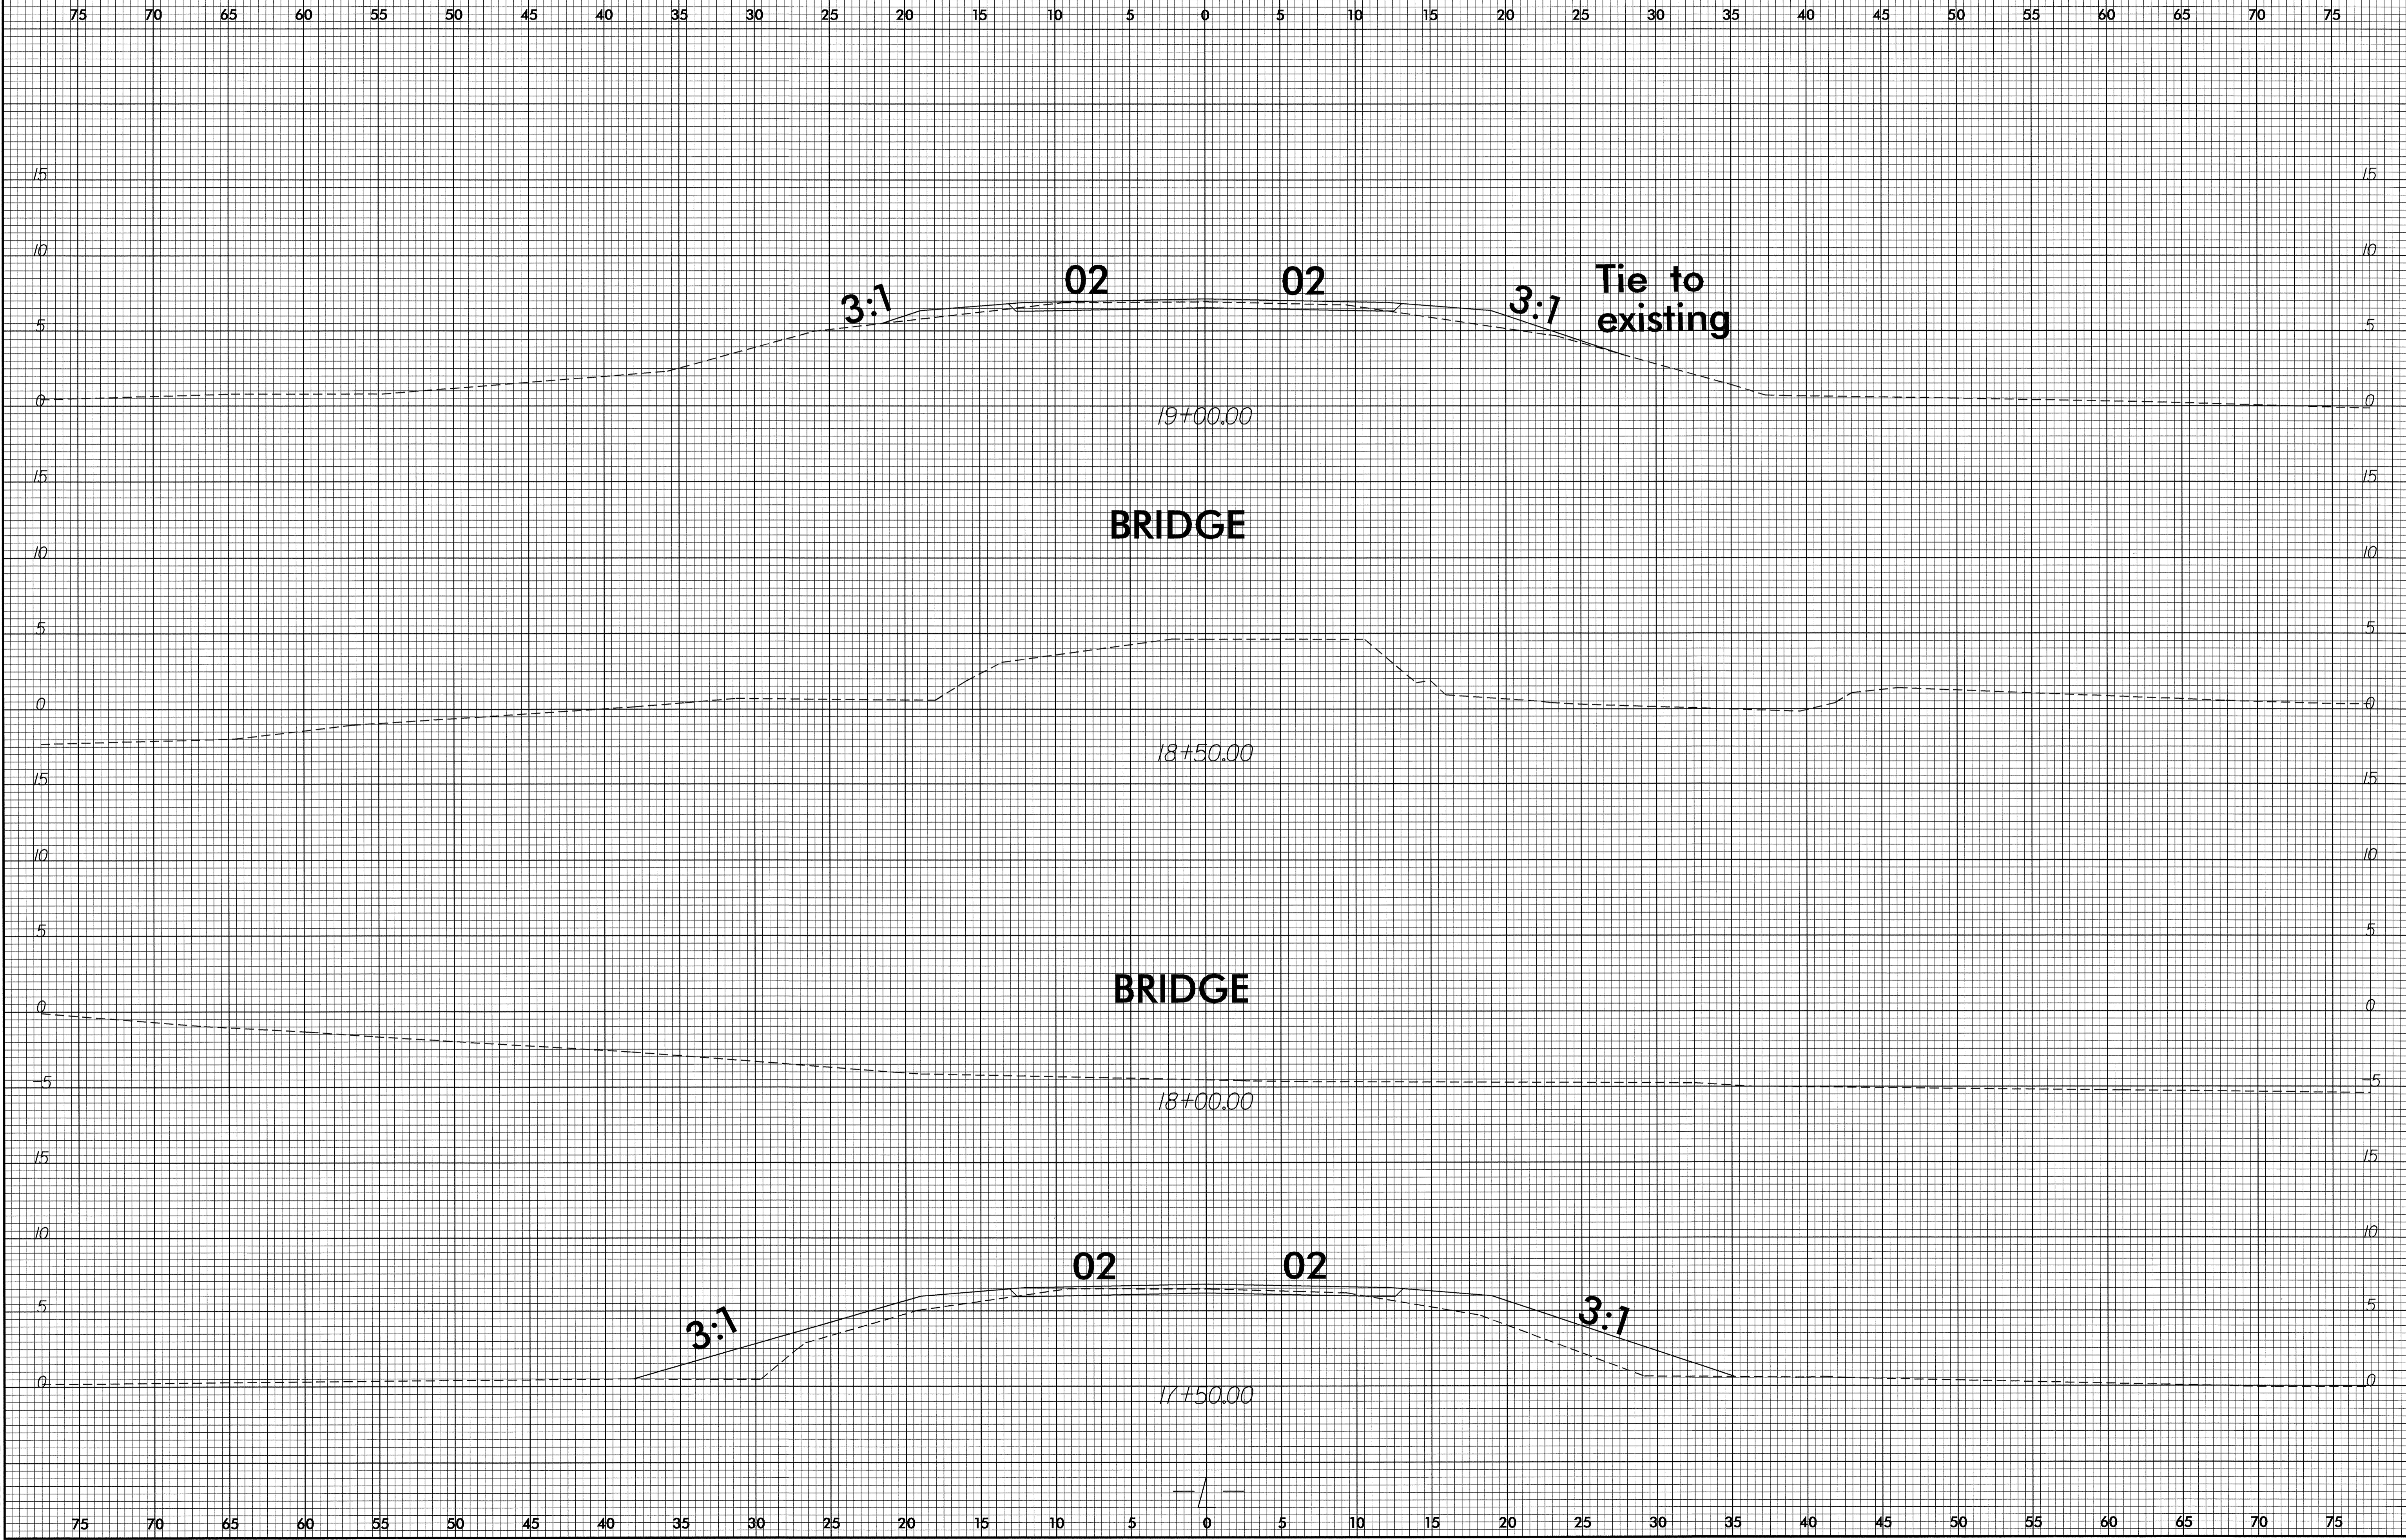


03-JAN-2006 15:17
R:\Roadway\XSC\63636-rdu_xpl1.dgn
\$\$\$\$\$USERNAME\$\$\$\$

8/23/99

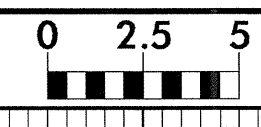

PROJ. REFERENCE NO.	SHEET NO.
B-3636	X-8


75 70 65 60 55 50 45 40 35 30 25 20 15 10 5 0 5 10 15 20 25 30 35 40 45 50 55 60 65 70 75

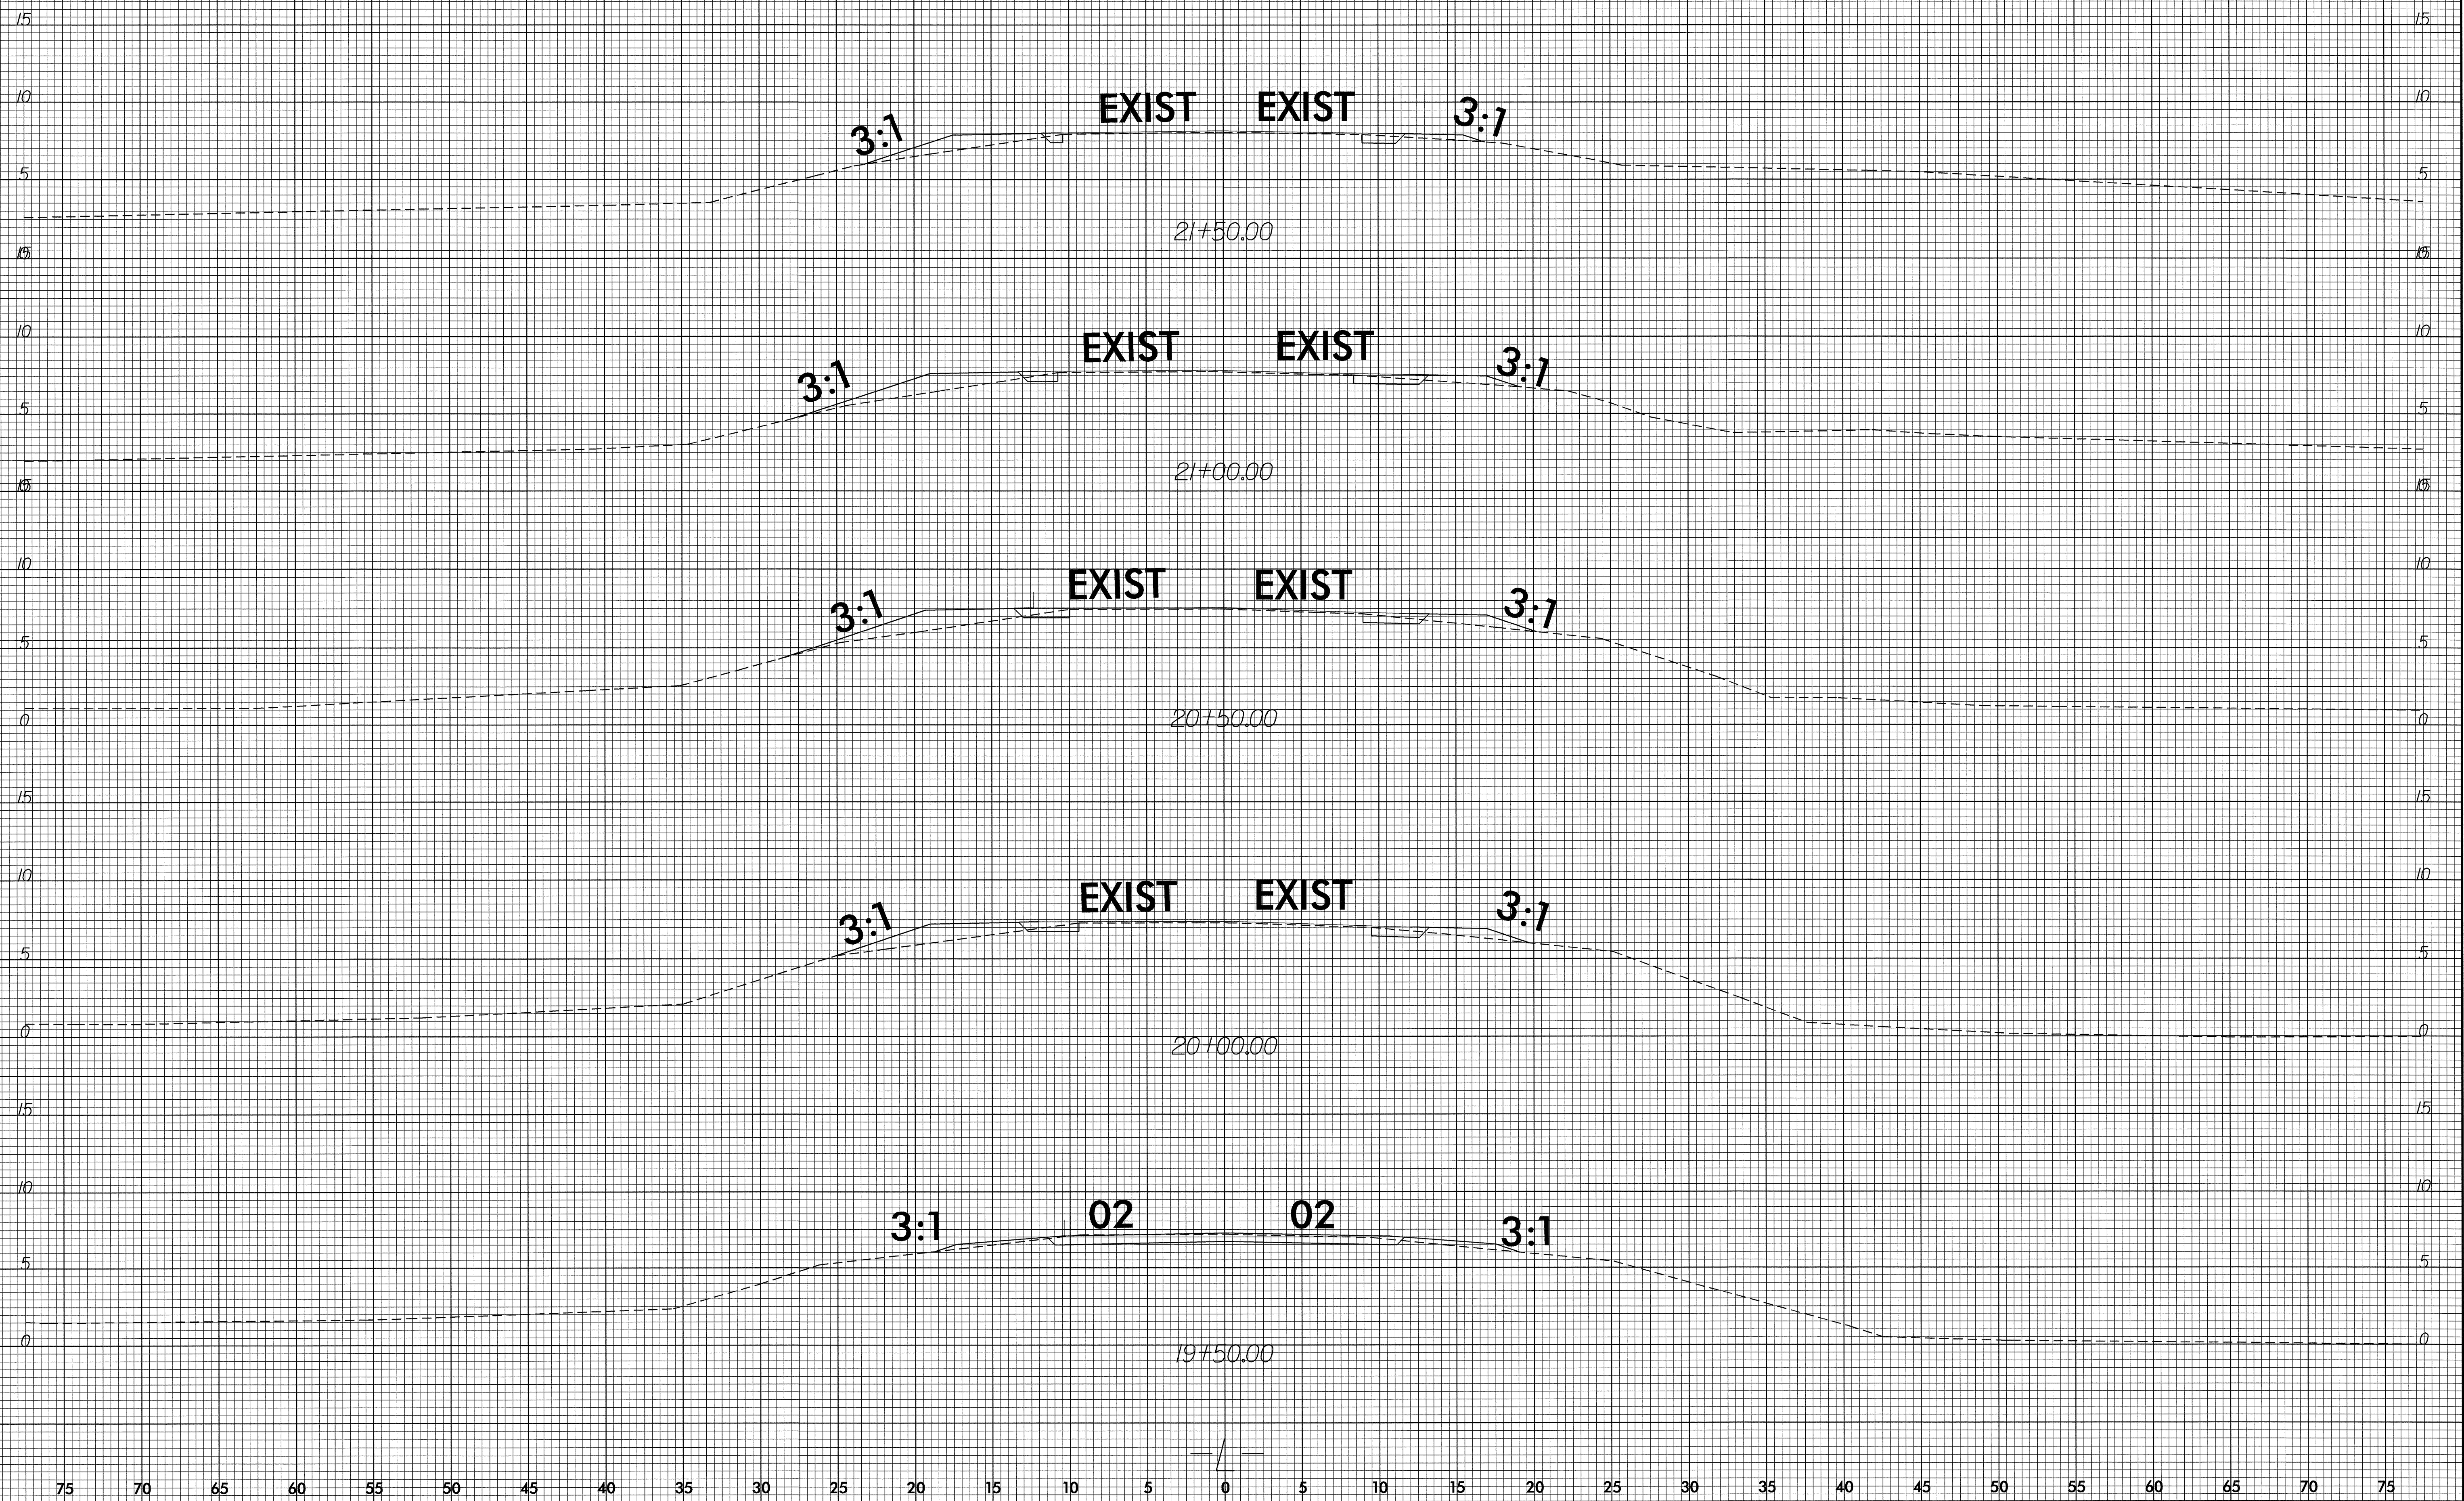

75 70 65 60 55 50 45 40 35 30 25 20 15 10 5 0 5 10 15 20 25 30 35 40 45 50 55 60 65 70 75

03-JAN-2006 16:17
 I:\Roadway\XSC\3636.rdy-yp1.1.dgn
 \$\$\$USERID\$\$\$


8/23/99

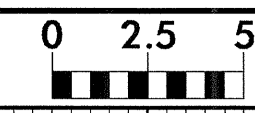

PROJ. REFERENCE NO.
B-3636

SHEET NO.
X-9

75 70 65 60 55 50 45 40 35 30 25 20 15 10 5 0 5 10 15 20 25 30 35 40 45 50 55 60 65 70 75

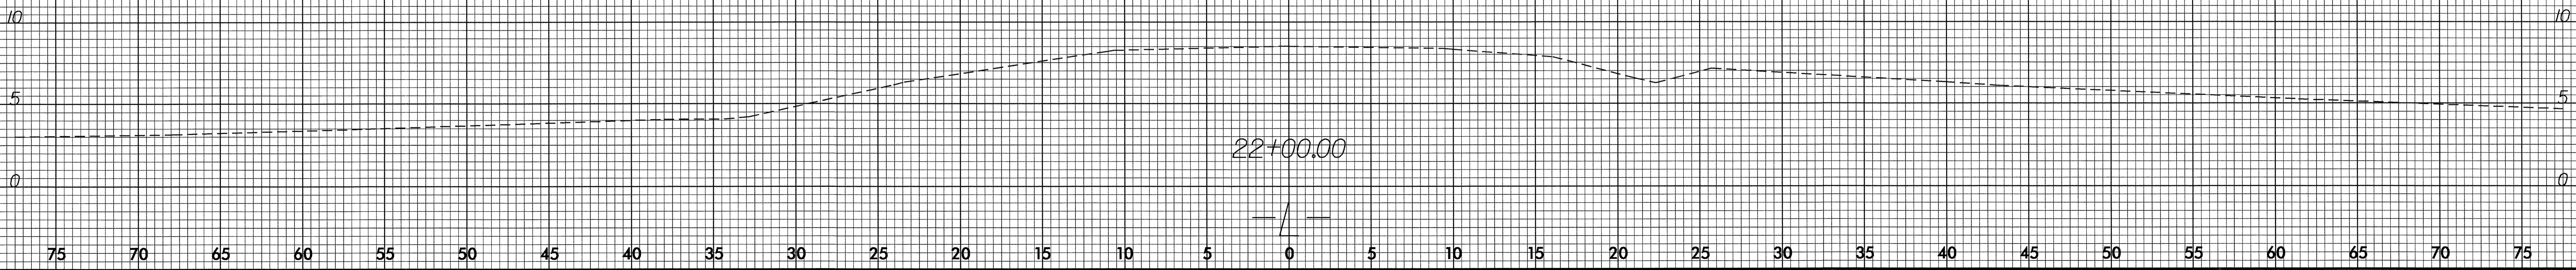

03-JAN-2006 15:17
F:\Roadway\XSC_b3636_rdu_xpl1.dgn
\$\$\$\$USERNAME\$\$\$