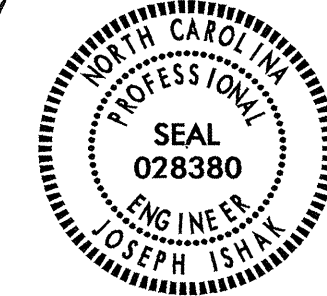



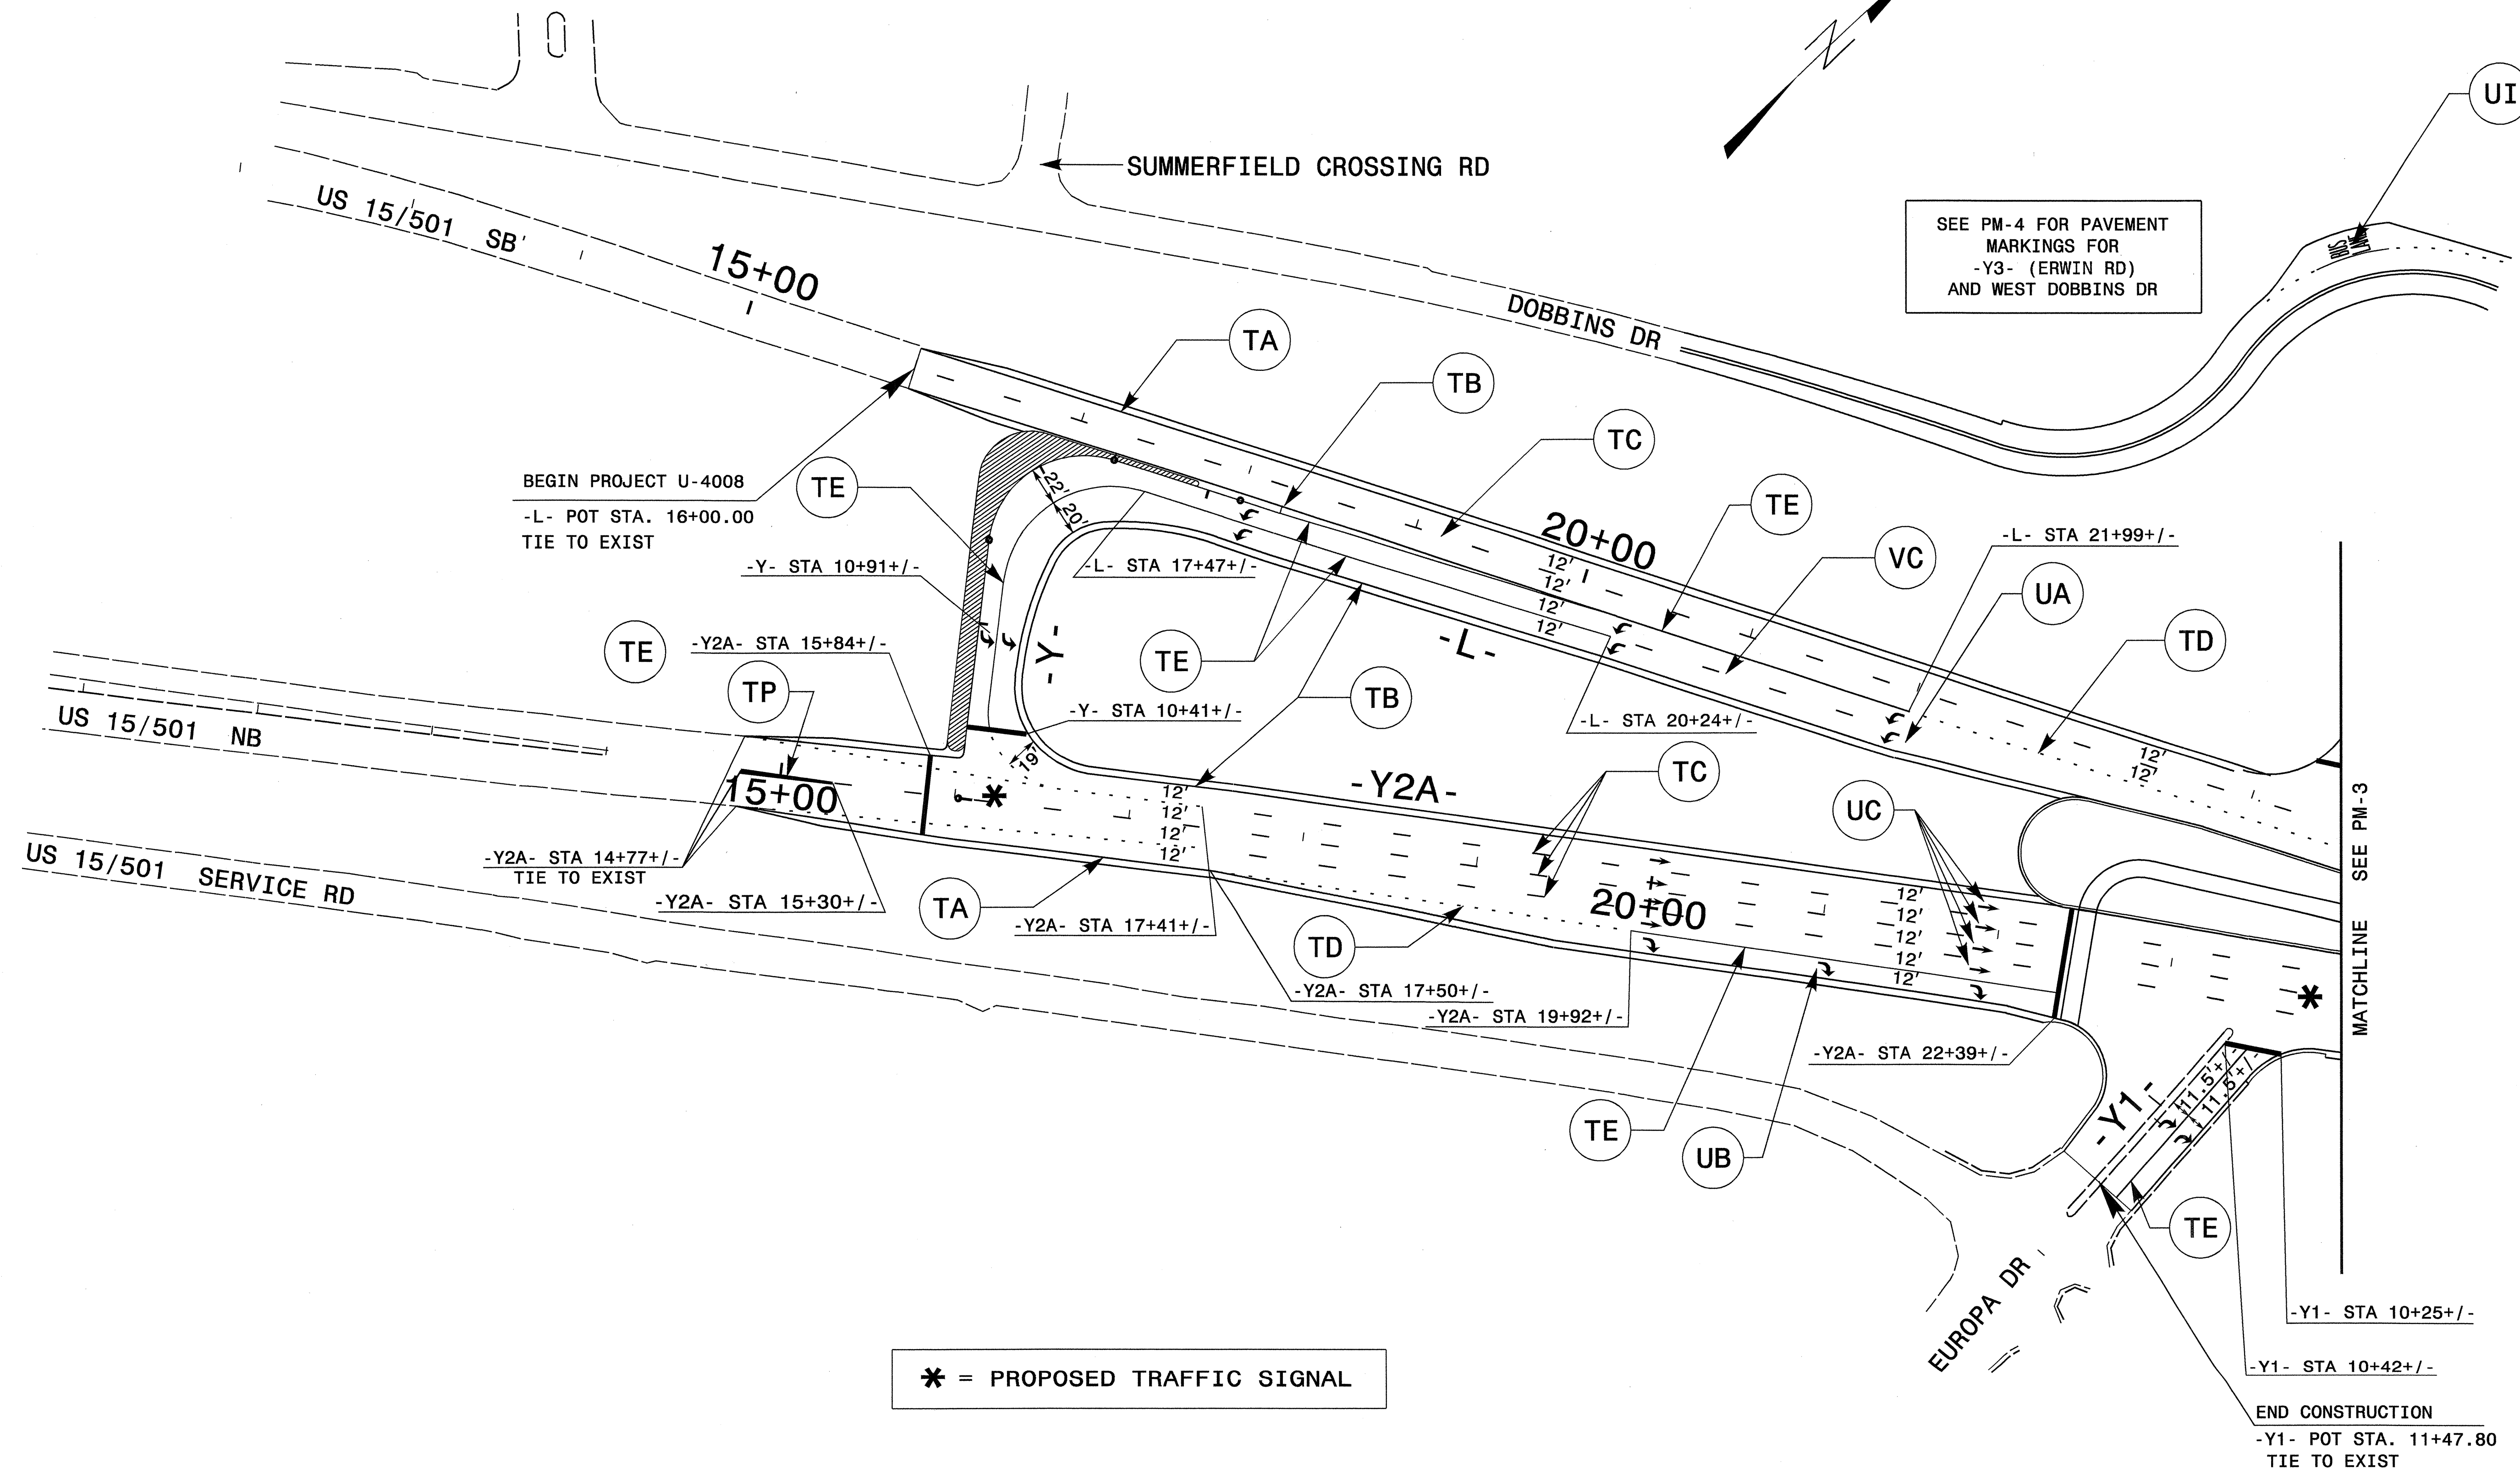


FINAL PAVEMENT MARKING SCHEDULE

SYMBOL	DESCRIPTION	PAY ITEM/QUANTITY BREAKDOWN	TOTAL QUANTITY
<u>PAVEMENT MARKING LINES</u>			
<u>THERMOPLASTIC (4", 90 MLS)</u>			
TA	WHITE EDGELINE	8170 LF	
TB	YELLOW EDGELINE	4573 LF	
TC	10 WHITE SKIP	1802 LF	
TD	2 WHITE MINI SKIP	305 LF	
TE	WHITE SOLID LANE LINE	2512 LF	
TI	YELLOW DOUBLE CENTER LINE	5782 LF	
			TOTAL 23,144 LF
<u>THERMOPLASTIC (8", 90MLS)</u>			
TP	WHITE GORELINE	106 LF	
TT	YELLOW DIAGONAL	106 LF	
			TOTAL 271 LF
<u>THERMOPLASTIC (24", 120MLS)</u>			
T2	WHITE STOP BAR	366 LF	
			TOTAL 366 LF
<u>THERMOPLASTIC SYMBOLS (90 MLS)</u>			
UA	LEFT TURN ARROW	19 EA	
UB	RIGHT TURN ARROW	13 EA	
UC	STRAIGHT ARROW	10 EA	
			TOTAL 42 EA
<u>THERMOPLASTIC CHARACTERS (120 MLS)</u>			
UI	ALPHANUMERIC CHARACTER	63 EA	
			TOTAL 63 EA
<u>PERMANENT RAISED MARKERS</u>			
ME	YELLOW AND YELLOW	38 EA	
MF	CRYSTAL AND RED	1047 EA	
			TOTAL 1085 EA

06-FEB-2006 13:27
 \\lets-ccfs03\040088\traffic\trafficcontrol\top\revised_top Jan06\04008-pm-base.dgn
 adawandos AT WZTC224250

APPROVED: <i>Joseph Ishak</i> DATE: 2/9/06 SEAL 	FINAL PAVEMENT MARKING SCHEDULE	<table border="1" style="width: 100%; border-collapse: collapse;"> <tr> <td>SCALE:</td> <td>NONE</td> <td rowspan="4" style="text-align: center;">  </td> <td>REVISIONS</td> </tr> <tr> <td>DATE:</td> <td>2004</td> <td></td> </tr> <tr> <td>DWG. BY:</td> <td>HAL</td> <td></td> </tr> <tr> <td>DESIGN BY:</td> <td>HAL</td> <td></td> </tr> <tr> <td>REVIEWED BY:</td> <td>JLP</td> <td></td> <td></td> </tr> </table>	SCALE:	NONE		REVISIONS	DATE:	2004		DWG. BY:	HAL		DESIGN BY:	HAL		REVIEWED BY:	JLP		
SCALE:	NONE		REVISIONS																
DATE:	2004																		
DWG. BY:	HAL																		
DESIGN BY:	HAL																		
REVIEWED BY:	JLP																		



SEE PM-4 FOR PAVEMENT MARKINGS FOR -Y3- (ERWIN RD) AND WEST DOBBINS DR

BEGIN PROJECT U-4008
-L- POT STA. 16+00.00
TIE TO EXIST

-Y2A- STA 14+77+/-
TIE TO EXIST

* = PROPOSED TRAFFIC SIGNAL

END CONSTRUCTION
-Y1- POT STA. 11+47.80
TIE TO EXIST

SEE SHEET PM-1 FOR FINAL PAVEMENT MARKING SCHEDULE

APPROVED: *Joseph Ishak* DATE: 2/9/06

SEAL

NORTH CAROLINA PROFESSIONAL ENGINEER
SEAL 028380
JOSEPH ISHAK


FINAL PAVEMENT MARKING PLANS

SCALE: NONE		REVISIONS
DATE: 2006		
DWG. BY: HAL		
DESIGN BY: HAL		

REVIEWED BY: JLP

CADD FILE

06-FEB-2006 13:26
 \\ets-ccfs03\U4008\Traffic\Trafficcontrol\top\revised top Jan06\U4008-pm-pm02.dgn
 halwandoos AT WZTC24250

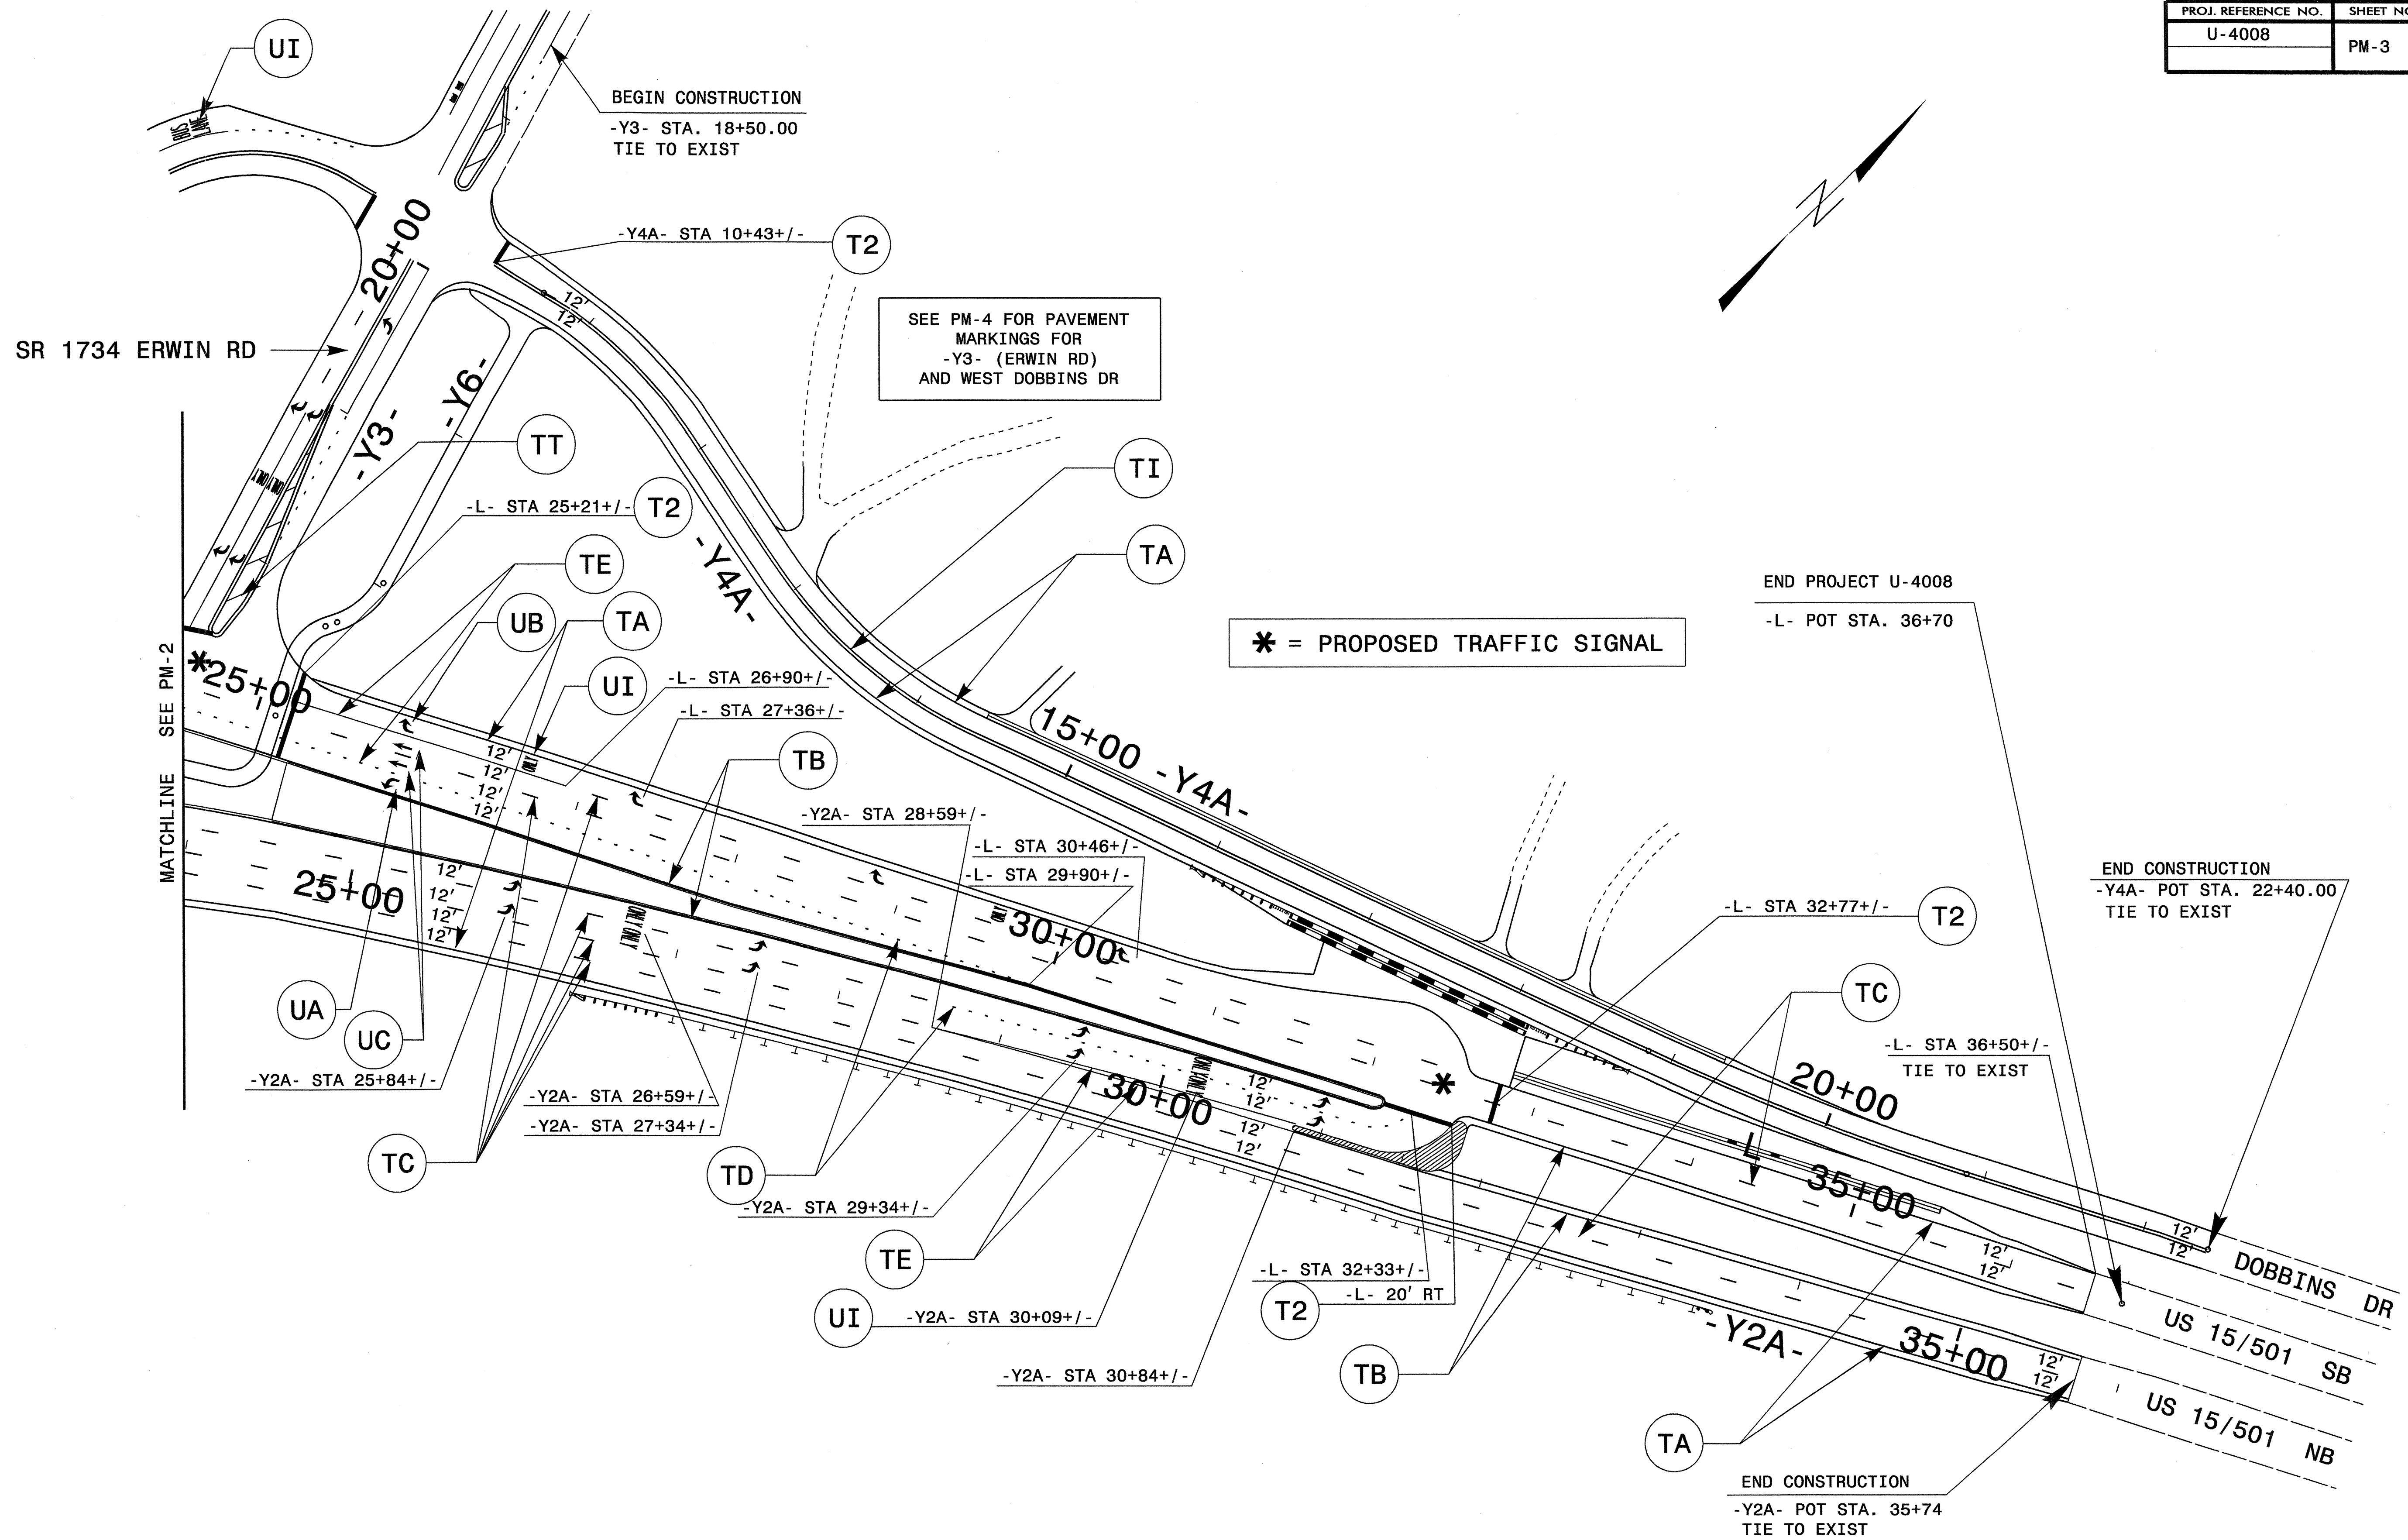

SEE SHEET PM-1 FOR FINAL PAVEMENT MARKING SCHEDULE

* = PROPOSED TRAFFIC SIGNAL

APPROVED: *Joseph Ishak* DATE: 2/9/06

SEAL

FINAL PAVEMENT MARKING PLANS




SCALE:	NONE
DATE:	2006
DWG. BY:	HAL
DESIGN BY:	HAL
REVIEWED BY:	JLP

NO.	DESCRIPTION

CADD FILE

06-FEB-2006 13:26
 \\ets-crf503\U4008\Traffic\TrafficControl\Top\revised top Jan06\U4008_pm_pm03.dgn
 halawandos AT WZTC224250

SEE MUTCD FOR BIKE LANE PAVEMENT MARKING DESIGN

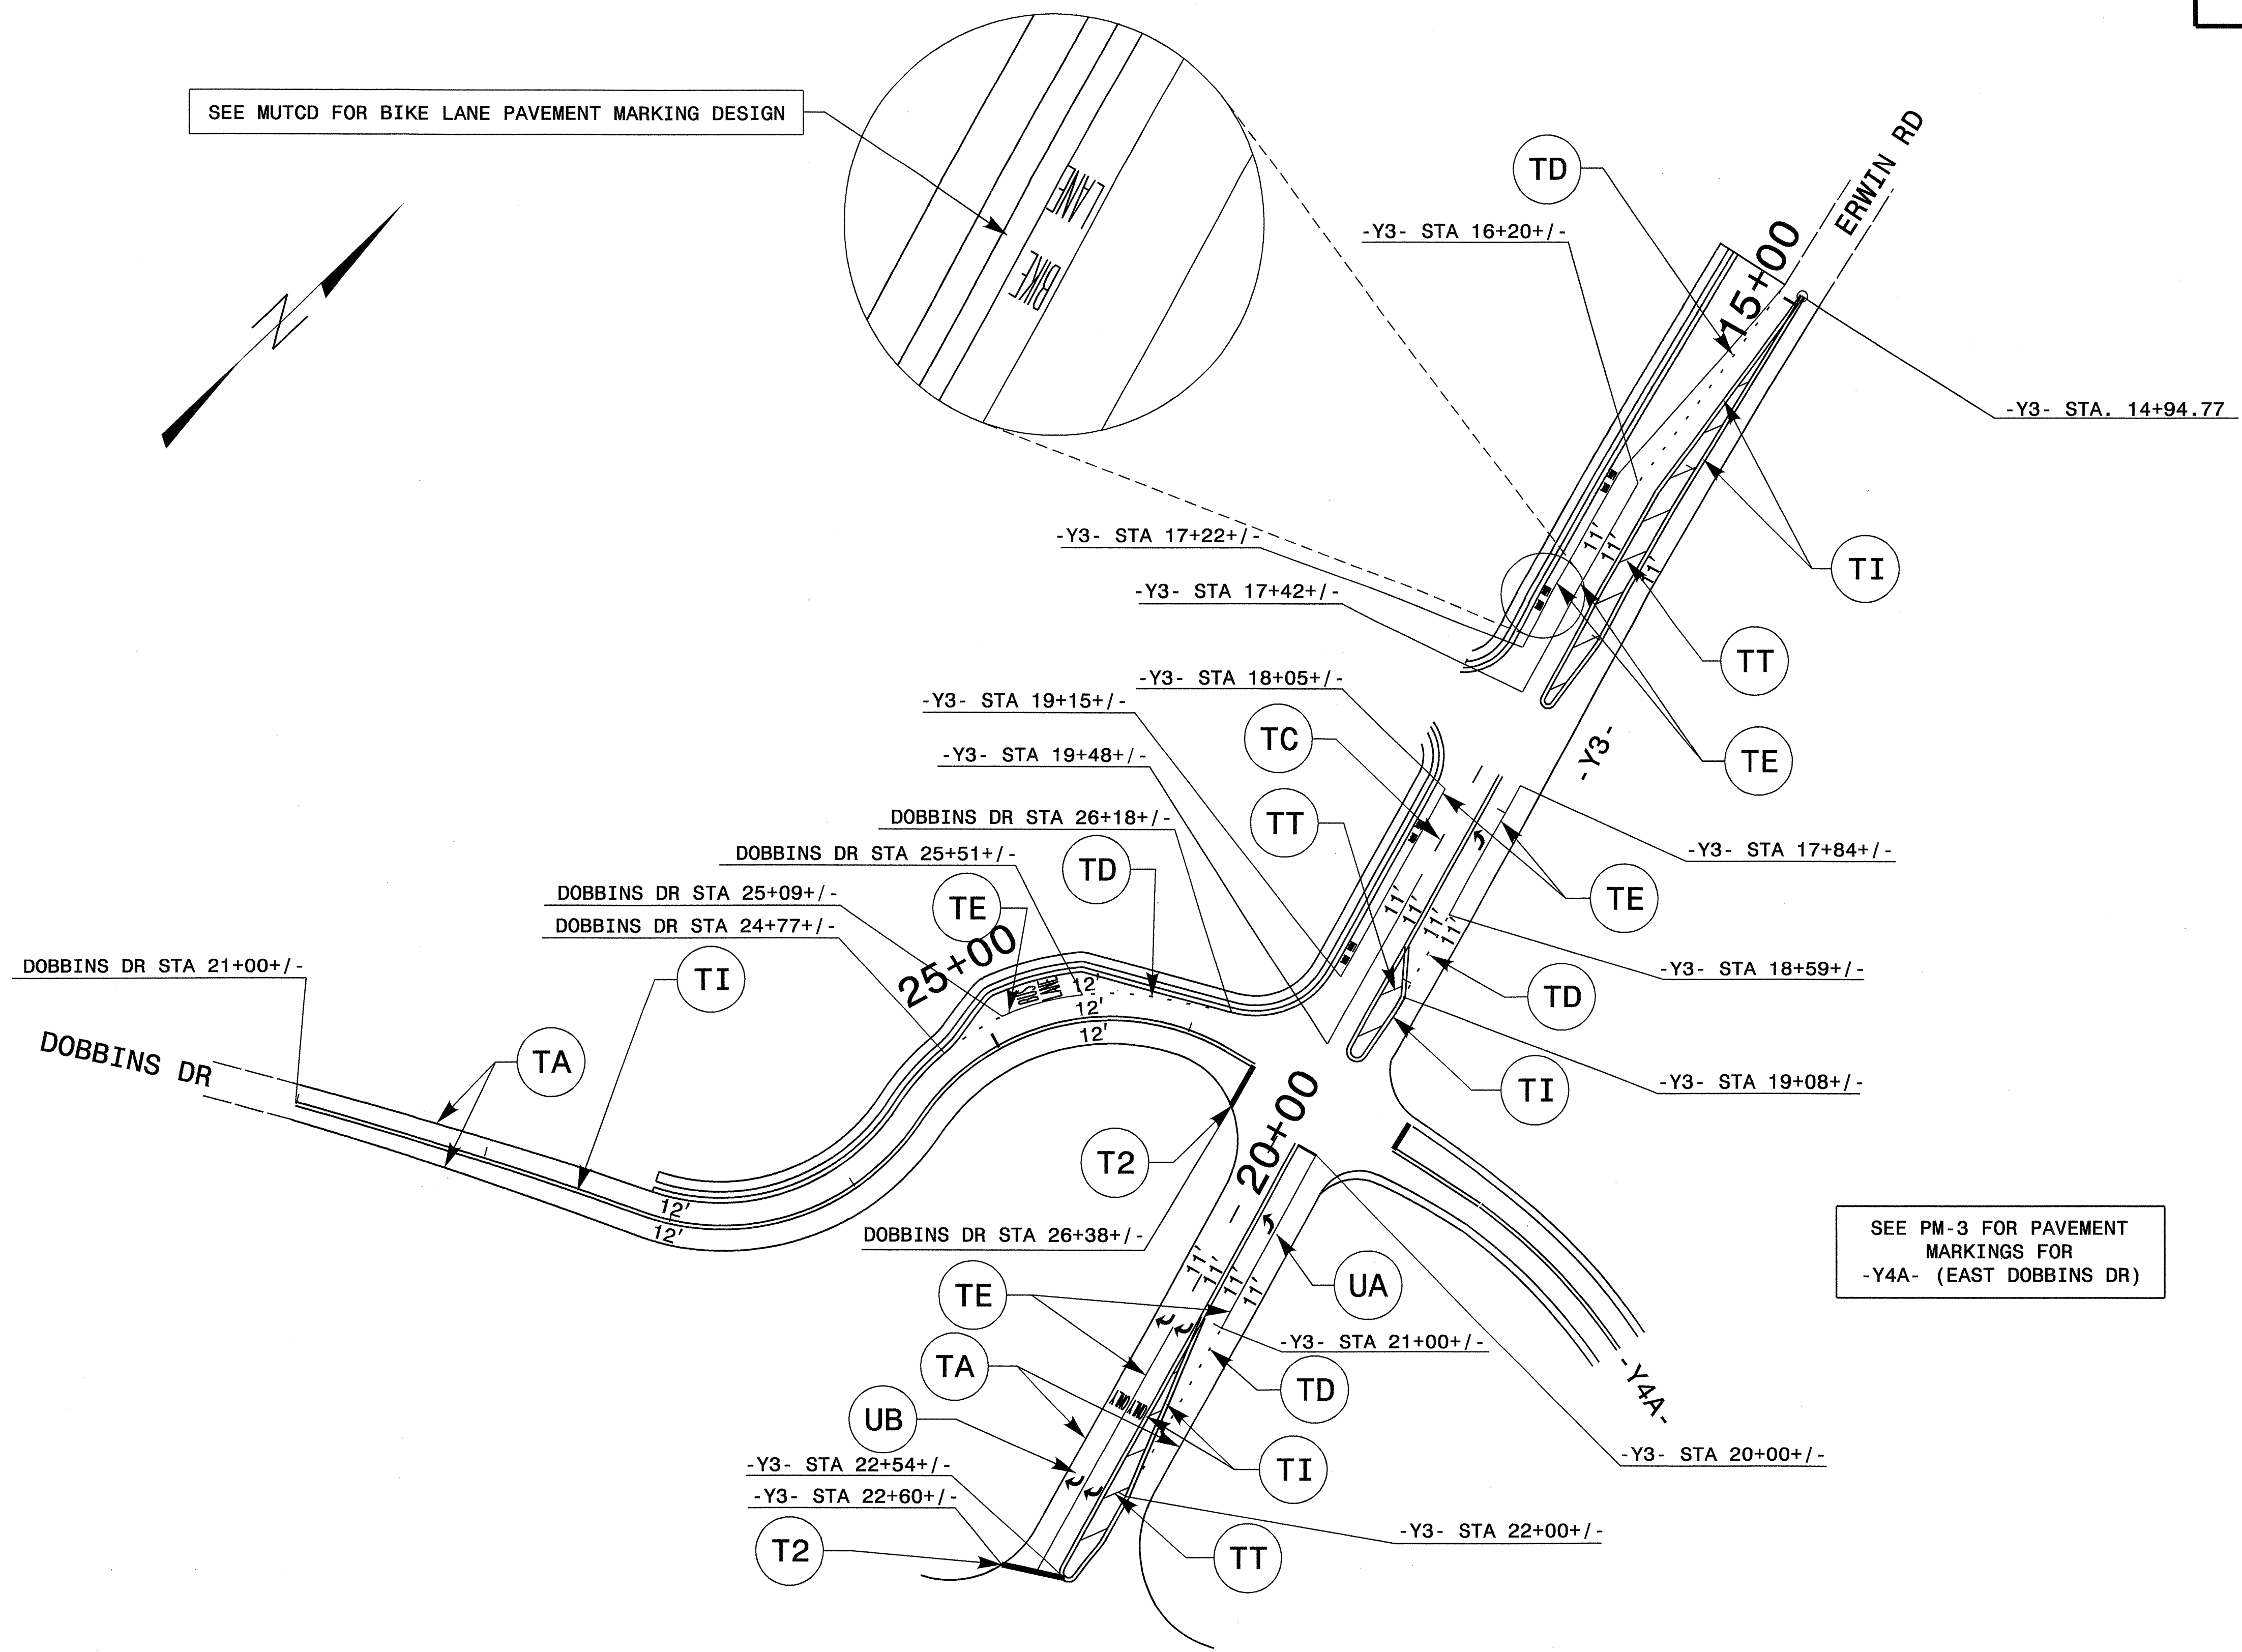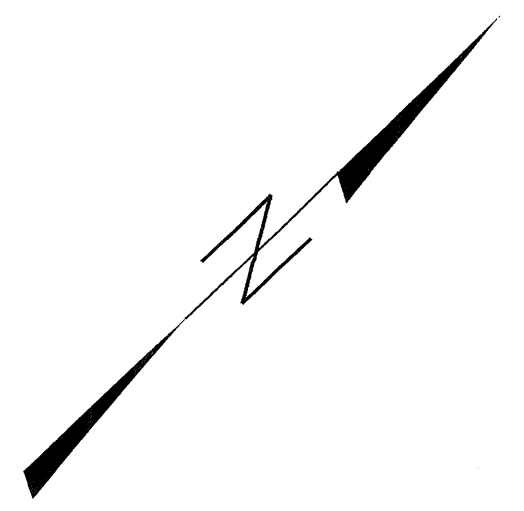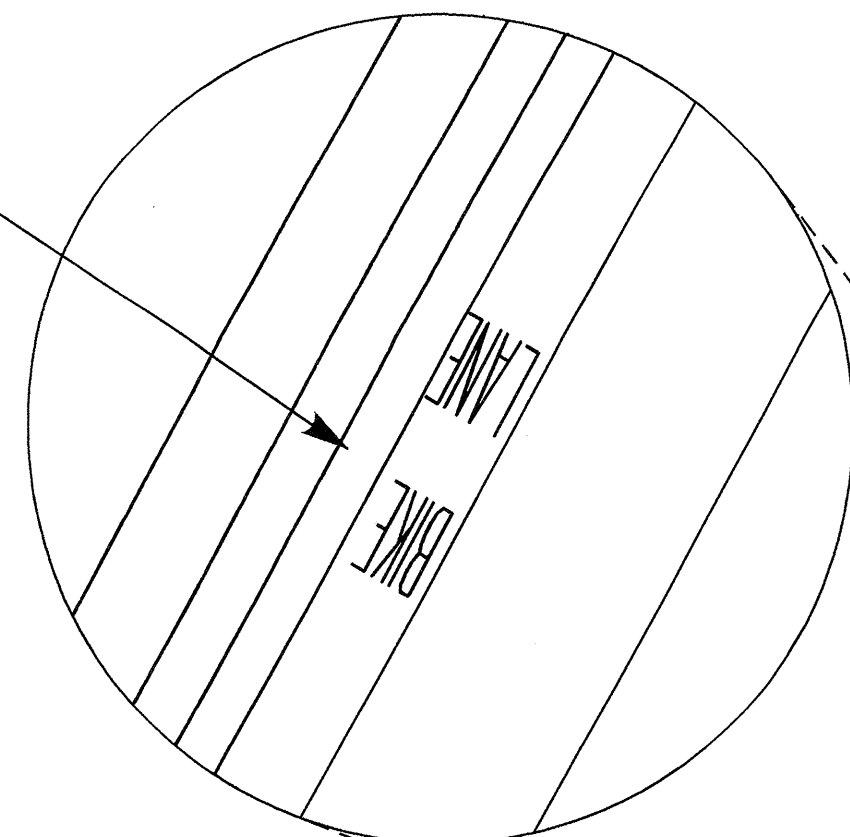

SEE PM-3 FOR PAVEMENT MARKINGS FOR -Y4A- (EAST DOBBINS DR)

SEE SHEET PM-1 FOR FINAL PAVEMENT MARKING SCHEDULE

06-FEB-2006 13:25
 \\ets-csfs03\l4008\traffic\traffic\traffic\top\revised_top\jan06\U4008_pm_pm04.dgn
 halawnds AT WZIC224250

APPROVED: <i>[Signature]</i> DATE: 2/9/06		FINAL PAVEMENT MARKING PLANS	
		DATE: 2006	
DWG. BY: HAL			
DESIGN BY: HAL			
REVIEWED BY: JLP			