


FINAL PAVEMENT MARKING SCHEDULE

SYMBOL	DESCRIPTION	PAY ITEM/ QUANTITY BREAKDOWN	TOTAL QUANTITY
PAVEMENT MARKING LINES			
EA	WHITE EDGELINE	EPOXY (4") 2900 LF	
ED	WHITE MINI-SKIP	EPOXY (4") 10 LF	
EI	YELLOW DOUBLE CENTER LINE	EPOXY (4") 2900 LF	
			5810 LF

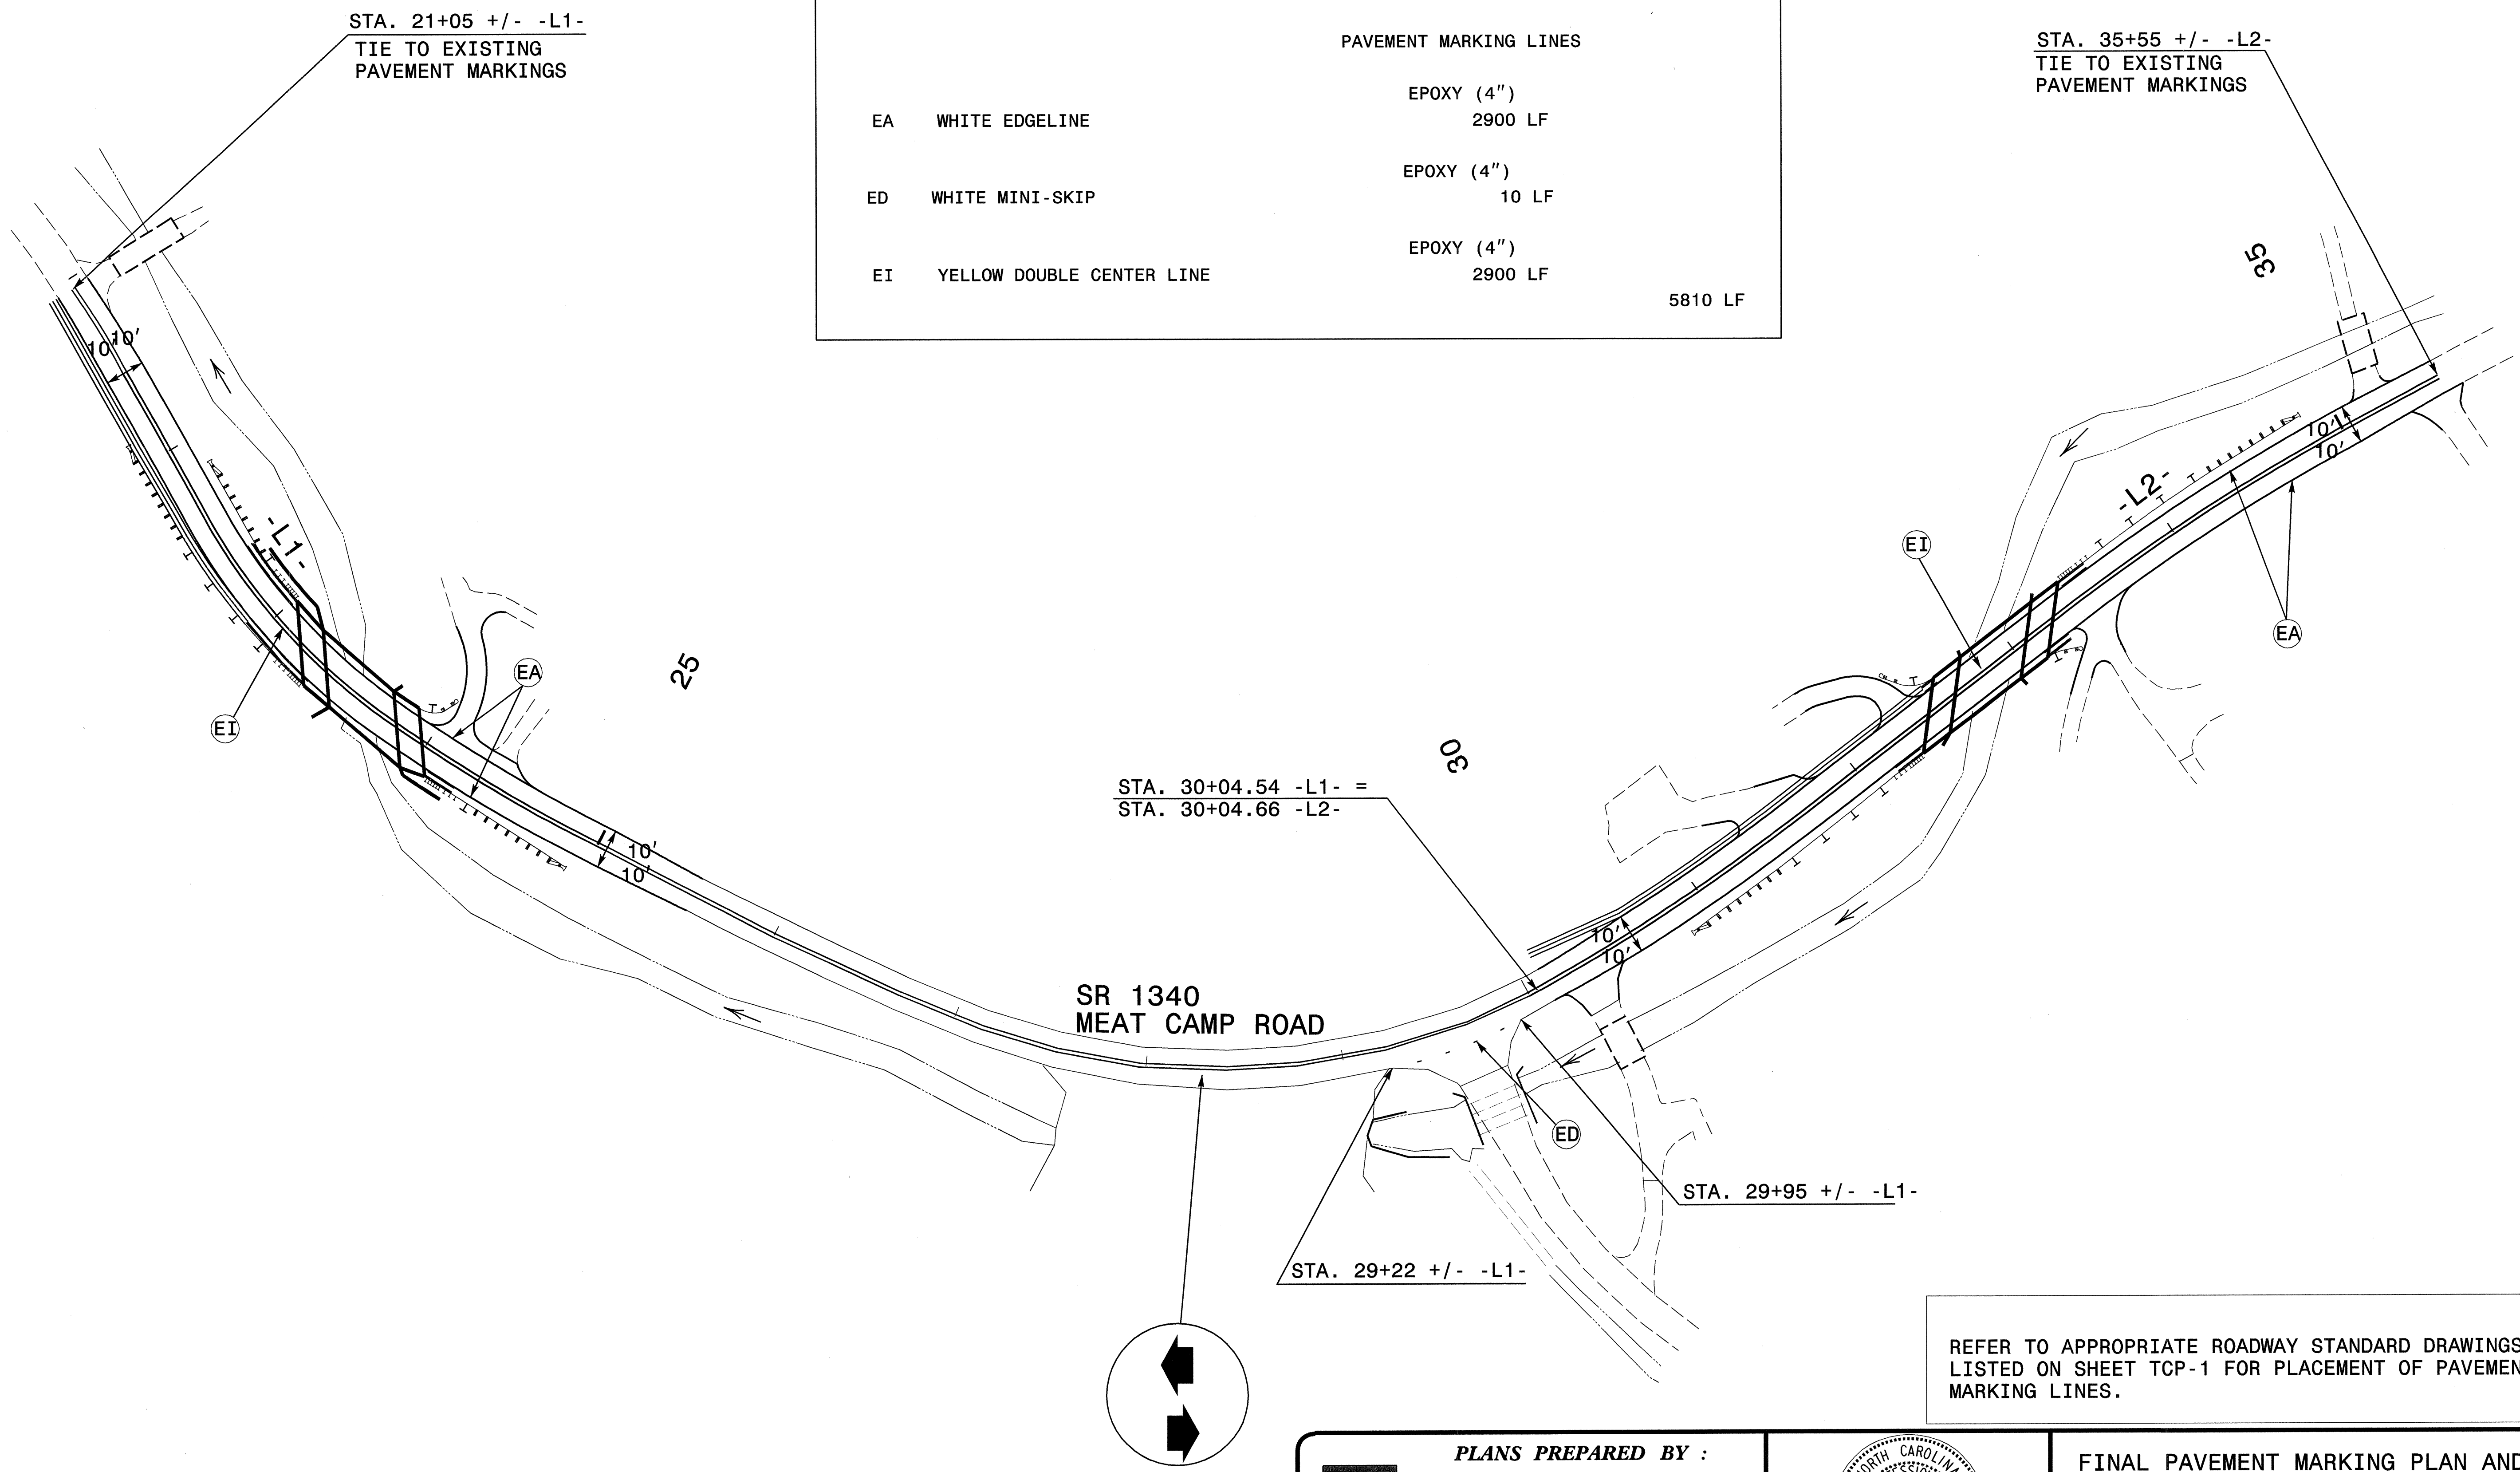

REFER TO APPROPRIATE ROADWAY STANDARD DRAWINGS LISTED ON SHEET TCP-1 FOR PLACEMENT OF PAVEMENT MARKING LINES.

J:\COMNOS\302156\100\TCP\TCP03.dgn  
 08/10/2004  
 J:\COMNOS\302156\TrafficControl\Tcp\PM01.dgn  
 mcale

**PLANS PREPARED BY :**  
**RUMMEL KLEPPER & KAHL, LLP**  
*consulting engineers*  
 5800 FARINGDON PLACE SUITE 105  
 RALEIGH, NORTH CAROLINA 27609-3960  
**FOR**  
**DIVISION OF HIGHWAYS**

SEAL  
  
 B. Keith Skinner 8/11/04

**FINAL PAVEMENT MARKING PLAN AND SCHEDULE**

SCALE: NONE		REVISIONS
DATE: 08-04		
DWG. BY: MAC		
DESIGN BY: MAC		
REVIEWED BY: BKS		CADD FILE: TCP03.DGN