




8/23/09

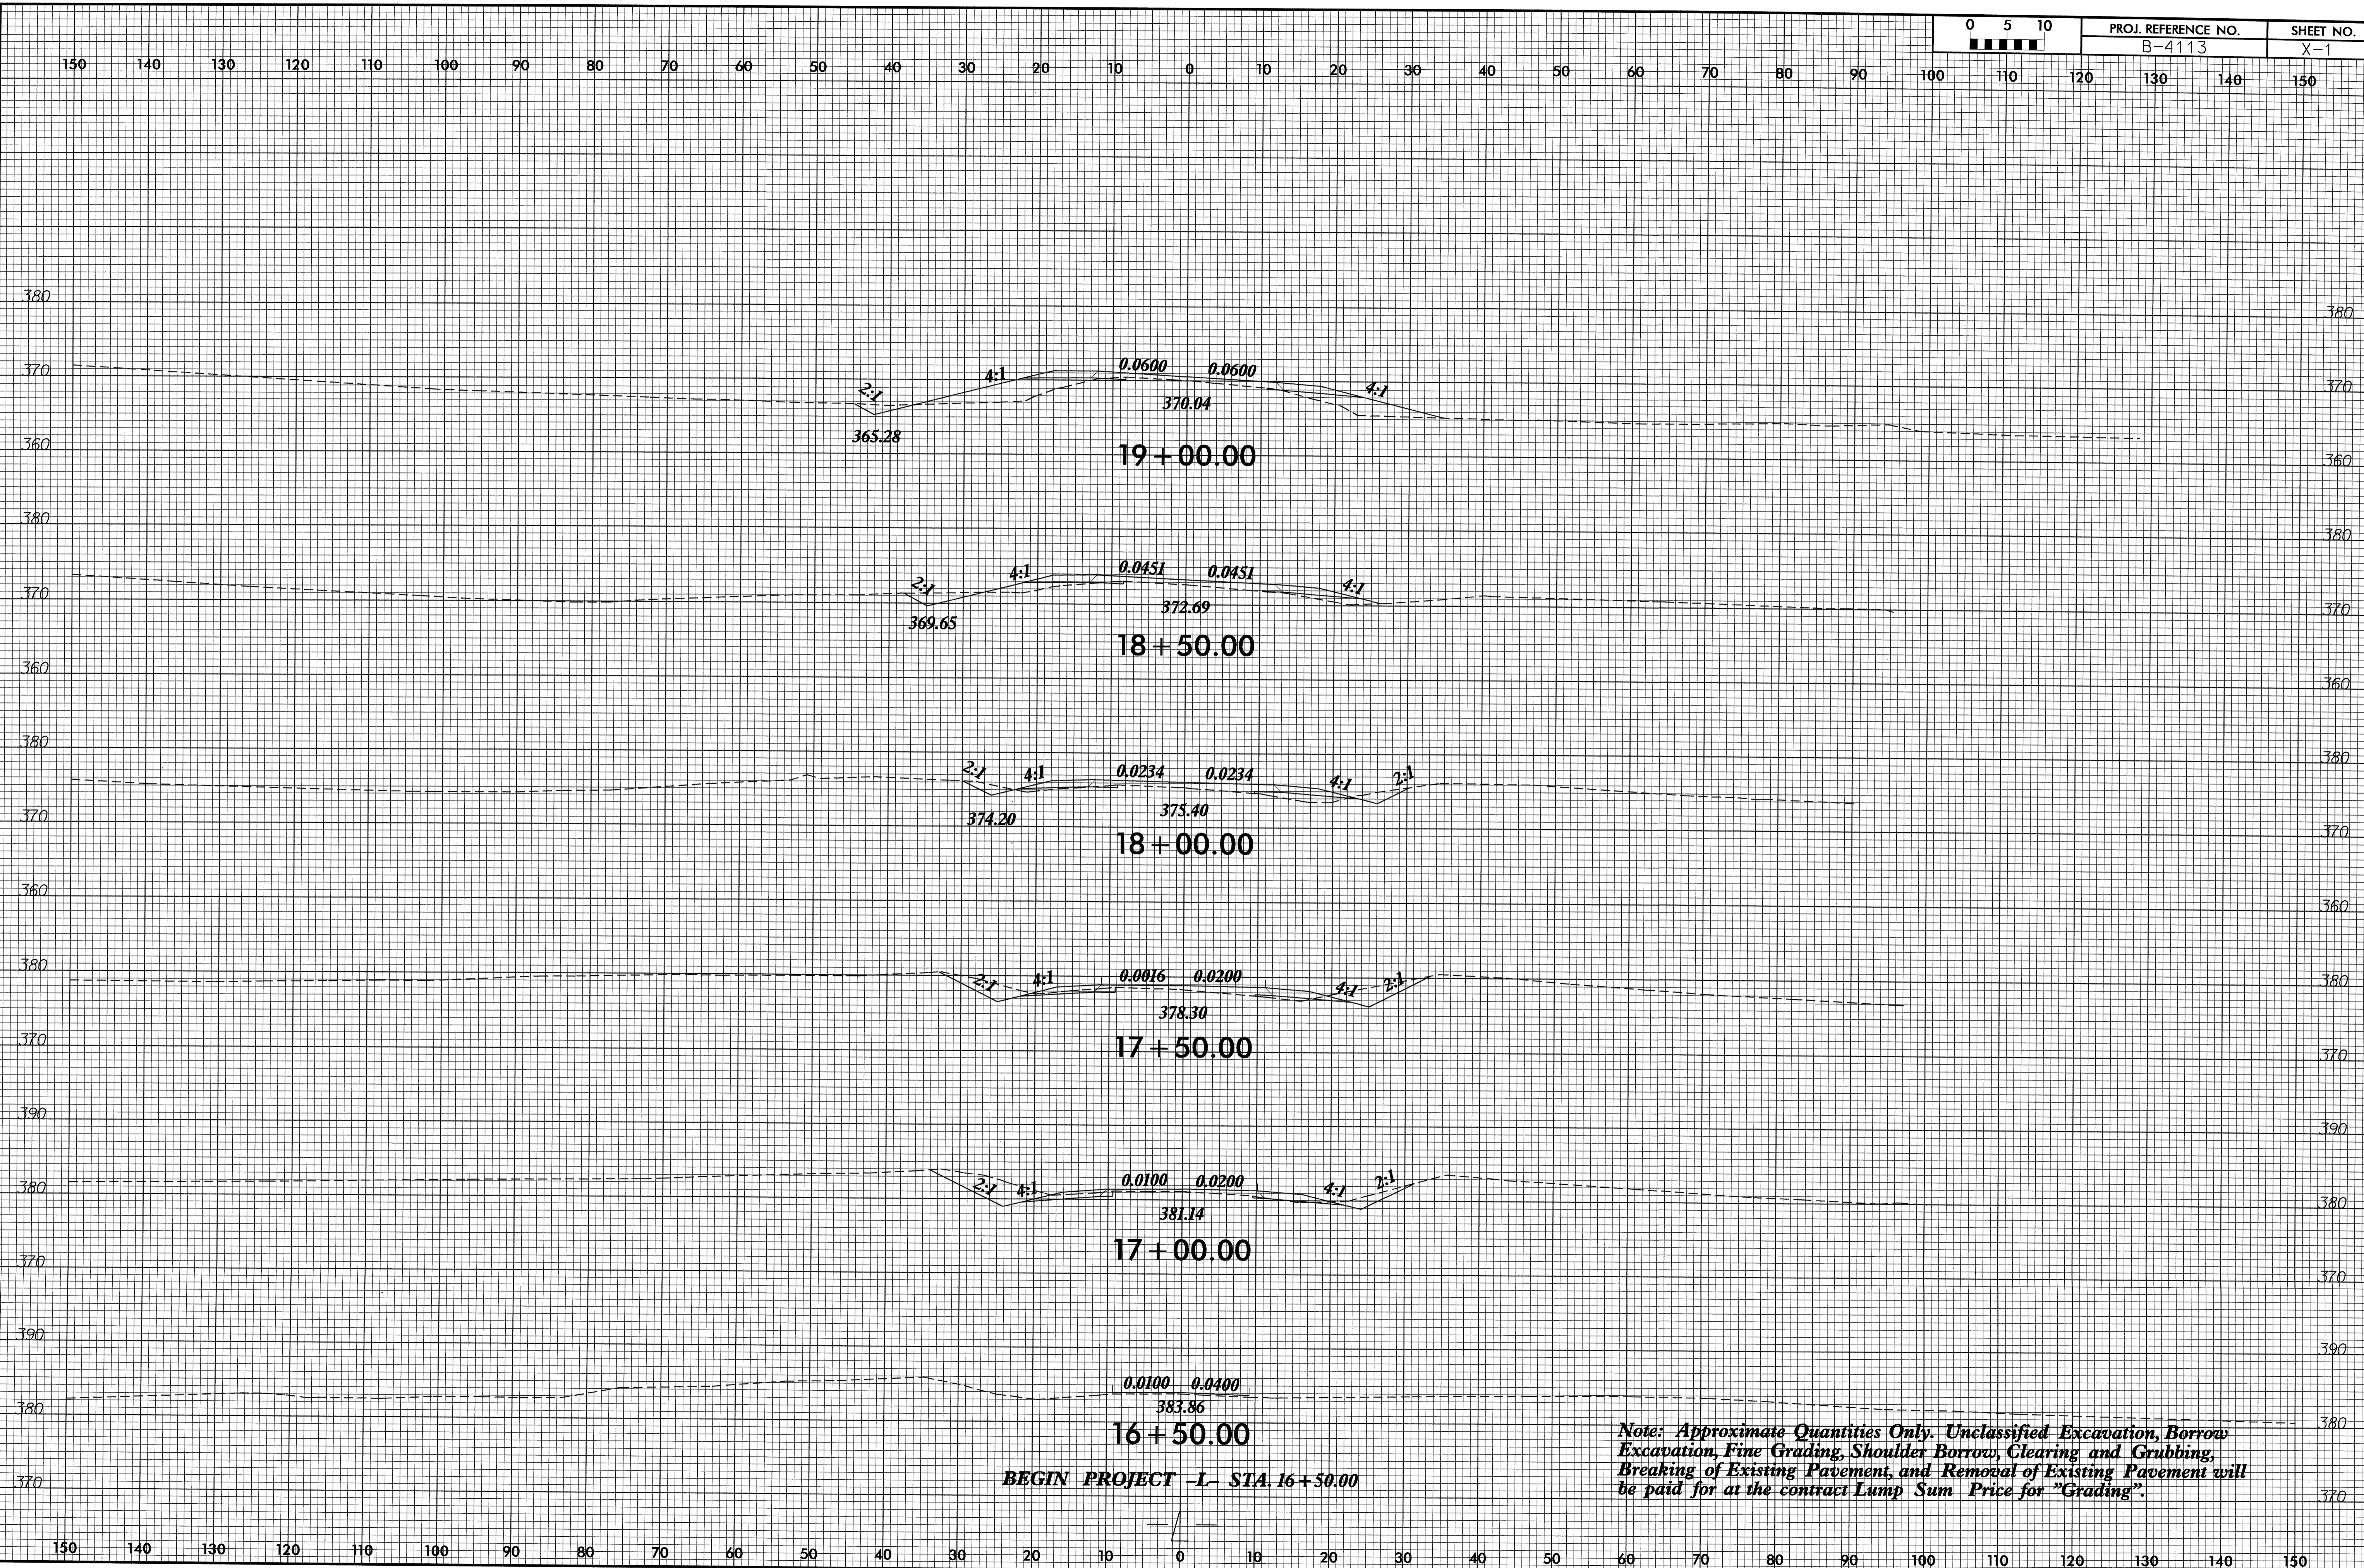


BEGIN PROJECT -L- STA. 16+50.00


Note: Approximate Quantities Only. Unclassified Excavation, Borrow Excavation, Fine Grading, Shoulder Borrow, Clearing and Grubbing, Breaking of Existing Pavement, and Removal of Existing Pavement will be paid for at the contract Lump Sum Price for "Grading".

14-MAR-2006 10:35 R:\Roadway\Xsec\B01\B4113-rdy.xpl.dgn

8/23/99

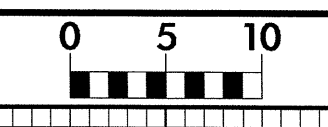


PROJ. REFERENCE NO. B-4113	SHEET NO. X-2
-------------------------------	------------------

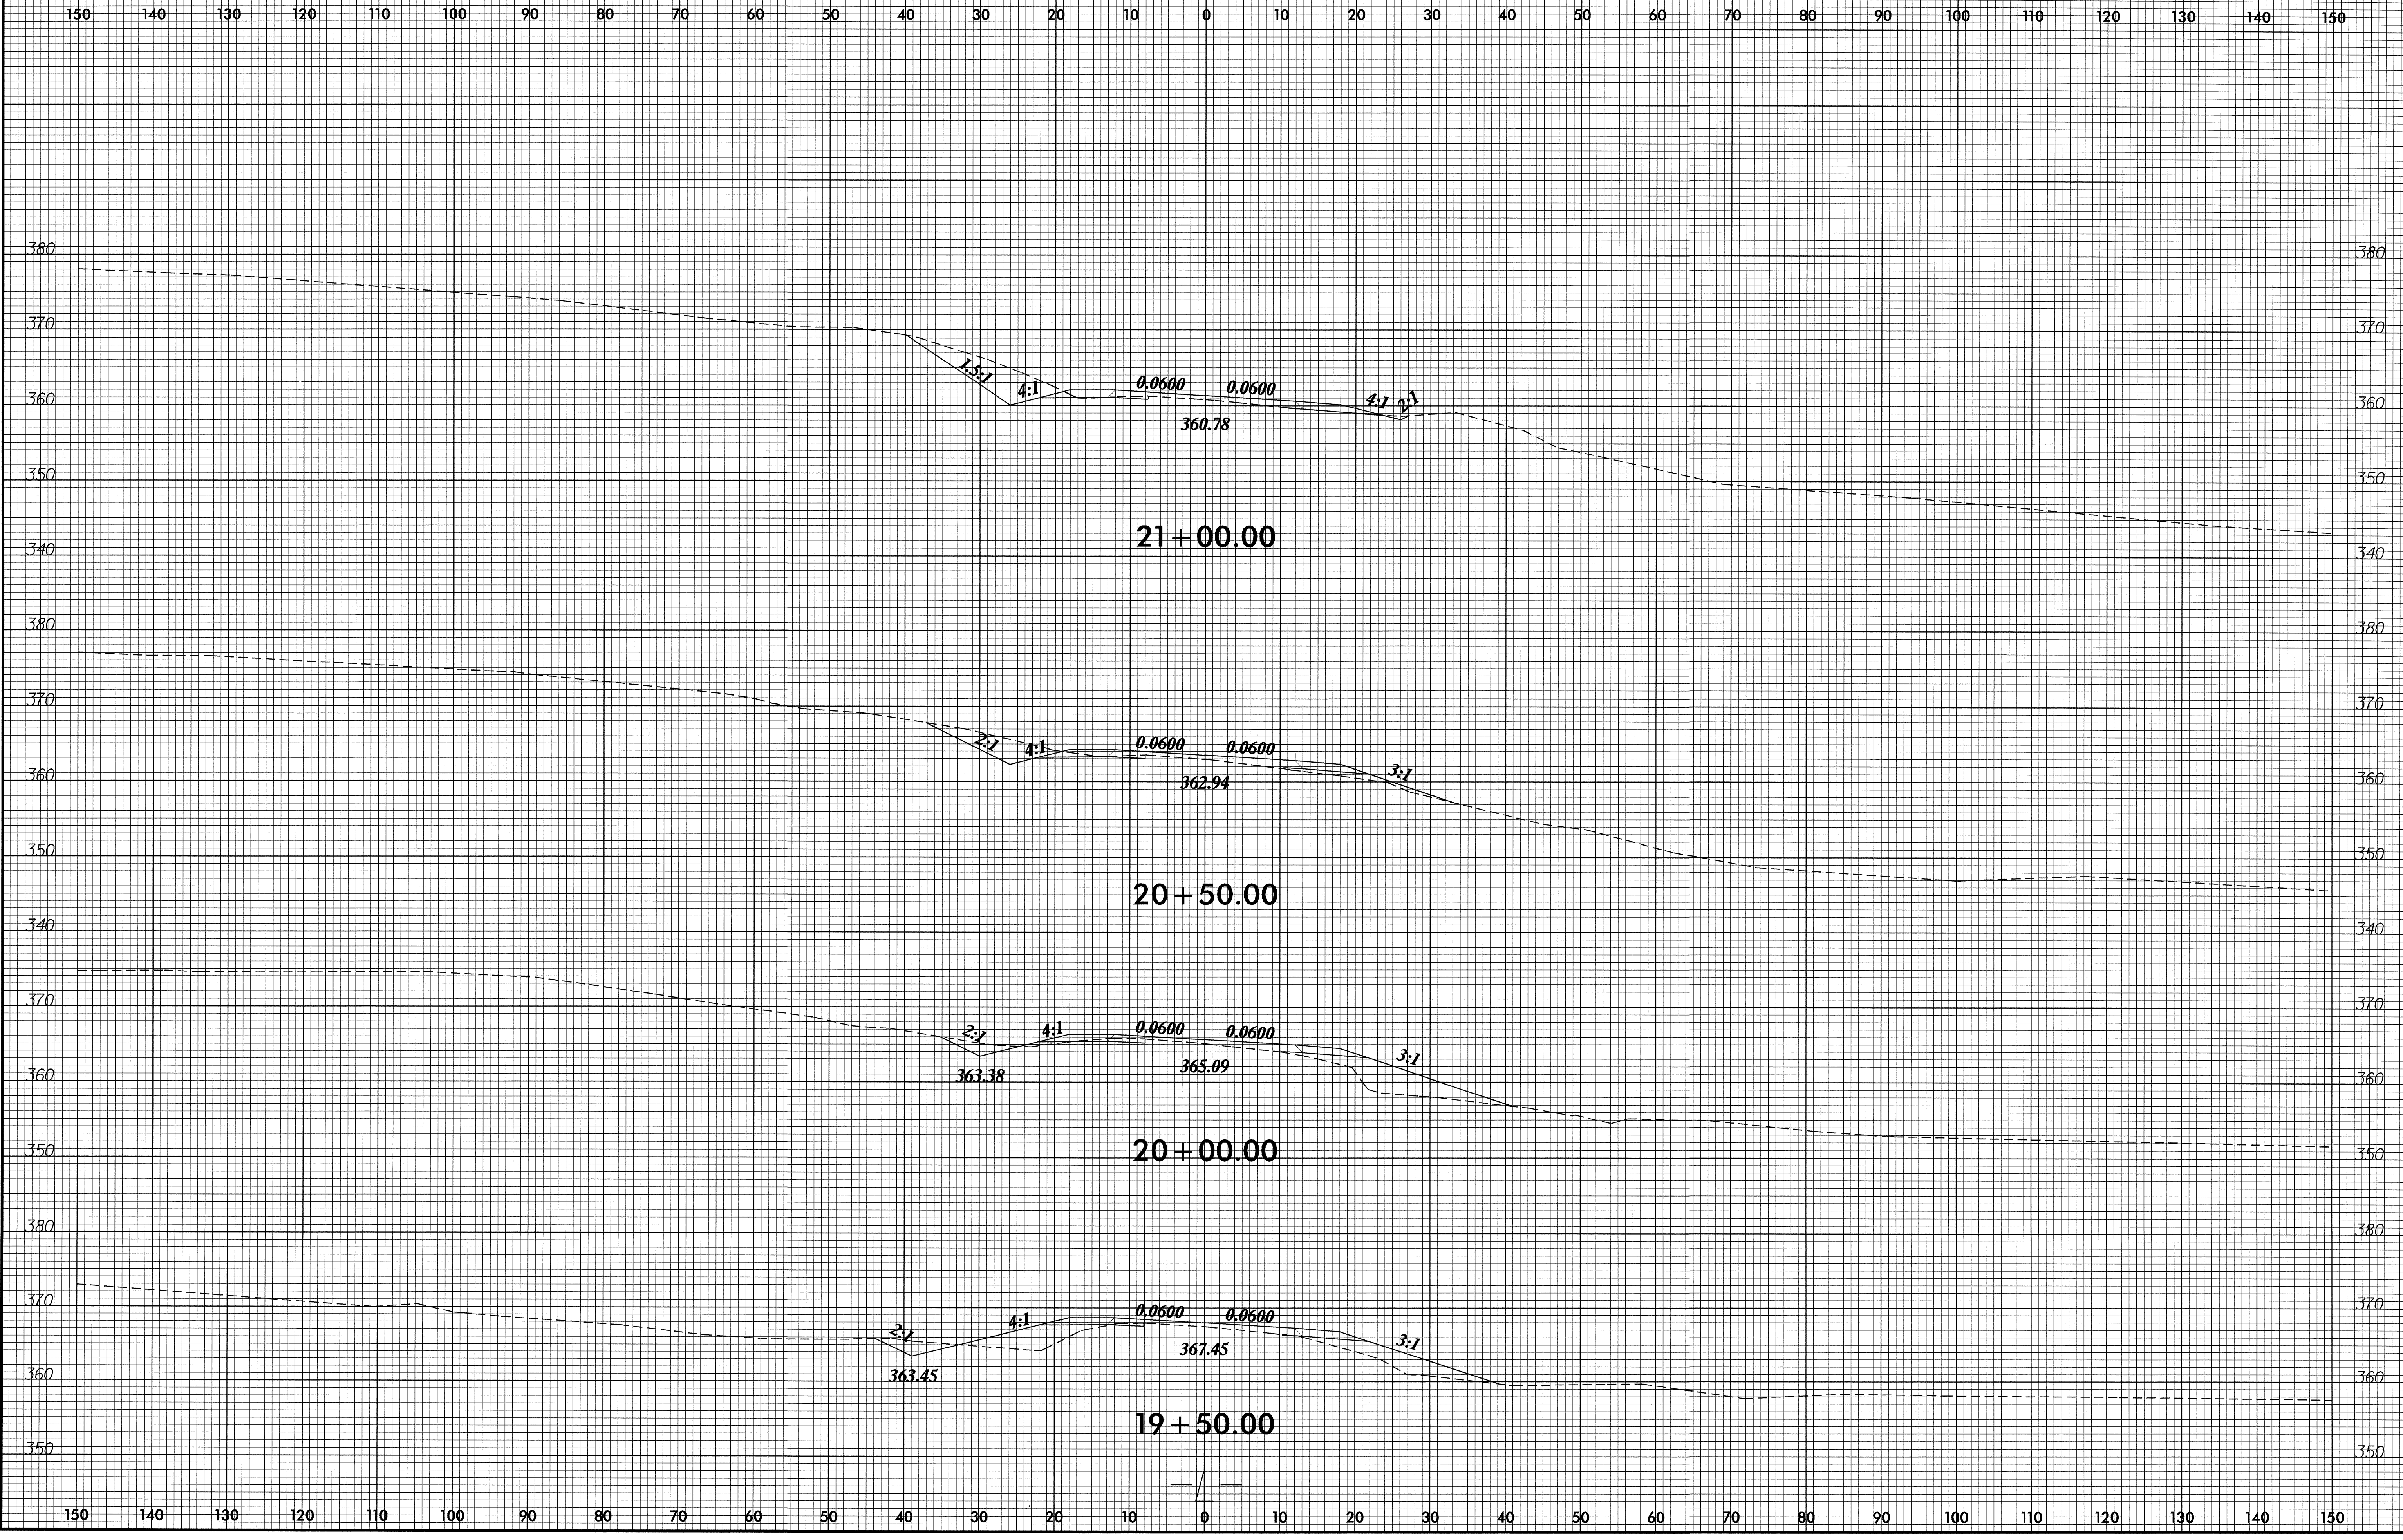

14-MAR-2006 10:34  
 R:\Roadway\yso\821\3-rdy-xpl-1.dgn  
 Robbent AT R022322


8/23/99

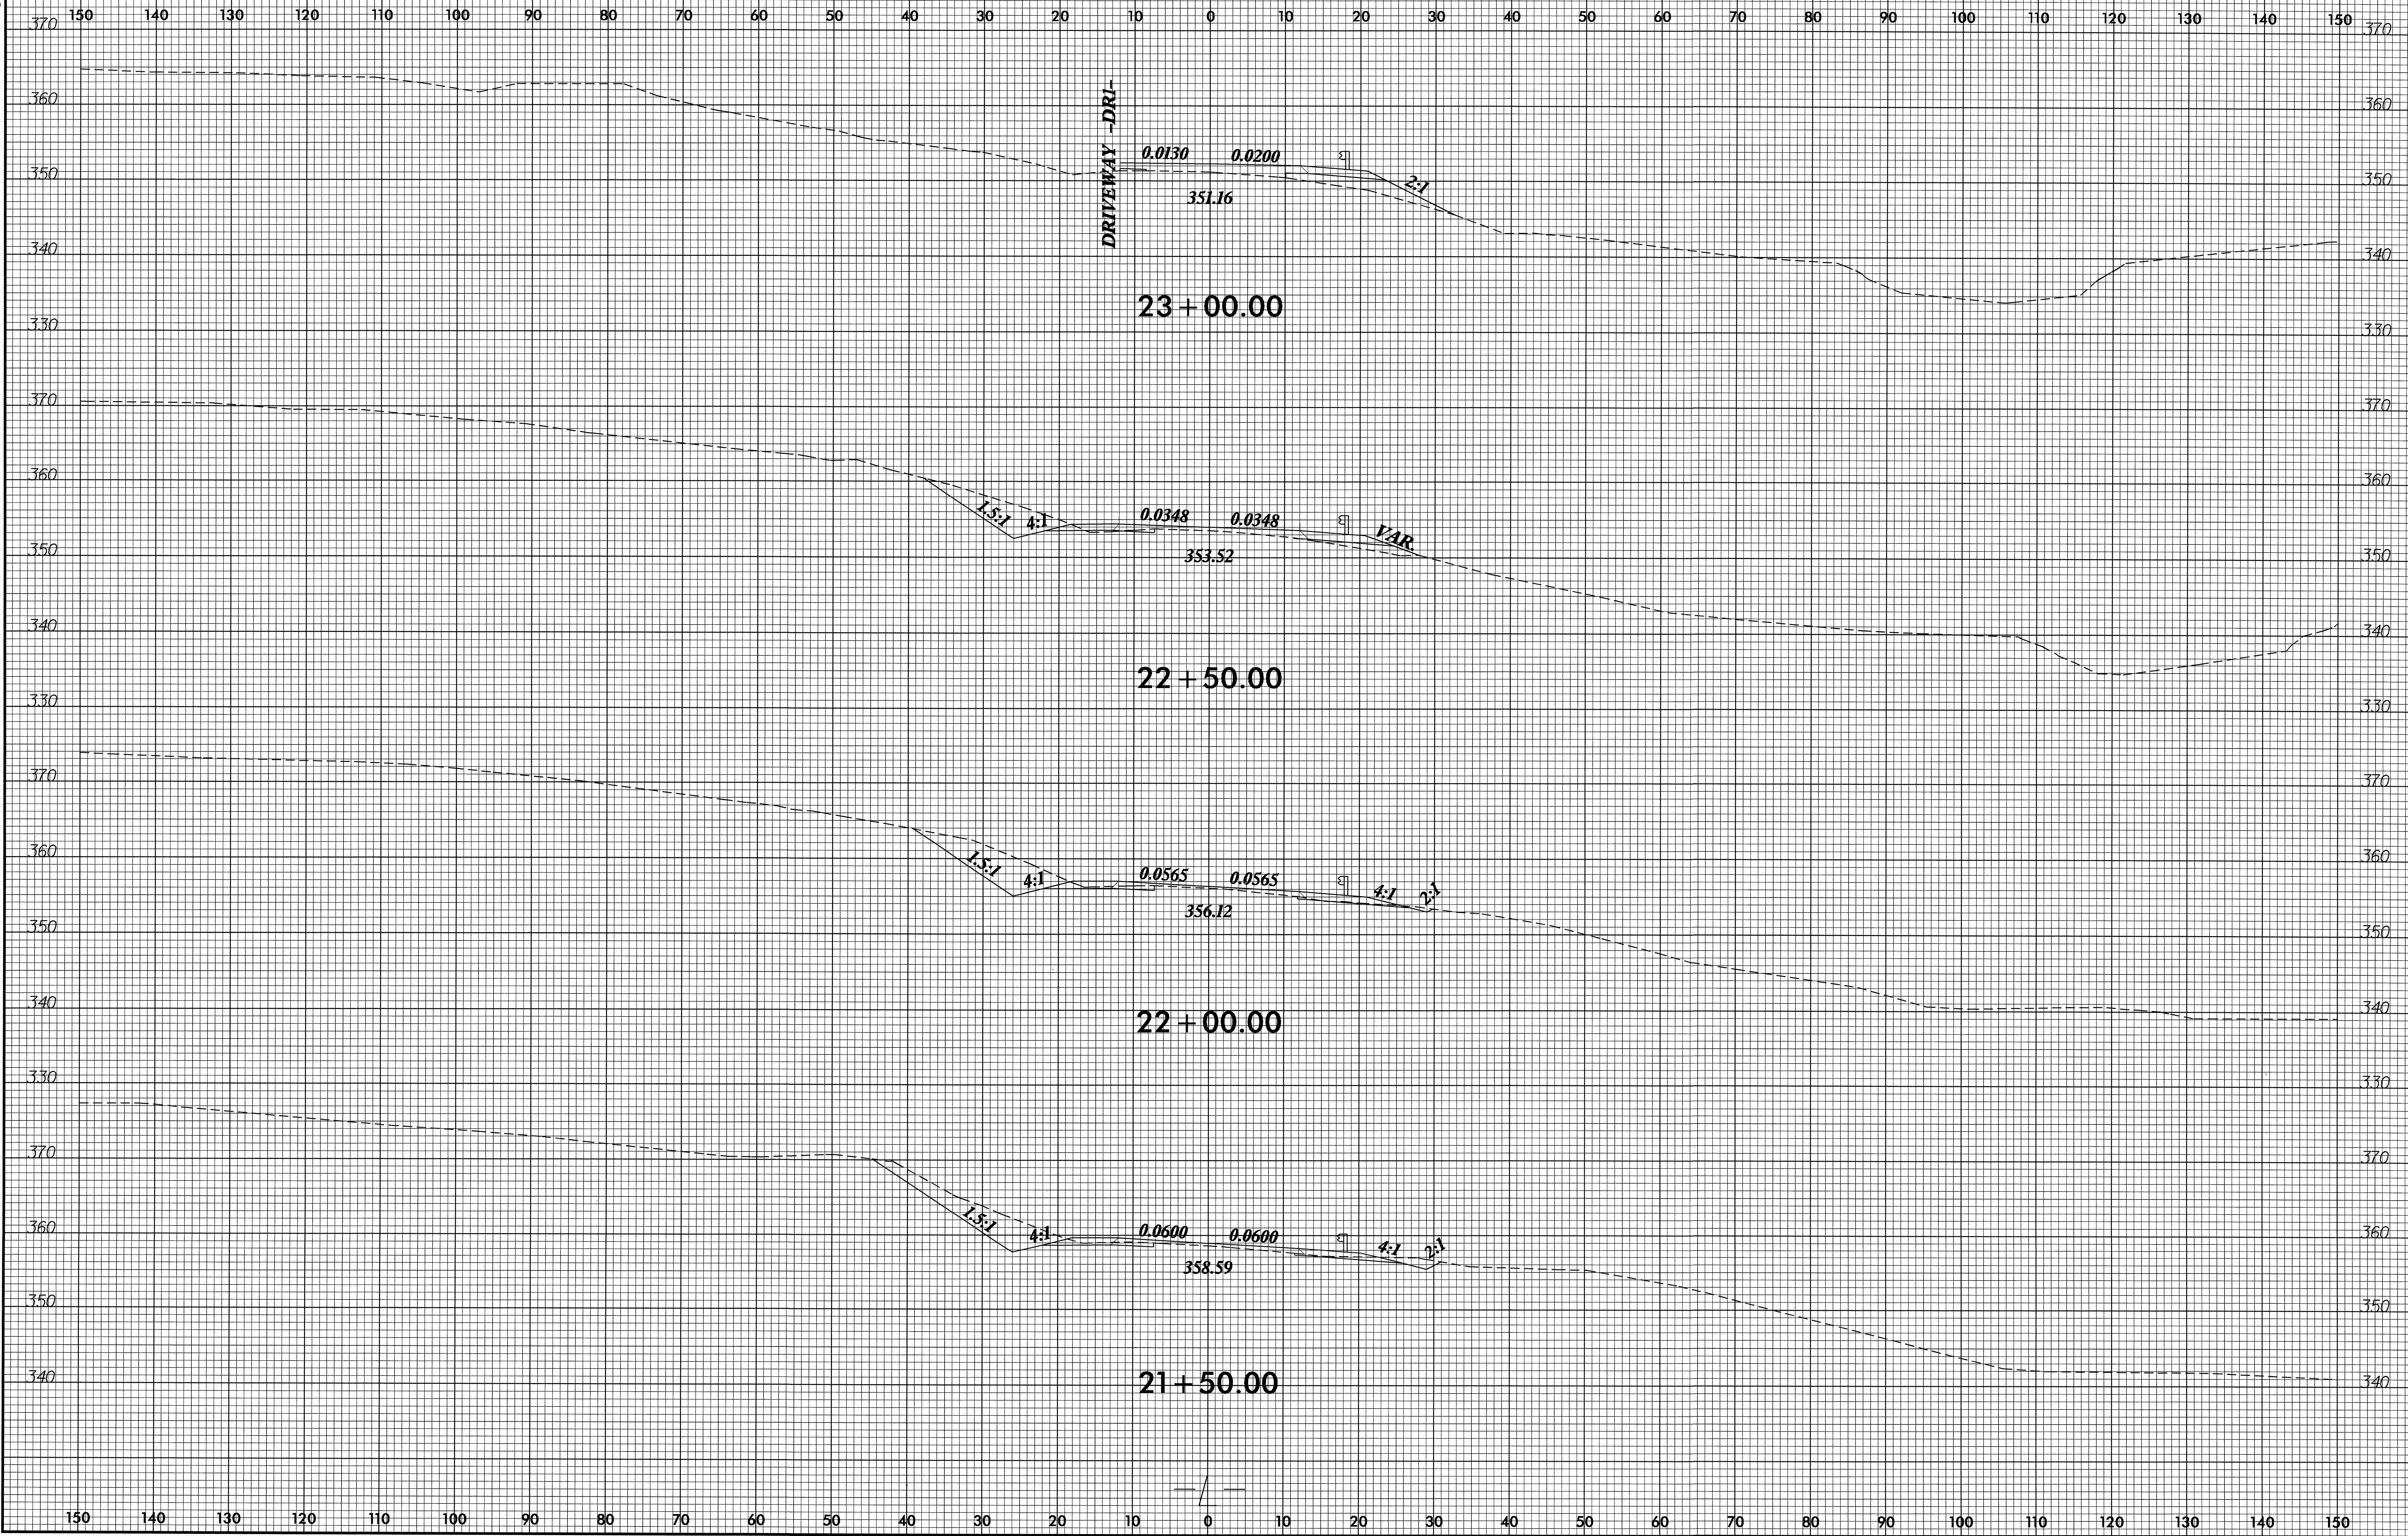

14-MAR-2006 10:54  
R:\roadway\sc\B1\4113-rdy-xpl-1.dgn  
Reblount A1 R023227


8/23/99

0	5	10	PROJ. REFERENCE NO.	SHEET NO.
[Scale Bar]			B-4113	X-4

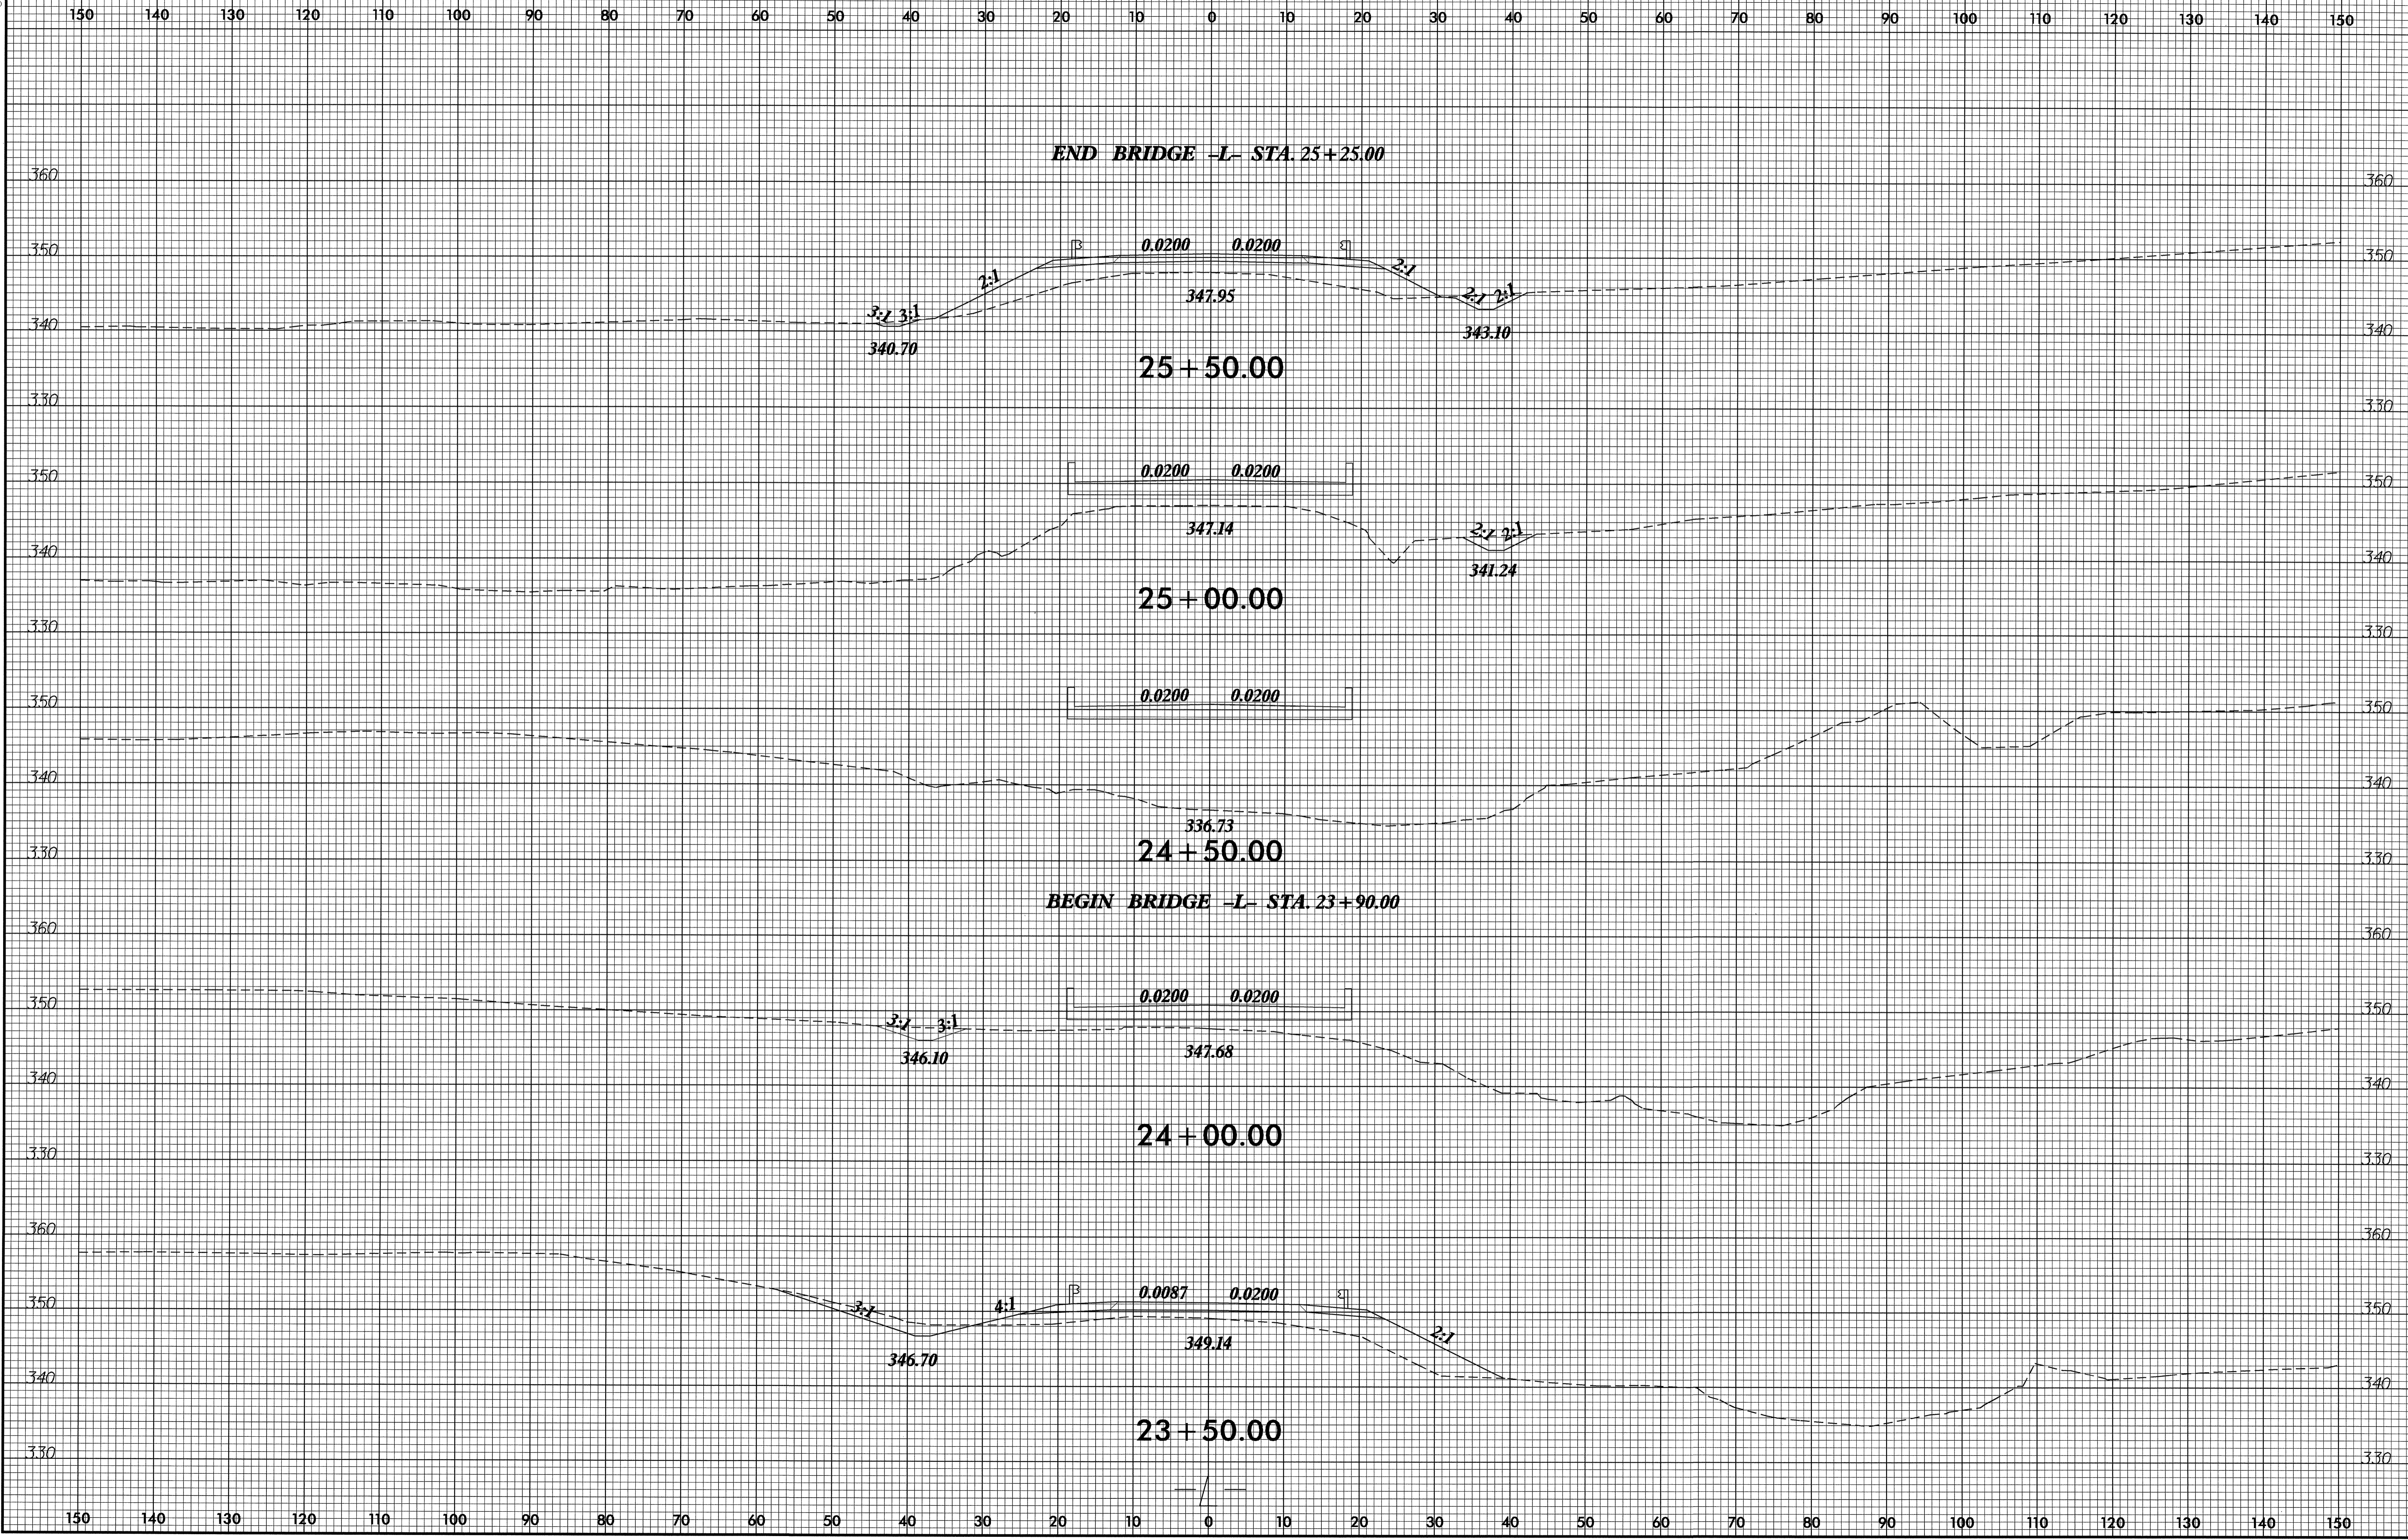

14-MAR-2006 10:34 R:\Roadway\Xsc\Xpl\B4113\_rdu\_xpl1.dgn

8/23/99

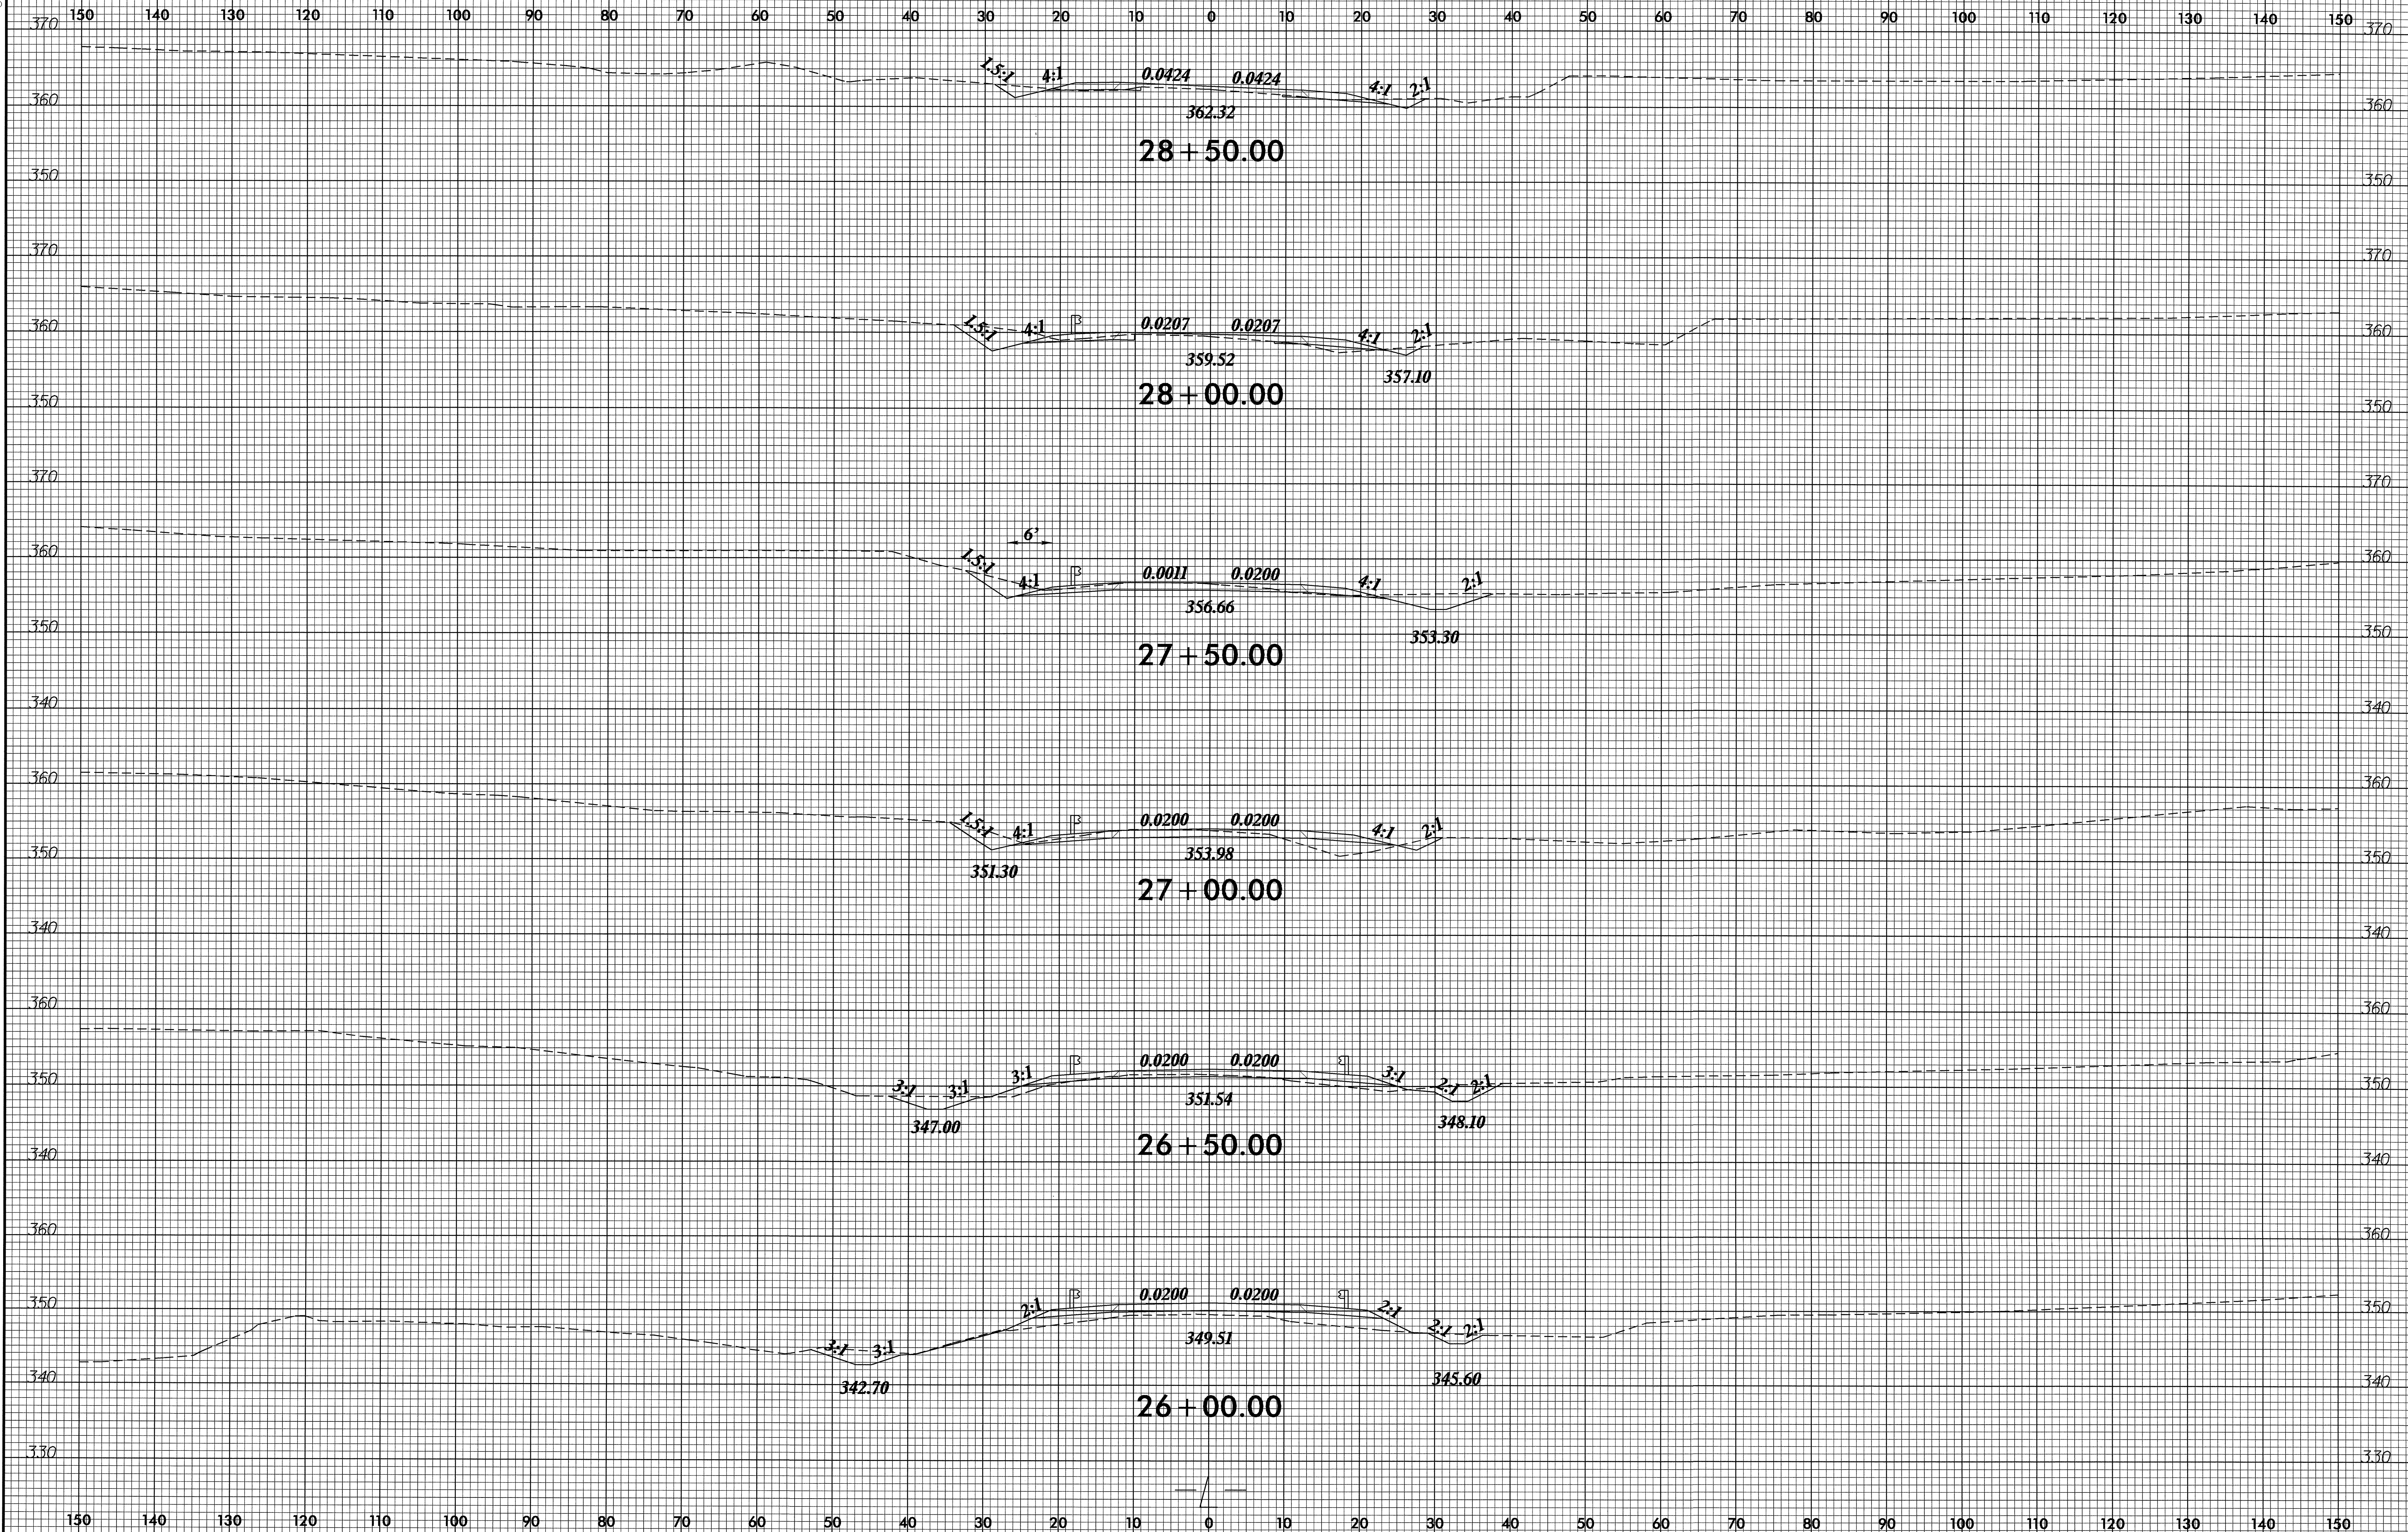


14-MAR-2006 10:34  
 R:\Roadway\Xsc\B4113\3\_rdu\_xpl1.dgn  
 reblount

8/23/99

0	5	10	PROJ. REFERENCE NO.	SHEET NO.
█	█	█	B-4113	X-6

150 140 130 120 110 100 90 80 70 60 50 40 30 20 10 0 10 20 30 40 50 60 70 80 90 100 110 120 130 140 150


END PROJECT -L- STA. 30+18.46

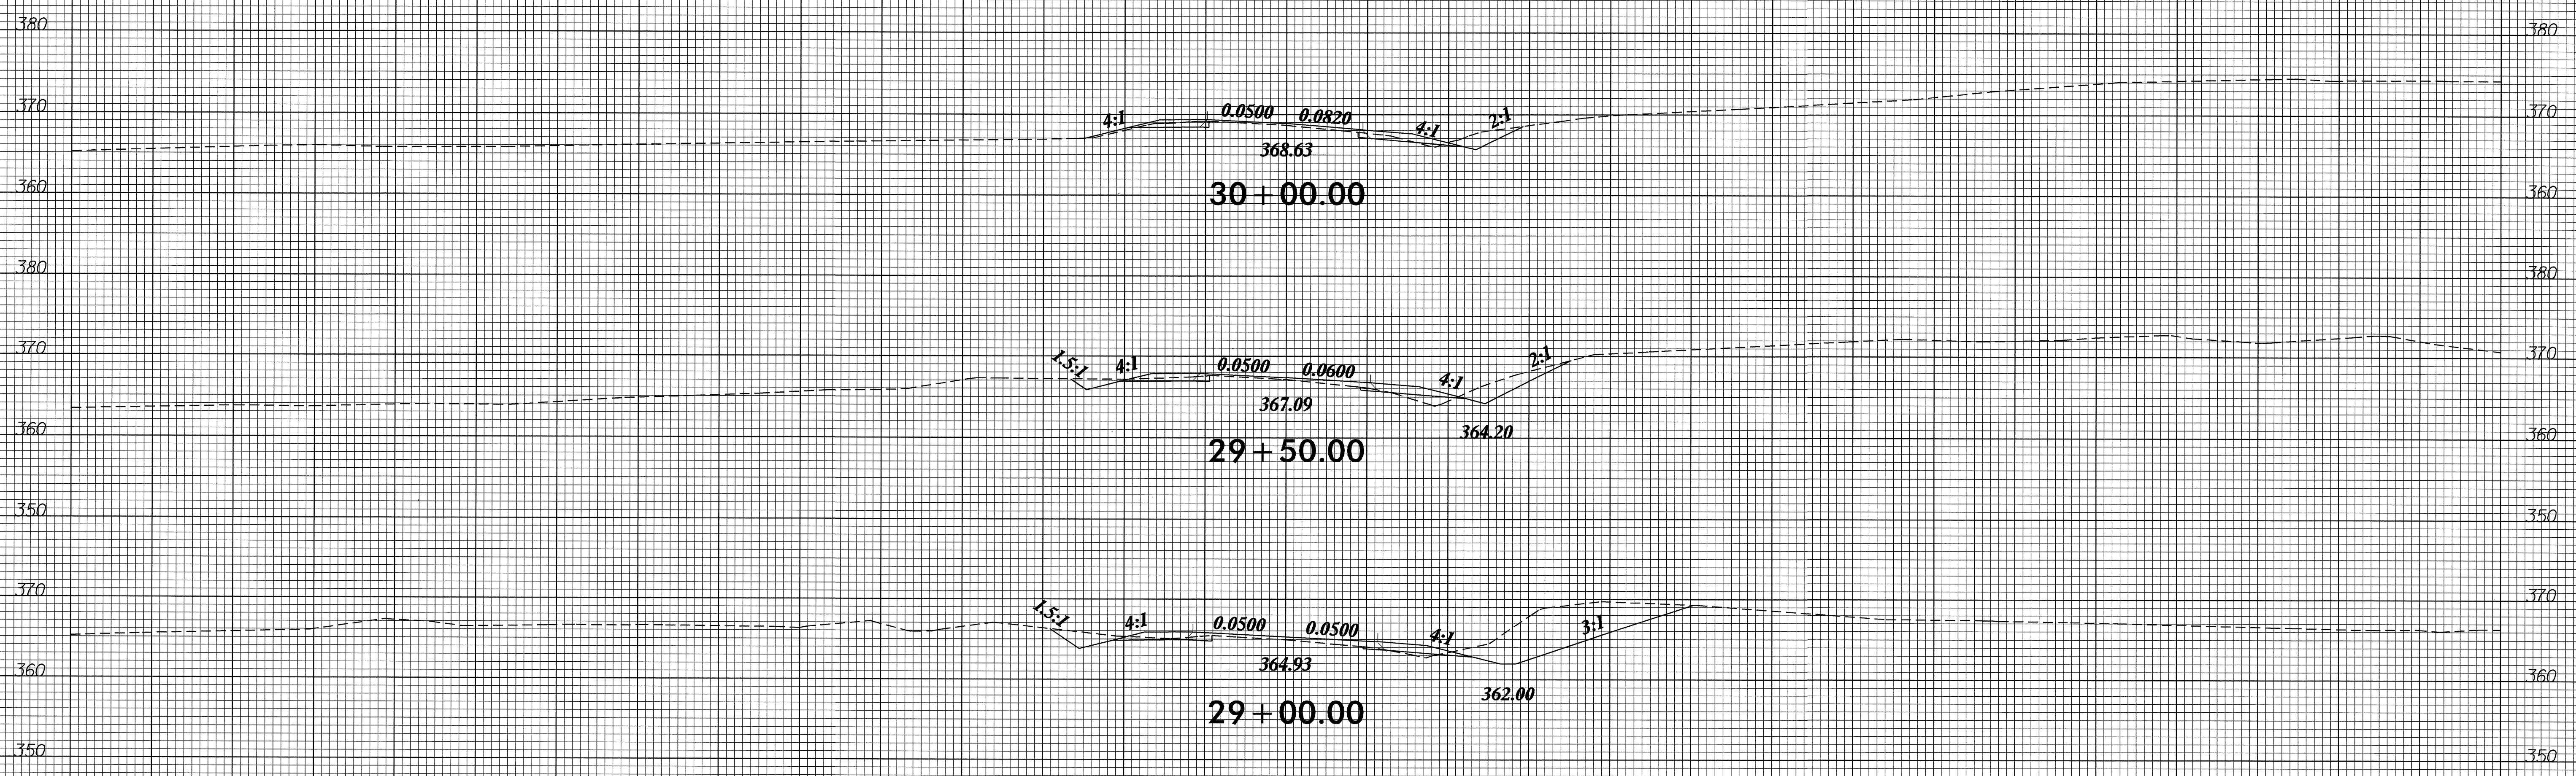

150 140 130 120 110 100 90 80 70 60 50 40 30 20 10 0 10 20 30 40 50 60 70 80 90 100 110 120 130 140 150

14-MAR-2006 10:34  
 R:\Roadway\sc\81\4113\_rdy\_xpl.dgn  
 Reblount

8/23/99

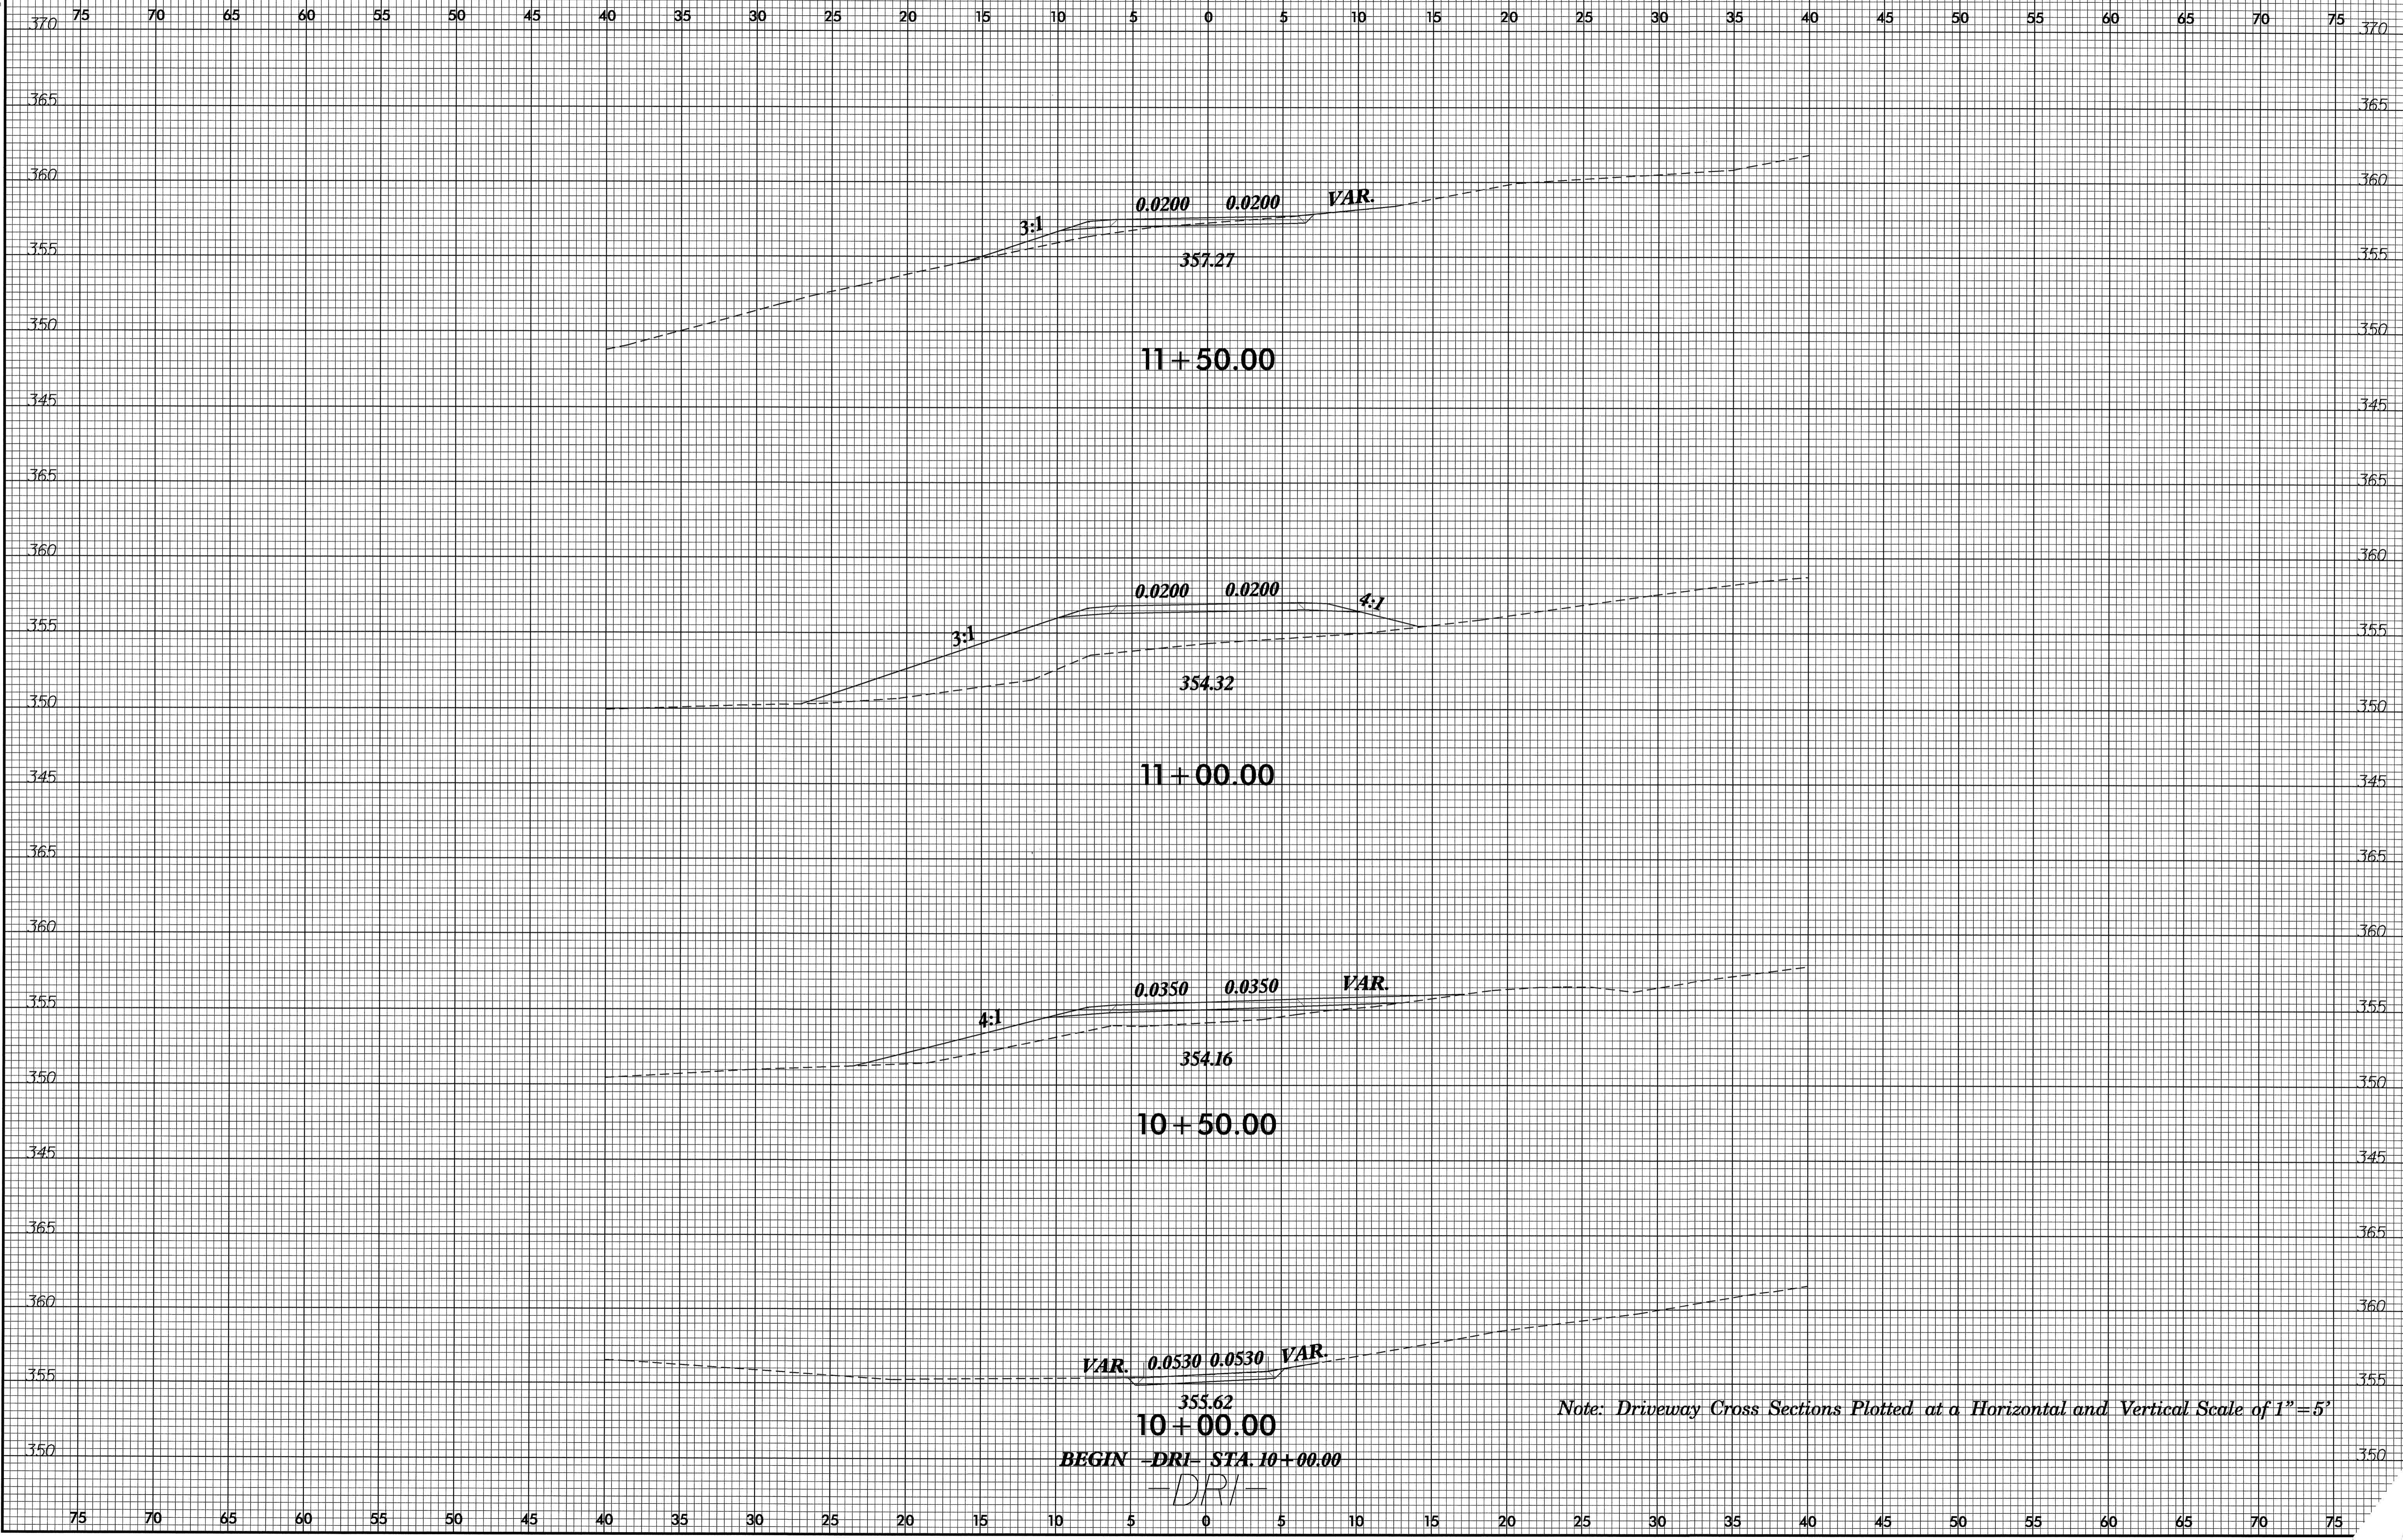

14-MAR-2006 10:34  
R:\Roadway\psc\p1\4113\_rdy\_xp1.dri.dgn  
R:\Roadway\psc\p1\4113\_rdy\_xp1.dri.dgn  
R:\Roadway\psc\p1\4113\_rdy\_xp1.dri.dgn

VAR. 0.0530 0.0530 VAR.  
355.62  
10 + 00.00  
BEGIN -DRI- STA. 10+00.00  
-DRI-


Note: Driveway Cross Sections Plotted at a Horizontal and Vertical Scale of 1"=5'



8/23/99

0	2.5	5	PROJ. REFERENCE NO.	SHEET NO.
■■■■■			B-4113	X-8

75 70 65 60 55 50 45 40 35 30 25 20 15 10 5 0 5 10 15 20 25 30 35 40 45 50 55 60 65 70 75

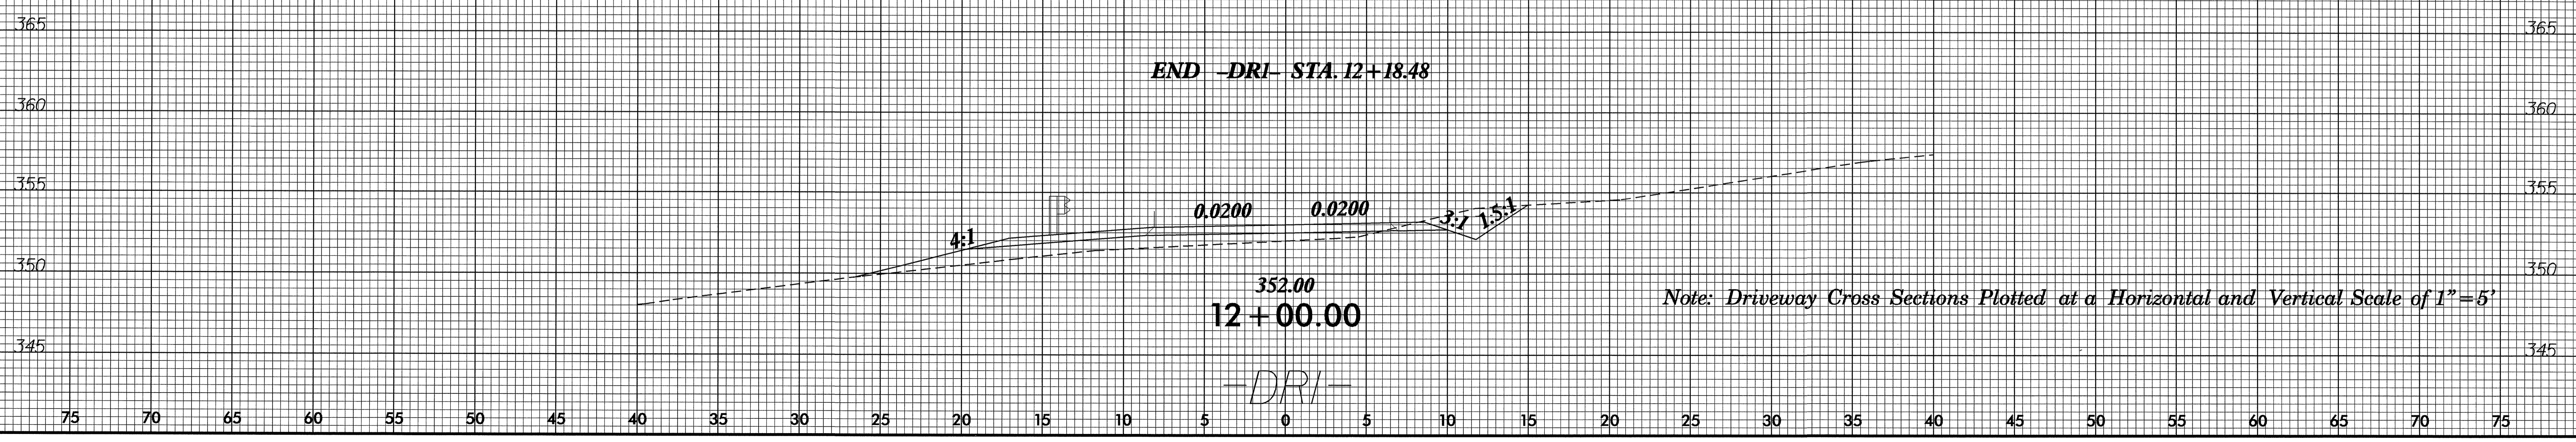

14-MAR-2006 10:34  
 R:\roadway\yso\8113\_rdy\_xpl\_dr1.dgn  
 rcbout AT RD22227