


**STATE OF NORTH CAROLINA  
DEPARTMENT OF TRANSPORTATION**

**SIGNING PLANS  
HYDE COUNTY**

**LOCATION: REPLACE BRIDGE NO. 6 & APPROACHES ON SR 1110 OVER LAKE LANDING CANAL**

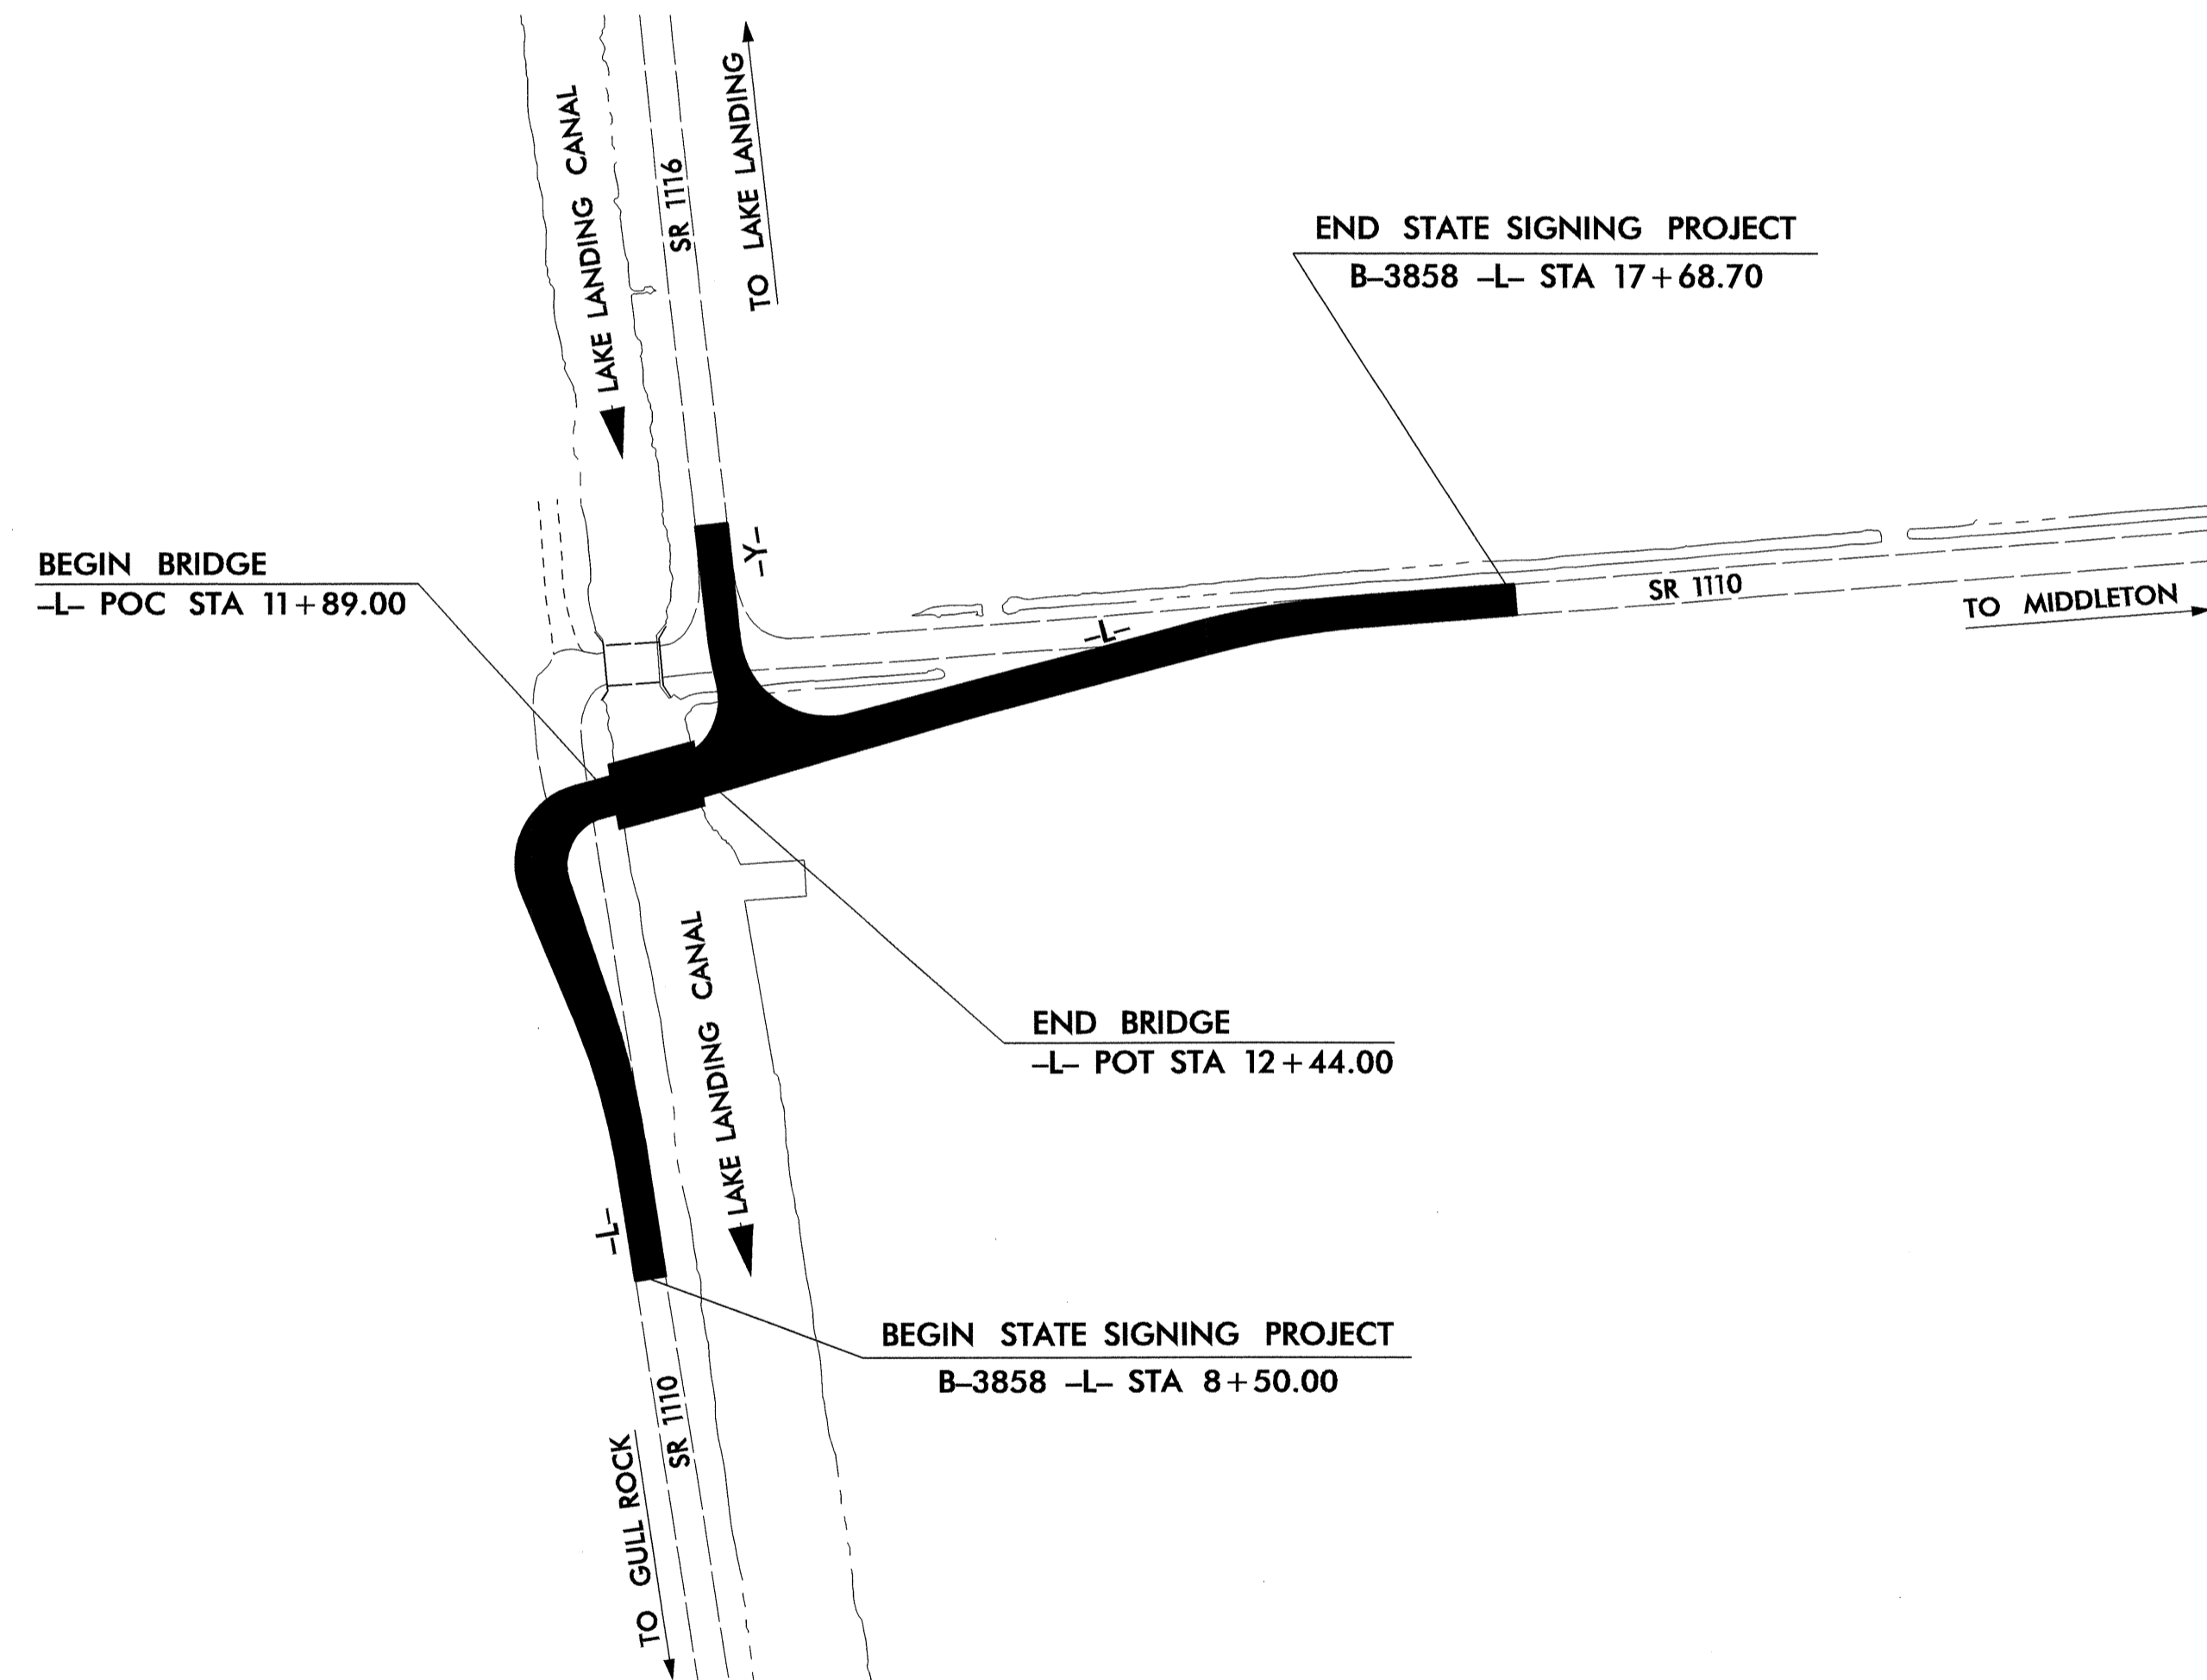

**SUMMARY OF QUANTITIES**

ITEM NO.		ITEM DESCRIPTION	QUANTITY	UNIT
DESC. NO.	SECT. NO.			
4025000000	901	CONTRACTOR FURNISHED, TYPE D SIGN	4.5	S.F.
4025000000	901	CONTRACTOR FURNISHED, TYPE E SIGN	37.75	S.F.
4082000000	903	SUPPORTS, WOOD	84	L.F.
4096000000	904	SIGN ERECTION, TYPE D	1	EA.
4102000000	904	SIGN ERECTION, TYPE E	6	EA.
4155000000	907	DISPOSAL OF SIGN SYSTEM, U-CHANNEL	1	EA.
4158000000	907	DISPOSAL OF SIGN SYSTEM, WOOD	6	EA.
4238000000	907	DISPOSAL OF SIGN, D, E, OR F	4	EA.

ROADWAY STANDARD DRAWINGS  
APPLICABLE TO THESE SIGNING PLANS  
903.20

**INDEX**

SHEET NO.	DESCRIPTION
1	TITLE SHEET
2	SIGN DESIGN
3	E SHEET
4	EXISTING/PROPOSED ROADWAY

**CONTRACT NO.: C201241 T.I.P.: B-3858**


PLAN PREPARED BY: N.C.D.O.T. SIGNING SECTION

\_\_\_\_\_  
RON KING, P.E. SIGNING ENGINEER

\_\_\_\_\_  
A. I. ALQUDWAH, P.E. SIGNING PROJECT ENGINEER


\_\_\_\_\_  
D. M. EATON SIGNING PROJECT DESIGN ENGINEER

\_\_\_\_\_  
R. R. HENNEIN SIGNING DESIGNER

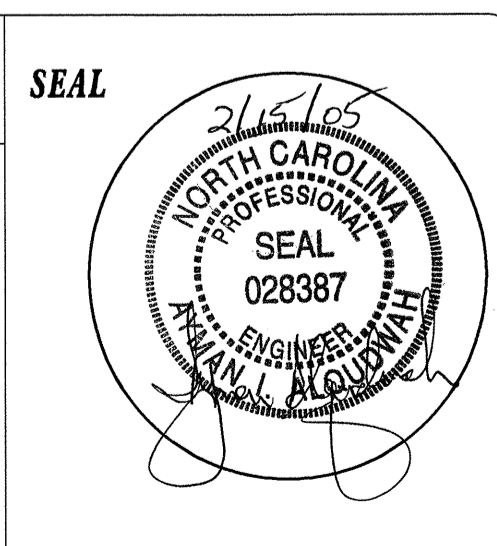




408 QUANTITY REQ'D 1

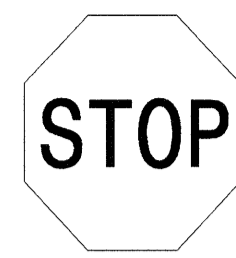

30 X 30  
R1-1

ONE WOOD POST PER SIGN


450 QUANTITY REQ'D 1

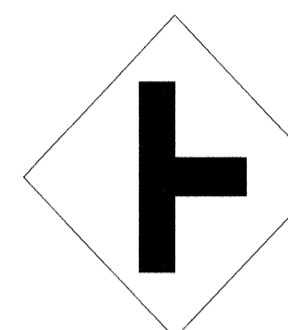

36 X 36  
W2-2R

ONE WOOD POST PER SIGN


464 QUANTITY REQ'D 1

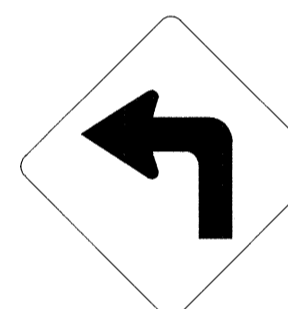

36 X 36  
W1-1L

ONE WOOD POST PER SIGN

465 QUANTITY REQ'D 1

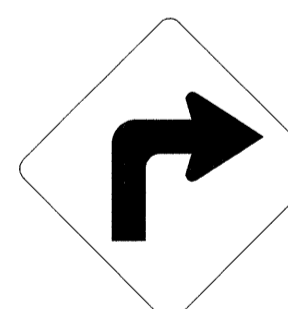

36 X 36  
W1-1R

ONE WOOD POST PER SIGN

466 QUANTITY REQ'D 2



18 X 18  
W13-1

MOUNT BELOW SIGN 464  
IN 1 INSTALLATION  
MOUNT BELOW SIGN 465  
IN 1 INSTALLATION

NOTE: THIS DRAWING IS DIMENSIONED  
IN INCHES UNLESS OTHERWISE  
DEPICTED WITHIN THE DRAWING.

SEAL



**TYPE "E" SIGNS**

