



8/23/99

0	10	PROJ. REFERENCE NO.	SHEET NO.
		B-4255	X-4

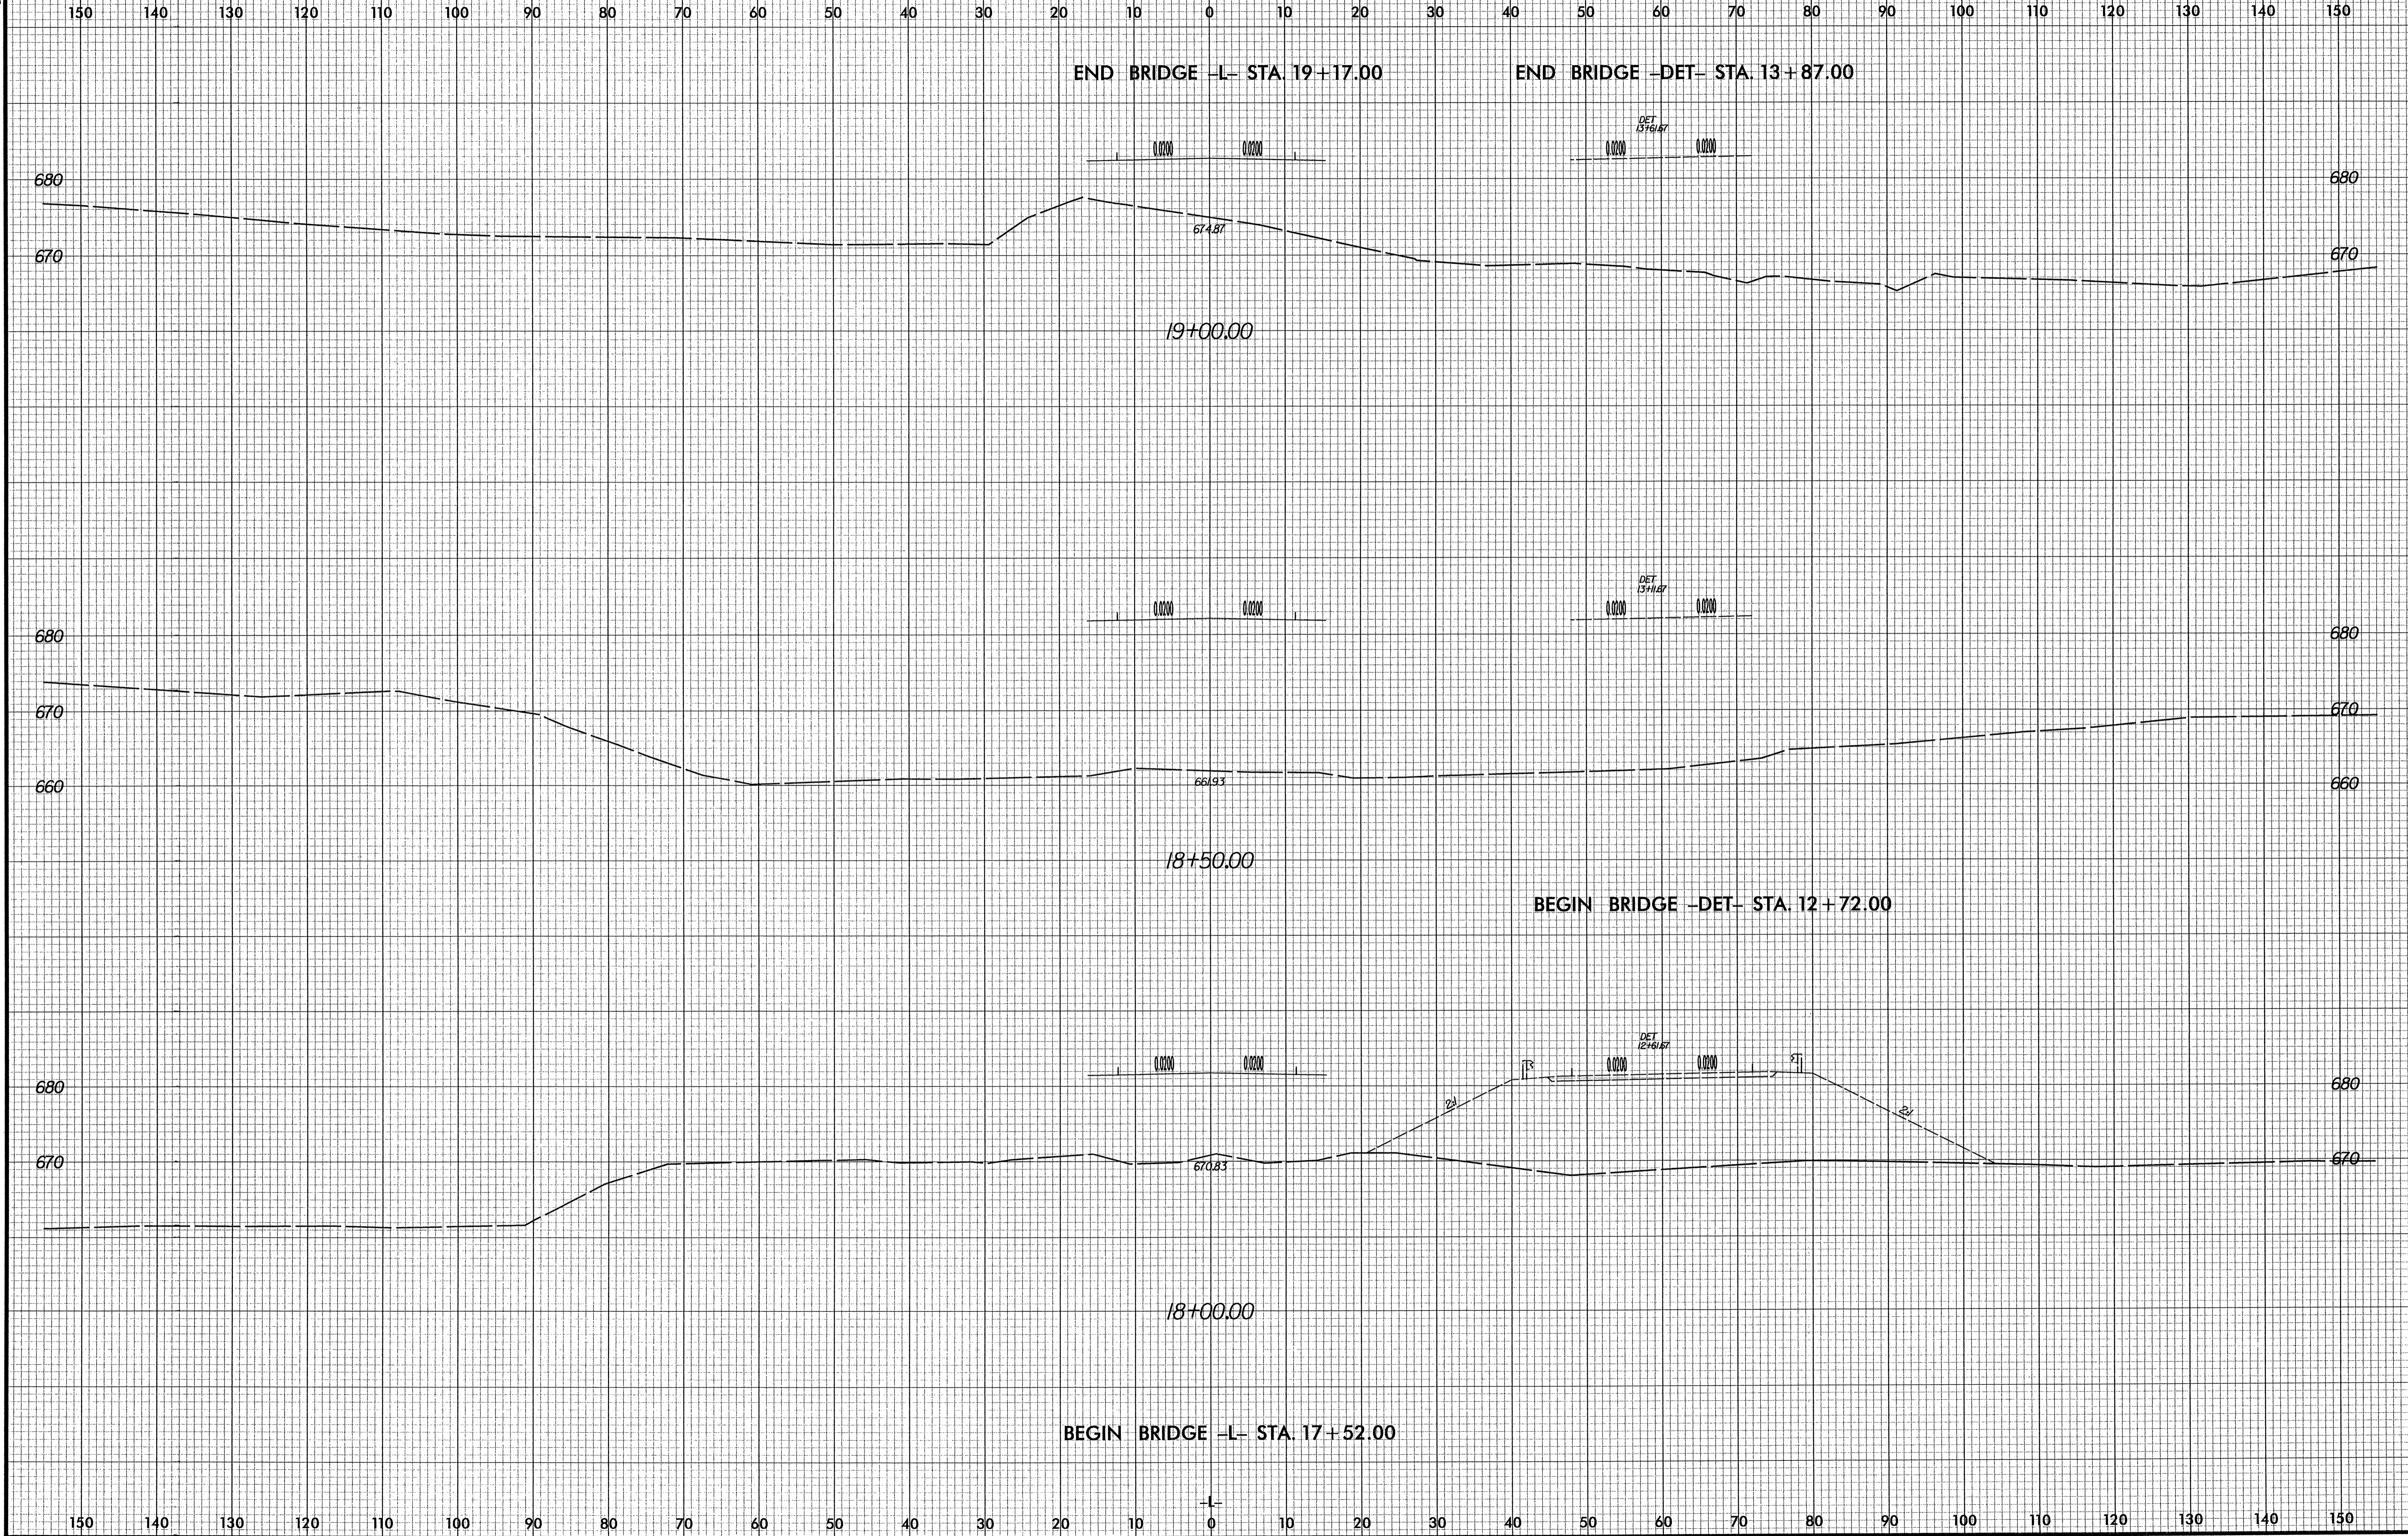


5/3/2006 5:02:44 PM
RA:\roadway\kso\4255_rdy_xpl.dgn

8/23/99

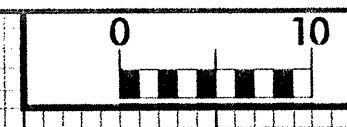


PROJ. REFERENCE NO. B-4255 SHEET NO. X-5

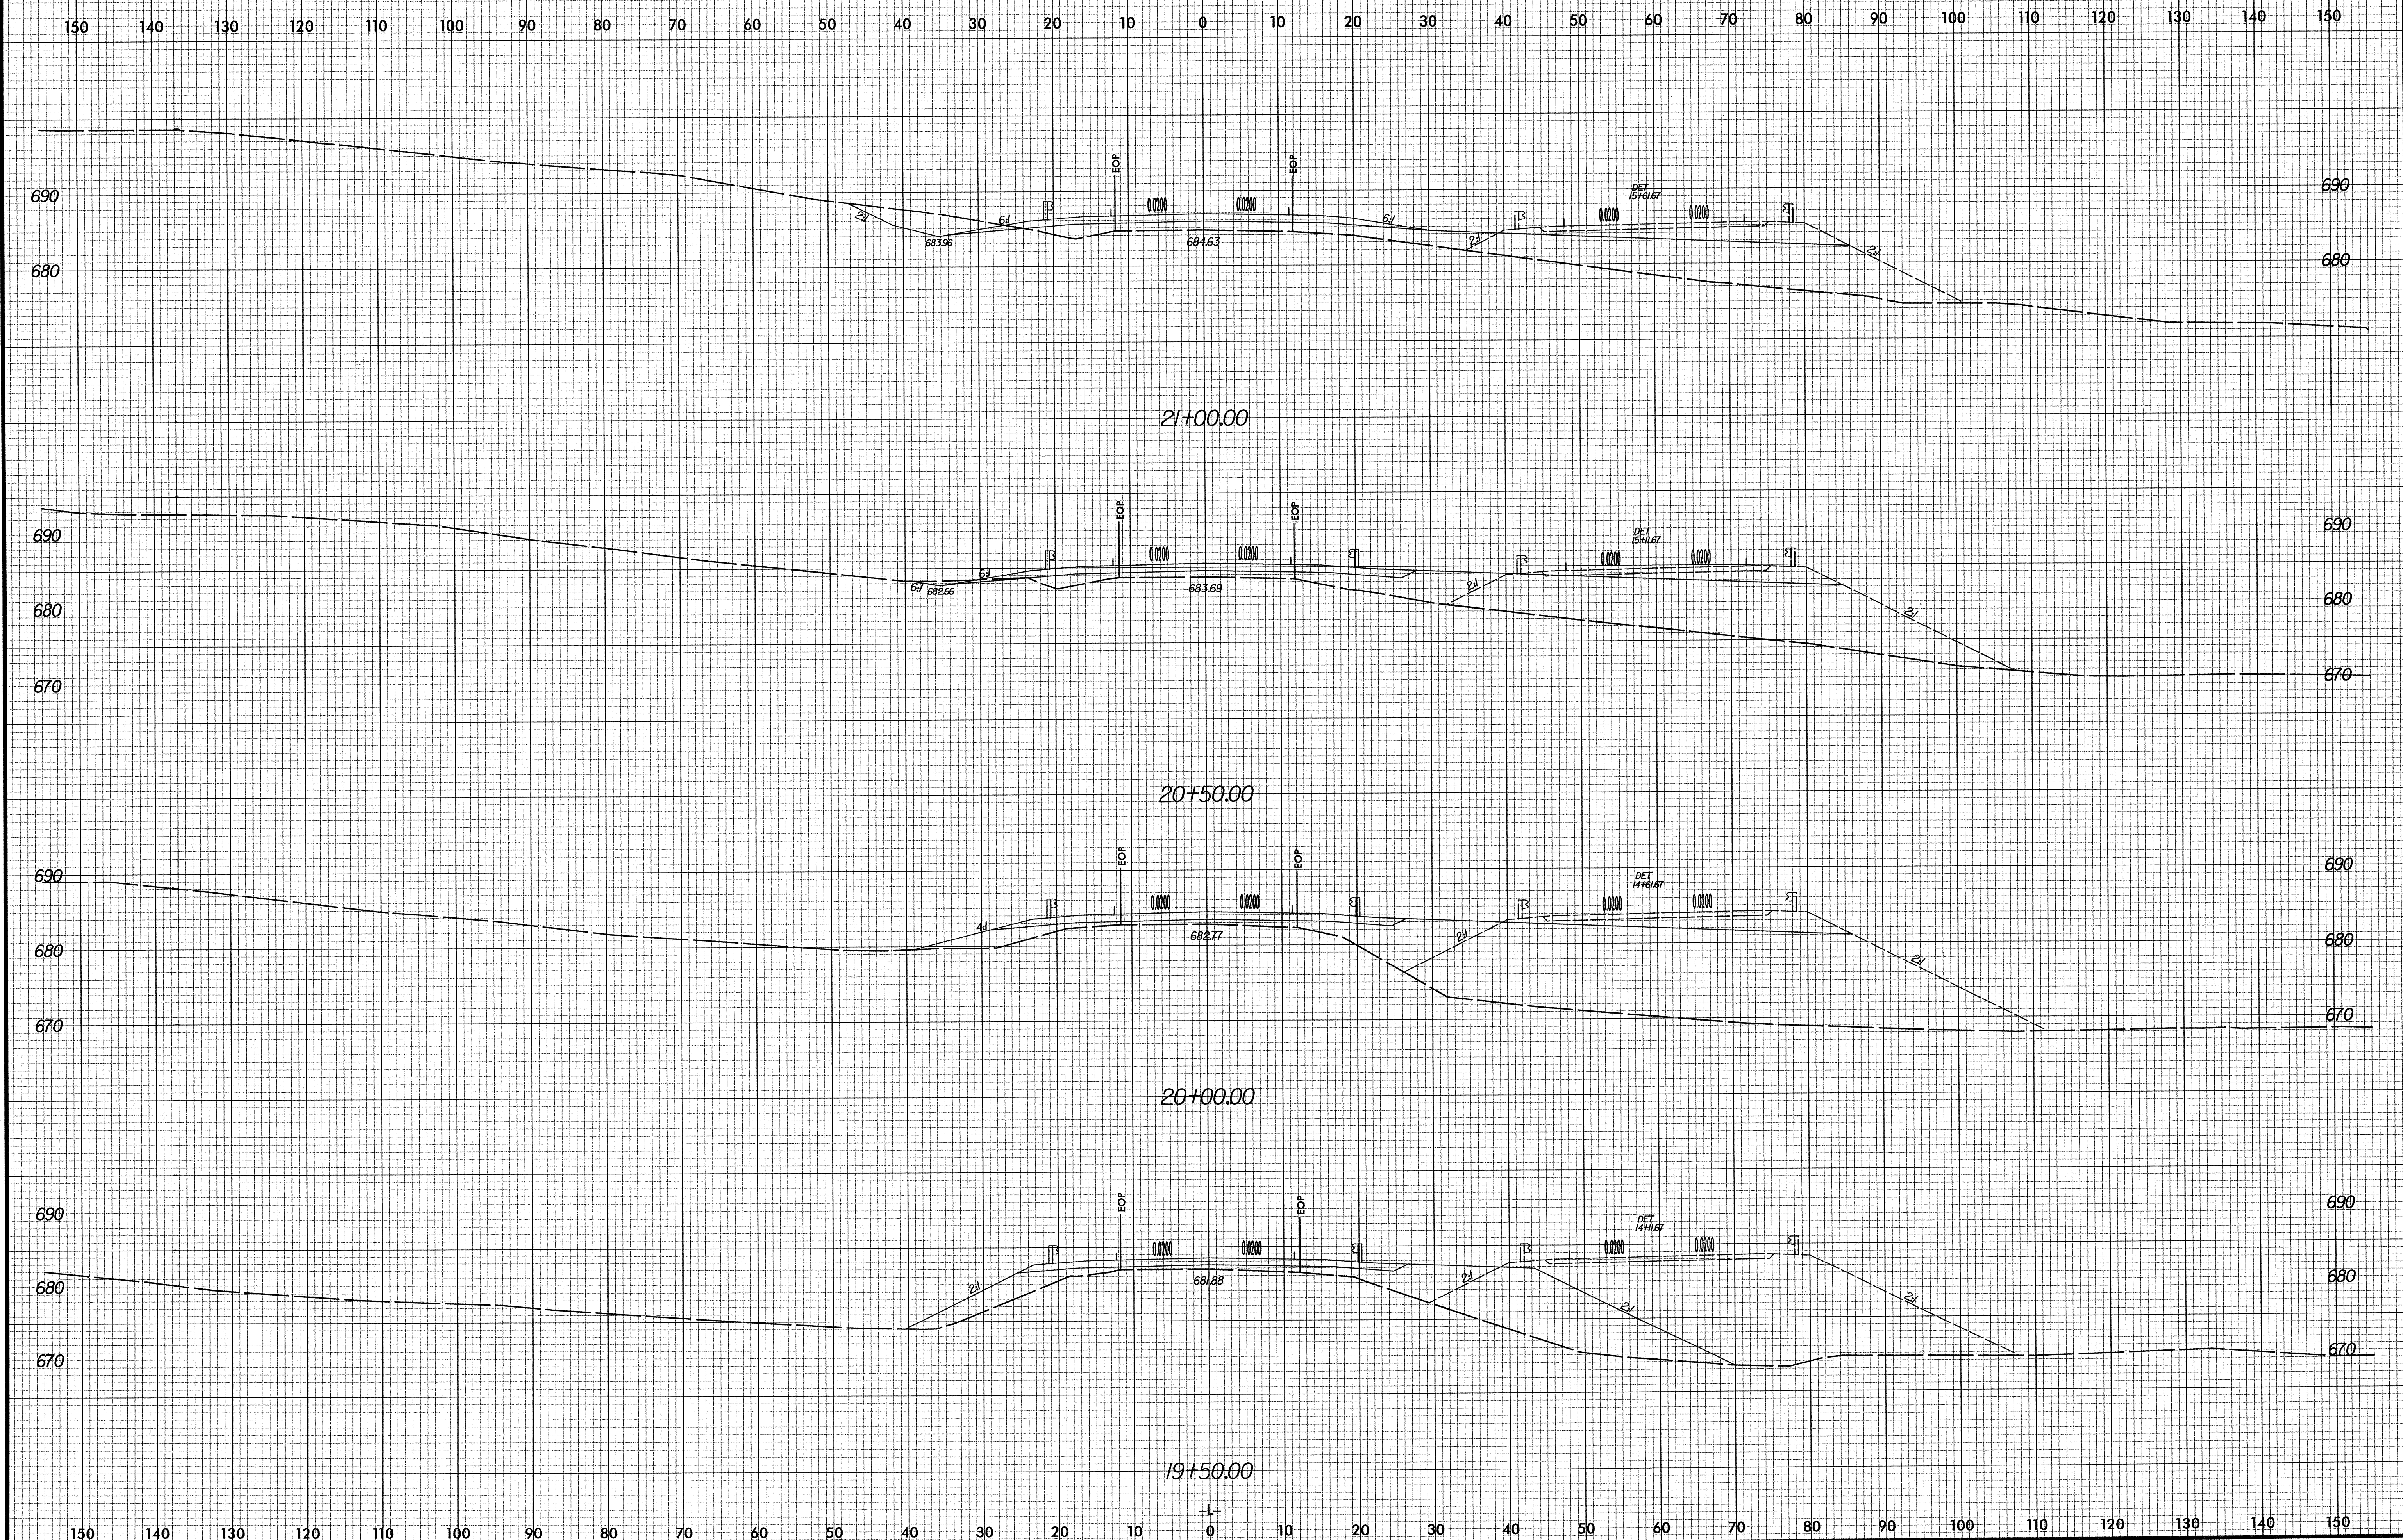


5/3/2006 12:02:18 PM RA:\Roadway\Xec\B4255\X-05.dwg


8/23/99

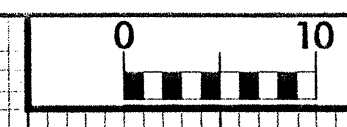





PROJ. REFERENCE NO. B-4255	SHEET NO. X-6
-------------------------------	------------------

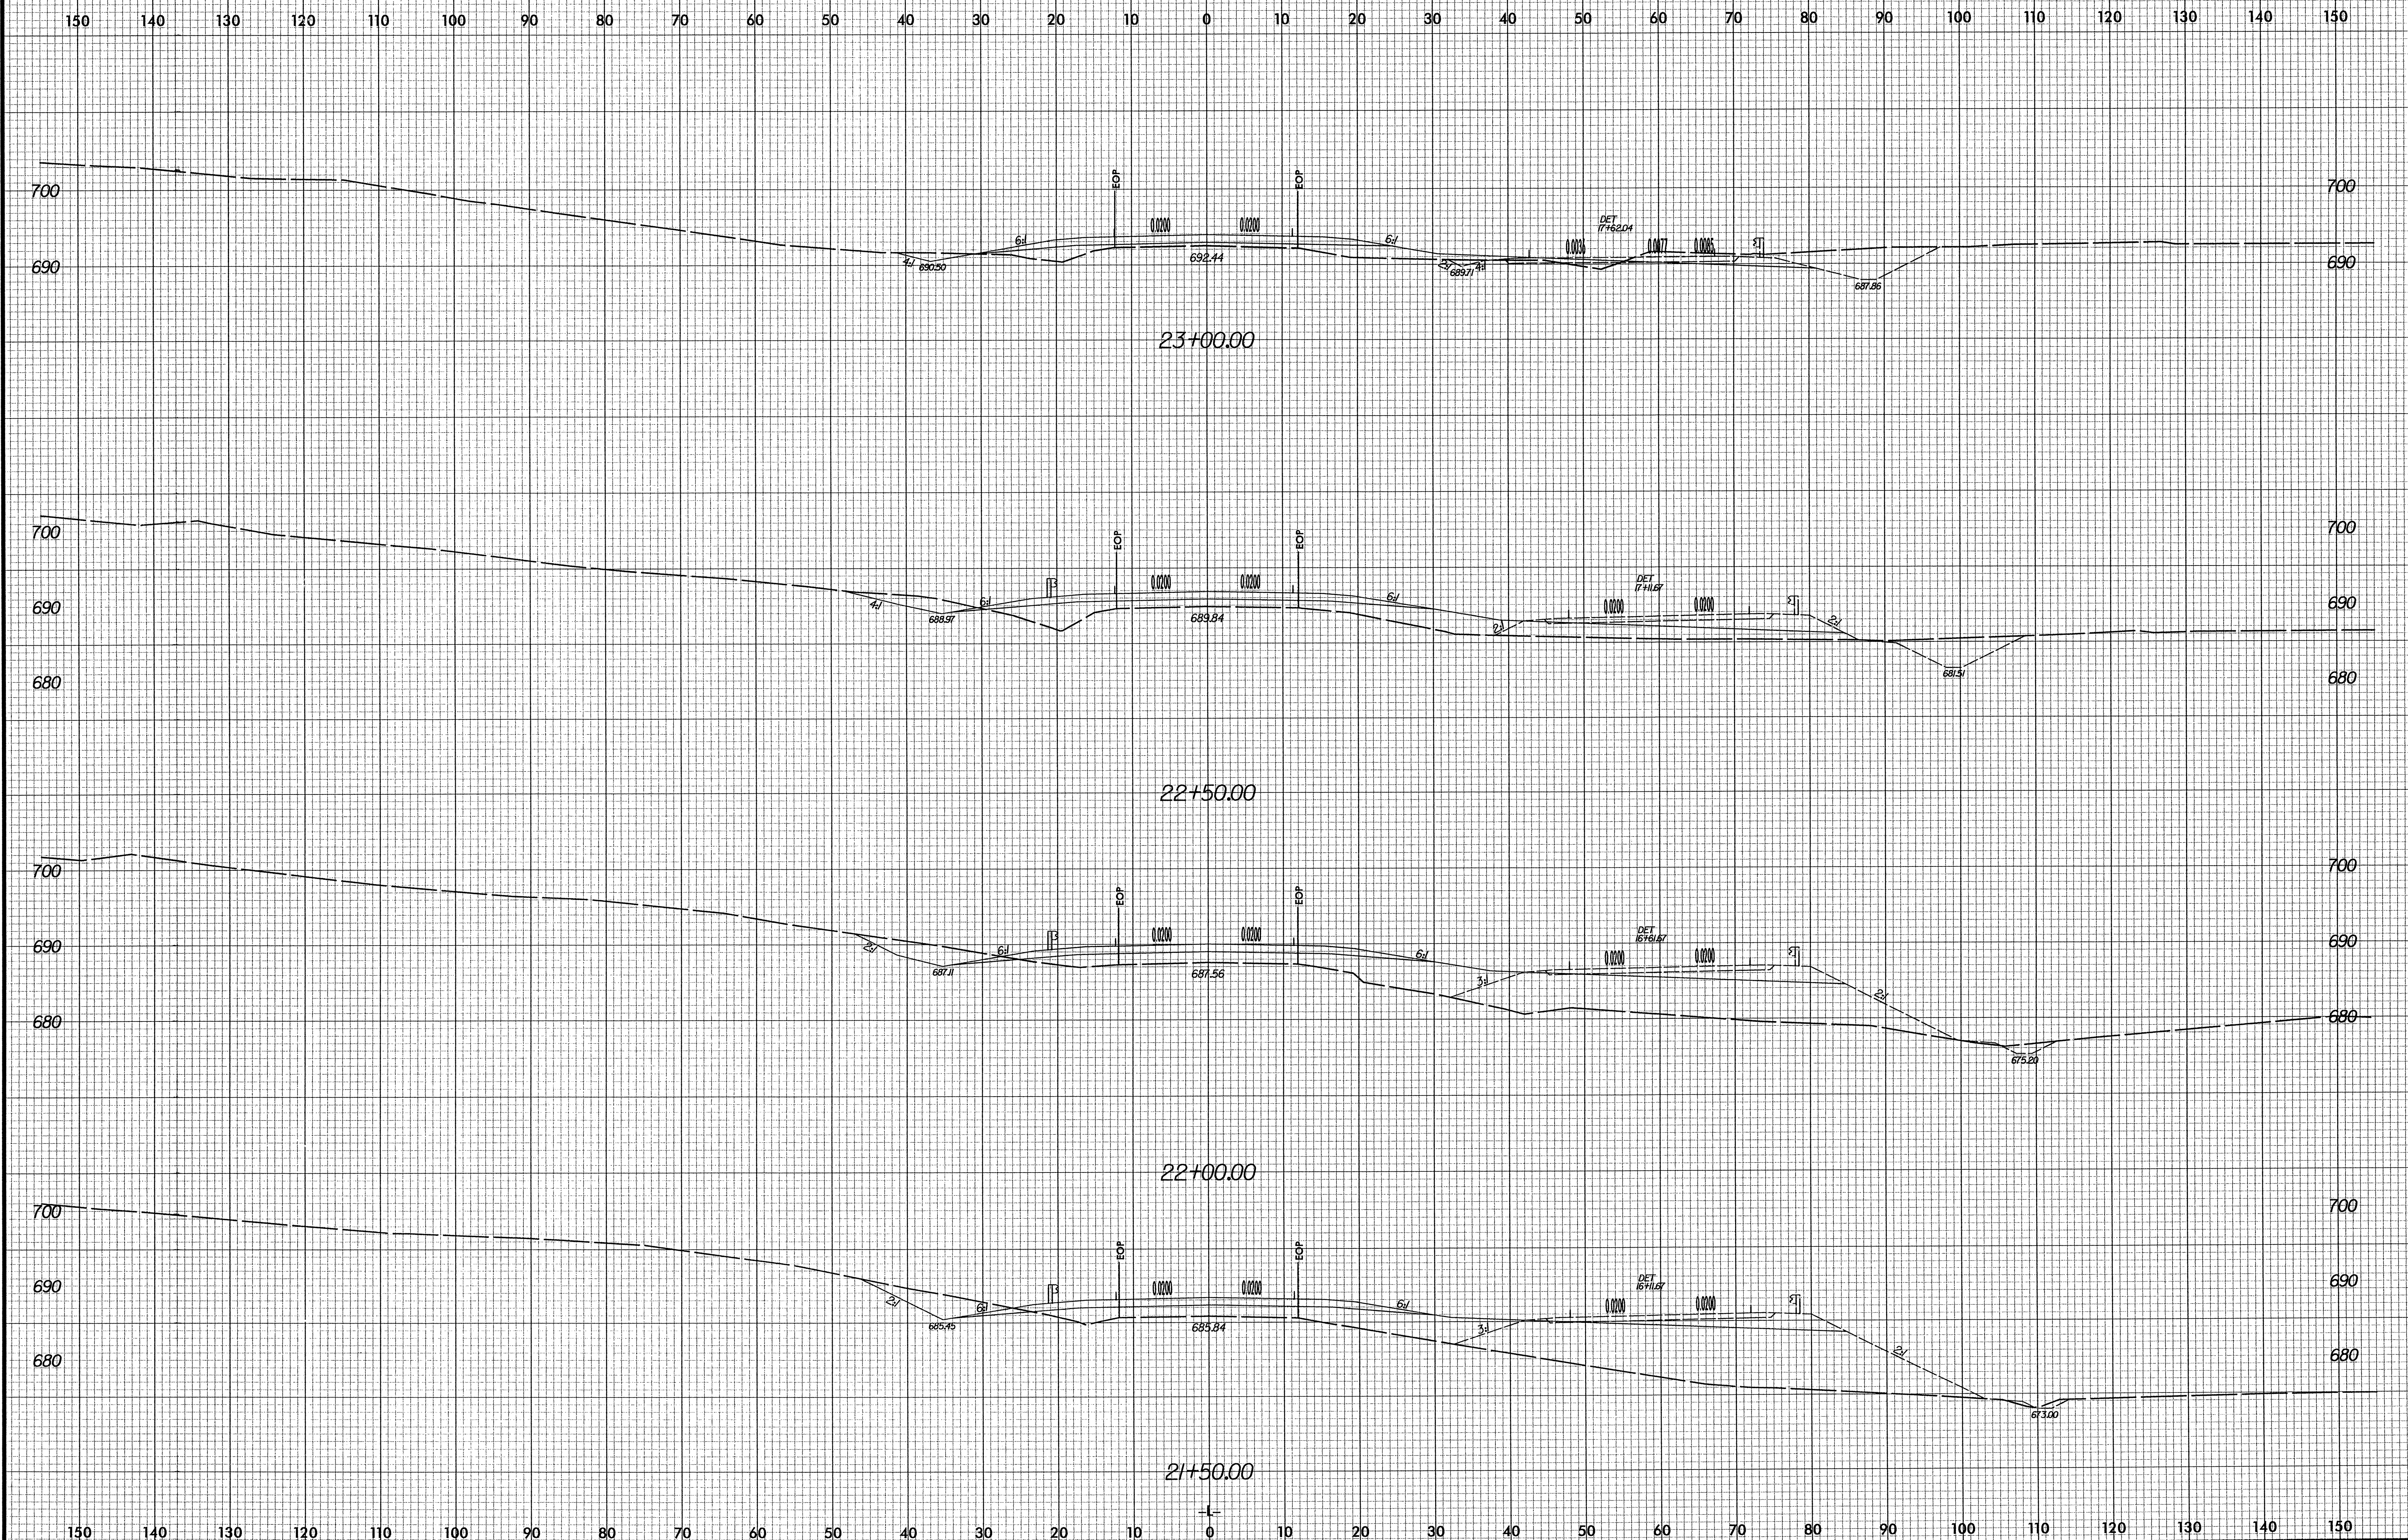

5/3/2006 12:02:28 PM R:\Roadway\Xsc\bf455_fcy_xpl.dgn

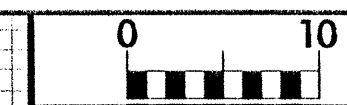

150 140 130 120 110 100 90 80 70 60 50 40 30 20 10 0 10 20 30 40 50 60 70 80 90 100 110 120 130 140 150

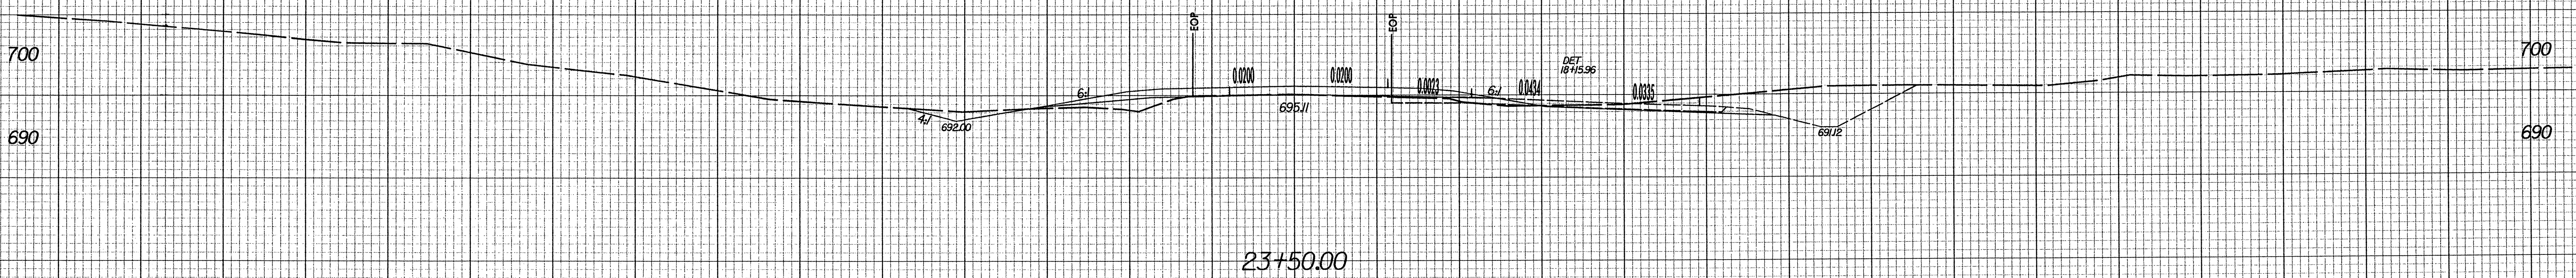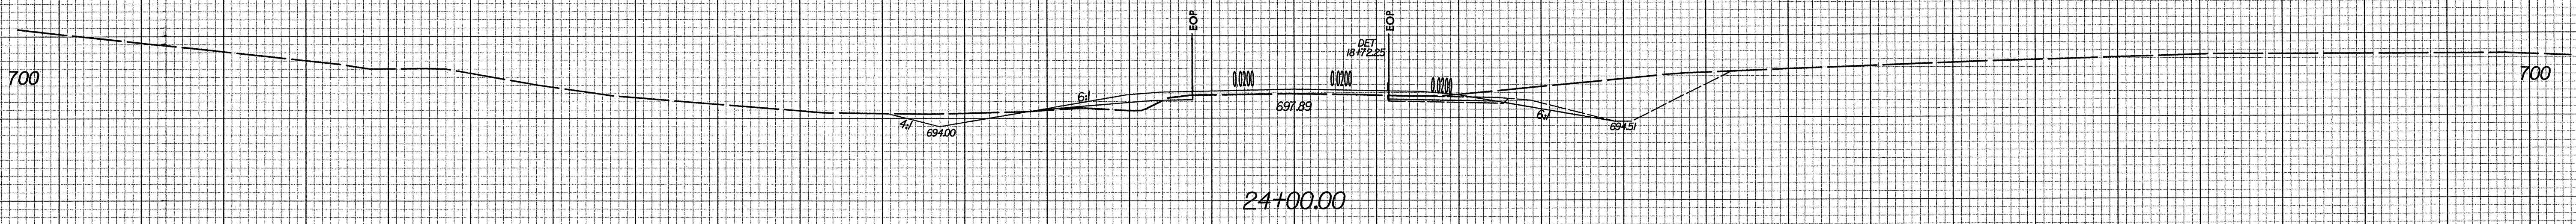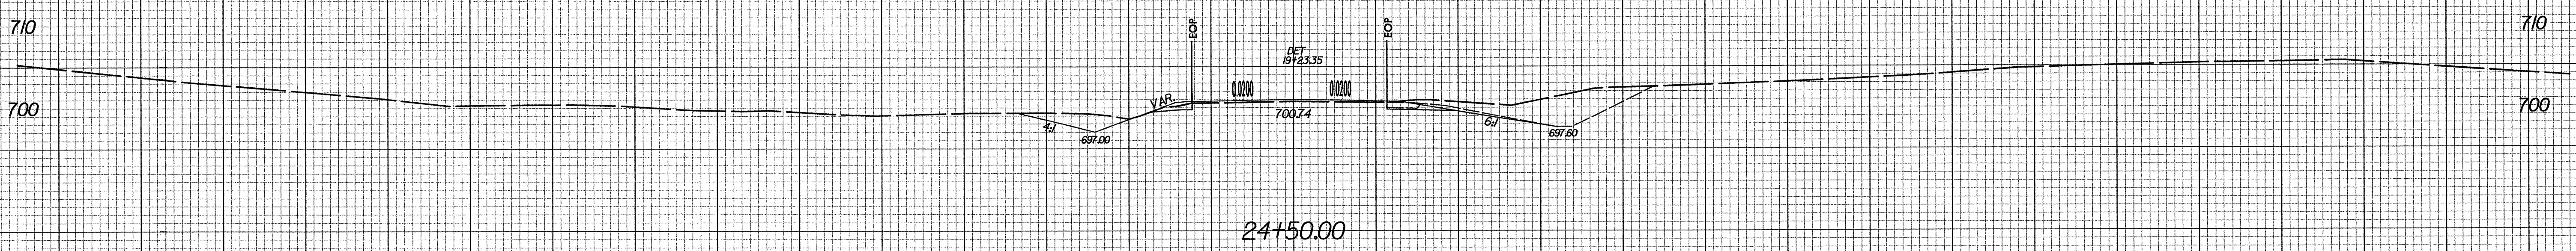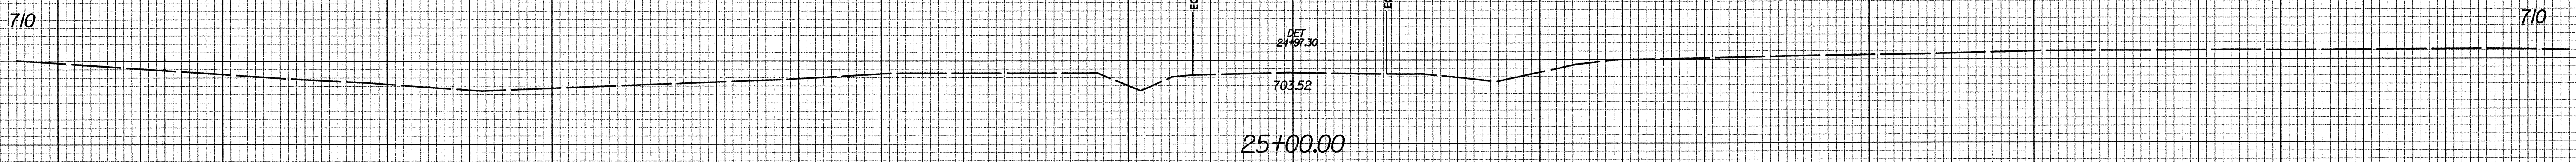

150 140 130 120 110 100 90 80 70 60 50 40 30 20 10 0 10 20 30 40 50 60 70 80 90 100 110 120 130 140 150