


B-4093 CROSS-SECTIONS


INDEX OF SHEETS

<u>TITLE</u>	<u>SHEET NO.</u>
CROSS-SECTION INDEX	X-1
CROSS SECTION SUMMARY	X-1A
-L-	X-2 THRU X-5
-Y-	X-6



NOTE: APPROXIMATE QUANTITIES ONLY. UNCLASSIFIED EXCAVATION, BORROW EXCAVATION, FINE GRADING, CLEARING AND GRUBBING, AND REMOVAL OF EXISTING PAVEMENT WILL BE PAID FOR AT THE CONTRACT LUMP SUM PRICE FOR "GRADING".

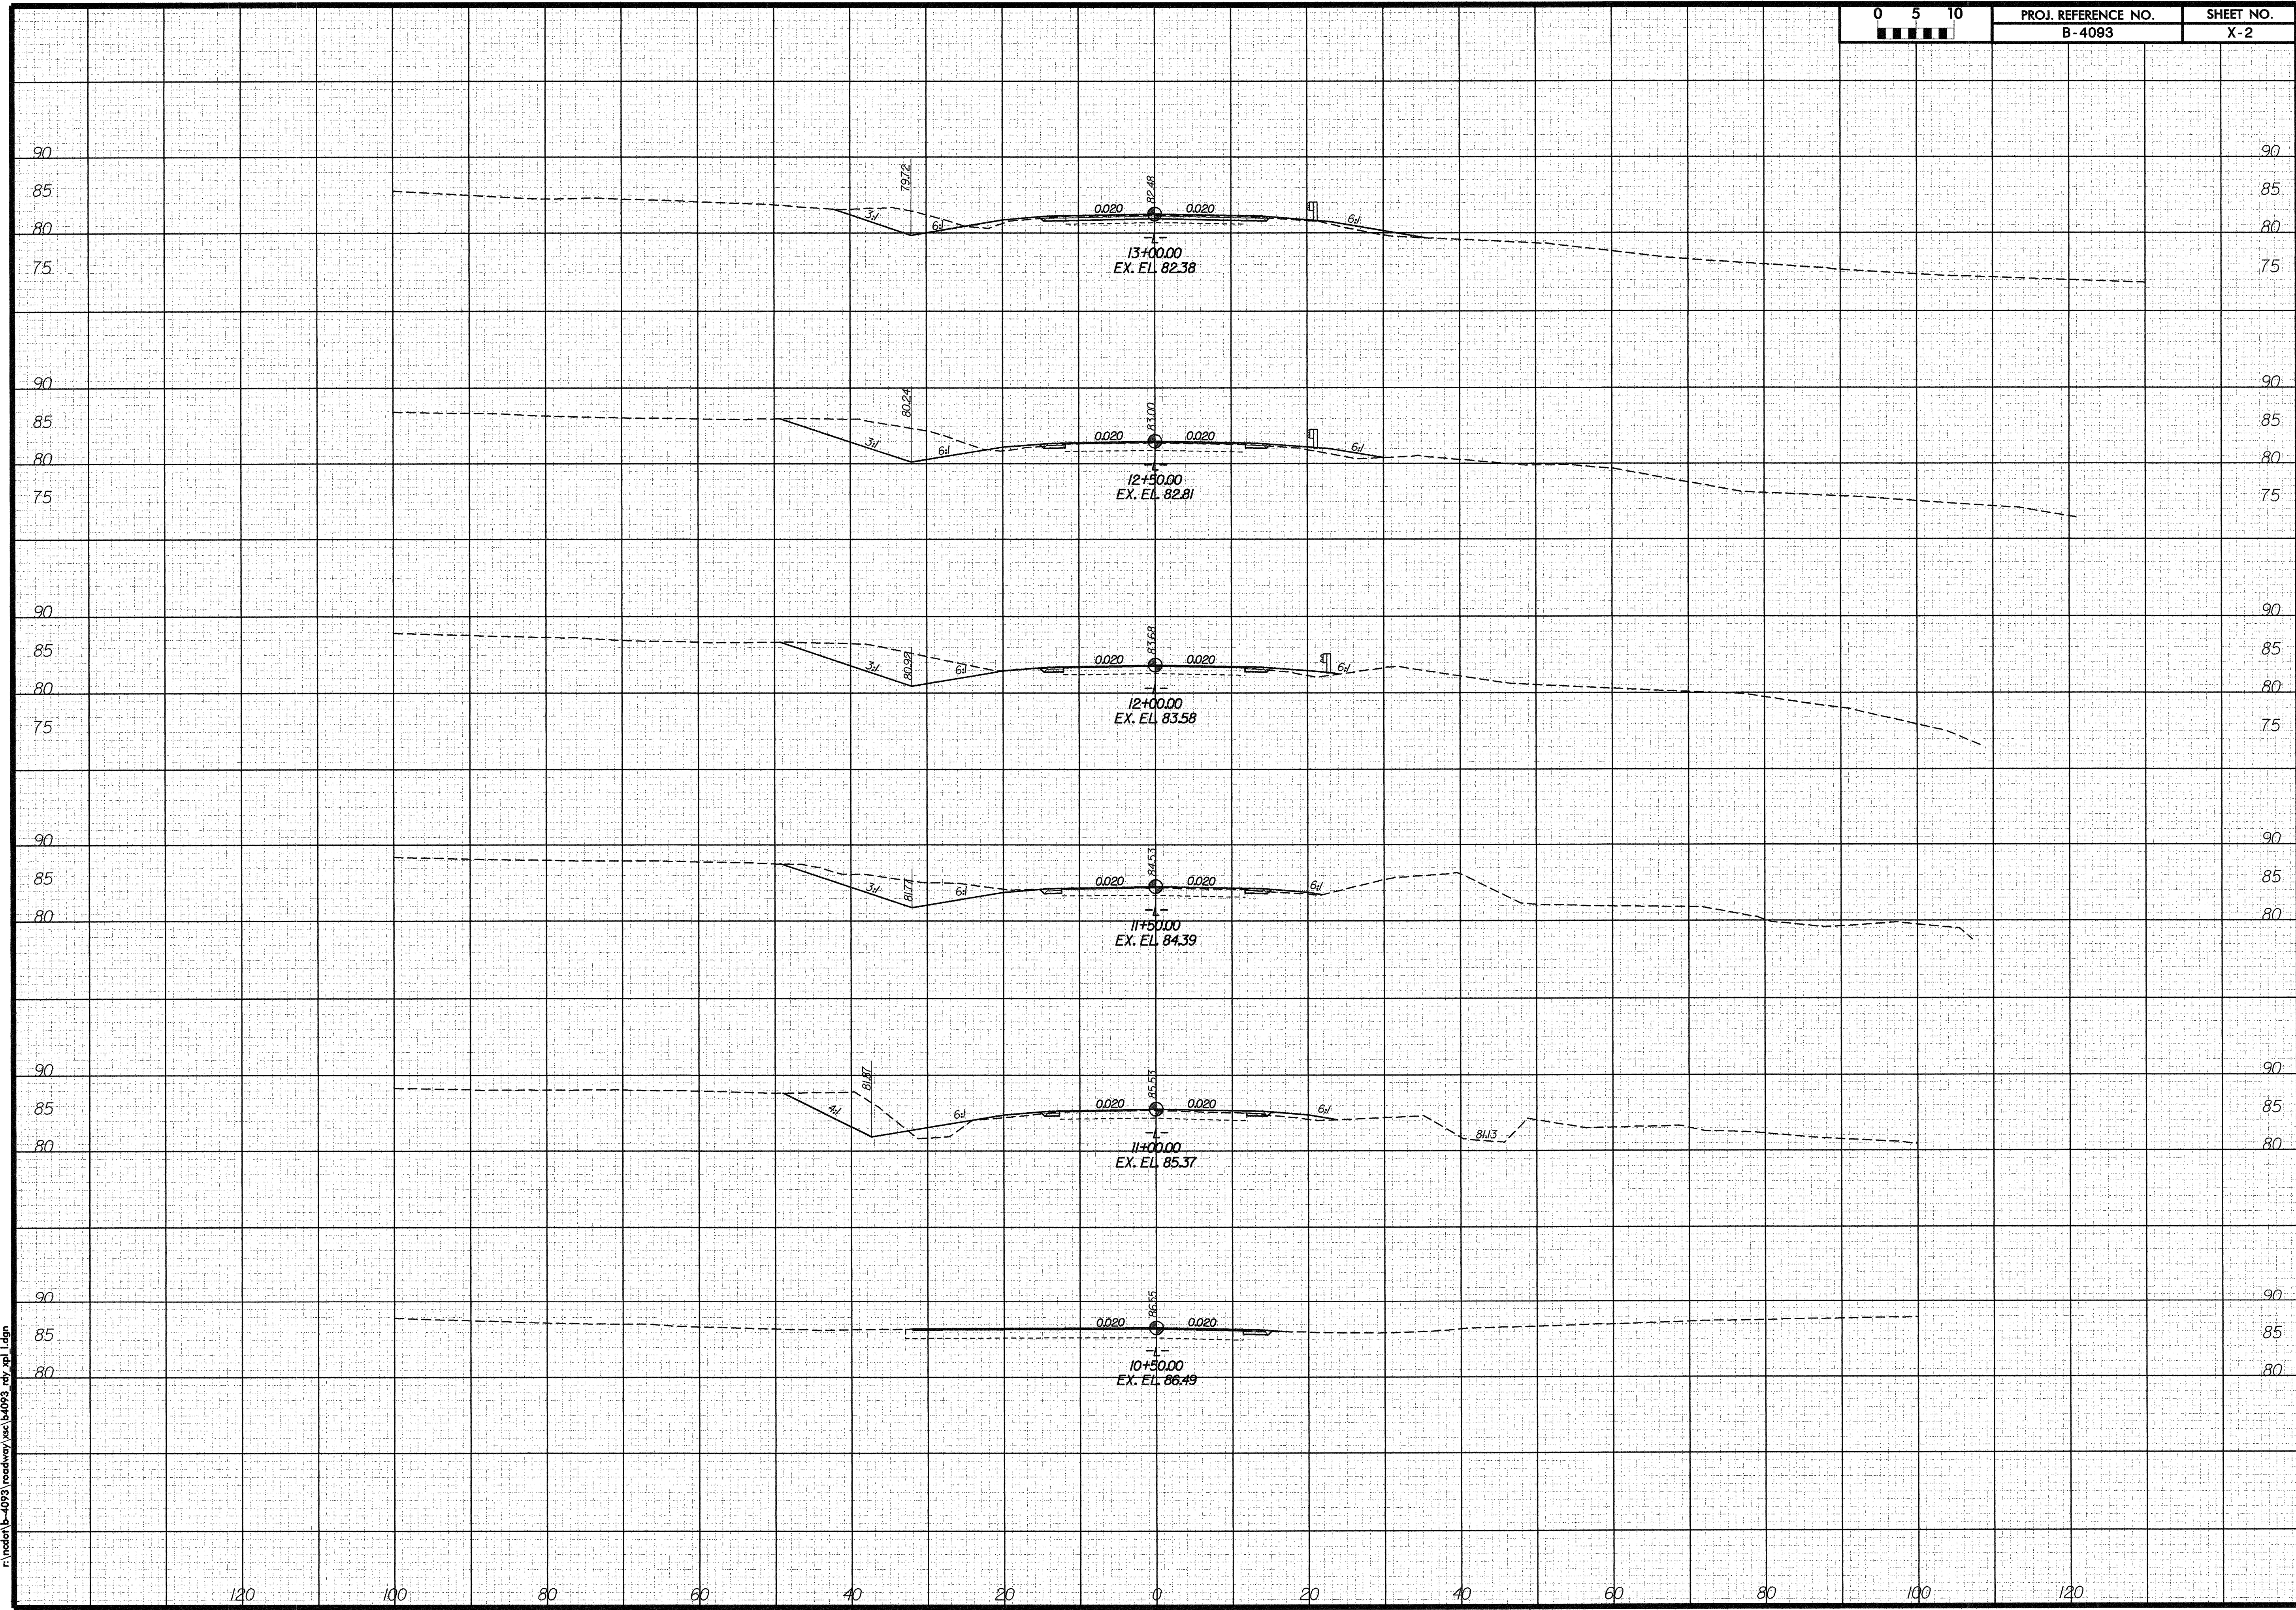

DATE: 4/2/06
DRAWN BY: M
CHECKED BY: M
PROJECT: B-4093 roadwork, sec. b4093 rd, pl. 1.dgn

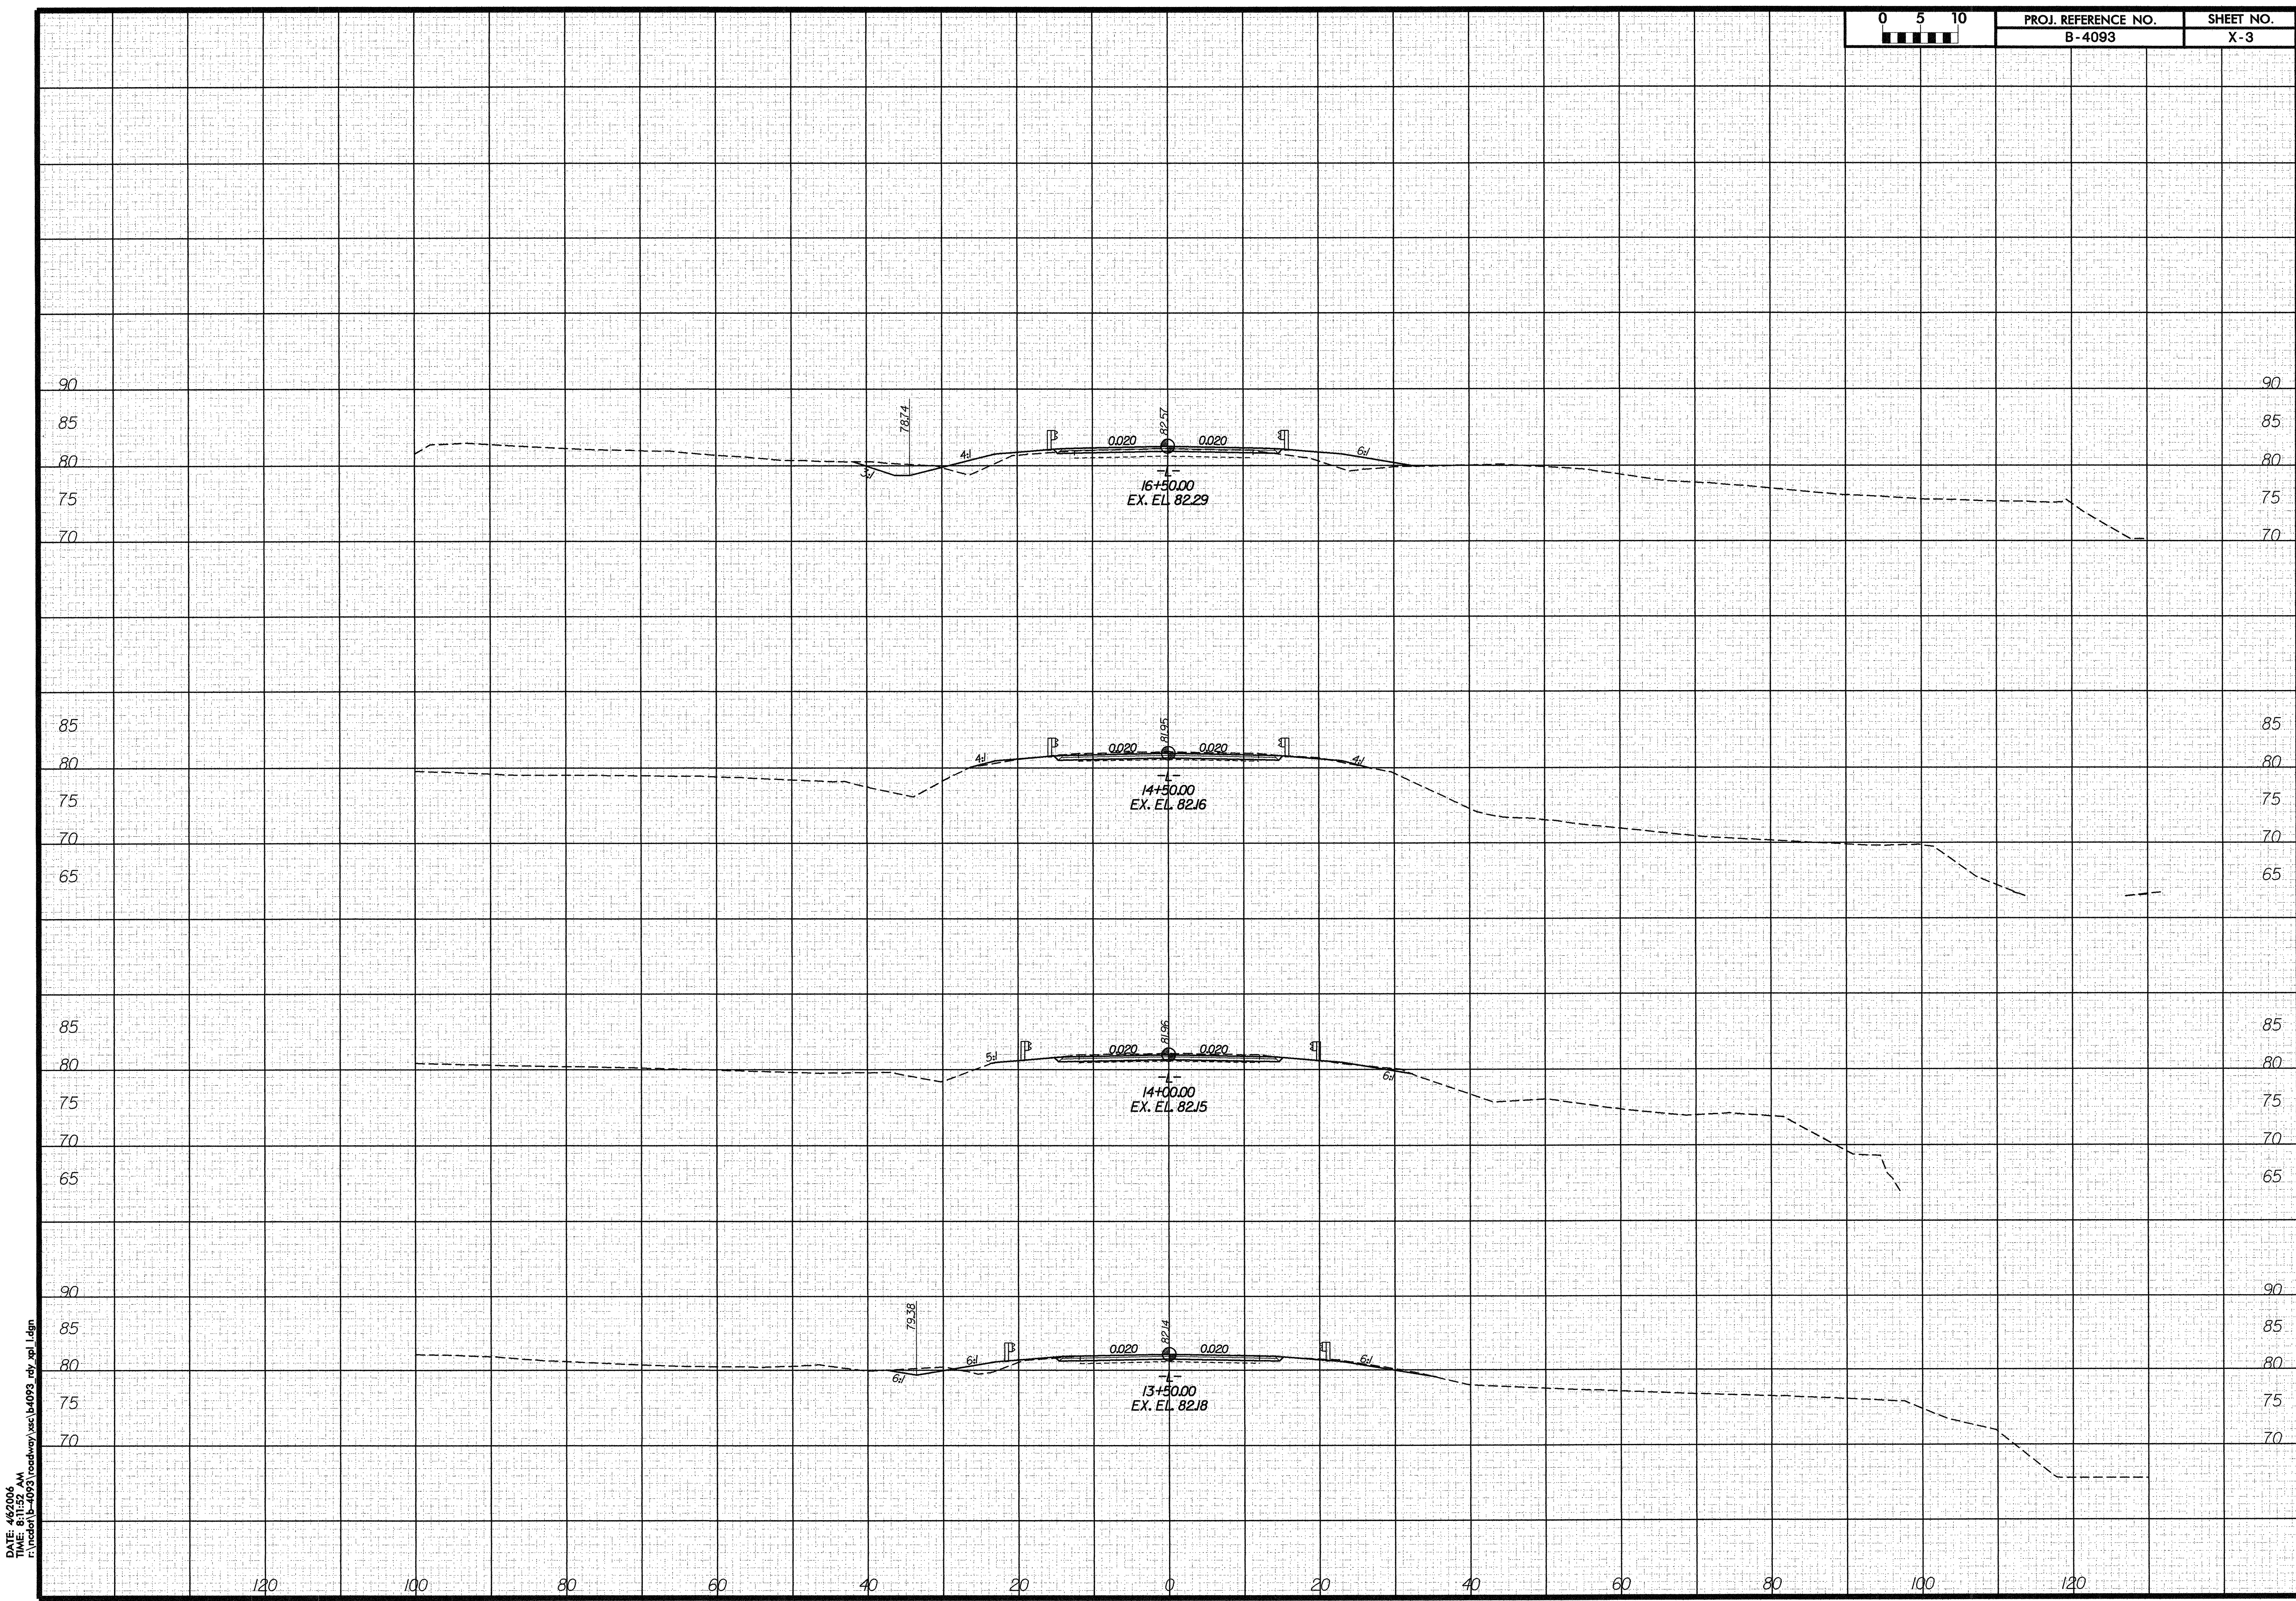


DATE: 4/2/06
11:15:21 AM
C:\work\B-4093\roadway\sec\B4093_cdy_xpl_1.dgn

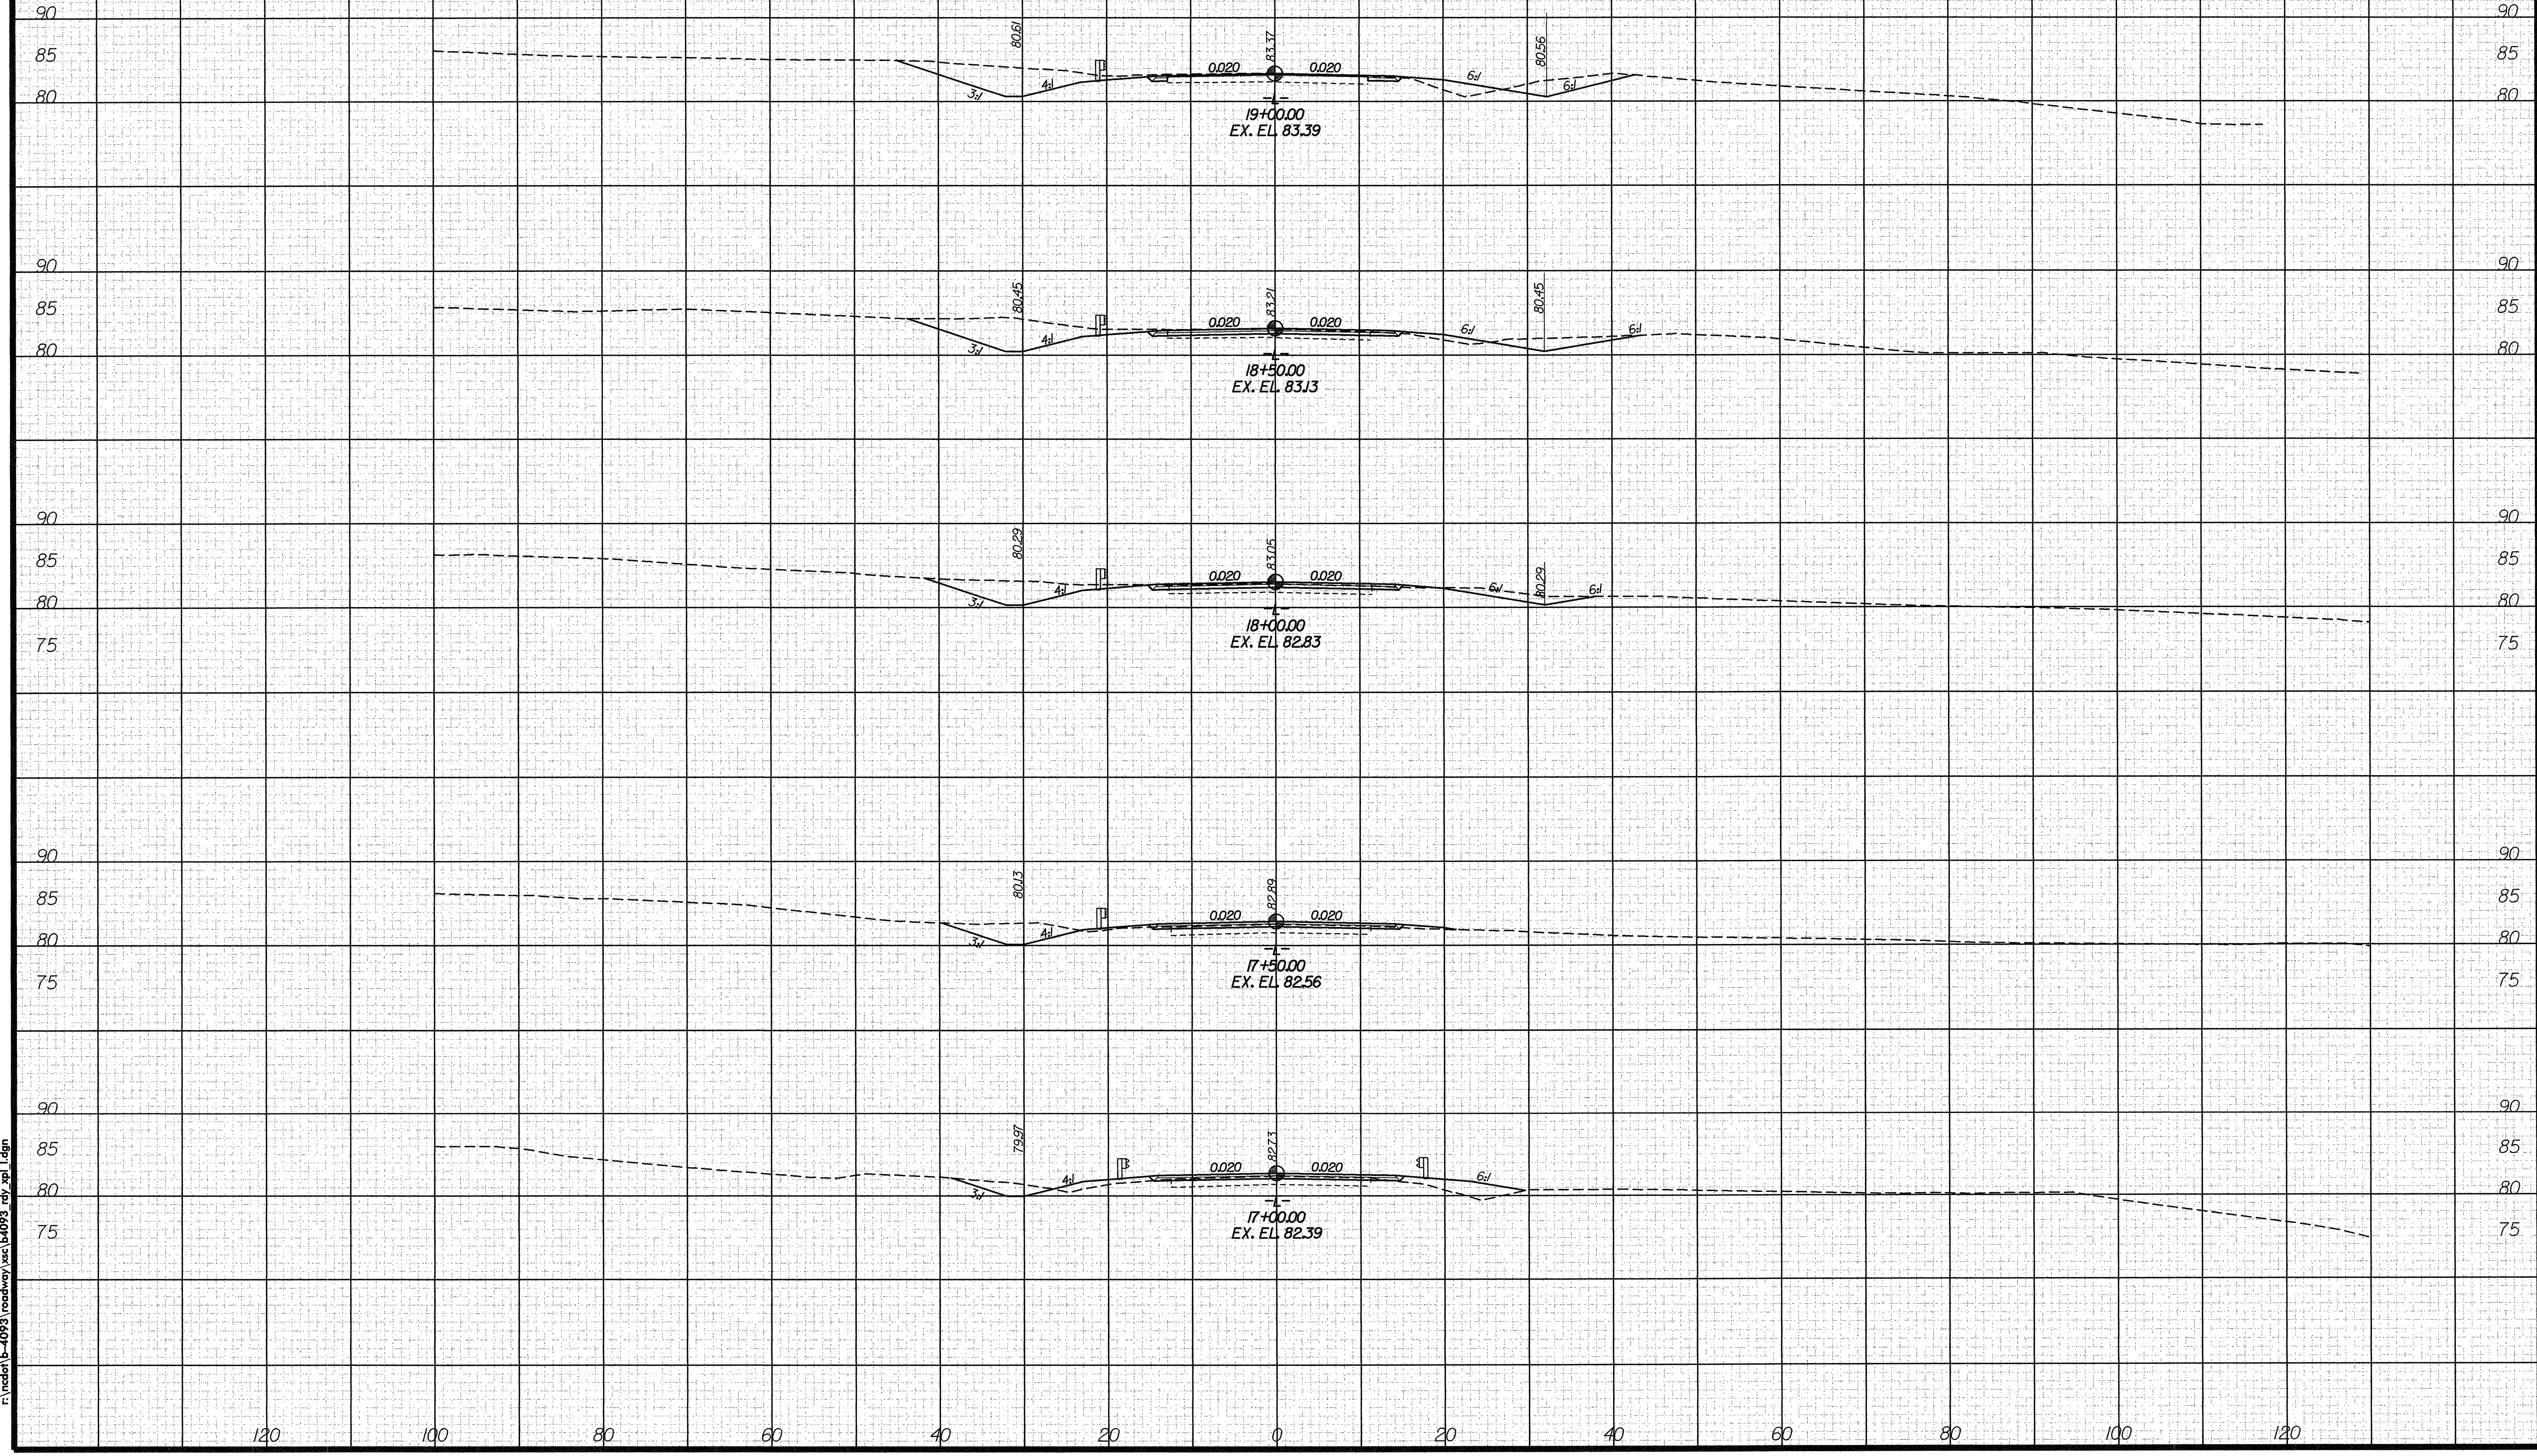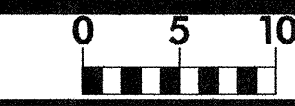



DATE: 4/25/06
TIME: 4:52 PM
C:\pwork\B-4093\roadway\sec\B4093_04.dgn



PROJ. REFERENCE NO.	SHEET NO.
B-4093	X-5

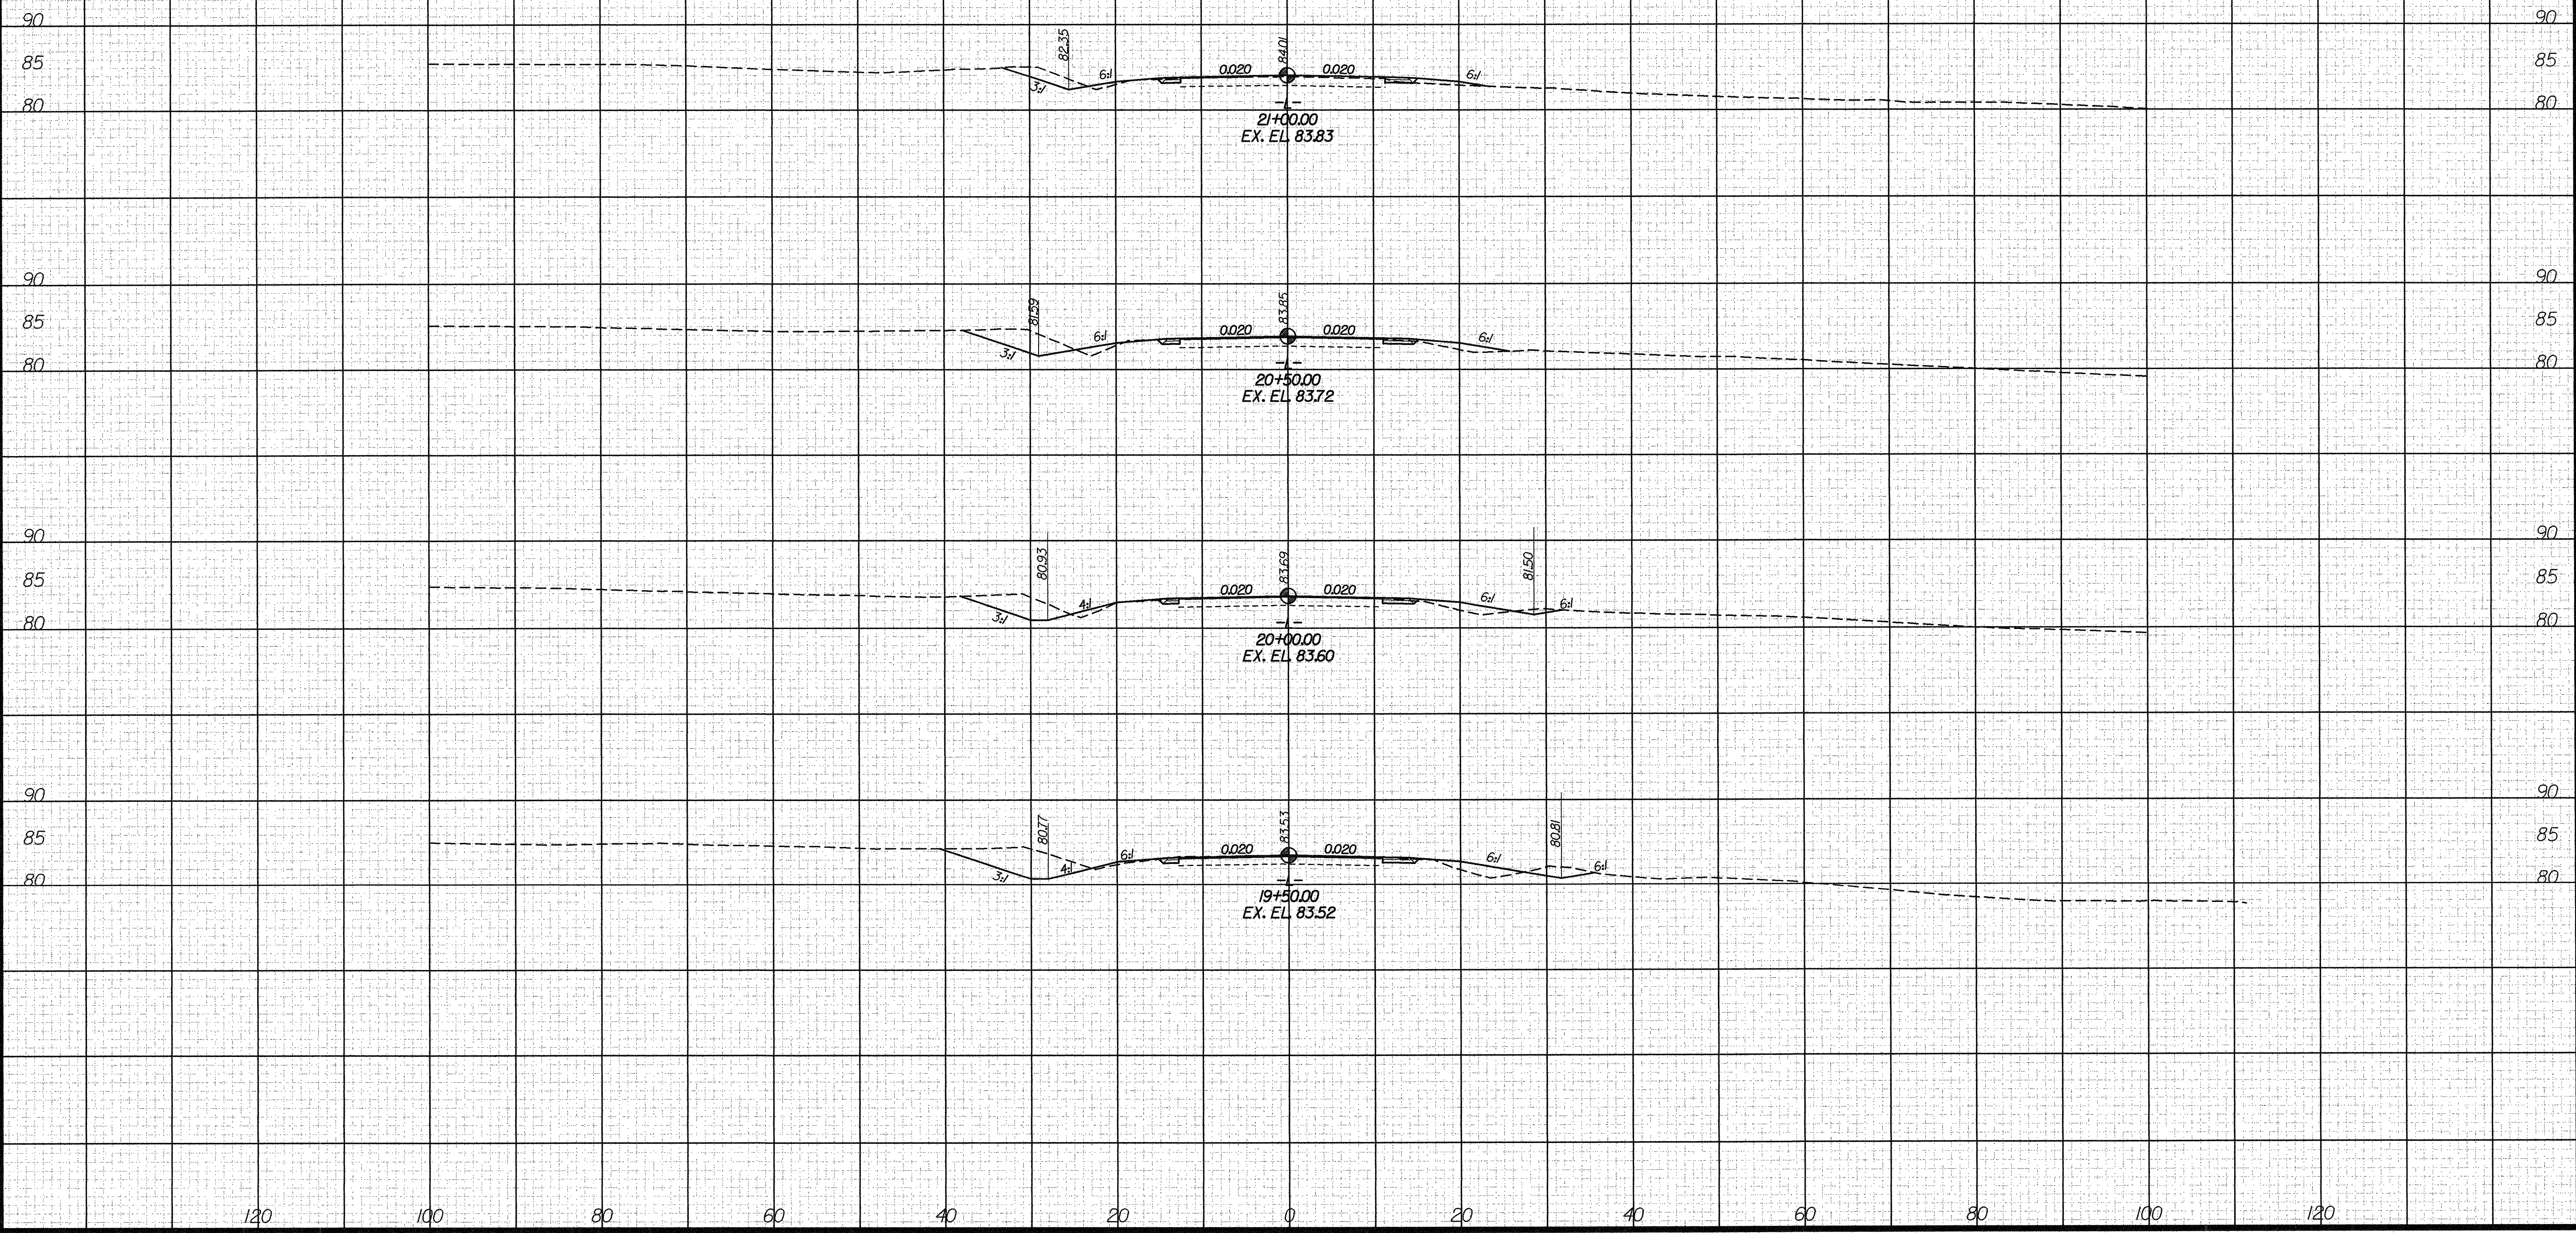

DATE: 4/2/06
C:\victor\B-4093\roadway\sec\B4093_rdy_xpl.dgn

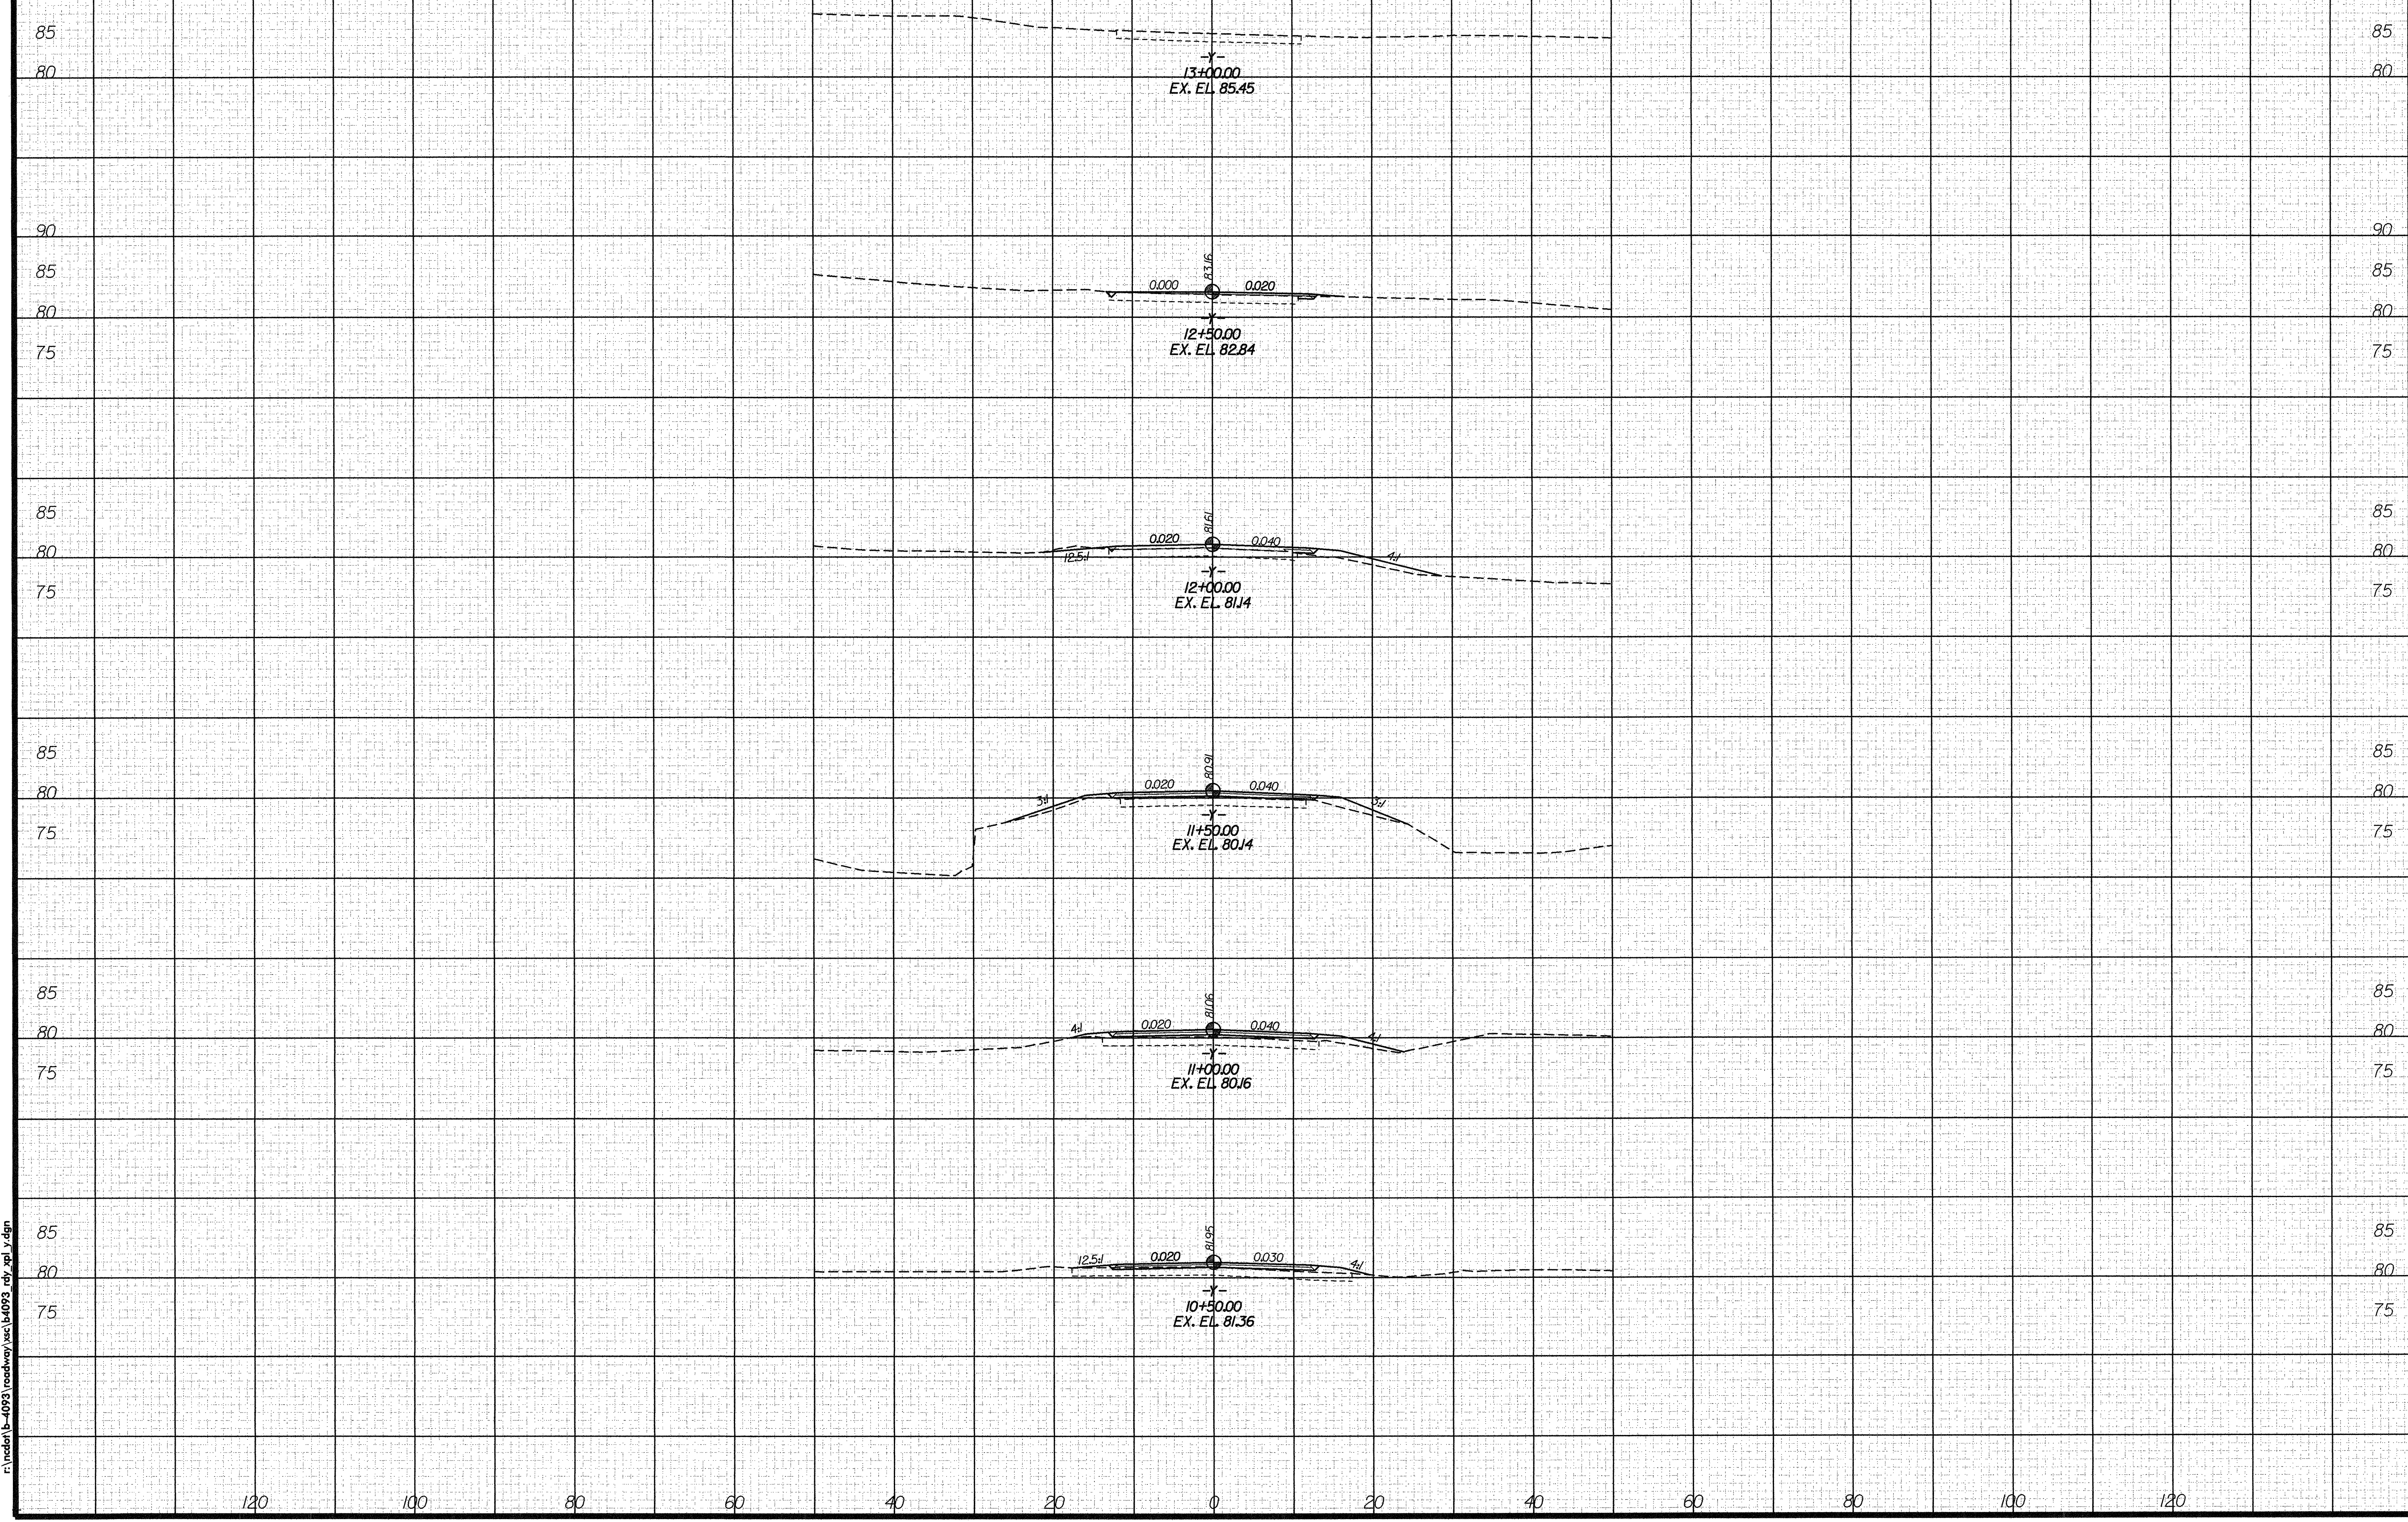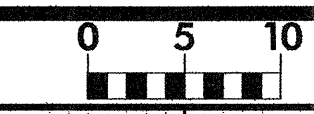

DATE: 4/6/2006
TIME: 8:11:23 AM
C:\msdchp\p-4093\roadway\sec\4093_rdy_xpl_v.dgn