





8/23/99

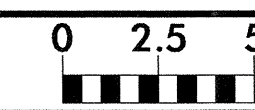

PROJ. REFERENCE NO.  
B-4188

SHEET NO.  
X-2


75 70 65 60 55 50 45 40 35 30 25 20 15 10 5 0 5 10 15 20 25 30 35 40 45 50 55 60 65 70 75

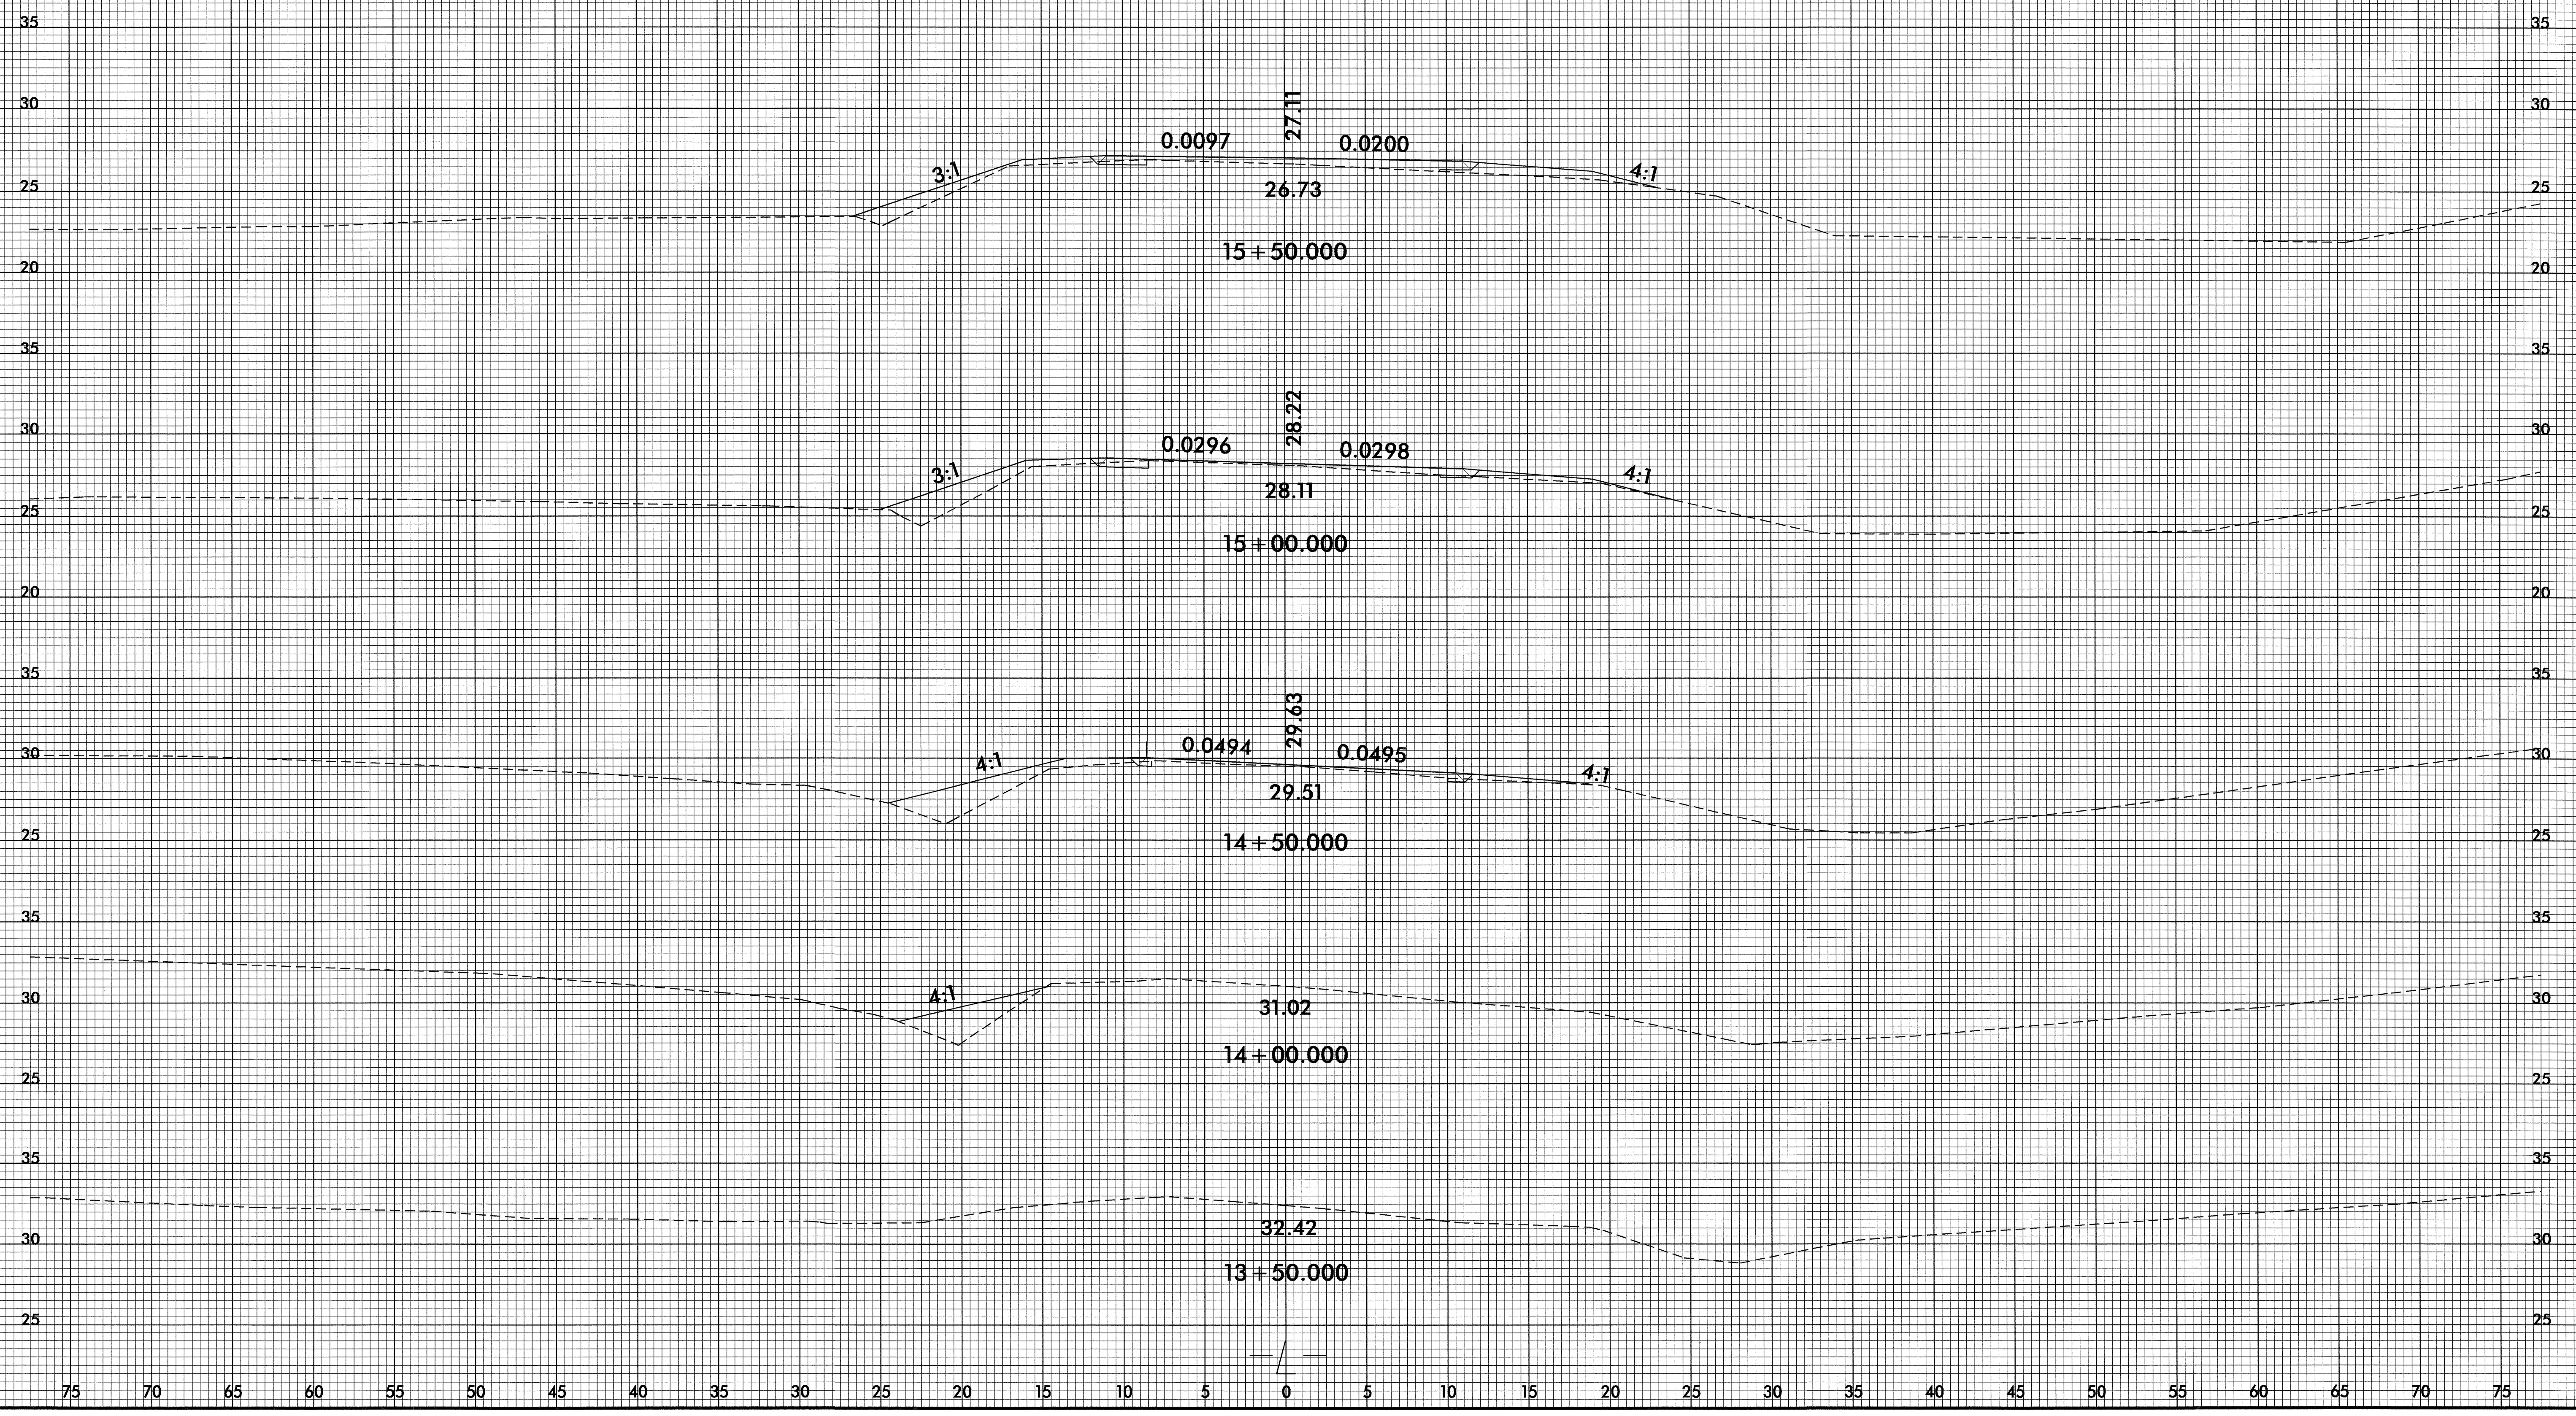

13-APR-2006 13:57  
 R:\Roadway\XSD\B4188\_rdy\_xpl.dgn  
 \$\$\$USERNAME\$\$\$


75 70 65 60 55 50 45 40 35 30 25 20 15 10 5 0 5 10 15 20 25 30 35 40 45 50 55 60 65 70 75

8/23/99

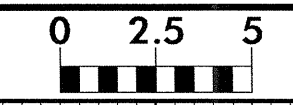


PROJ. REFERENCE NO.  
B-4188

SHEET NO.  
X-3

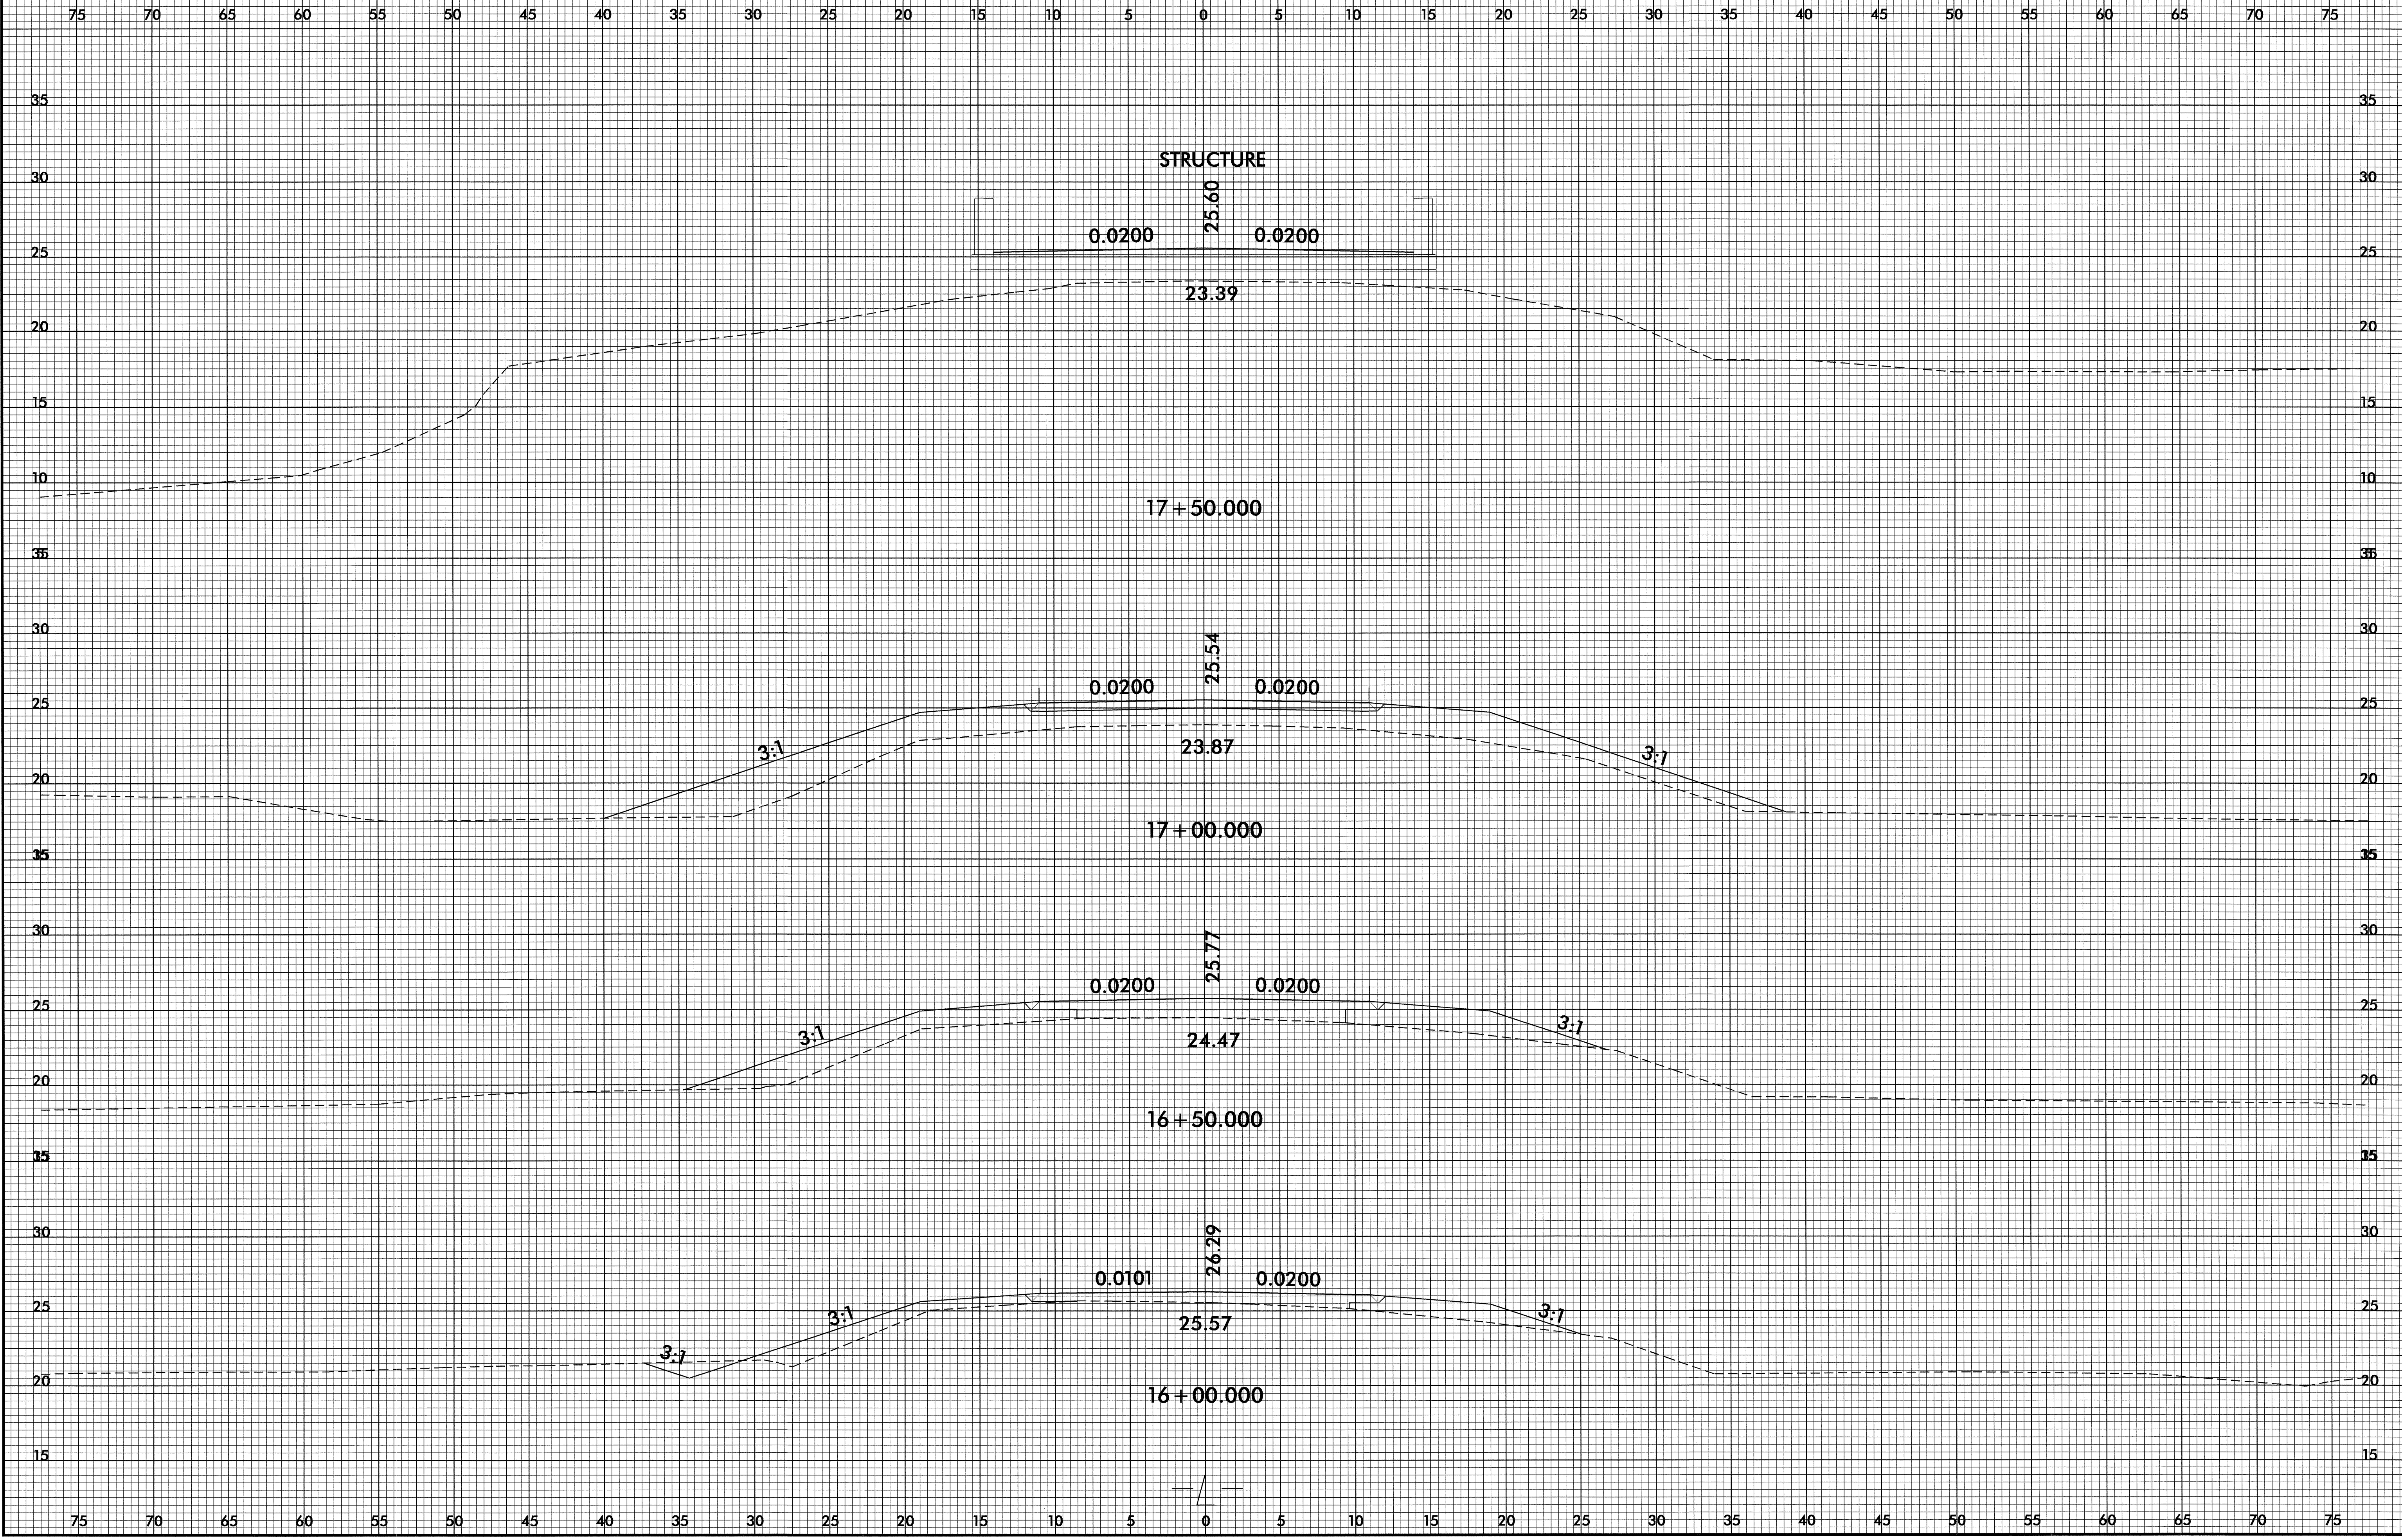


3-APR-2006 13:57  
 R:\Fogdwin\XSC\B4188\_rdy\_xp1.dgn  
 \$\$\$USERNAML\$\$\$

8/23/99

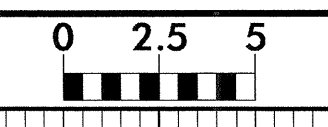

PROJ. REFERENCE NO.	SHEET NO.
B-4188	X-4

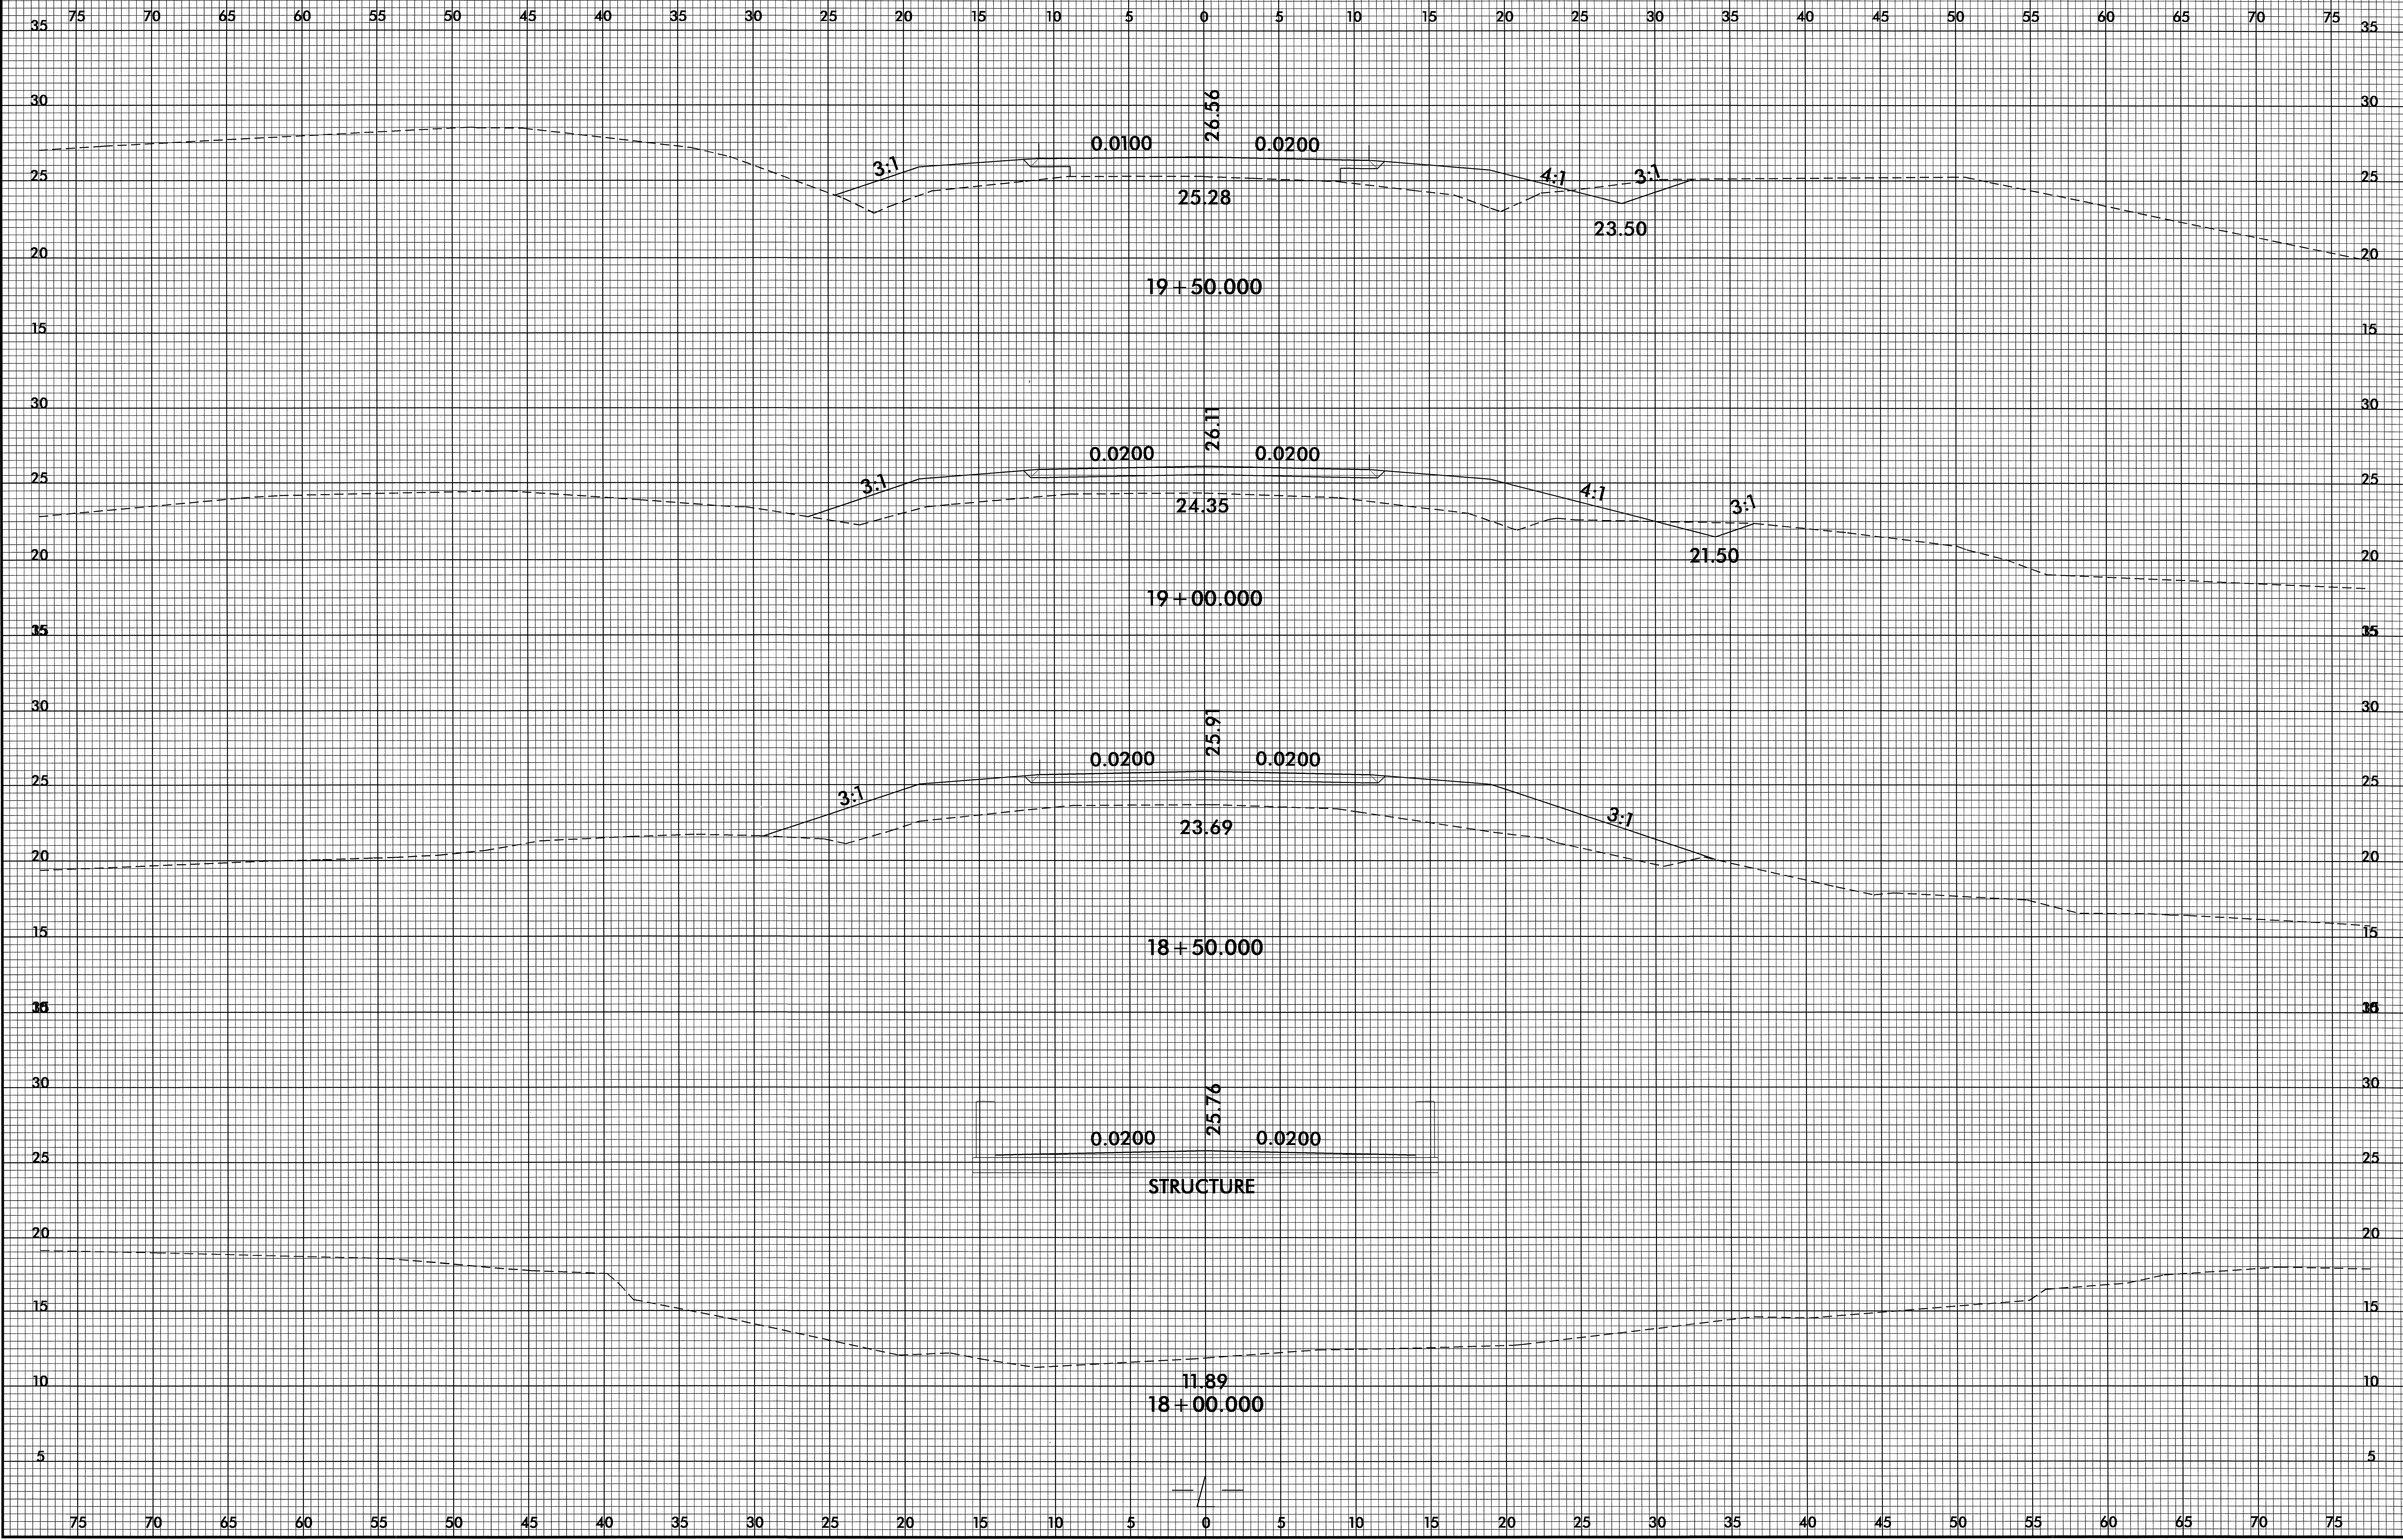

13-APR-2006 13:57  
 R:\Road\99\X3C\4188\_r.dwg-xpl.dgn  
 \$\$\$USERNAME\$\$\$

