



# FINAL PAVEMENT MARKING SCHEDULE

<u>SYMBOL</u>	<u>DESCRIPTION</u>	<u>PAVEMENT MARKINGS</u>	<u>PAY ITEM QUANTITY BREAKDOWN</u>	<u>TOTAL QUANTITY</u>
		<u>POLYUREA (100mm)</u>		
VA	WHITE EDGELINE		10000 m	
VC	3 m WHITE SKIP		2350 m	
VD	0.5 m WHITE MINISKIP		147 m	
VE	WHITE SOLID LANE LINE		1275 m	
VF	3 m YELLOW SKIP		370 m	
VH	SINGLE YELLOW CENTER LINE		1480 m	
VI	DOUBLE YELLOW CENTER LINE		7916 m	23546 m
		<u>POLYUREA (200mm)</u>		
VP	WHITE GORELINE		131 m	
VQ	WHITE DIAGONAL		9 m	
VT	YELLOW DIAGONAL		240 m	380 m
		<u>POLYUREA (400 mm )</u>		
V1	WHITE LINE FOR RAILROAD CROSSBUCK		60 m	60 m
		<u>POLYUREA (600mm)</u>		
V2	WHITE STOPBAR		370 m	
V3	WHITE CROSSWALK LINE		1995 m	2365 m
		<u>POLYUREA PAVEMENT MARKING CHARACTER</u>		
WI	ALPHANUMERIC		4 EA	4 EA
		<u>POLYUREA SYMBOL ( 2.3 mm )</u>		
WA	LEFT TURN ARROW		109 EA	
WB	RIGHT TURN ARROW		9 EA	
WC	STRAIGHT ARROW		35 EA	
WD	STRAIGHT & LEFT TURN ARROW		1 EA	
WE	STRAIGHT & RIGHT TURN ARROW		11 EA	
WG	STRAIGHT, LEFT & RIGHT TURN ARROW		5 EA	170 EA
		<u>COLD APPLIED PLASTIC (100mm)</u>		
CC	3M. WHITE SKIP		36 m	
CI	YELLOW DOUBLE CENTER		146 m	182 m
		<u>SNOWPLOWABLE RAISED MARKERS</u>		
ME	YELLOW & YELLOW		655 EA	
MF	CRYSTAL & RED		260 EA	915 EA

**SEPI ENGINEERING GROUP**  
 2300 Rexwoods Drive  
 Suite 370  
 Raleigh, NC 27607  
 Tel: 919-789-9377 Fax: 919-789-9591


APPROVED: \_\_\_\_\_ DATE: \_\_\_\_\_  

 8/23/05

<b>FINAL PAVEMENT MARKING SCHEDULE</b>									
SCALE: NONE									
DATE: 8-05									
DWG. BY: CEK									
DESIGN BY: RCD									
REVIEWED BY: RLW	<table border="1" style="width: 100%; border-collapse: collapse;"> <tr> <th colspan="2">REVISIONS</th> </tr> <tr> <td> </td> <td> </td> </tr> <tr> <td> </td> <td> </td> </tr> <tr> <td> </td> <td> </td> </tr> </table>	REVISIONS							
REVISIONS									



PROJ. REFERENCE NO.	SHEET NO.
U-2408	PM-2

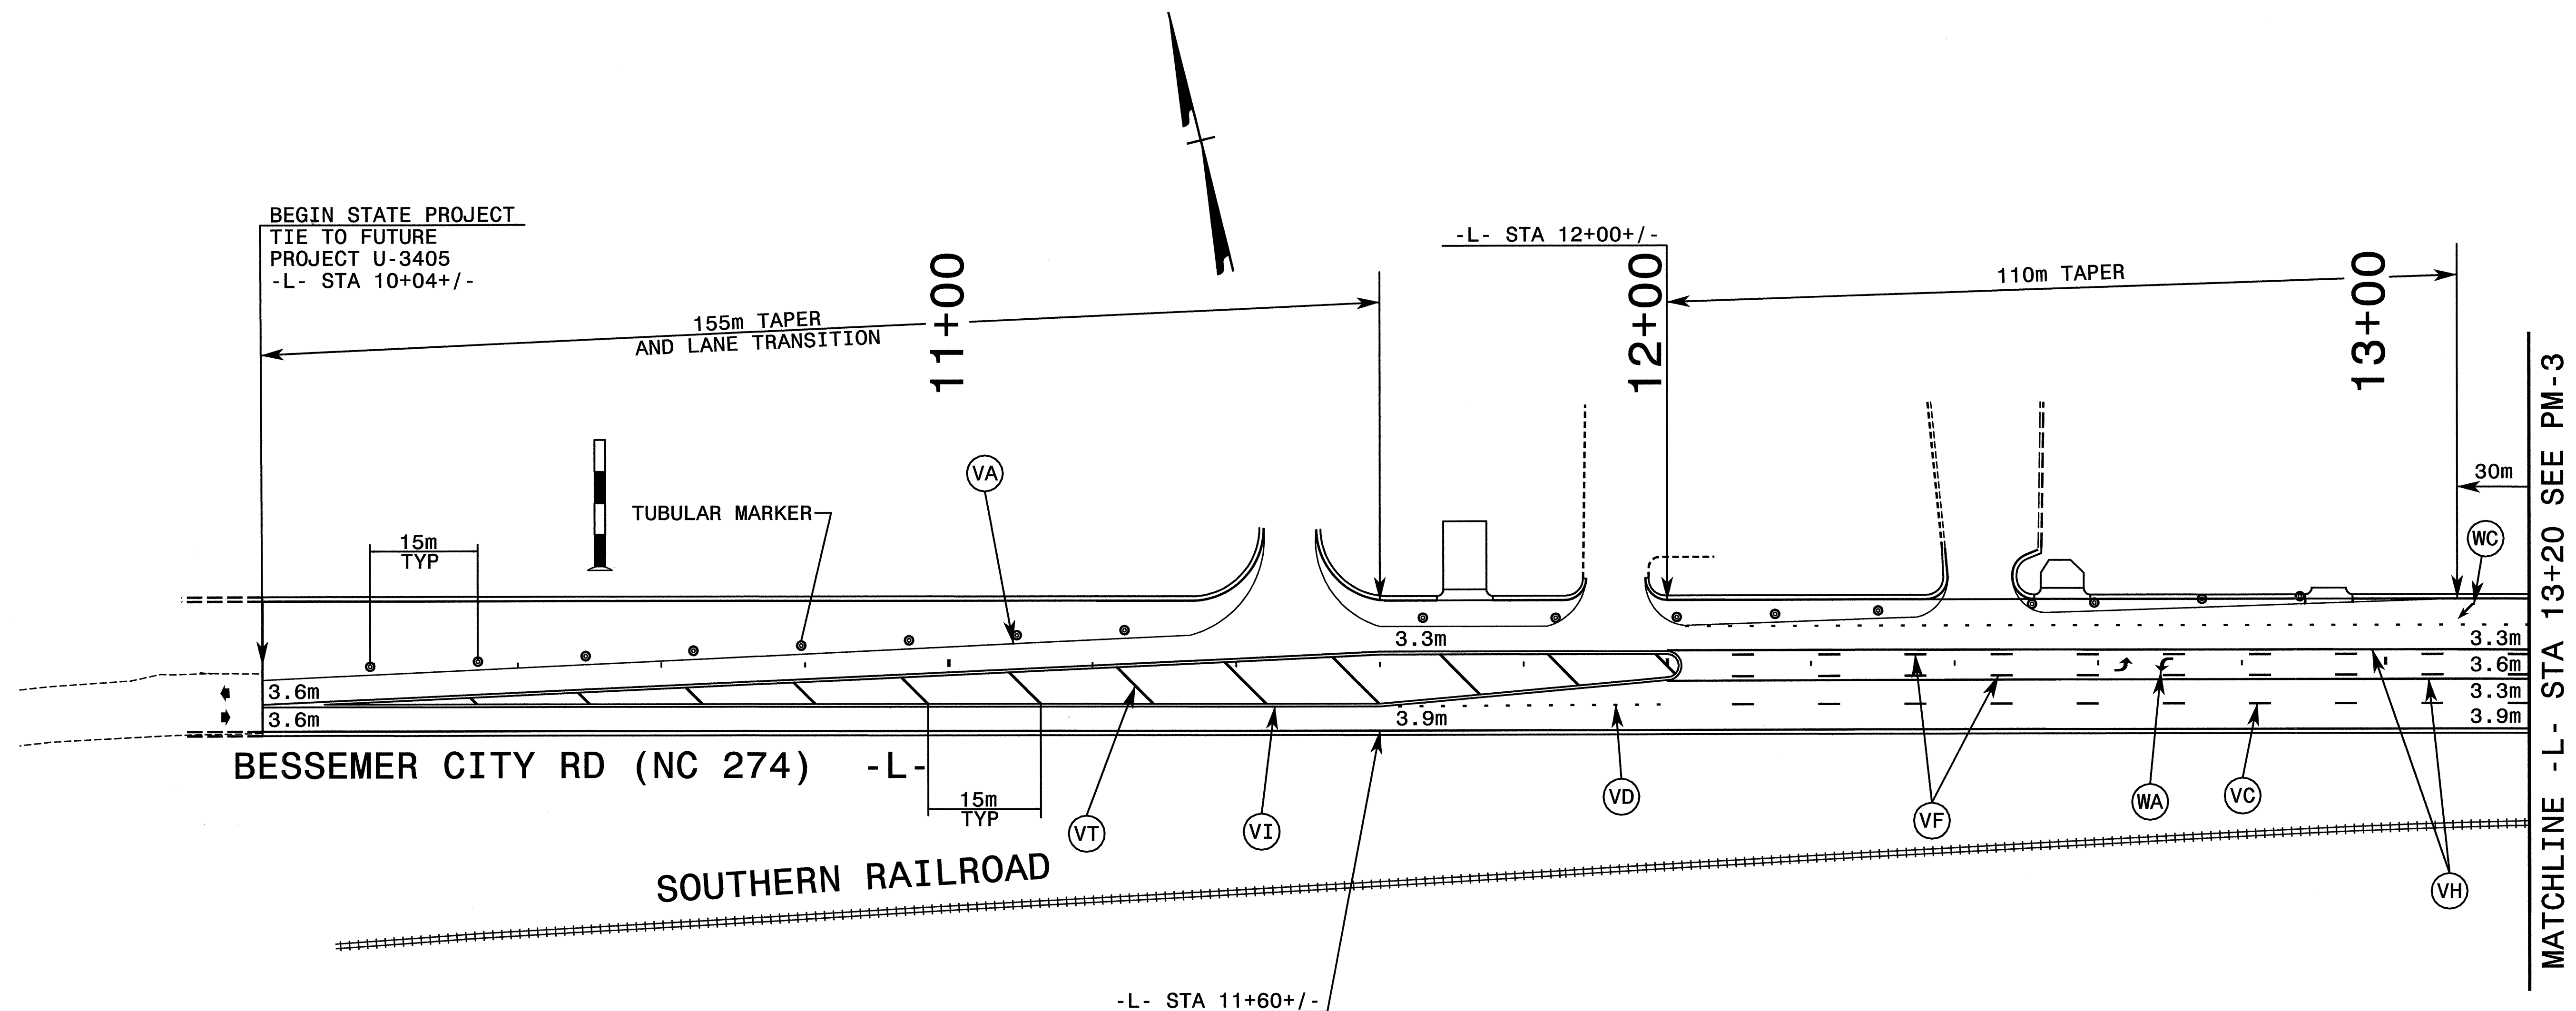


\$\$\$\$\$SYTIME\$\$\$\$\$  
\$\$\$\$\$DCNS\$\$\$\$\$  
\$\$\$\$\$USERNAME\$\$\$\$\$

APPROVED: _____	DATE: _____	<b>PAVEMENT MARKING PLANS</b>								
				SCALE: NONE						
		DATE: 8-05	<table border="1"> <tr><th colspan="2">REVISIONS</th></tr> <tr><td> </td><td> </td></tr> <tr><td> </td><td> </td></tr> <tr><td> </td><td> </td></tr> </table>	REVISIONS						
REVISIONS										
DWG. BY: CEK	CADD FILE									
DESIGN BY: RCD										
REVIEWED BY: RLW										

8/23/05



PROJ. REFERENCE NO.	SHEET NO.
U-2408	PM-3

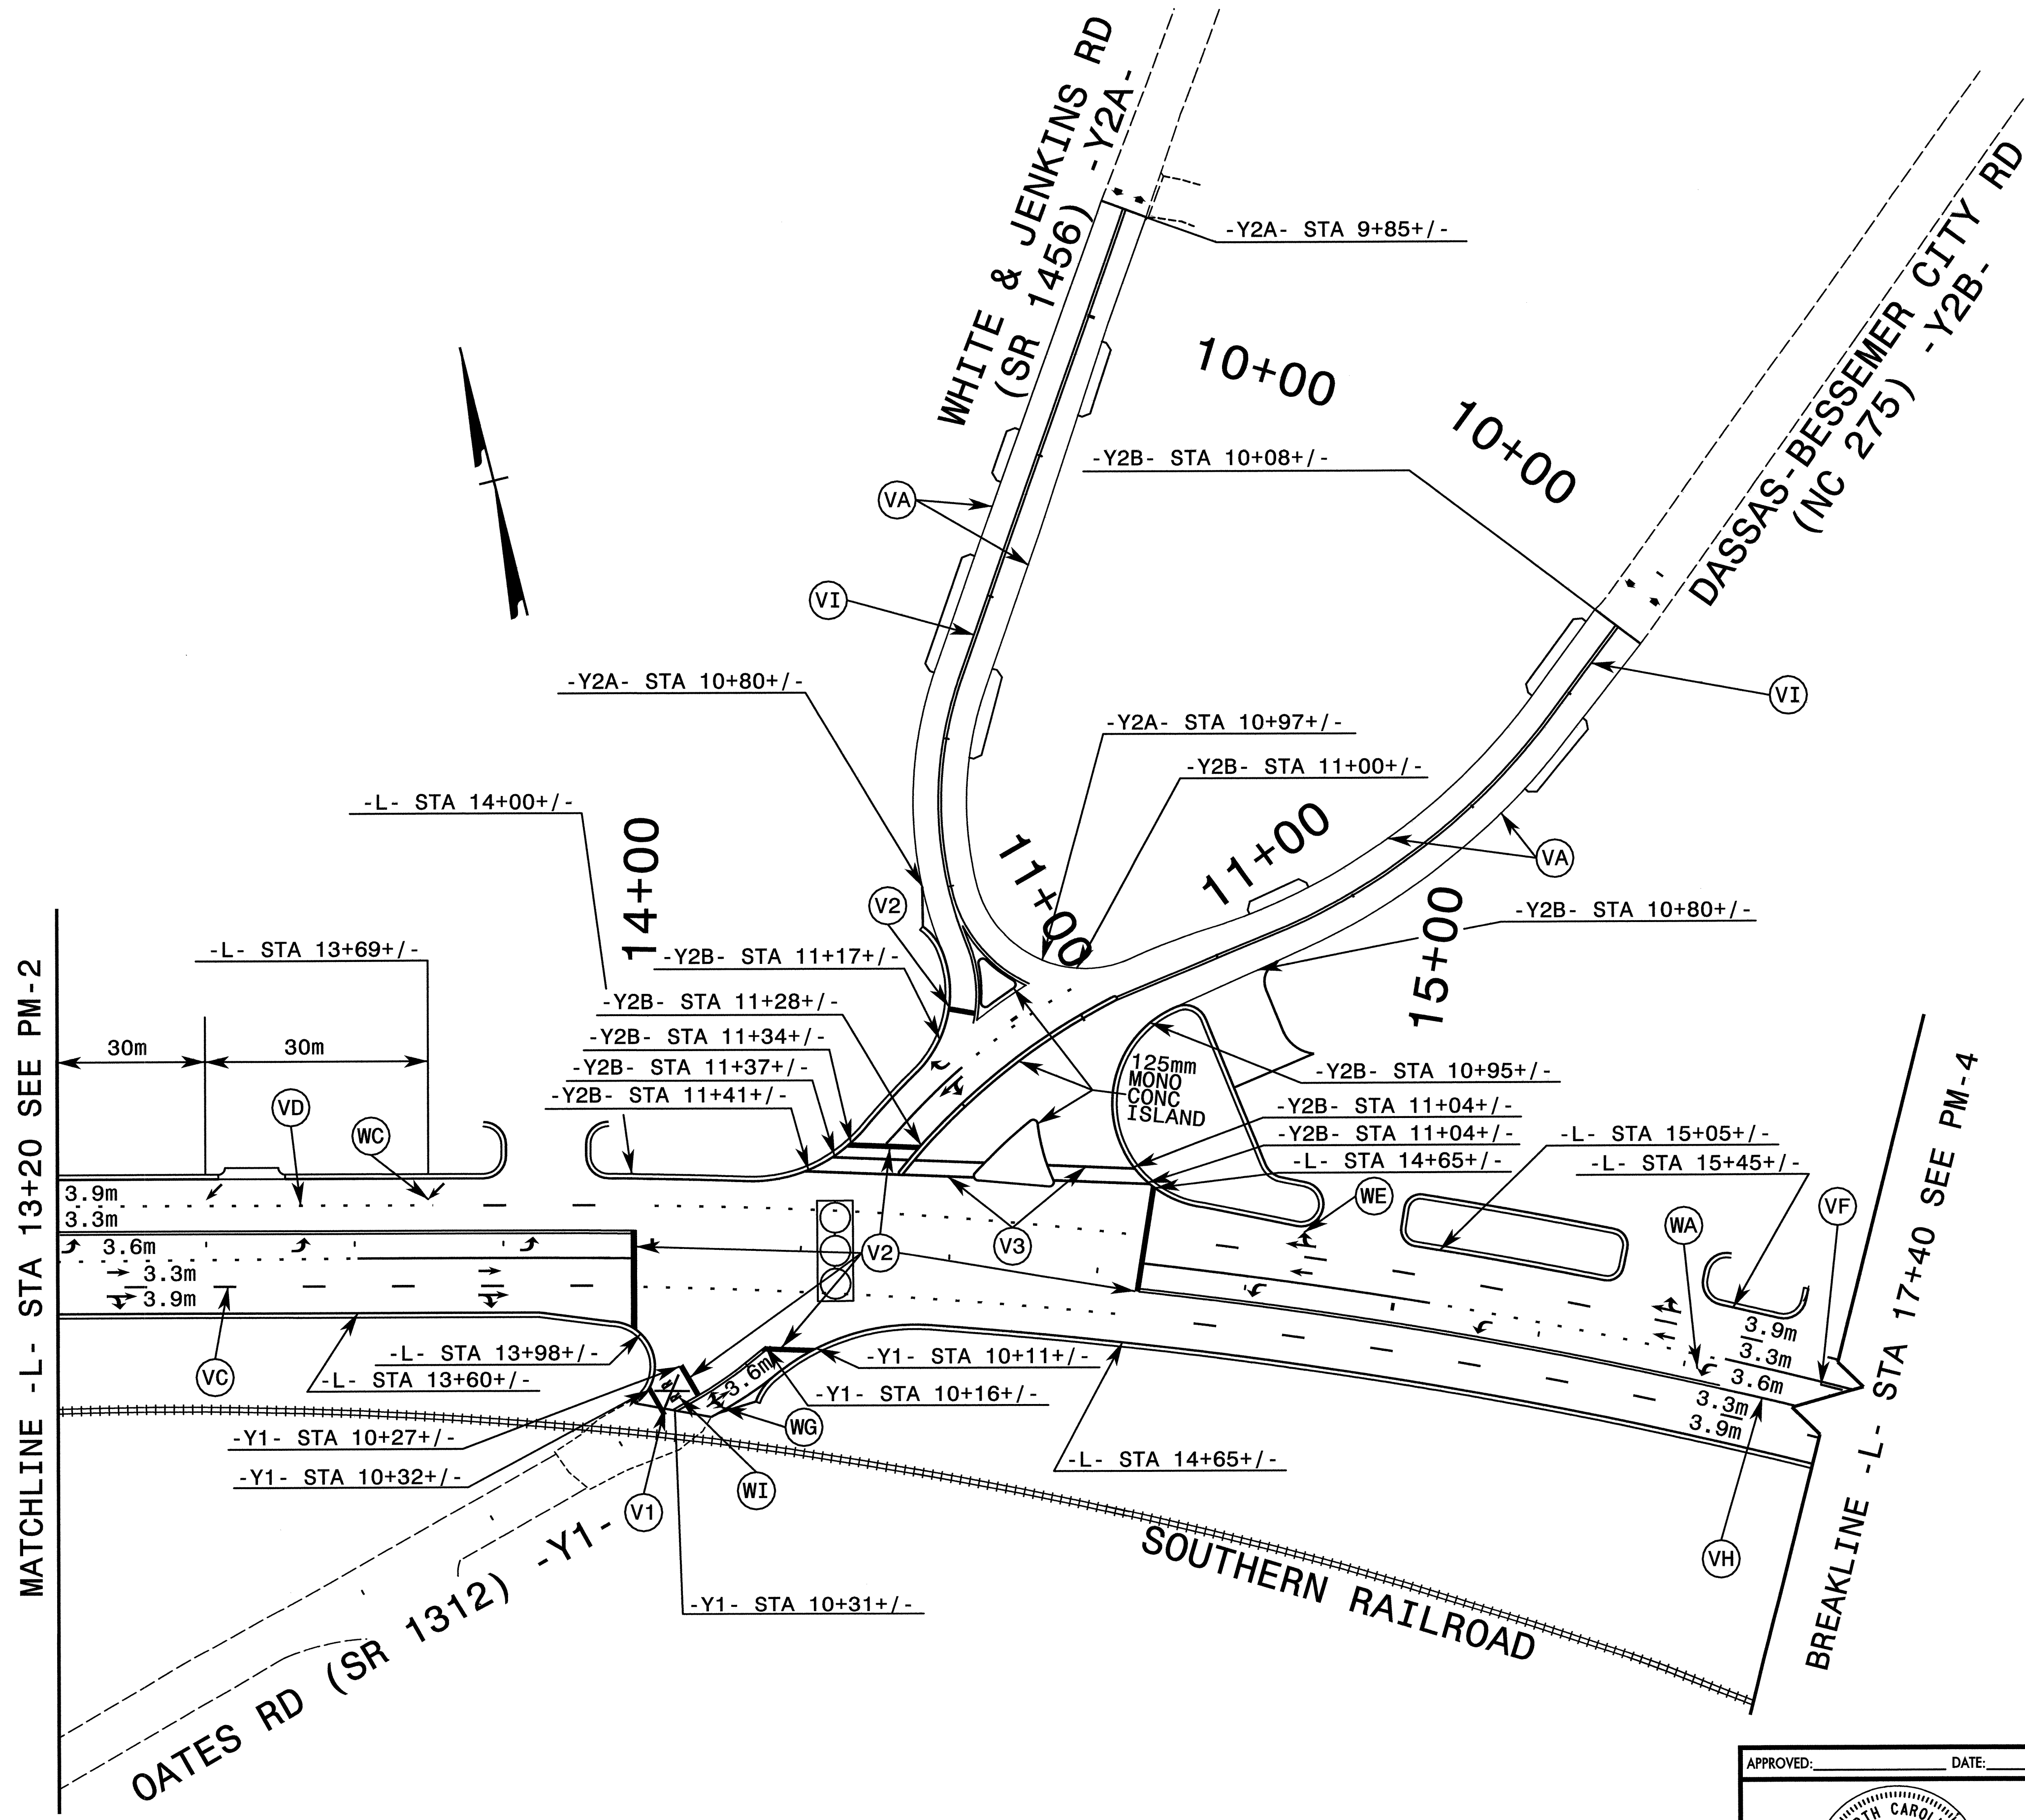

MATCHLINE -L- STA 13+20 SEE PM-2

BREAKLINE -L- STA 17+40 SEE PM-4

SYSTEMS  
SERVICES

APPROVED: \_\_\_\_\_ DATE: \_\_\_\_\_


SEAL

8/23/05

PAVEMENT MARKING PLANS		REVISIONS
SCALE:	NONE	
DATE:	8-05	
DWG. BY:	CEK	
DESIGN BY:	RCD	
REVIEWED BY:	RLW	



PROJ. REFERENCE NO.	SHEET NO.
U-2408	PM-4

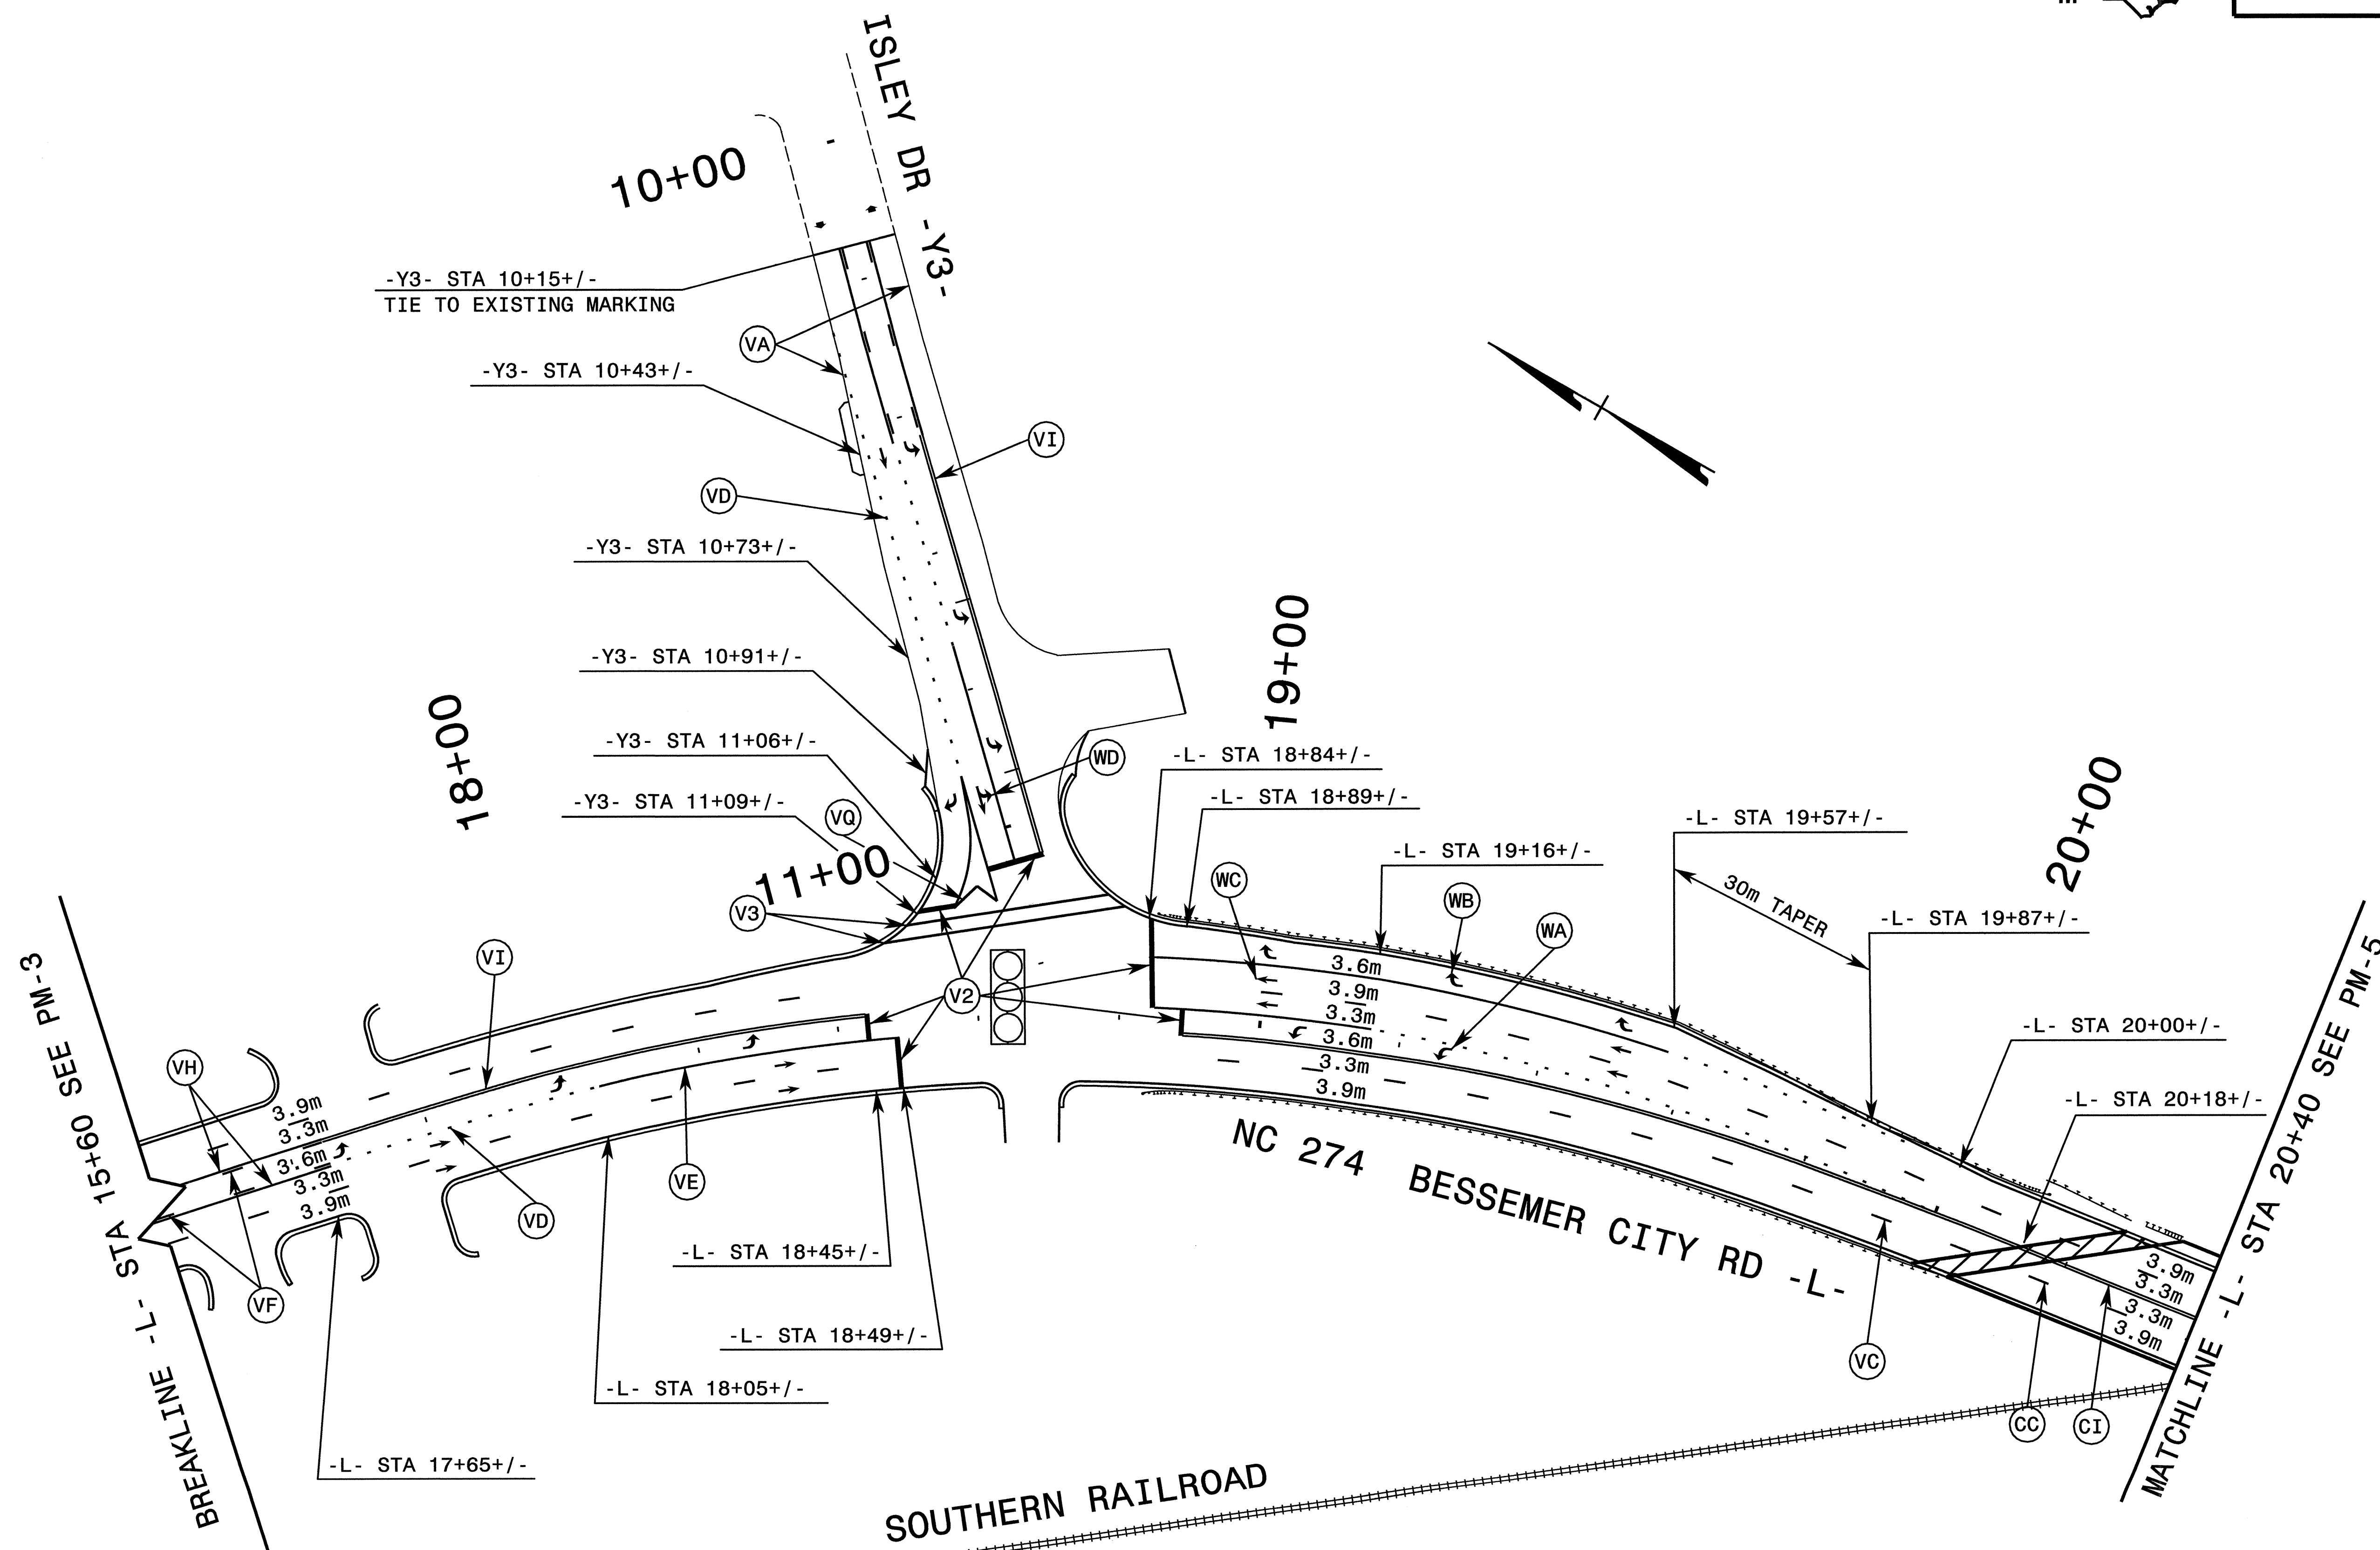

BREAKLINE -L- STA 15+90 SEE PM-3

MATCHLINE -L- STA 20+40 SEE PM-5


APPROVED: _____ DATE: _____	PAVEMENT MARKING PLANS		REVISIONS	
			SCALE: NONE	
	DATE: 8-05			
	DWG. BY: CEK DESIGN BY: RCD REVIEWED BY: RLW			

\$\$\$\$\$SYTIME\$\$\$\$\$  
\$\$\$\$\$DDGN\$\$\$\$\$  
\$\$\$\$\$USERNAME\$\$\$\$\$

\\TDC\pmp\PM\04.dgn 8/19/2005 8:56:42 AM





PROJ. REFERENCE NO.	SHEET NO.
U-2408	PM-5

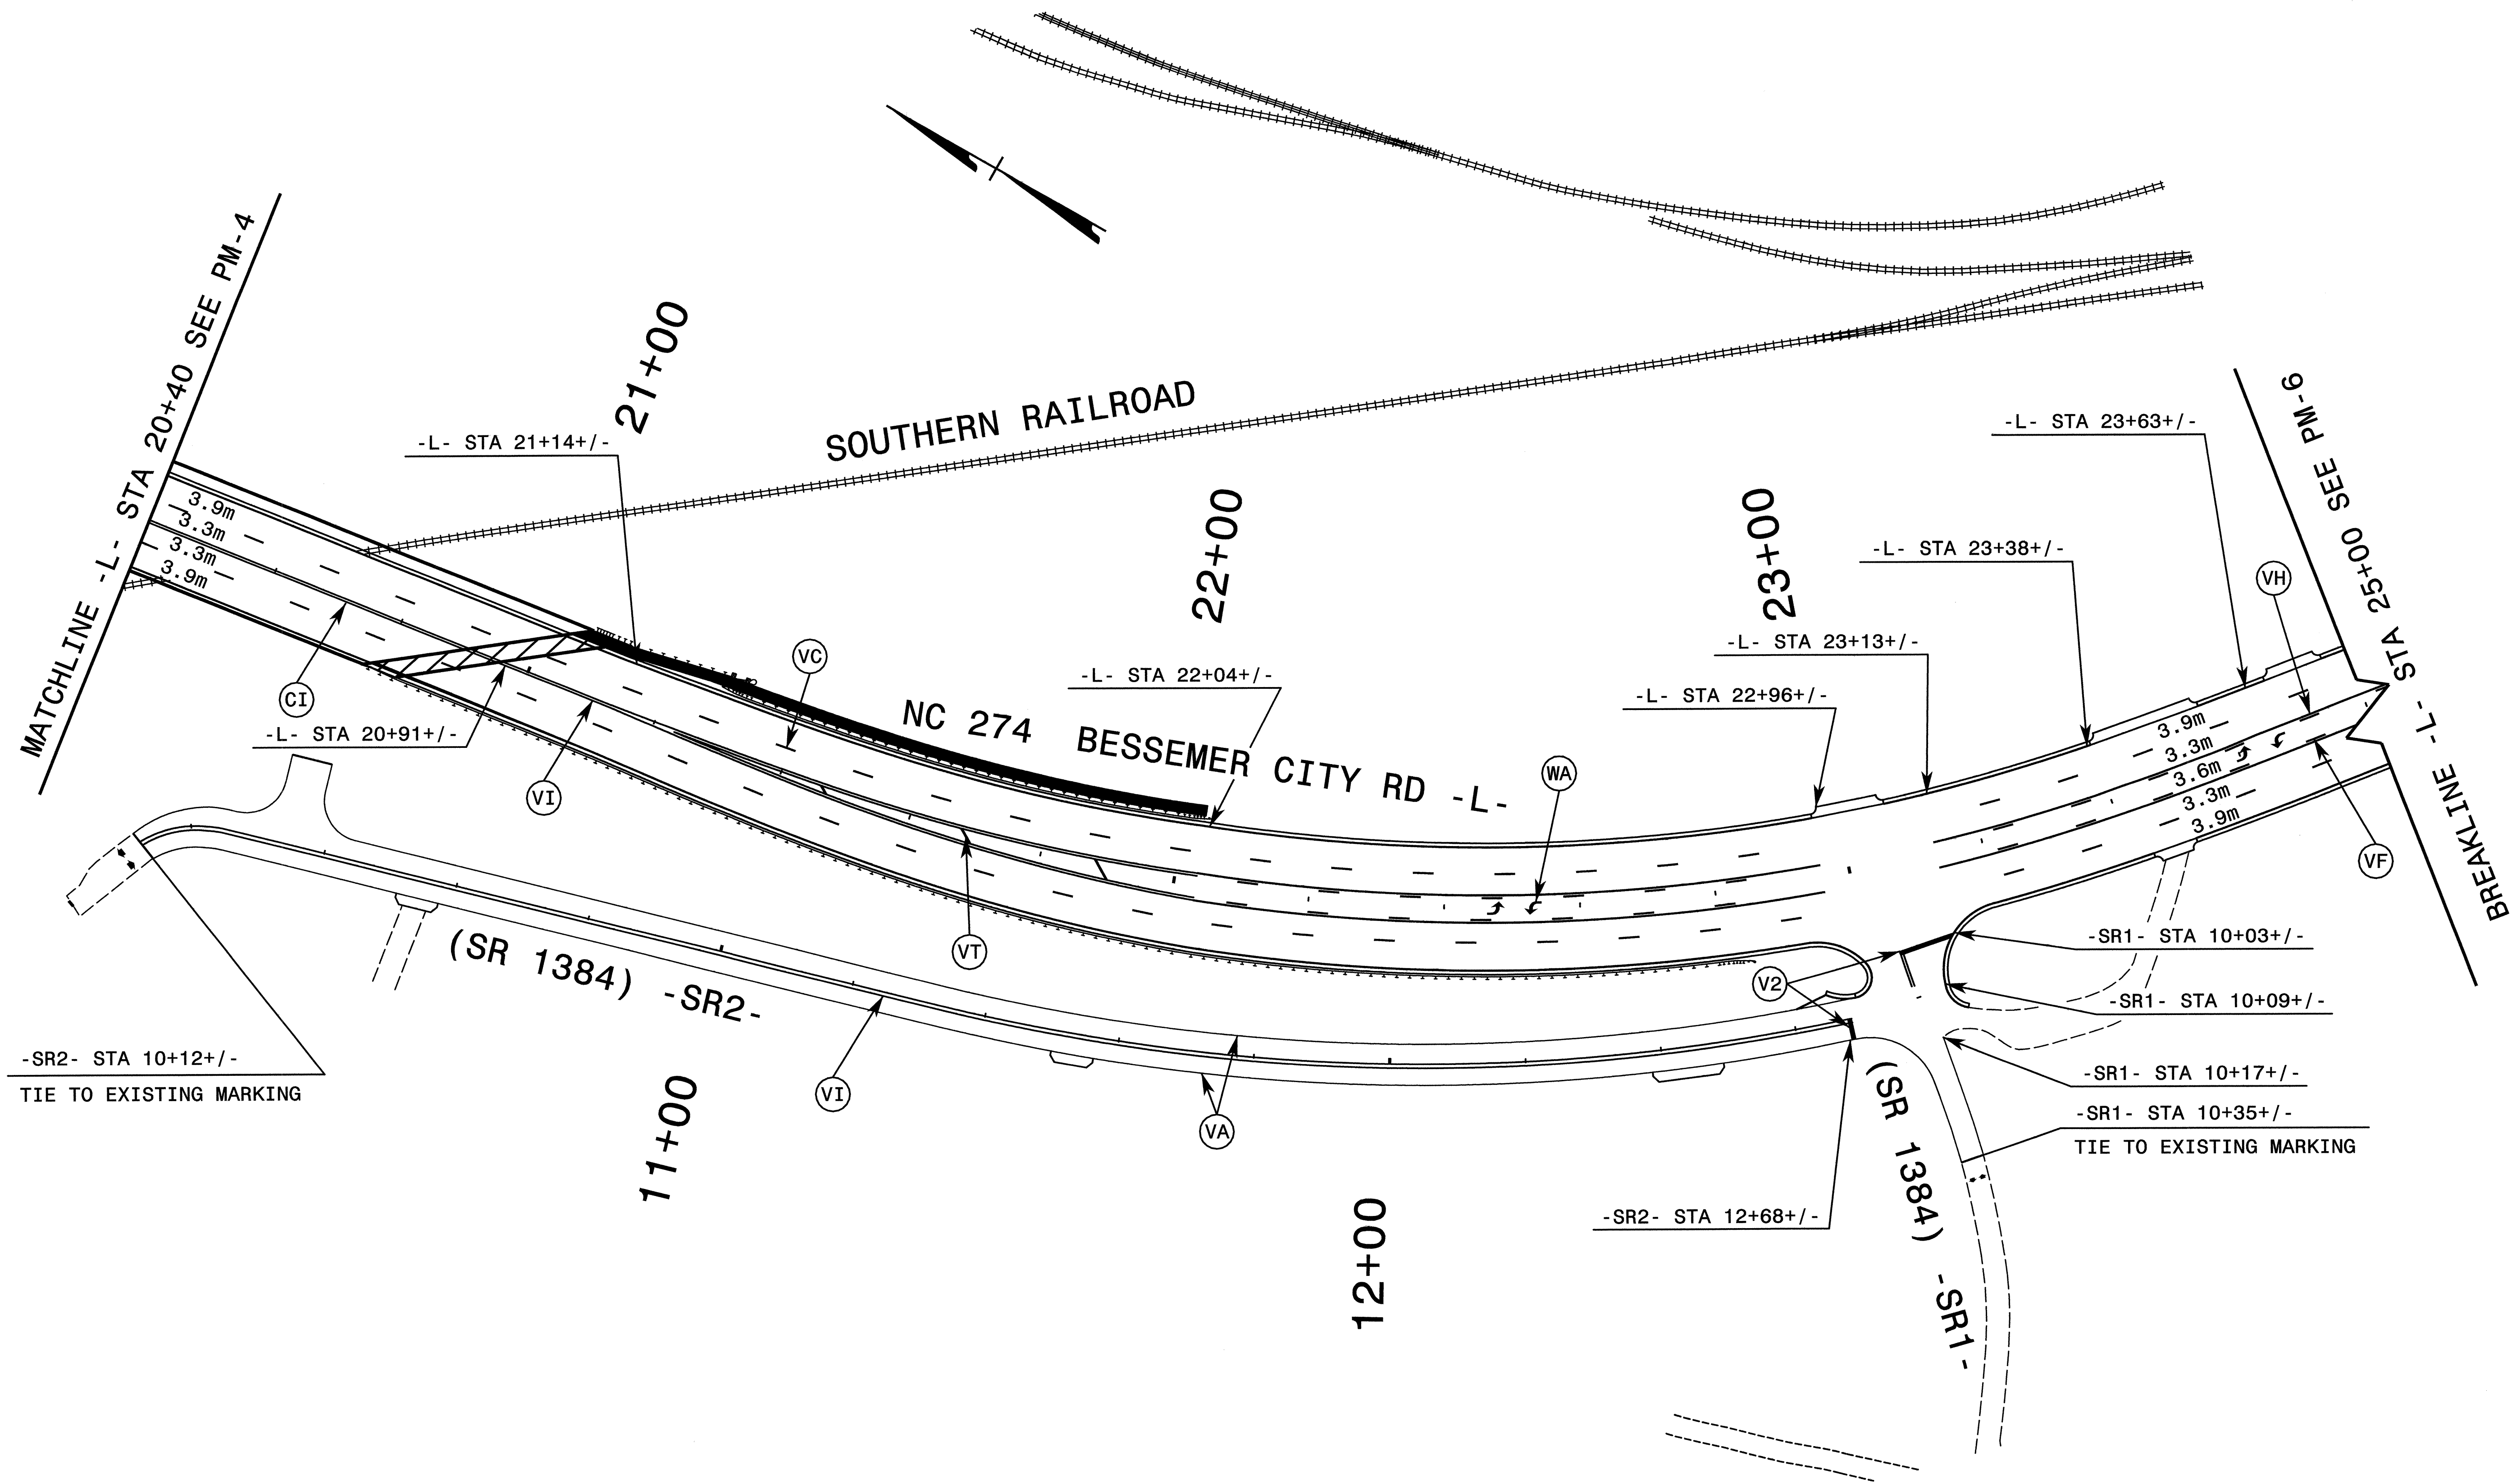

-SR2- STA 10+12+/-  
TIE TO EXISTING MARKING

-SR1- STA 10+03+/-  
-SR1- STA 10+09+/-  
-SR1- STA 10+17+/-  
-SR1- STA 10+35+/-  
TIE TO EXISTING MARKING

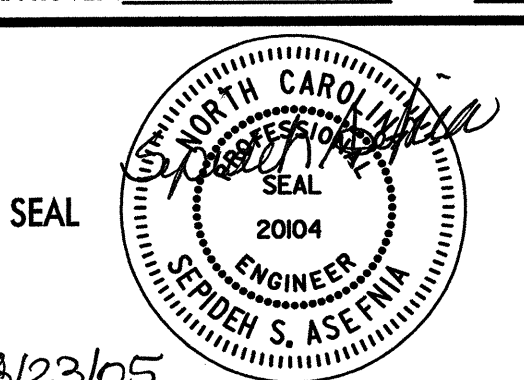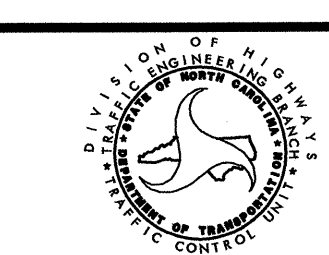
APPROVED: _____	DATE: _____	<b>PAVEMENT MARKING PLANS</b>		
				
SCALE: NONE	DATE: 8-05		REVISIONS	
DWG. BY: CEK	DESIGN BY: RCD			
REVIEWED BY: RLW				

8/23/05

\$\$\$\$SYTIME\$\$\$\$  
\$\$\$\$DGN\$\$\$\$  
\$\$\$\$USERNAME\$\$\$\$



PROJ. REFERENCE NO.	SHEET NO.
U-2408	PM-6

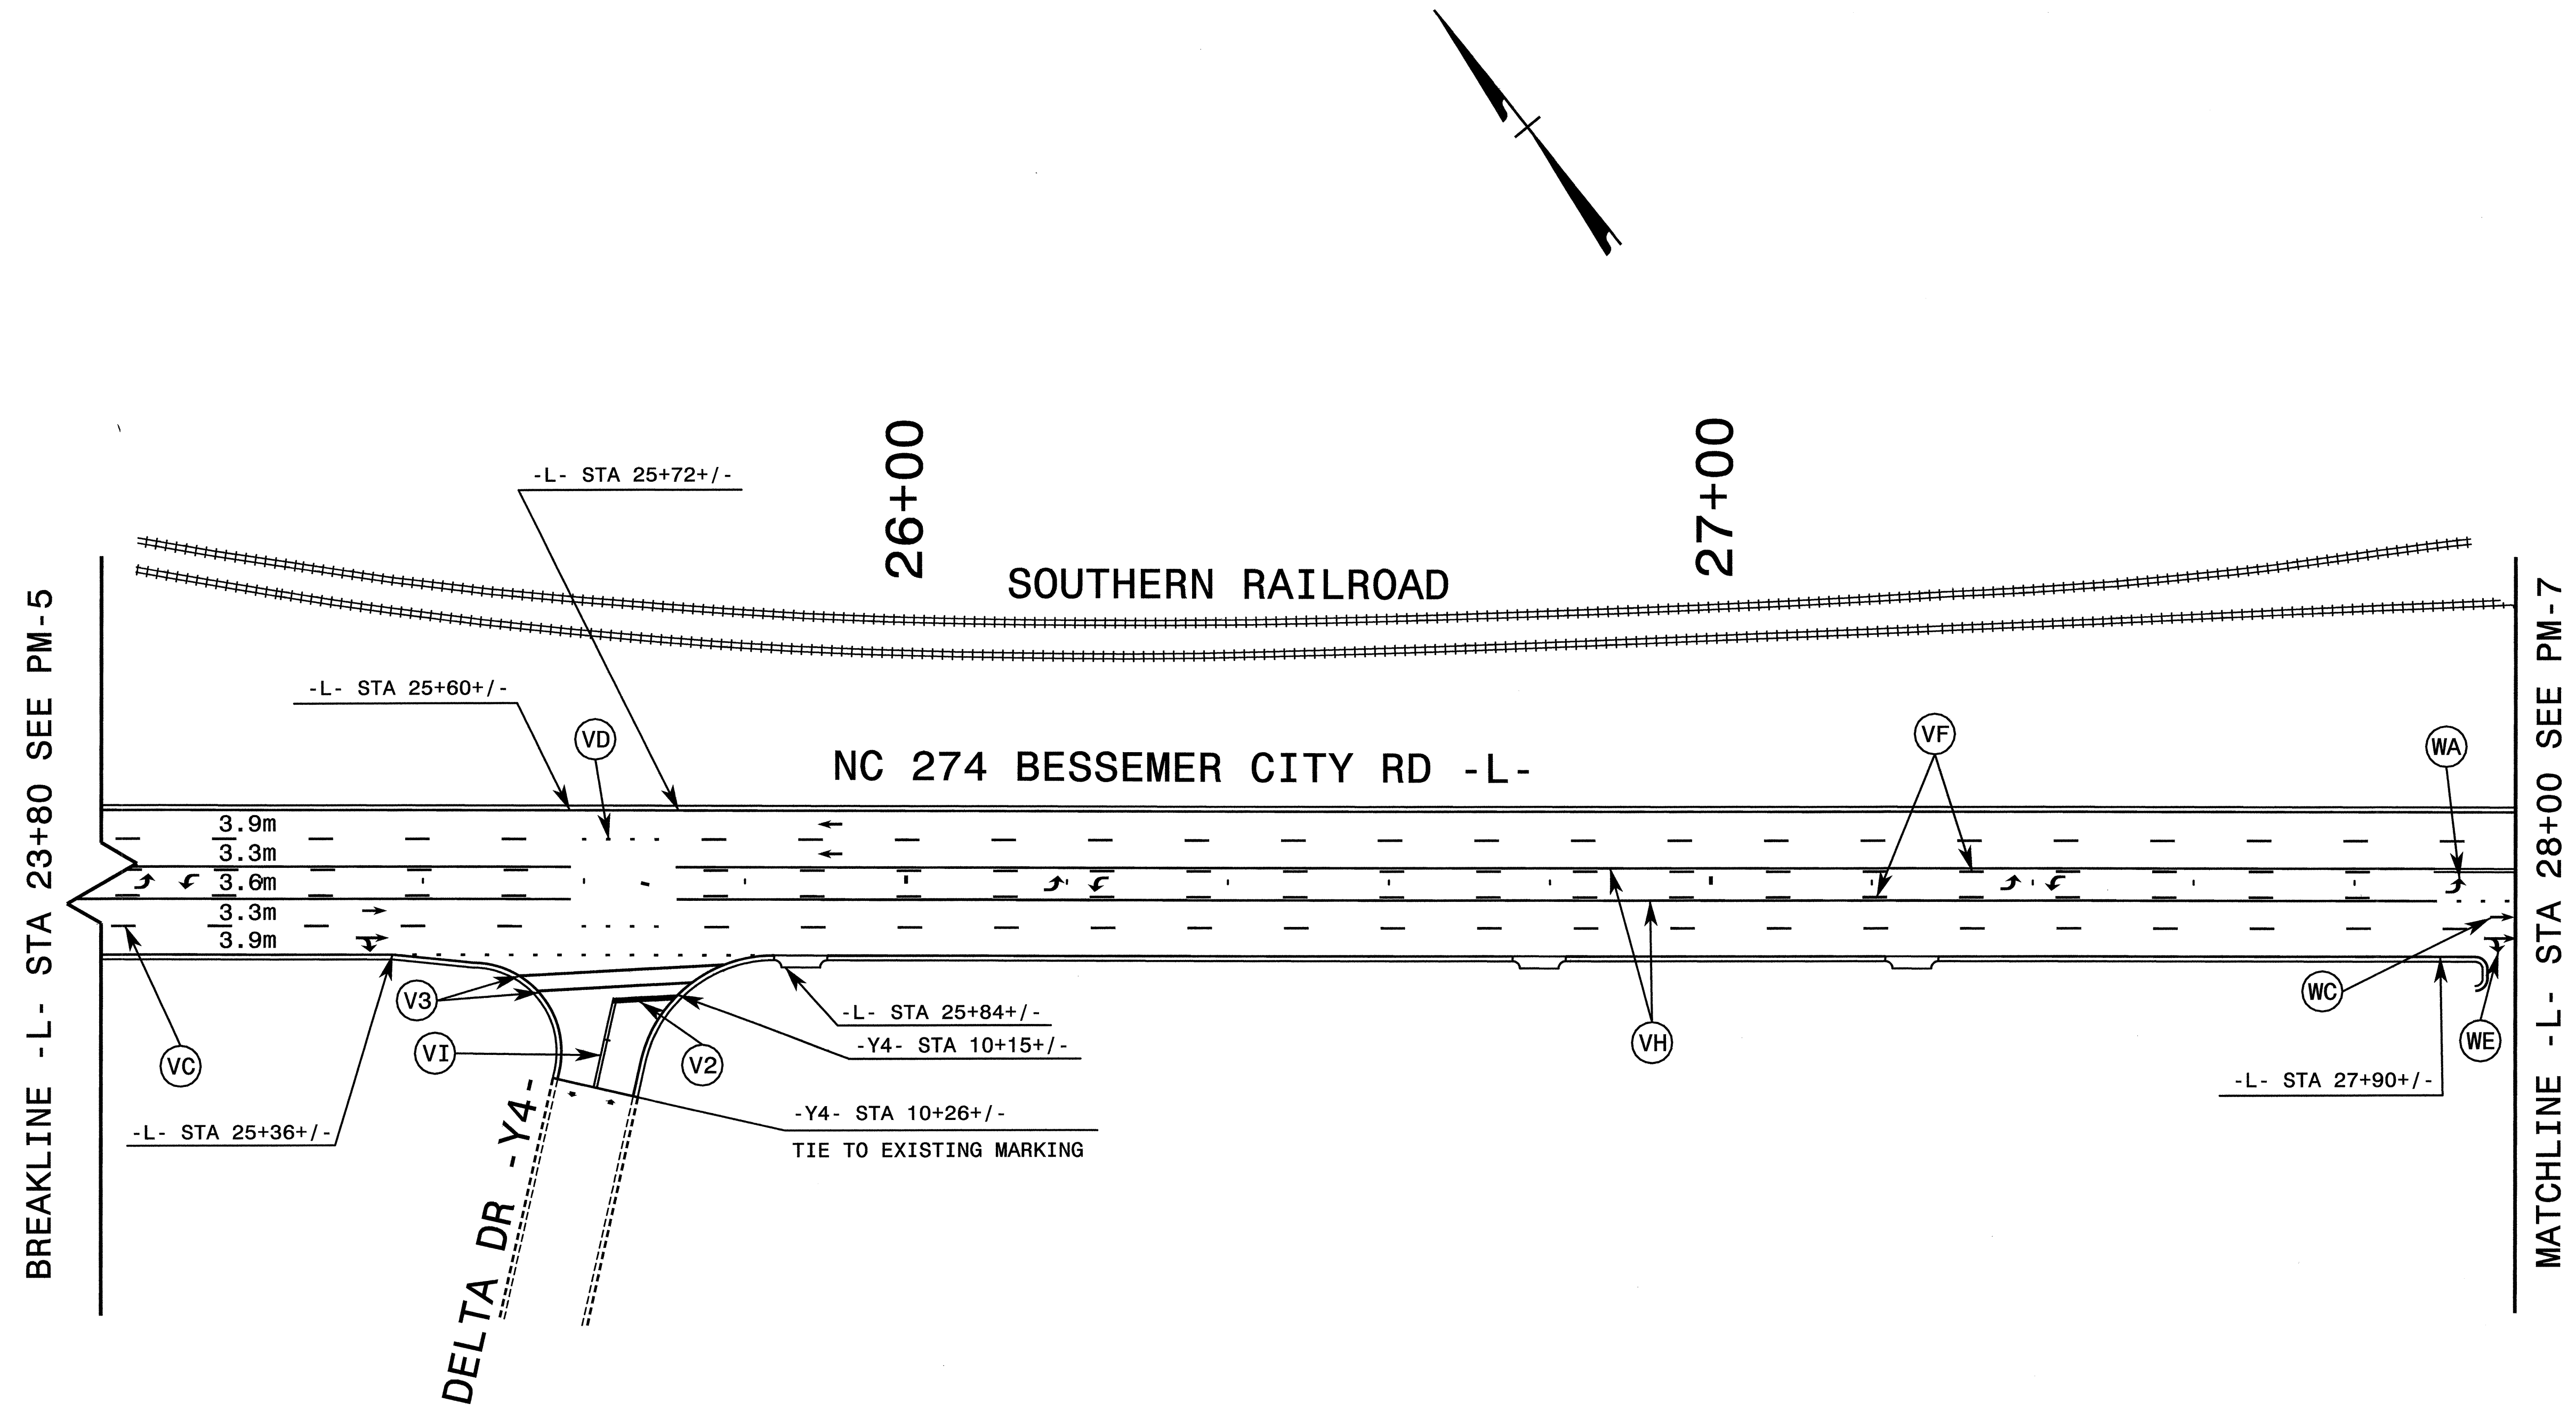

BREAKLINE -L- STA 23+80 SEE PM-5


MATCHLINE -L- STA 28+00 SEE PM-7

\$\$\$\$\$SYTIME\$\$\$\$\$  
 DGN  
 USERNAME

APPROVED: _____ DATE: _____	<b>PAVEMENT MARKING PLANS</b>		<table border="1"> <tr> <td>SCALE:</td> <td>NONE</td> <td rowspan="4"> </td> <td colspan="2" rowspan="4"> <table border="1"> <tr> <th colspan="2">REVISIONS</th> </tr> <tr> <td> </td> <td> </td> </tr> <tr> <td> </td> <td> </td> </tr> <tr> <td> </td> <td> </td> </tr> </table> </td> </tr> <tr> <td>DATE:</td> <td>8-05</td> </tr> <tr> <td>DWG. BY:</td> <td>CEK</td> </tr> <tr> <td>DESIGN BY:</td> <td>RCD</td> </tr> <tr> <td>REVIEWED BY:</td> <td>RLW</td> <td>CADD FILE</td> <td> </td> </tr> </table>		SCALE:	NONE		<table border="1"> <tr> <th colspan="2">REVISIONS</th> </tr> <tr> <td> </td> <td> </td> </tr> <tr> <td> </td> <td> </td> </tr> <tr> <td> </td> <td> </td> </tr> </table>		REVISIONS								DATE:	8-05	DWG. BY:	CEK	DESIGN BY:	RCD	REVIEWED BY:	RLW	CADD FILE	
SCALE:					NONE					<table border="1"> <tr> <th colspan="2">REVISIONS</th> </tr> <tr> <td> </td> <td> </td> </tr> <tr> <td> </td> <td> </td> </tr> <tr> <td> </td> <td> </td> </tr> </table>		REVISIONS															
REVISIONS																											
DATE:	8-05																										
DWG. BY:	CEK																										
DESIGN BY:	RCD																										
REVIEWED BY:	RLW	CADD FILE																									
	8/23/05																										



PROJ. REFERENCE NO.	SHEET NO.
U-2408	PM-7

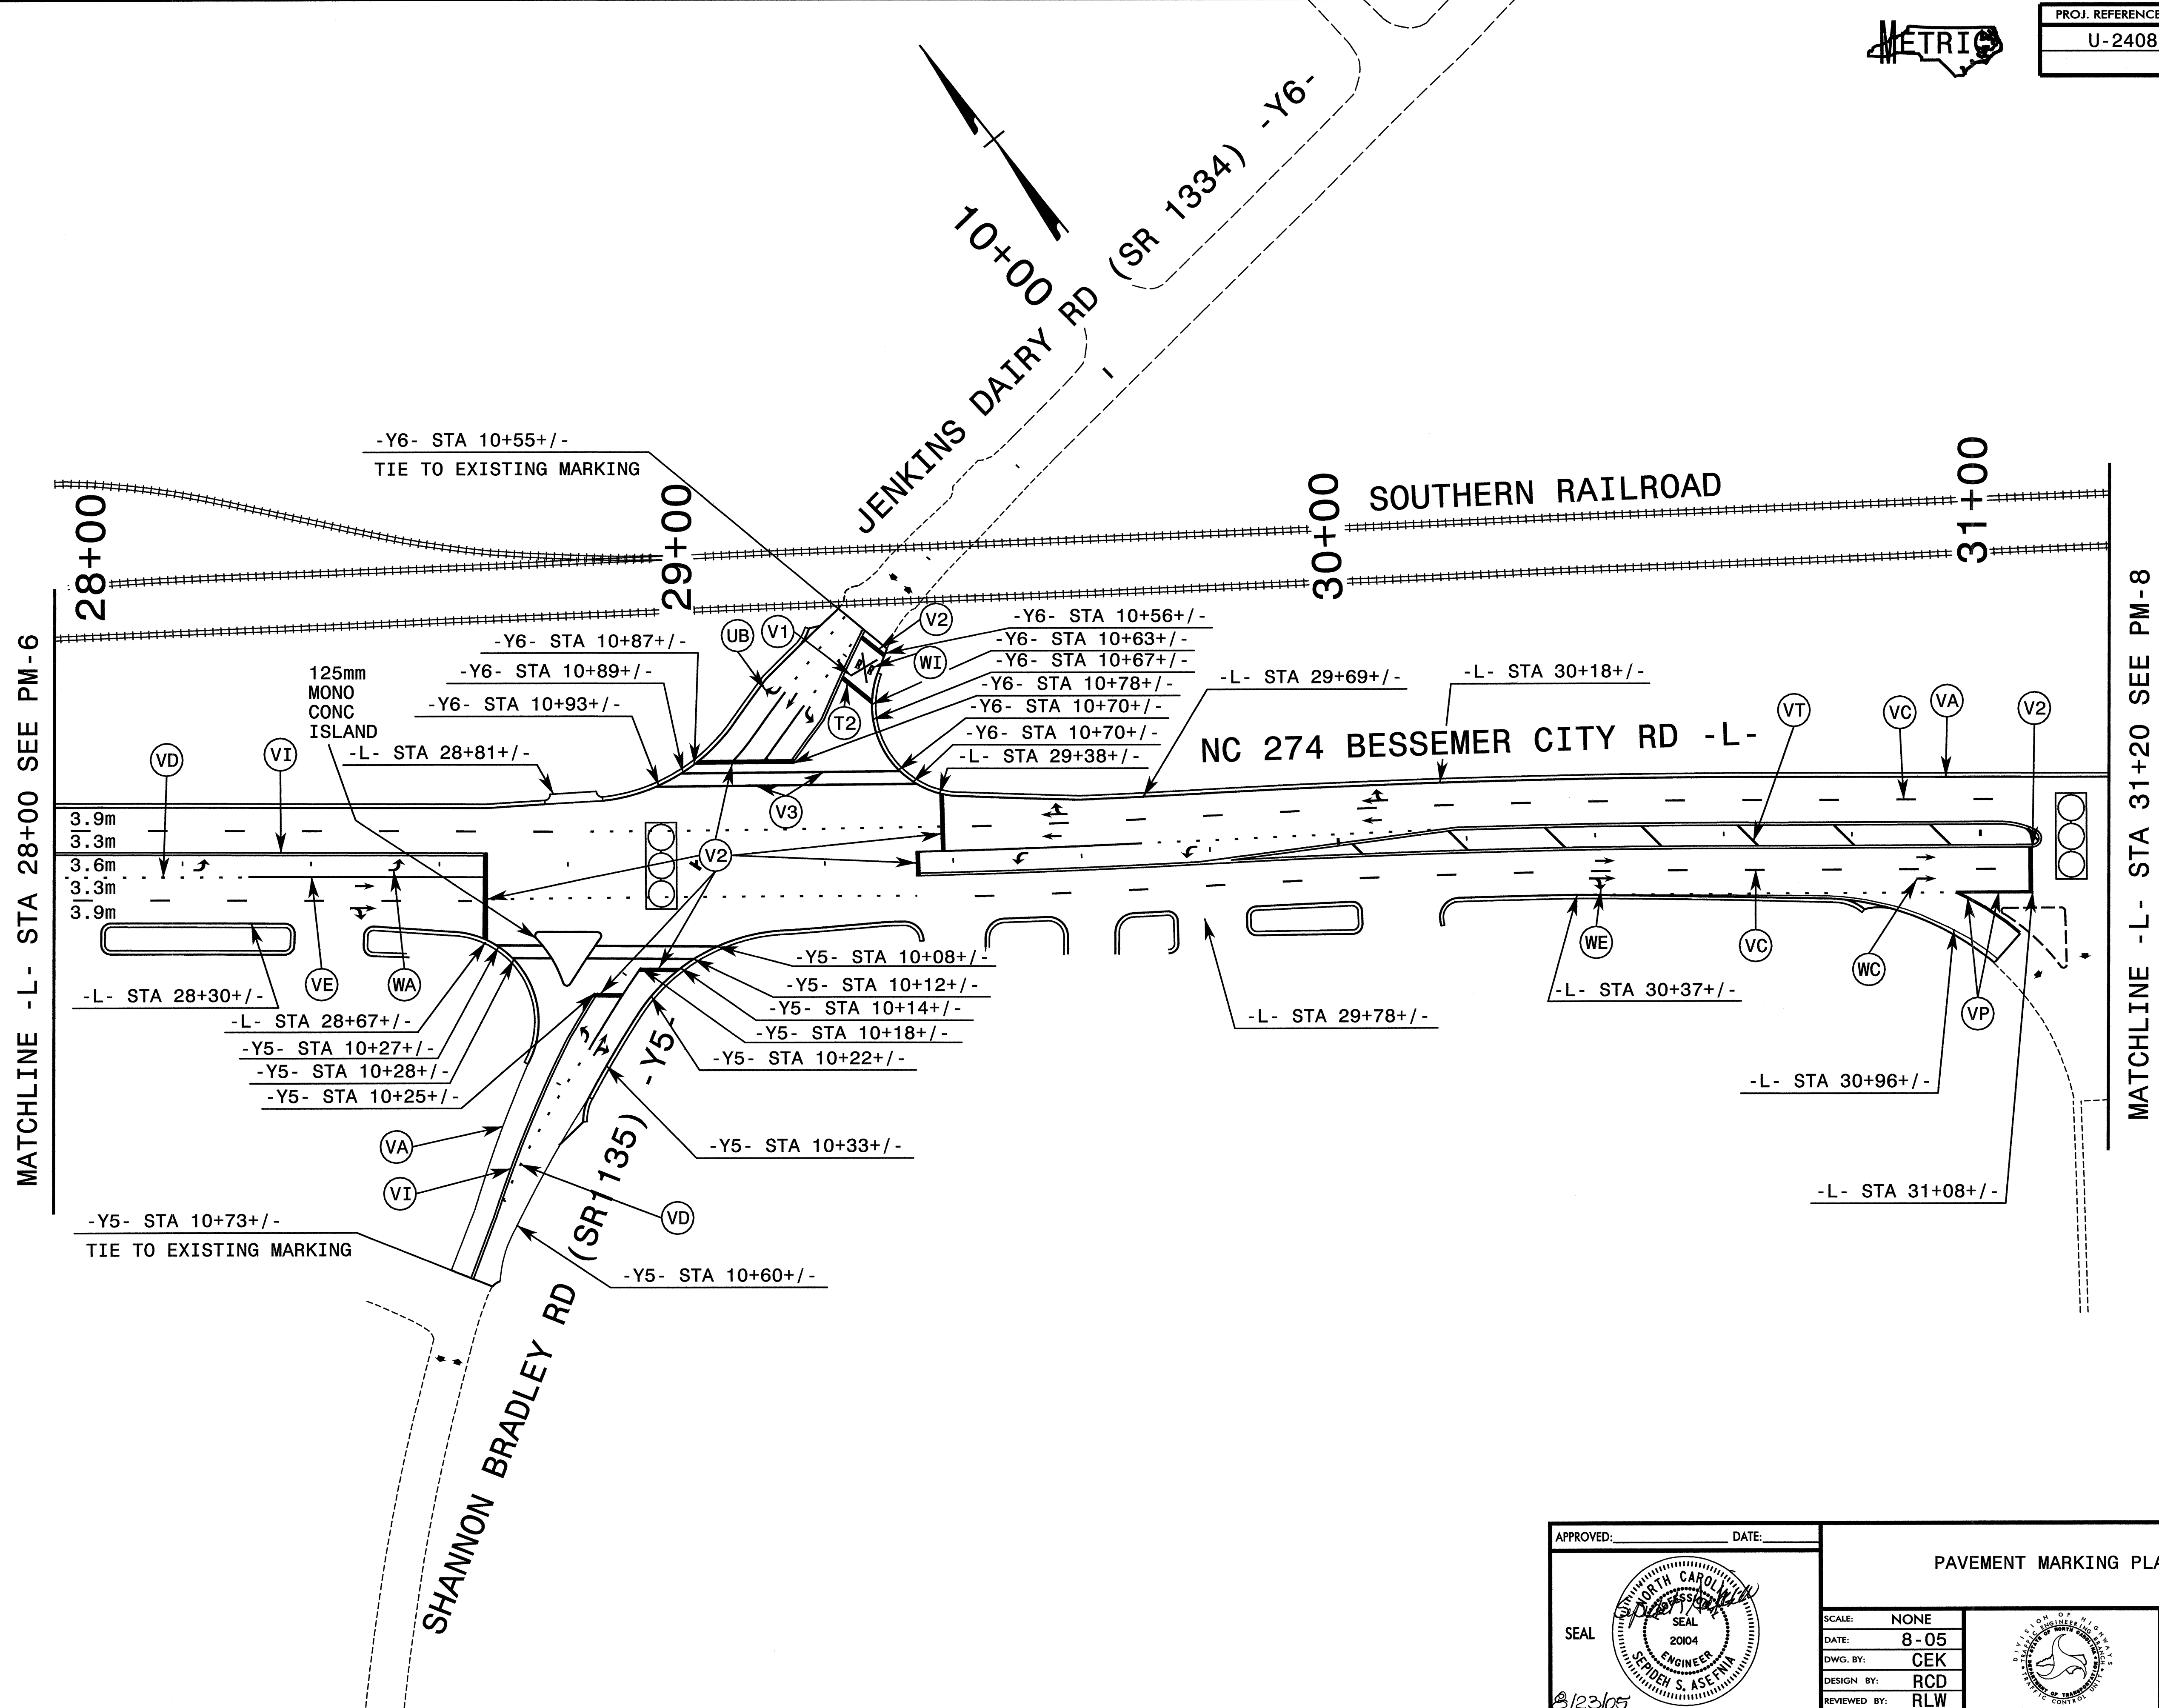

\$\$\$\$\$SYTIME\$\$\$\$\$  
 \$\$\$\$DGN\$\$\$\$\$  
 \$\$\$\$USERNAME\$\$\$\$\$

APPROVED: _____ DATE: _____	<b>PAVEMENT MARKING PLANS</b>		<table border="1"> <tr> <td>SCALE: NONE</td> <td>REVISIONS</td> </tr> <tr> <td>DATE: 8-05</td> <td></td> </tr> <tr> <td>DWG. BY: CEK</td> <td></td> </tr> <tr> <td>DESIGN BY: RCD</td> <td></td> </tr> <tr> <td>REVIEWED BY: RLW</td> <td></td> </tr> </table>		SCALE: NONE	REVISIONS	DATE: 8-05		DWG. BY: CEK		DESIGN BY: RCD		REVIEWED BY: RLW	
SCALE: NONE					REVISIONS									
DATE: 8-05														
DWG. BY: CEK														
DESIGN BY: RCD														
REVIEWED BY: RLW														
		<table border="1"> <tr> <td>CARD</td> <td></td> </tr> <tr> <td>FILE</td> <td></td> </tr> </table>		CARD		FILE								
CARD														
FILE														



PROJ. REFERENCE NO.	SHEET NO.
U-2408	PM-8

SOUTHERN RAILROAD


INTERSTATE 85

INTERSTATE 85

NC 274 BESSEMER CITY RD

MATCHLINE -L- STA 31+20 SEE PM-7

MATCHLINE -L- STA 34+60 SEE PM-9

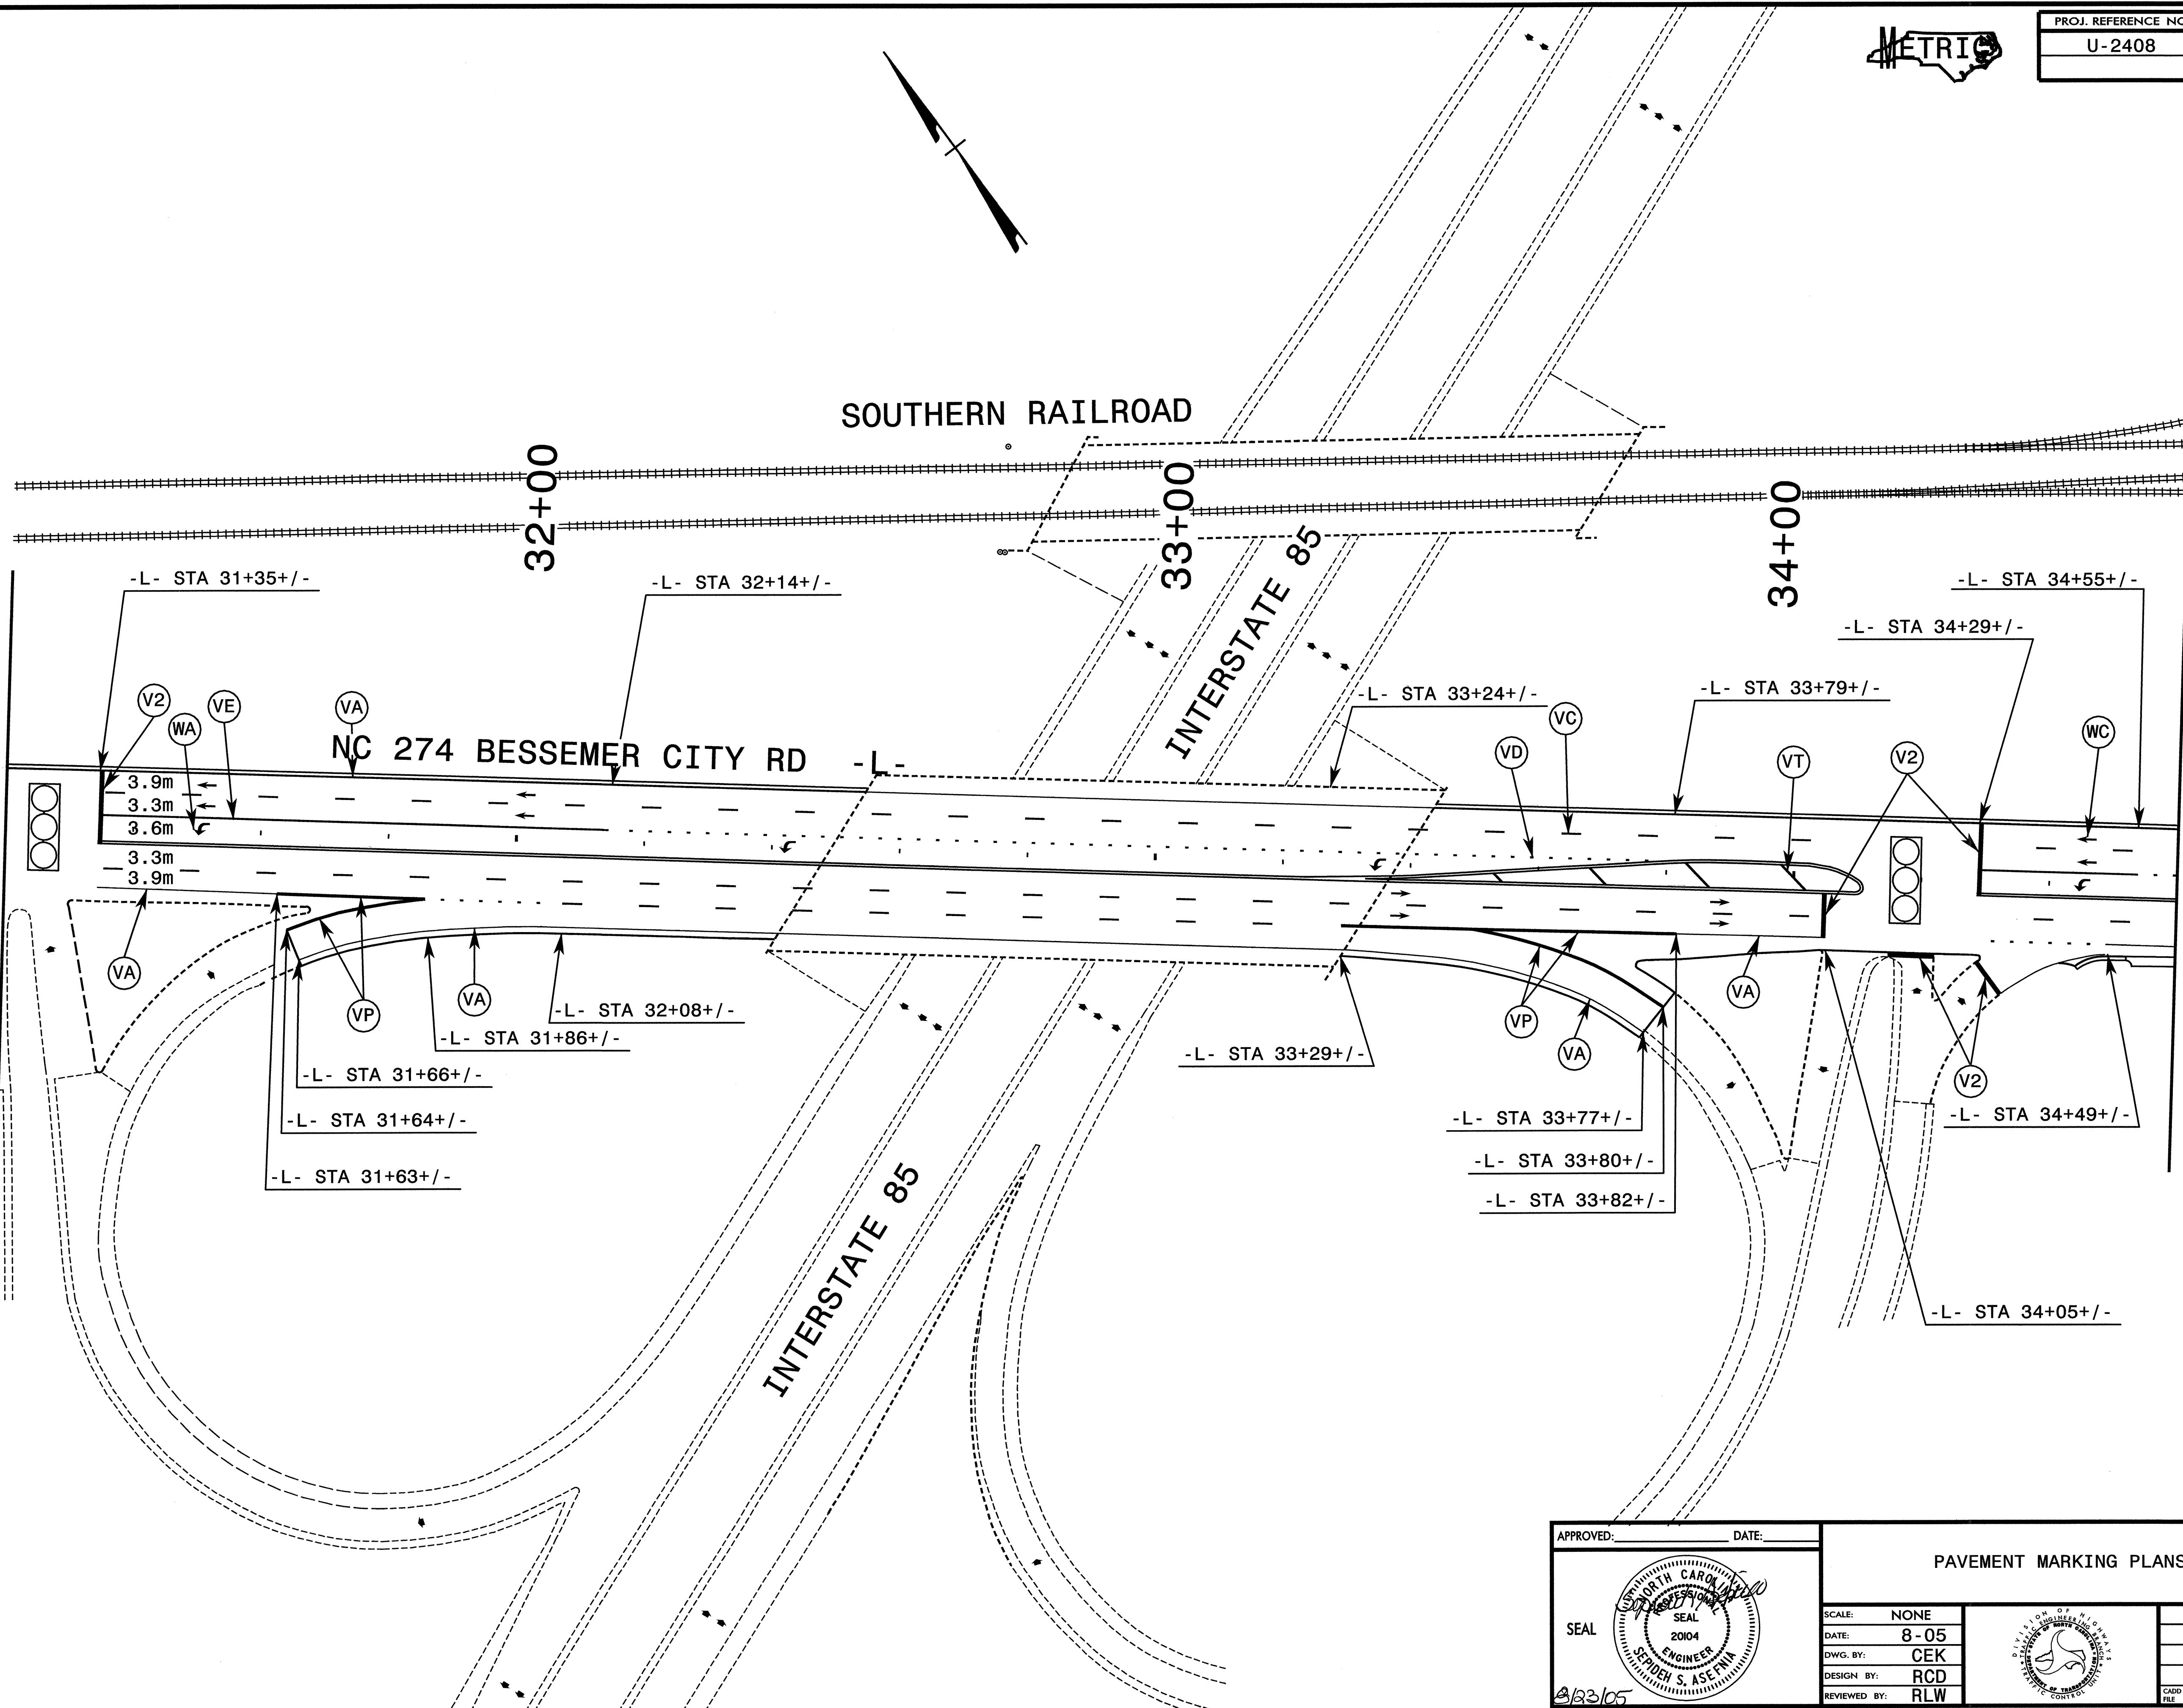

-L- STA 31+35+/-

-L- STA 32+14+/-

-L- STA 34+55+/-

-L- STA 34+29+/-

-L- STA 33+24+/-

-L- STA 33+79+/-

-L- STA 32+08+/-

-L- STA 31+86+/-

-L- STA 33+29+/-

-L- STA 31+66+/-

-L- STA 31+64+/-

-L- STA 31+63+/-

-L- STA 33+77+/-

-L- STA 33+80+/-


-L- STA 33+82+/-

-L- STA 34+49+/-

-L- STA 34+05+/-


3.9m  
3.3m  
3.6m  
3.3m  
3.9m

APPROVED: \_\_\_\_\_ DATE: \_\_\_\_\_

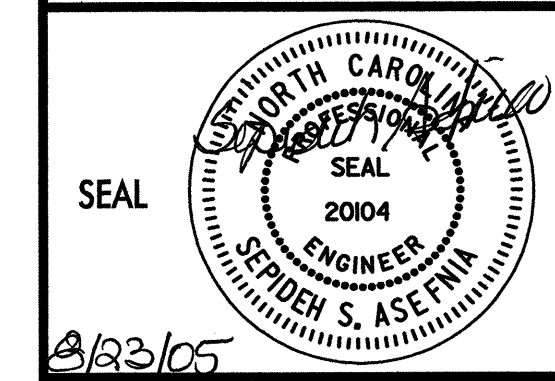

PAVEMENT MARKING PLANS

SCALE: NONE  
 DATE: 8-05  
 DWG. BY: CEK  
 DESIGN BY: RCD  
 REVIEWED BY: RLW

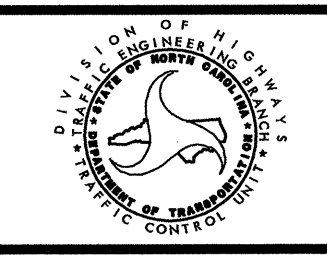



REVISIONS	

\$\$\$\$\$SYTIME\$\$\$\$\$  
\$\$\$\$\$DDGN\$\$\$\$\$  
\$\$\$\$\$USERNAME\$\$\$\$\$





PROJ. REFERENCE NO.	SHEET NO.
U-2408	PM-9

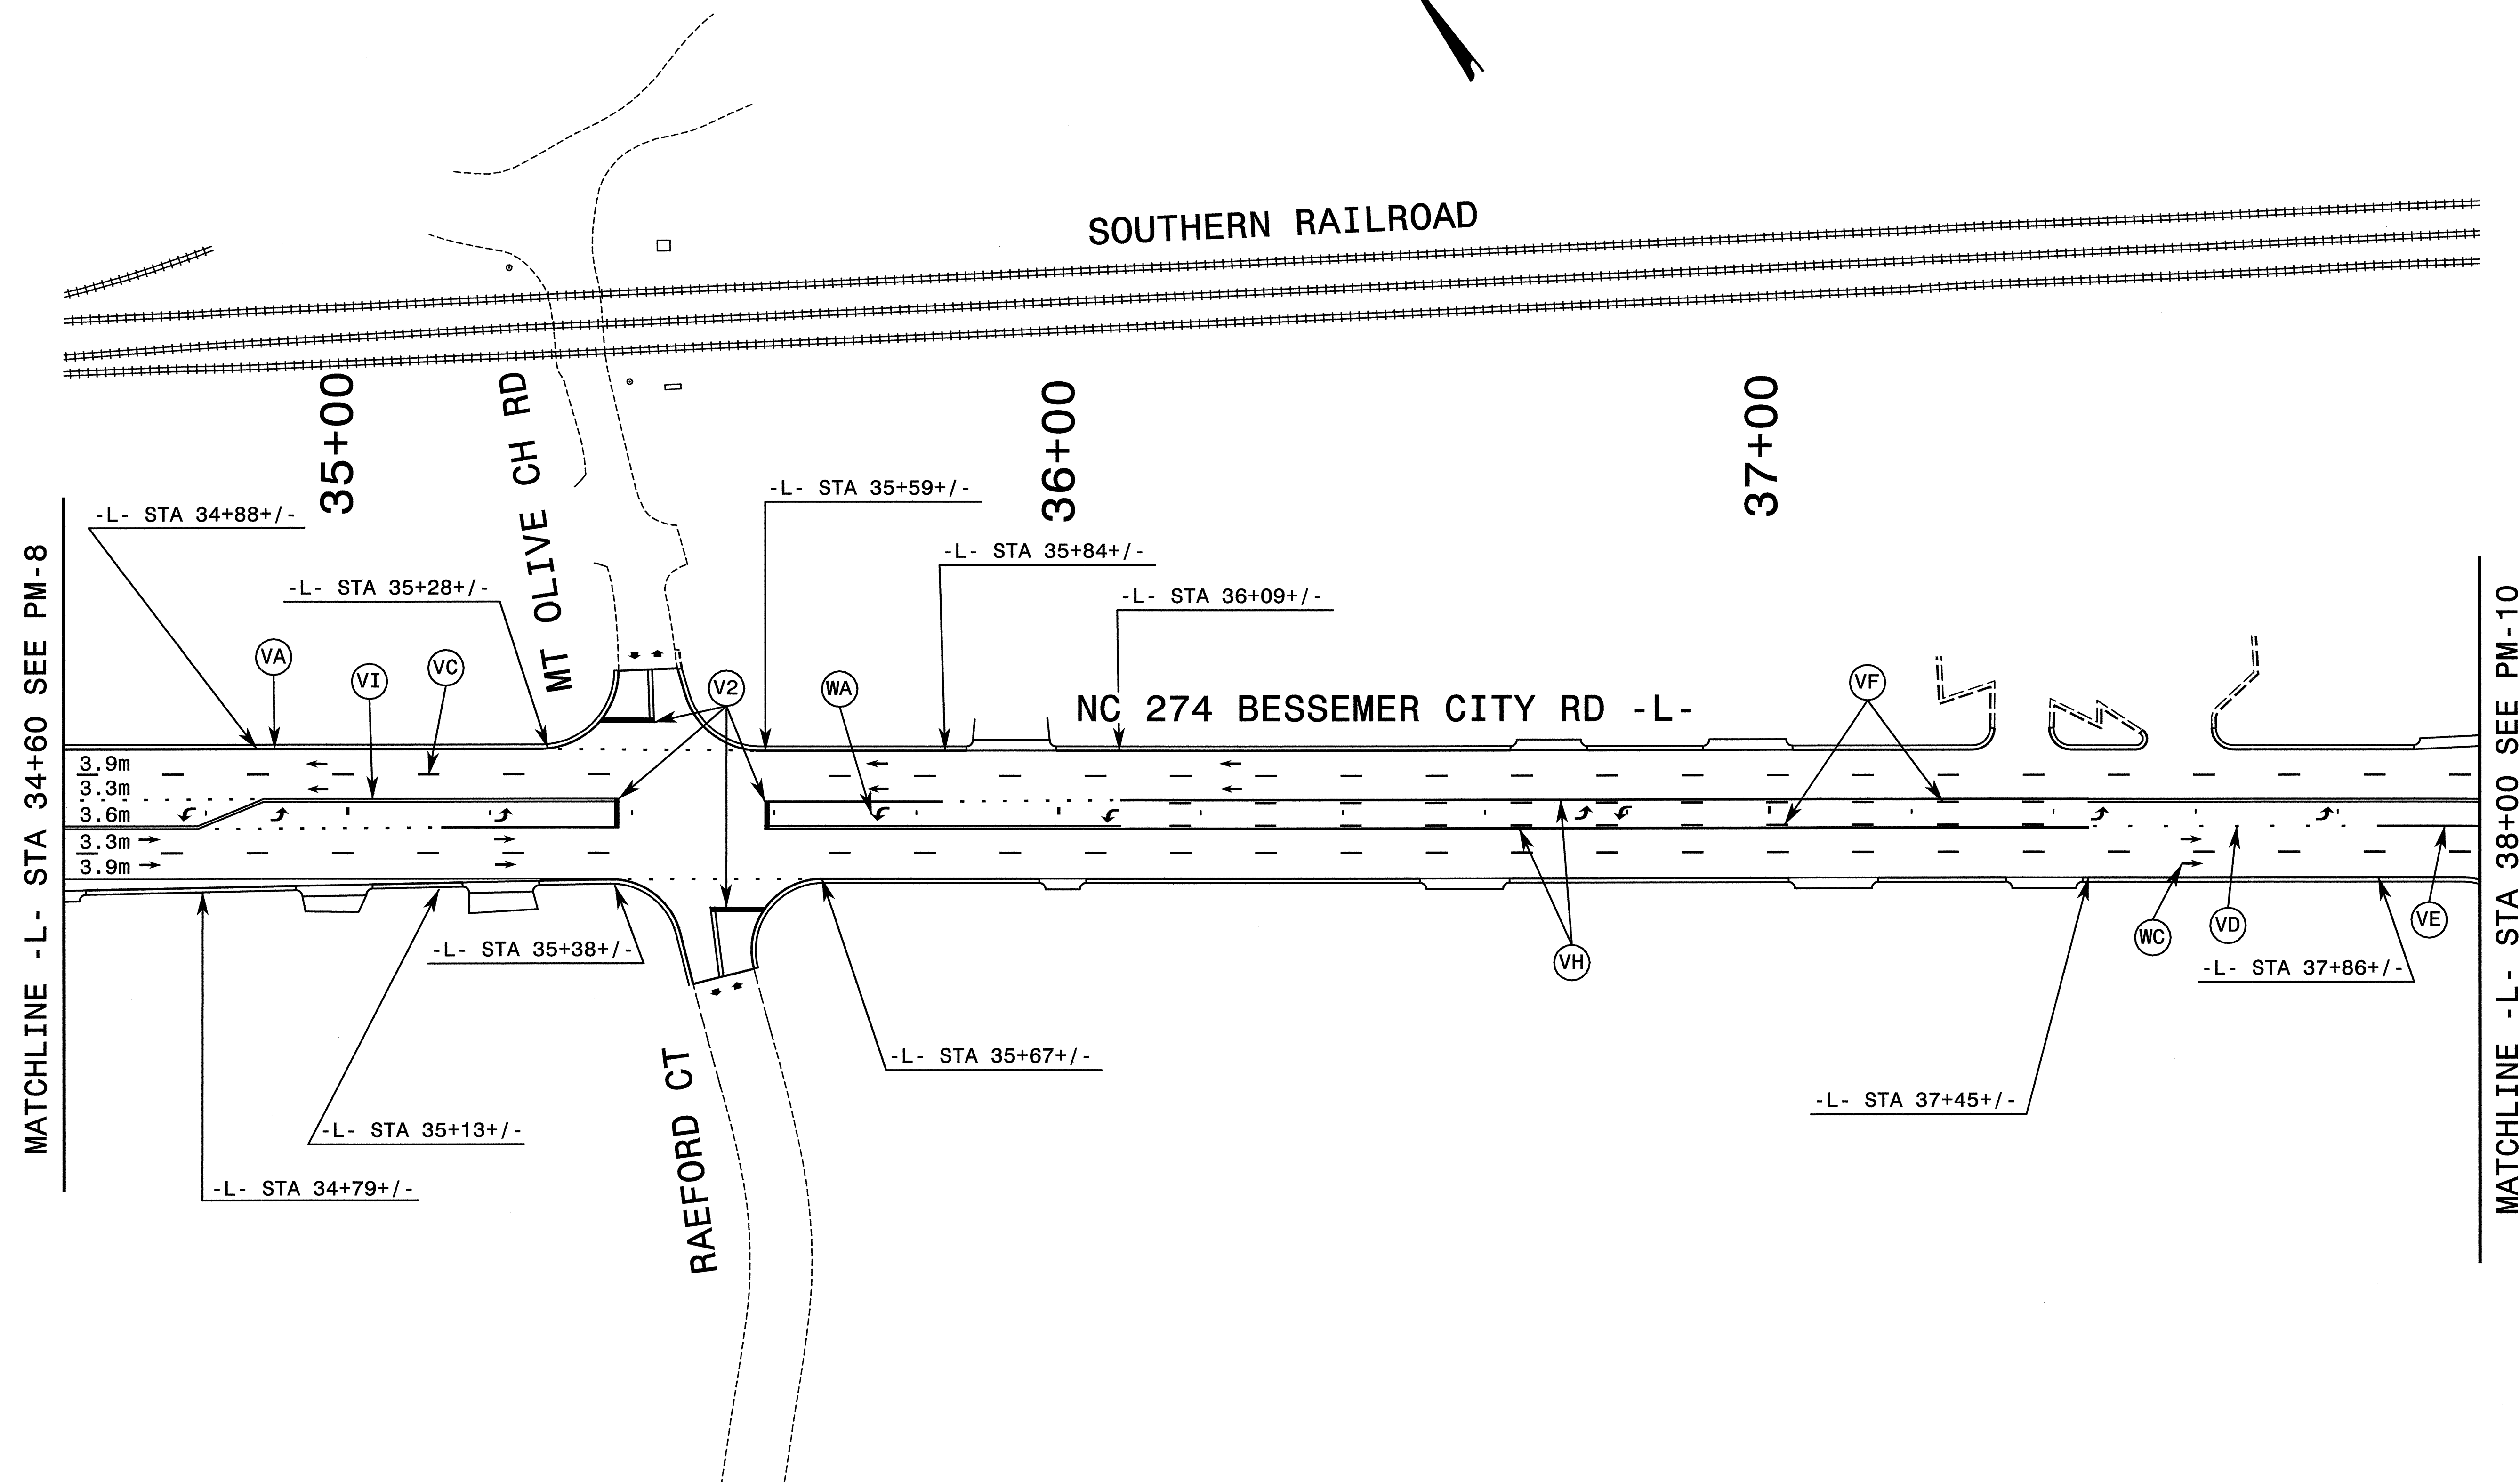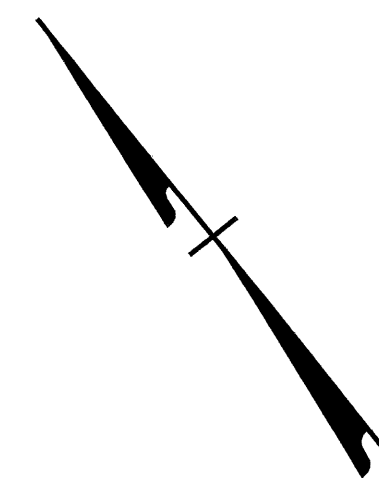

MATCHLINE -L- STA 34+60 SEE PM-8


MATCHLINE -L- STA 38+00 SEE PM-10

\$\$\$\$\$SYTIME\$\$\$\$\$  
 \$\$\$\$DGN\$\$\$\$\$  
 \$\$\$\$USERNAME\$\$\$\$\$


APPROVED: _____	DATE: _____	<b>PAVEMENT MARKING PLANS</b>									
				SCALE: NONE	<table border="1"> <tr> <th colspan="2">REVISIONS</th> </tr> <tr> <td> </td> <td> </td> </tr> <tr> <td> </td> <td> </td> </tr> <tr> <td> </td> <td> </td> </tr> </table>	REVISIONS					
		REVISIONS									
DATE: 8-05	DWG. BY: CEK										
DESIGN BY: RCD	REVIEWED BY: RLW										
<p>8/23/05</p>		CADD FILE									



PROJ. REFERENCE NO.	SHEET NO.
U-2408	PM-10

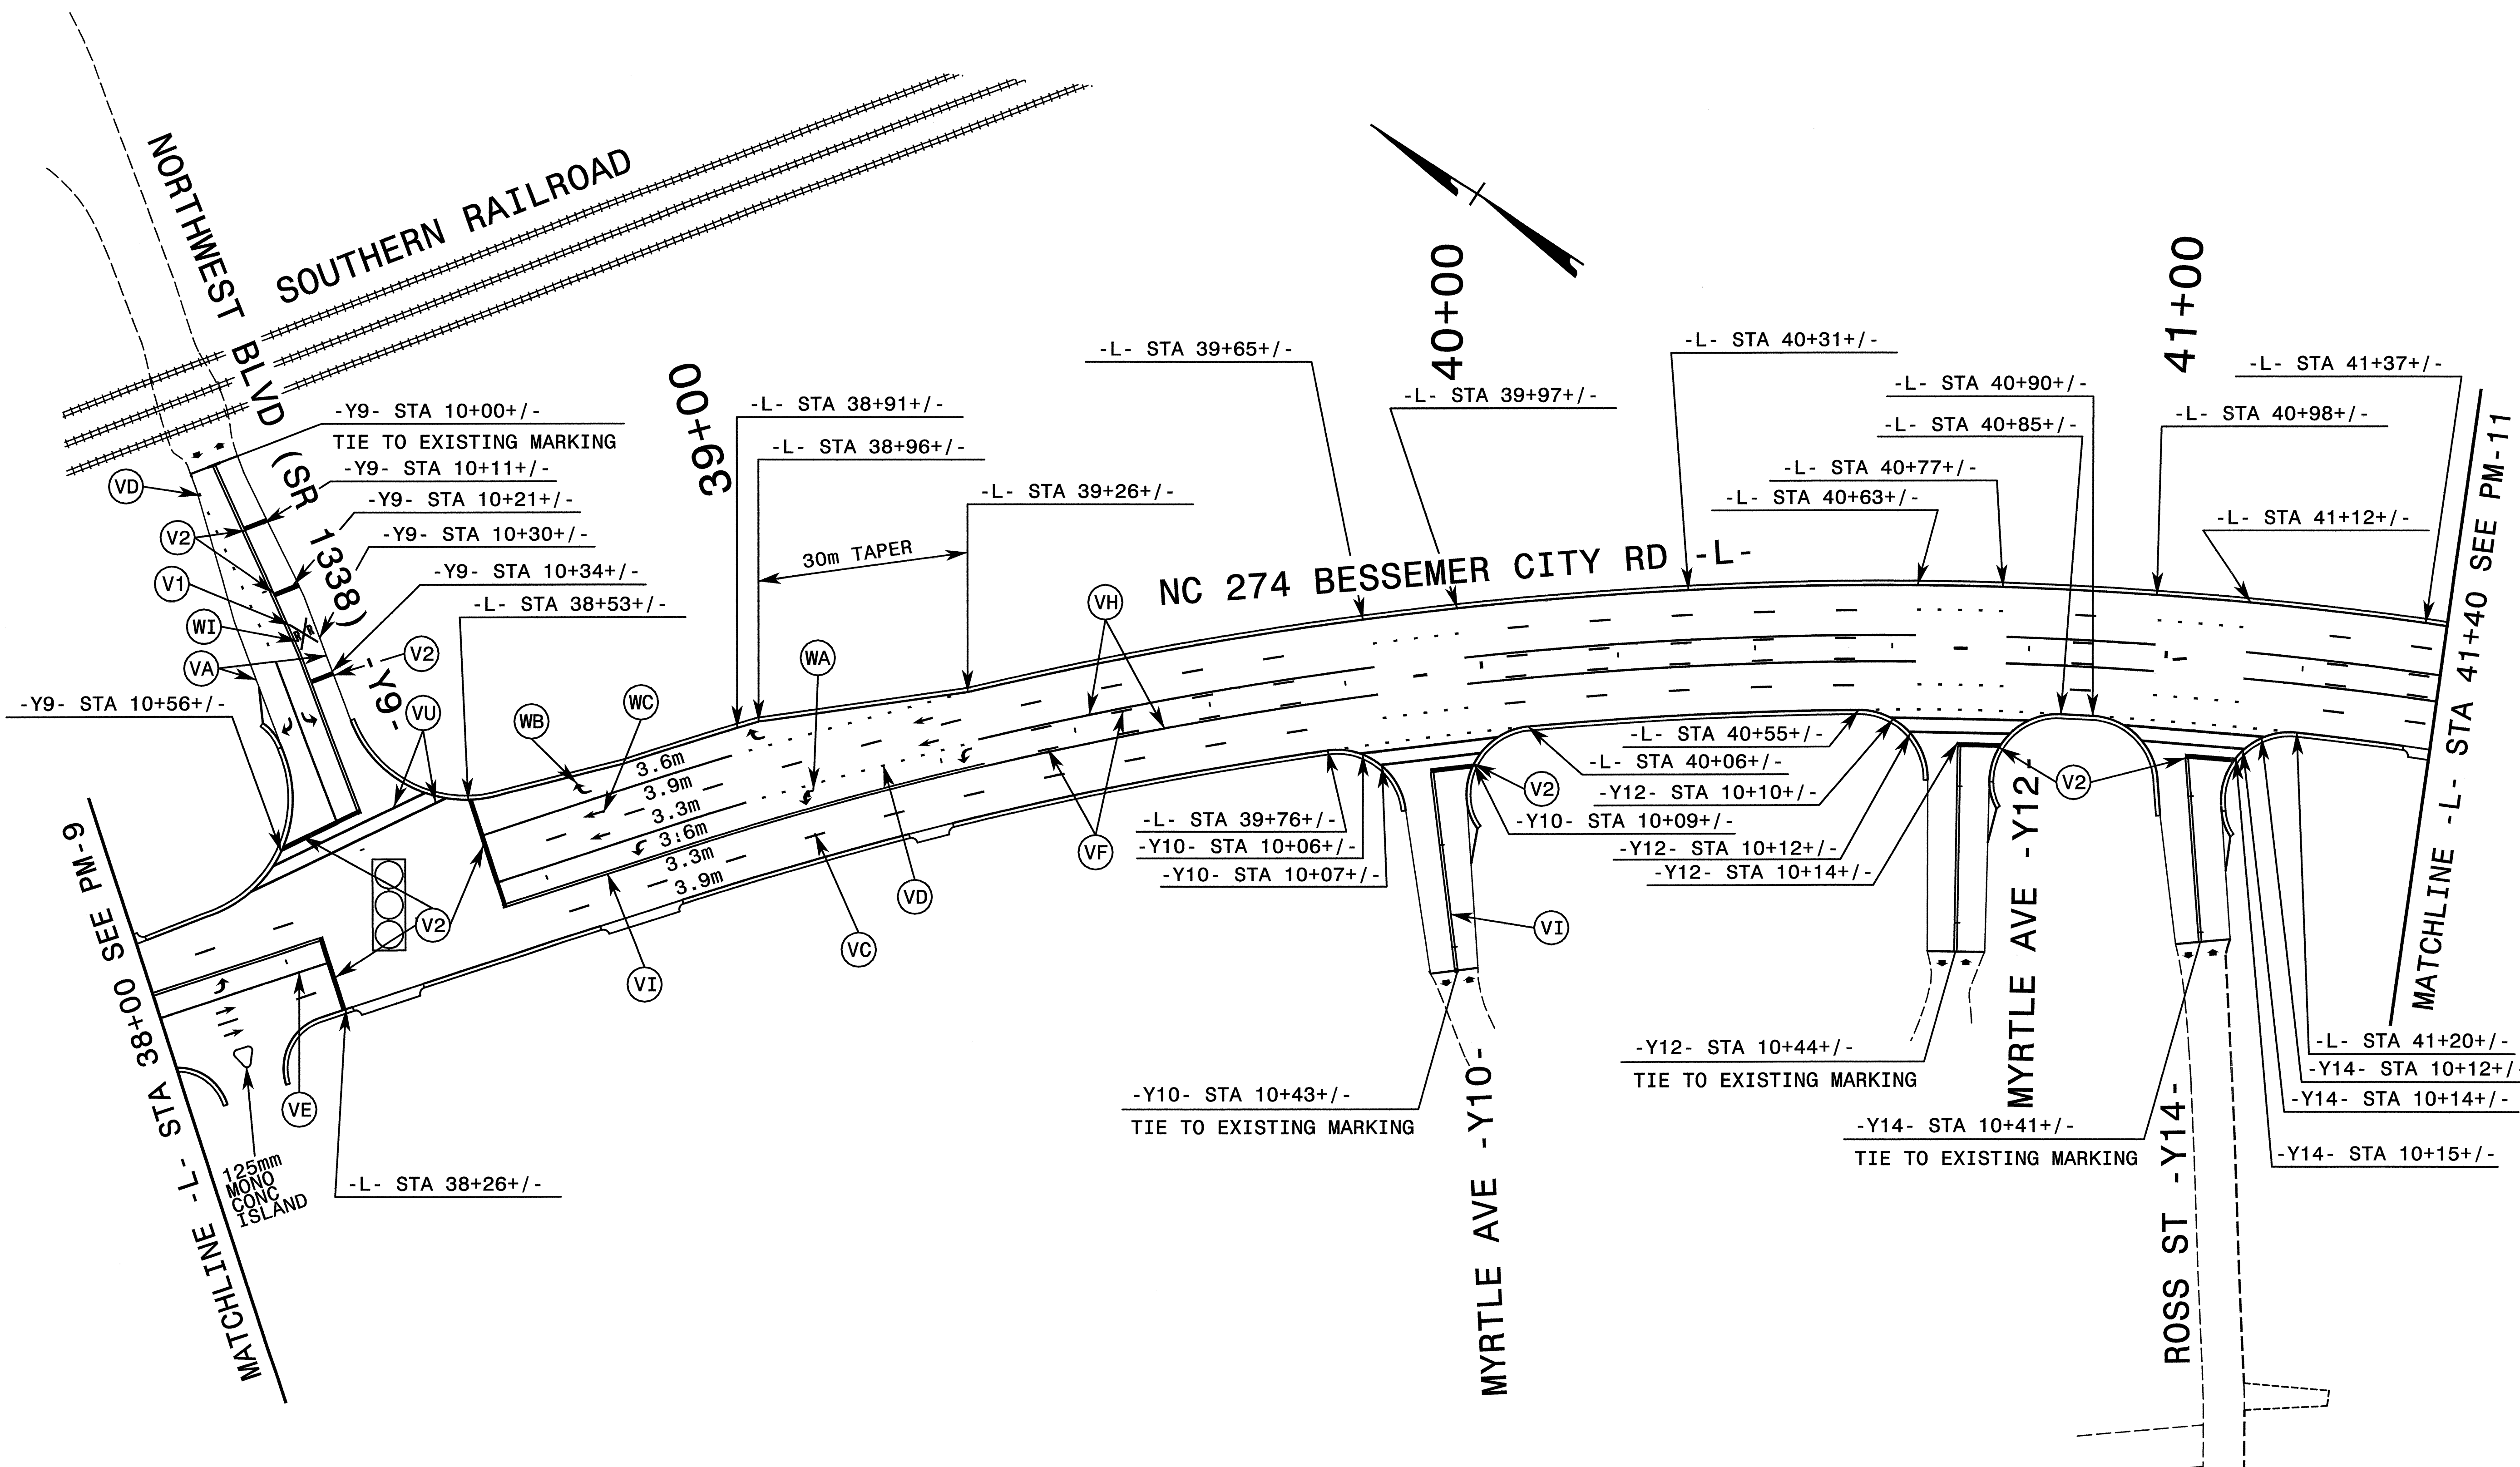


SYSTEMS DGN USERNAME


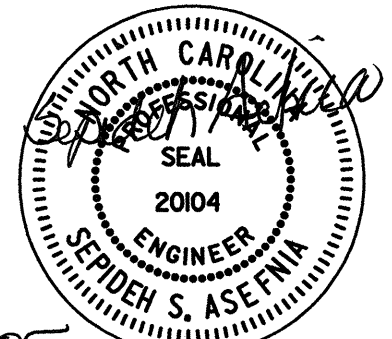
APPROVED: _____ DATE: _____	PAVEMENT MARKING PLANS		REVISIONS	
			SCALE: NONE	DATE: 8-05
SEAL	DWG. BY: CEK	DESIGN BY: RCD		REVIEWED BY: RLW
8/23/05				



PROJ. REFERENCE NO.	SHEET NO.
U-2408	PM-11

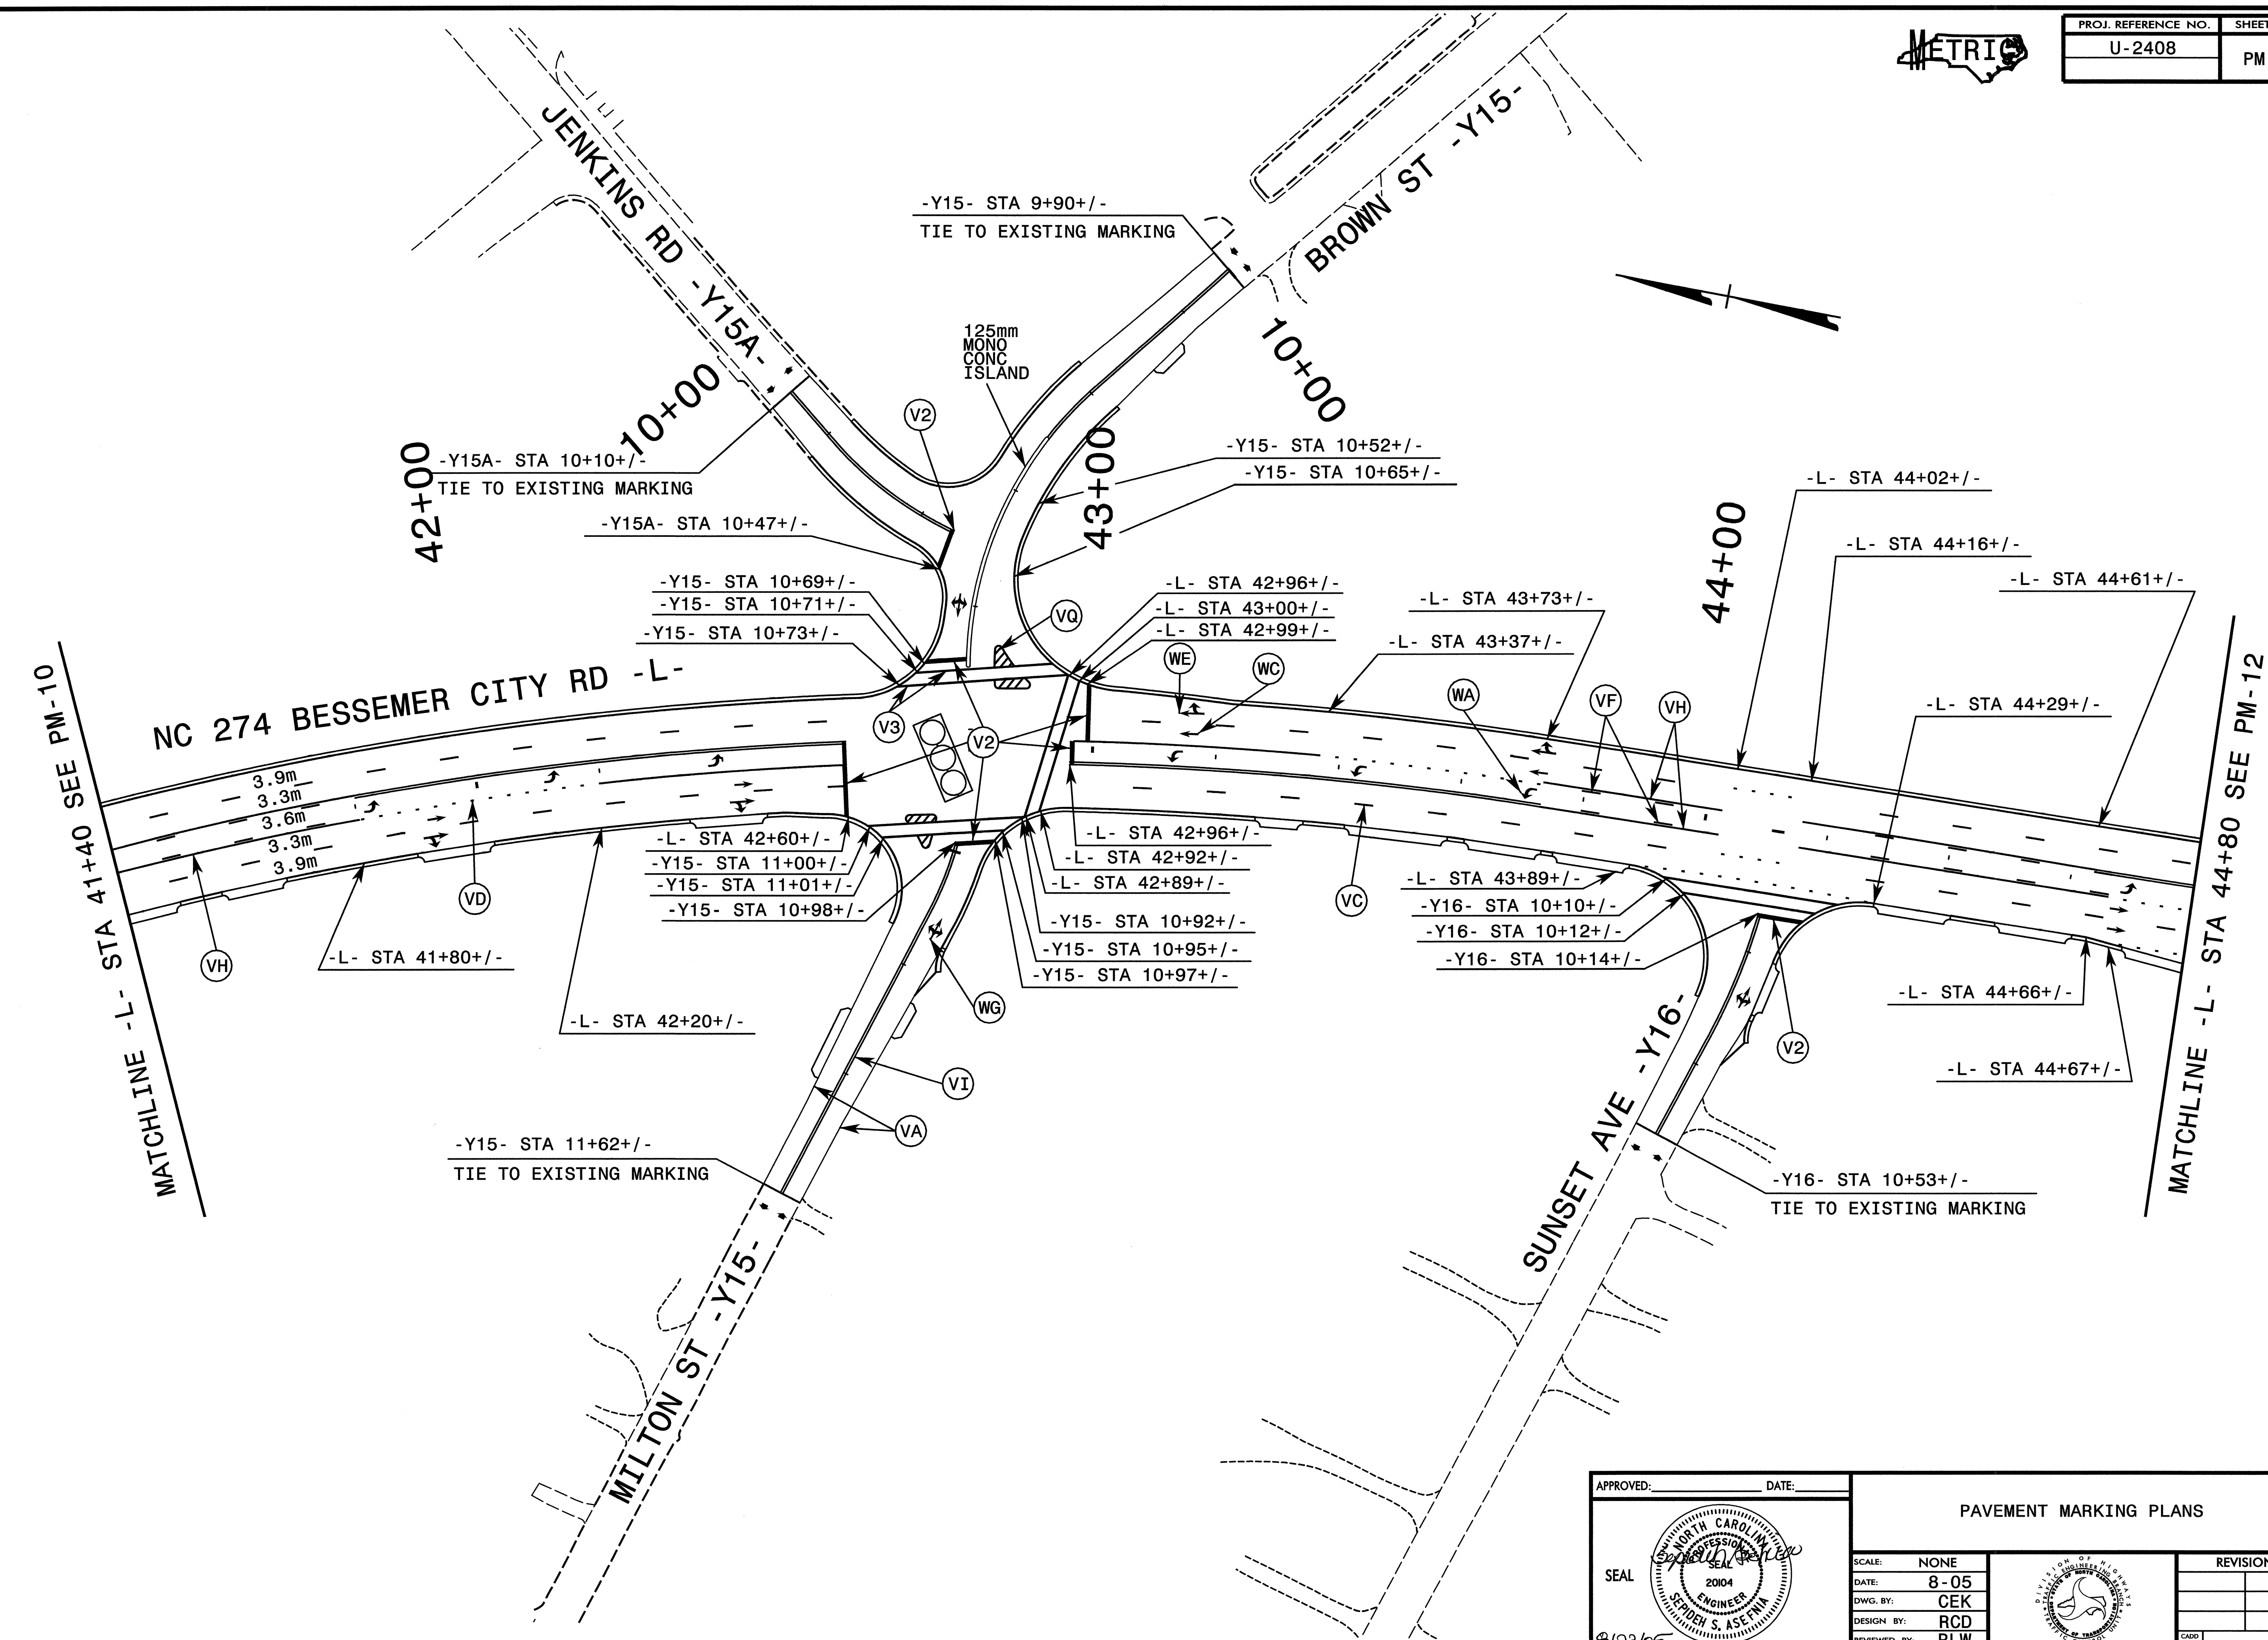


\$\$\$\$\$SYTIME\$\$\$\$\$  
 \$\$\$\$\$\$DCN\$\$\$\$\$  
 \$\$\$\$\$\$SERNAME\$\$\$\$\$

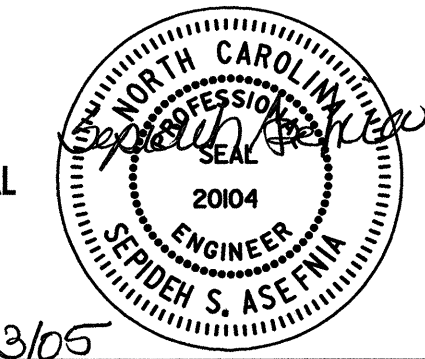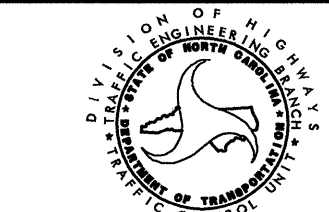APPROVED: _____ DATE: _____	<b>PAVEMENT MARKING PLANS</b>		<table border="1"> <tr> <td>SCALE: NONE</td> <td>REVISIONS</td> </tr> <tr> <td>DATE: 8-05</td> <td></td> </tr> <tr> <td>DWG. BY: CEK</td> <td></td> </tr> <tr> <td>DESIGN BY: RCD</td> <td></td> </tr> <tr> <td>REVIEWED BY: RLW</td> <td></td> </tr> </table>		SCALE: NONE	REVISIONS	DATE: 8-05		DWG. BY: CEK		DESIGN BY: RCD		REVIEWED BY: RLW	
SCALE: NONE					REVISIONS									
DATE: 8-05														
DWG. BY: CEK														
DESIGN BY: RCD														
REVIEWED BY: RLW														
 SEAL 8/23/05		<table border="1"> <tr> <td>FILE</td> <td></td> </tr> </table>		FILE										
FILE														





PROJ. REFERENCE NO.	SHEET NO.
U-2408	PM-13

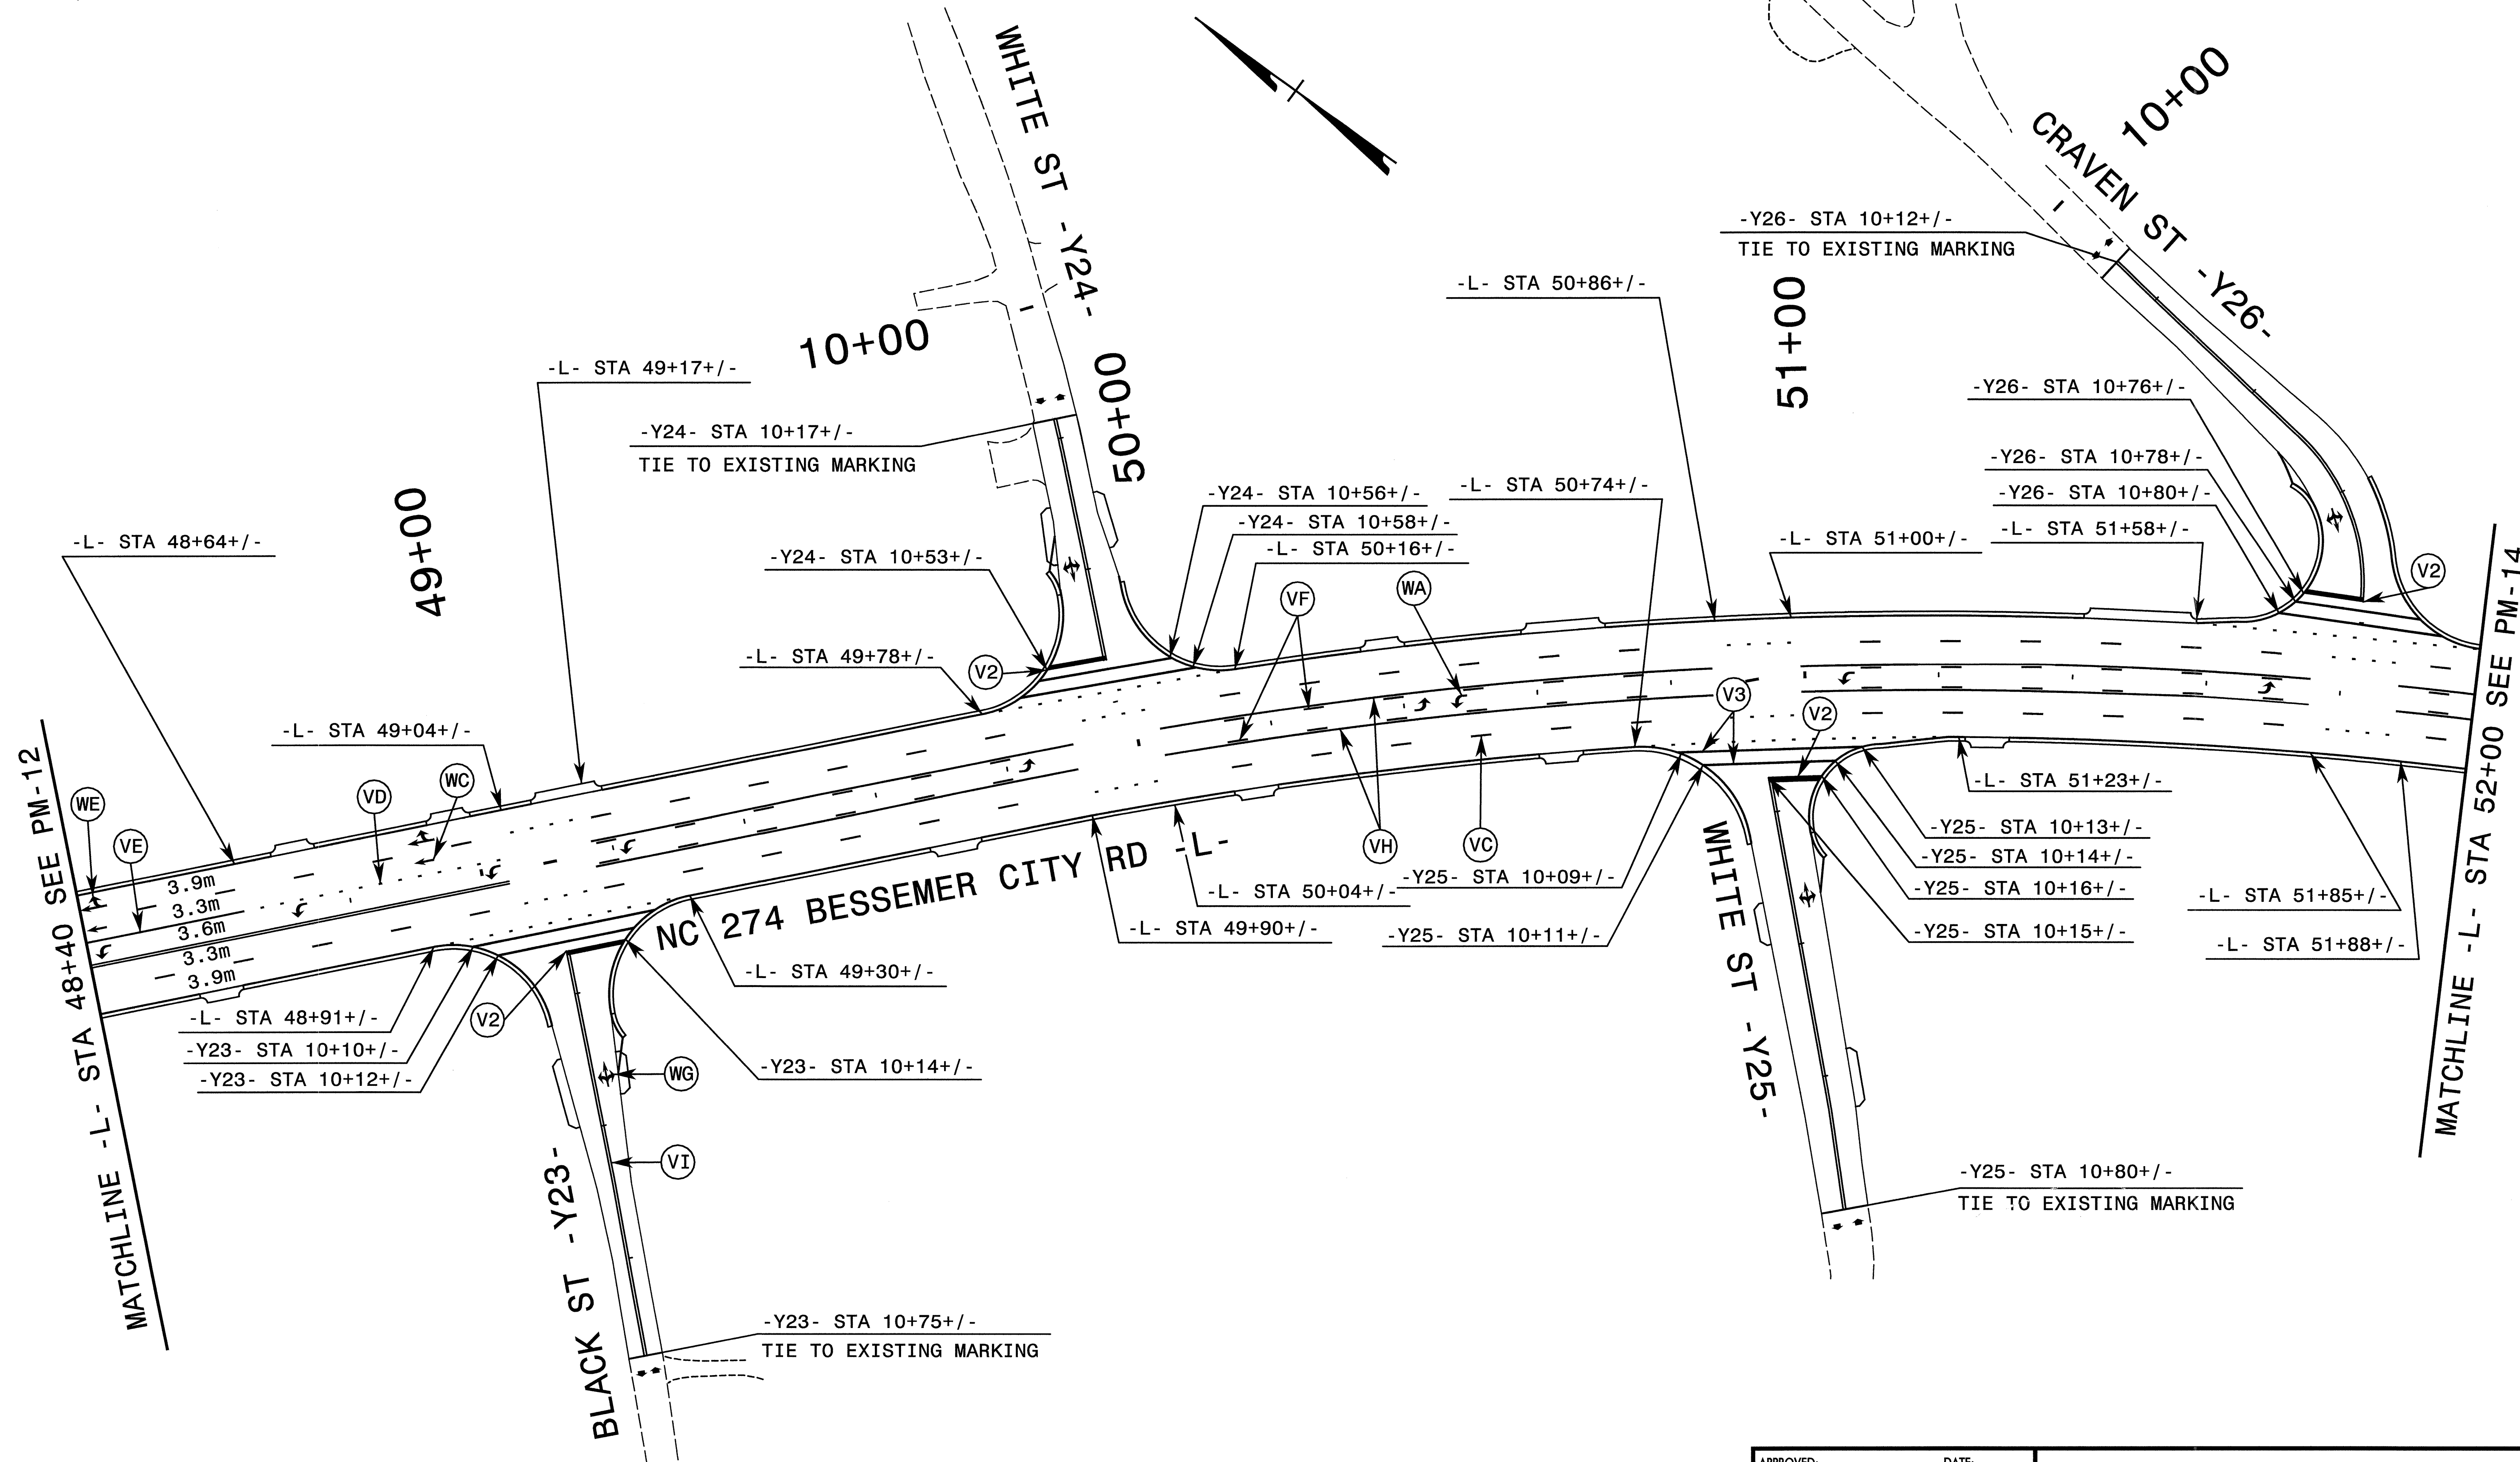


SYSTEMTIME: 8/19/2005 2:28:50 PM  
 DGN: 8/19/2005 2:28:50 PM  
 USERNAME: RLW

APPROVED: _____ DATE: _____	<b>PAVEMENT MARKING PLANS</b>									
SCALE: NONE	DATE: 8-05	<table border="1"> <tr> <th colspan="2">REVISIONS</th> </tr> <tr> <td> </td> <td> </td> </tr> <tr> <td> </td> <td> </td> </tr> <tr> <td> </td> <td> </td> </tr> </table>	REVISIONS							
REVISIONS										
DWG. BY: CEK	DESIGN BY: RCD	<table border="1"> <tr> <td>CAD FILE</td> </tr> </table>	CAD FILE							
CAD FILE										
REVIEWED BY: RLW										



PROJ. REFERENCE NO.	SHEET NO.
U-2408	PM-14

NOTE:  
EXISTING MARKINGS ON GARRISON AVE WILL  
BE REVISED TO TIE INTO THE PROPOSED  
MARKINGS AS REQUIRED BY THE ENGINEER.

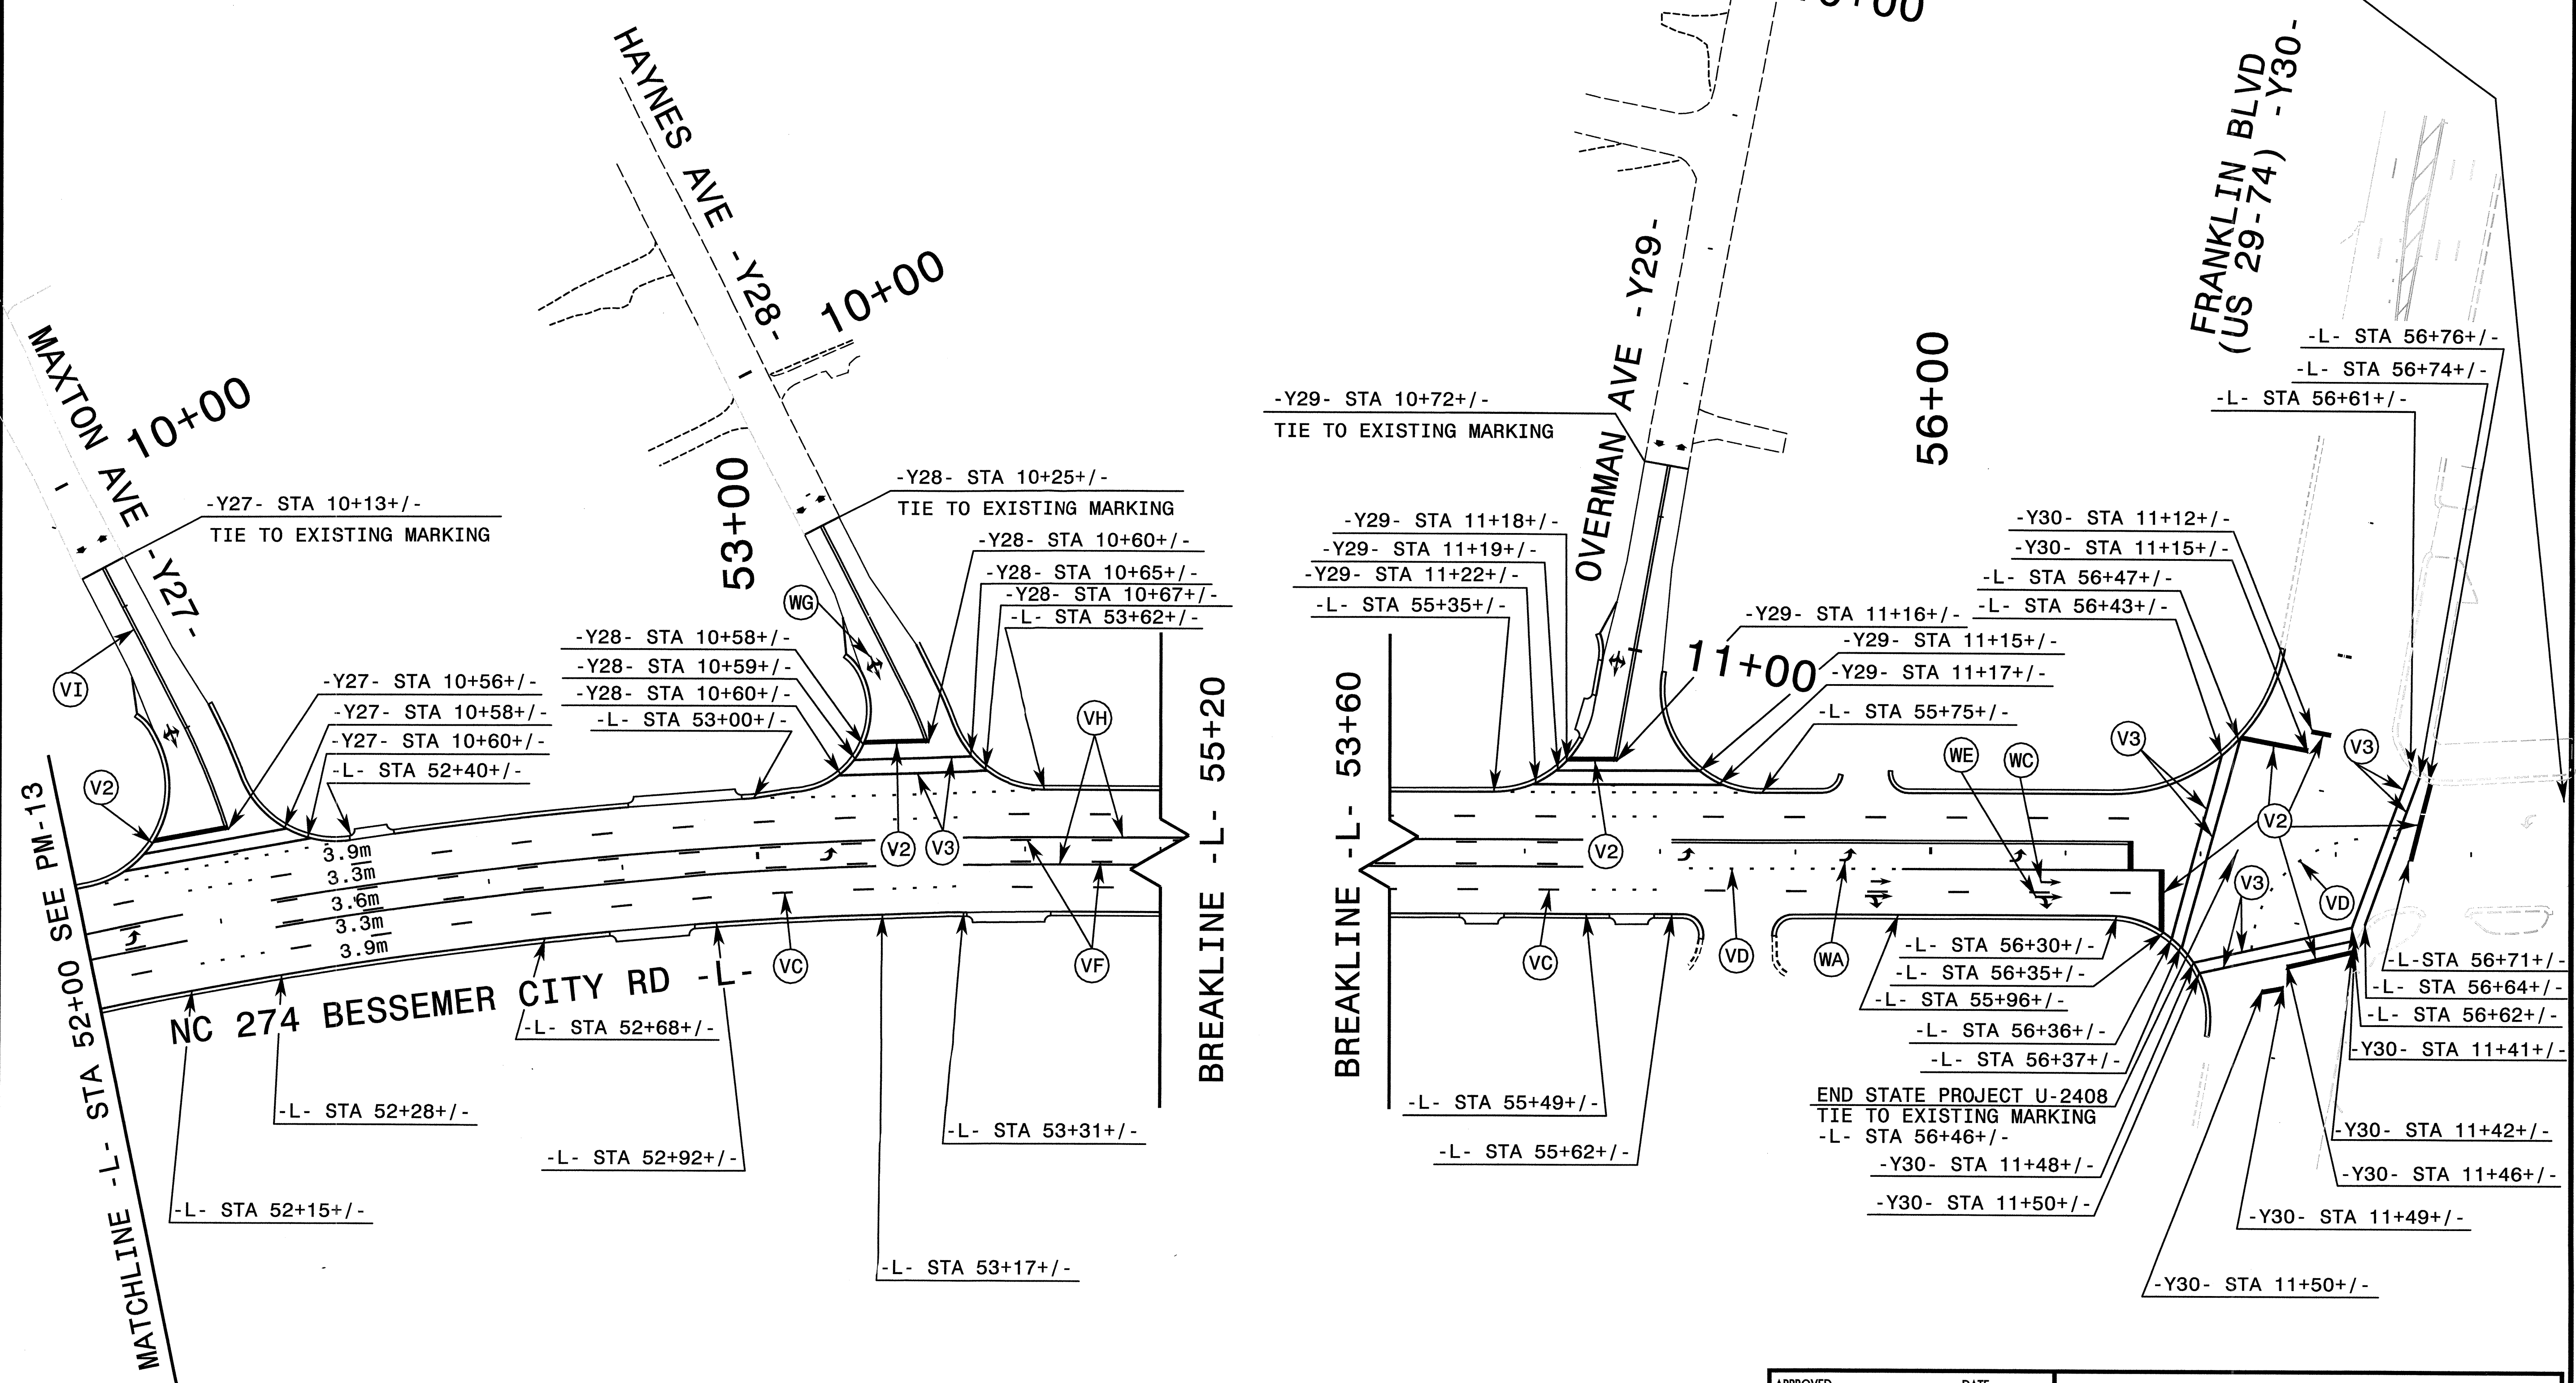

APPROVED: _____	DATE: _____	<b>PAVEMENT MARKING PLANS</b>	
		DATE: 08/03	
DWG. BY: CEK			
DESIGN BY: RCD			
REVIEWED BY: RLW			

8-23-05