
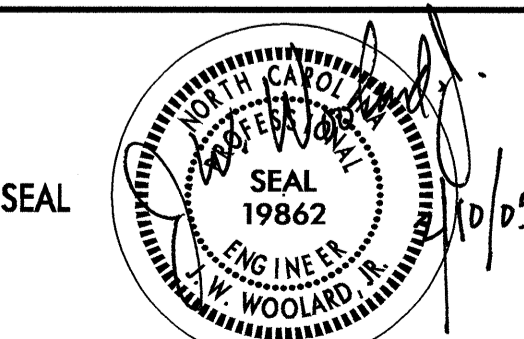
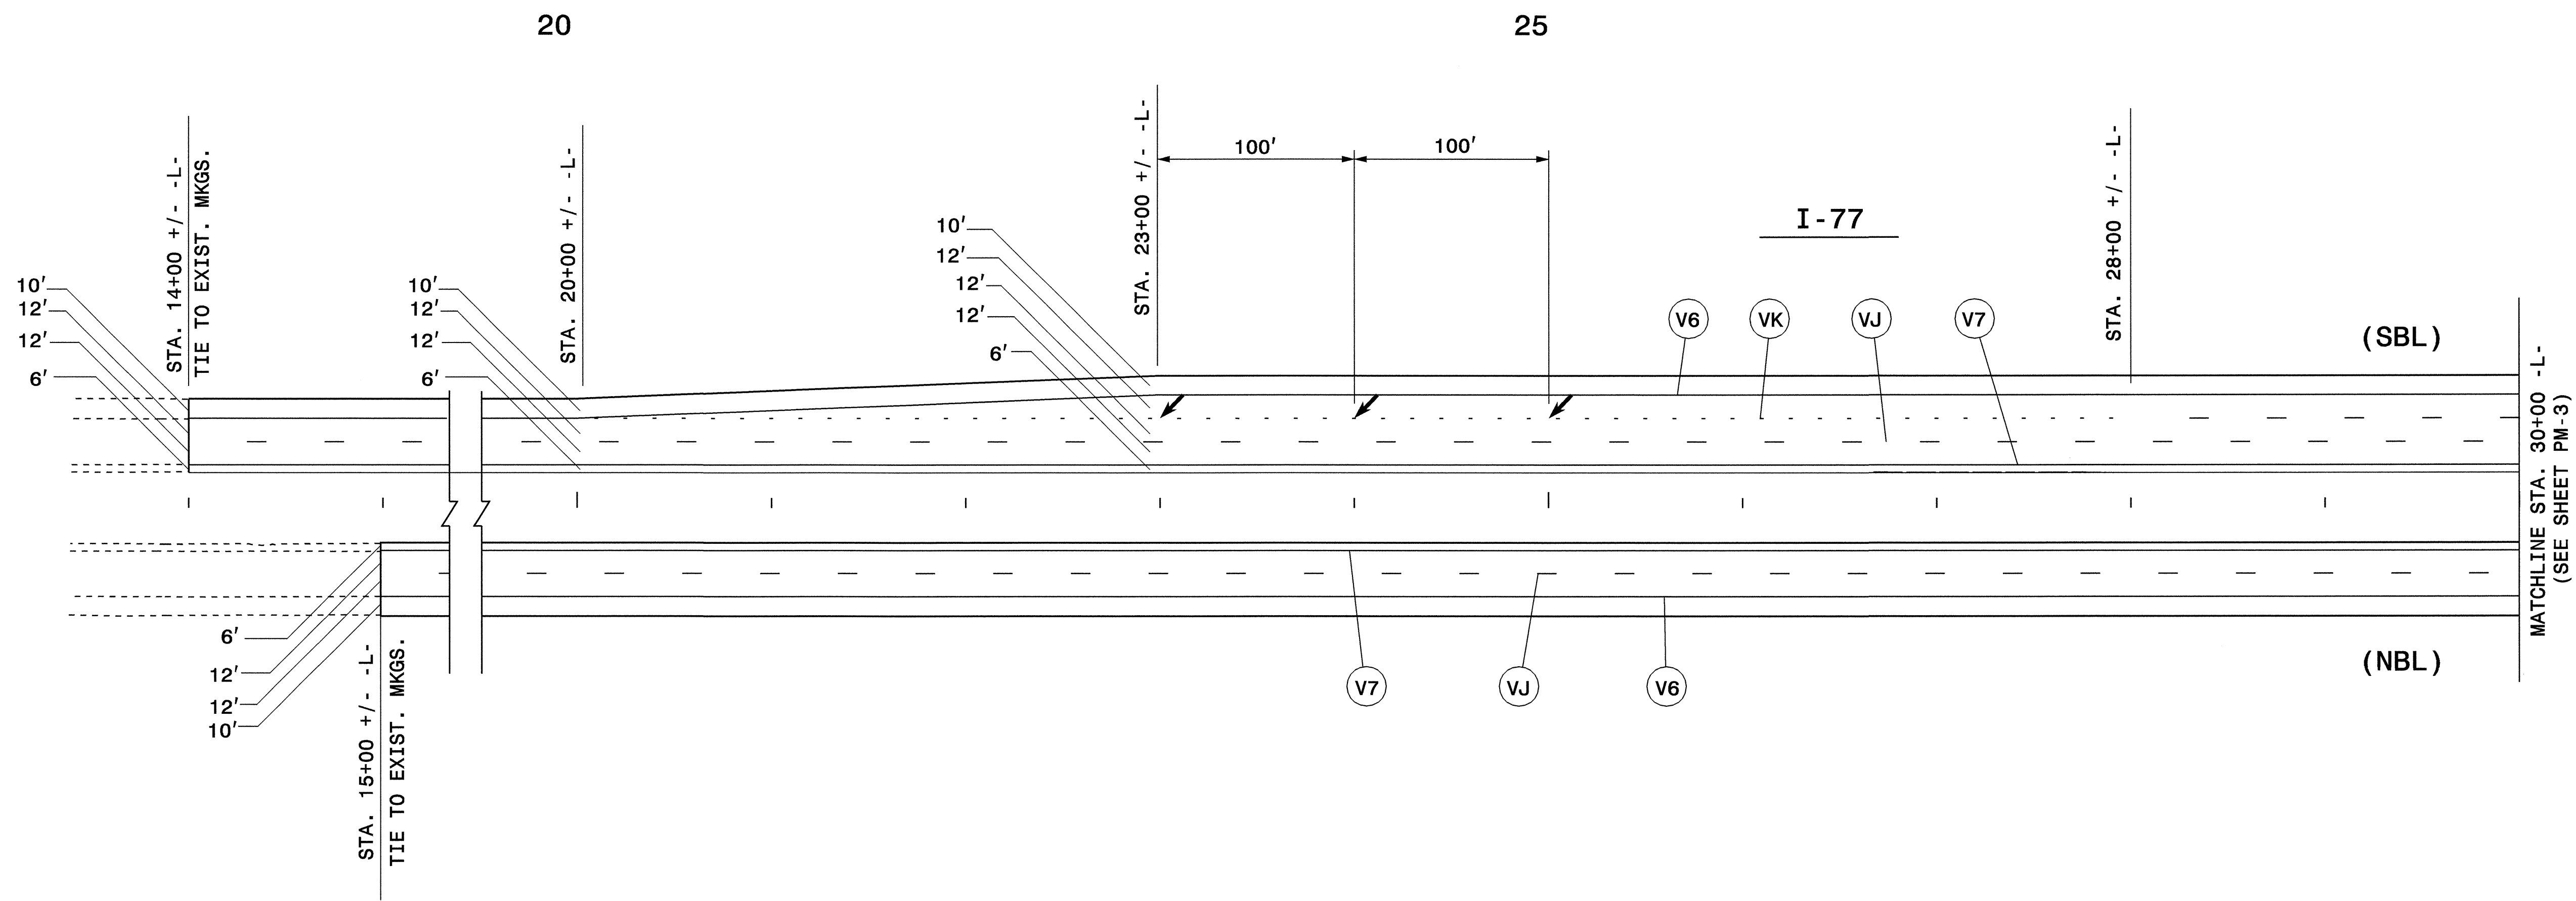


FINAL PAVEMENT MARKING SCHEDULE

SYMBOL	DESCRIPTION	QUANTITY BREAKDOWN	PAY ITEM	TOTAL QUANTITY
<u>PAVEMENT MARKING LINES</u>				
POLYUREA (4", 20MLS)				40415 L.F.
VA	WHITE EDGELINE	20142 L.F.		
VB	YELLOW EDGELINE	539 L.F.		
VC	10 FT. WHITE SKIP	1236 L.F.		
VD	2 FT. WHITE MINISKIP	319 L.F.		
VE	WHITE SOLID LANE LINE	1631 L.F.		
VI	YELLOW DOUBLE CENTER	16548 L.F.		
POLYUREA (6", 20MLS)				67876 L.F.
VT	YELLOW DIAGONAL	84 L.F.		
V6	WHITE EDGELINE	29675 L.F.		
V7	YELLOW EDGELINE	27820 L.F.		
VJ	10 FT. WHITE SKIP LINE	8280 L.F.		
VK	2 FT. WHITE MINI-SKIP LINE	1207 L.F.		
VL	WHITE LANE LINE	810 L.F.		
POLYUREA (8", 20MLS)				84 L.F.
VQ	WHITE DIAGONAL	84 L.F.		
POLYUREA (12", 20MLS)				2850 L.F.
VY	WHITE GORELINE	2850 L.F.		
POLYUREA (24", 20MLS)				310 L.F.
VW	WHITE STOPBAR (24" WIDE)	620 L.F.		
<u>PAVEMENT MARKING SYMBOLS</u>				
POLYUREA PAVEMENT MARKING SYMBOL (20 MLS)				99 EA.
WA	LEFT TURN ARROW	23 EA.		
WB	RIGHT TURN ARROW	31 EA.		
WC	STRAIGHT ARROW	34 EA.		
WD	COMBO STRAIGHT/LEFT ARROW	6 EA.		
WE	COMBO STRAIGHT/RIGHT ARROW	5 EA.		
POLYUREA PAVEMENT MARKING CHARACTER (20 MLS)				32 EA.
WI	ALPHANUMERIC CHARACTER	32 EA.		
<u>PAVEMENT MARKERS</u>				
SNOWPLOWABLE RAISED				1644 EA.
MF	CRYSTAL/RED	1422 EA.		
ME	YELLOW/YELLOW	222 EA.		
PERMANENT RAISED				25 EA.
MA	YELLOW/YELLOW	25 EA.		

APPROVED:	DATE:	FINAL PAVEMENT MARKING SCHEDULE	
	SCALE: NONE	REVISIONS	
	DATE: 8/04		
	DESIGN BY: DAP		
	REVIEWED BY: JWW		

I:\0-FEB-2005 11:16
 \e\ts-cct\50\17441\1\TGP\14411_TC_PM.dgn
 dapor\ker AT TELC206426

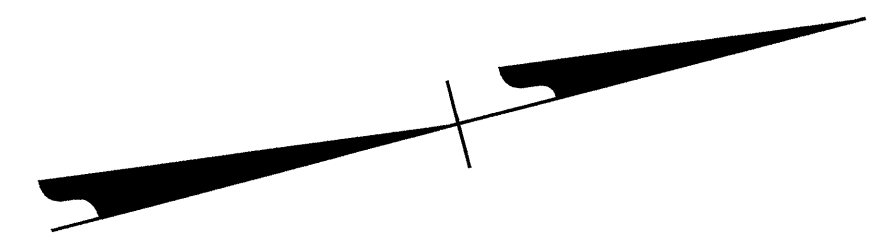

NOTES


-- SEE ROADWAY STANDARD DRAWING NO. 1250.01 FOR PAVEMENT MARKER SPACING.

PAVEMENT MARKING SYMBOLS

↑ (WC)

10-FEB-2005 11:16
 \\e:\s-c\cc\fs0\14411\TC\PM.dgn
 japor\er AT 11:17:26

APPROVED: _____	DATE: _____	FINAL PAVEMENT MARKING PLAN	
SCALE: NONE	DATE: 8/04		REVISIONS
DWG. BY: DAP	DESIGN BY: DAP		
REVIEWED BY: JWW			

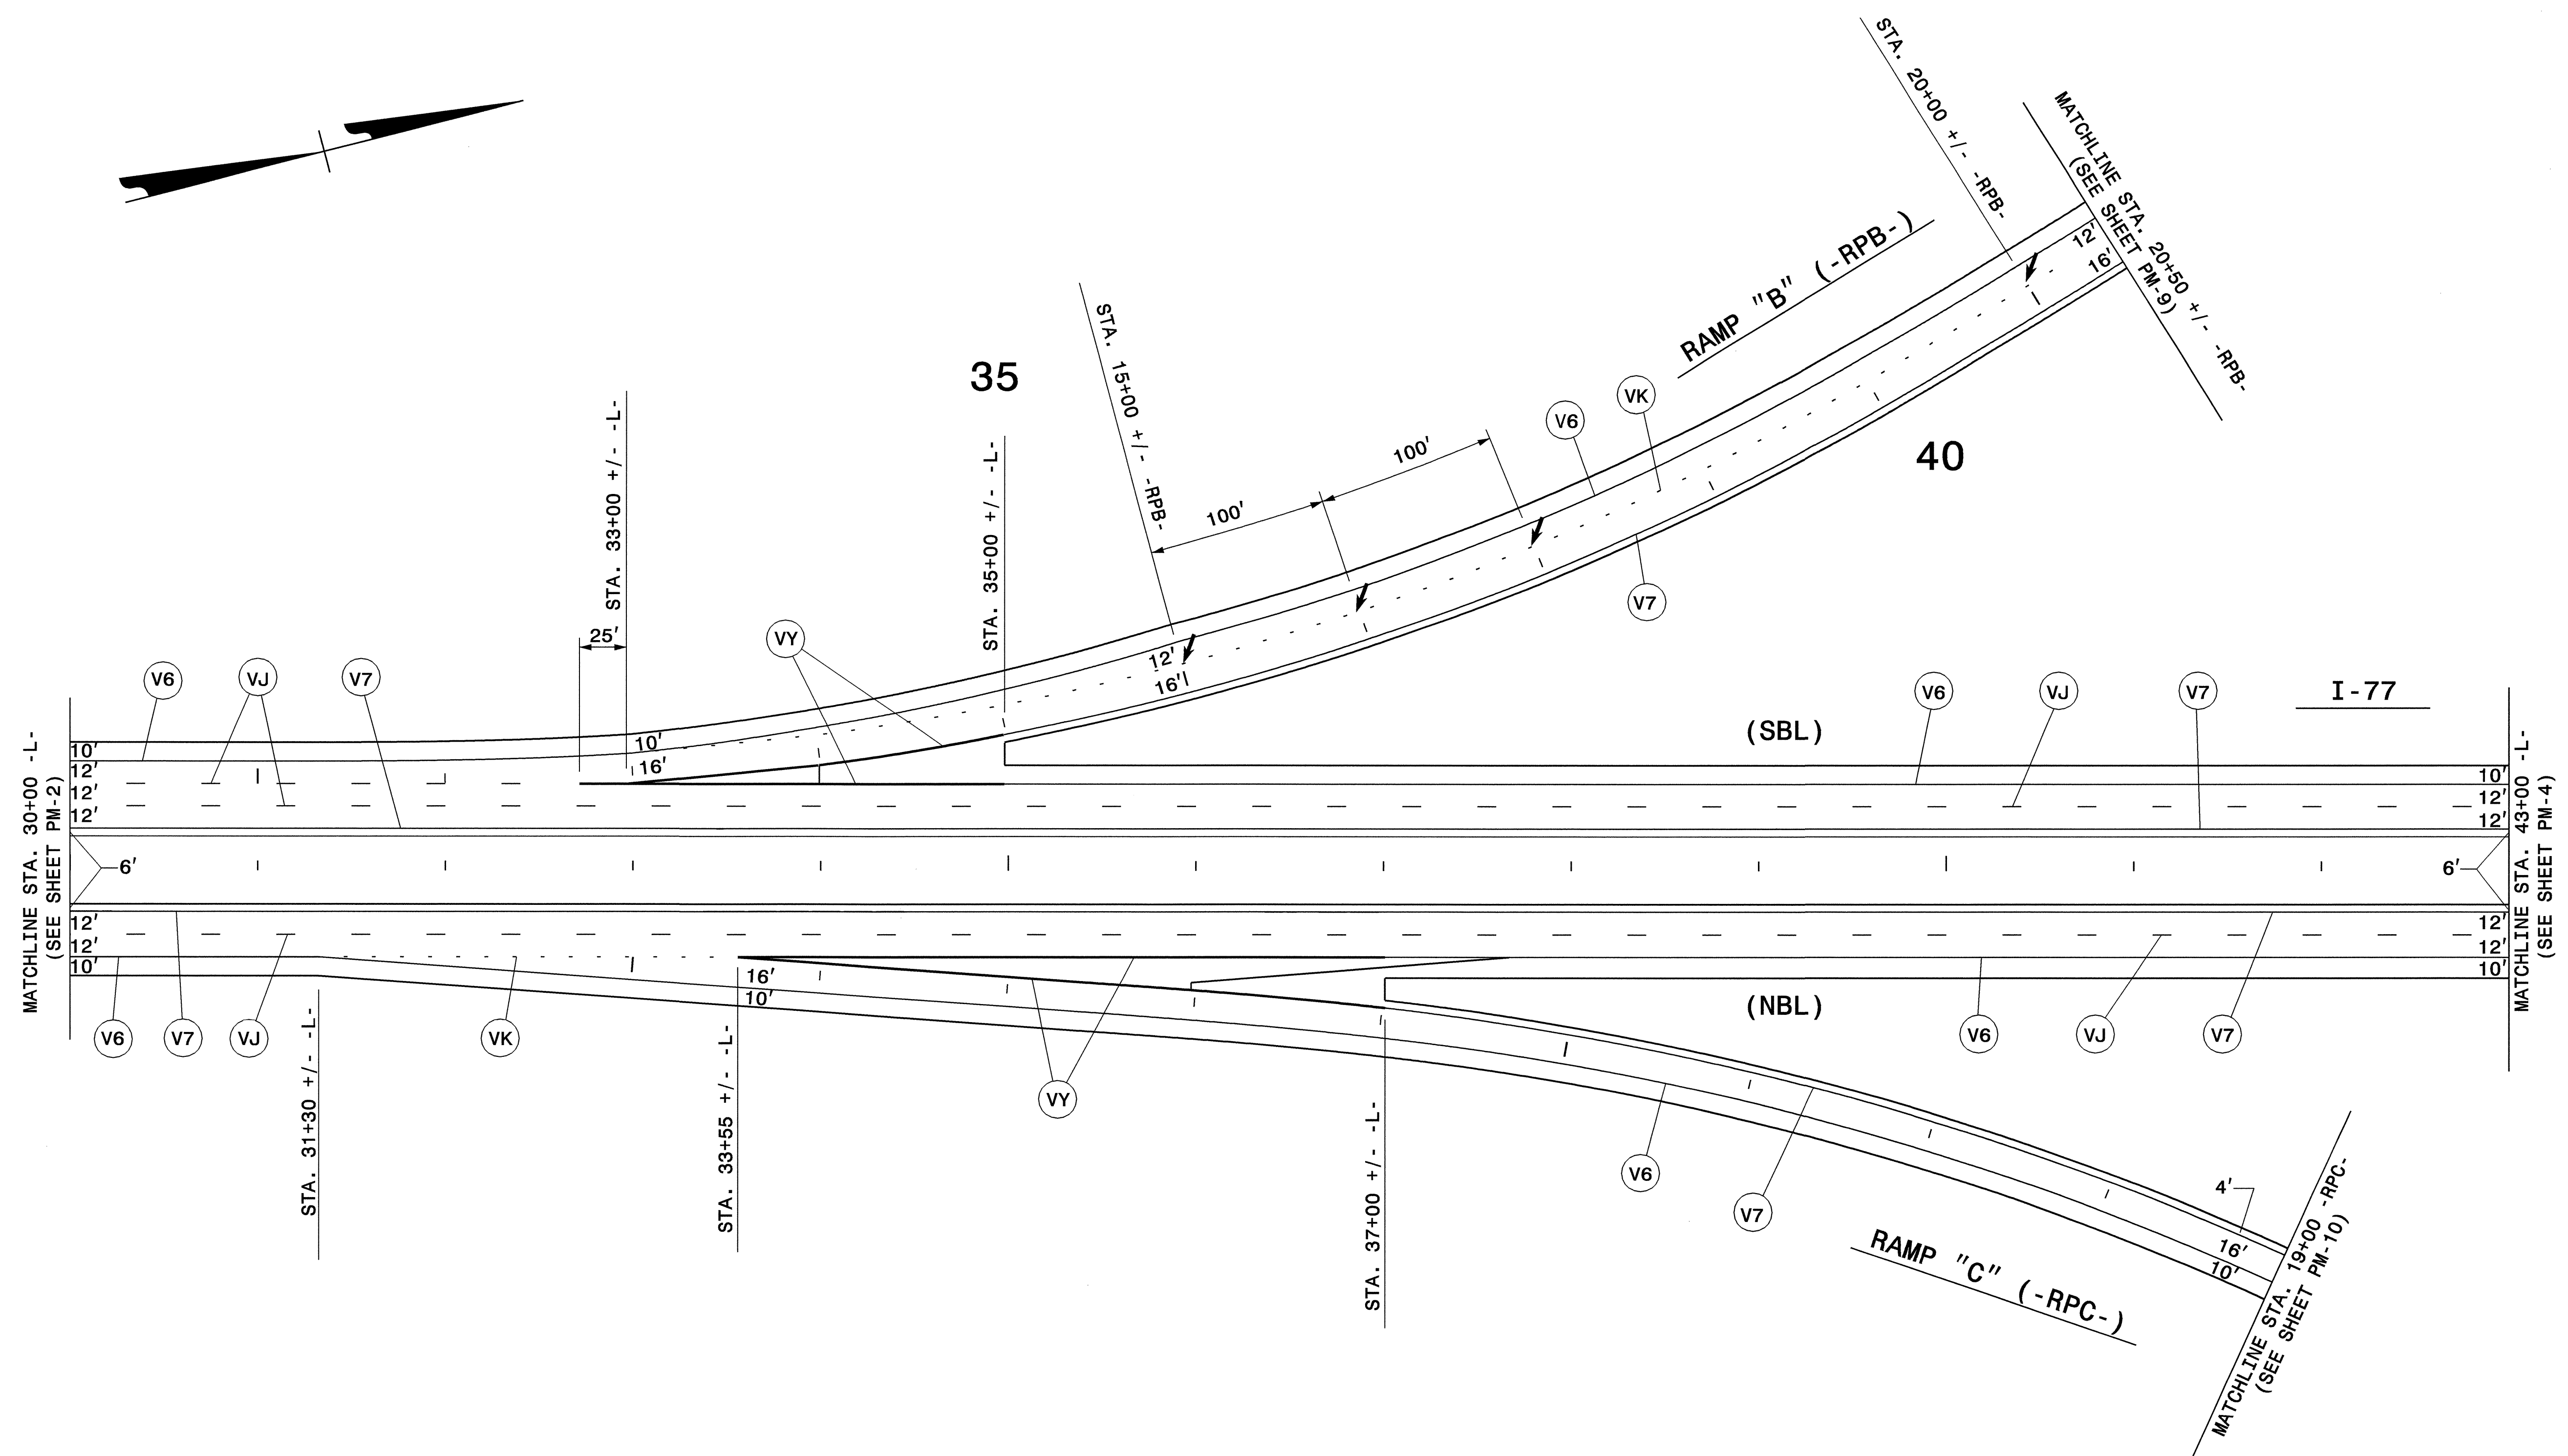

NOTES



-- SEE ROADWAY STANDARD DRAWING NO. 1250.01 FOR PAVEMENT MARKER SPACING.

PAVEMENT MARKING SYMBOLS



APPROVED: _____	DATE: _____	FINAL PAVEMENT MARKING PLAN									
SCALE: NONE	DATE: 8/04										
DWG. BY: DAP	DESIGN BY: DAP										
REVIEWED BY: JWW											
		<table border="1"> <thead> <tr> <th colspan="2">REVISIONS</th> </tr> </thead> <tbody> <tr> <td> </td> <td> </td> </tr> <tr> <td> </td> <td> </td> </tr> <tr> <td> </td> <td> </td> </tr> </tbody> </table>		REVISIONS							
REVISIONS											

10-FEB-2005 11:16
 \\eTs-cctfso1\74411\TFCP\4411.TC.PM.dgn
 ddparker AT TFC206426

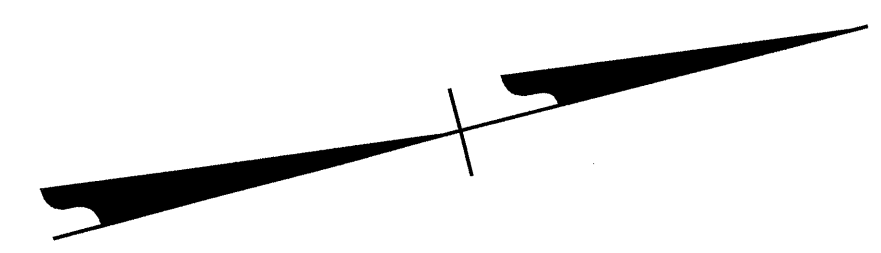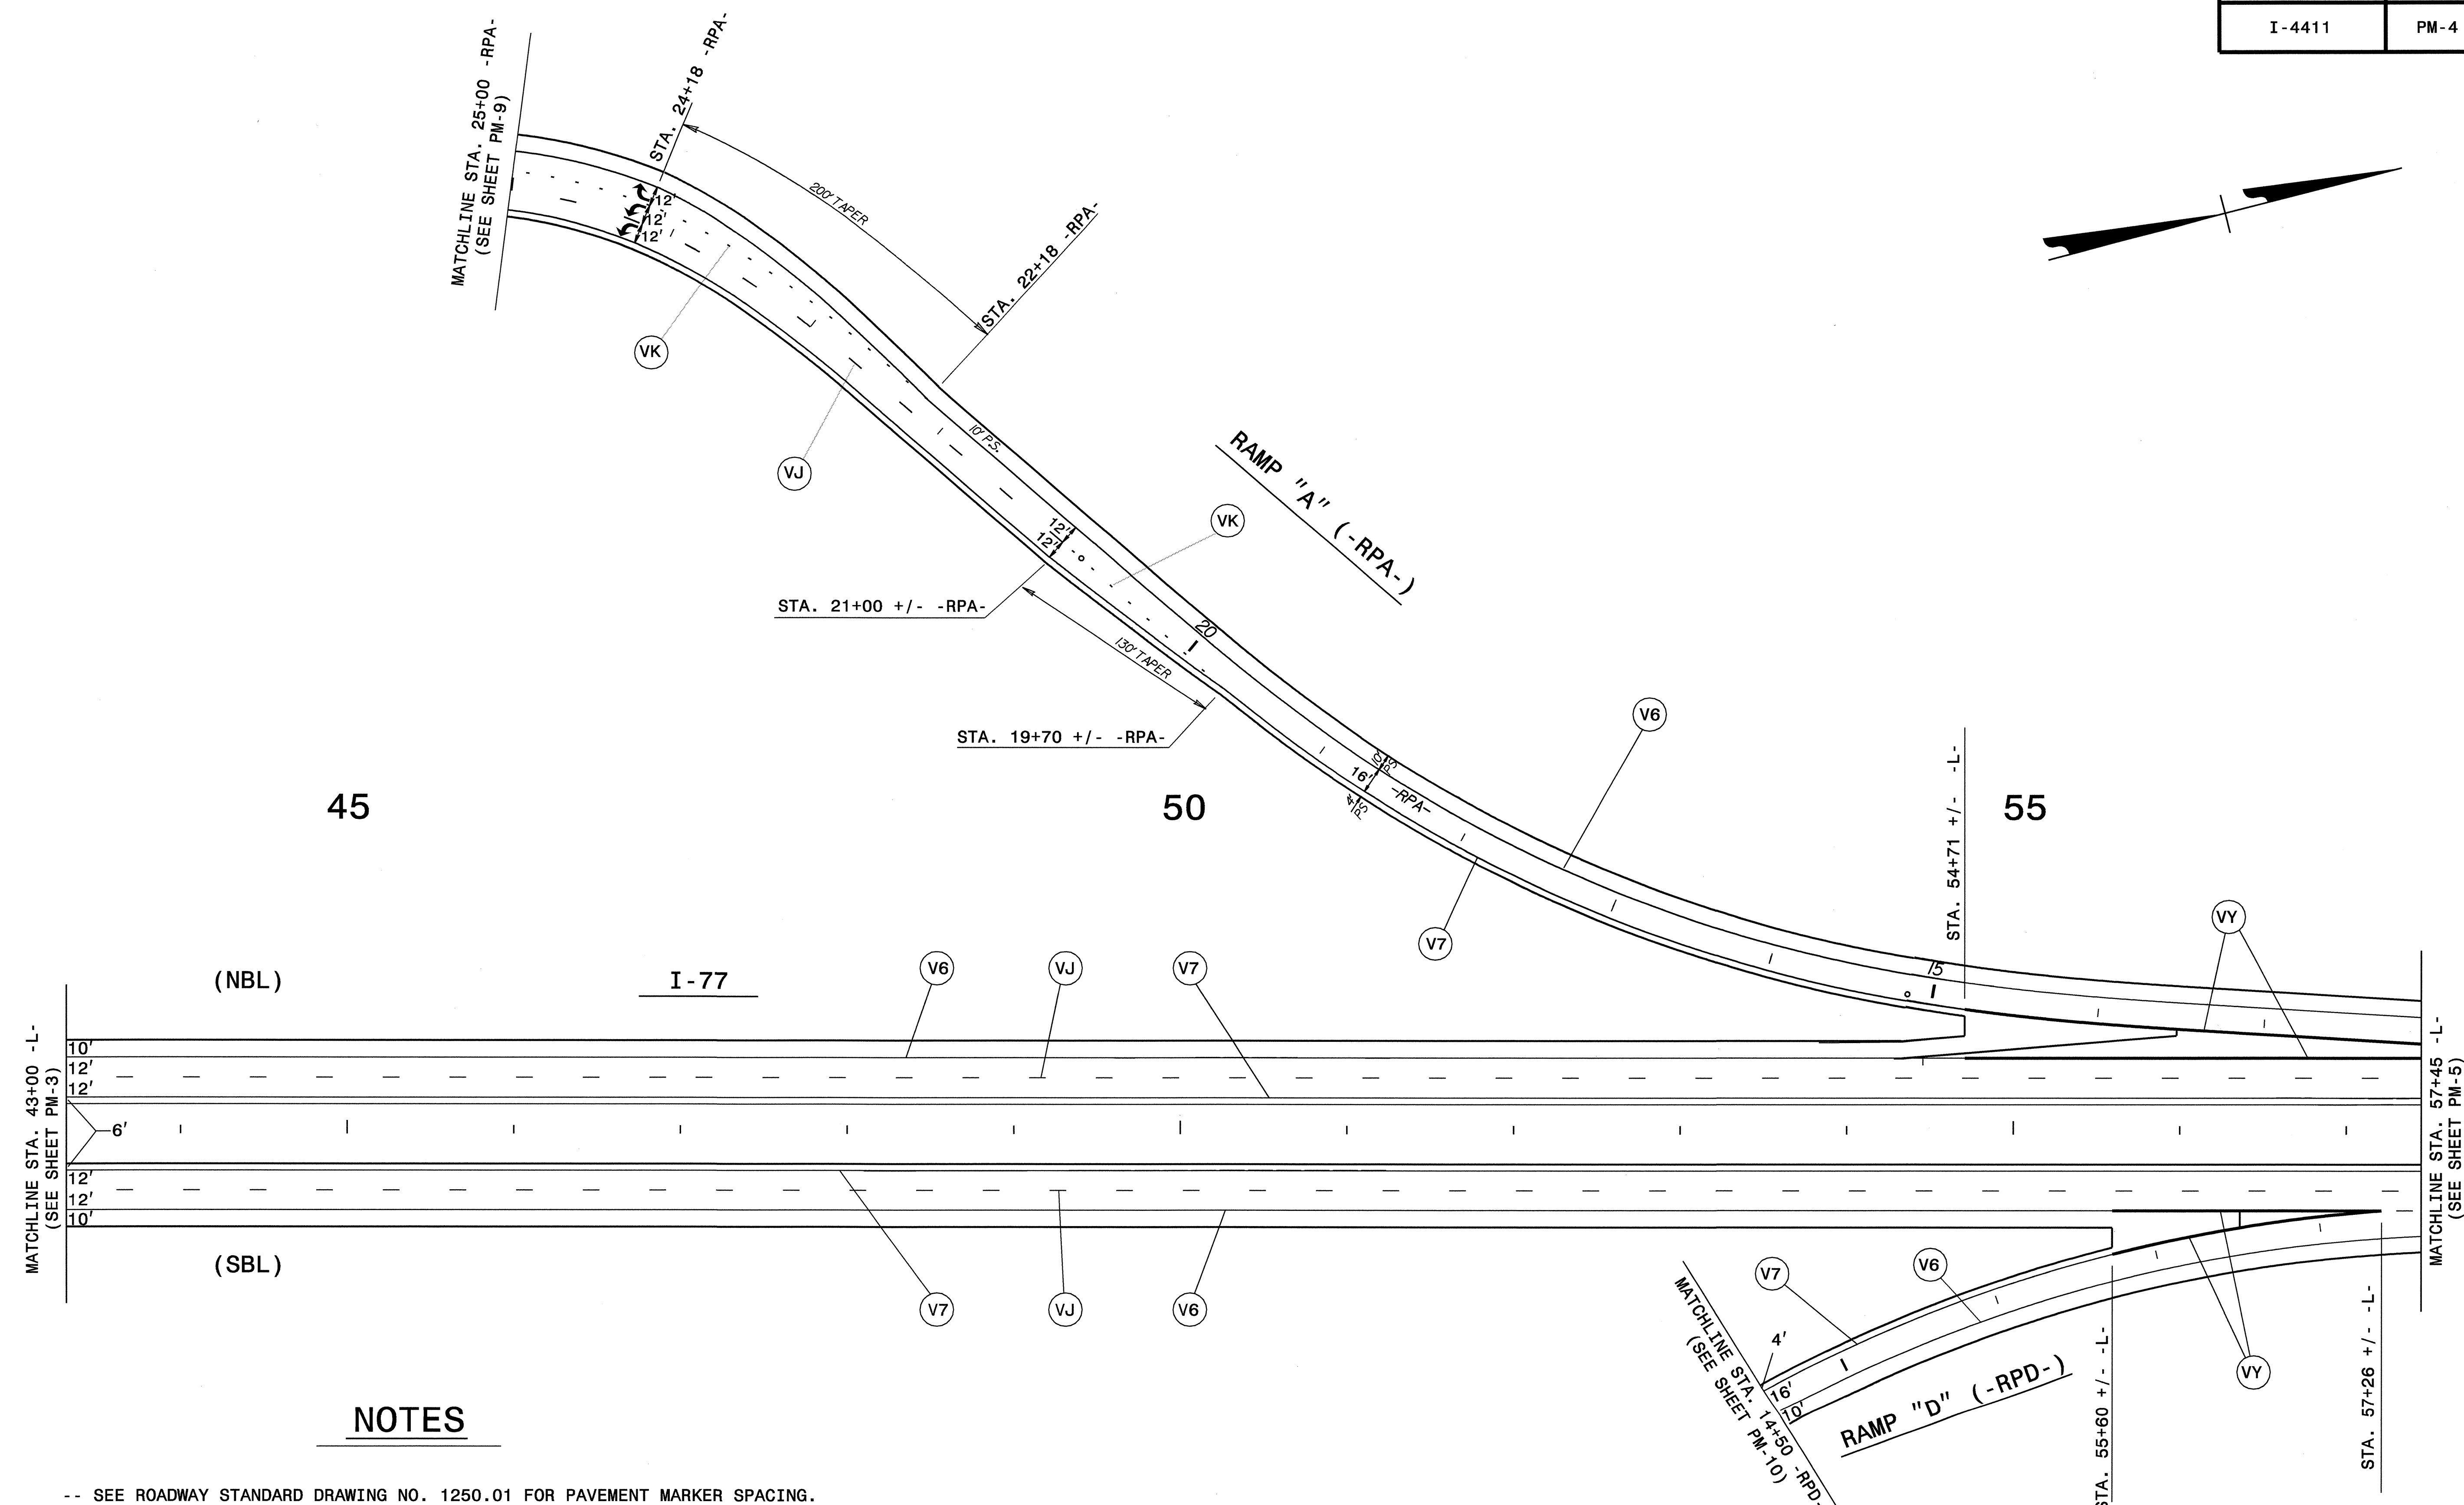

45

50

55

(NBL)



I-77

(SBL)

NOTES


-- SEE ROADWAY STANDARD DRAWING NO. 1250.01 FOR PAVEMENT MARKER SPACING.

PAVEMENT MARKING SYMBOLS

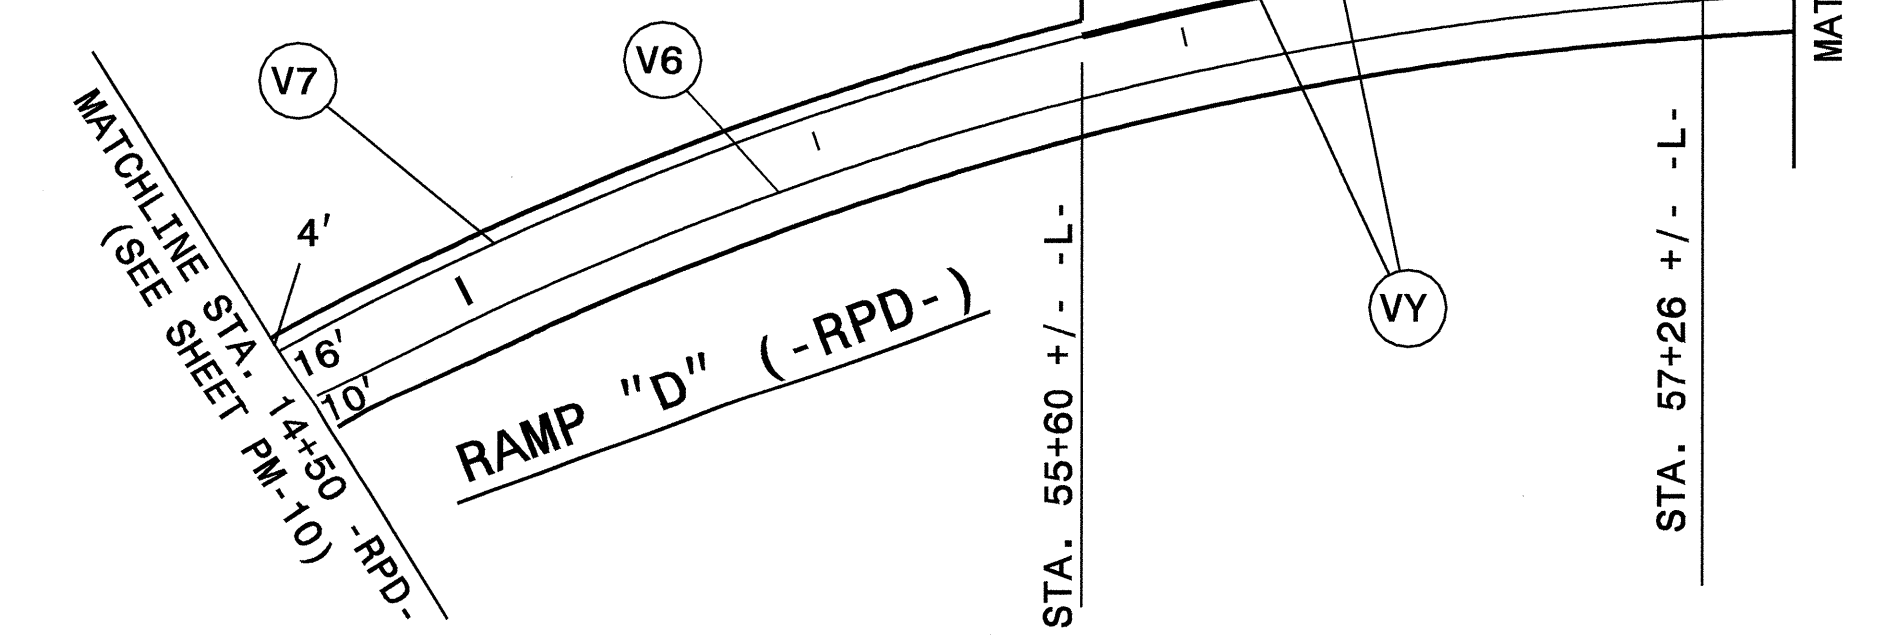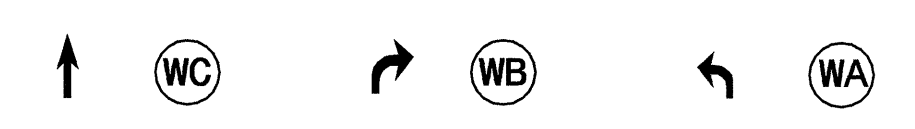

APPROVED:	DATE:	FINAL PAVEMENT MARKING PLAN							
SCALE:	NONE								
DATE:	2/06								
DESIGN BY:	DAP								
REVIEWED BY:	JWW								
		<table border="1"> <tr> <th colspan="2">REVISIONS</th> </tr> <tr> <td> </td> <td> </td> </tr> <tr> <td> </td> <td> </td> </tr> </table>		REVISIONS					
REVISIONS									

07-MAR-2006 09:30
 \ETS-CCF503\1441\TrafficControl\Top\1441L_Tc_pm.dgn
 jwoolard AT WZTC2404

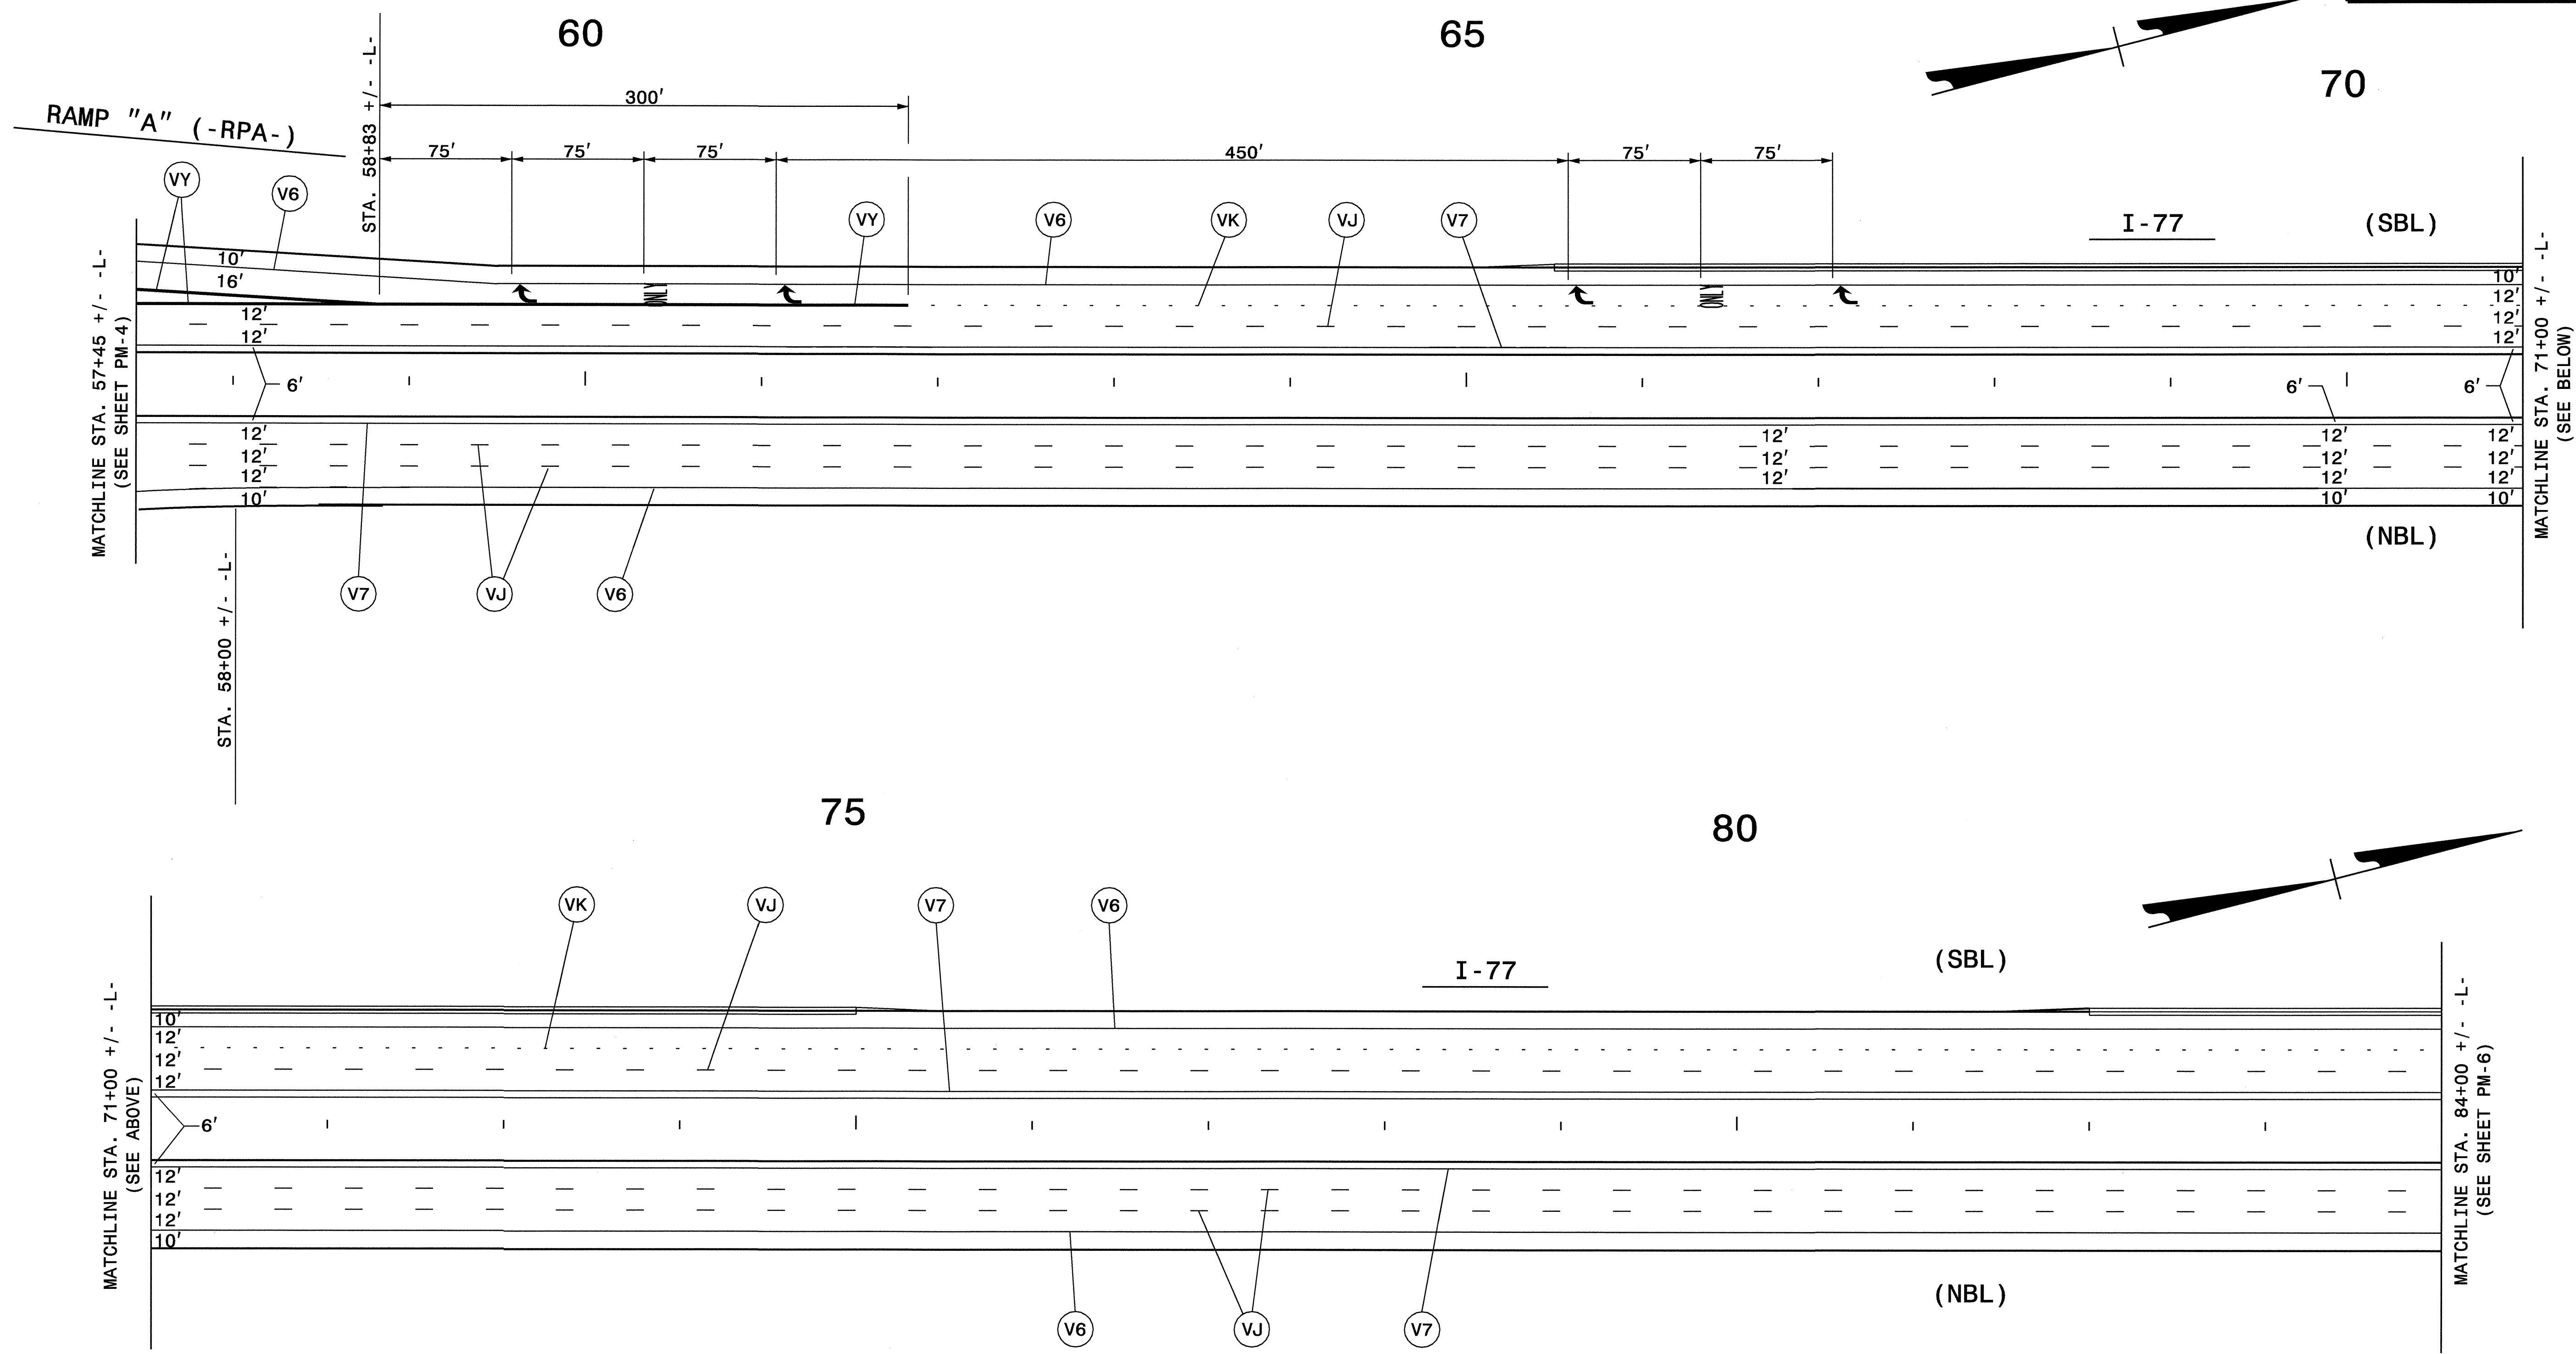

NOTES


-- SEE ROADWAY STANDARD DRAWING NO. 1250.01 FOR PAVEMENT MARKER SPACING.

PAVEMENT MARKING SYMBOLS



APPROVED: _____	DATE: _____	FINAL PAVEMENT MARKING PLAN	
		DATE: 8/04	
DESIGN BY: DAP			
REVIEWED BY: JWW			

07-MAR-2006 09:30
 \ETS-CCF503\1441\$TrafficControl\Top\1441L-TC-pm.dgn
 jwoolard AT WZTC2404


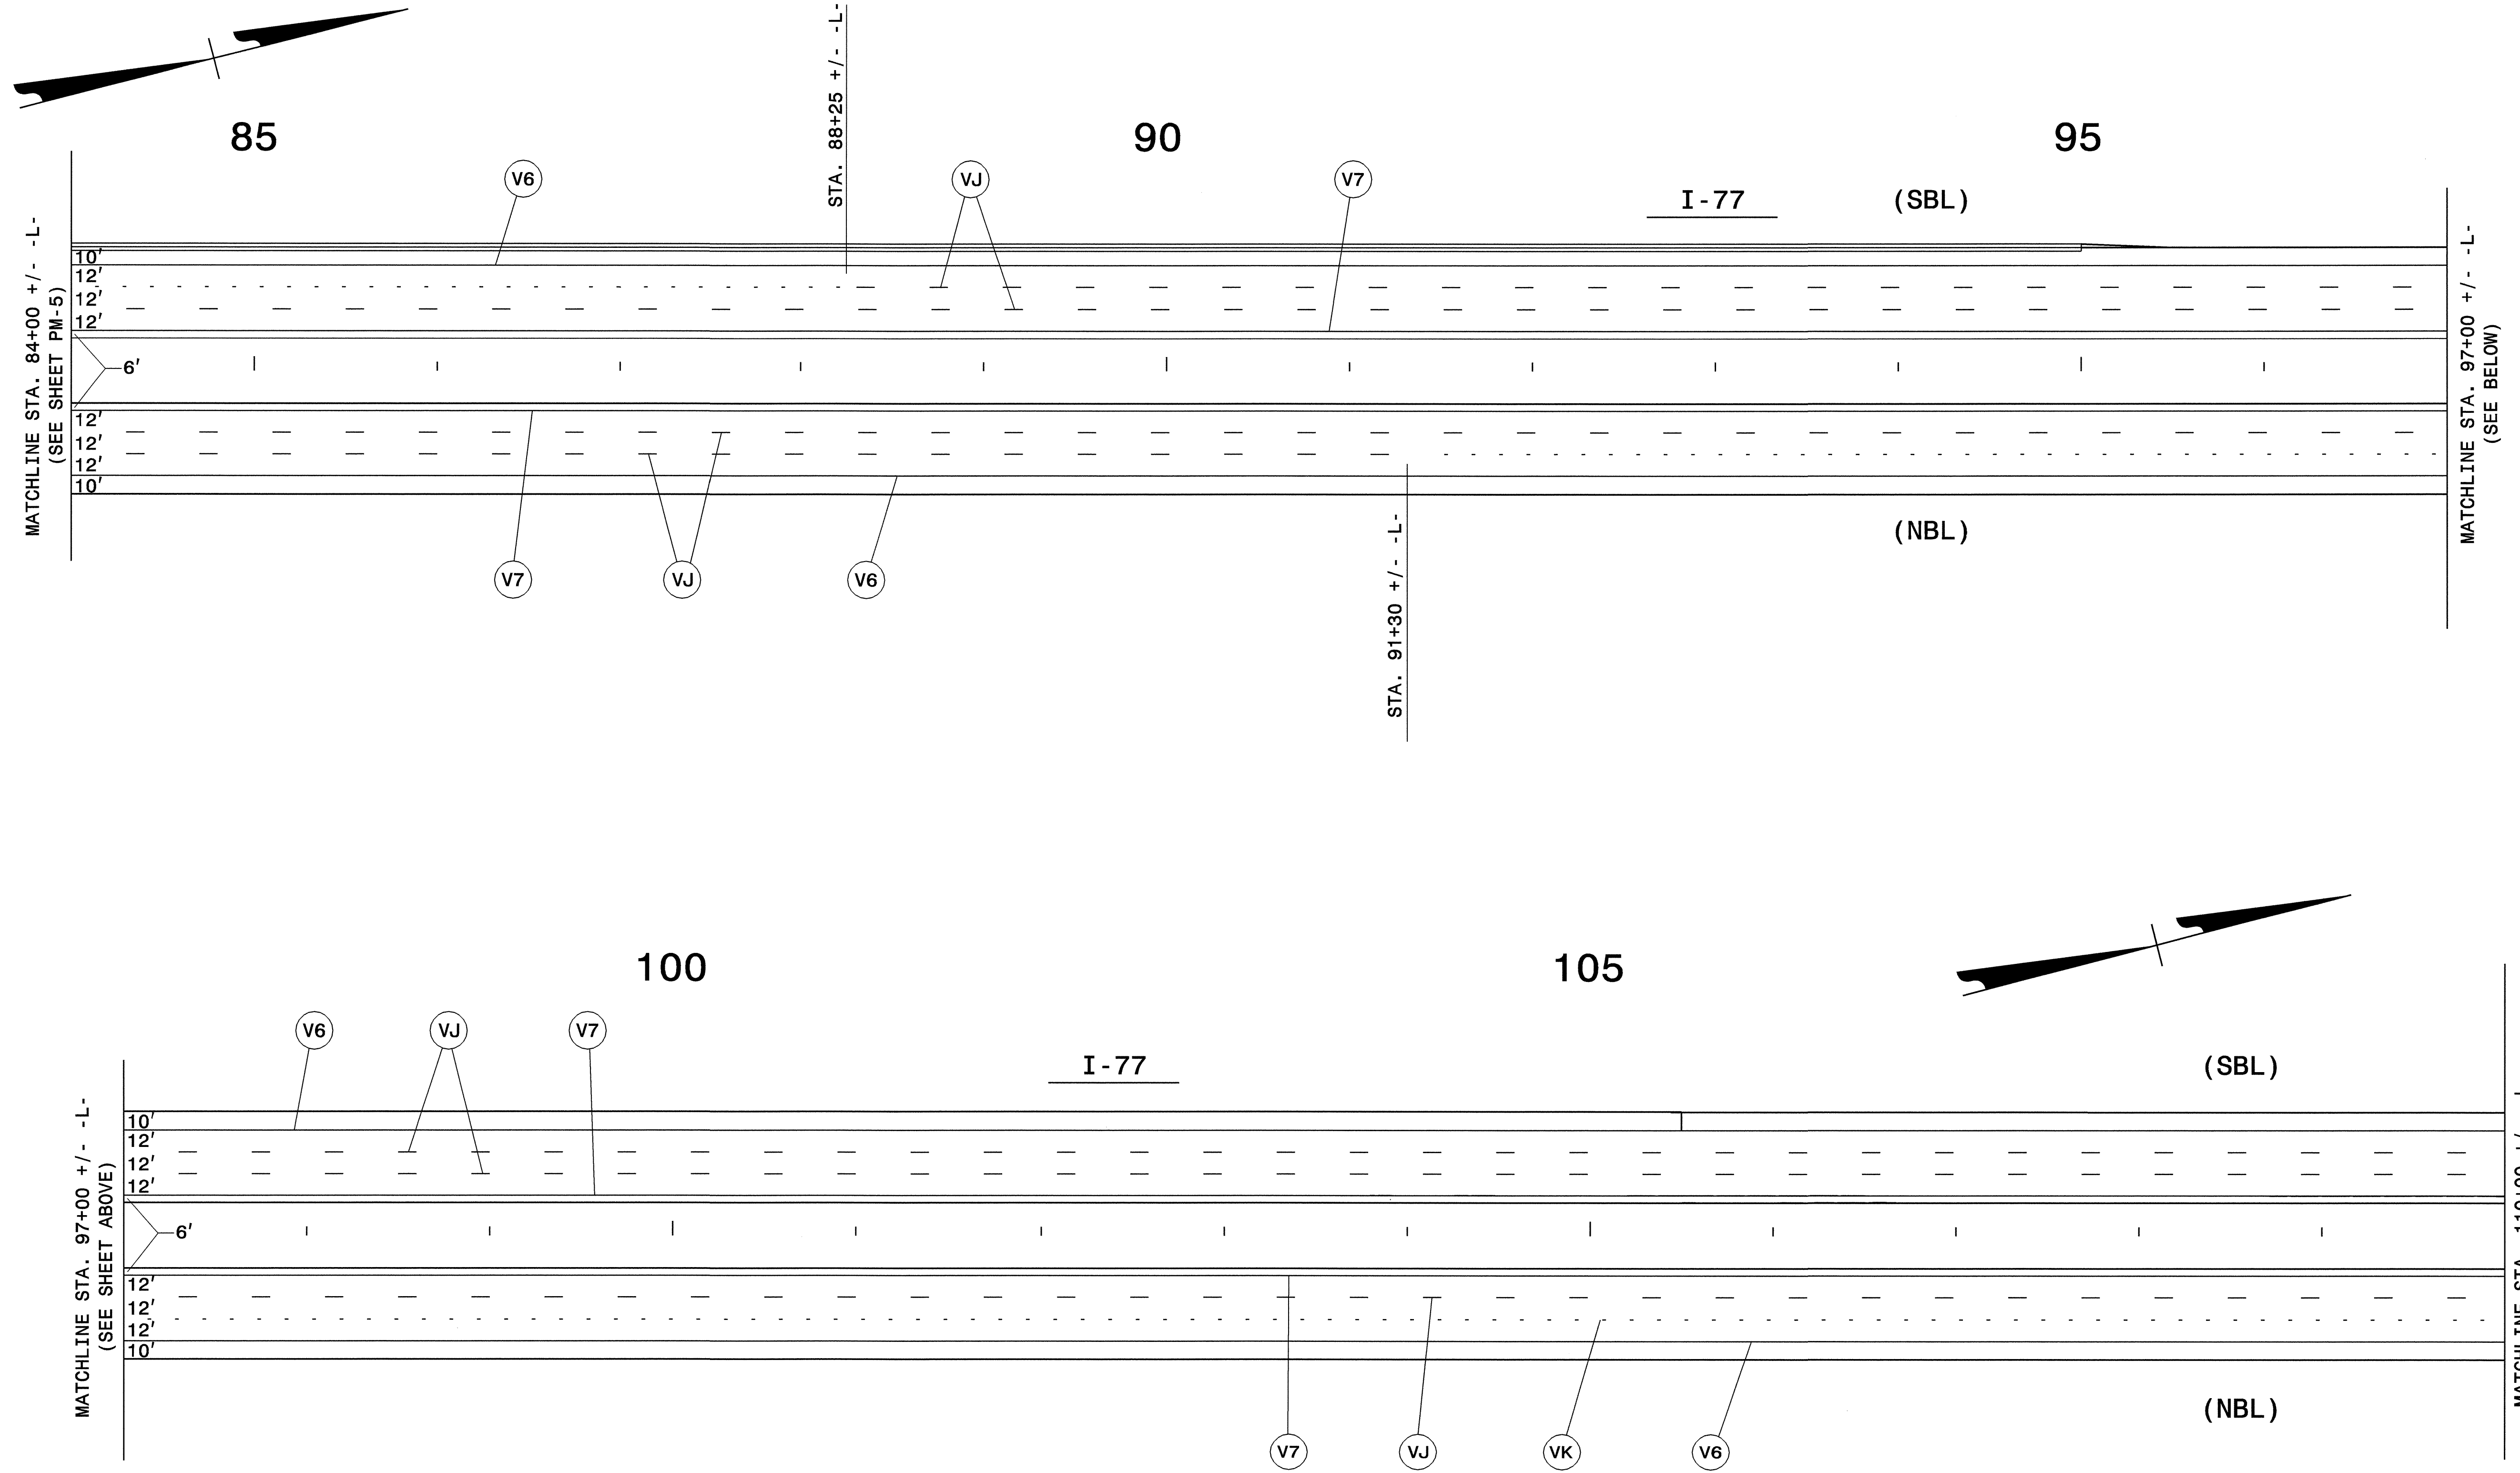


NOTES

-- SEE ROADWAY STANDARD DRAWING NO. 1250.01 FOR PAVEMENT MARKER SPACING.

APPROVED: _____	DATE: _____	FINAL PAVEMENT MARKING PLAN	
		DATE: 8/04	REVISIONS
DWG. BY: DAP			
DESIGN BY: DAP			
REVIEWED BY: JWW			

10-FEB-2005 11:17
 \\sfs-cctfs01\4411\TCF\4411-TC-PM.dgn
 daprker AT 1E1C206426

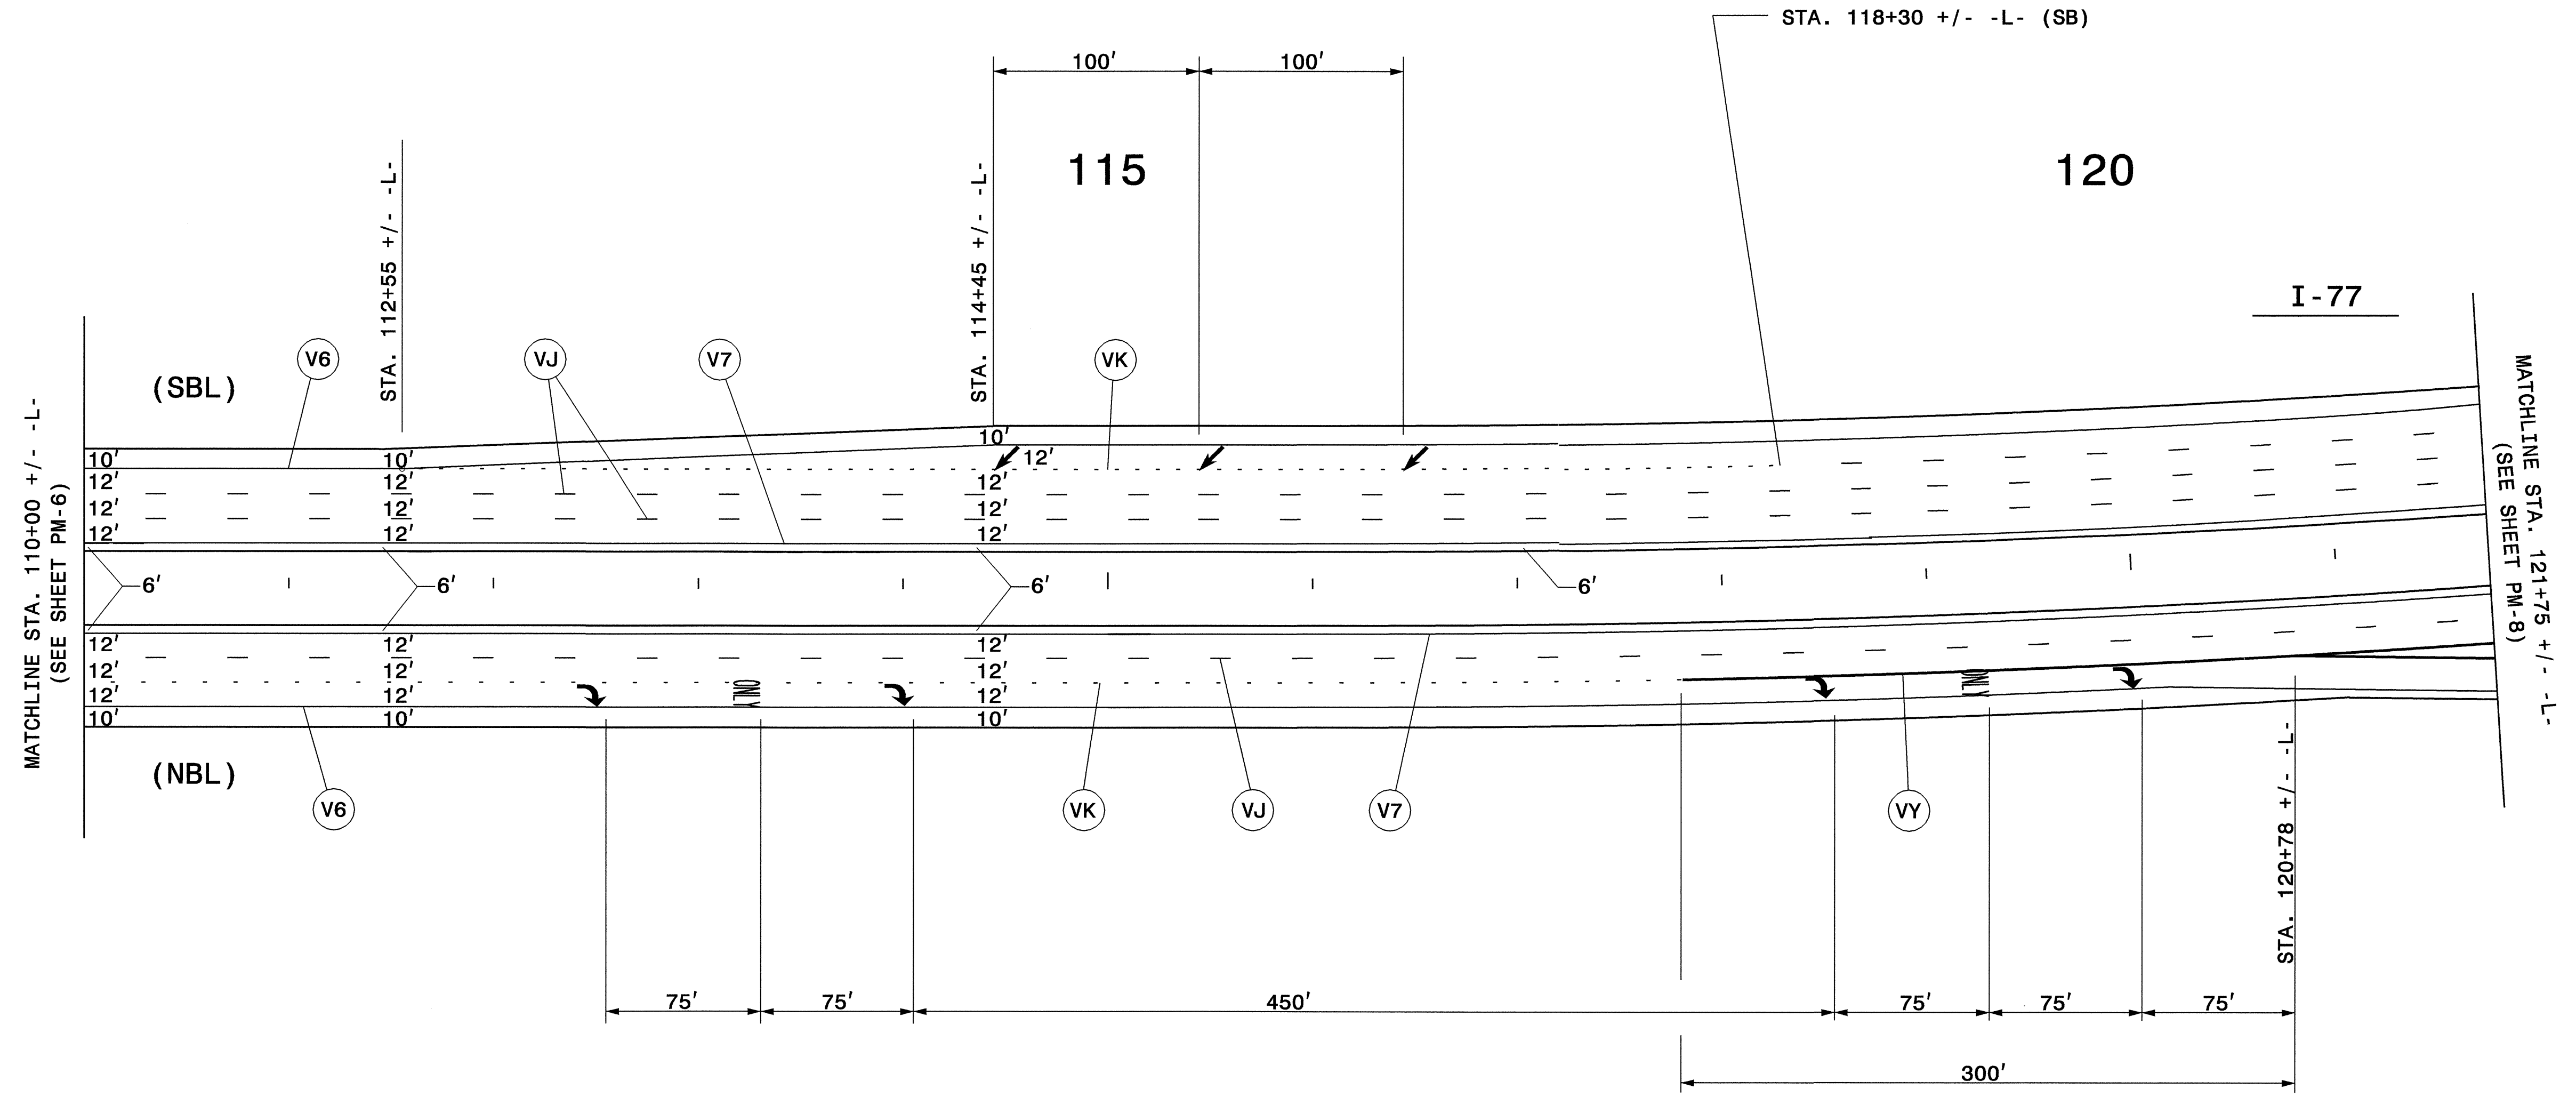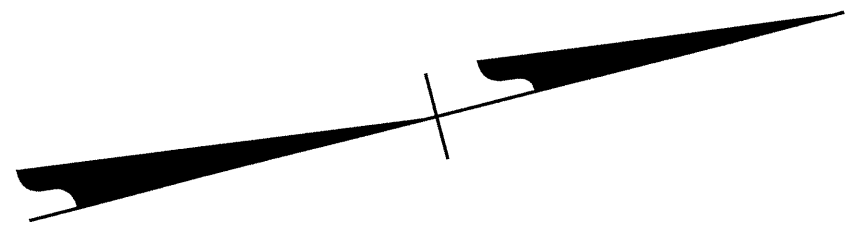

NOTES



-- SEE ROADWAY STANDARD DRAWING NO. 1250.01 FOR PAVEMENT MARKER SPACING.

PAVEMENT MARKING SYMBOLS






APPROVED: _____	DATE: _____	FINAL PAVEMENT MARKING PLAN	
		DATE: 8/04	
DWG. BY: DAP			
DESIGN BY: DAP			
REVIEWED BY: JWW			

10-FEB-2005 11:17
 \\ets-cct501\4411\TCF\4411-TC.PM.dgn
 dapor\ker AT TETC206426

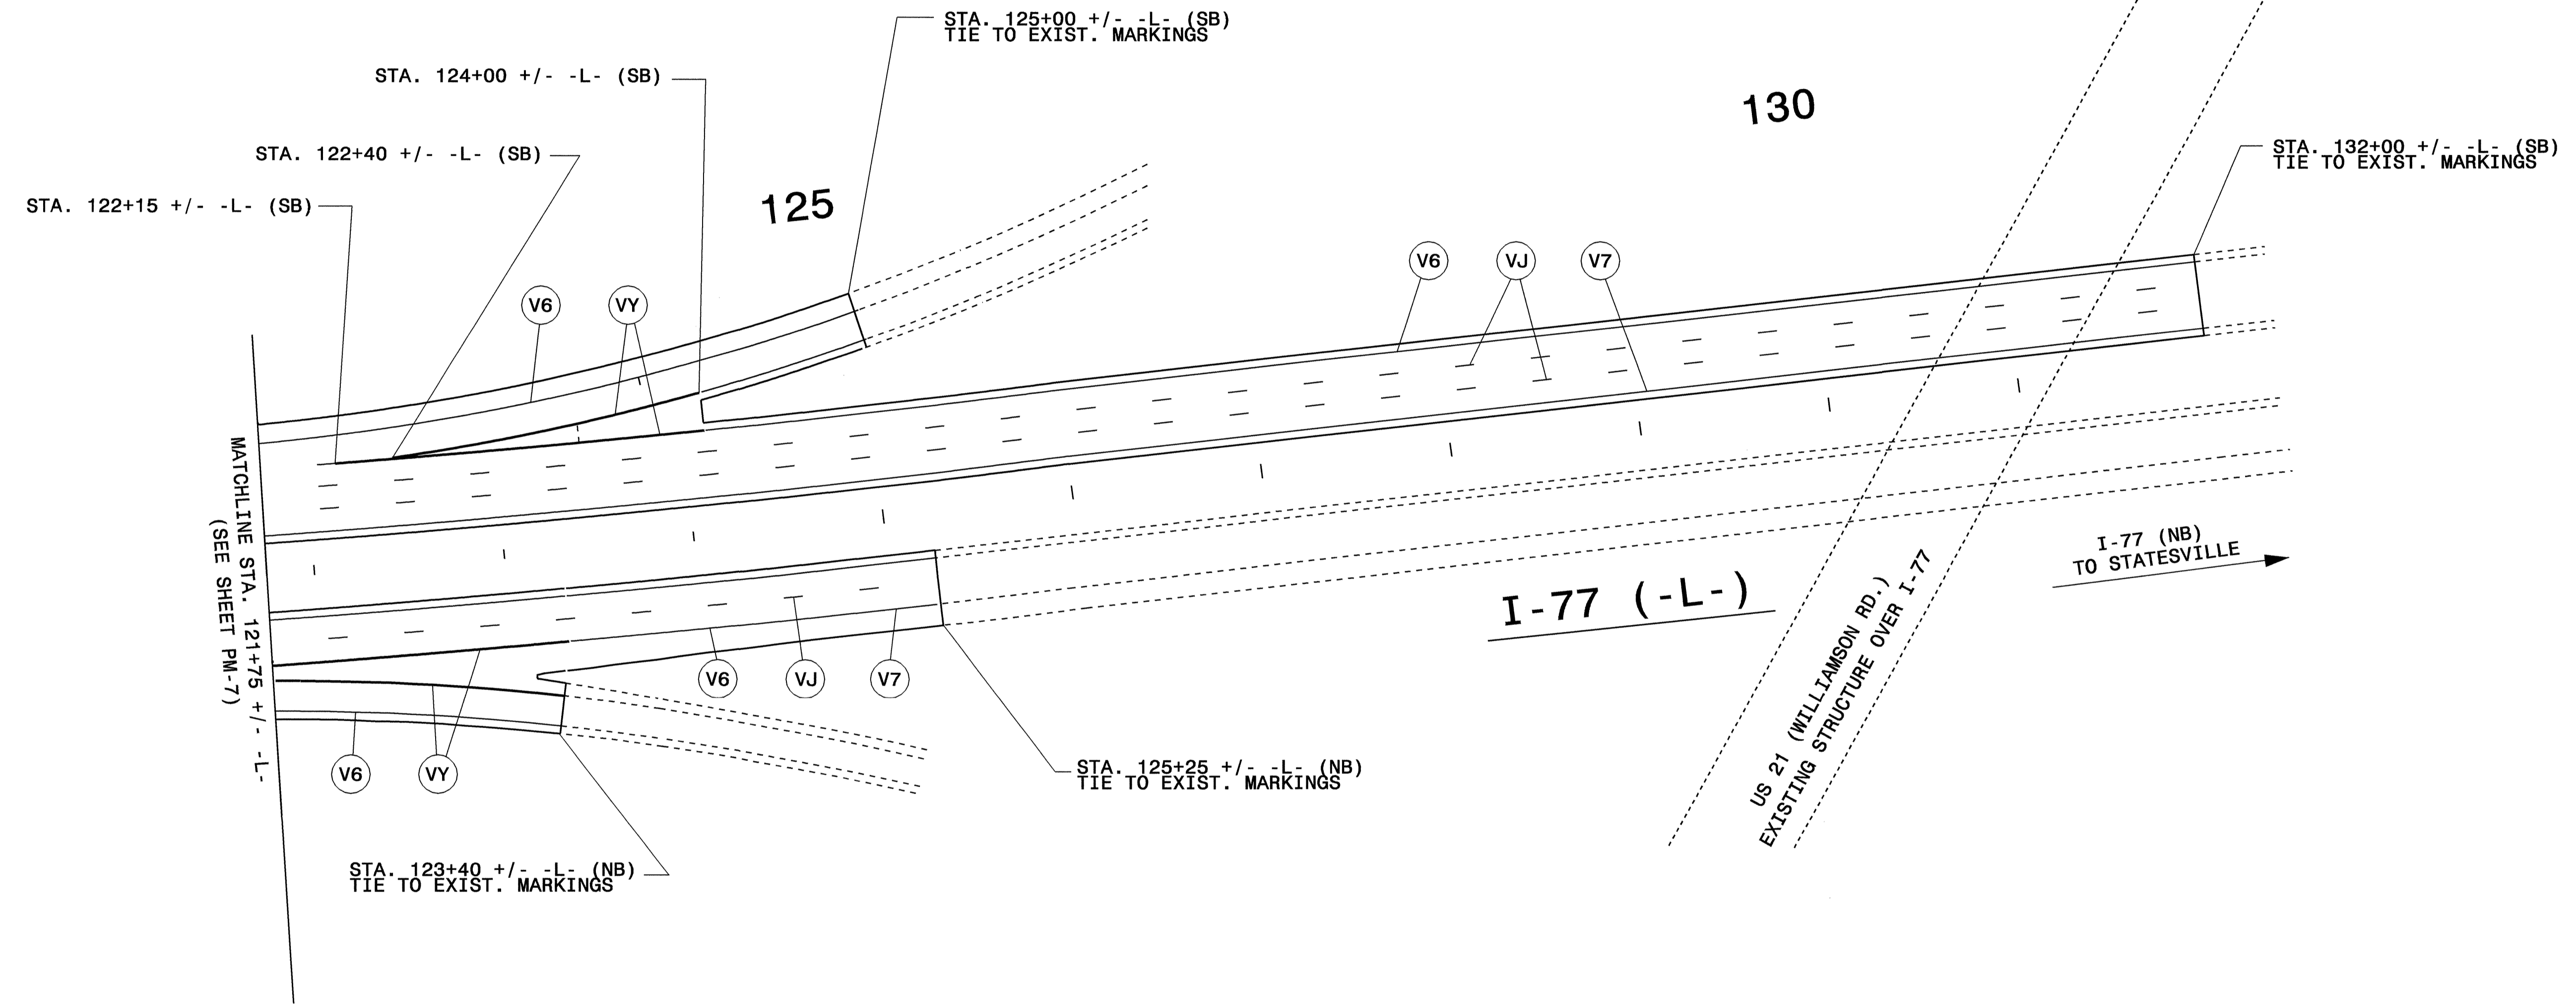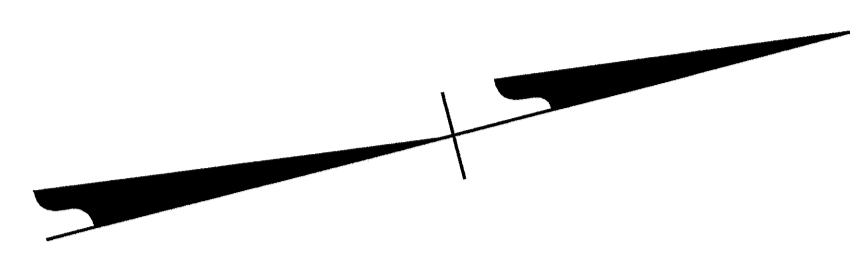

10-FEB-2005 11:17
 \\efs-ccfson14418\TCP\14411_TC_PM.dgn
 daprker AT 1E1C206428


APPROVED: _____	DATE: _____	FINAL PAVEMENT MARKING PLAN	
		DATE: 8/04	
DESIGN BY: DAP			
REVIEWED BY: JWW			

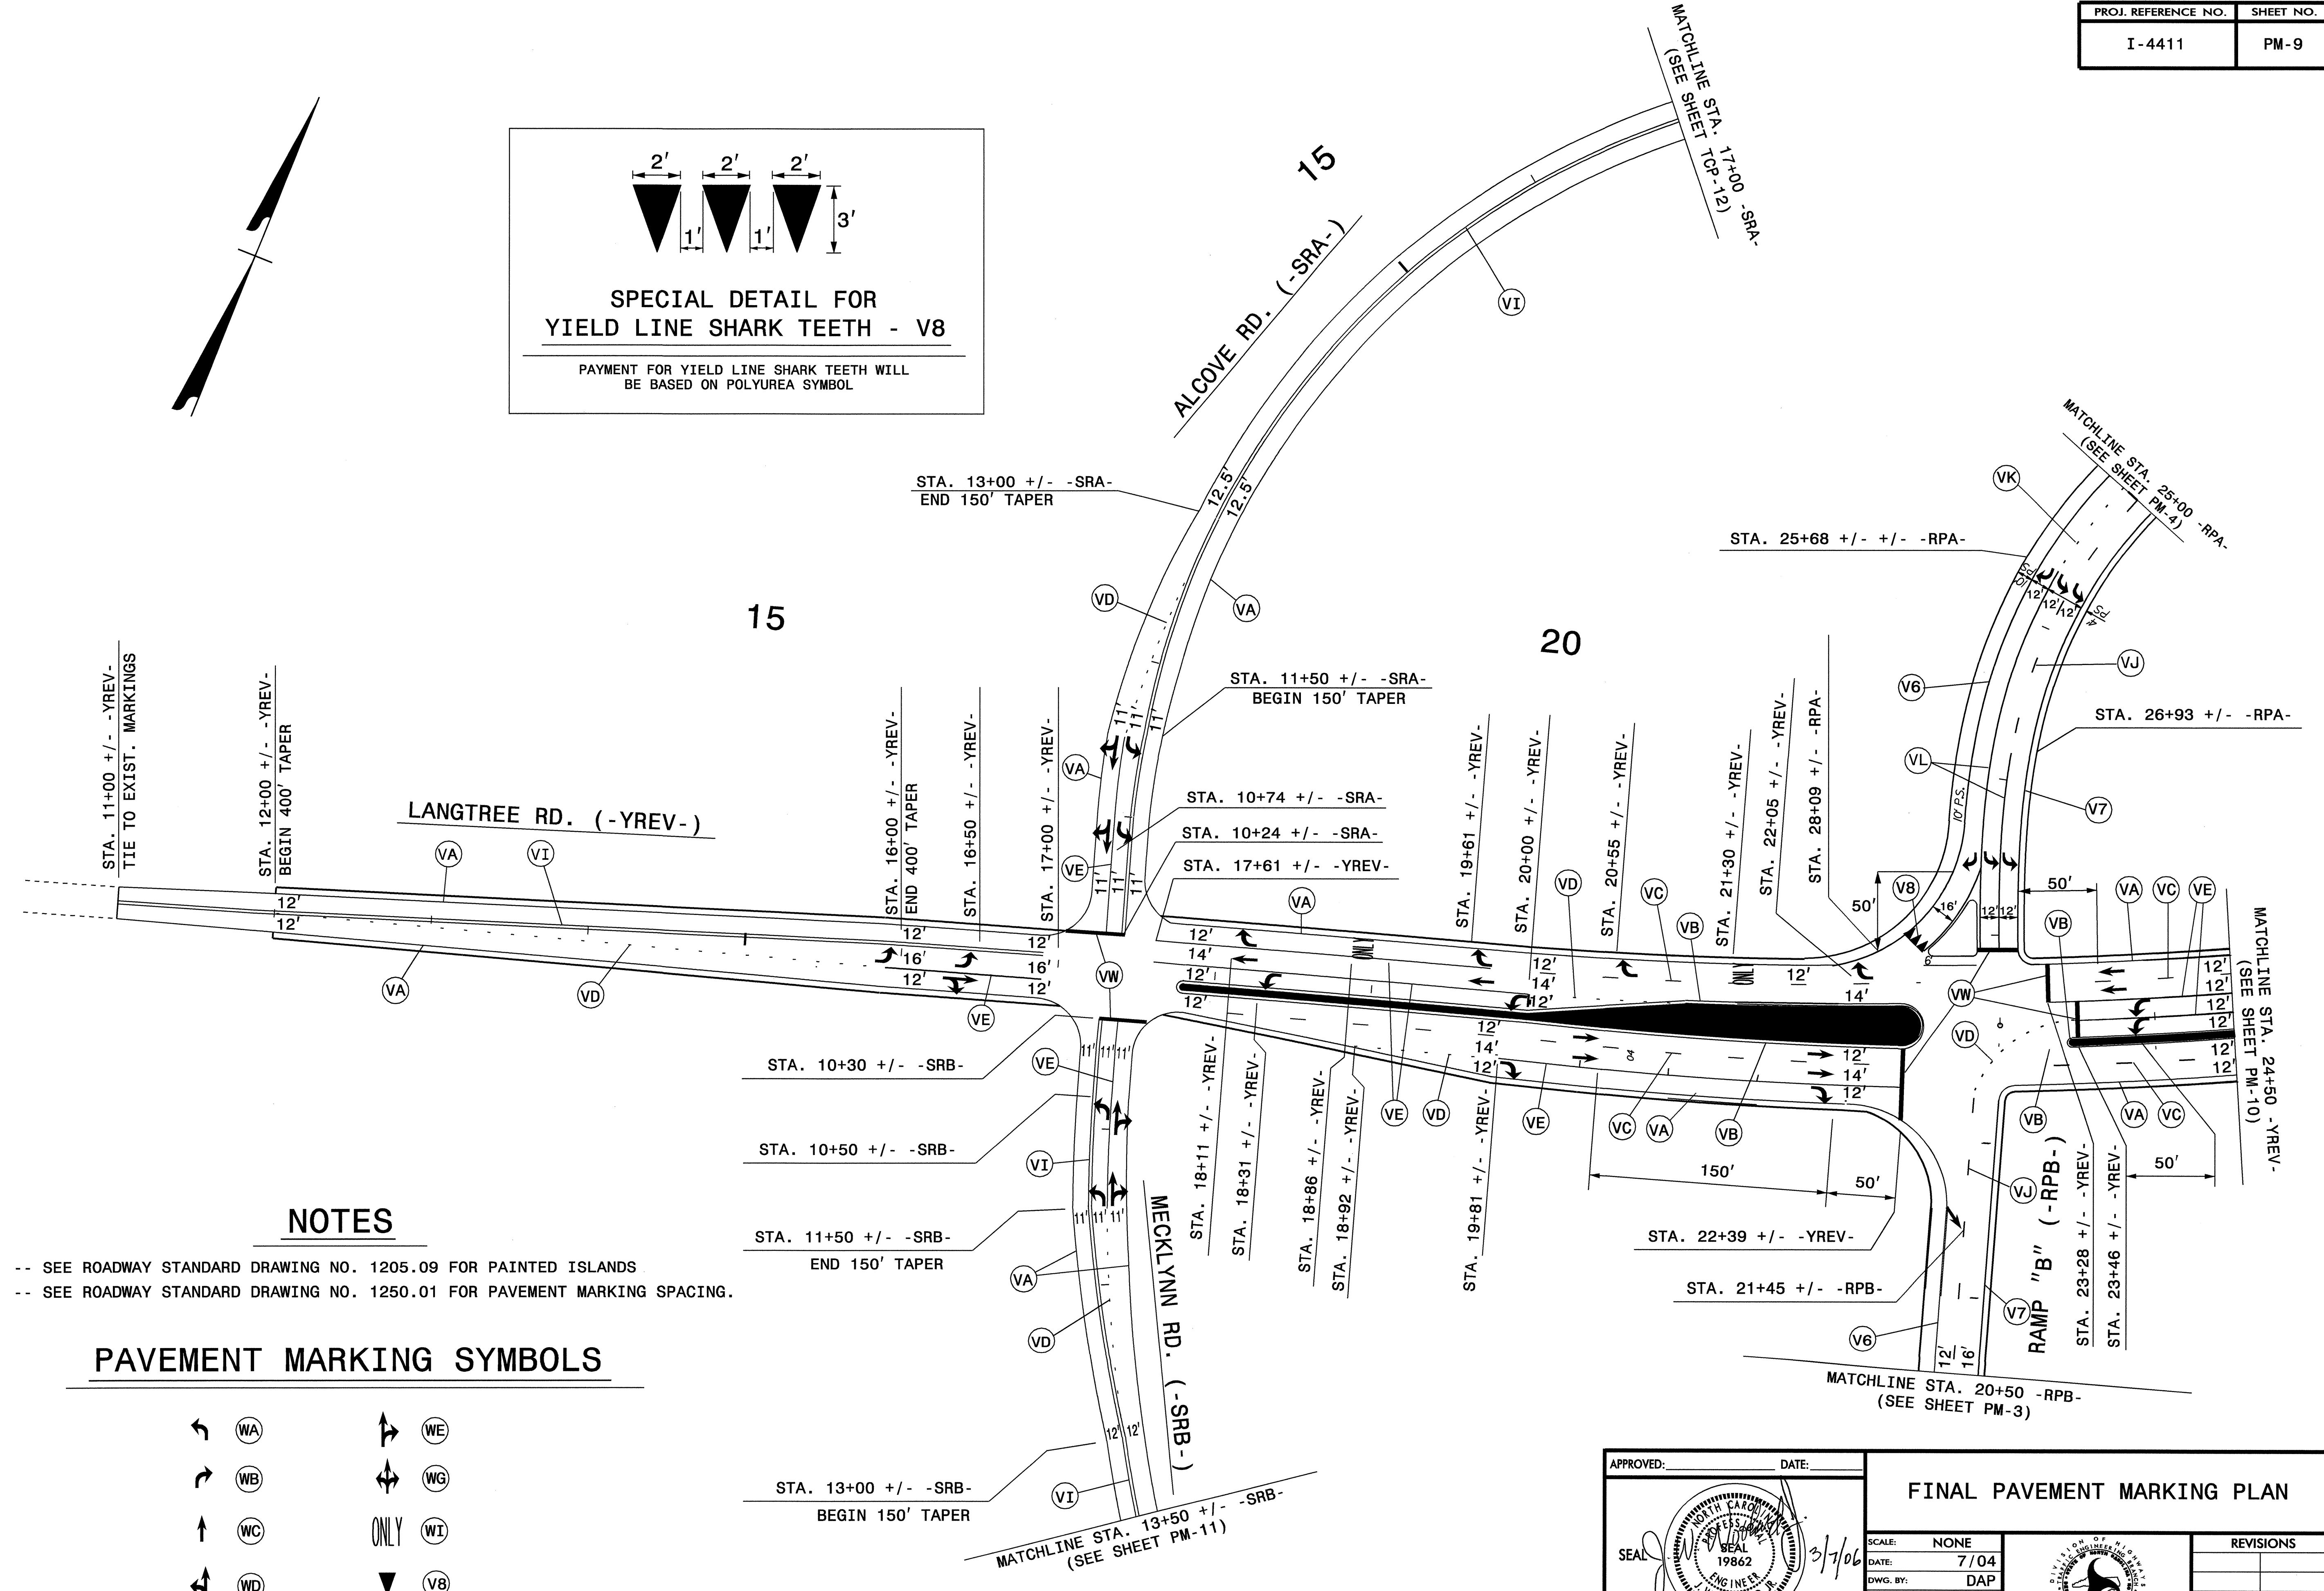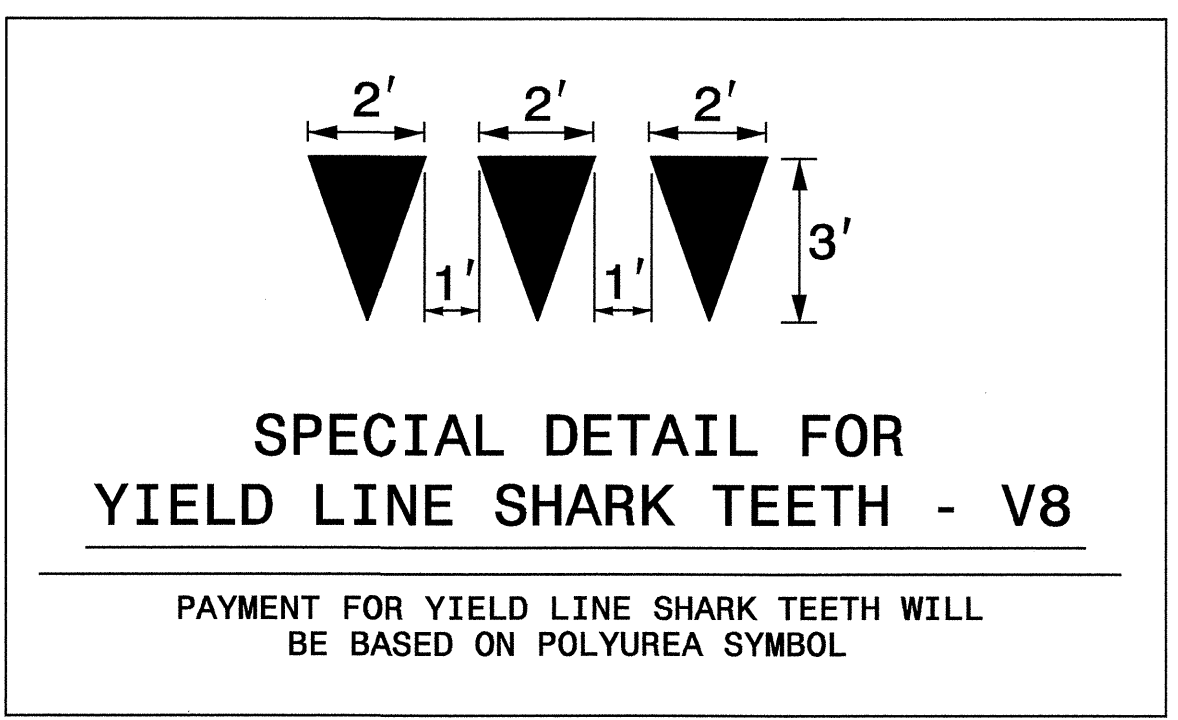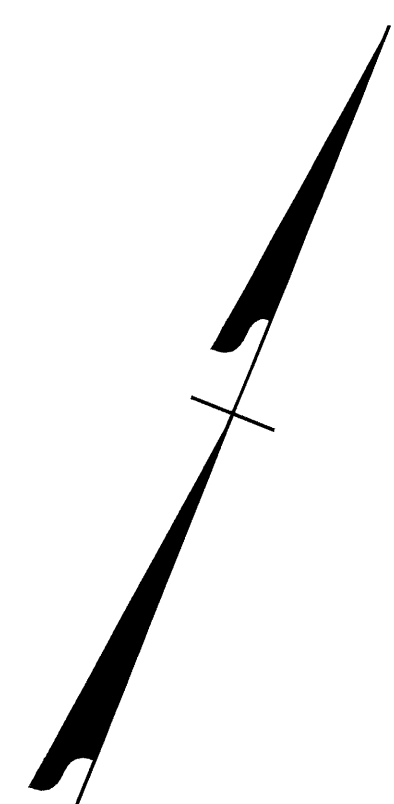

NOTES


- SEE ROADWAY STANDARD DRAWING NO. 1205.09 FOR PAINTED ISLANDS
- SEE ROADWAY STANDARD DRAWING NO. 1250.01 FOR PAVEMENT MARKING SPACING.

PAVEMENT MARKING SYMBOLS

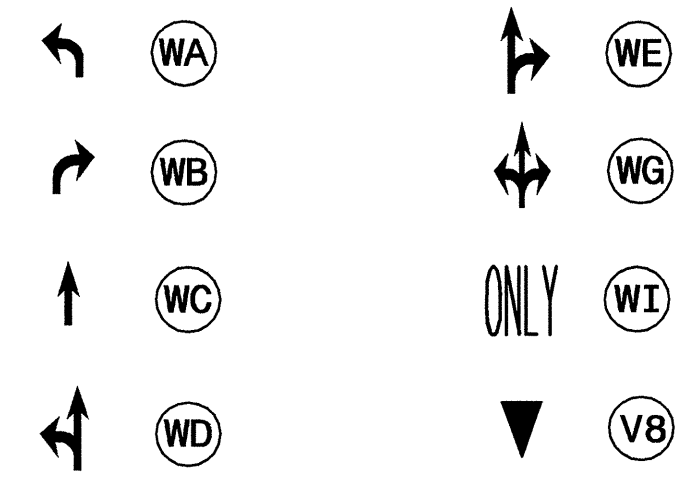

APPROVED: _____	DATE: _____	FINAL PAVEMENT MARKING PLAN	<table border="1"> <tr> <td>SCALE: NONE</td> <td>REVISIONS</td> </tr> <tr> <td>DATE: 7/04</td> <td></td> </tr> <tr> <td>DWG. BY: DAP</td> <td></td> </tr> <tr> <td>DESIGN BY: DAP</td> <td></td> </tr> <tr> <td>REVIEWED BY: JWW</td> <td></td> </tr> </table>	SCALE: NONE	REVISIONS	DATE: 7/04		DWG. BY: DAP		DESIGN BY: DAP		REVIEWED BY: JWW	
SCALE: NONE	REVISIONS												
DATE: 7/04													
DWG. BY: DAP													
DESIGN BY: DAP													
REVIEWED BY: JWW													


07-MAR-2006 09:30
 \\ETS-CCFS03\1441\Traffic\TrafficControl\top\1441\fc.pm.dgn
 woodard AT WZIC22404

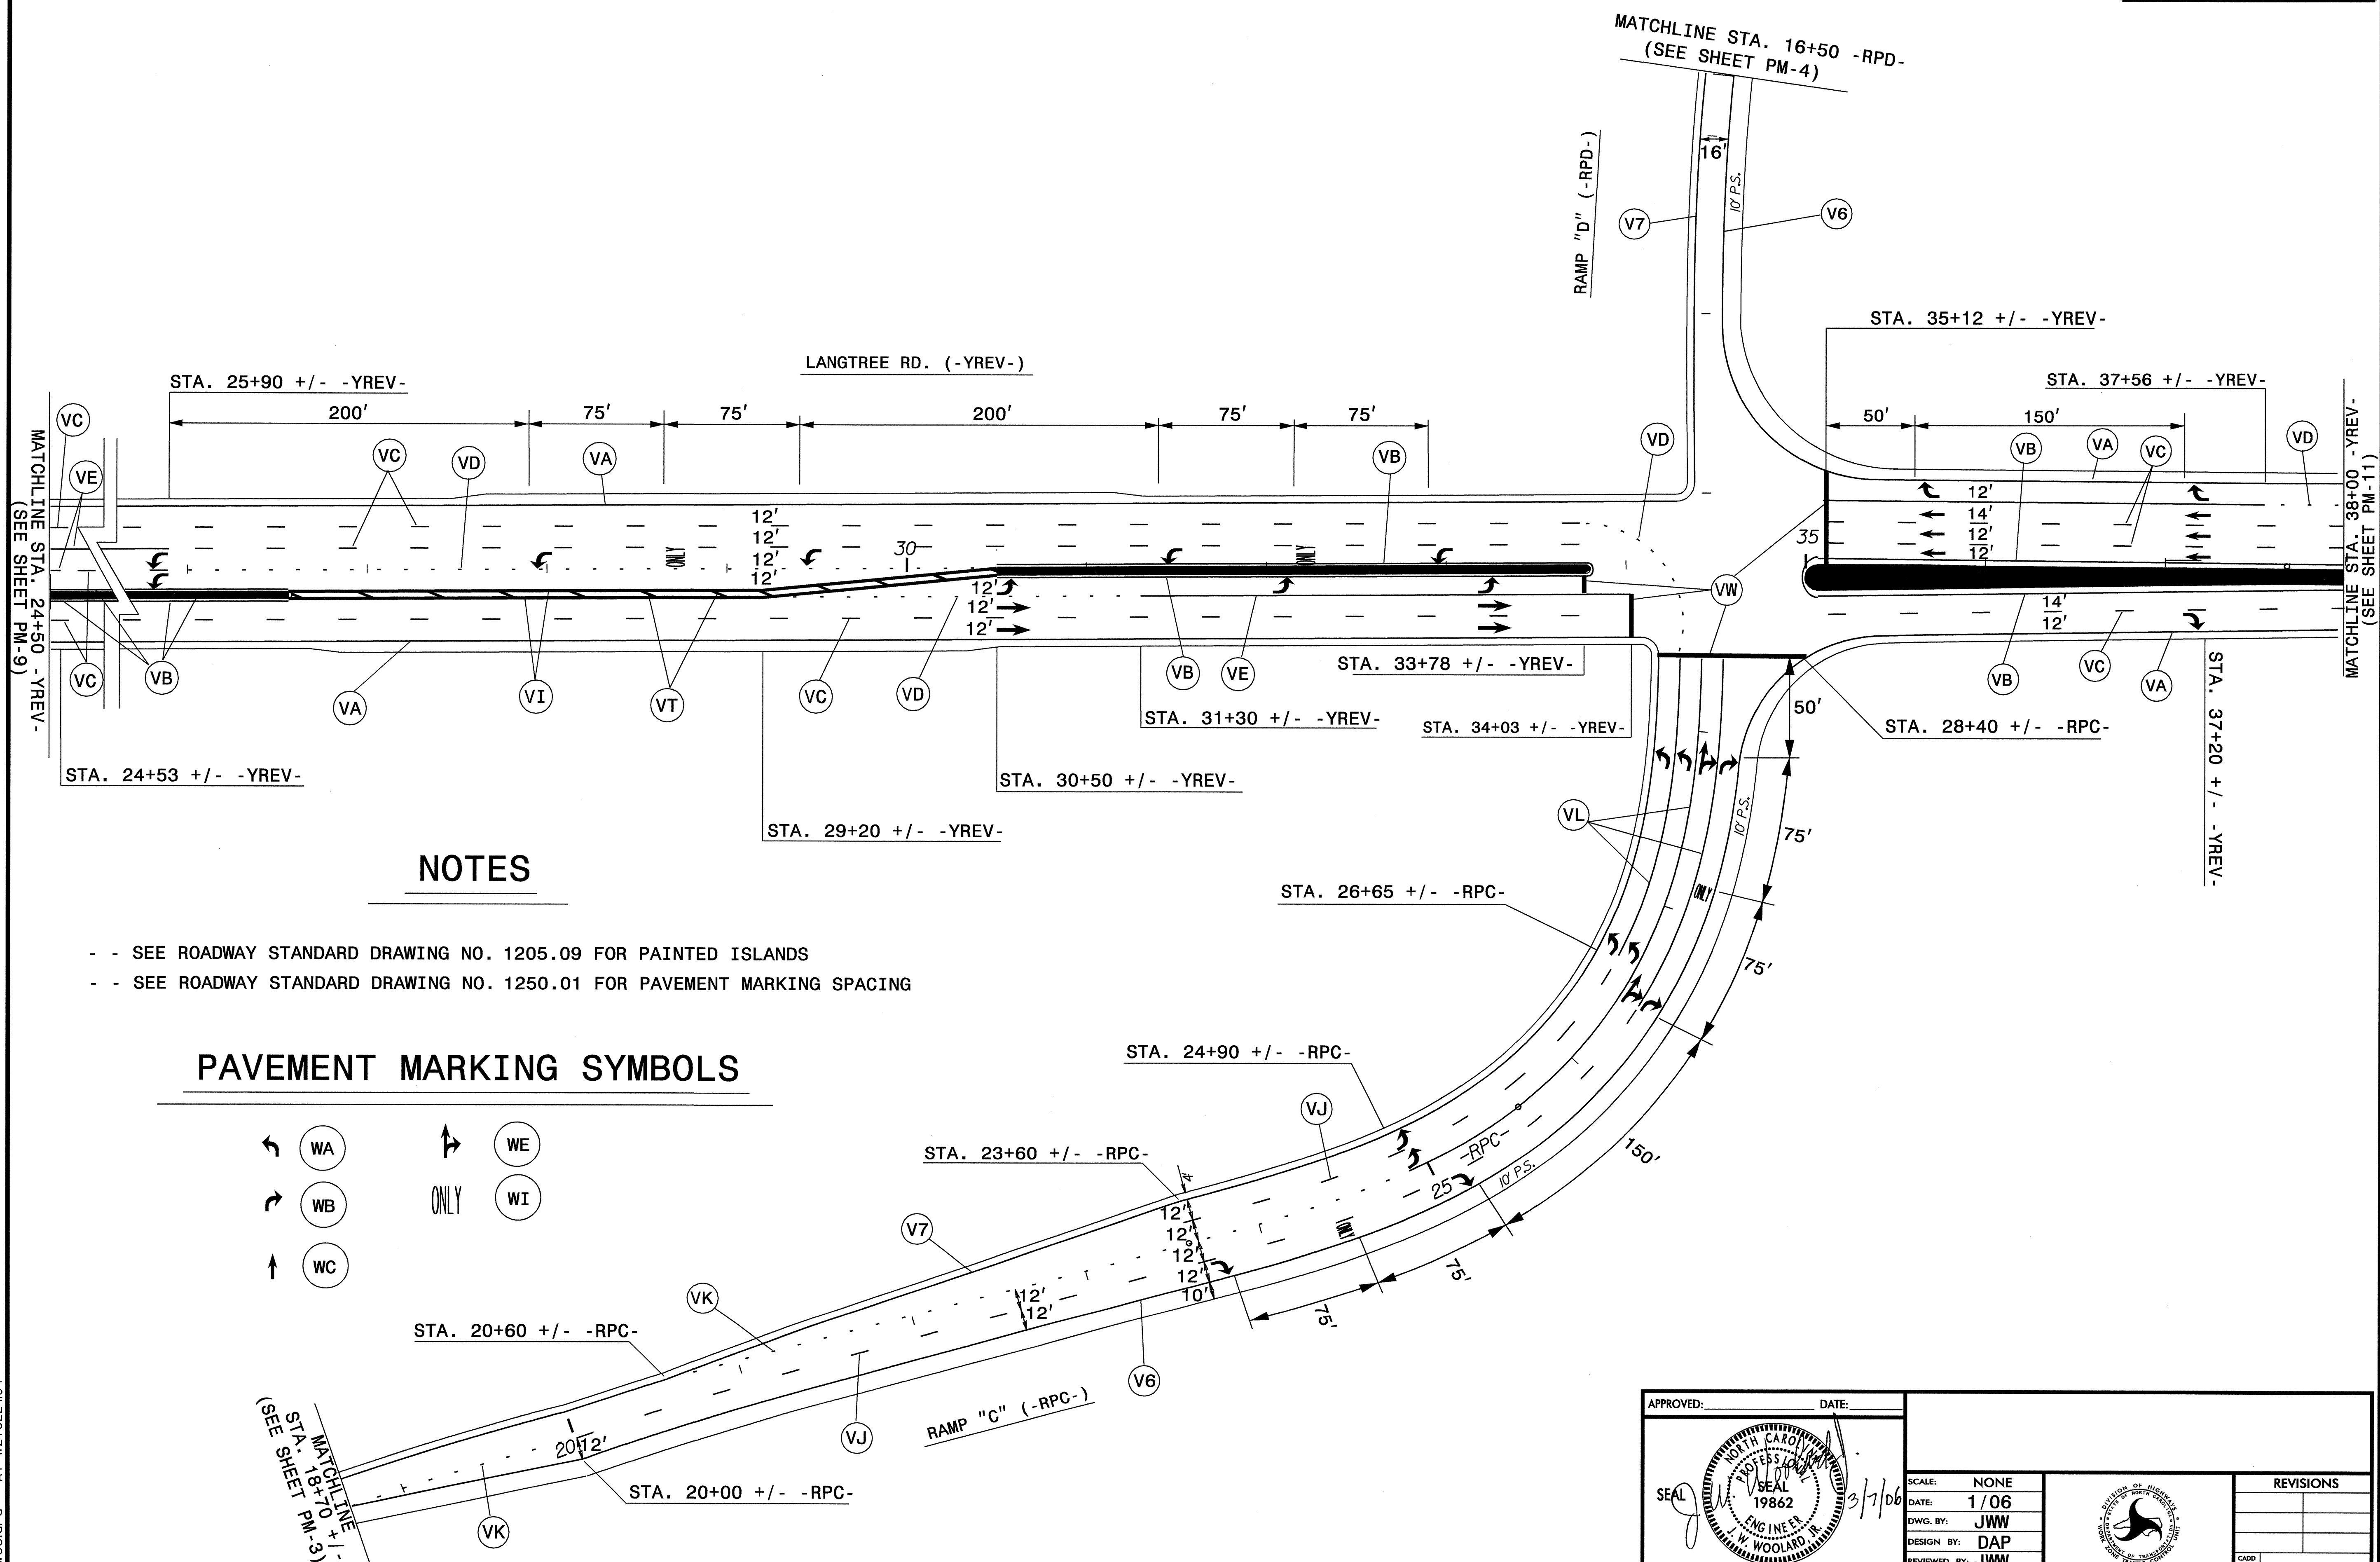

NOTES


- - SEE ROADWAY STANDARD DRAWING NO. 1205.09 FOR PAINTED ISLANDS
- - SEE ROADWAY STANDARD DRAWING NO. 1250.01 FOR PAVEMENT MARKING SPACING

PAVEMENT MARKING SYMBOLS

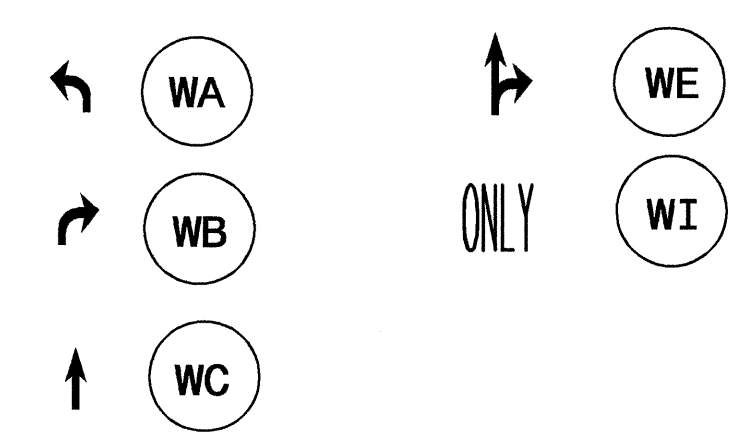

APPROVED:	DATE:						
	SCALE:	NONE					
	DATE:	1/06					
	DWG. BY:	JWW					
	REVIEWED BY:	JWW					
		REVISIONS					
		<table border="1"> <tr> <td> </td> <td> </td> </tr> <tr> <td> </td> <td> </td> </tr> </table>					



07-MAR-2006 12:07
 \\ETS-CCF503\1441\Traffic\TrafficControl\Top\14411_top_pm.dgn
 woodrd AT WZTC22404

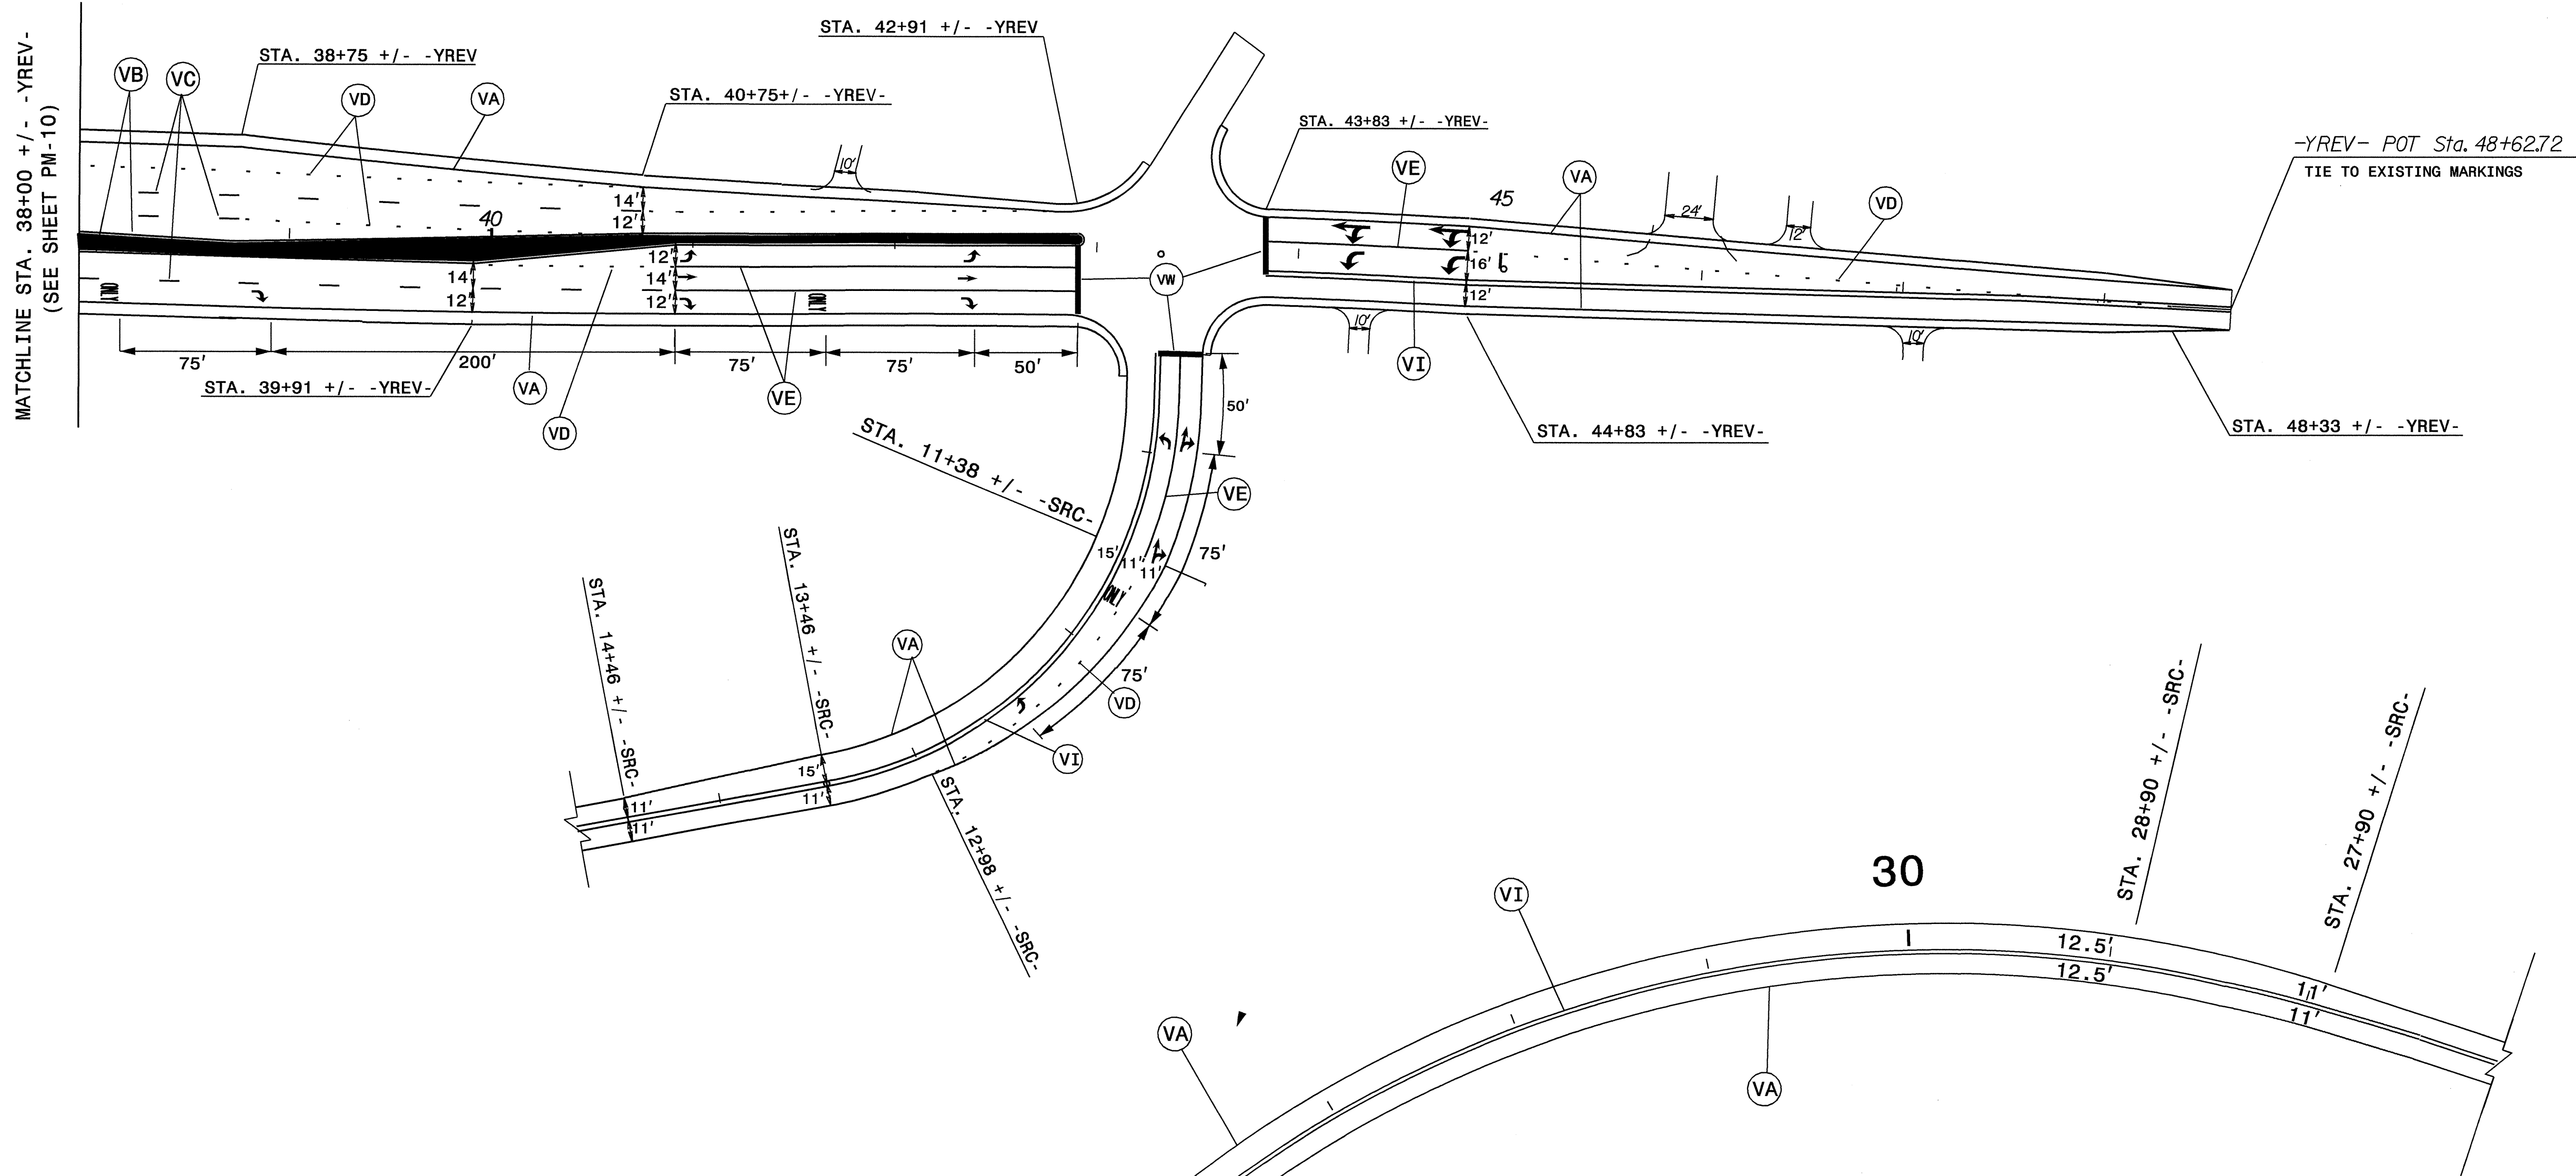

NOTES


- SEE ROADWAY STANDARD DRAWING NO. 1205.09 FOR PAINTED ISLANDS
- SEE ROADWAY STANDARD DRAWING NO. 1250.01 FOR PAVEMENT MARKING SPACING.

PAVEMENT MARKING SYMBOLS

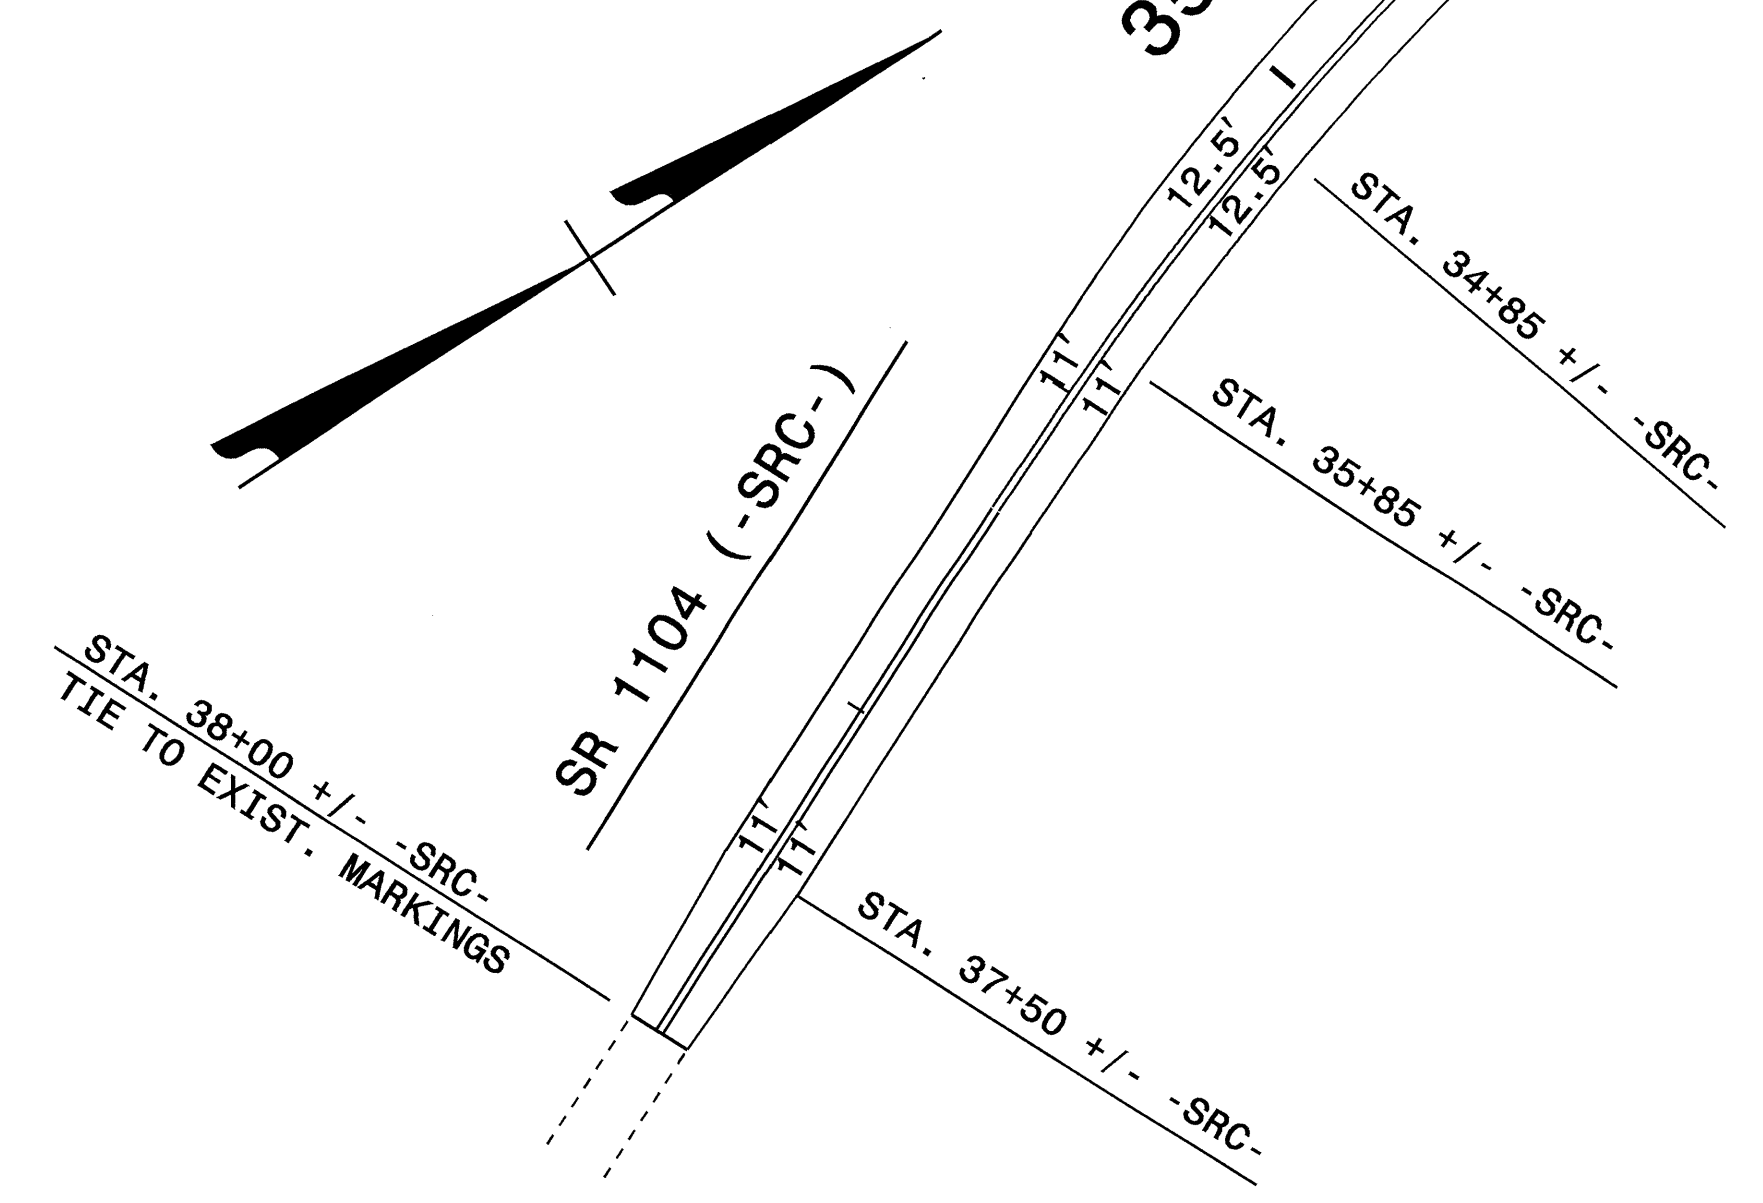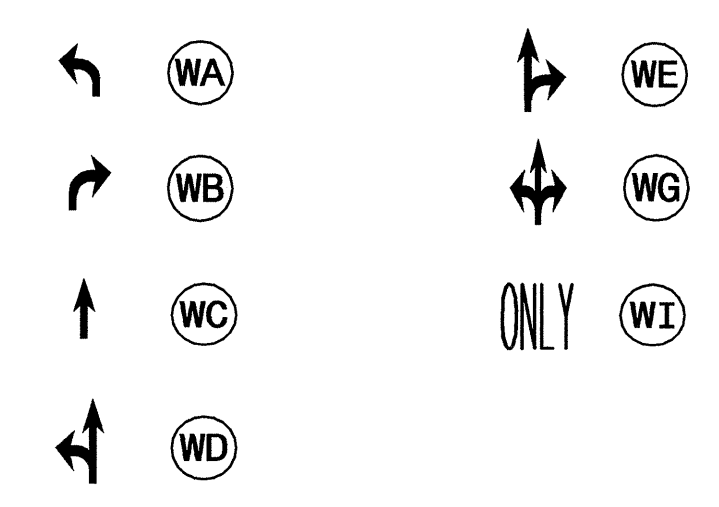

APPROVED: _____	DATE: _____	FINAL PAVEMENT MARKING PLAN	
		DATE: 1/06	
DWG. BY: DAP	DESIGN BY: DAP		
REVIEWED BY: JWW			

14-MAR-2006 13:53
 \\ETS-CGF503\144118\1\office\tr\affico\tr\ol\top\14411_to_pm.dgn
 AT: WZTC224104
 jwoolard

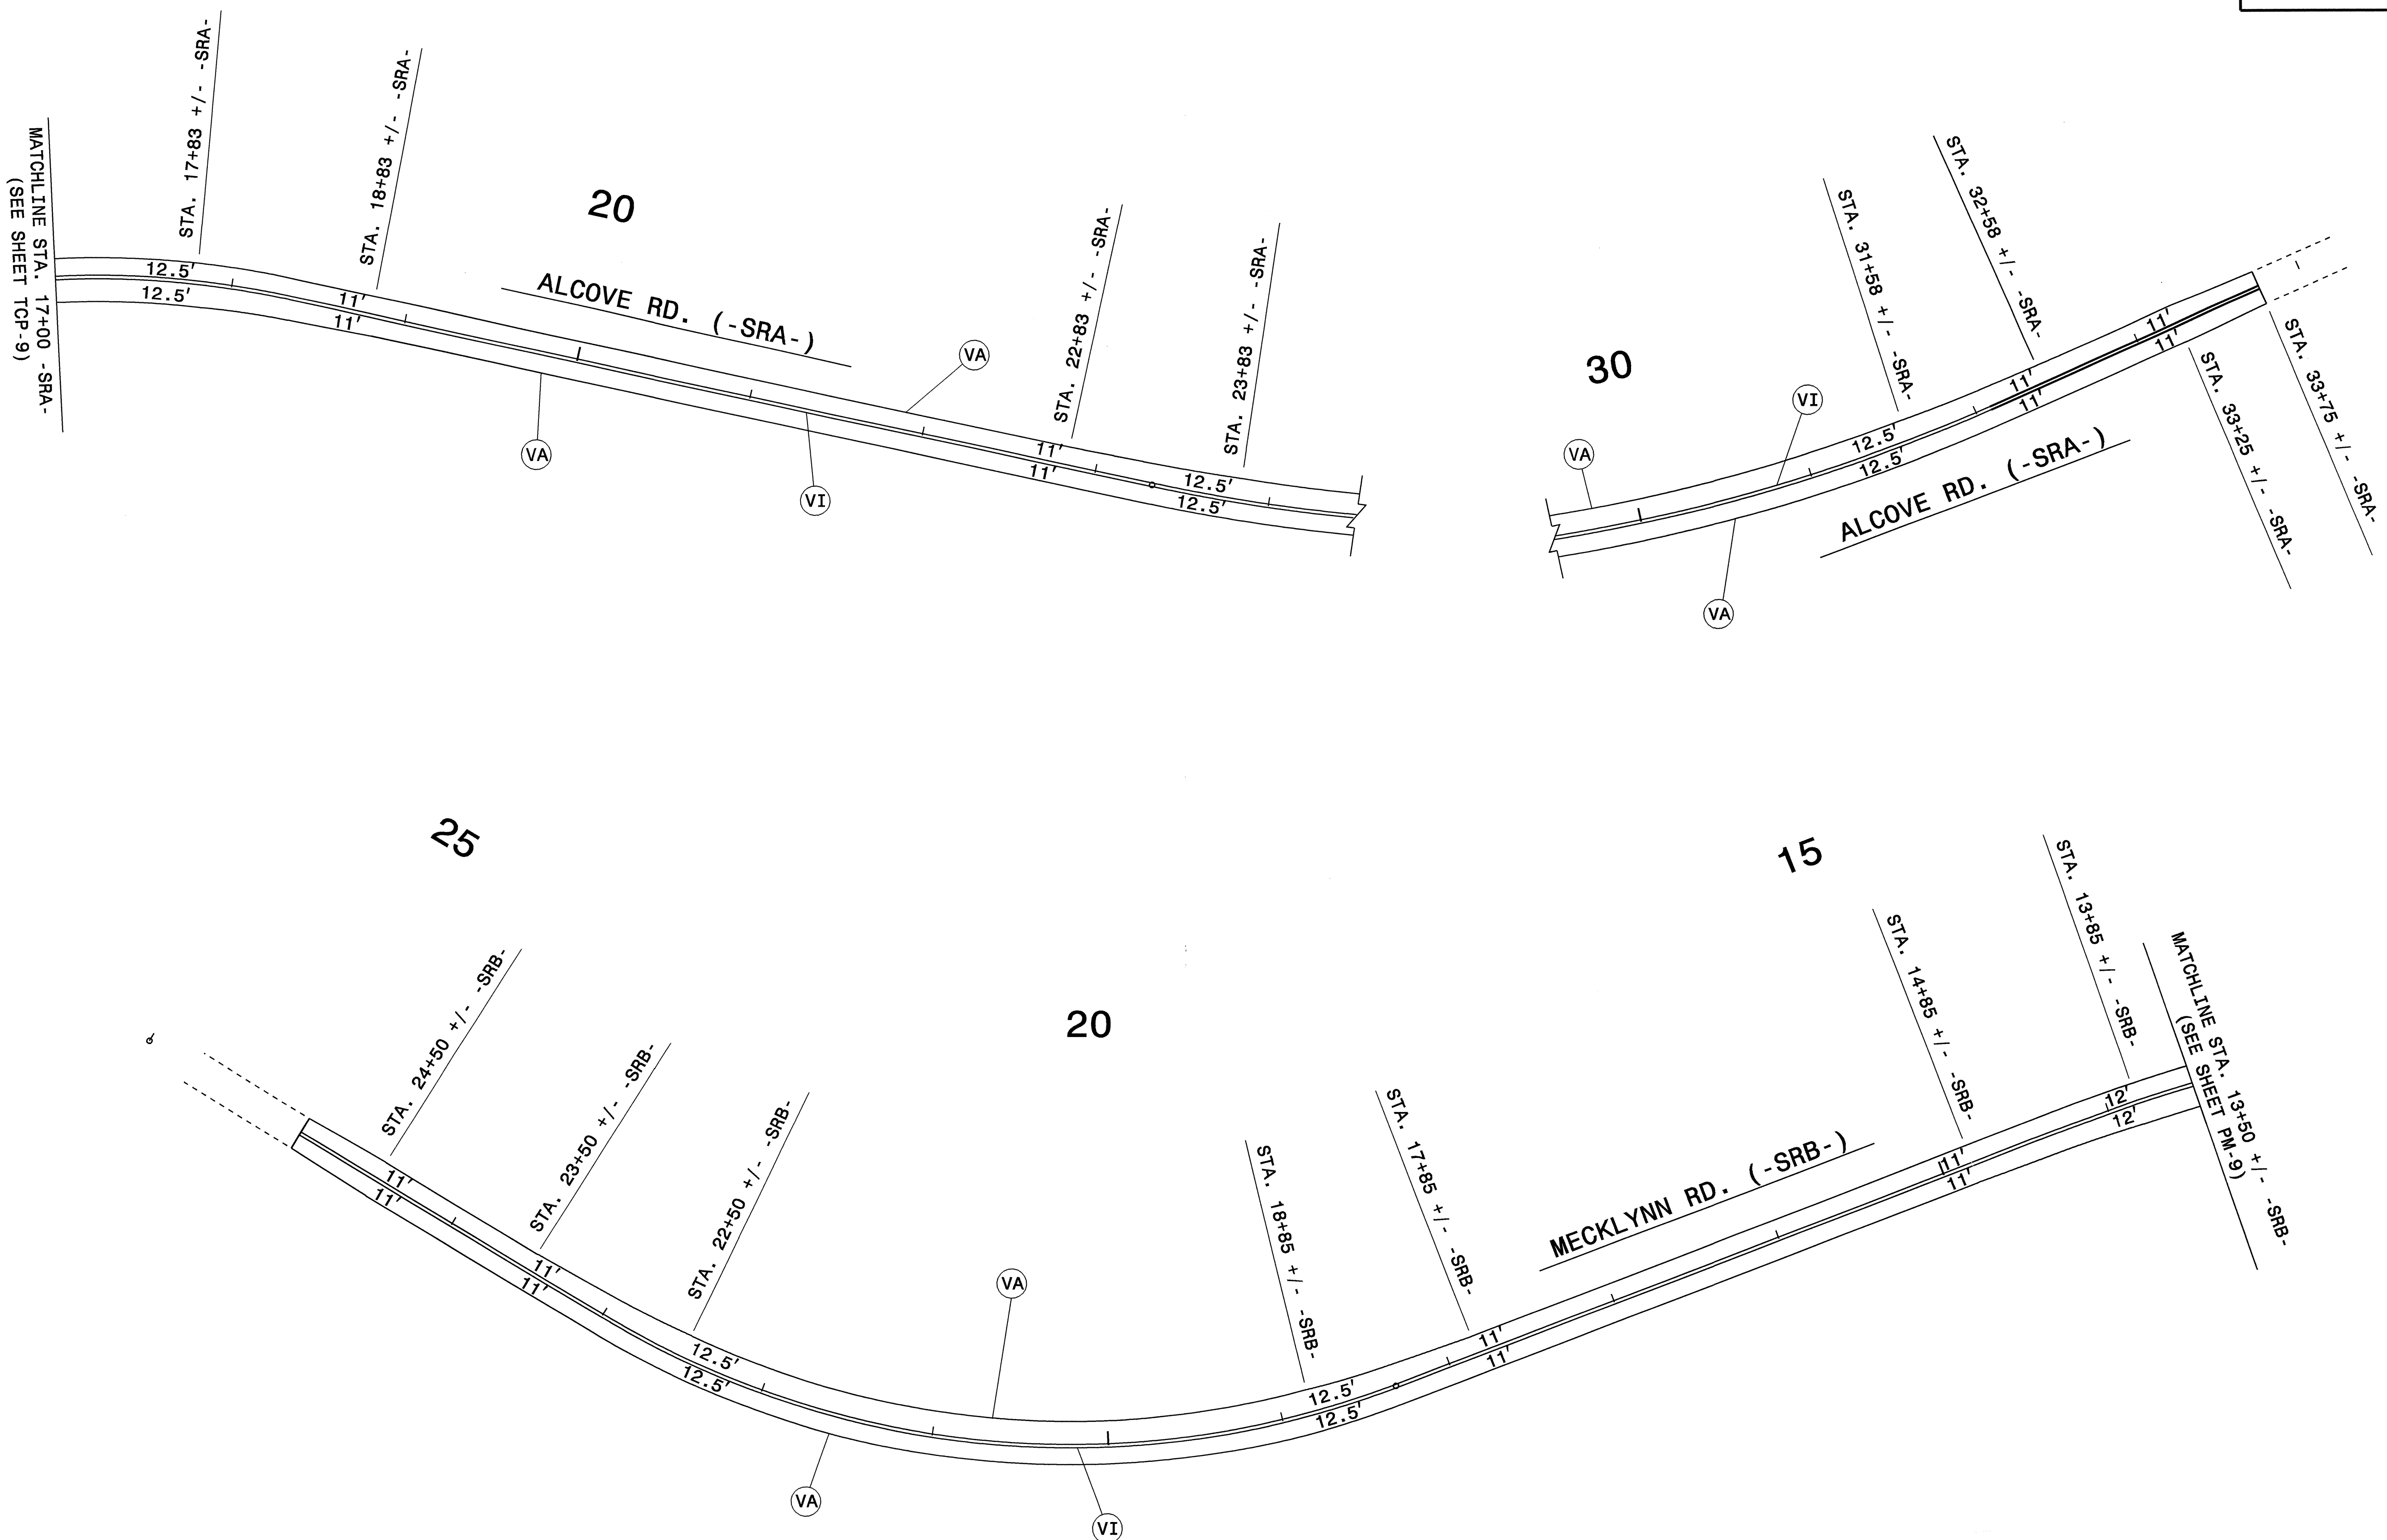

NOTES

-- SEE ROADWAY STANDARD DRAWING NO. 1250.01 FOR PAVEMENT MARKING SPACING.

APPROVED: _____	DATE: _____	FINAL PAVEMENT MARKING PLAN											
SCALE: NONE	DATE: 7/04	<table border="1"> <thead> <tr> <th colspan="2">REVISIONS</th> </tr> <tr> <th>NO.</th> <th>DESCRIPTION</th> </tr> </thead> <tbody> <tr> <td> </td> <td> </td> </tr> <tr> <td> </td> <td> </td> </tr> <tr> <td> </td> <td> </td> </tr> </tbody> </table>		REVISIONS		NO.	DESCRIPTION						
REVISIONS													
NO.	DESCRIPTION												
DWG. BY: DAP	DESIGN BY: DAP												
REVIEWED BY: JWW													

10-FEB-2005 11:20 \\e:\s-cct\501\14411\411-TC-P\Mc.dgn
 ddp\pker AT: 1E1TC206426