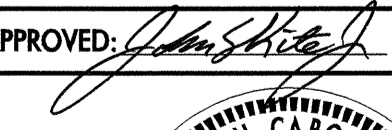
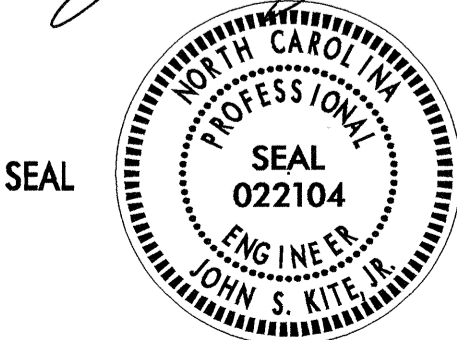
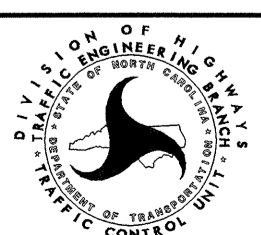



FINAL PAVEMENT MARKING SCHEDULE

SYMBOL	DESCRIPTION		PAY ITEM QUANTITY BREAKDOWN	TOTAL QUANTITY
FINAL PAVEMENT MARKINGS				
		THERMOPLASTIC (4", 90 MILS)		
TA	WHITE EDGELINE		636 LF	
				TOTAL 636 LF ✓
		THERMOPLASTIC (4", 120 MILS)		
TC	10 FT. WHITE SKIP		1655 LF	
TD	2 FT. WHITE MINISKIP		98 LF	
TE	WHITE SOLID LANE LINE		704 LF	
TF	10 FT. YELLOW SKIP		1391 LF	
TH	YELLOW SINGLE CENTER		5562 LF	
TI	YELLOW DOUBLE CENTER		1880 LF	
				TOTAL 11290 LF ✓
		THERMOPLASTIC (8", 90 MILS)		
TP	WHITE GORELINE		128 LF	
TQ	WHITE DIAGONAL		187 LF	
				TOTAL 315 LF ✓
		THERMOPLASTIC (24", 120 MILS)		
T2	WHITE STOPBAR		157 LF	
				TOTAL 157 LF ✓
		THERMOPLASTIC PAVEMENT MARKING CHARACTER (120 MILS)		
UI	ALPHANUMERIC CHAR.		16 EA	
				TOTAL 16 EA ✓
		THERMOPLASTIC PAVEMENT MARKING SYMBOLS (90 MILS)		
UA	LEFT TURN ARROW		20 EA	
UB	RIGHT TURN ARROW		11 EA	
				TOTAL 31 EA ✓
		MARKERS		
		PERMANENT RAISED PAVEMENT MARKERS		
MA	YELLOW & YELLOW		164 EA	
MB	CRYSTAL & RED		215 EA	
				TOTAL 379 EA ✓

19-JAN-2005 14:02
 \\efs-ccfs01\U3344A\TOP\U3344A_TC.PMI.dgn
 msfeelmah AT TELC2231

APPROVED:  DATE: 11/1/05	FINAL PAVEMENT MARKING SCHEDULE									
	SCALE: NONE									
	DATE: 11-04									
	DWG. BY: MHS									
	DESIGN BY: MHS									
REVIEWED BY: CLM	<table border="1" style="width: 100%;"> <tr> <th colspan="2">REVISIONS</th> </tr> <tr> <td> </td> <td> </td> </tr> <tr> <td> </td> <td> </td> </tr> <tr> <td> </td> <td> </td> </tr> </table>		REVISIONS							
REVISIONS										

UNLABELED MARKINGS
ON NC 54 ARE EXISTING

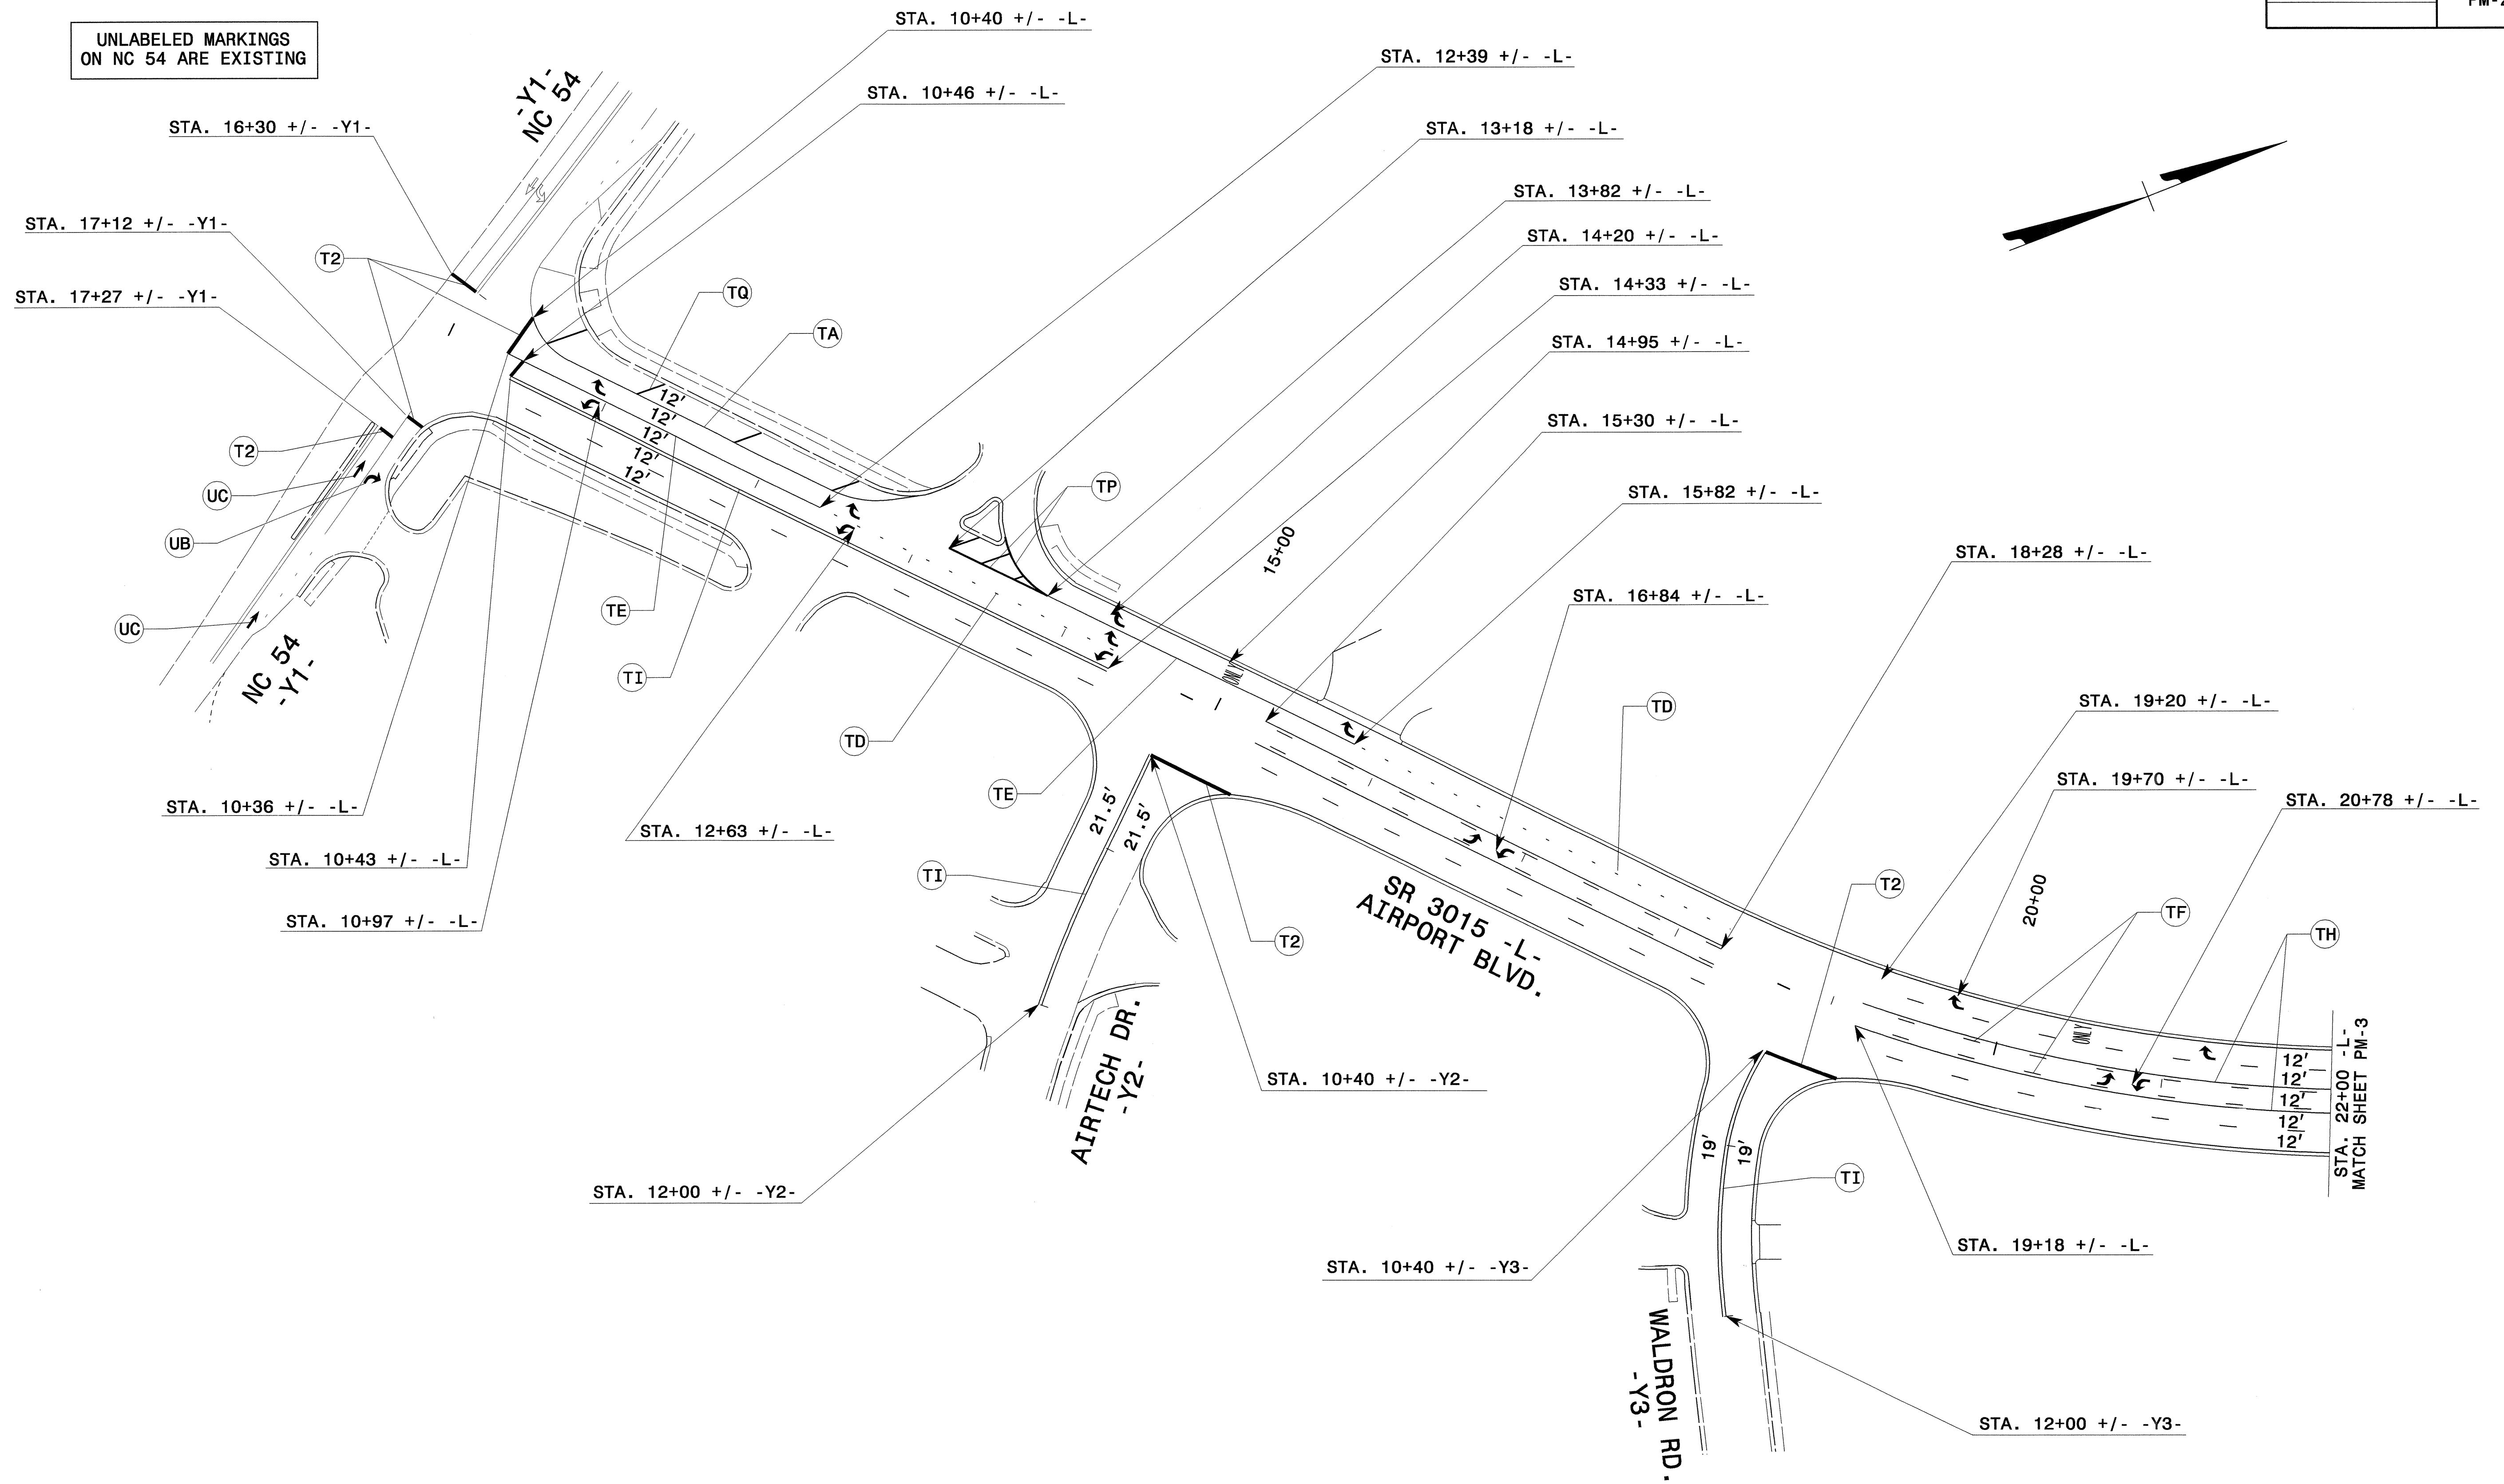

REFER TO ROADWAY STANDARD DRAWINGS NO. 1205.01, 1205.02, 1205.04, 1205.05, 1205.06, 1205.08, 1205.09, 1250.01, 1251.01.

SEE PM-1 FOR FINAL PAVEMENT MARKING SCHEDULE.

ALL PAVEMENT MARKINGS ARE THERMOPLASTIC.

APPROVED: *[Signature]* DATE: 1/21/05

SEAL


FINAL PAVEMENT MARKING PLAN

SCALE:	NONE		<table border="1"> <tr> <th colspan="2">REVISIONS</th> </tr> <tr> <td> </td> <td> </td> </tr> <tr> <td> </td> <td> </td> </tr> <tr> <td> </td> <td> </td> </tr> <tr> <td> </td> <td> </td> </tr> </table>	REVISIONS									
REVISIONS													
DATE:	9-04												
DWG. BY:	MHS												
DESIGN BY:	MHS												
REVIEWED BY:	CLM												

CARD FILE

19-JAN-2005 14:03
 \\ets-cctfso1\U3344a\TC\U3344A-TC-PM2.dgn
 mstfeelmom AT:TC121231

PROJ. REFERENCE NO.	SHEET NO.
U-3344A	PM-3

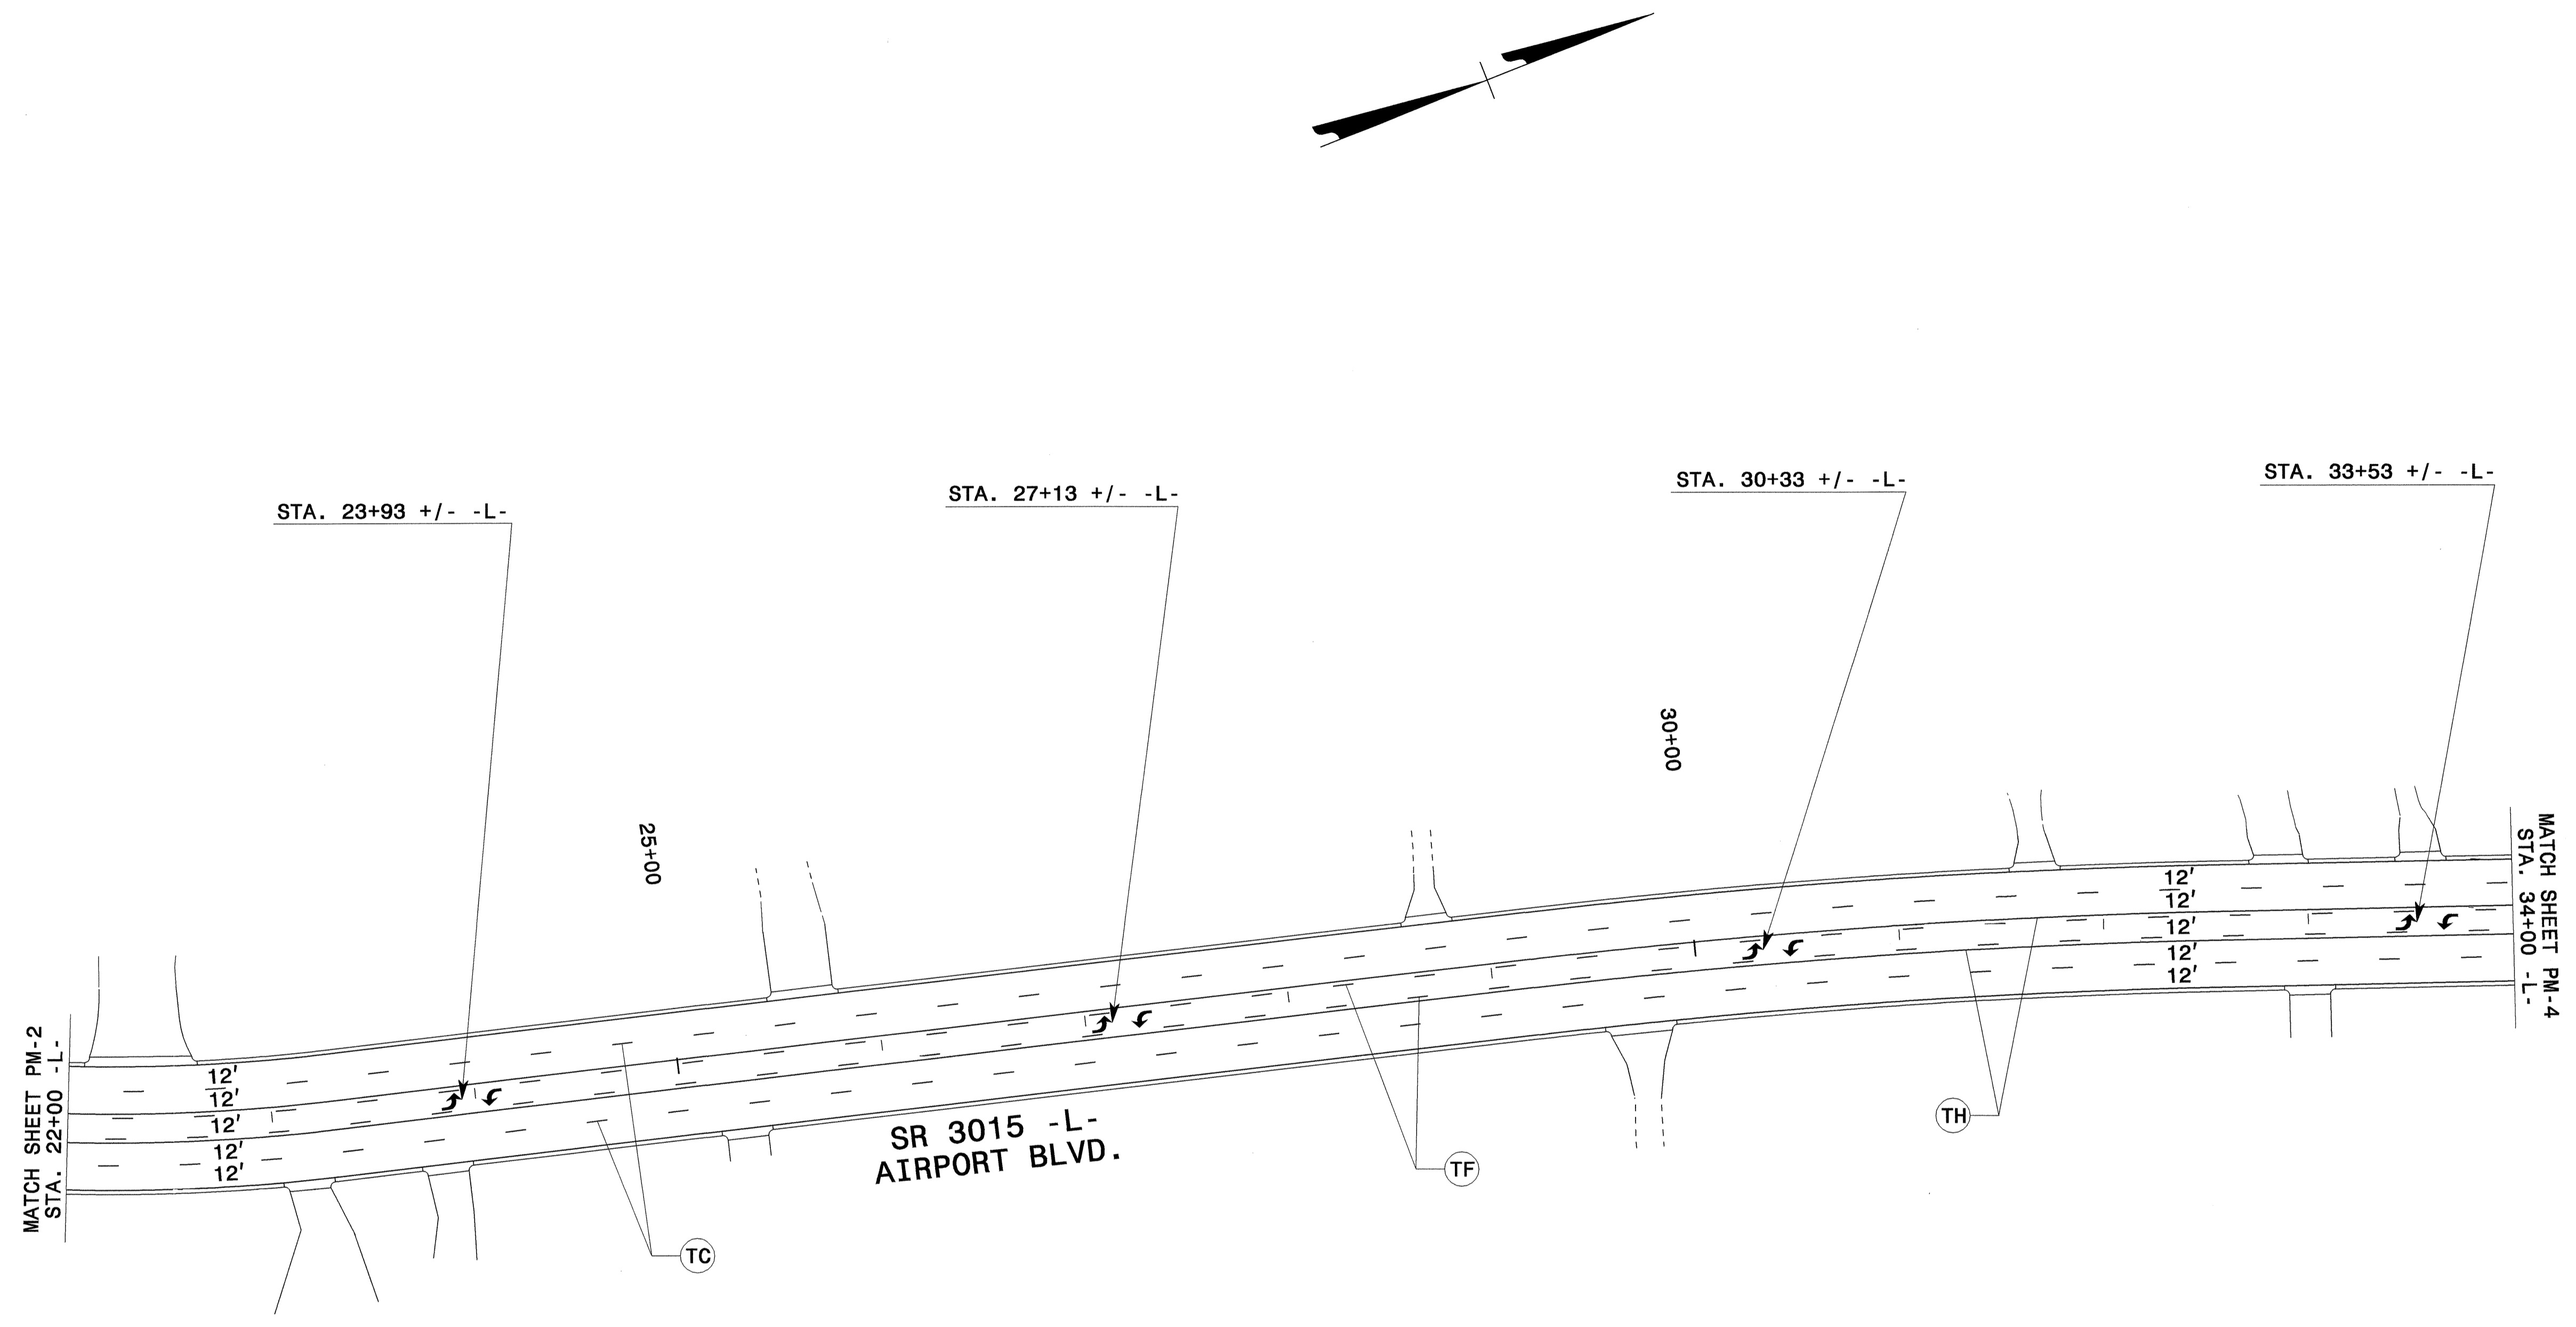


REFER TO ROADWAY STANDARD DRAWINGS NO. 1205.01, 1205.02, 1205.08, 1250.01, 1251.01.

SEE PM-1 FOR FINAL PAVEMENT MARKING SCHEDULE.

ALL PAVEMENT MARKINGS ARE THERMOPLASTIC.

APPROVED: <i>[Signature]</i> DATE: 11/10/04	FINAL PAVEMENT MARKING PLAN	
SCALE: NONE		REVISIONS
DATE: 9-04		
DWG. BY: MHS		
DESIGN BY: MHS		
REVIEWED BY: CLM		CADD FILE

19-JAN-2005 14:03
 \\efs-c6fs01\U3344a\TCP\U3344A_TC.PM3.dgn
 msteelman AT TFC21231

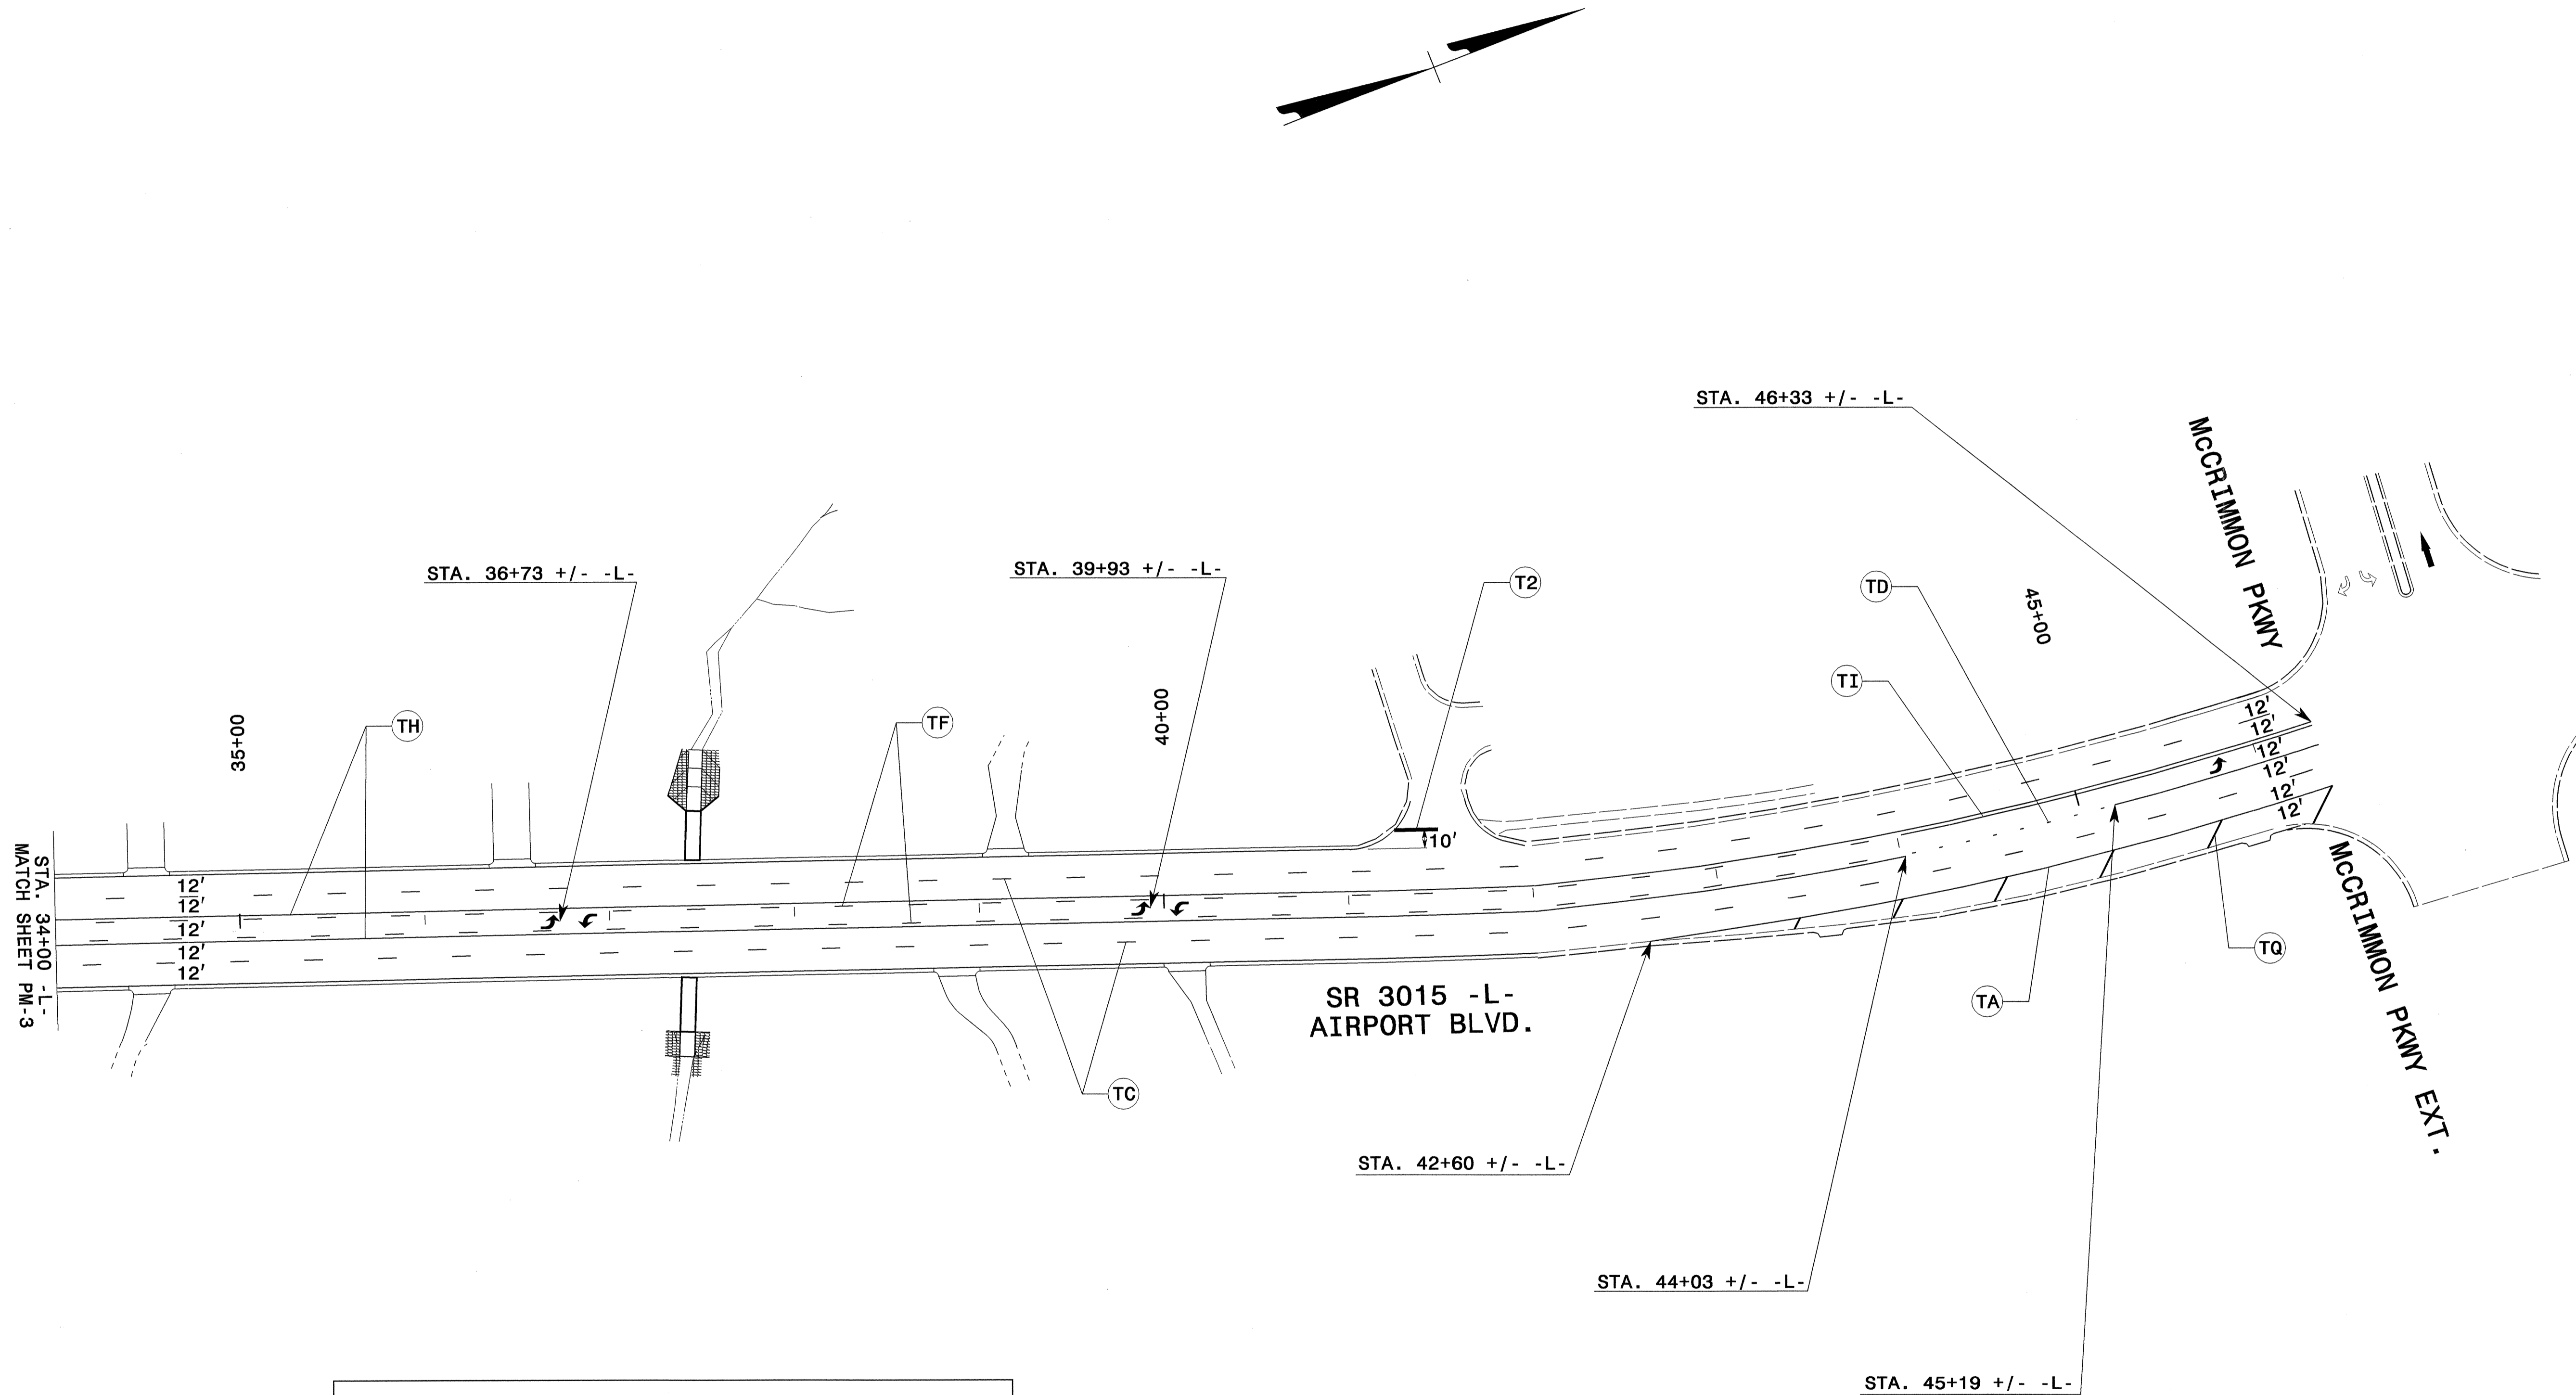

REFER TO ROADWAY STANDARD DRAWINGS NO. 1205.01, 1205.02, 1205.08, 1250.01, 1251.01.

SEE PM-1 FOR FINAL PAVEMENT MARKING SCHEDULE.

ALL PAVEMENT MARKINGS ARE THERMOPLASTIC.

19-JAN-2005 14:03
 \\efs-ccfs01\U3344A\TOP\U3344A_TC_PM4.dgn
 msfeelinan AT 11/12/05



APPROVED: *John S. Kite, Jr.* DATE: 11/1/05

SEAL

FINAL PAVEMENT MARKING PLAN

SCALE:	NONE		REVISIONS
DATE:	9-04		
DWG. BY:	MHS		
DESIGN BY:	MHS		
REVIEWED BY:	CLM		

CADD FILE

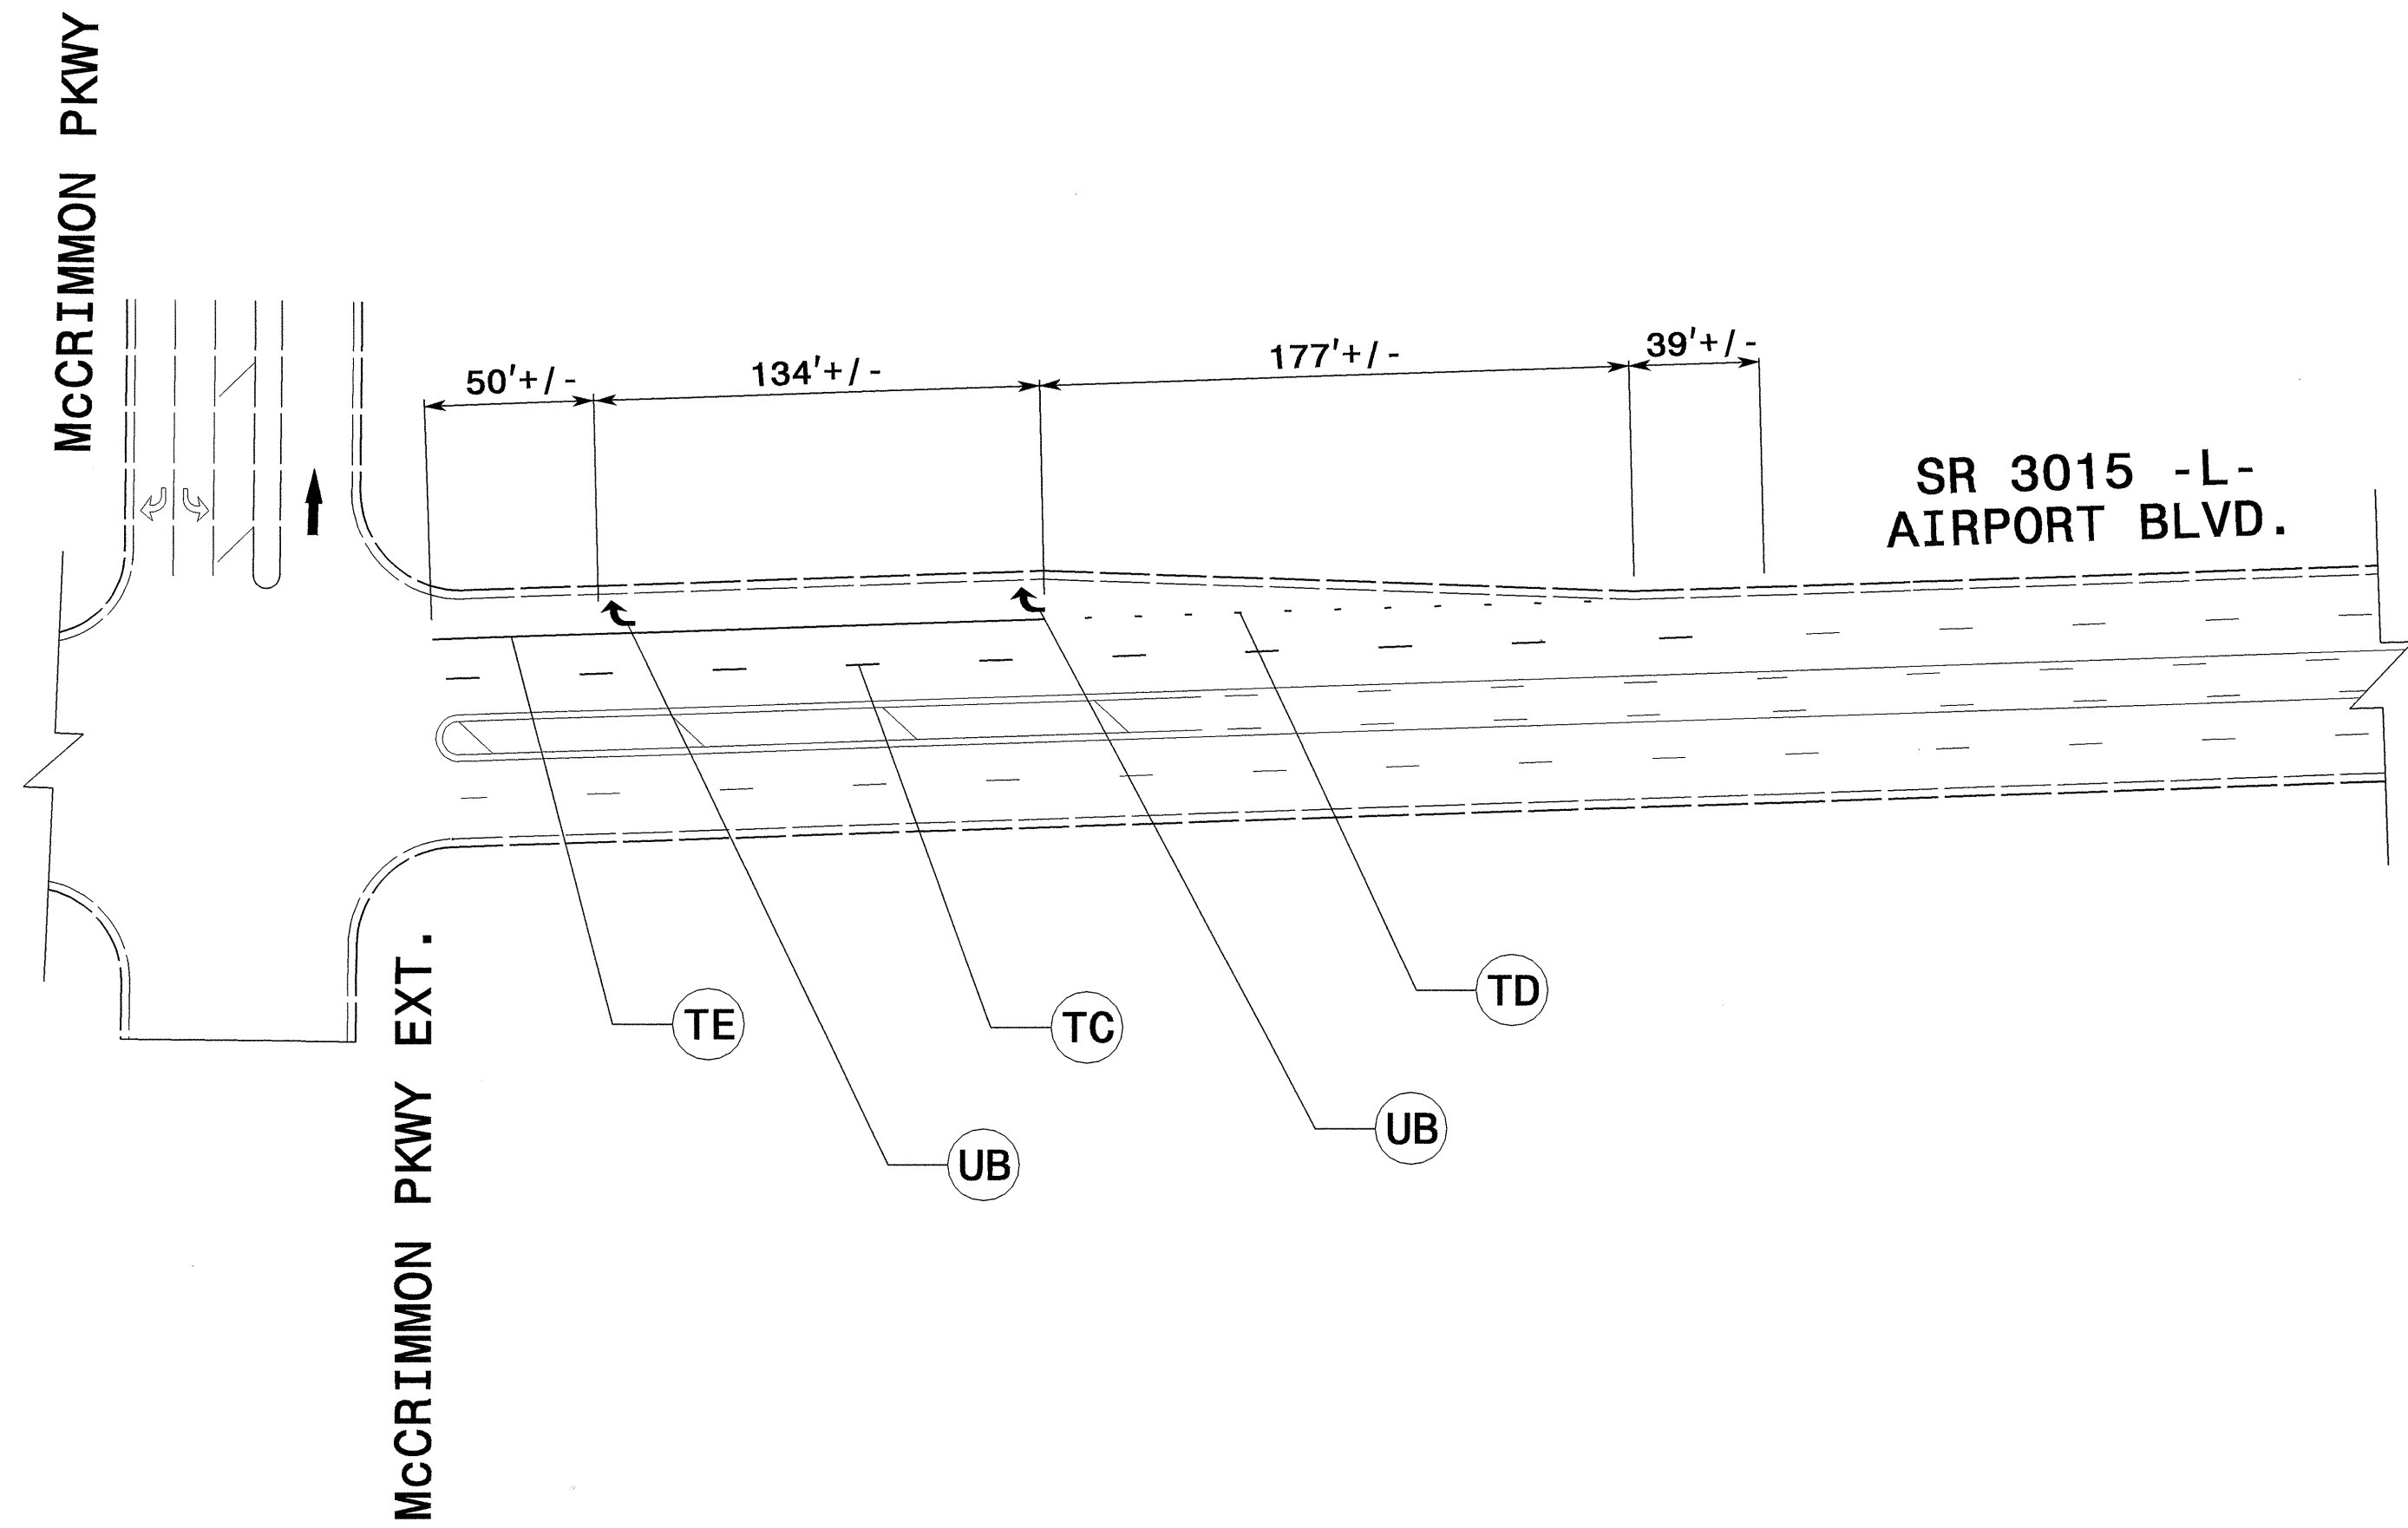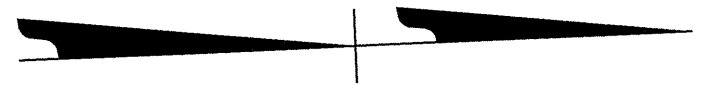

19-JAN-2005 14:04
 \\efs-cctson\U3344a\TCP\U3344A_TC_PM5.dgn
 msteelmon AT:TC21231

APPROVED: <i>John S. Kite, Jr.</i> DATE: 11/2/05	FINAL PAVEMENT MARKING PLAN	
	SCALE: NONE	
	DATE: 10-04	
	DWG. BY: MHS	
	DESIGN BY: MHS	
REVIEWED BY: CLM	REVISIONS	