





FINAL PAVEMENT MARKINGS			
SYMBOL	DESCRIPTION	BREAKDOWN	TOTAL QUANTITY
TA	THERMOPLASTIC (4", 90 MILS) WHITE EDGELINE	2582 LF	TOTAL 2582 LF
TC	THERMOPLASTIC (4", 120 MILS) 10 FT. WHITE SKIP	3556 LF	TOTAL 9747 LF
TD	2 FT. WHITE MINISKIP	327 LF	
TE	WHITE SOLID LANE LINE	525 LF	
TF	10 FT. YELLOW SKIP	41 LF	
TH	YELLOW SINGLE CENTER	1638 LF	
TI	YELLOW DOUBLE CENTER	3660 LF	TOTAL 9747 LF
TP	THERMOPLASTIC (8", 90 MILS) WHITE GORELINE	430 LF	TOTAL 430 LF
T2	THERMOPLASTIC (24", 120 MILS) WHITE STOPBAR	500 LF	TOTAL 1500 LF
T3	WHITE CROSSWALK LINE	1000 LF	
UI	THERMOPLASTIC PAVEMENT MARKING CHARACTER (120 MILS) ALPHANUMERIC CHAR.	24 EA	TOTAL 24 EA
UA	THERMOPLASTIC PAVEMENT MARKING SYMBOLS (90 MILS) LEFT TURN ARROW	21 EA	TOTAL 71 EA
UC	STRAIGHT ARROW	39 EA	
UE	COMBO. STRAIGHT/RIGHT	9 EA	
UG	COMBO. LEFT/STRAIGHT/RIGHT	2 EA	
MA	PERMANENT RAISED PAVEMENT MARKERS YELLOW & YELLOW	84 EA	
MB	CRYSTAL & RED	61 EA	TOTAL 155 EA

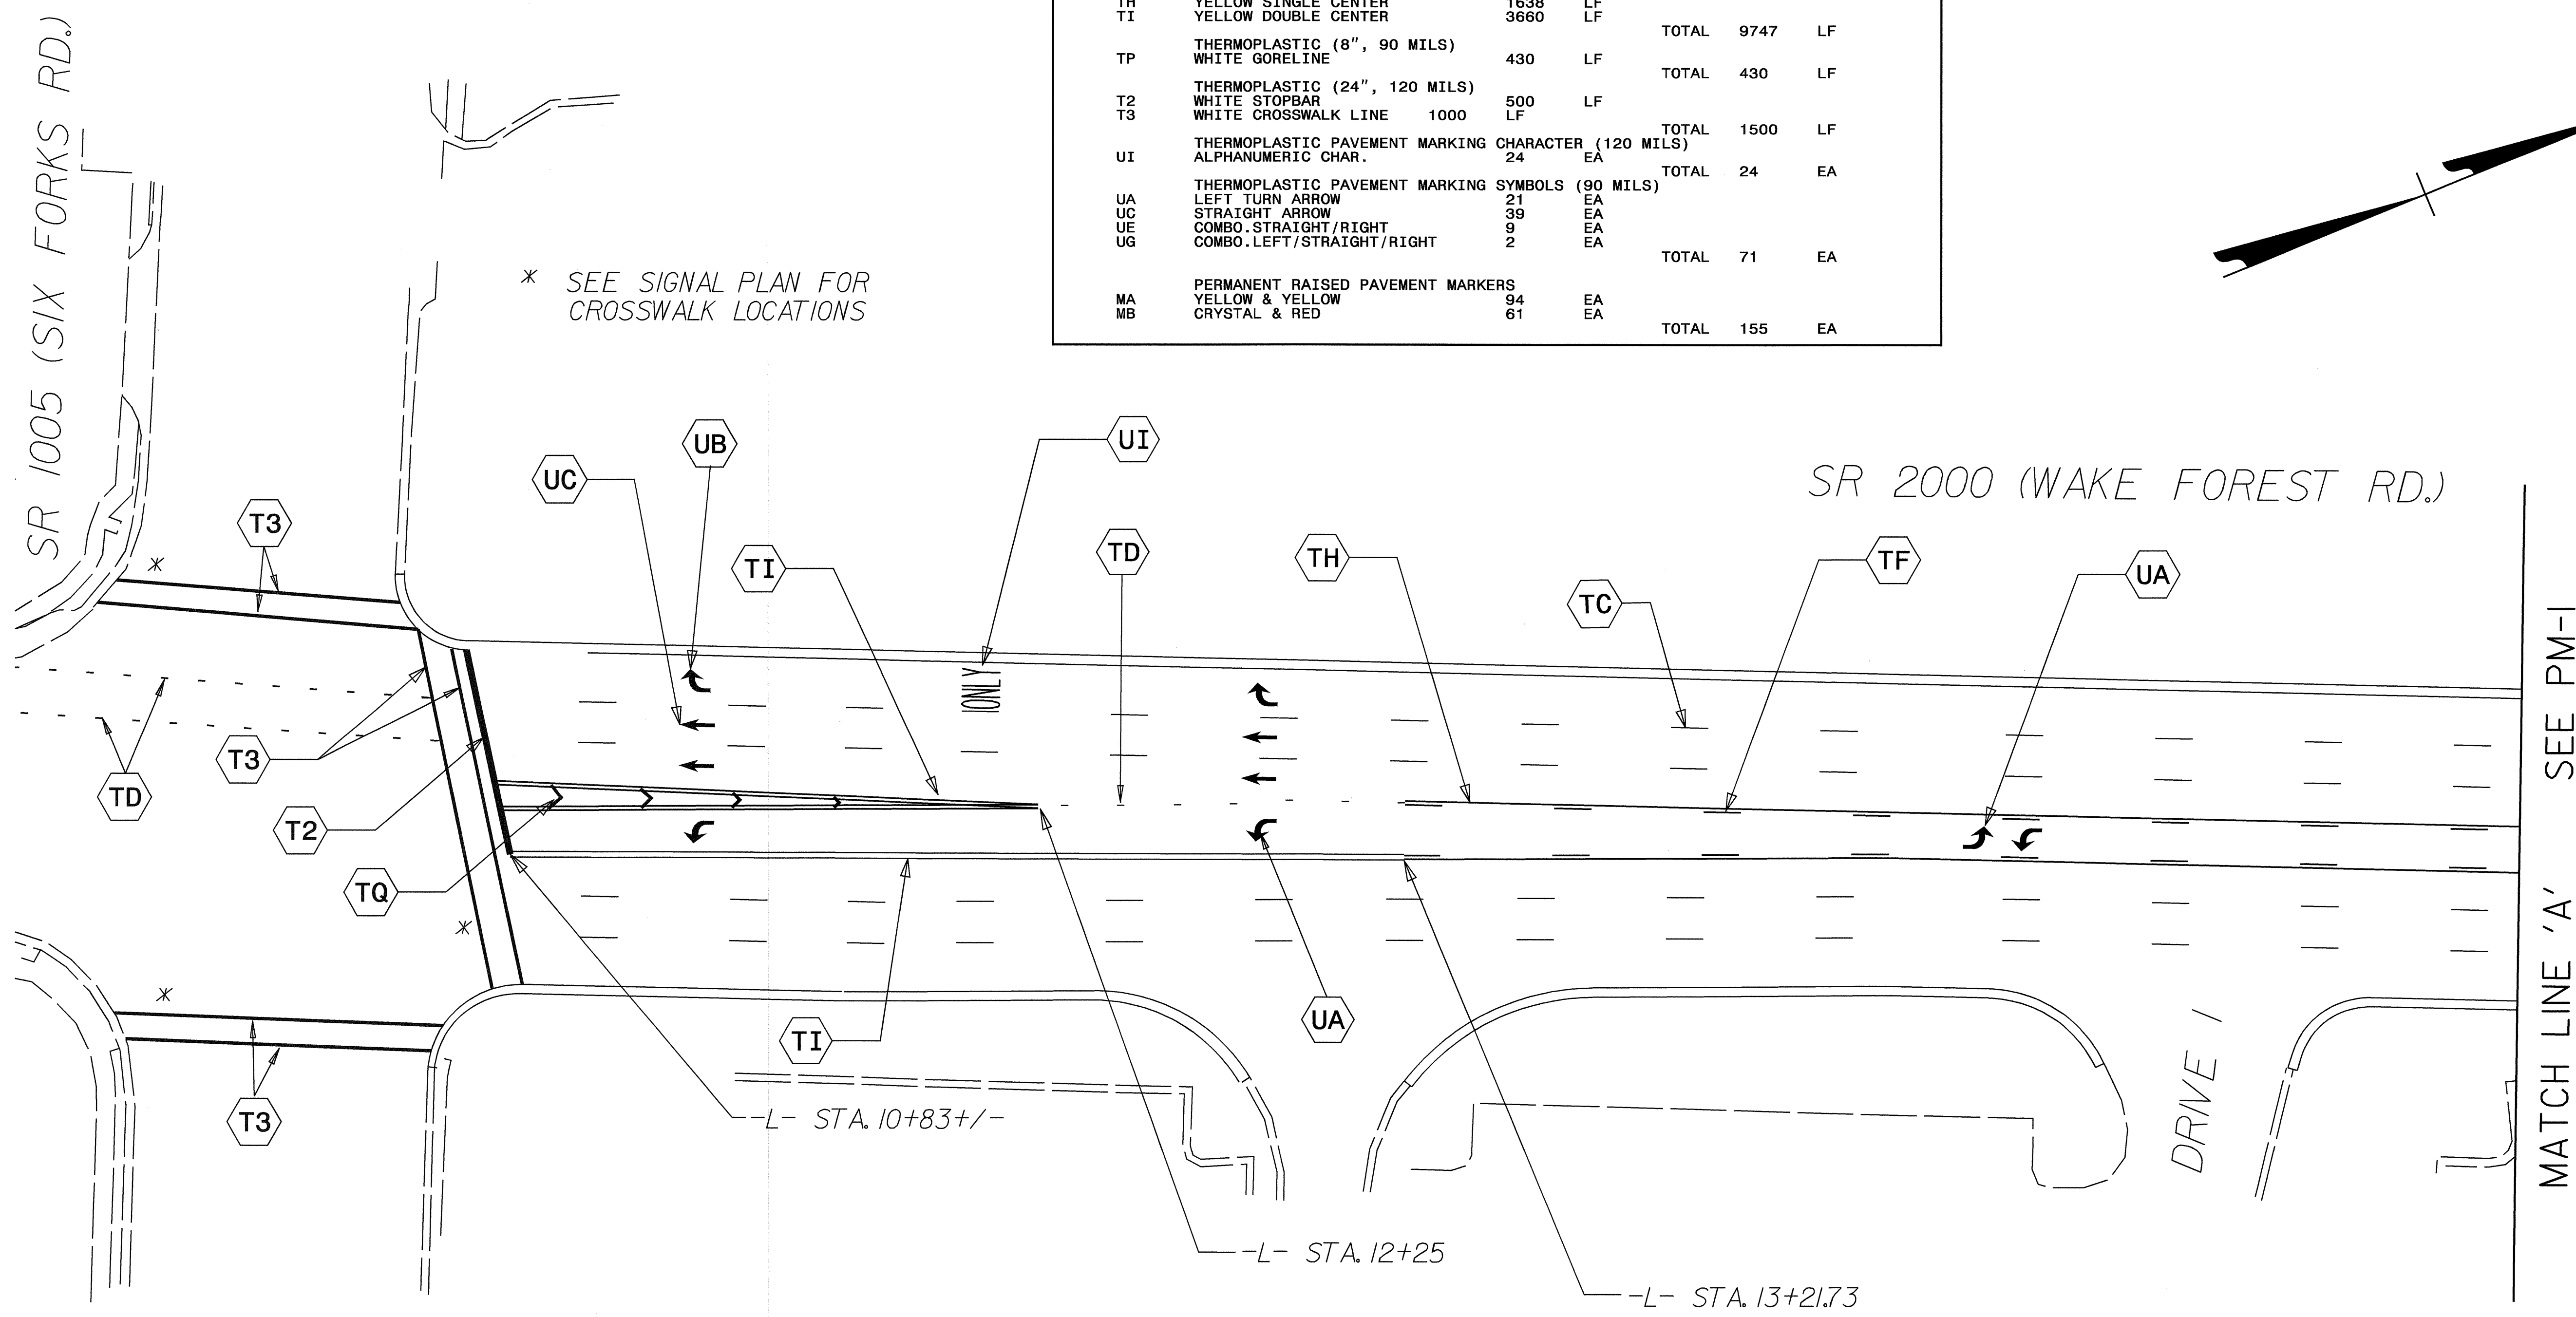

SEE 2006 NCDOT ROADWAY STANDARD DRAWINGS 1205.02 SHEET 2 OF 3, 1205.04 SHEET 2 OF 2, 1205.09 SHEET 1 OF 1 AND 1250.01 SHEET 1 OF 3 FOR PAVEMENT MARKING, MARKERS, SYMBOLS AND CHARACTER LOCATION.

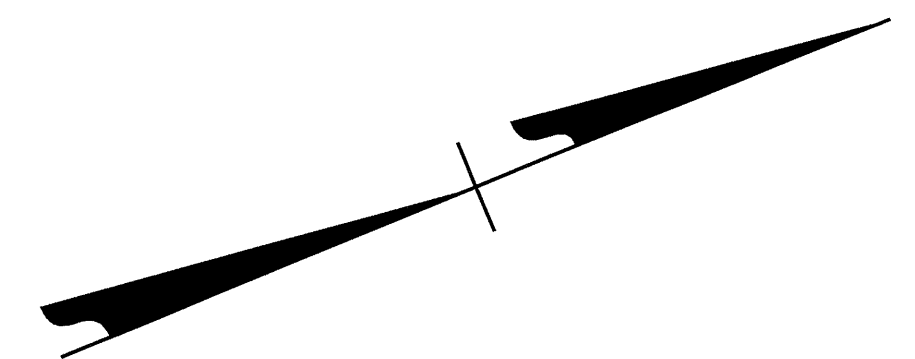

31-OCT-2006 15:44
 C:\projects\1005\1005.dwg
 AT: 12/22/09
 mment: 12/22/09
 31-OCT-2006 15:44
 C:\projects\1005\1005.dwg
 AT: 12/22/09
 mment: 12/22/09

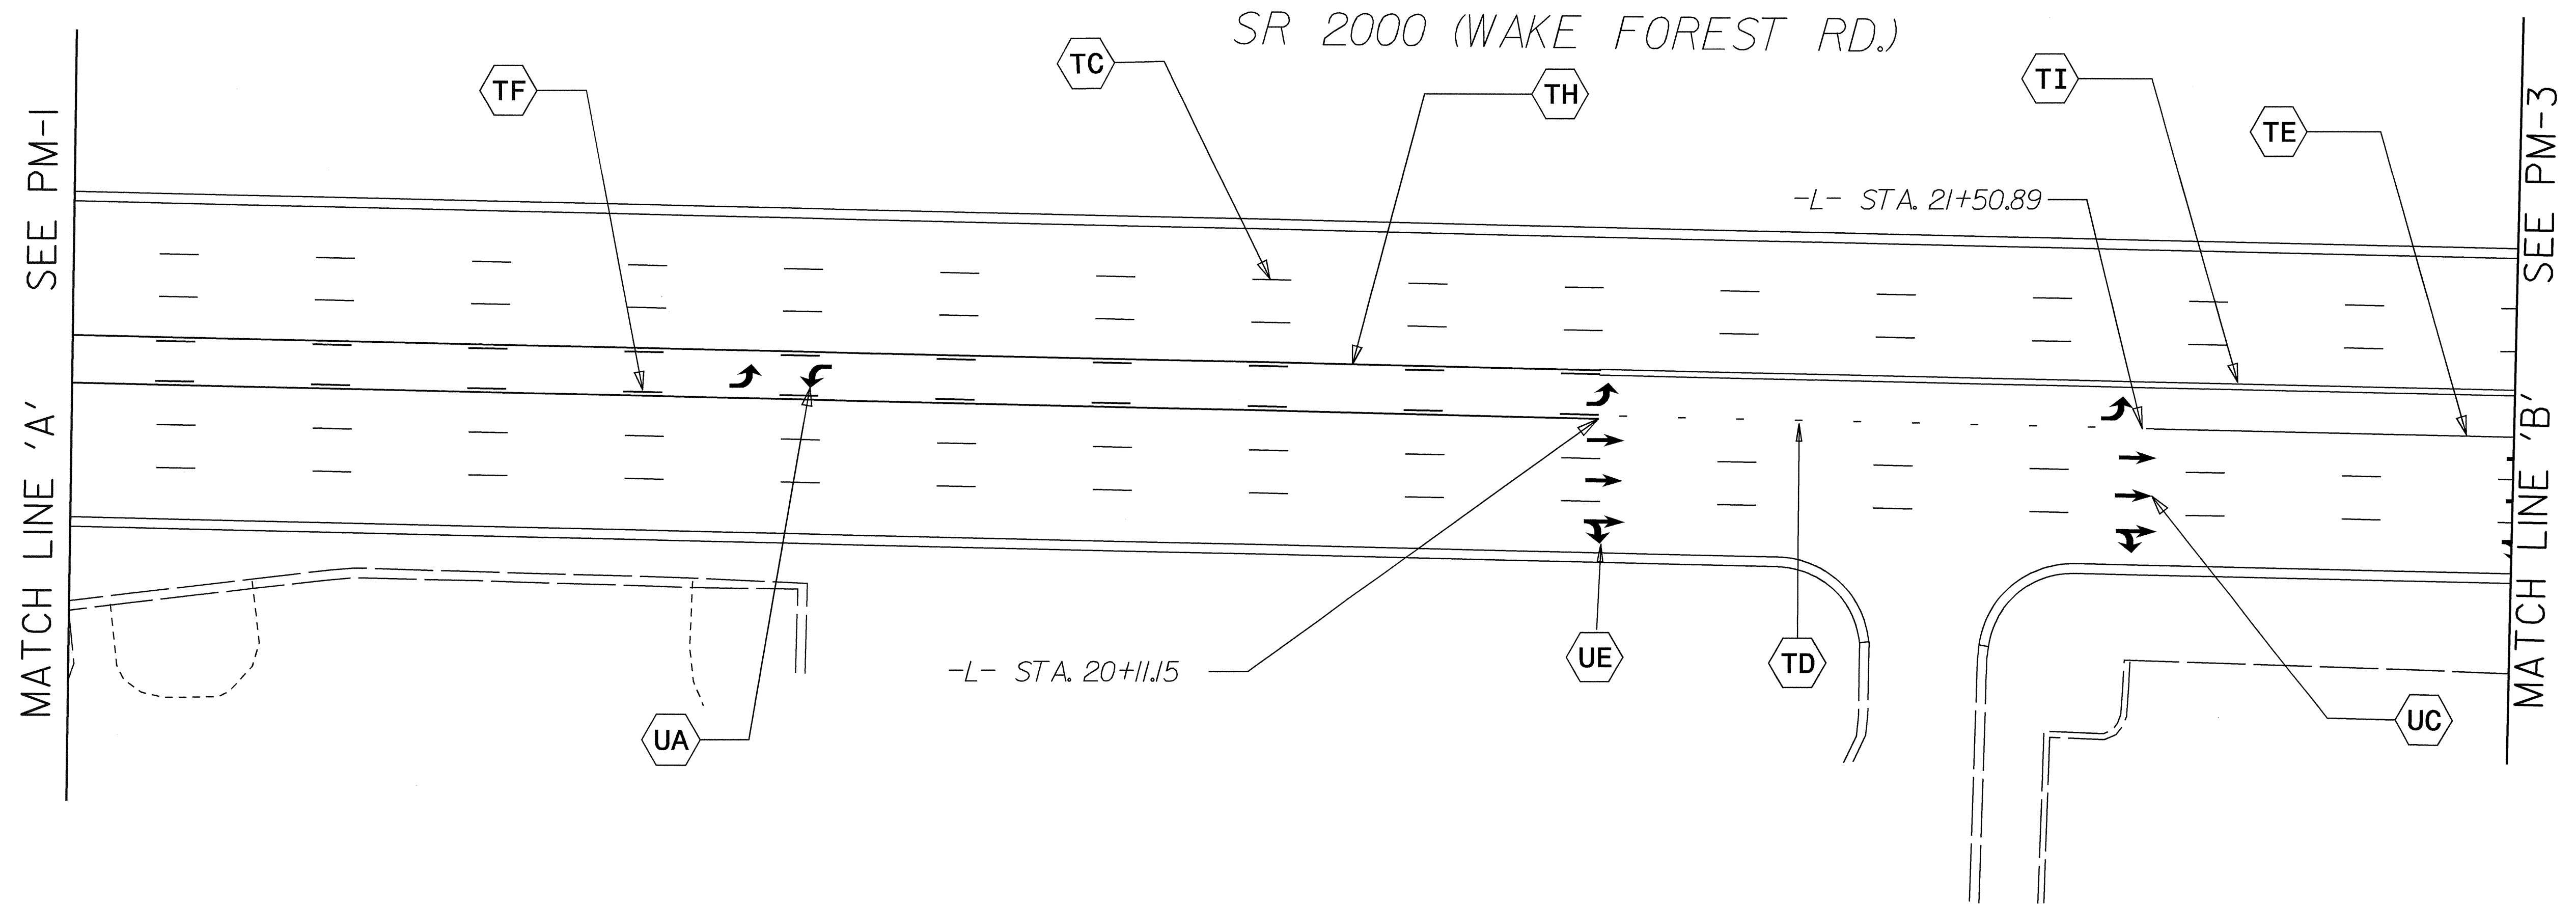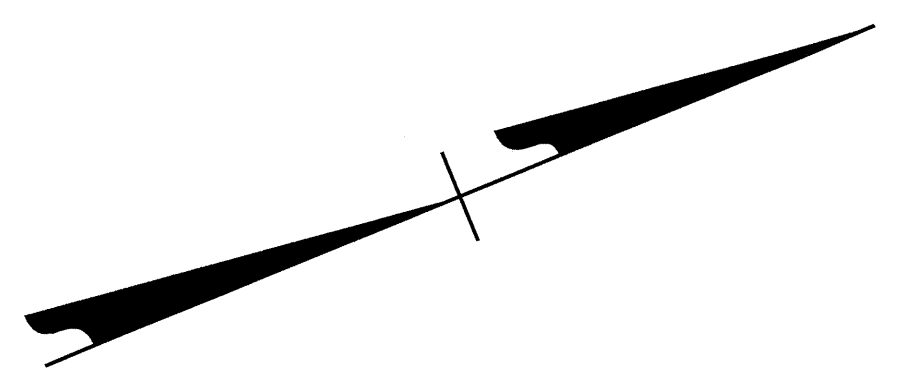
APPROVED: <i>M. McDermid</i> DATE: 11/1/06	PAVEMENT MARKING	
	SCALE: NONE	
	DATE: MAR 06	
	DWG. BY: MRM	
	DESIGN BY: MRM	
REVIEWED BY: CHB	REVISIONS	



SEE 2006 NCDOT ROADWAY STANDARD DRAWINGS 1205.02 SHEET 2 OF 3, 1205.04 SHEET 2 OF 2, 1205.09 SHEET 1 OF 1 AND 1250.01 SHEET 1 OF 3 FOR PAVEMENT MARKING, MARKERS AND SYMBOL LOCATION.

31-OCT-2006 15:14
 \\dot\dfs\p001\proj\120502\objects-w4404\trafficcontrol\Pavement_Marking\W4404_d5_pm_sheet2_03014.dgn
 mmmr\duzz AT 12/22/09

APPROVED: <i>M. M. M. M.</i> DATE: 11/1/06 	PAVEMENT MARKING							
	SCALE: NONE DATE: MAR 06 DWG. BY: MRM DESIGN BY: MRM REVIEWED BY: CBH		REVISIONS <table border="1"> <tr><td> </td><td> </td></tr> <tr><td> </td><td> </td></tr> <tr><td> </td><td> </td></tr> </table>					

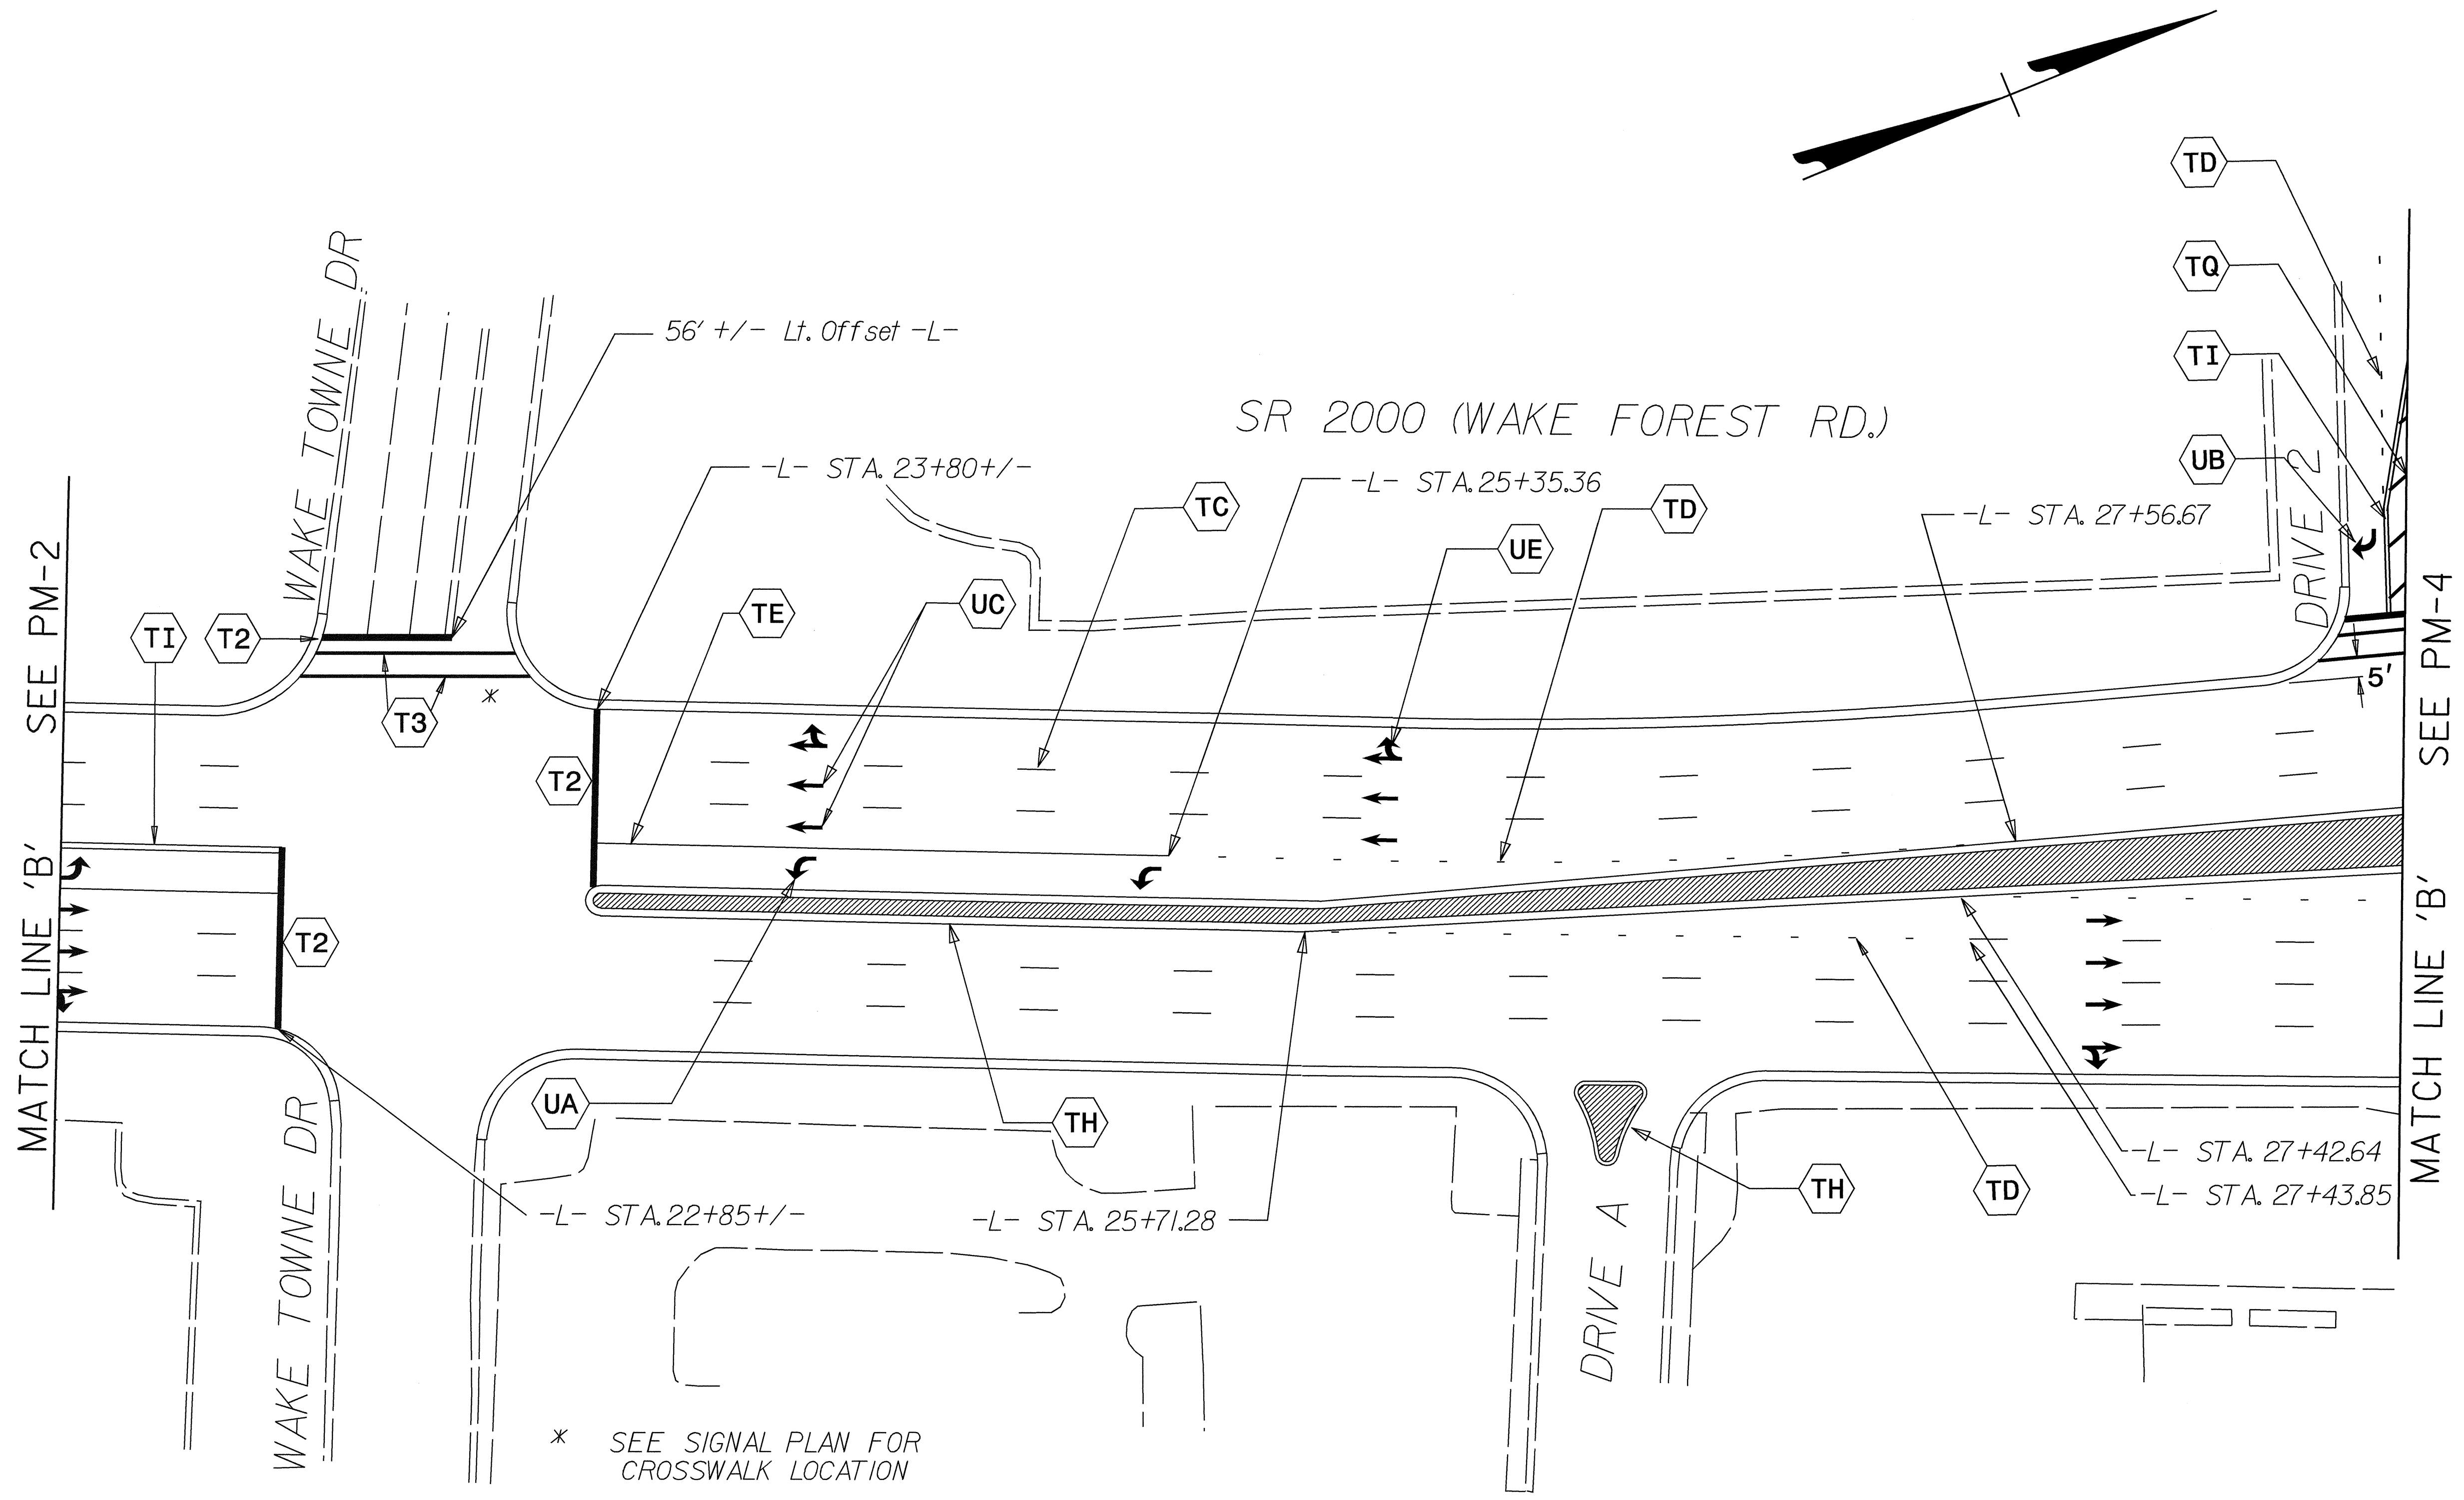


SEE 2006 NCDOT ROADWAY STANDARD DRAWINGS 1205.04 SHEET 1 AND 2, 1205.05 SHEET 1, 1205.07 SHEET 1 AND 1250.01 SHEET 1 OF 3 FOR PAVEMENT MARKING, MARKERS AND SYMBOL LOCATION.

APPROVED: *M. M. M. M.* DATE: *11/10/06*

SEAL



PAVEMENT MARKING

SCALE: NONE
 DATE: MAR 06
 DWG. BY: MRM
 DESIGN BY: MRM
 REVIEWED BY: CBH

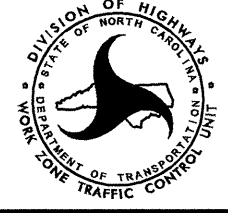

REVISIONS	



31-OCT-2006 15:15
 \\dot\cfsr\oort\01\proj\21\trg\objects-w\4404\traffic\control\Pavement_Marking\W4404_d5_pm_sheet3_030114.dgn
 mmandrquez AT 11/22/06

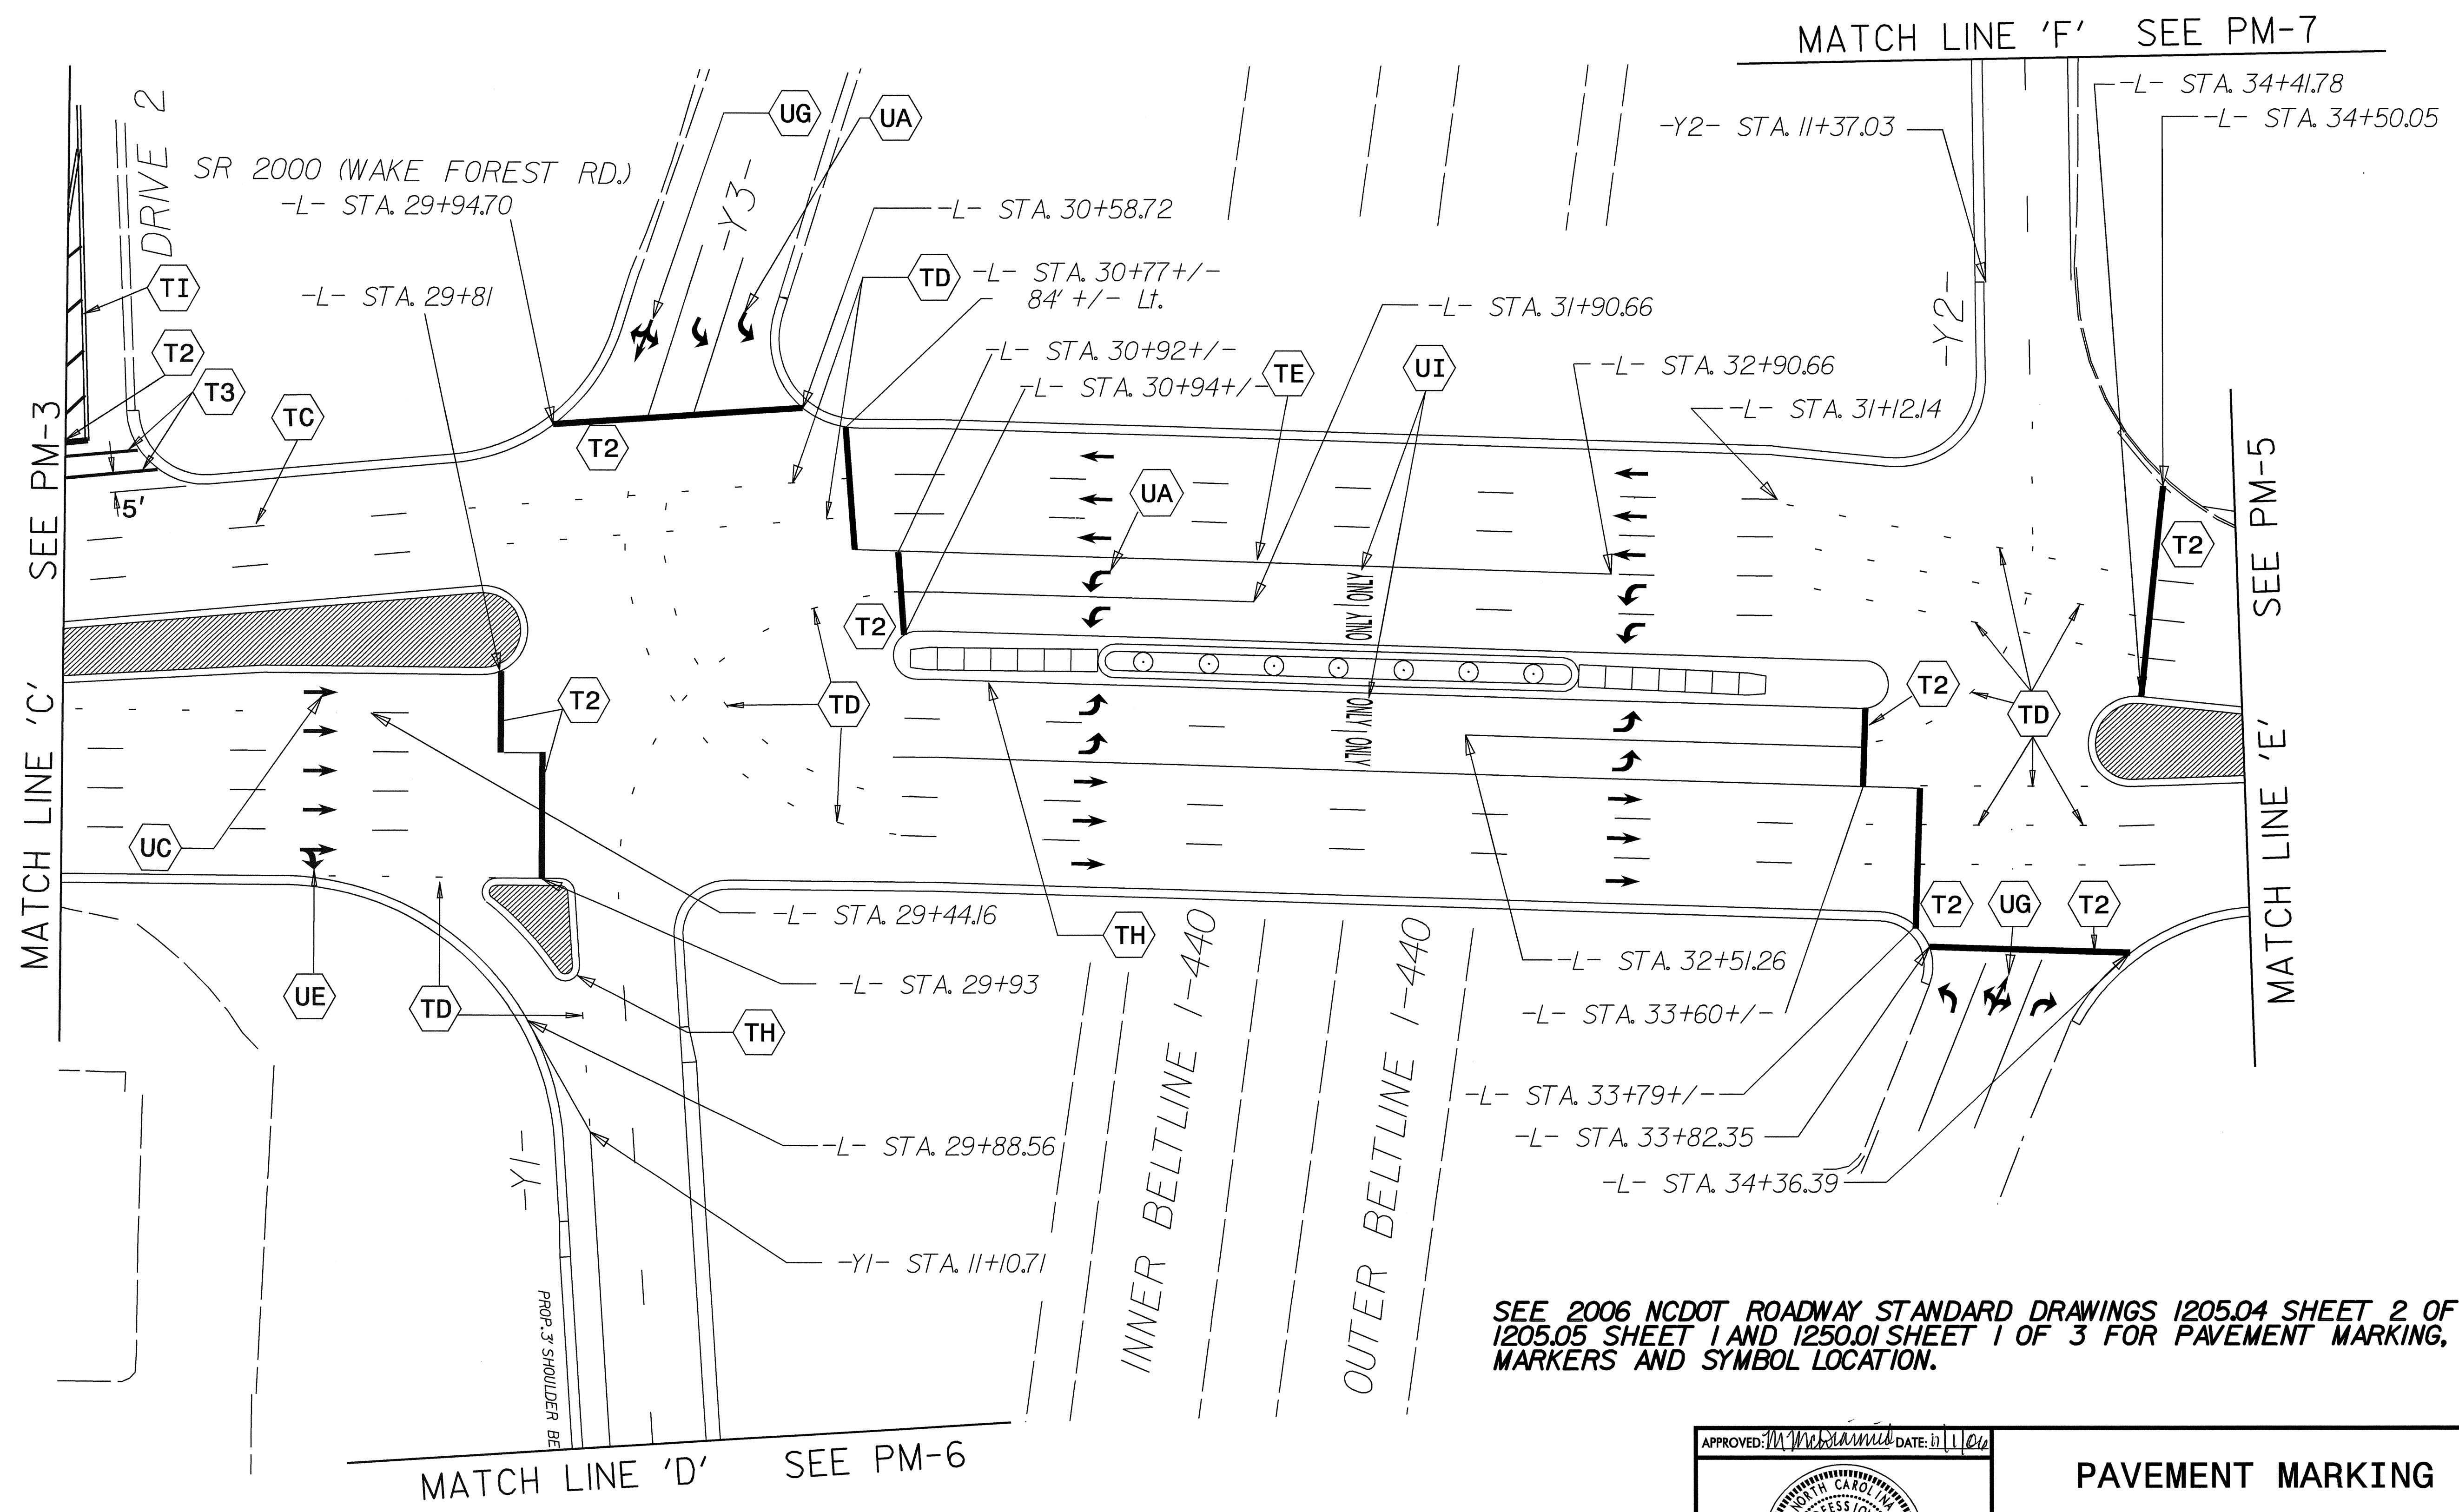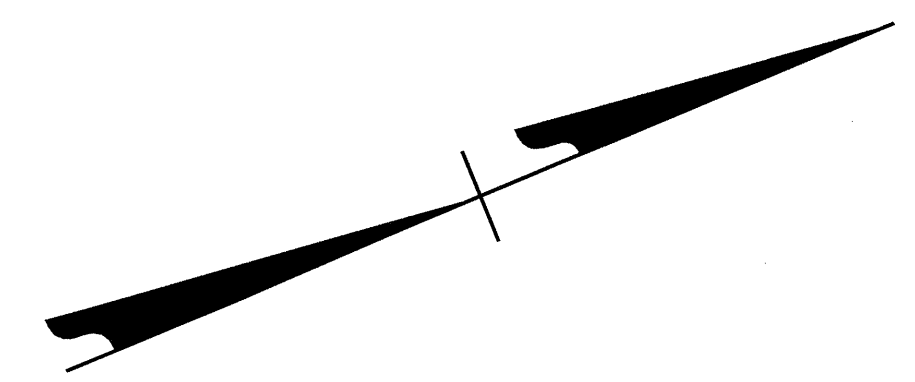

SEE 2006 NCDOT ROADWAY STANDARD DRAWINGS 1205.04 SHEET 2 OF 2, 1205.05 SHEET 1 AND 1250.01 SHEET 1 OF 3 FOR PAVEMENT MARKING, MARKERS AND SYMBOL LOCATION.

APPROVED: <i>M. McDaniel</i> DATE: 11/1/06	PAVEMENT MARKING		REVISIONS	
			SCALE: NONE	
	DATE: MAR 06			
	DWG. BY: MRM DESIGN BY: MRM REVIEWED BY: CBH			

31-OCT-2006 15:15
 \\dot\cstr\dot\projects-w\4404\traffic\control\Pavement_Markings\W4404_d5_pm_sheet4_030104.dgn
 mmdm\guzs AL WZ1222009

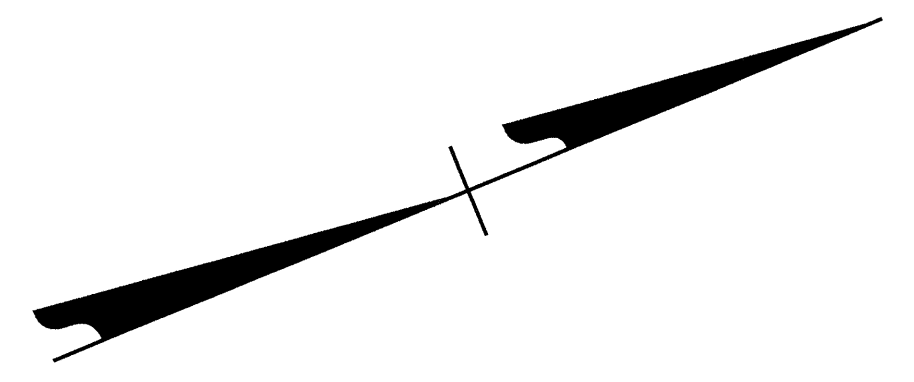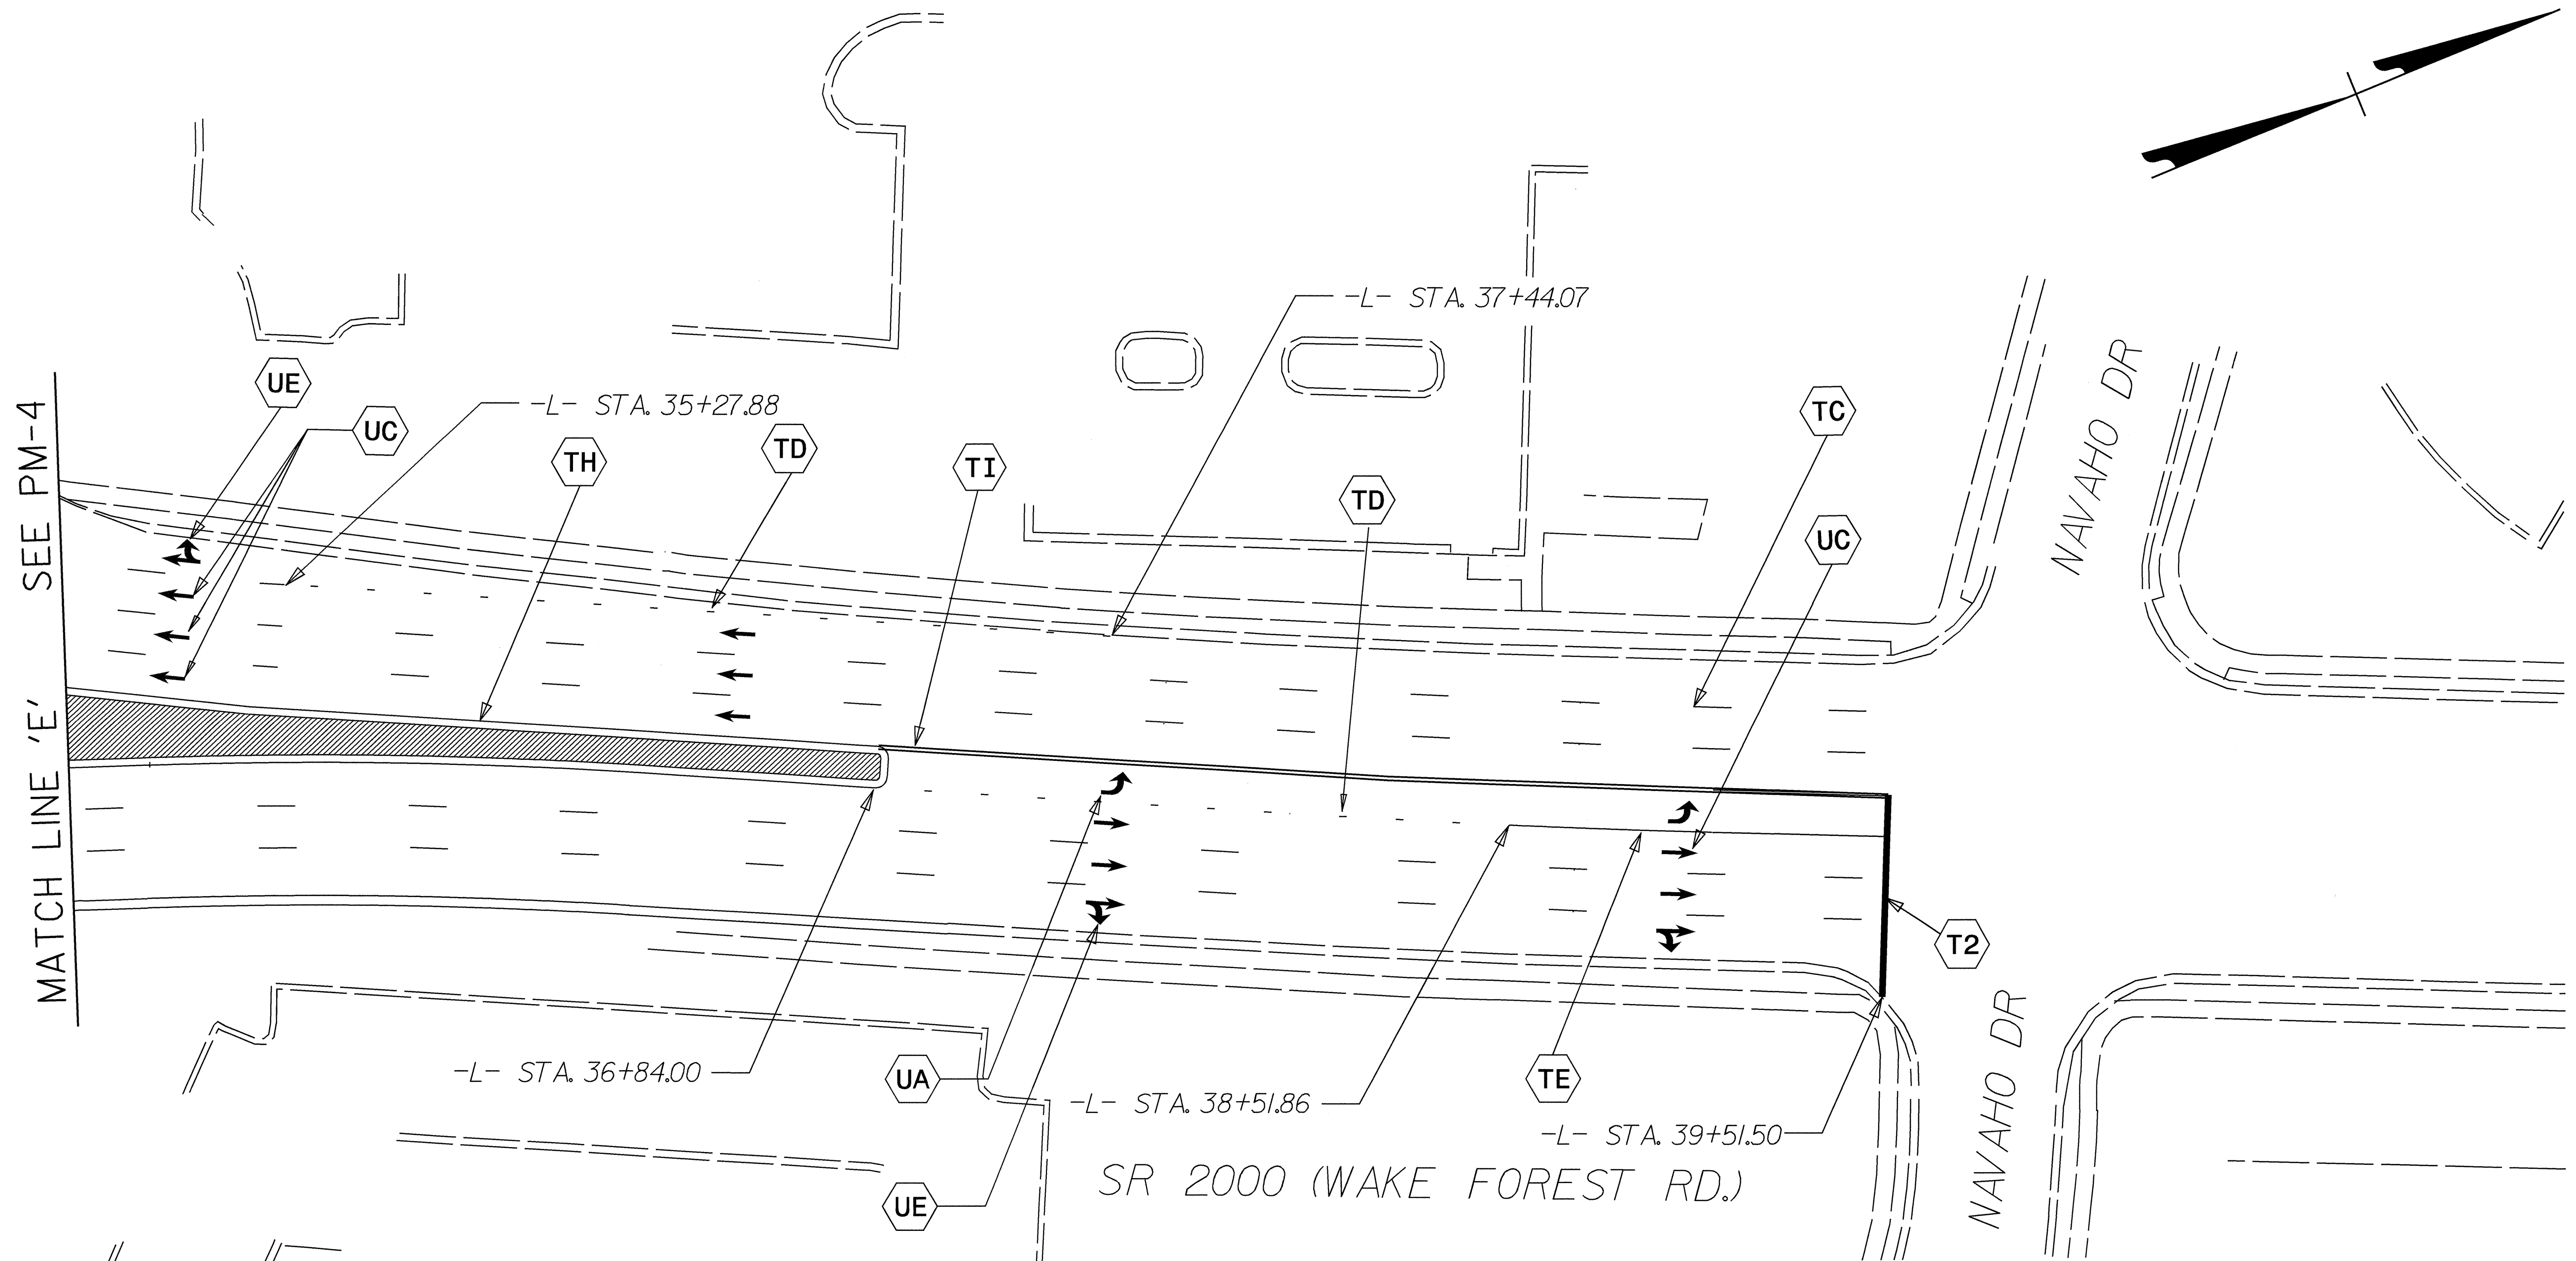

SEE 2006 NCDOT ROADWAY STANDARD DRAWINGS 1205.04 SHEET 2 OF 2, 1205.05 SHEET 1 AND 1250.01 SHEET 1 OF 3 FOR PAVEMENT MARKING, MARKERS AND SYMBOL LOCATION.

APPROVED: *M. McDaniel* DATE: 11/1/06





PAVEMENT MARKING

SCALE: NONE
 DATE: MAR 06
 DWG. BY: MRM
 DESIGN BY: MRM
 REVIEWED BY: CBH





REVISIONS	

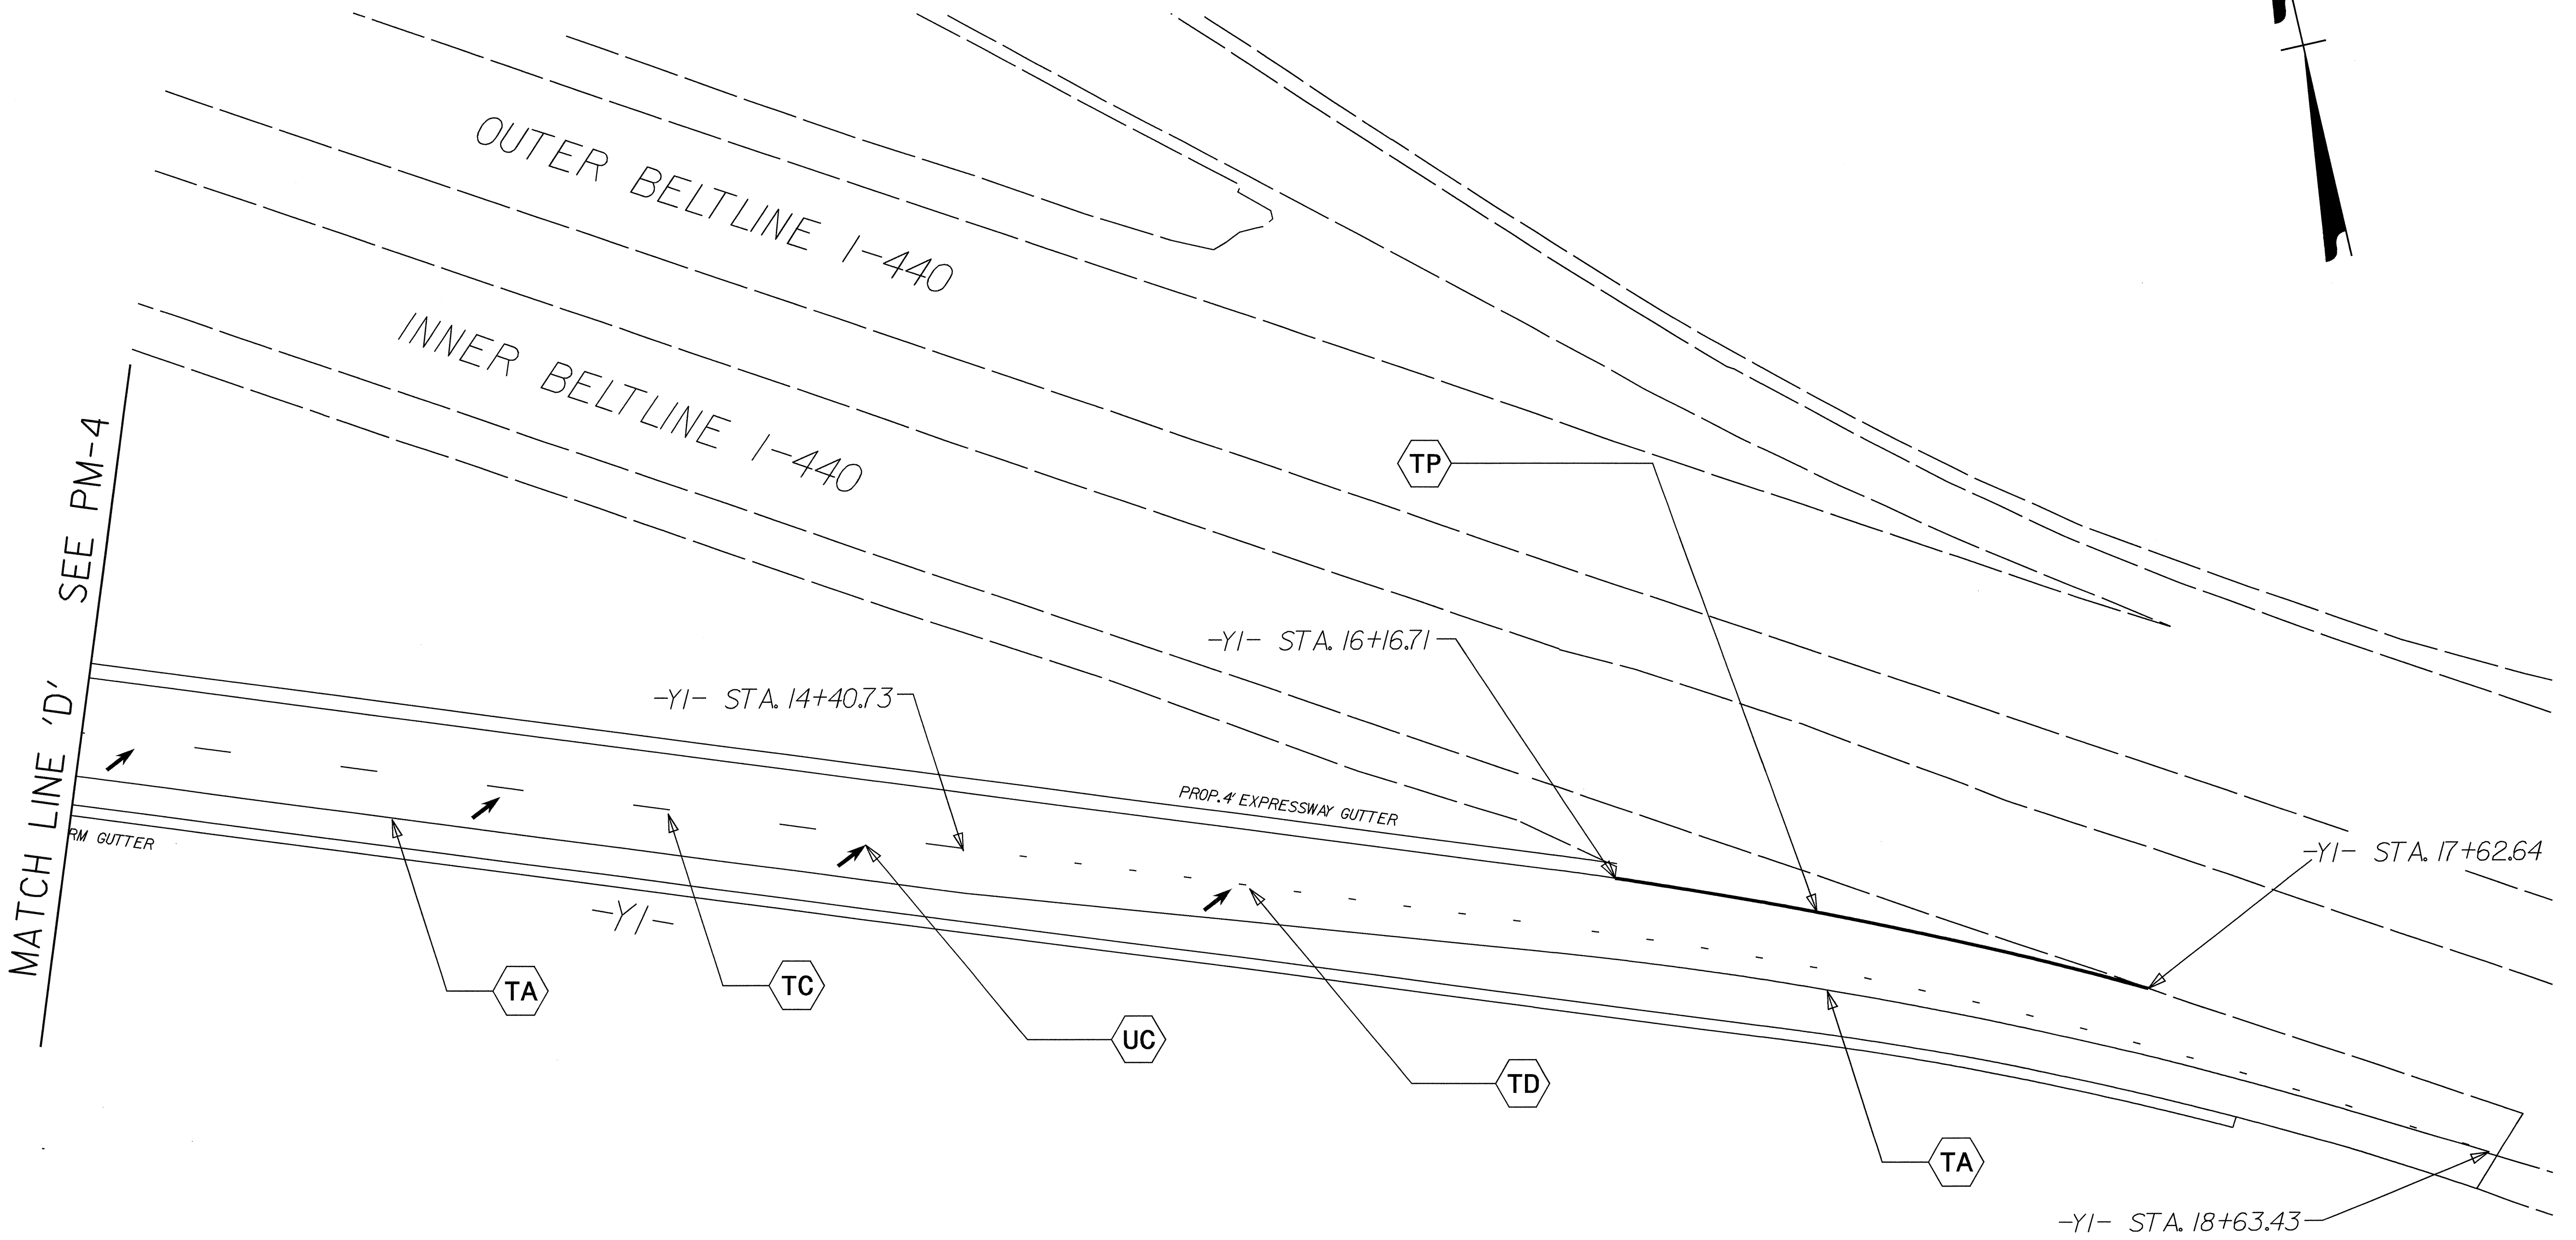
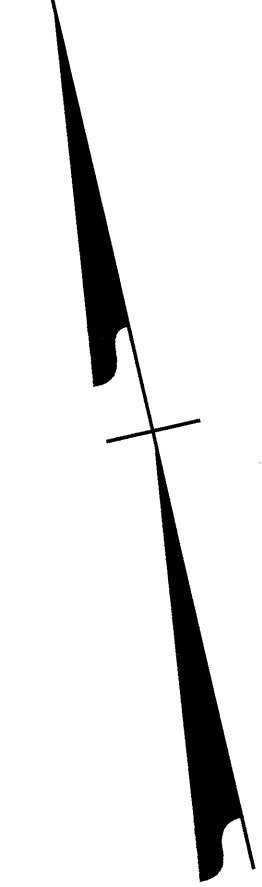
31-OCT-2006 15:16
 \\dot\gfsr\0010\proj\1\tr\p\projects-w\4404\trafficcontrol\pavement_marking\w4404_d5_pm_sheet5_030104.dgn
 mmdm\lquezbz - AT 1/22/09



SEE 2006 NCDOT ROADWAY STANDARD DRAWINGS 1205.03 SHEET 2 OF 3, AND 1250.01 SHEET 1 OF 3 FOR PAVEMENT MARKINGS, MARKERS AND SYMBOL LOCATION.

APPROVED: <i>M. McNeill</i> DATE: <i>11/1/06</i>	PAVEMENT MARKING		SCALE: NONE		REVISIONS
			DATE: MAR 06		
	DWG. BY: MRM				
	DESIGN BY: MRM				
	REVIEWED BY: CBH				


31-OCT-2006 15:17
 \\dot\chrs001\proj\120503\jects-w4404\traffic\control\pavement_marking\w4404_d5_pm_sheet6_030114.dgn
 mdrnriquez AT 12/12/2009

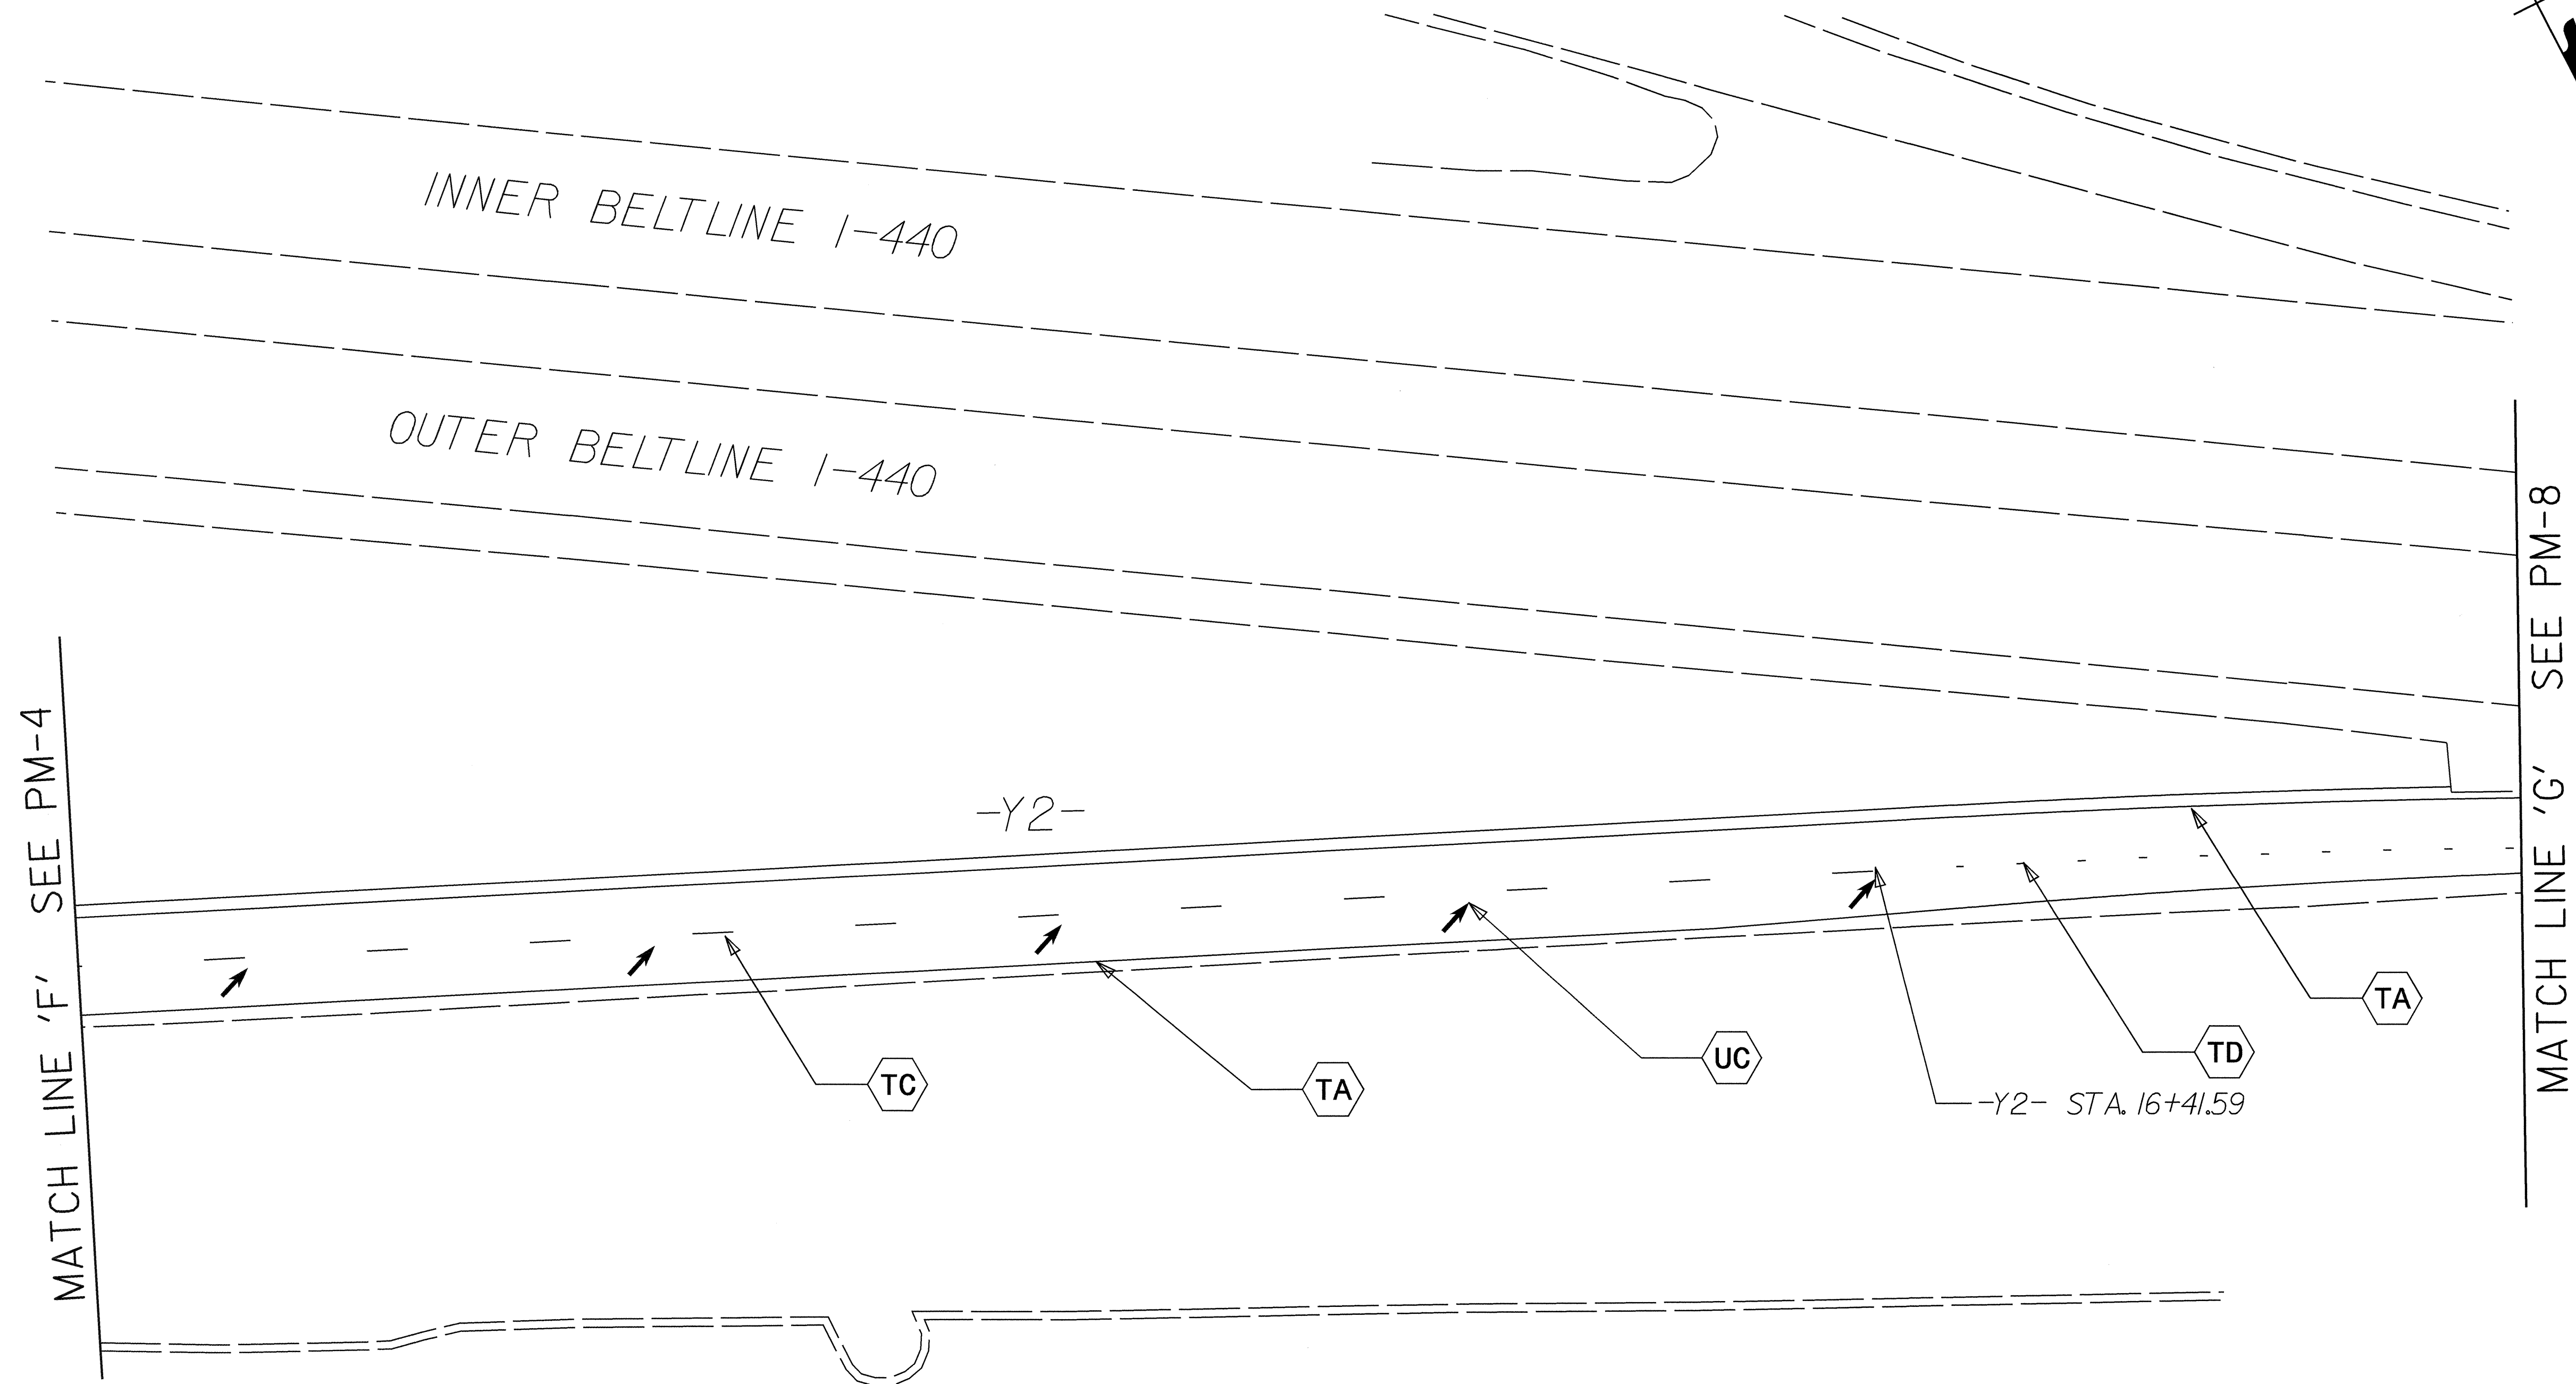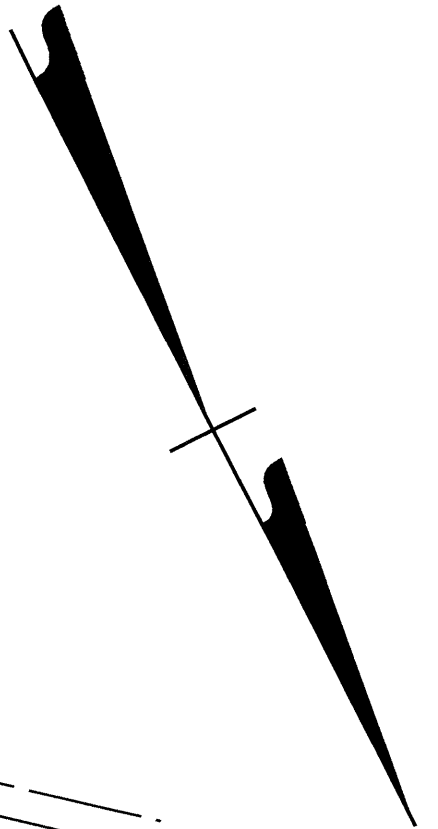

SEE 2006 NCDOT ROADWAY STANDARD DRAWINGS 1205.03 SHEET 2 OF 3,
FOR PAVEMENT MARKING, MARKERS AND SYMBOL LOCATION.



APPROVED: <i>M. M. McDaniel</i> DATE: 11/1/06		PAVEMENT MARKING	
	SCALE: NONE		REVISIONS
	DATE: MAR 06		
	DWG. BY: MRM		
	DESIGN BY: MRM		
	REVIEWED BY: CBH		

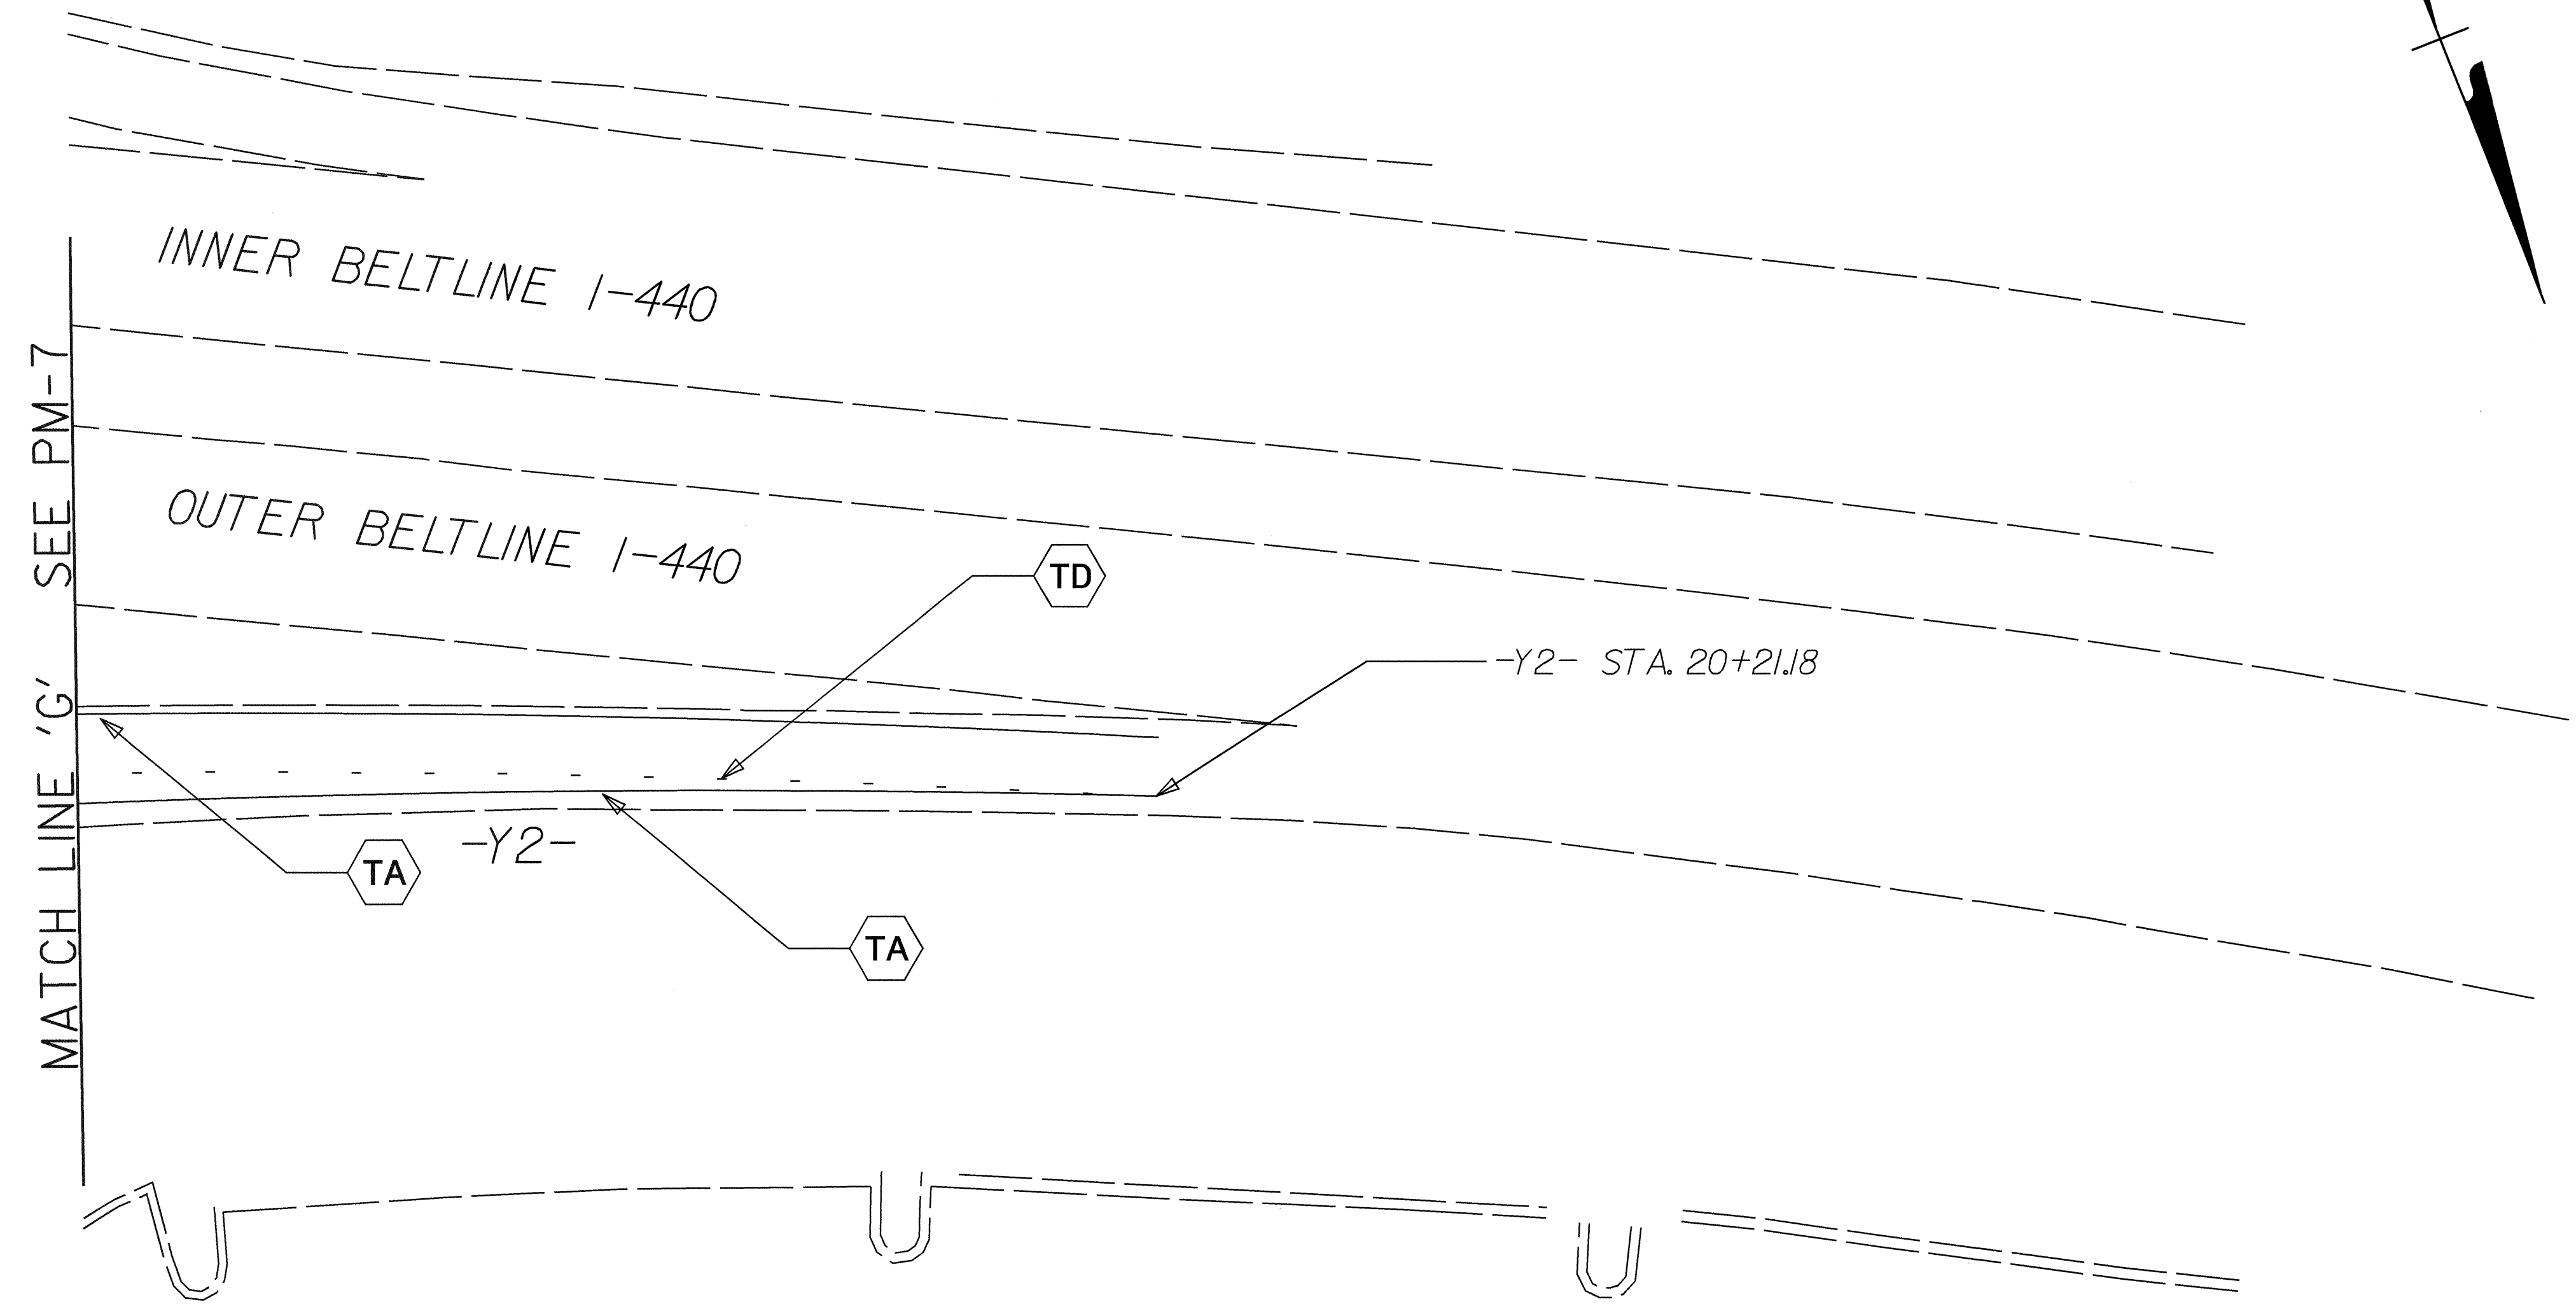31-OCT-2006 15:18
 \\dot\dist\dot\proj\highways\projects-w\4404\traffic\trafficcontrol\pavement_marking\4404_d5_pm_sheet7_03014.dgn
 mmm\lqez AT 12/22/06



SEE 2006 NCDOT ROADWAY STANDARD DRAWINGS 1205.03 SHEET 2 OF 3,
FOR PAVEMENT MARKING, MARKERS AND SYMBOL LOCATION.

31-OCT-2006 15:18
 \\nctdot\gfrs\root\01\proj\1\11\p06\jects-w\4404\traffic\trafficcontrol\pavement_marking\4404_d5_pm_sheet8_030114.dgn
 mdrn\guez AT 1421224099

APPROVED: <i>W. D. ...</i> DATE: <i>11/10/06</i> 	PAVEMENT MARKING							
	SCALE: NONE DATE: MAR 06 DWG. BY: MRM DESIGN BY: MRM REVIEWED BY: CBH		REVISIONS <table border="1"> <tr><td> </td><td> </td></tr> <tr><td> </td><td> </td></tr> <tr><td> </td><td> </td></tr> </table>					