
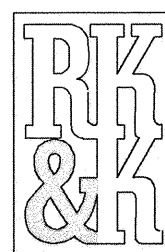
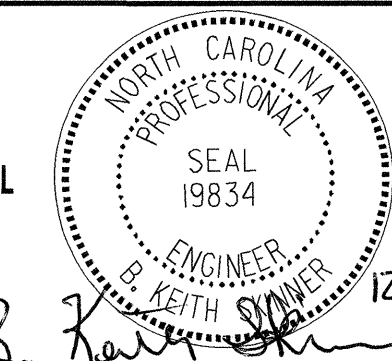


FINAL PAVEMENT MARKING SCHEDULE


SYMBOL	DESCRIPTION	PAY ITEM/ QUANTITY BREAKDOWN	TOTAL QUANTITY
PAVEMENT MARKING LINES			
THERMOPLASTIC, (4", 90 MILS)			
TA	WHITE EDGELINE	4250 LF	
		TOTAL	4250 LF
THERMOPLASTIC, (4", 120 MILS)			
TC	10' WHITE SKIP	300 LF	
TD	2' WHITE MINI-SKIP	160 LF	
TE	WHITE SOLID LANE LINE	1200 LF	
TF	10' YELLOW SKIP	2669 LF	
TH	YELLOW SINGLE CENTER LINE	32025 LF	
TI	YELLOW DOUBLE CENTER LINE	3200 LF	
		TOTAL	39554 LF
THERMOPLASTIC, (8", 90 MILS)			
TT	YELLOW DIAGONAL	300 LF	
		TOTAL	300 LF
THERMOPLASTIC, (24", 120 MILS)			
T2	WHITE STOP BAR	200 LF	
		TOTAL	200 LF
THERMOPLASTIC, SYMBOLS (90 MILS)			
UA	LEFT TURN ARROW	38 EA	
UB	RIGHT TURN ARROW	8 EA	
UC	STRAIGHT ARROW	16 EA	
UD	COMBO. STRAIGHT/LEFT	2 EA	
UE	COMBO. STRAIGHT/RIGHT	9 EA	
		TOTAL	73 EA
THERMOPLASTIC, CHARACTERS (90 MILS)			
UI	ALPHANUMERIC	8 EA	
		TOTAL	8 EA
PAVEMENT MARKERS			
SNOWPLOWABLE RAISED			
ME	YELLOW & YELLOW	301 EA	
MF	CRYSTAL & RED	65 EA	
		TOTAL	366 EA

12/8/2006 P:\Traffic\TrafficControl\TCP\TCPMPA\PhaseIII\pm01.dgn mcale

 PLANS PREPARED BY : RUMMEL KLEPPER & KAHL, LLP <i>consulting engineers</i> 900 RIDGEFIELD DRIVE SUITE 350 RALEIGH, NORTH CAROLINA 27609-3960 FOR DIVISION OF HIGHWAYS	SEAL  <i>Keith S. Kahl</i> 12/8/06	FINAL PAVEMENT MARKING SCHEDULE							
		SCALE: NONE DATE: 11/06 DWG. BY: MAC DESIGN BY: MAC REVIEWED BY: BKS	<table border="1"> <tr> <th colspan="2">REVISIONS</th> </tr> <tr> <td> </td> <td> </td> </tr> <tr> <td> </td> <td> </td> </tr> <tr> <td> </td> <td> </td> </tr> </table>	REVISIONS					
REVISIONS									

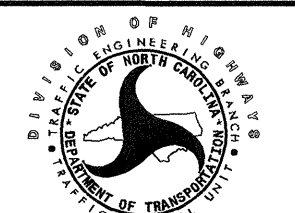

CADD FILE: PM01.DGN

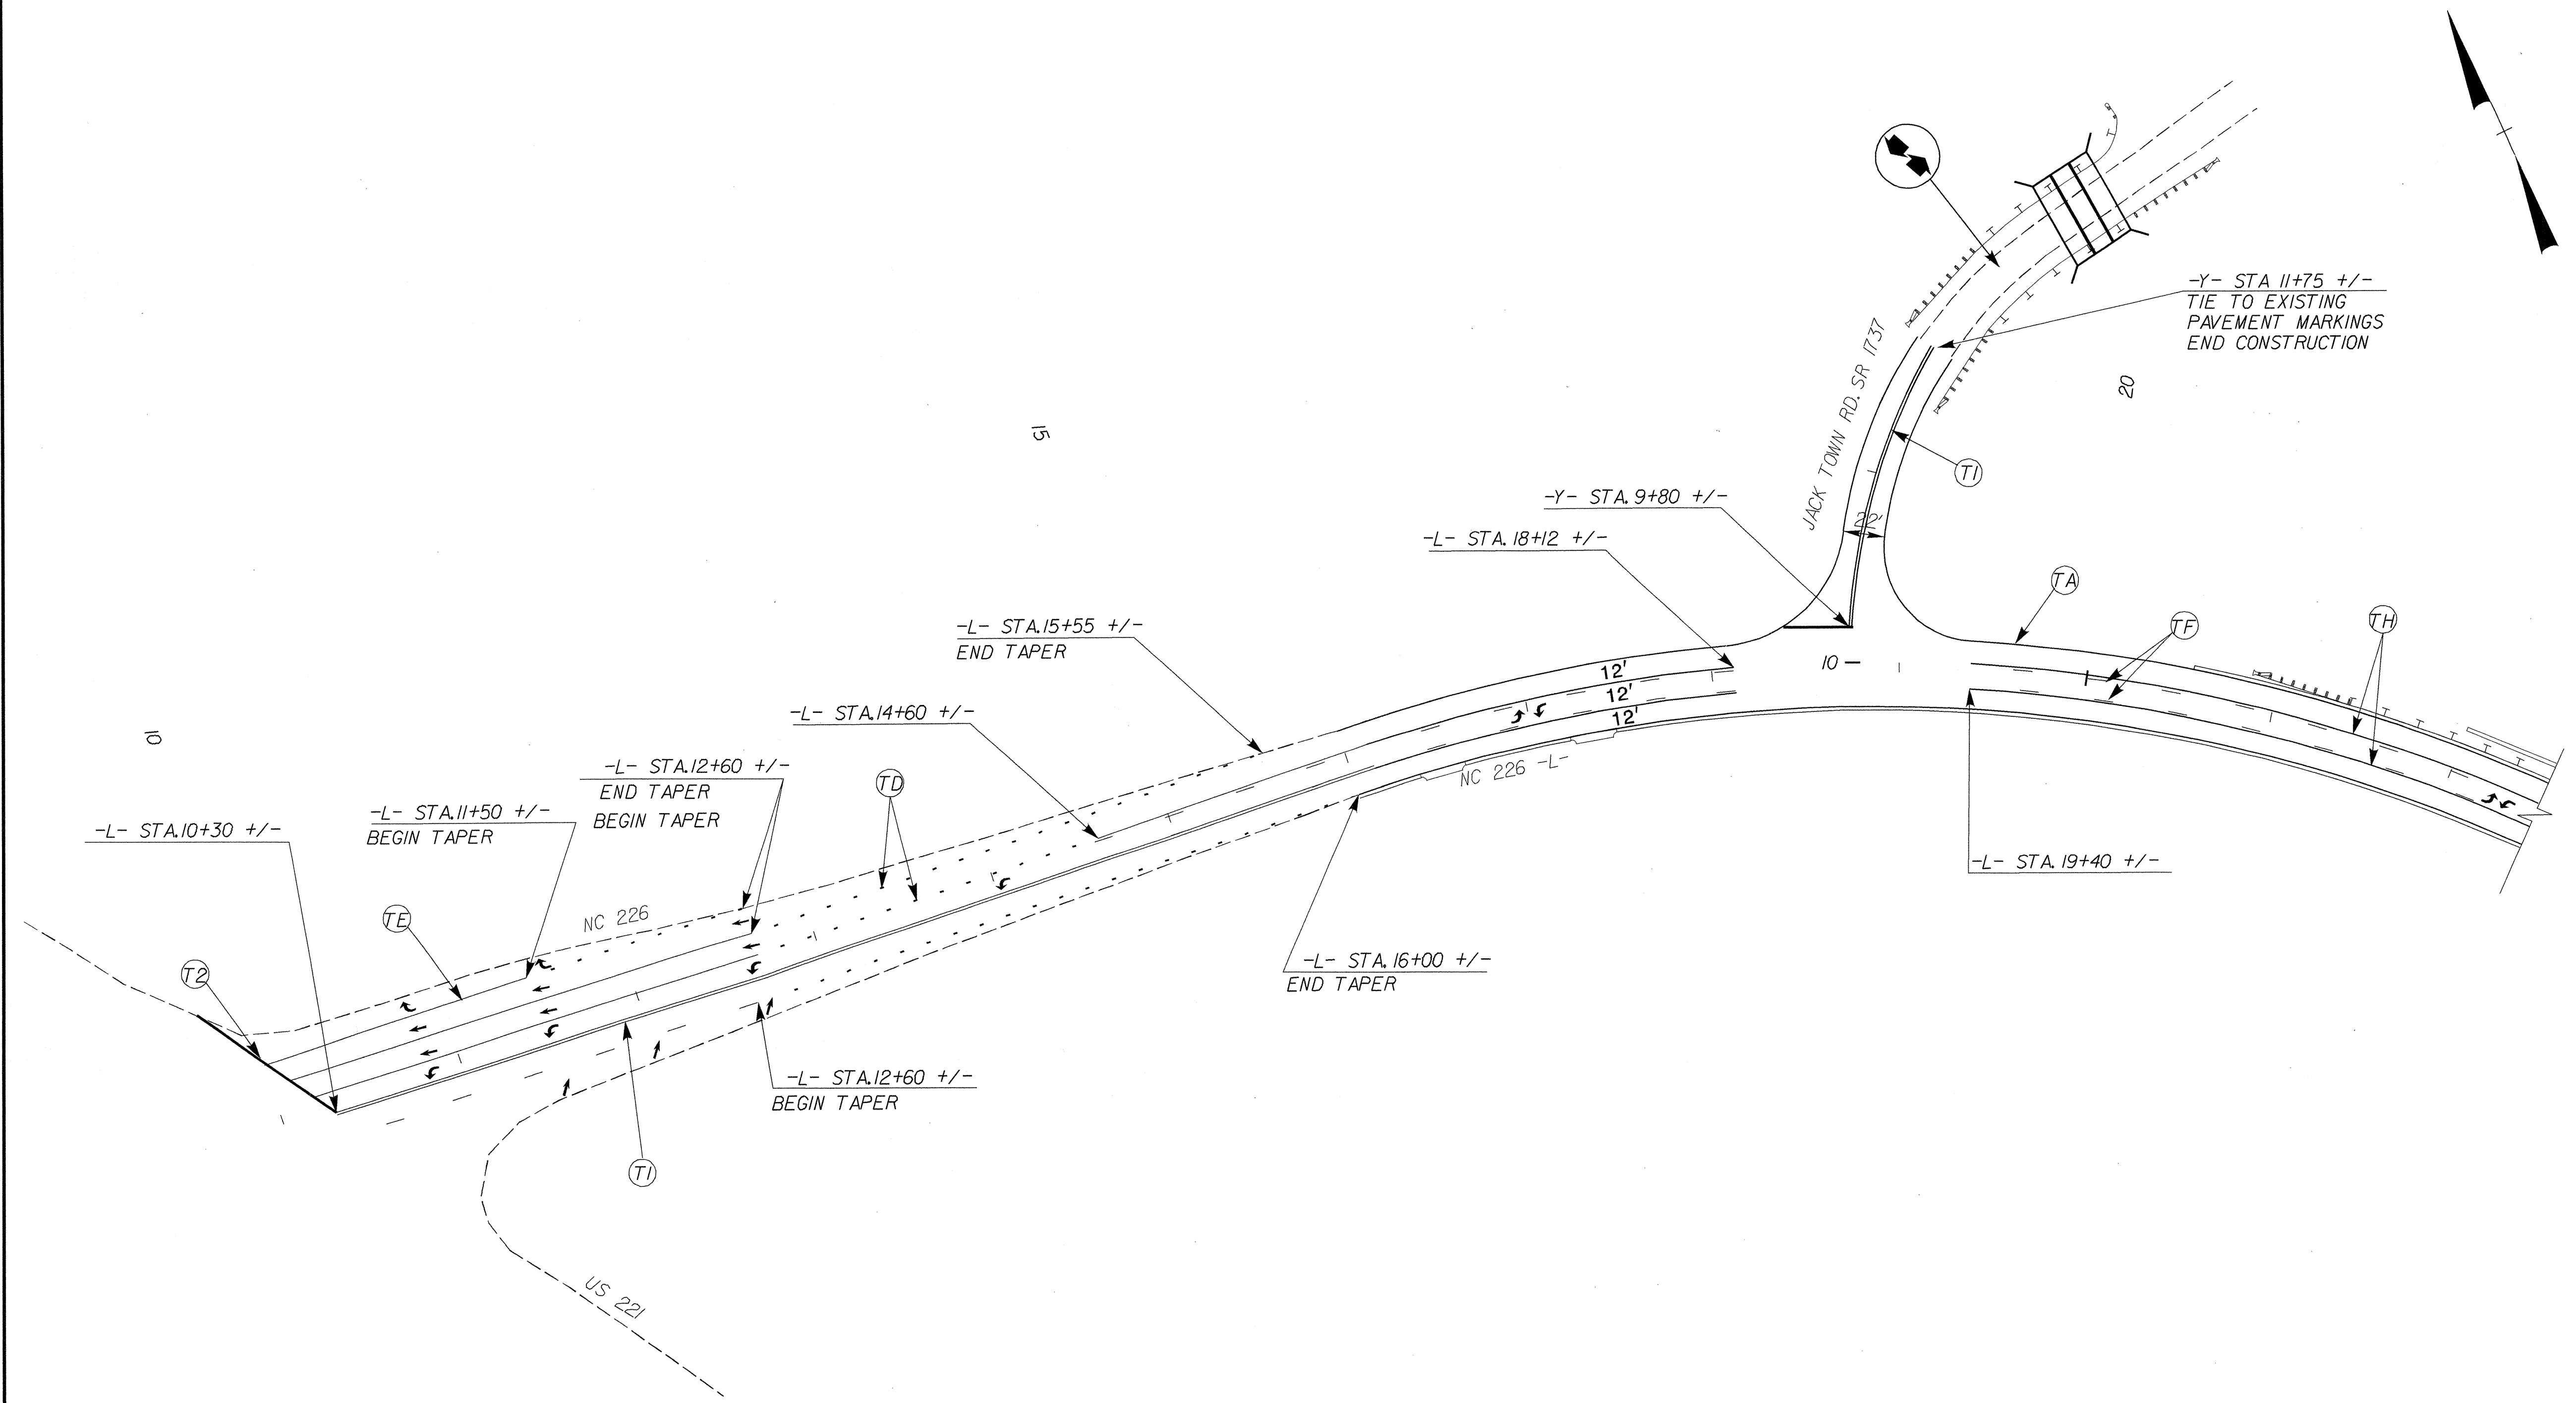

REFER TO NCDOT ROADWAY STANDARD DRAWINGS 1205.02, 1205.04 AND 1205.05 FOR THE PLACEMENT AND LOCATION OF PAVEMENT MARKING LINES AND ARROW SYMBOLS.

11/3/2006 P:\Trafico\Trafico\Trafico\Trafico\PhaseIII\pm02.dgn


PLANS PREPARED BY :
RUMMEL KLEPPER & KAHL, LLP
consulting engineers
 900 RIDGEFIELD DRIVE SUITE 350
 RALEIGH, NORTH CAROLINA 27609-3960
FOR
DIVISION OF HIGHWAYS

SEAL

B. K. Skinner 11/08/06

FINAL PAVEMENT MARKING PLAN

SCALE: NONE		REVISIONS
DATE: 11/06		
DWG. BY: MAC		
DESIGN BY: MAC		
REVIEWED BY: BKS		
CADD FILE: PM02.DGN		

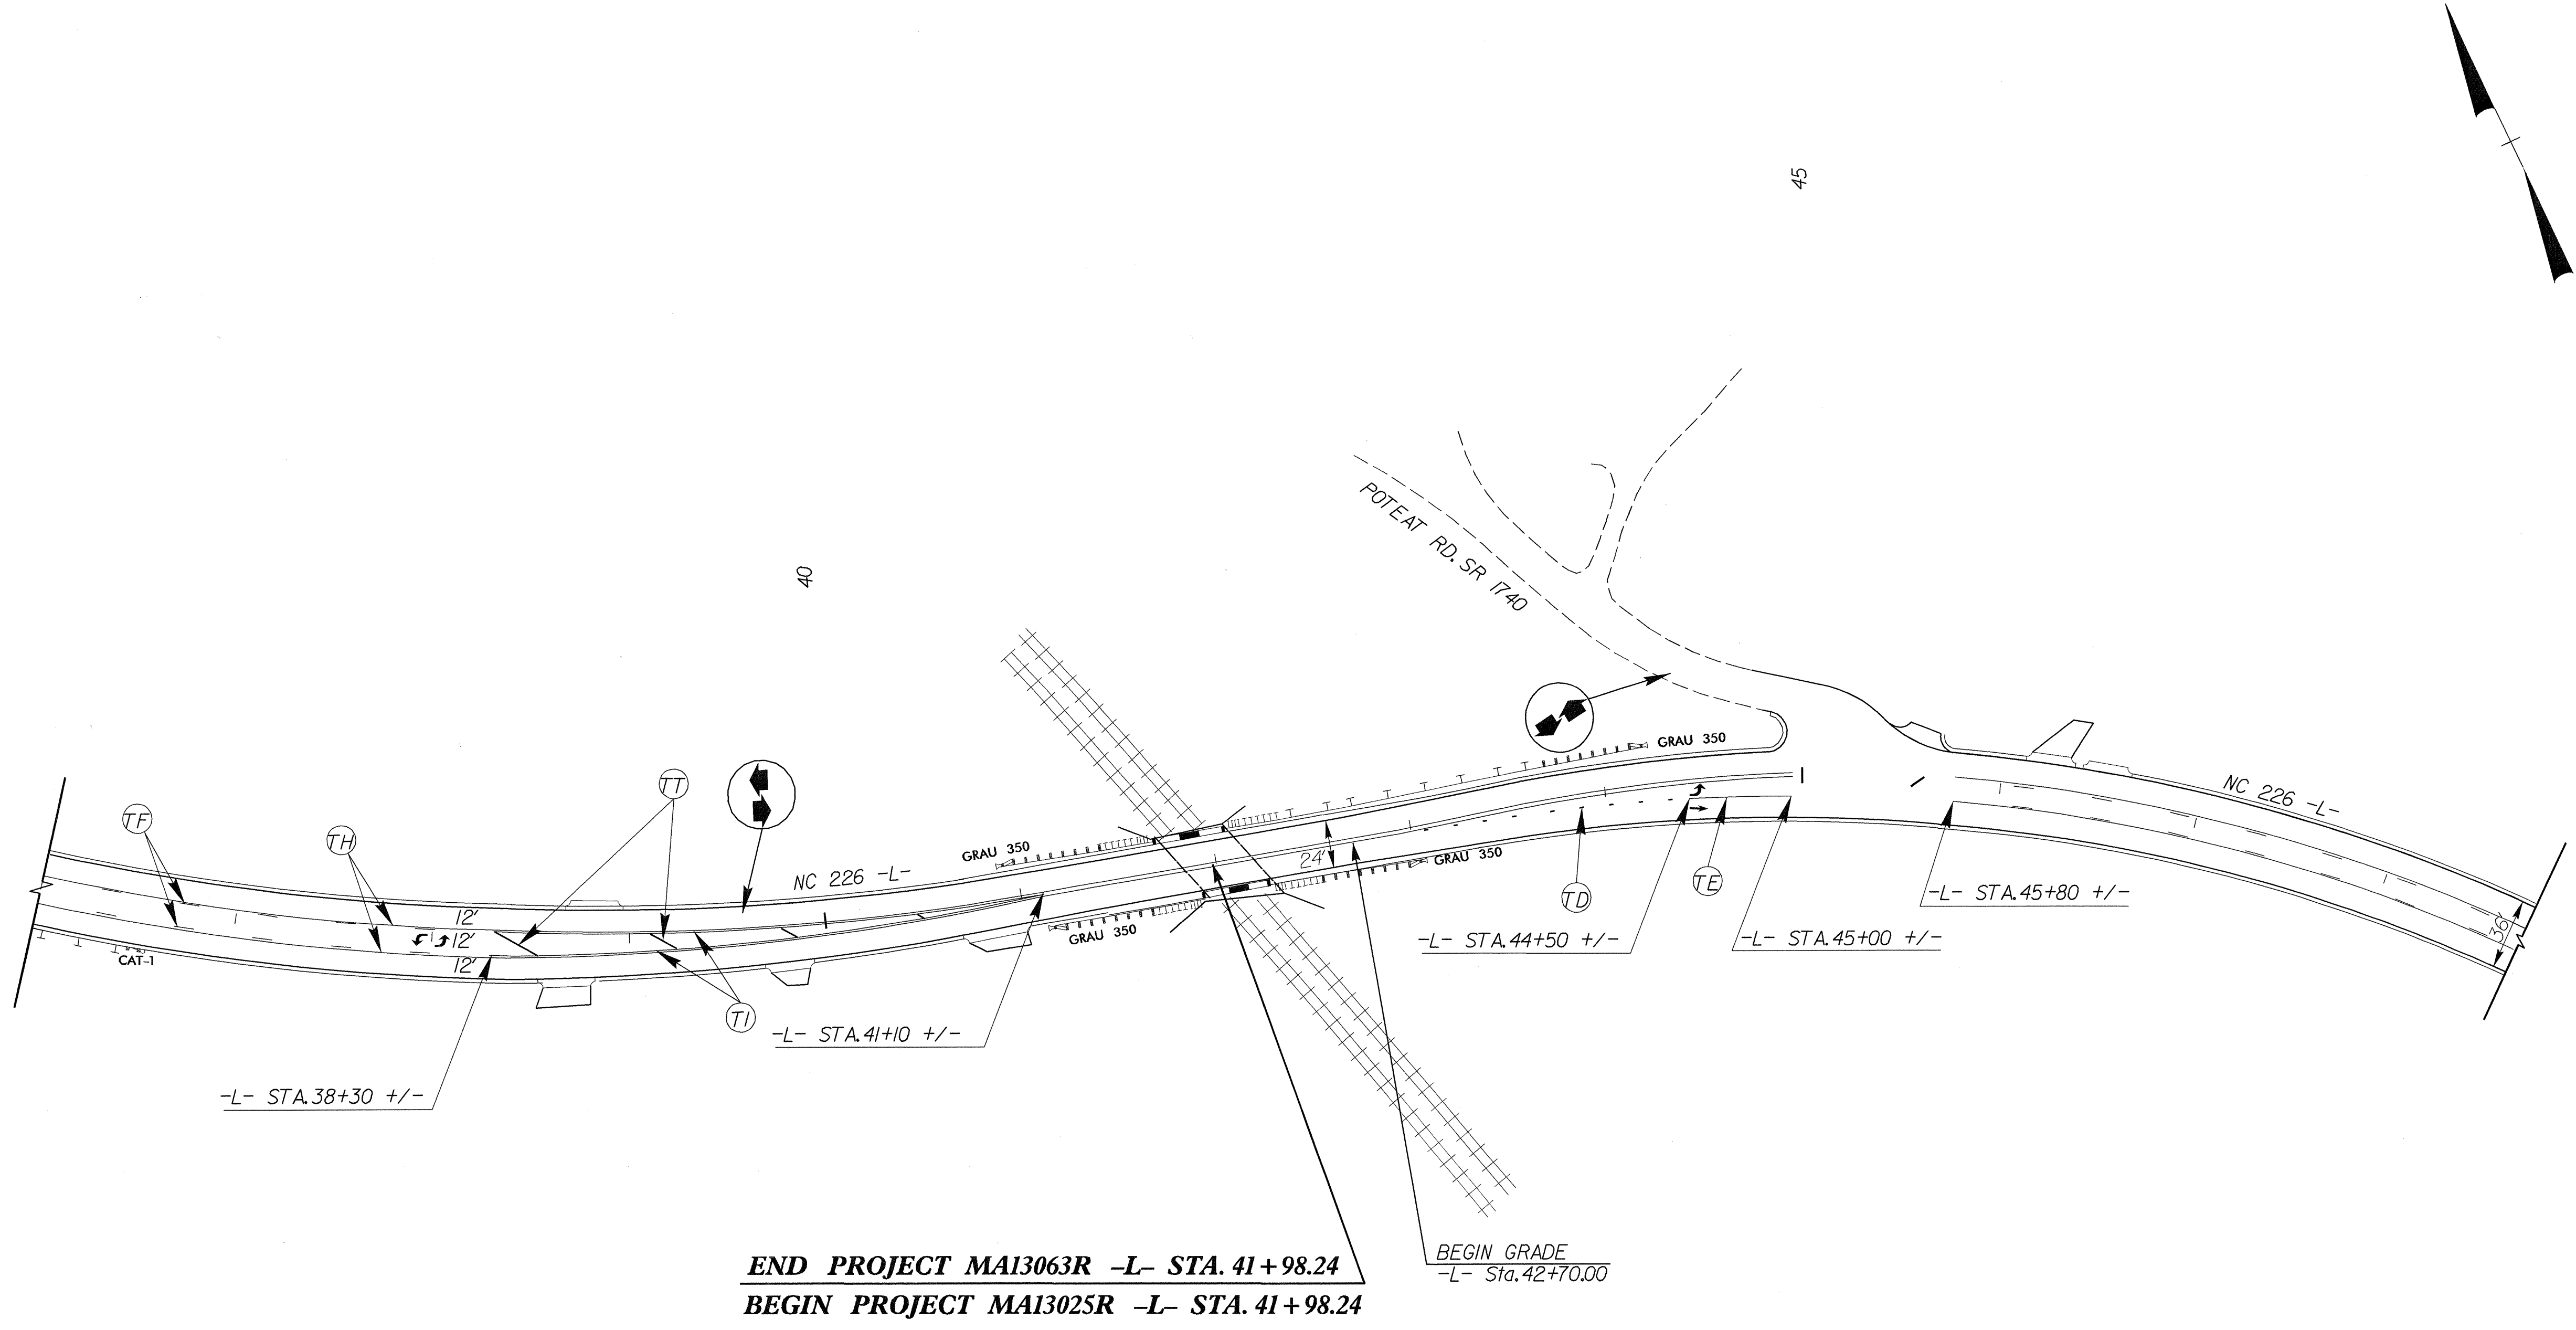

END PROJECT MA13063R -L- STA. 41+98.24
BEGIN PROJECT MA13025R -L- STA. 41+98.24

NOTE: MAINTAIN EGRESS/INGRESS TO ALL PROPERTIES DURING CONSTRUCTION WITH INCIDENTAL STONE BASE OR MATERIAL SUITABLE AND APPROVED BY THE ENGINEER.

12/8/2006 P:\TrafficControl\CP\TCPPMP_PhaseIII.pm03.dgn



PLANS PREPARED BY :
RUMMEL KLEPPER & KAHL, LLP
consulting engineers
 900 RIDGEFIELD DRIVE SUITE 350
 RALEIGH, NORTH CAROLINA 27609-3960
FOR
DIVISION OF HIGHWAYS

SEAL

 B. Keith Summer

FINAL PAVEMENT MARKING PLAN

SCALE: NONE		REVISIONS
DATE: 11/06		
DWG. BY: MAC		
DESIGN BY: MAC		
REVIEWED BY: BKS		
CADD FILE: PM03.DGN		

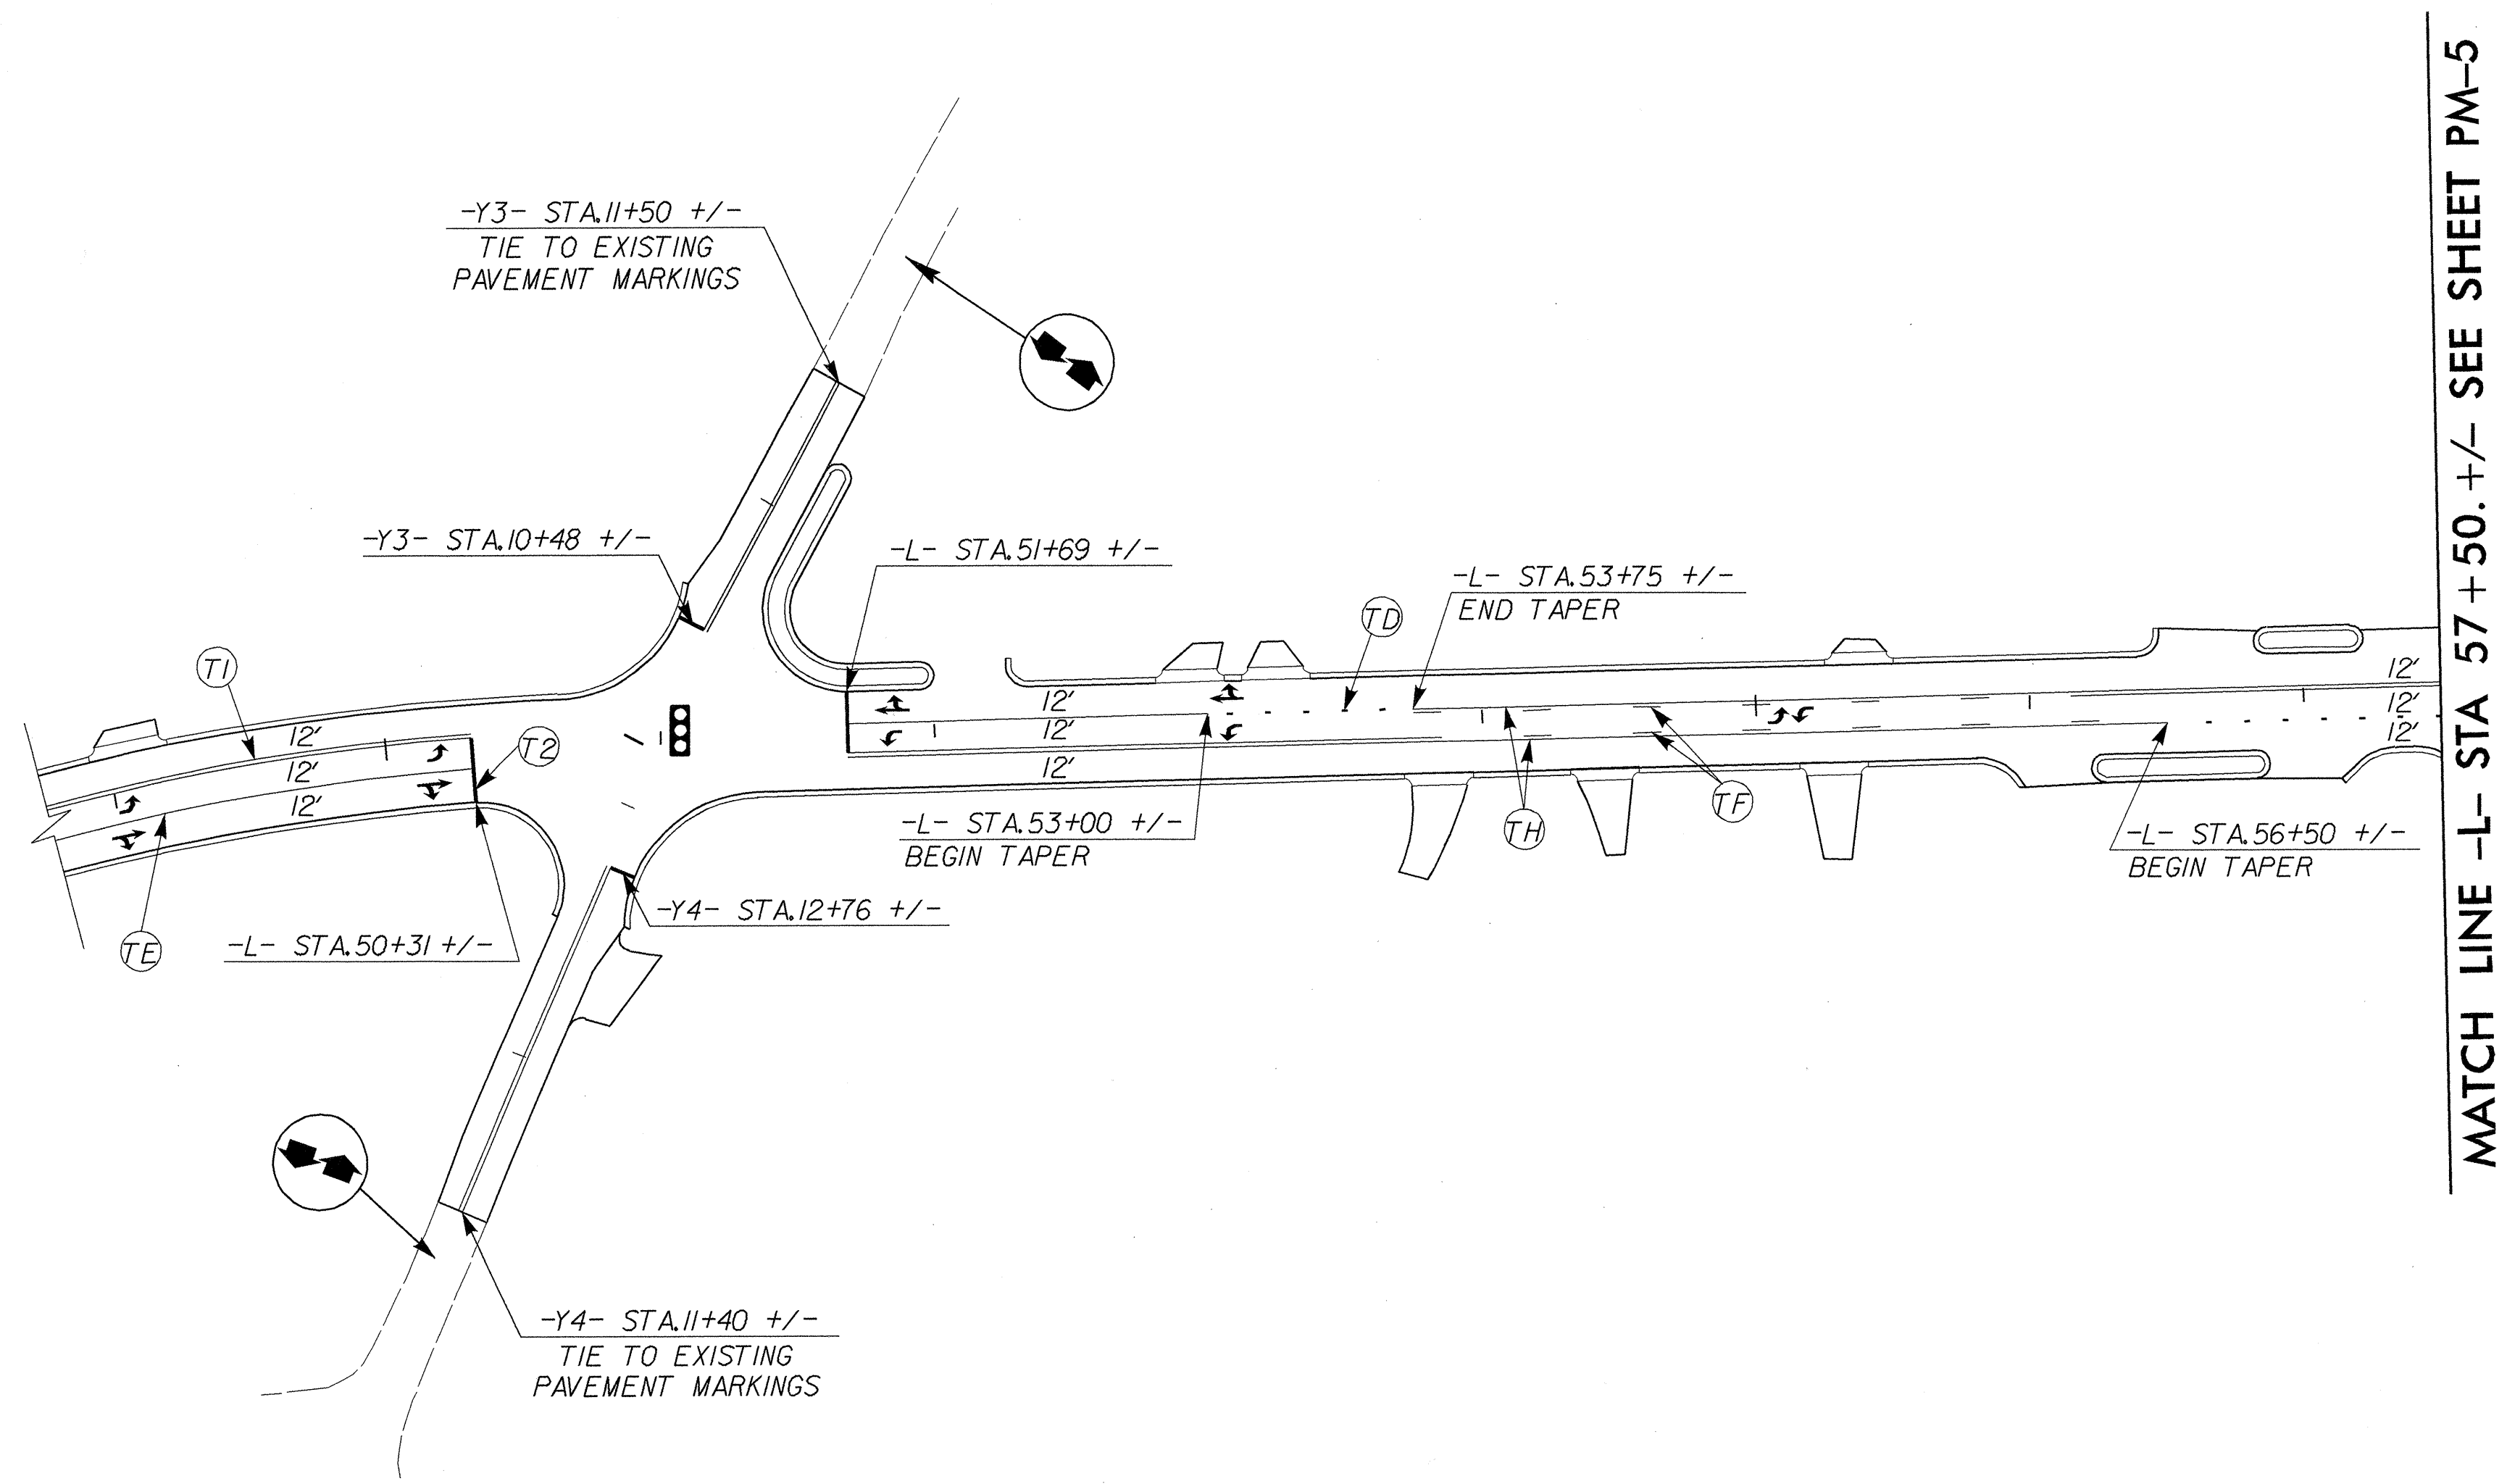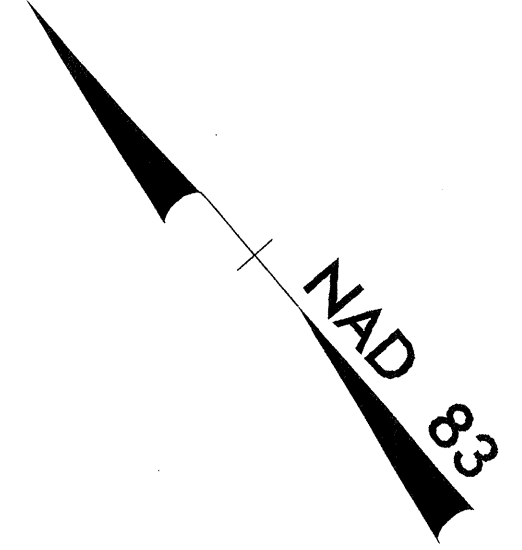

MATCH LINE -L- STA 57 +50. +/- SEE SHEET PM-5

REVISIONS

Ⓜ = EXISTING SIGNAL

REFER TO NCDOT ROADWAY STANDARD DRAWINGS 1205.02, 1205.04 AND 1205.05 FOR THE PLACEMENT AND LOCATION OF PAVEMENT MARKING LINES AND ARROW SYMBOLS.


8/17/99
11/3/2006
I:\Traffic\TrafficControl\TCP\TCPPMP\PhaseII\pm04.dgn

PLANS PREPARED BY :
RUMMEL KLEPPER & KAHL, LLP
consulting engineers
 900 RIDGEFIELD DRIVE SUITE 350
 RALEIGH, NORTH CAROLINA 27609-3960
FOR
DIVISION OF HIGHWAYS


SEAL

 B. Kahl

FINAL PAVEMENT MARKING PLAN		REVISIONS	
SCALE: NONE	DATE: 11/06		
DWG. BY: MAC	DESIGN BY: MAC		
REVIEWED BY: BKS			
		CADD FILE: PM04.DGN	

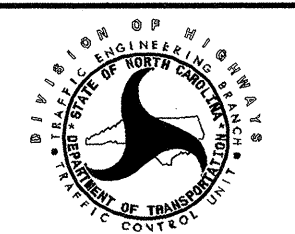

MATCH LINE -L- STA 57+50 +/- SEE SHEET PM-4

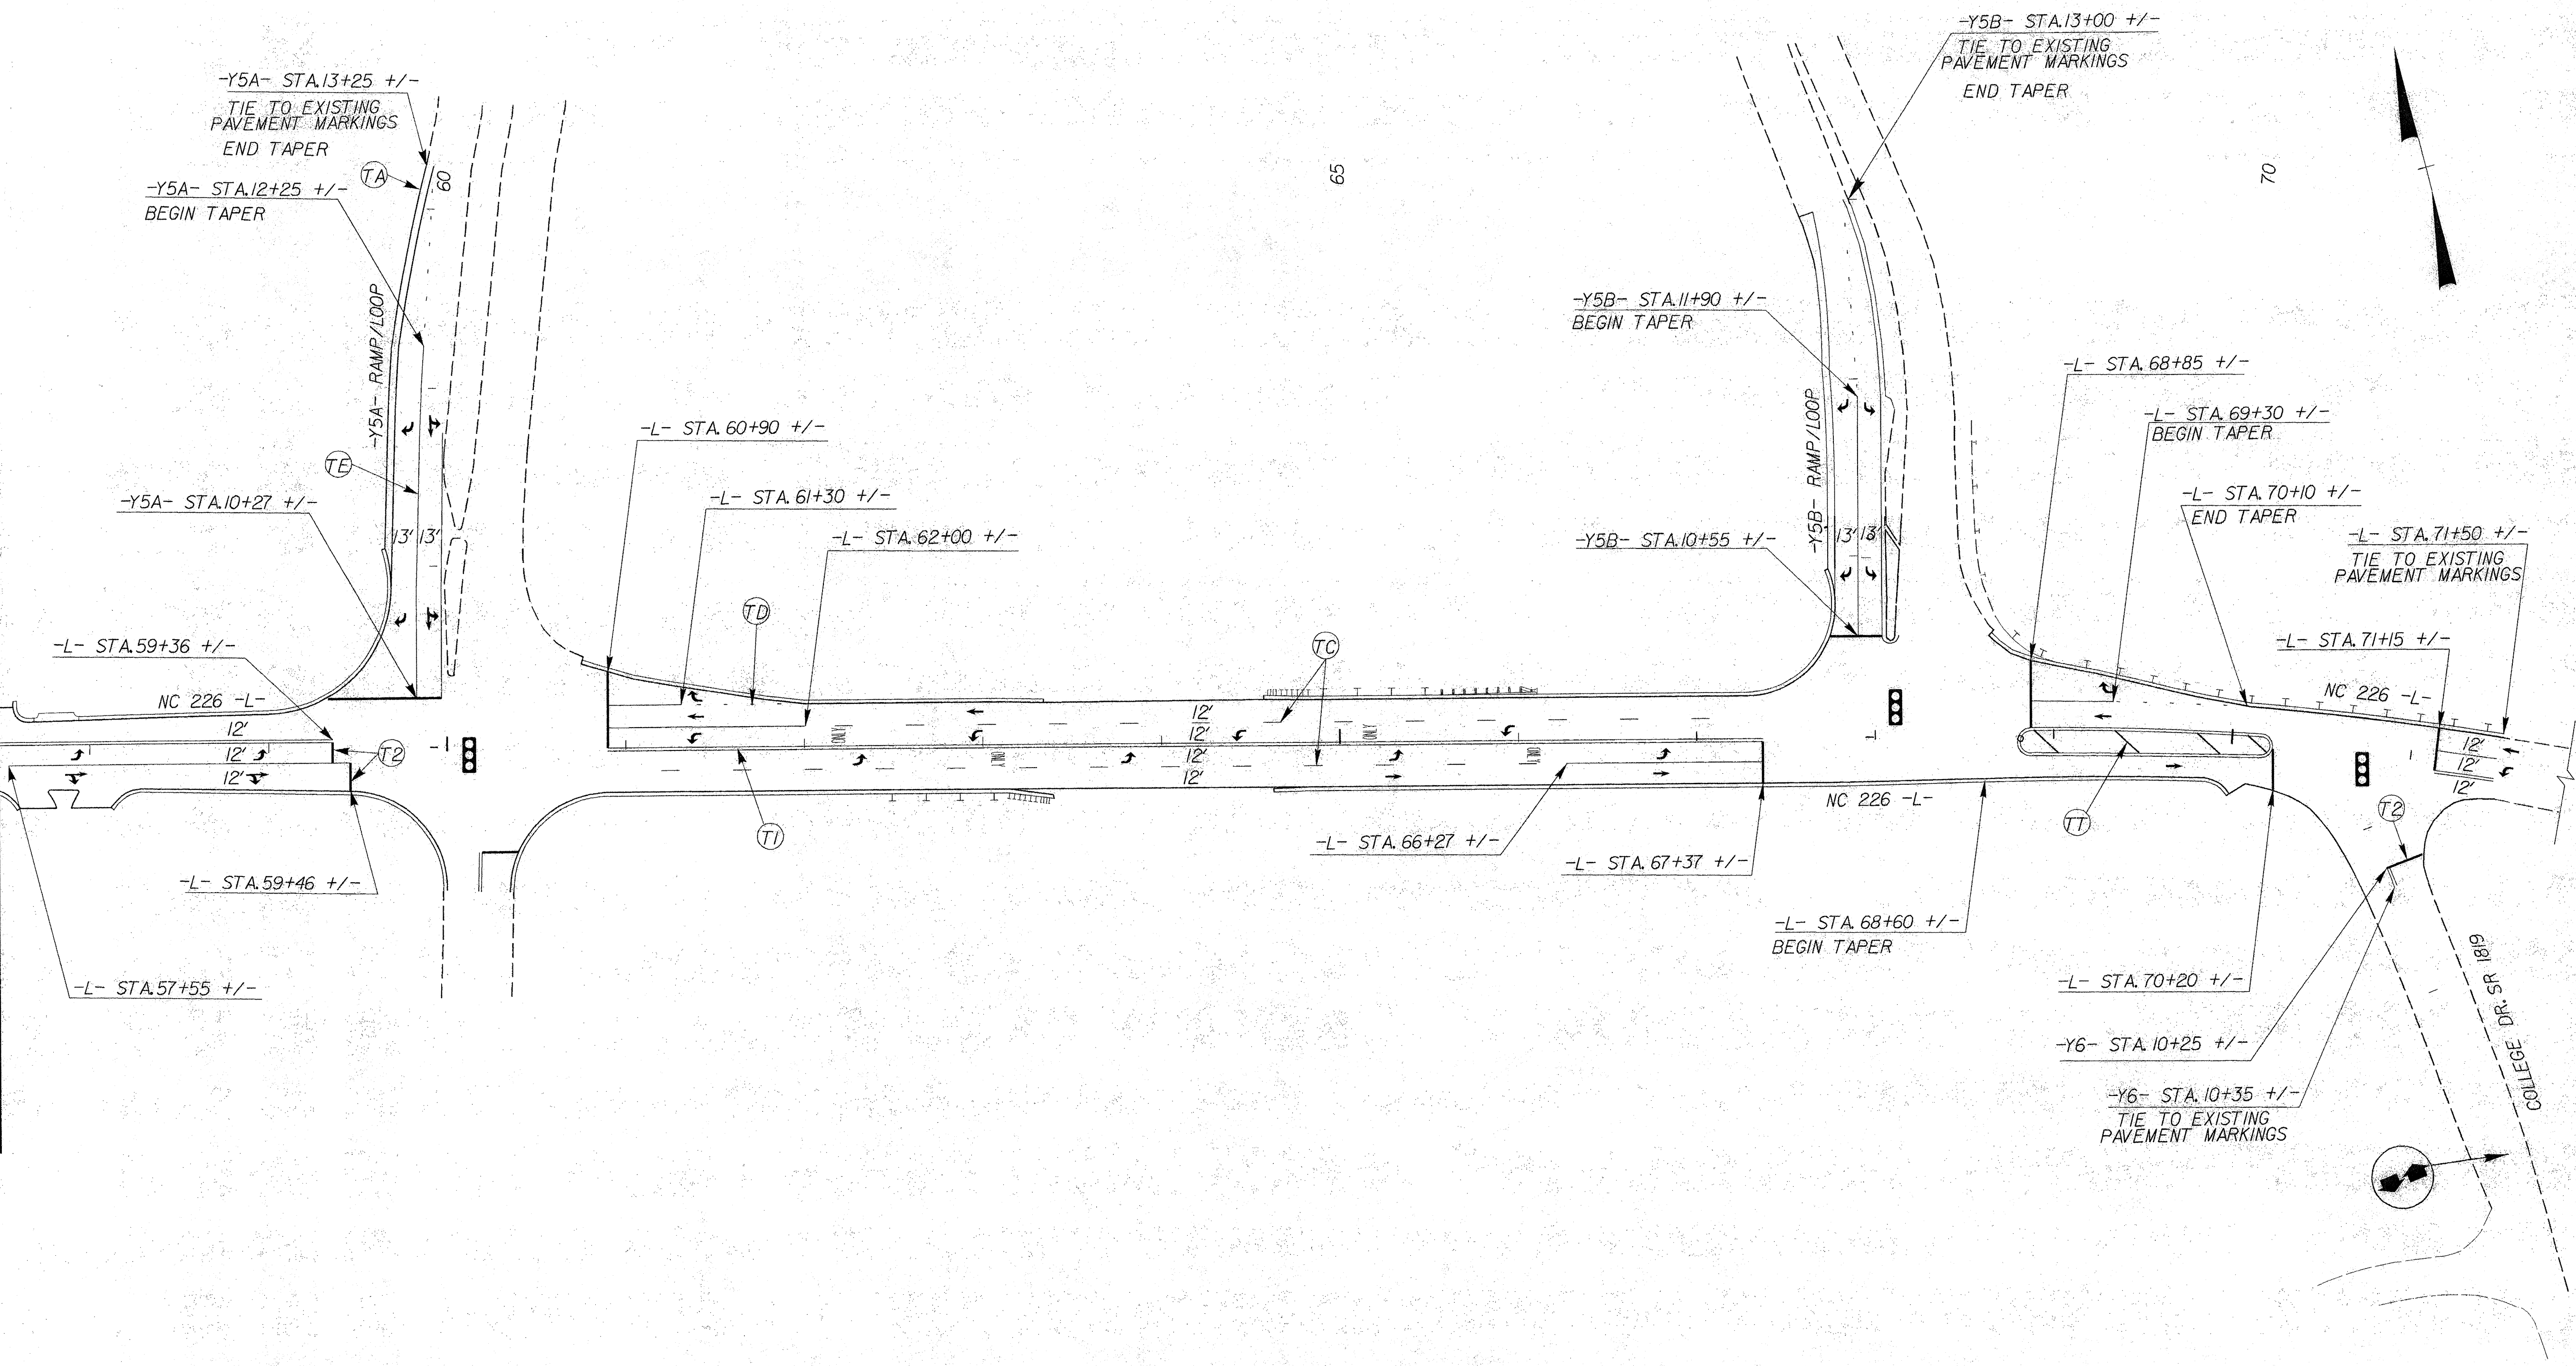

⦿ = EXISTING SIGNAL

REFER TO NCDOT ROADWAY STANDARD DRAWINGS 1205.02, 1205.04, 1205.05 AND 1205.06 FOR THE PLACEMENT AND LOCATION OF PAVEMENT MARKING LINES AND ARROW SYMBOLS.



PLANS PREPARED BY :
RUMMEL KLEPPER & KAHL, LLP
consulting engineers
 900 RIDGEFIELD DRIVE SUITE 350
 RALEIGH, NORTH CAROLINA 27609-3960
FOR
DIVISION OF HIGHWAYS

SEAL
 NORTH CAROLINA PROFESSIONAL ENGINEER
 SEAL 19834
 B. Keith Skinner 12/7/06

FINAL PAVEMENT MARKING PLAN

SCALE: NONE		REVISIONS
DATE: 11 / 06		
DWG. BY: MAC		
DESIGN BY: MAC		
REVIEWED BY: BKS		CADD FILE: PM05.DGN

P:\7-2006\37857 & 37645\Drawings\CP\PM-5.dgn
 12/7/06 10:05 AM
 B:\Users\BKS\My Documents\Projects\37857 & 37645\Drawings\CP\PM-5.dgn

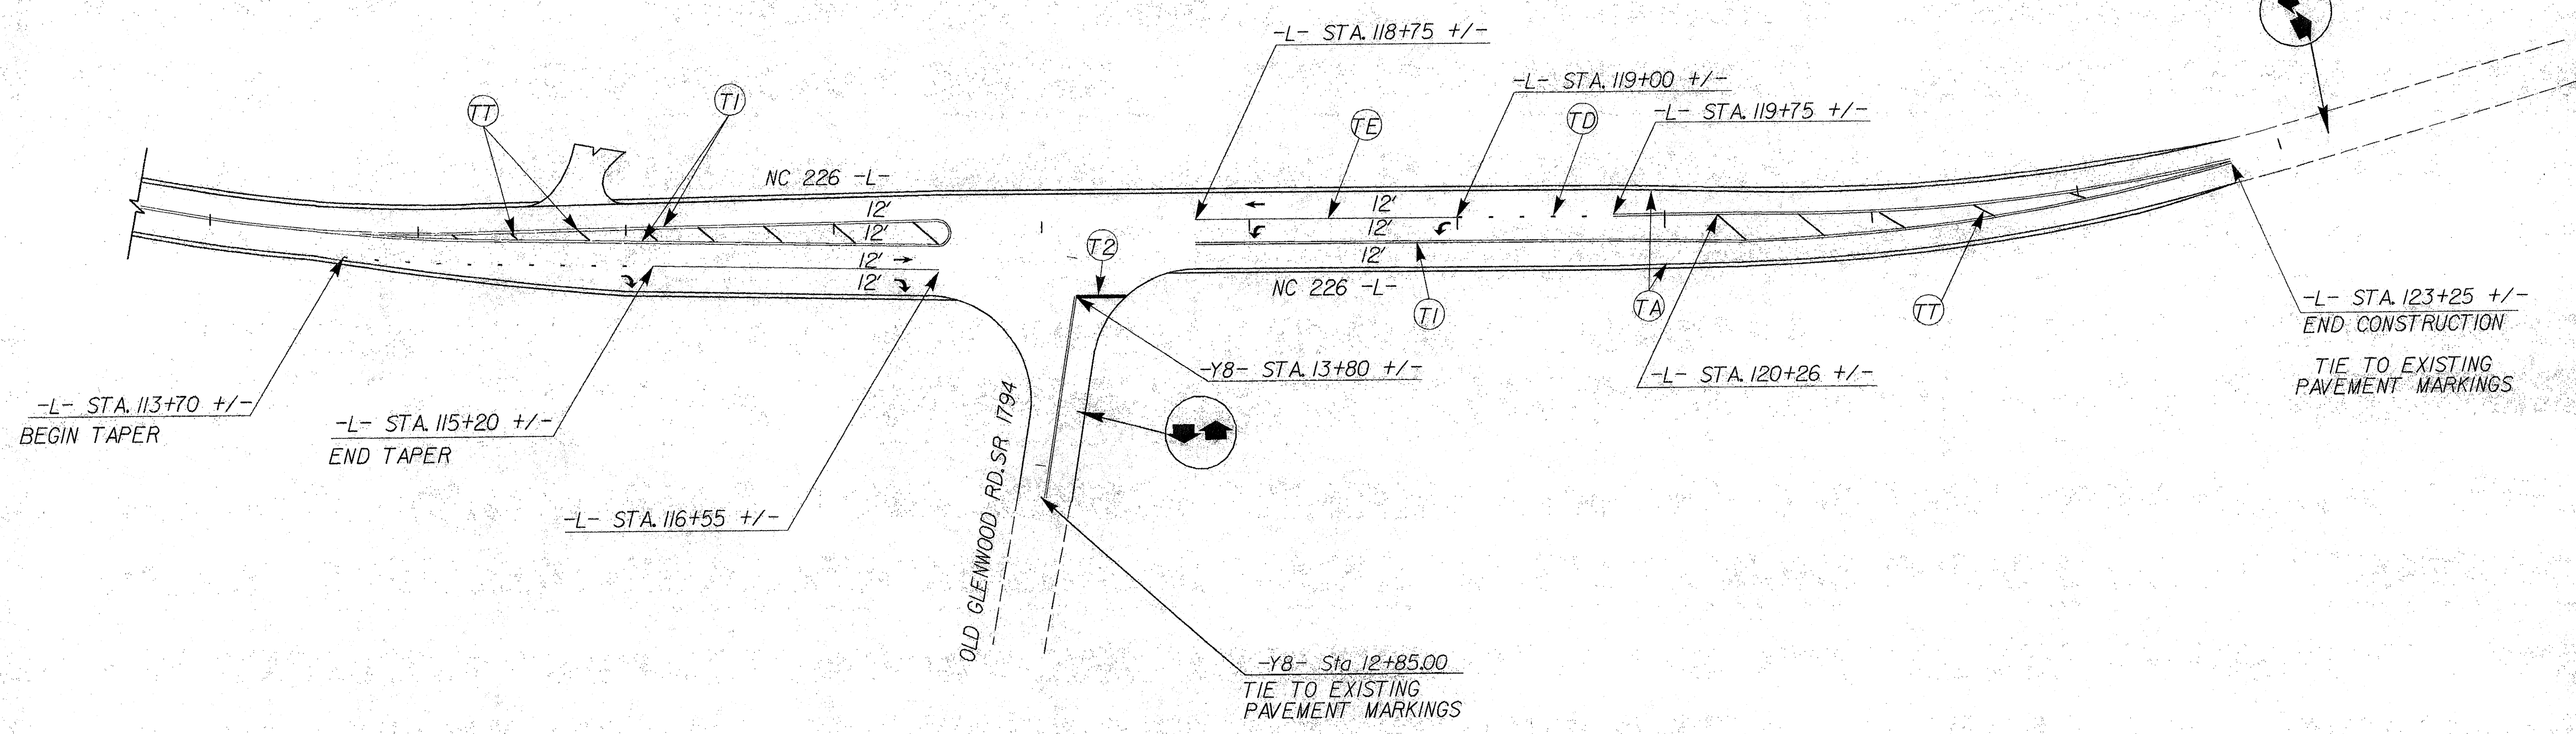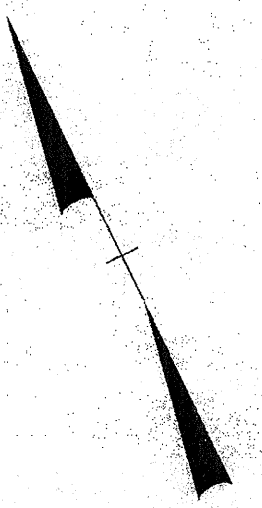

REFER TO NCDOT ROADWAY STANDARD DRAWINGS 1205.02, 1205.04 AND 1205.05 FOR THE PLACEMENT AND LOCATION OF PAVEMENT MARKING LINES AND ARROW SYMBOLS.

12/7/06 12:47:11 PM C:\TrafficControl\TCF\TOPPM\PhaseIII\mm06.dgn

PLANS PREPARED BY :
RUMMEL KLEPPER & KAHL, LLP
consulting engineers
 900 RIDGEFIELD DRIVE SUITE 350
 RALEIGH, NORTH CAROLINA 27609-3960
FOR
DIVISION OF HIGHWAYS

SEAL
 NORTH CAROLINA
 PROFESSIONAL
 SEAL
 19834
 ENGINEER
 B. KEITH SKINNER
 12/7/06

FINAL PAVEMENT MARKING PLAN

SCALE: NONE
 DATE: 11/06
 DWG. BY: MAC
 DESIGN BY: MAC
 REVIEWED BY: BKS



REVISIONS

CADD FILE: PM06.DGN