



07/26/20


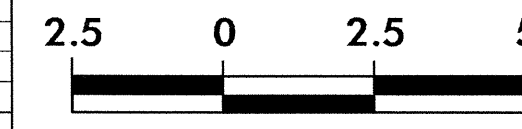


PROJECT REFERENCE NO.	SHEET NO.
B-1443	X-2

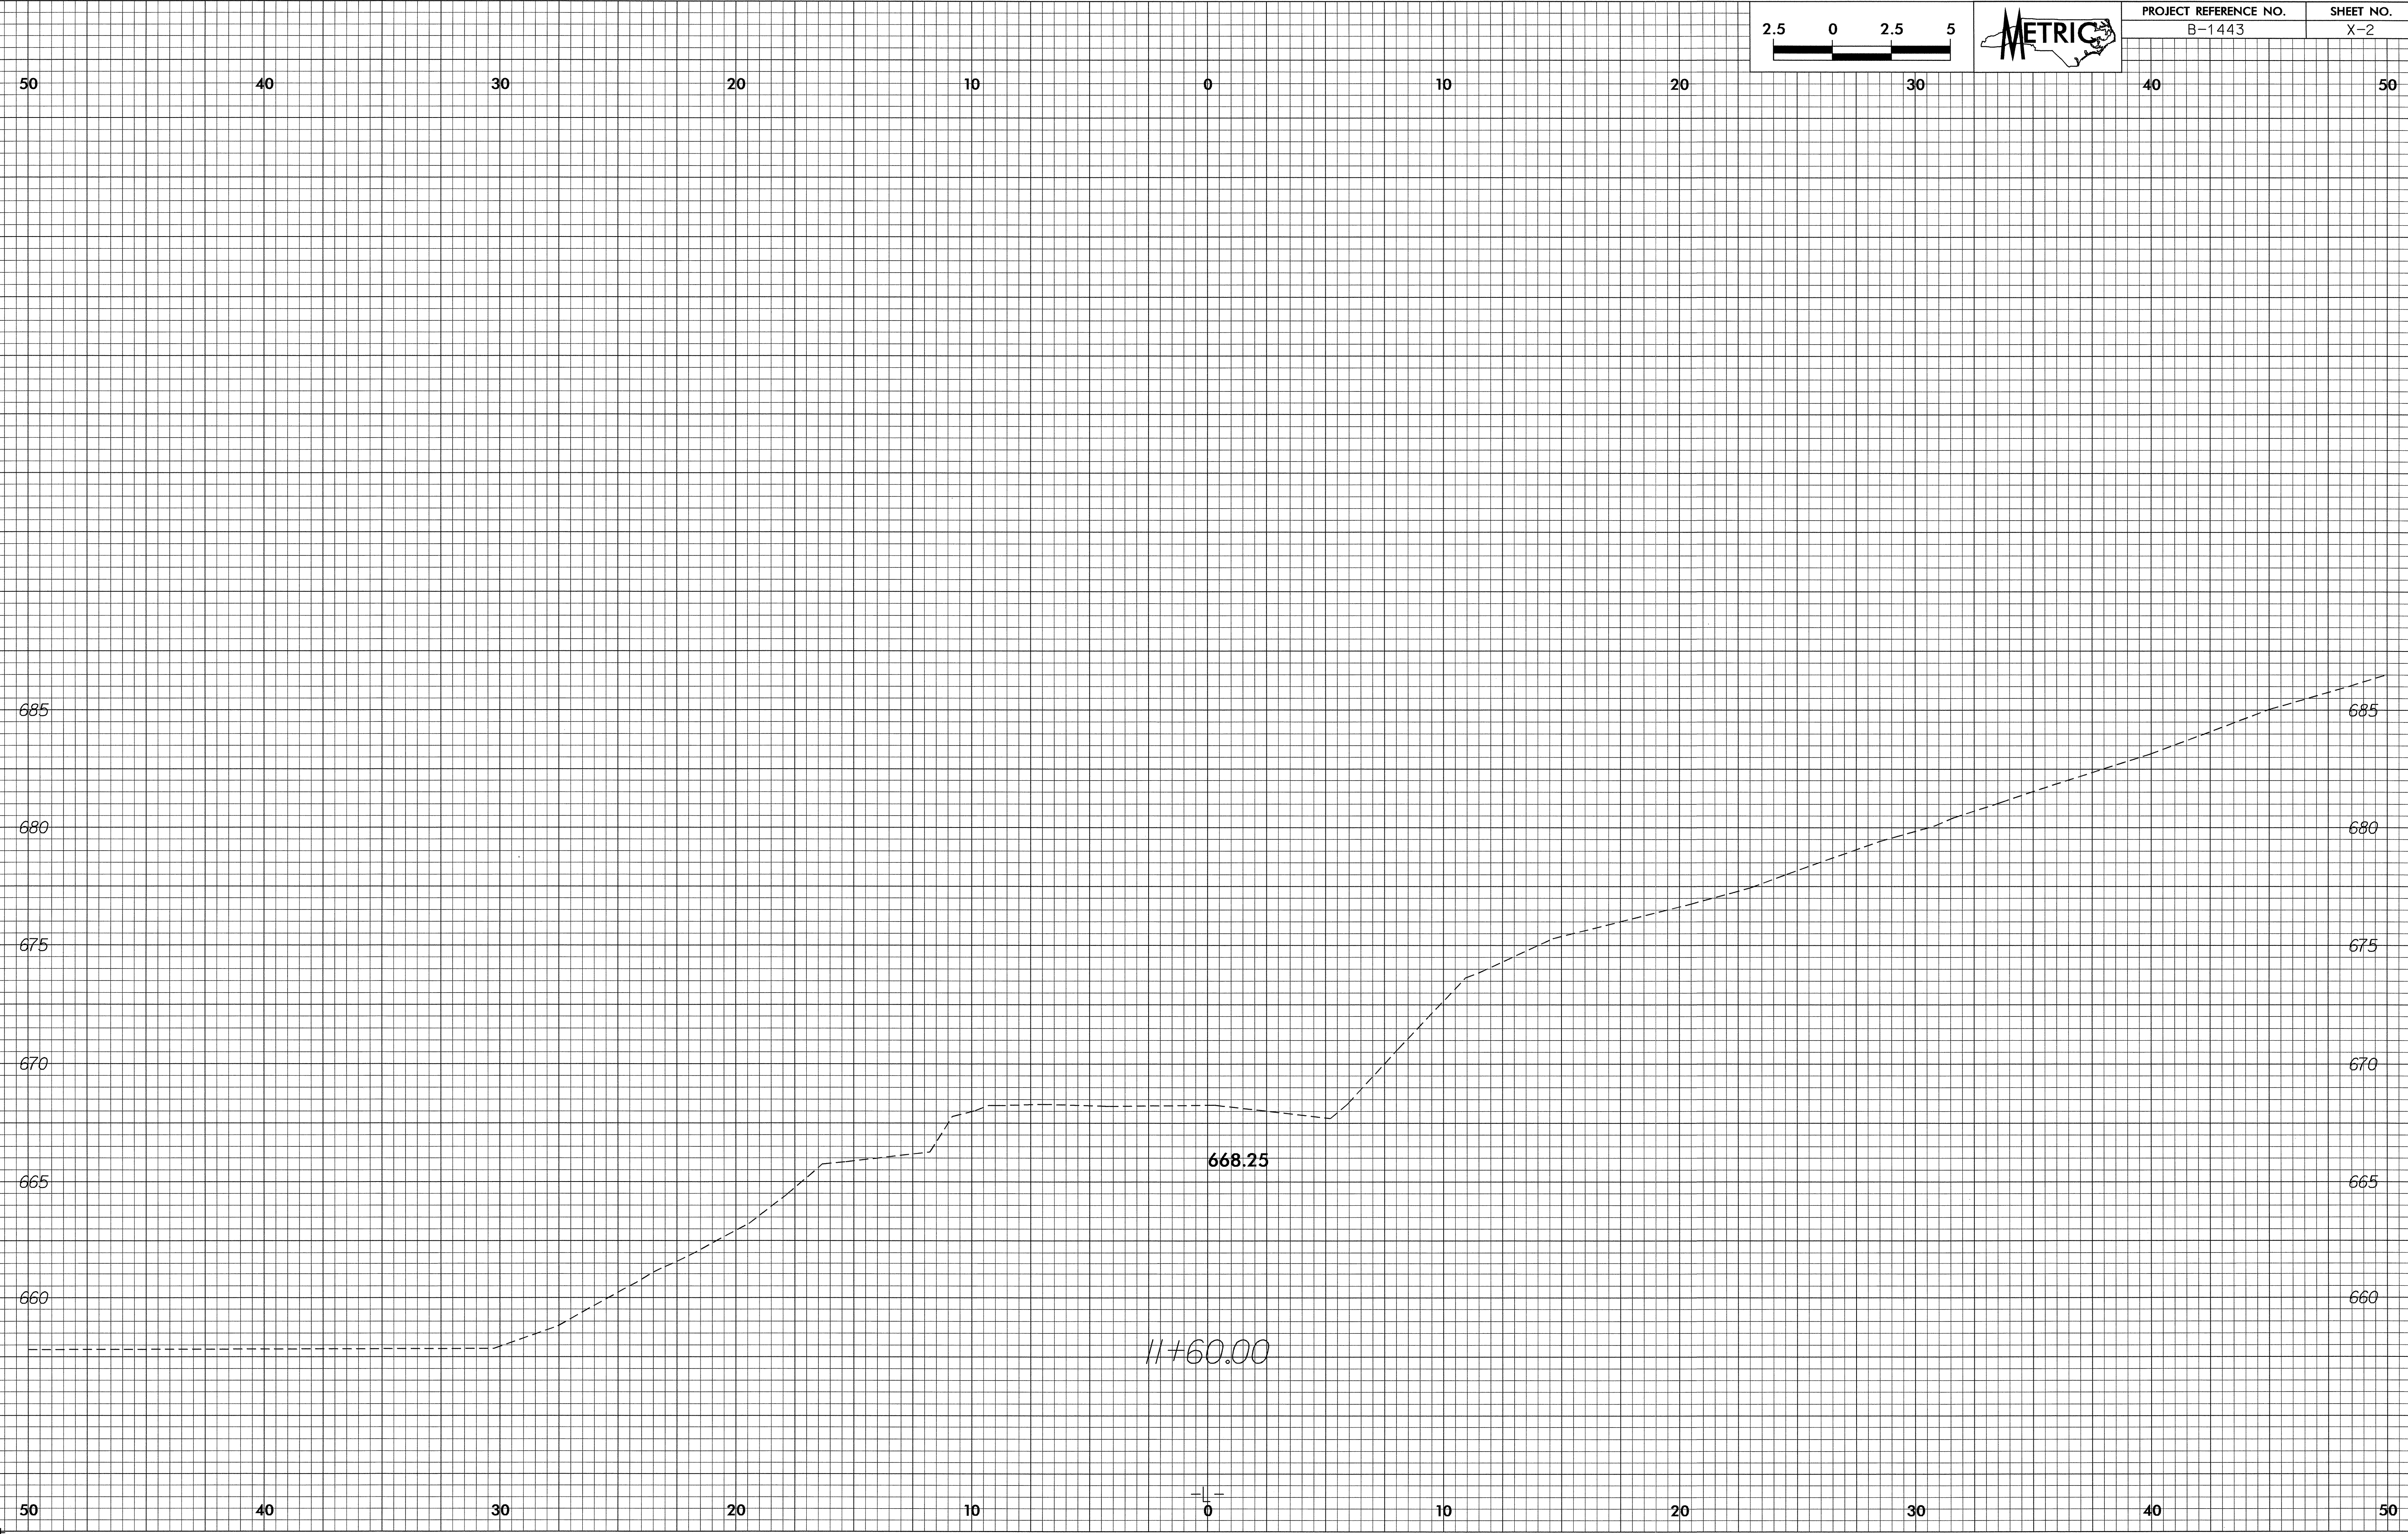


06-DEC-2004 16:11
JE Johnson At 10:20:26

10/26/09

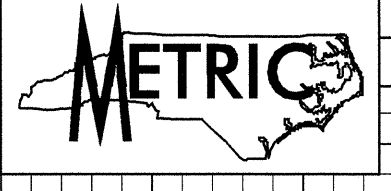
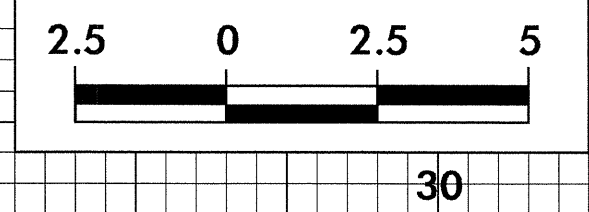


PROJECT REFERENCE NO. B-1443	SHEET NO. X-3
---------------------------------	------------------

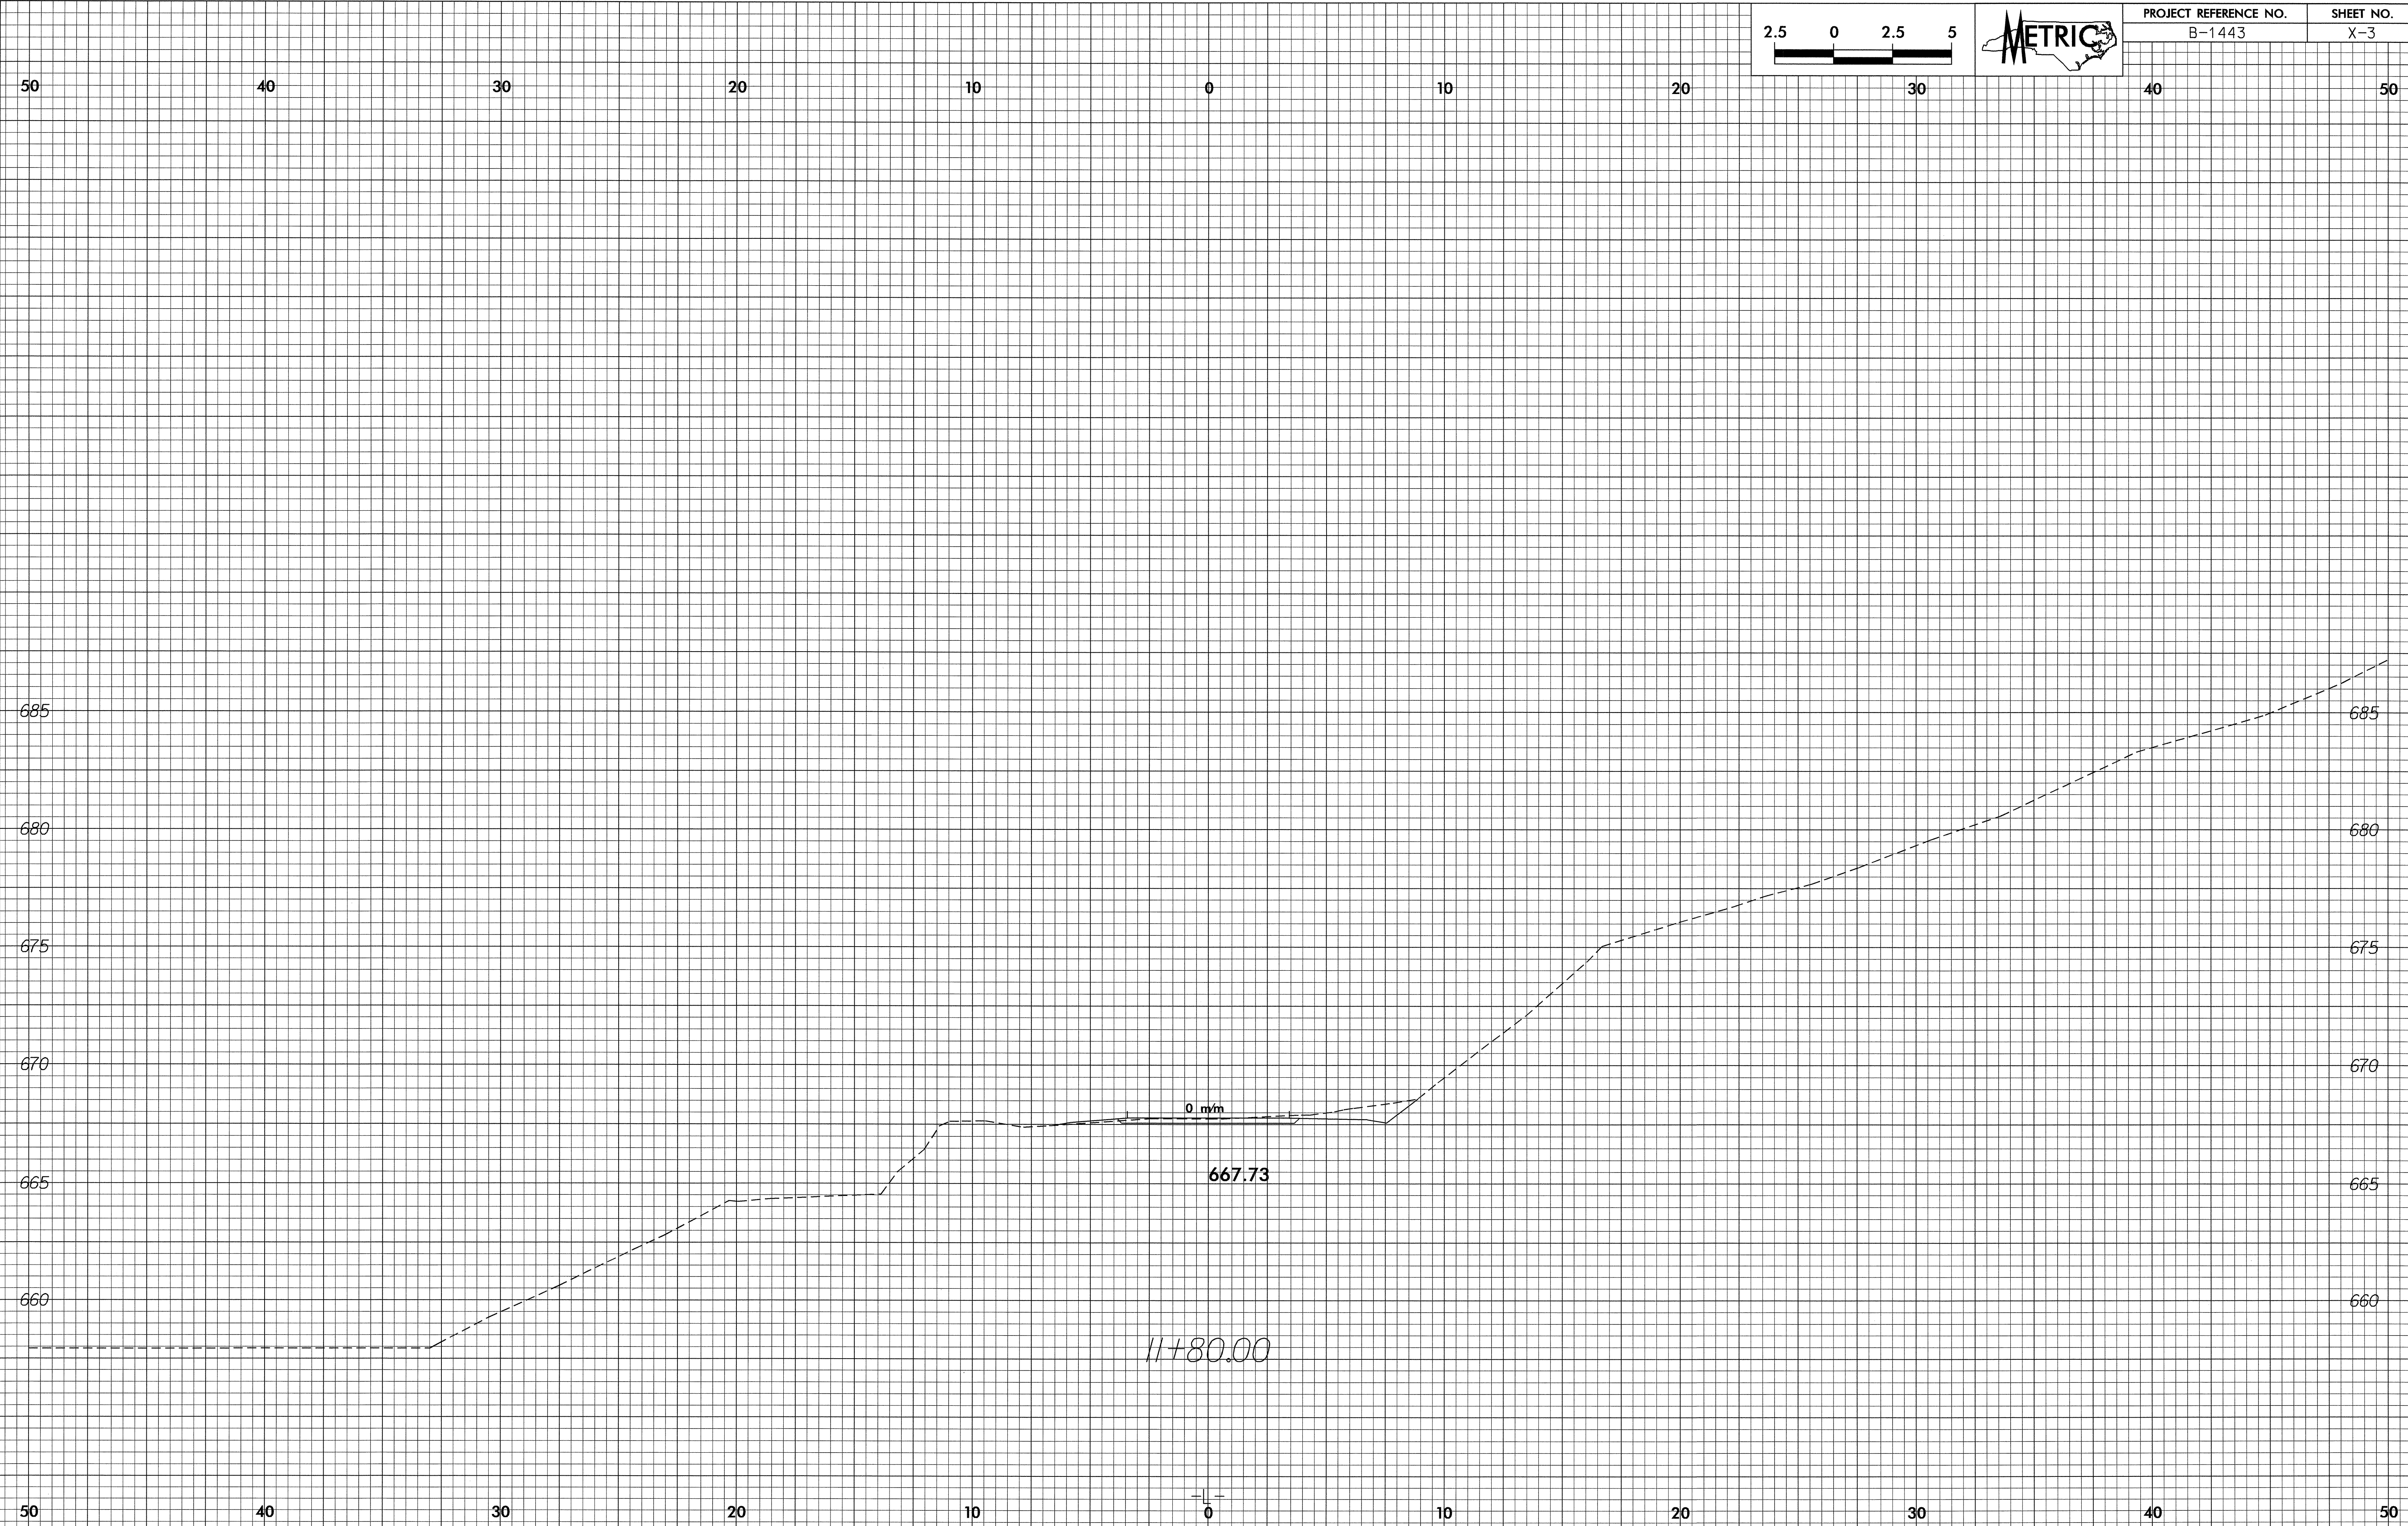


06-DEC-2004 16:11
JE Johnson PL R2203026
B-1443.X-3.1.xpl

10/26/98

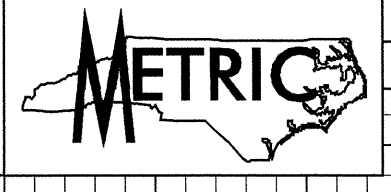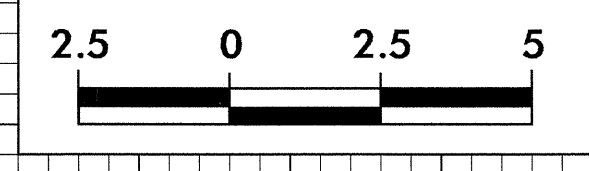


PROJECT REFERENCE NO.	SHEET NO.
B-1443	X-4

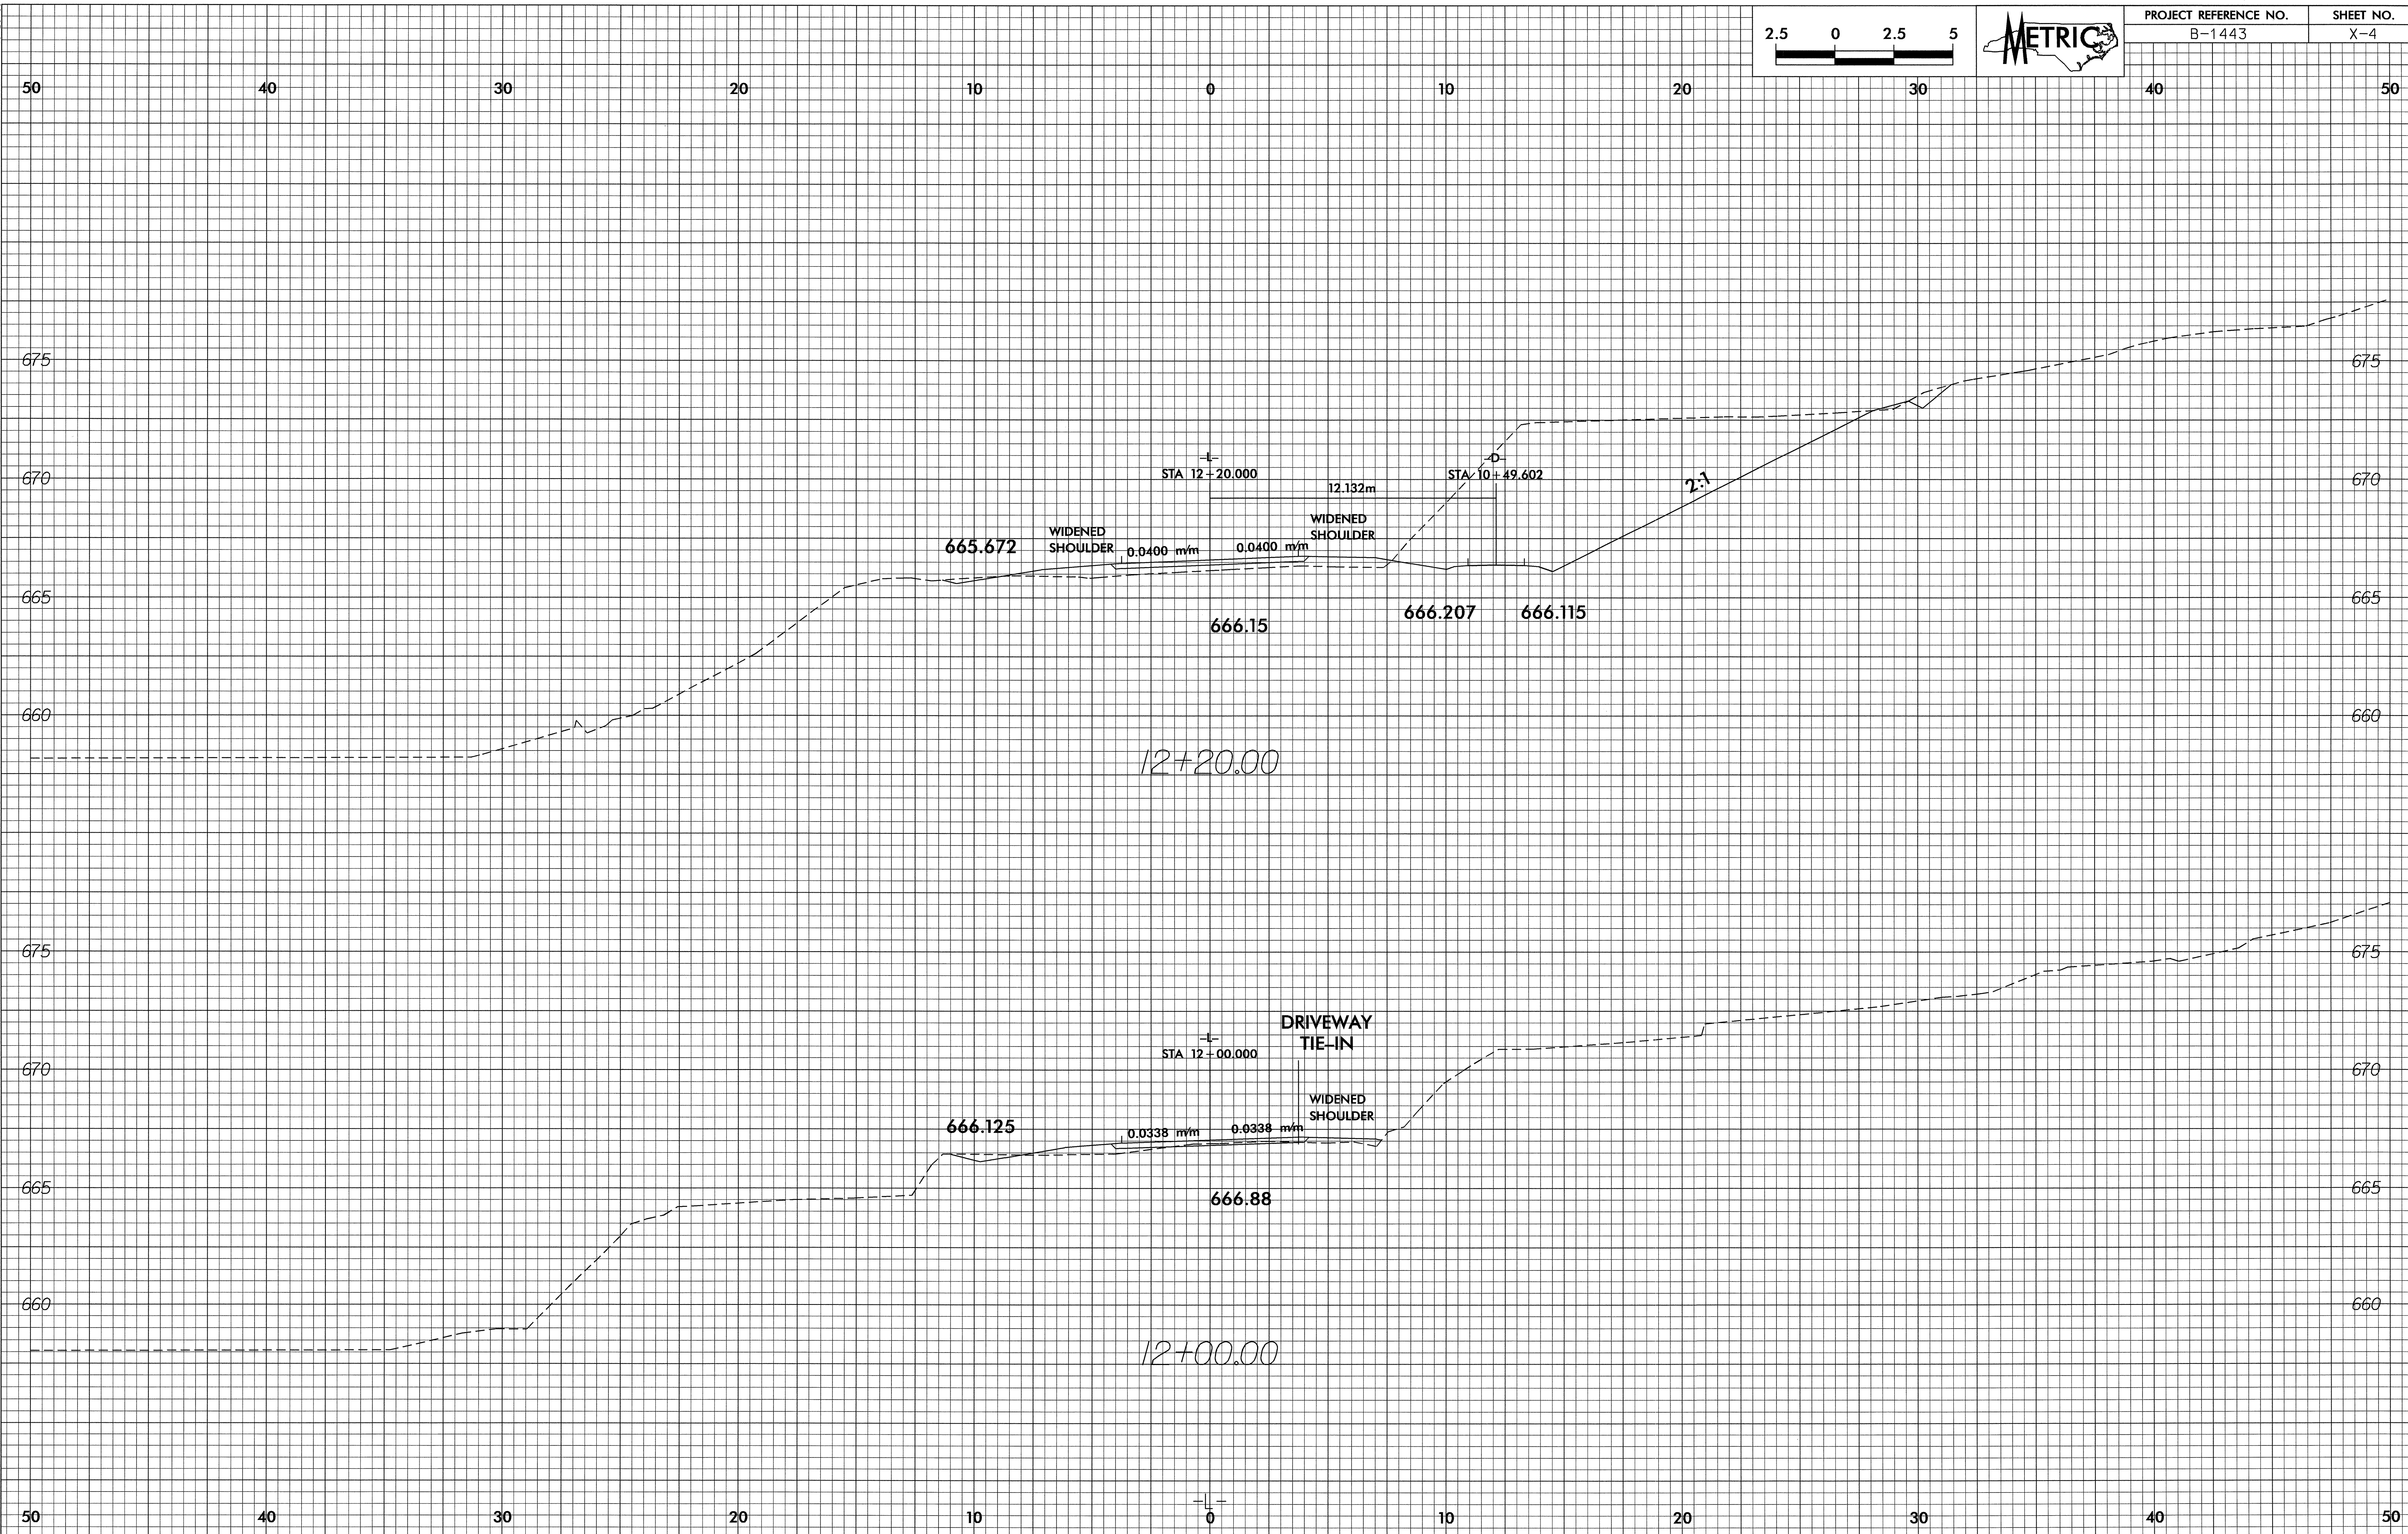

06-DEC-2004 10:10 AM
 JEUJohnson at P:\2003\1443_1.xpl

07/26/98

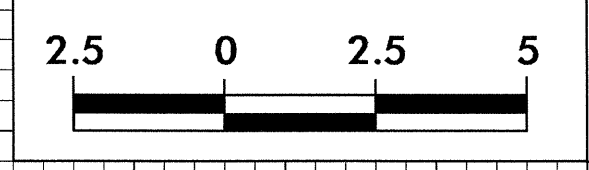


PROJECT REFERENCE NO.	SHEET NO.
B-1443	X-5

50 40 30 20 10 0 10 20 30 40 50

675 675

STRUCTURE

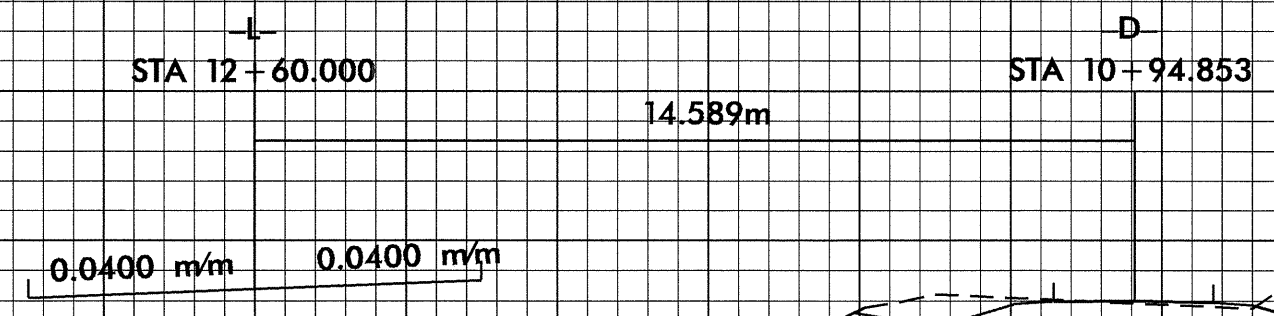

670 670

665 665


660 660

662.11
12+60.00

680 680

675 675

670 670

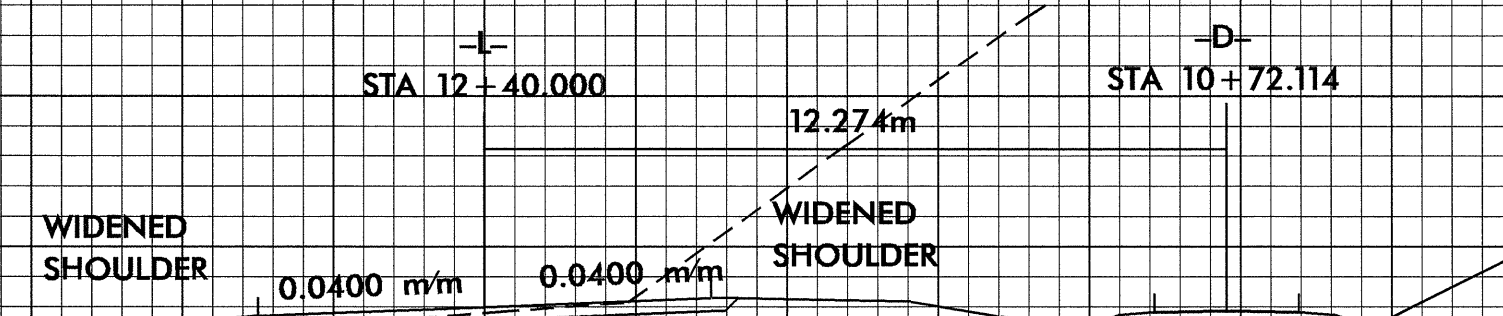

665 665


660 660

666.40
12+40.00

50 40 30 20 10 0 10 20 30 40 50

06-DEC-2004 16:12
JE Johnson A1 R2283925

0.7/26/98

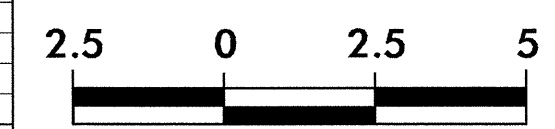

PROJECT REFERENCE NO.
B-1443

SHEET NO.
X-6

50 40 30 20 10 0 10 20 30 40 50

STRUCTURE

0.0400 m/m

670 670

665 665

660 660

13+00.00

STRUCTURE

0.0400 m/m

670 670

665 665


660 660

12+80.00

50 40 30 20 10 0 10 20 30 40 50


06-DEC-2004 15:12
JE Johnson AT R2253026

10/26/08

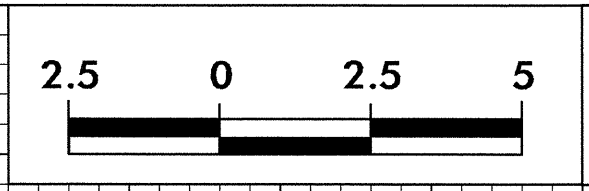


PROJECT REFERENCE NO.
B-1443

SHEET NO.
X-7

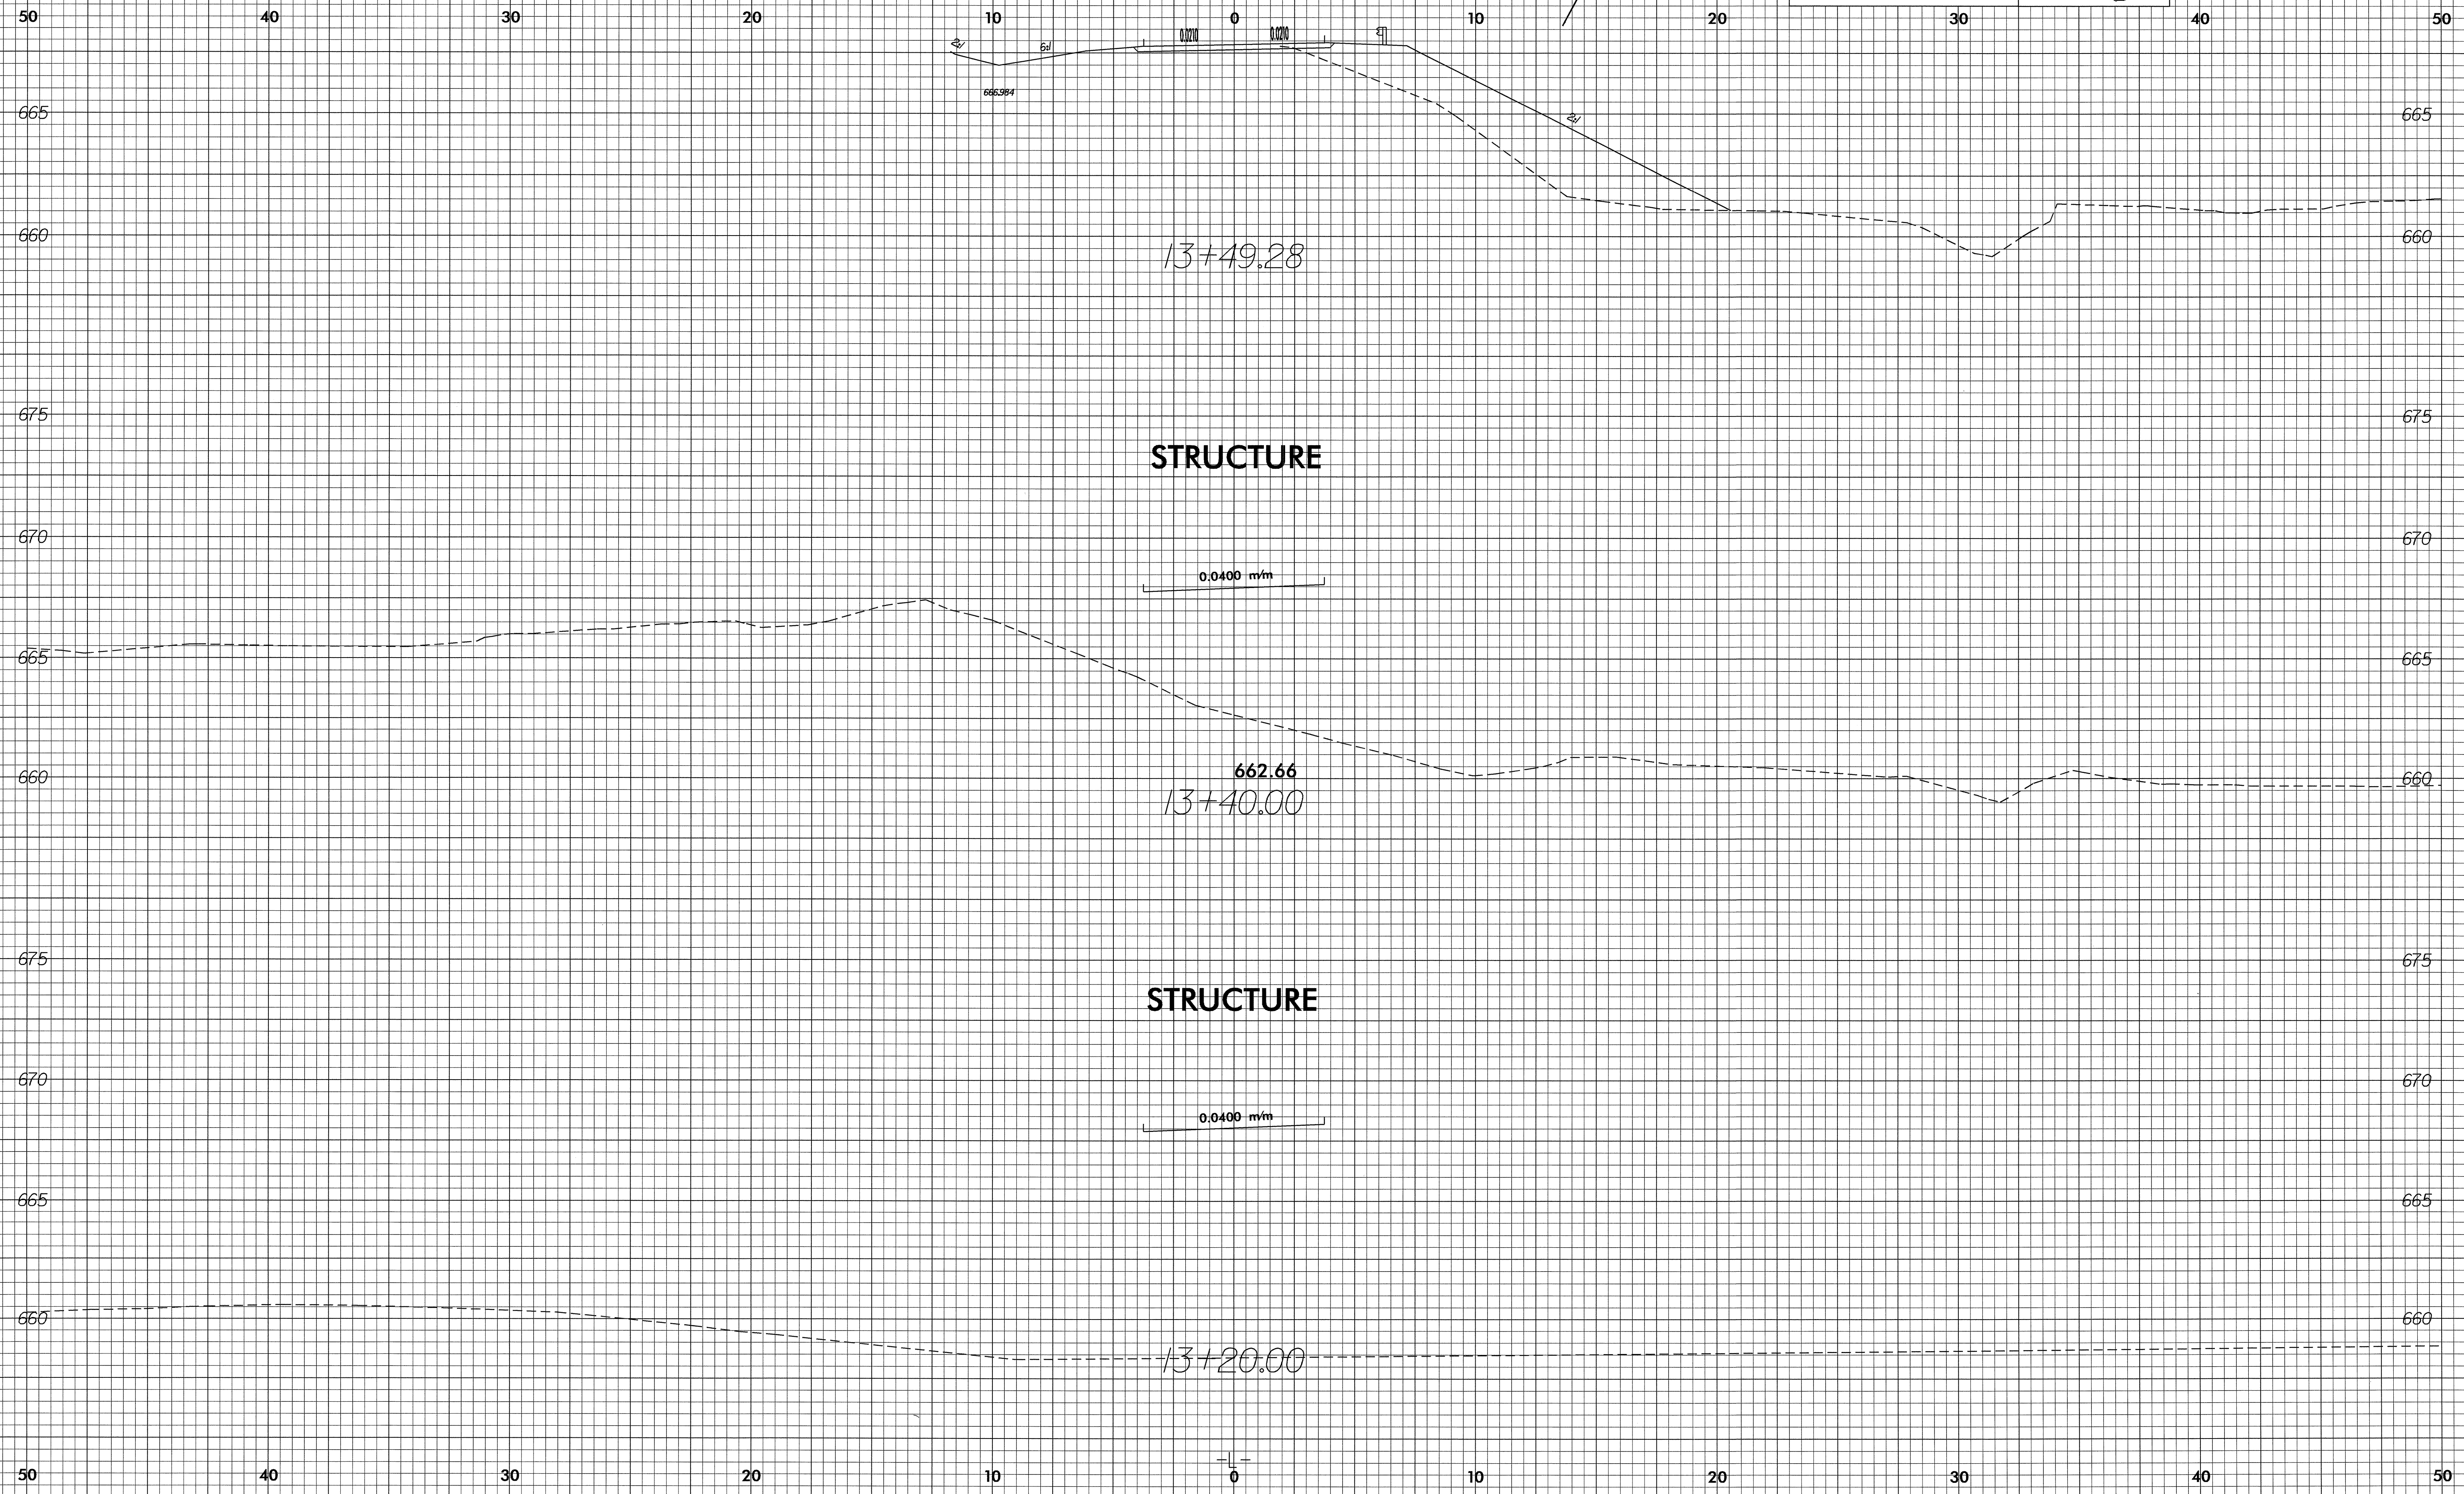

06-DEC-2004 16:12
JEJohnson At 10:20:33.1.wpl


10/26/09

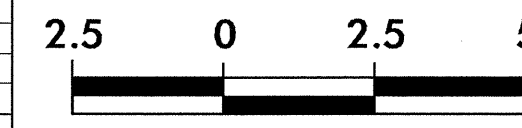

PROJECT REFERENCE NO.
B-1443

SHEET NO.
X-8

50 40 30 20 10 0 10 20 30 40 50

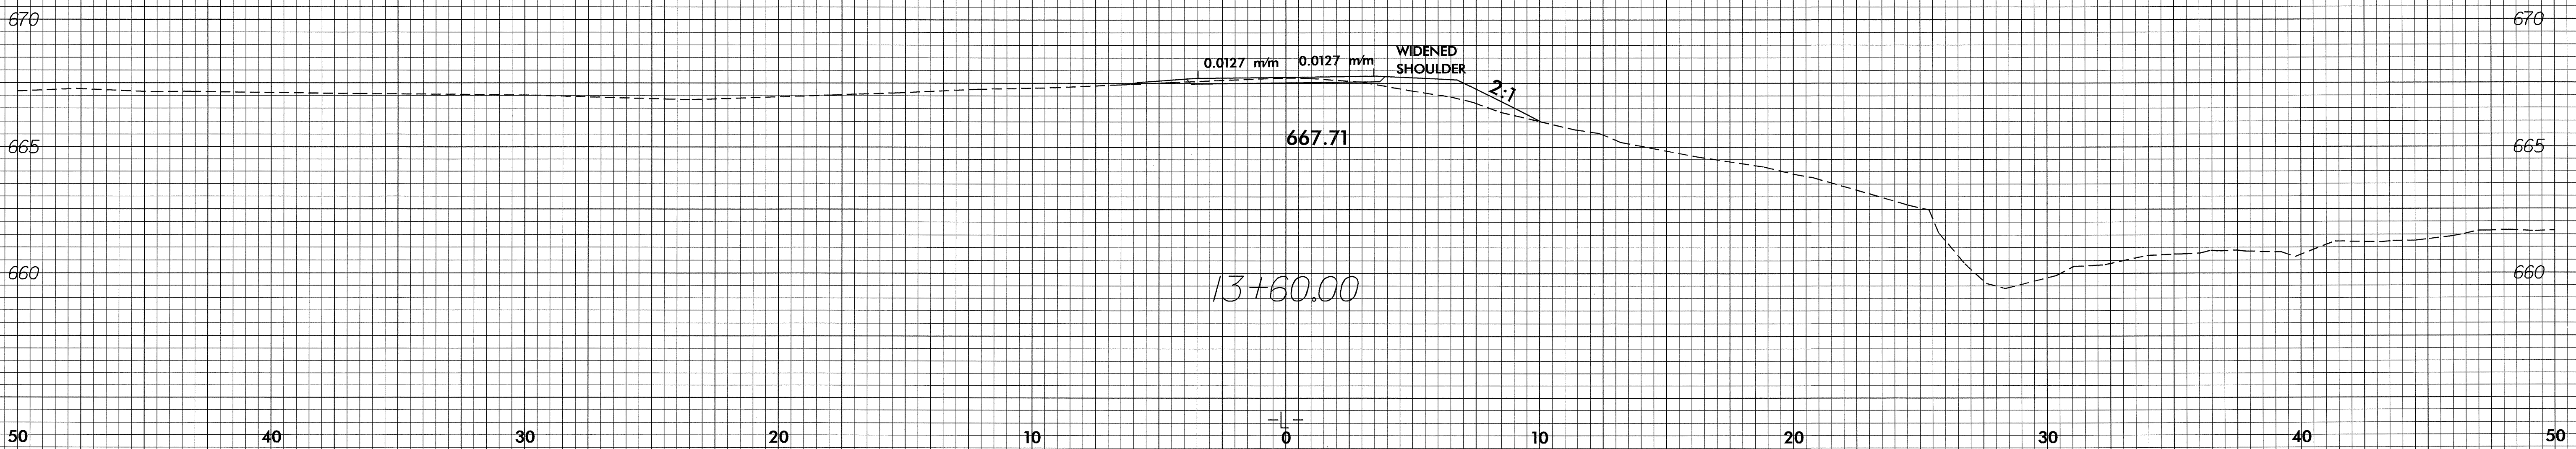

06-DEC-2004 15:12
JE Johnson AT 102202828