



10/26/08
30-NOV-2006 16:33
P:\PROJECTS\B-1381\381-Rdy-tp-LREV.dgn


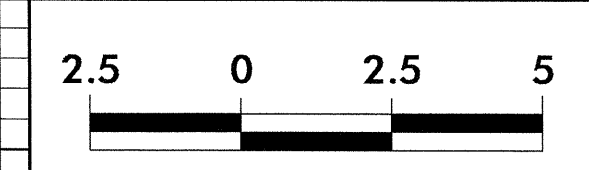


PROJECT REFERENCE NO.	SHEET NO.
B-1381	X-2

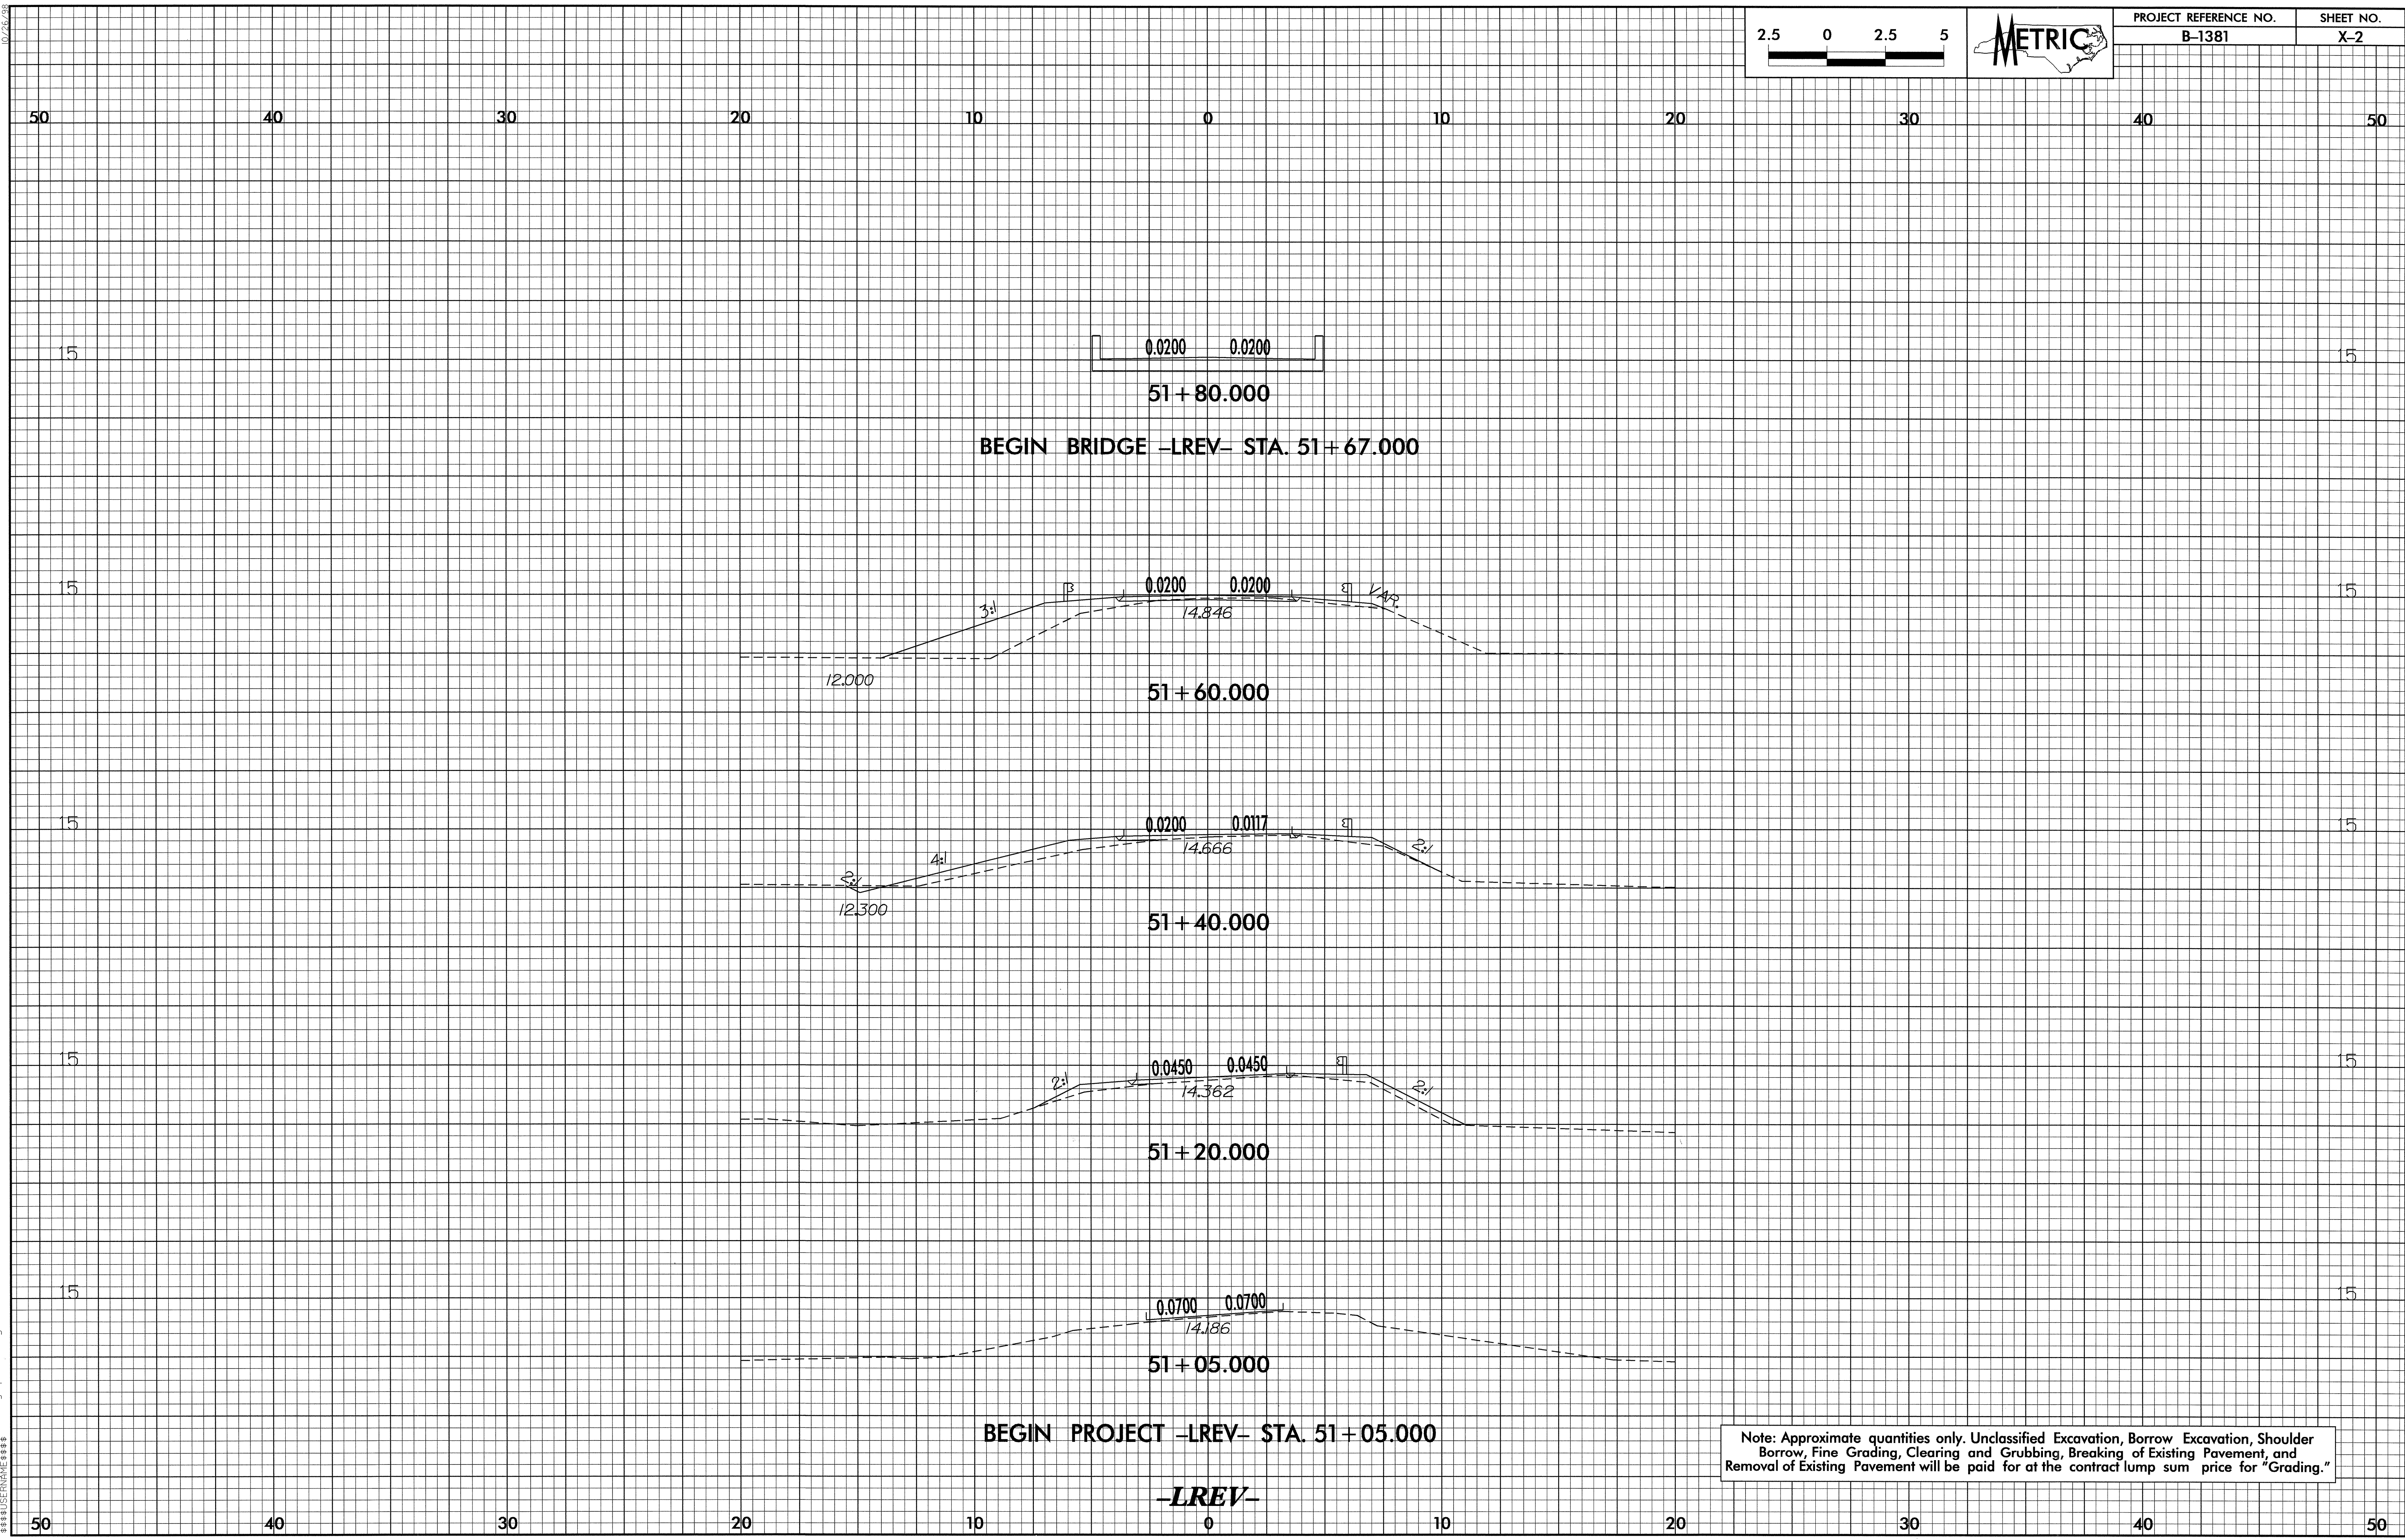

Note: Approximate quantities only. Unclassified Excavation, Borrow Excavation, Shoulder Borrow, Fine Grading, Clearing and Grubbing, Breaking of Existing Pavement, and Removal of Existing Pavement will be paid for at the contract lump sum price for "Grading."

10/26/09
R:\MISC\2009\1508\15081381_P04L_P04L_X01-LREV.dgn
USER PRINTER

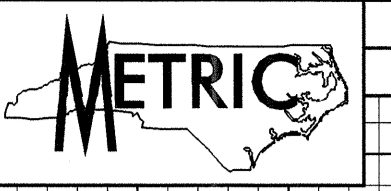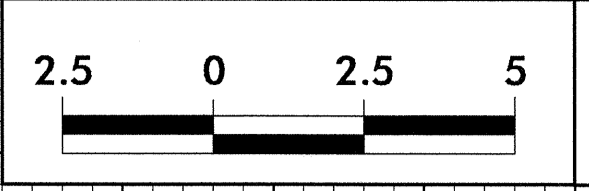

PROJECT REFERENCE NO.	SHEET NO.
B-1381	X-3

END PROJECT -LREV- STA. 52 + 74.975

0.0400 0.0800
15.334

52 + 74.975

0.0150 0.0550
15.250
14.873 14.418

52 + 60.000

0.0183 0.0217
15.030
14.317 14.380

52 + 40.000

END BRIDGE -LREV- STA. 52 + 29.000

0.0200 0.0200
52 + 20.000

0.0200 0.0200
52 + 00.000

-LREV-