


T.I.P. NO.	SHEET NO.
B-4192	UO-1



STATE OF NORTH CAROLINA
DIVISION OF HIGHWAYS

UTILITY BY OTHERS PLANS
McDOWELL COUNTY


LOCATION: BRIDGE NO. 264 ON SR 1103 (BAT CAVE ROAD) OVER JACKSON CREEK
TYPE OF WORK: UTILITIES BY OTHERS

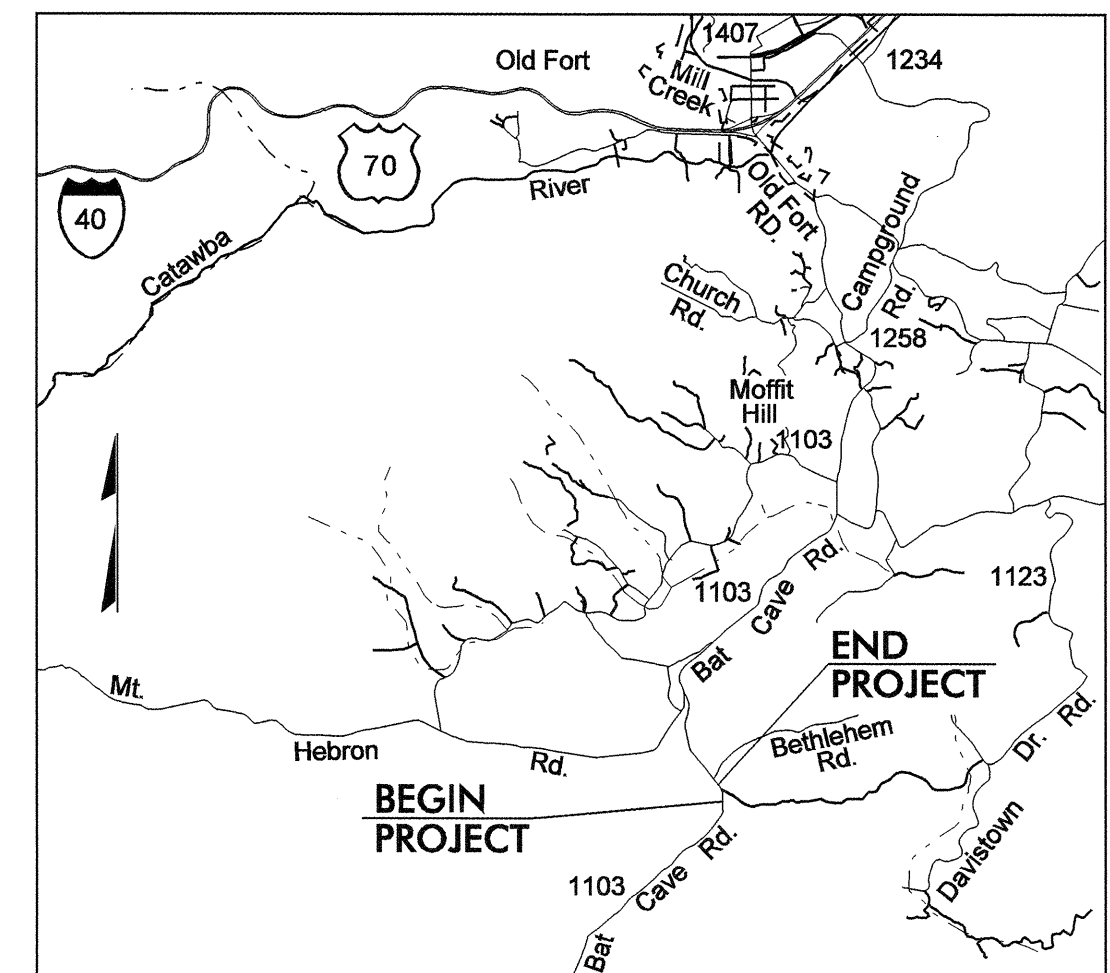

VICINITY MAP

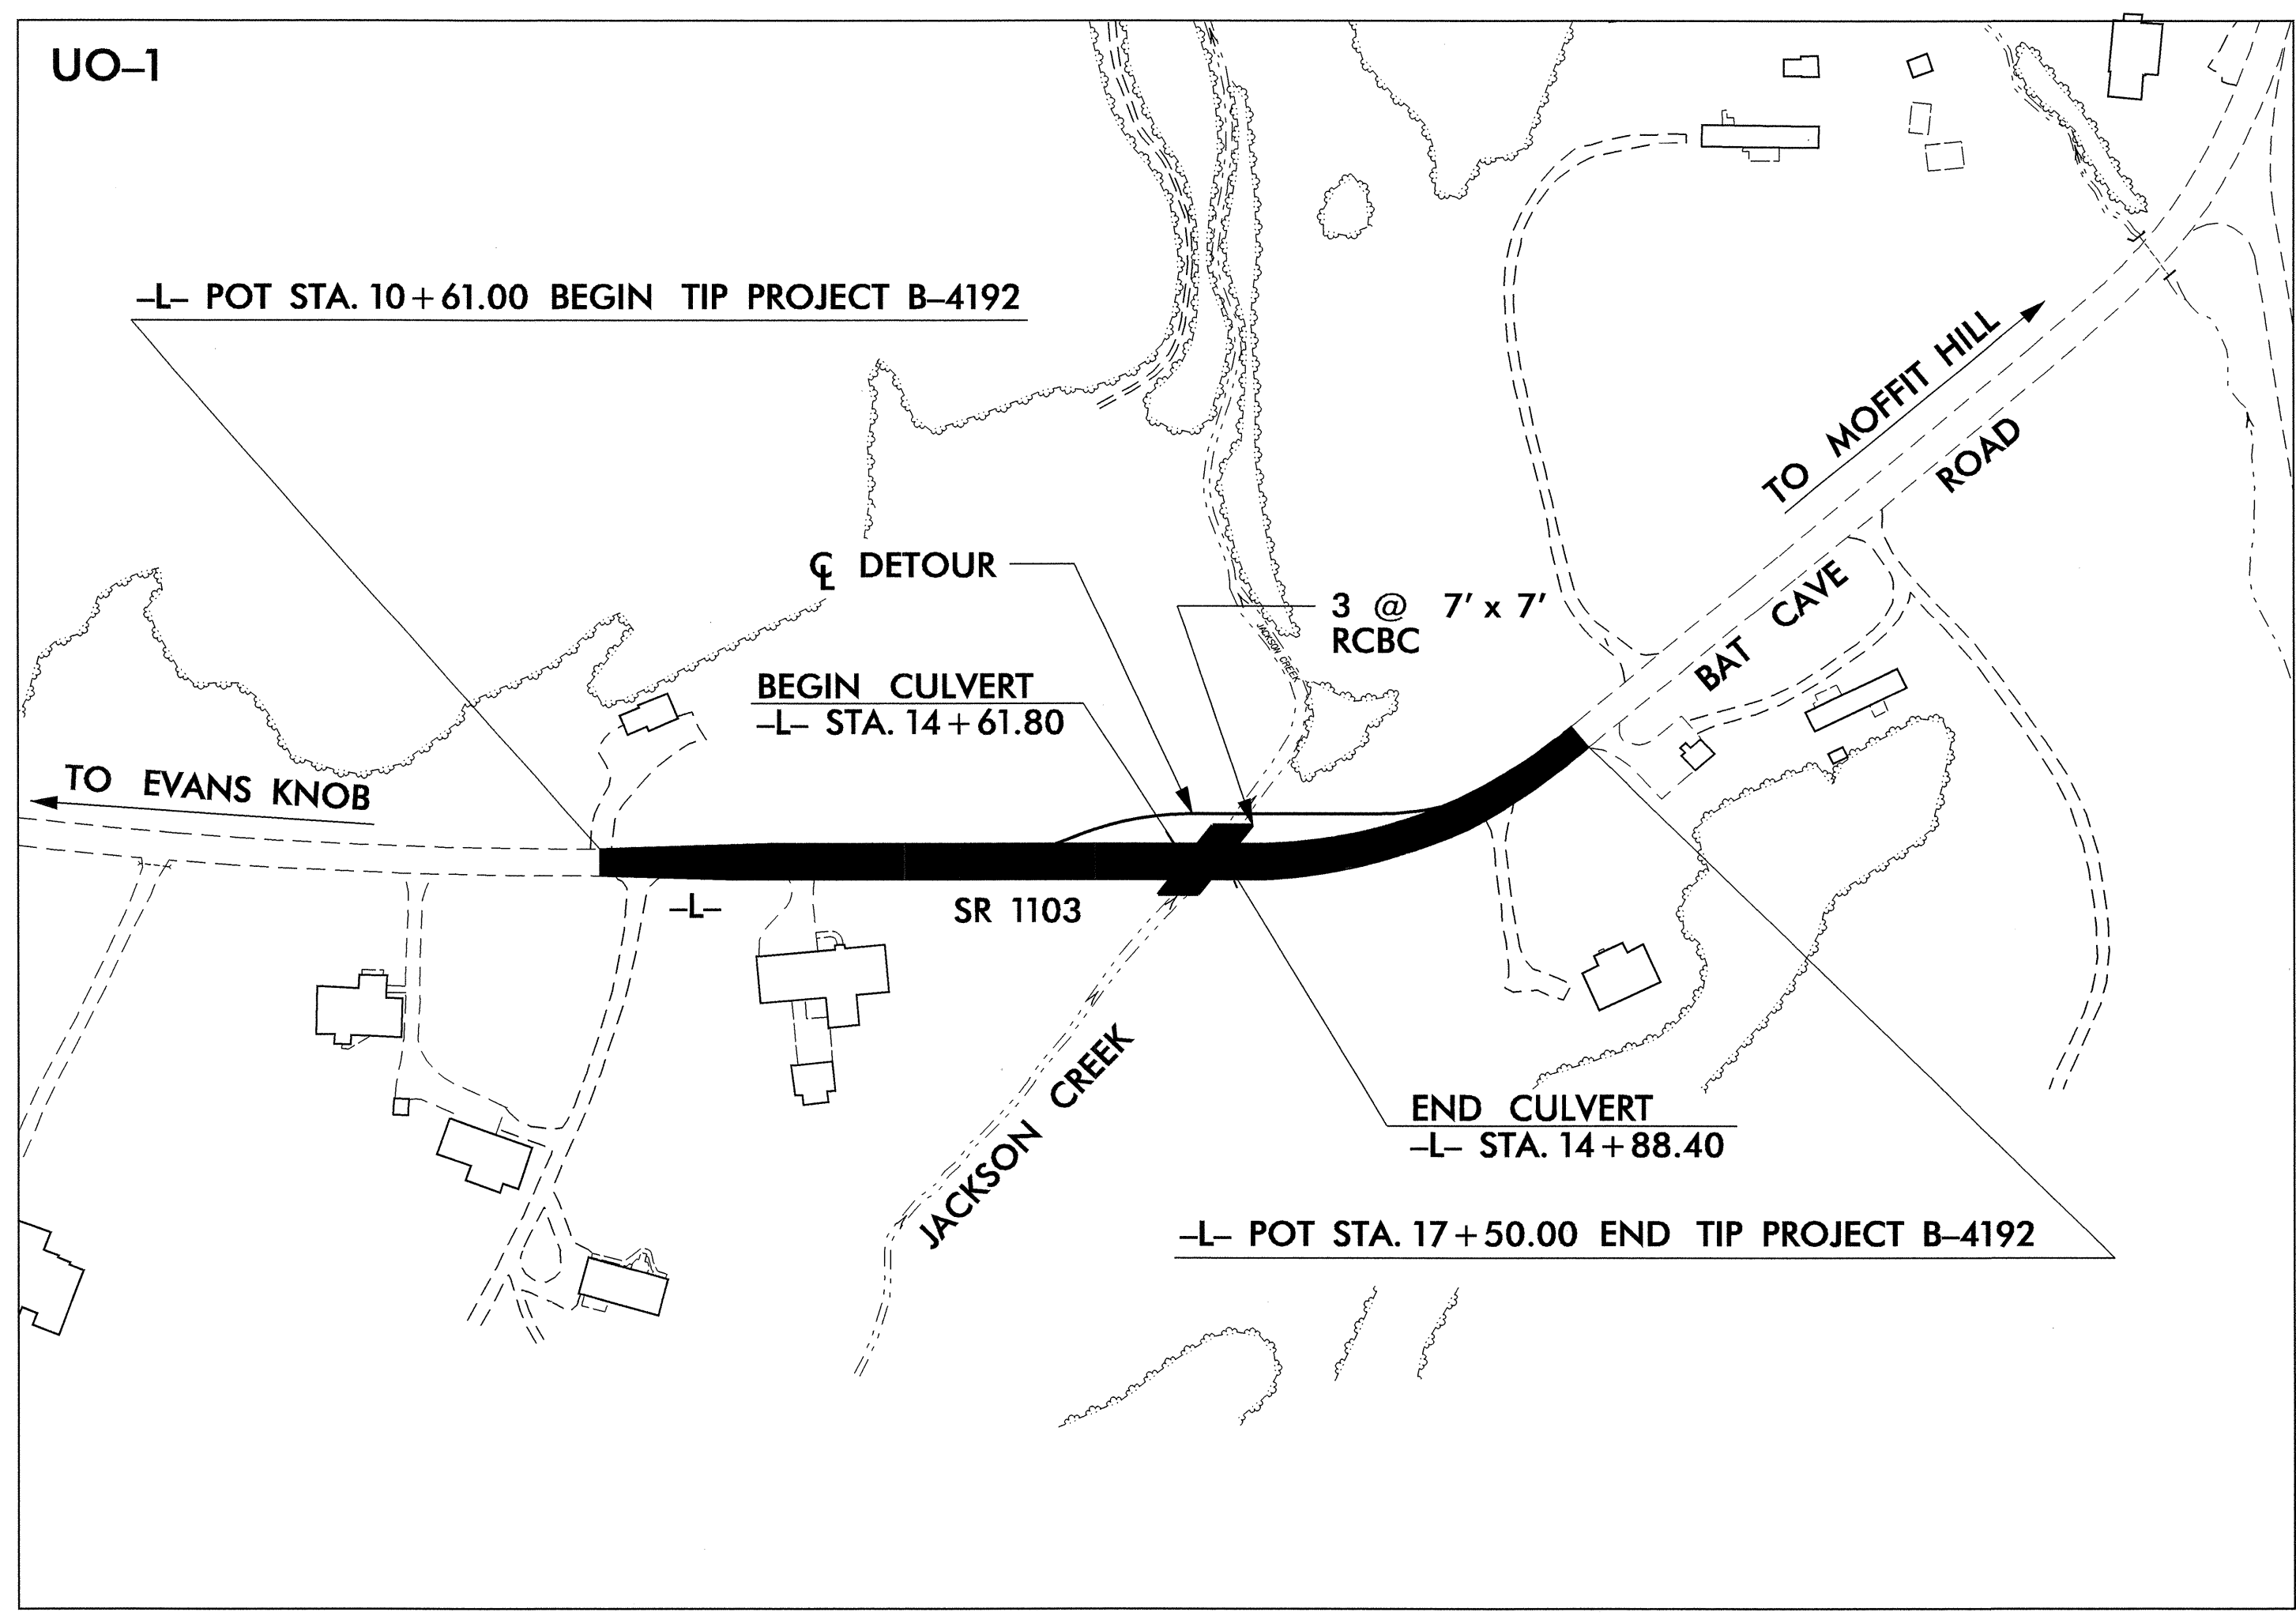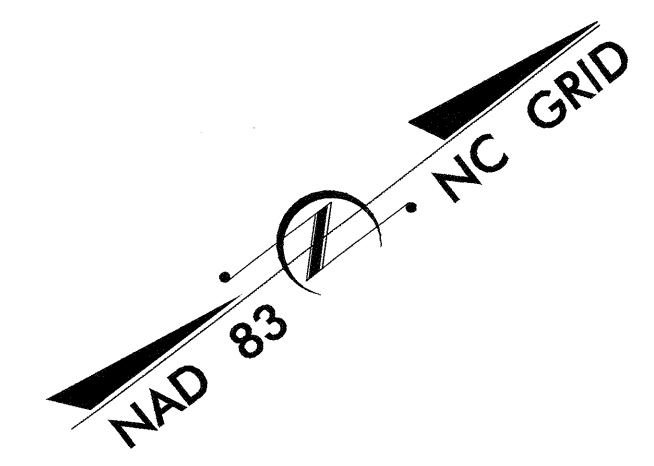

CONTRACT: C 201502 TIP PROJECT: B - 4192

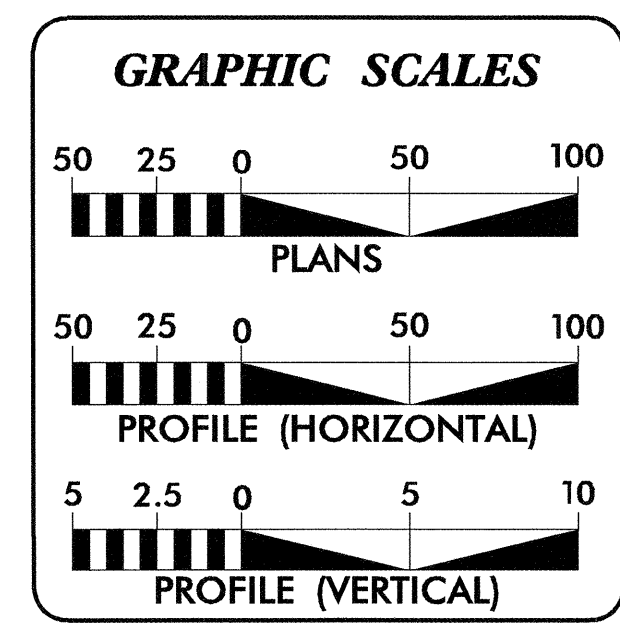

SHEET NO.	DESCRIPTION
UO-1	TITLE SHEET
UO-2	UTILITY BY OTHERS PLAN SHEETS

UTILITY OWNERS ON PROJECT
(1) POWER DUKE POWER
(2) TELEPHONE VERIZON TELEPHONE

PREPARED IN THE OFFICE OF:
DIVISION OF HIGHWAYS
PROJECT SERVICES
UTILITY SECTION



1591 MAIL SERVICES CENTER
RALEIGH NC 27699-1591
PHONE (919) 250-4128
FAX (919) 250-4119

Roger Worthington, P.E.	UTILITIES SECTION ENGINEER
R. B. Wilkins, P.E.	UTILITIES SQUAD LEADER PROJECT ENGINEER
John A. Nigro, P.E.	UTILITIES PROJECT DESIGNER

28-NOV-2006 07:40 F:\Utilities\rdv\ut\proj\b4192_ut_title_uo1_psh.dgn

UTILITIES BY OTHERS

NOTE:
ALL PROPOSED UTILITY WORK
SHOWN ON THIS SHEET WILL
BE DONE BY OTHERS

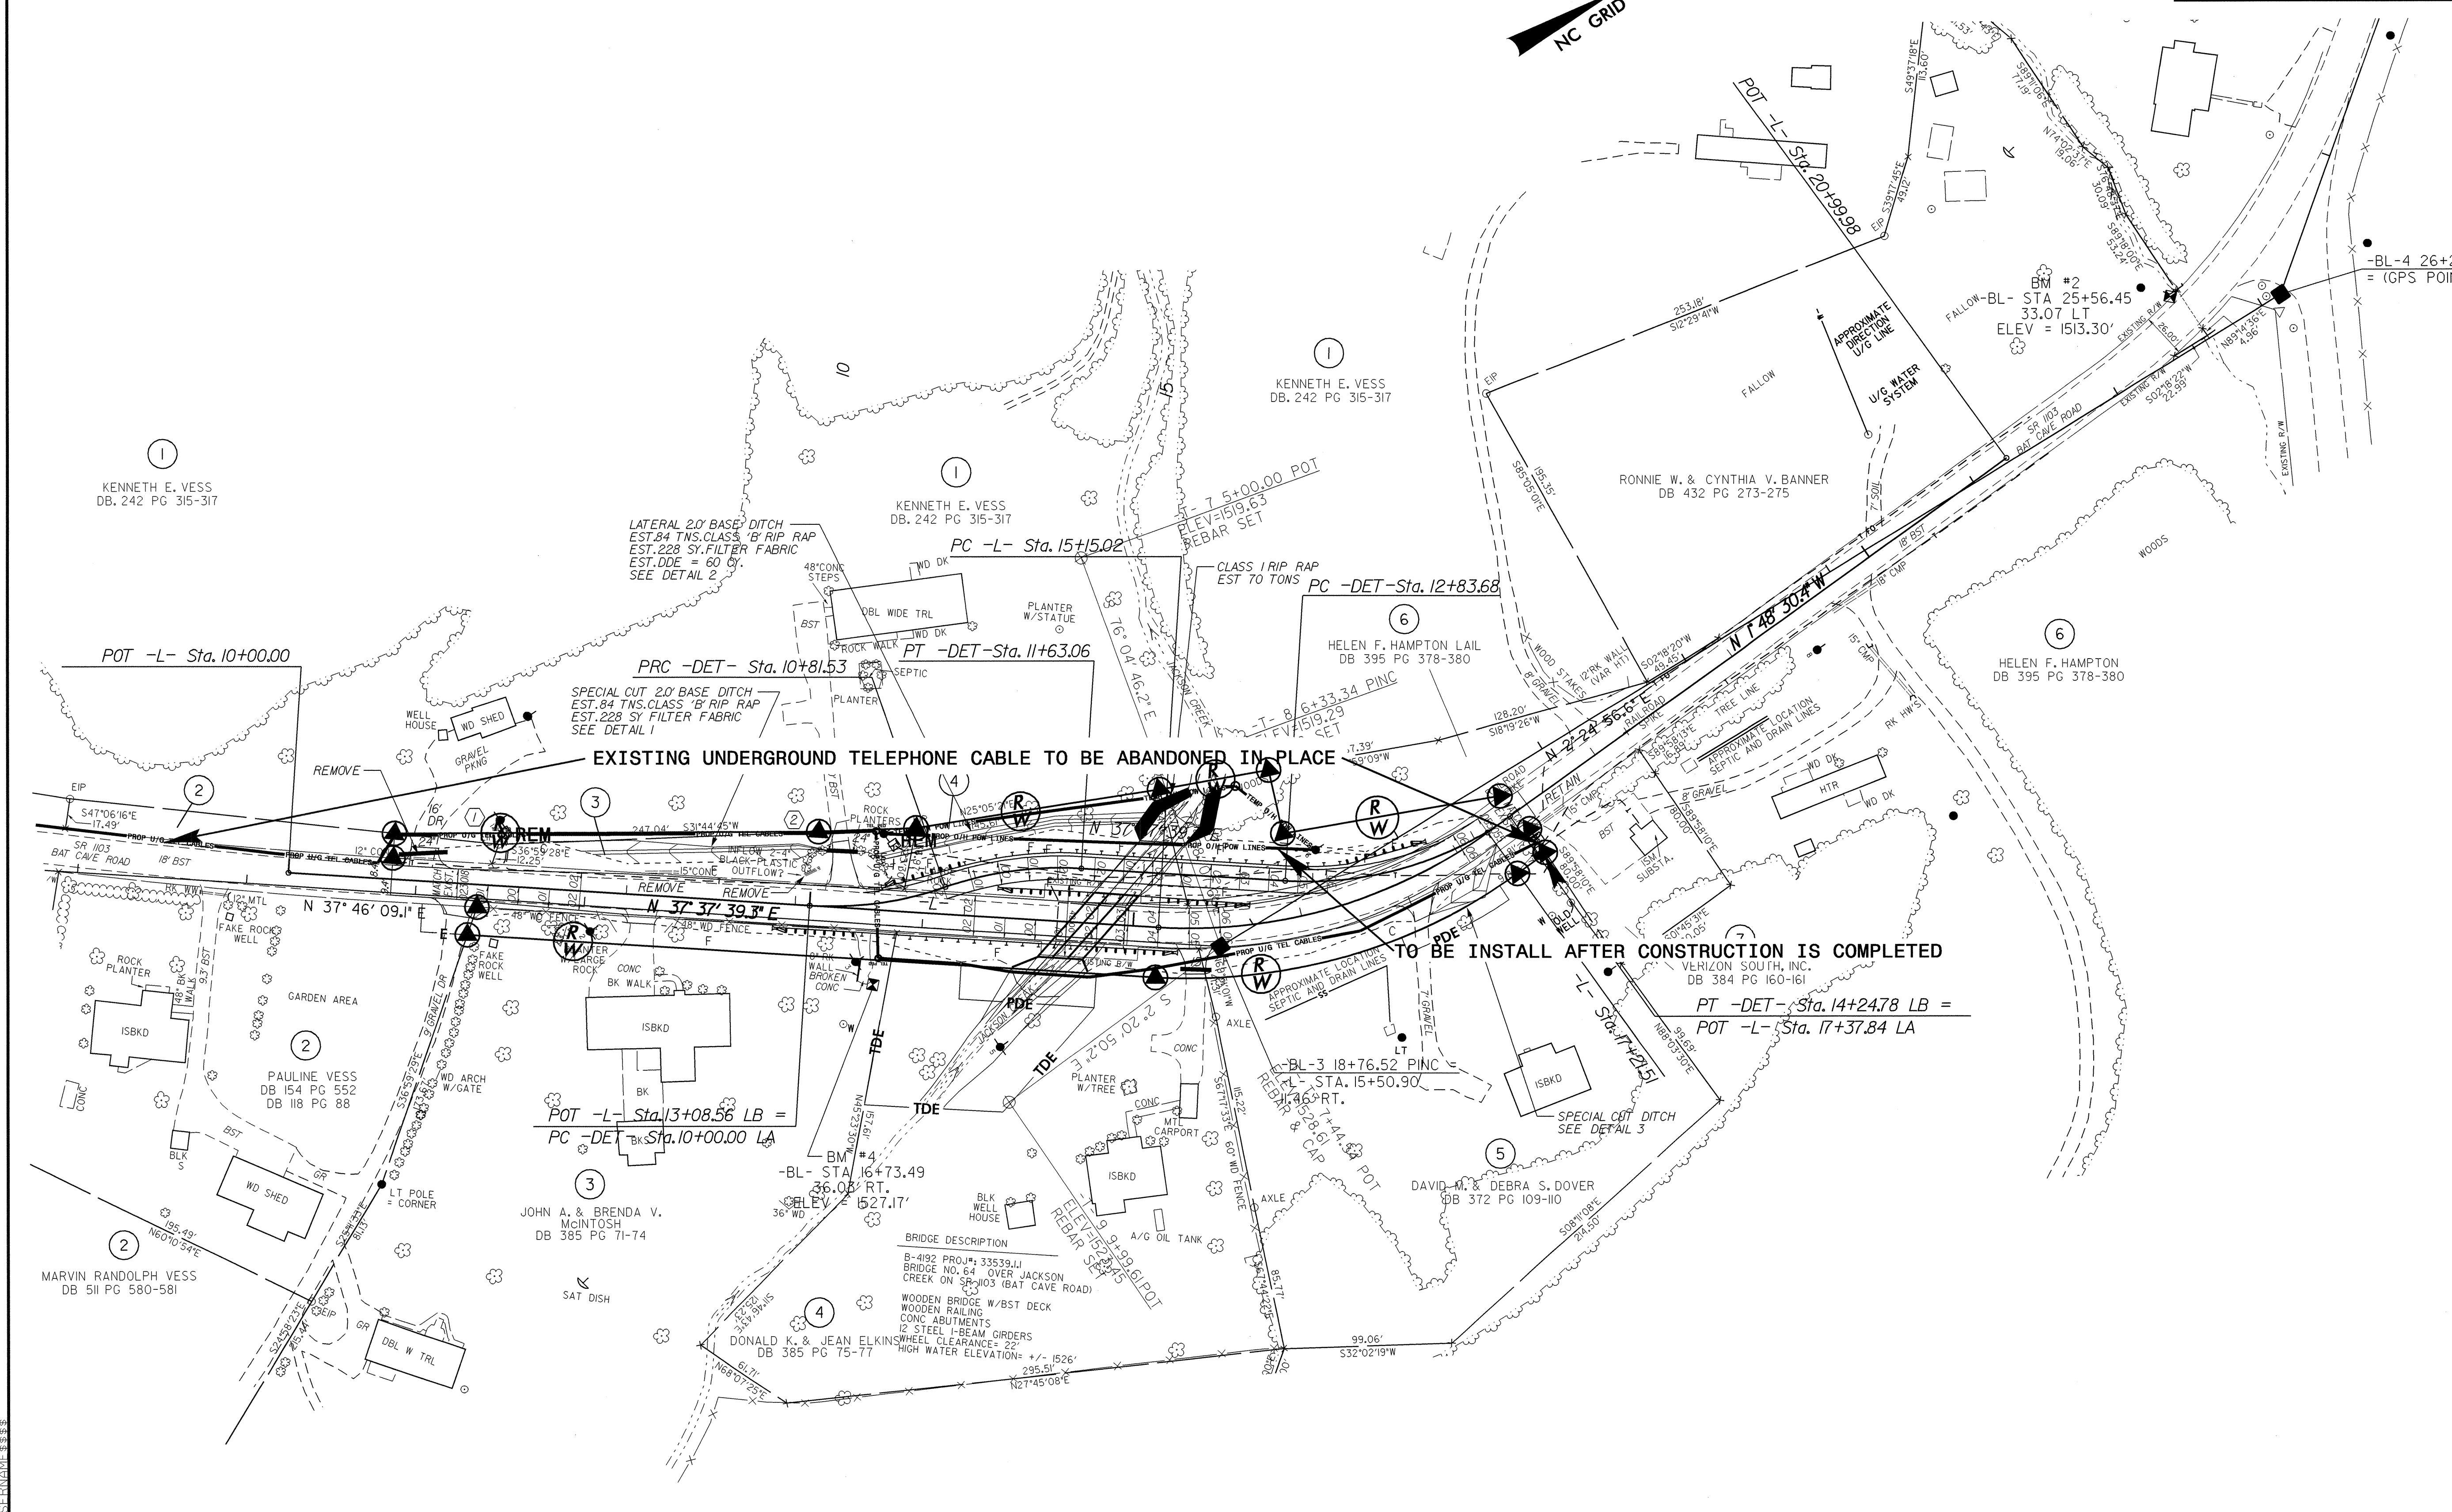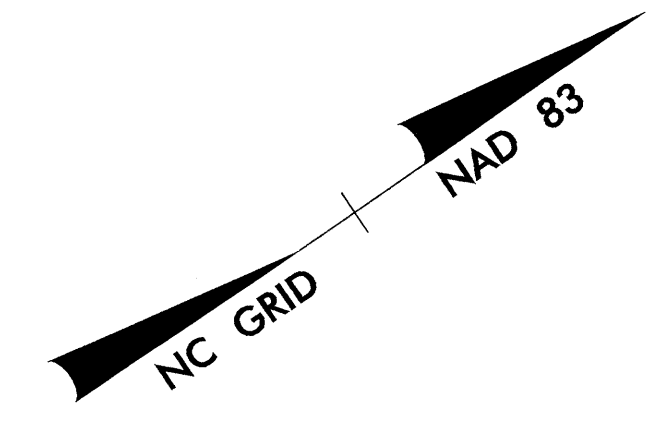

5/14/99
 26-NOV-2006 07:40
 J:\64192-ut-4-uo2.psh.dgn