

FINAL PAVEMENT MARKING SCHEDULE

FINAL PAVEMENT MARKINGS

THERMOPLASTIC (4", 120 MILS)
 TC 10 FT. WHITE SKIP
 TD 2 FT. WHITE MINISKIP
 TE WHITE SOLID LANE LINE
 TI YELLOW DOUBLE CENTER

THERMOPLASTIC (8", 90 MILS)
 TT YELLOW DIAGONAL



THERMOPLASTIC (24", 120 MILS)
 T2 WHITE STOPBAR
 T3 WHITE CROSSWALK LINE


MARKERS

PERMANENT RAISED PAVEMENT MARKERS
 MA YELLOW & YELLOW
 MB CRYSTAL & RED

THERMOPLASTIC PAVEMENT MARKING SYMBOLS (90 MILS)
 UA LEFT TURN ARROW
 UB RIGHT TURN ARROW
 UC STRAIGHT ARROW
 UD COMBO.STRAIGHT/LEFT
 UE COMBO.STRAIGHT/RIGHT

20-NOV-2006 10:37
 \\dot\dfsroot\Pro\TIPProjects-U\U3603\traffic\trafficcontrol\top\U-3603-TC-pmp_01.dgn
 at WZTC22424
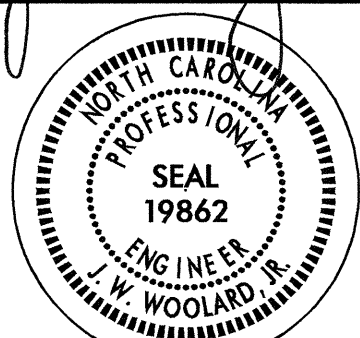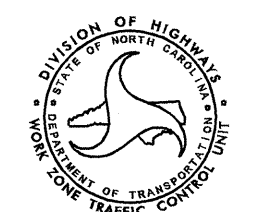
| APPROVED: <i>J.W. Woolard</i> DATE: 11/20/06 SEAL  | FINAL PAVEMENT MARKING SCHEDULE | <table border="1" style="width: 100%; border-collapse: collapse;"> <tr> <th colspan="2">REVISIONS</th> </tr> <tr> <td> </td> <td> </td> </tr> <tr> <td> </td> <td> </td> </tr> <tr> <td> </td> <td> </td> </tr> <tr> <td> </td> <td> </td> </tr> </table> | REVISIONS | | | | | | | | | |
|---|--|---|-----------|--|--|--|--|--|--|--|--|--|
| REVISIONS | | | | | | | | | | | | |
| | | | | | | | | | | | | |
| | | | | | | | | | | | | |
| | | | | | | | | | | | | |
| | | | | | | | | | | | | |
| SCALE: NONE DATE: 09/06 DWG. BY: DAH DESIGN BY: DAH REVIEWED BY: JWW | |  | | | | | | | | | | |

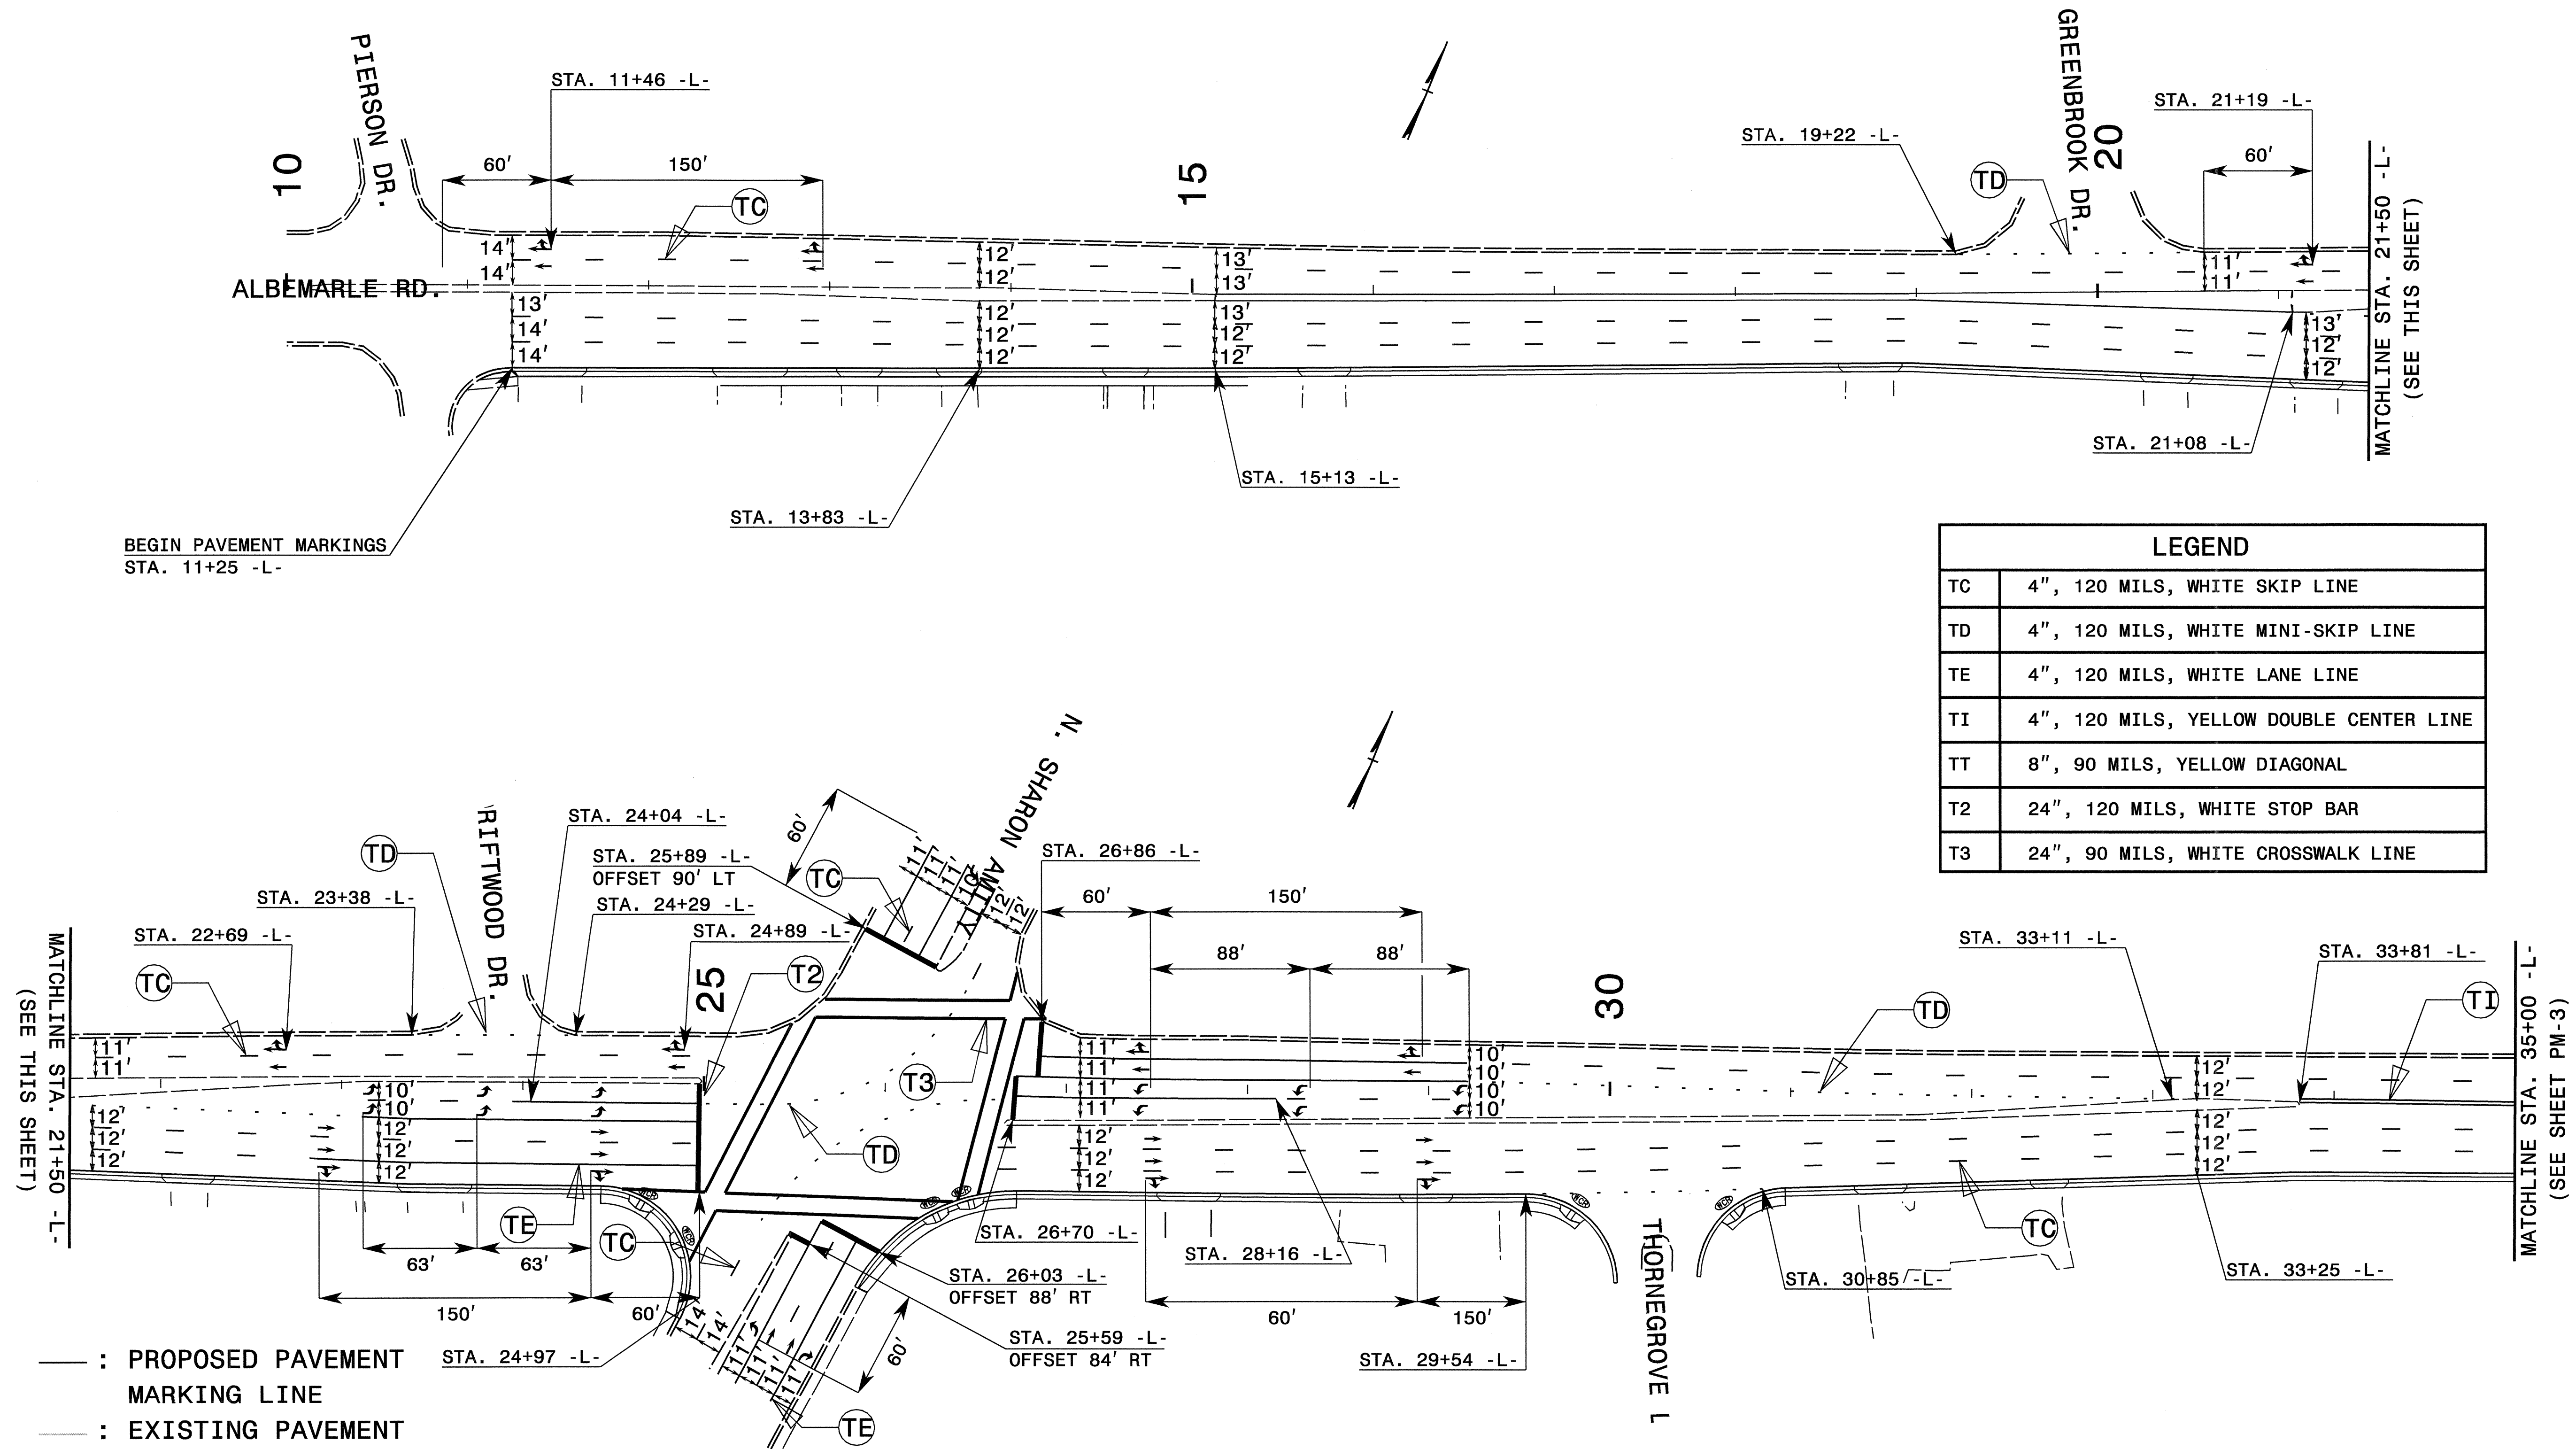

| LEGEND | |
|--------|---|
| TC | 4", 120 MILS, WHITE SKIP LINE |
| TD | 4", 120 MILS, WHITE MINI-SKIP LINE |
| TE | 4", 120 MILS, WHITE LANE LINE |
| TI | 4", 120 MILS, YELLOW DOUBLE CENTER LINE |
| TT | 8", 90 MILS, YELLOW DIAGONAL |
| T2 | 24", 120 MILS, WHITE STOP BAR |
| T3 | 24", 90 MILS, WHITE CROSSWALK LINE |



- : PROPOSED PAVEMENT MARKING LINE
- - - : EXISTING PAVEMENT MARKING LINE
- ↪ : TA ↪ : TD ↪ : TG
- ↪ : TB ↪ : TE
- ↪ : TC ↪ : TF
- ↪ : EXISTING PAVEMENT MARKING SYMBOL

NOTE: ALL STOPBAR STATIONS ARE PRESUMED TO BE INSTALLED AT EXISTING LOCATIONS. ALL PAVEMENT MARKING BEGIN STATIONS, END STATIONS, AND PAVEMENT MARKING SYMBOLS SHALL BE ADJUSTED IN RELATION TO THE FINAL STOPBAR LOCATION.

NOTE: WHEELCHAIR RAMPS SHOULD BE INSTALLED IN RELATION TO THE STOPBAR LOCATIONS. CROSSWALKS SHOULD BE LOCATED AT A MINIMUM OF 4' FROM THE STOPBAR AND BE IN ALIGNMENT WITH THE WHEELCHAIR RAMPS.

| APPROVED: <i>[Signature]</i> | DATE: 11/20/06 | FINAL PAVEMENT MARKING PLAN | | | | | | | | | |
|------------------------------|----------------|--|--|-----------|--|-----|-------------|--|--|--|--|
| | | | | | | | | | | | |
| SCALE: NONE | DATE: 09/06 | <table border="1"> <thead> <tr> <th colspan="2">REVISIONS</th> </tr> <tr> <th>NO.</th> <th>DESCRIPTION</th> </tr> </thead> <tbody> <tr> <td> </td> <td> </td> </tr> <tr> <td> </td> <td> </td> </tr> </tbody> </table> | | REVISIONS | | NO. | DESCRIPTION | | | | |
| REVISIONS | | | | | | | | | | | |
| NO. | DESCRIPTION | | | | | | | | | | |
| | | | | | | | | | | | |
| | | | | | | | | | | | |
| DWG. BY: DAH | DESIGN BY: DAH | | | | | | | | | | |
| REVIEWED BY: JWW | | <small>CADD FILE</small> | | | | | | | | | |

20-NOV-2006 10:36
 \\dot\dfsroot01\Proj\TIPProjects-U3603\Traffic\TrafficControl\top\U-3603_tc_pmp_02.dgn
 ahayes AT WZTC24241

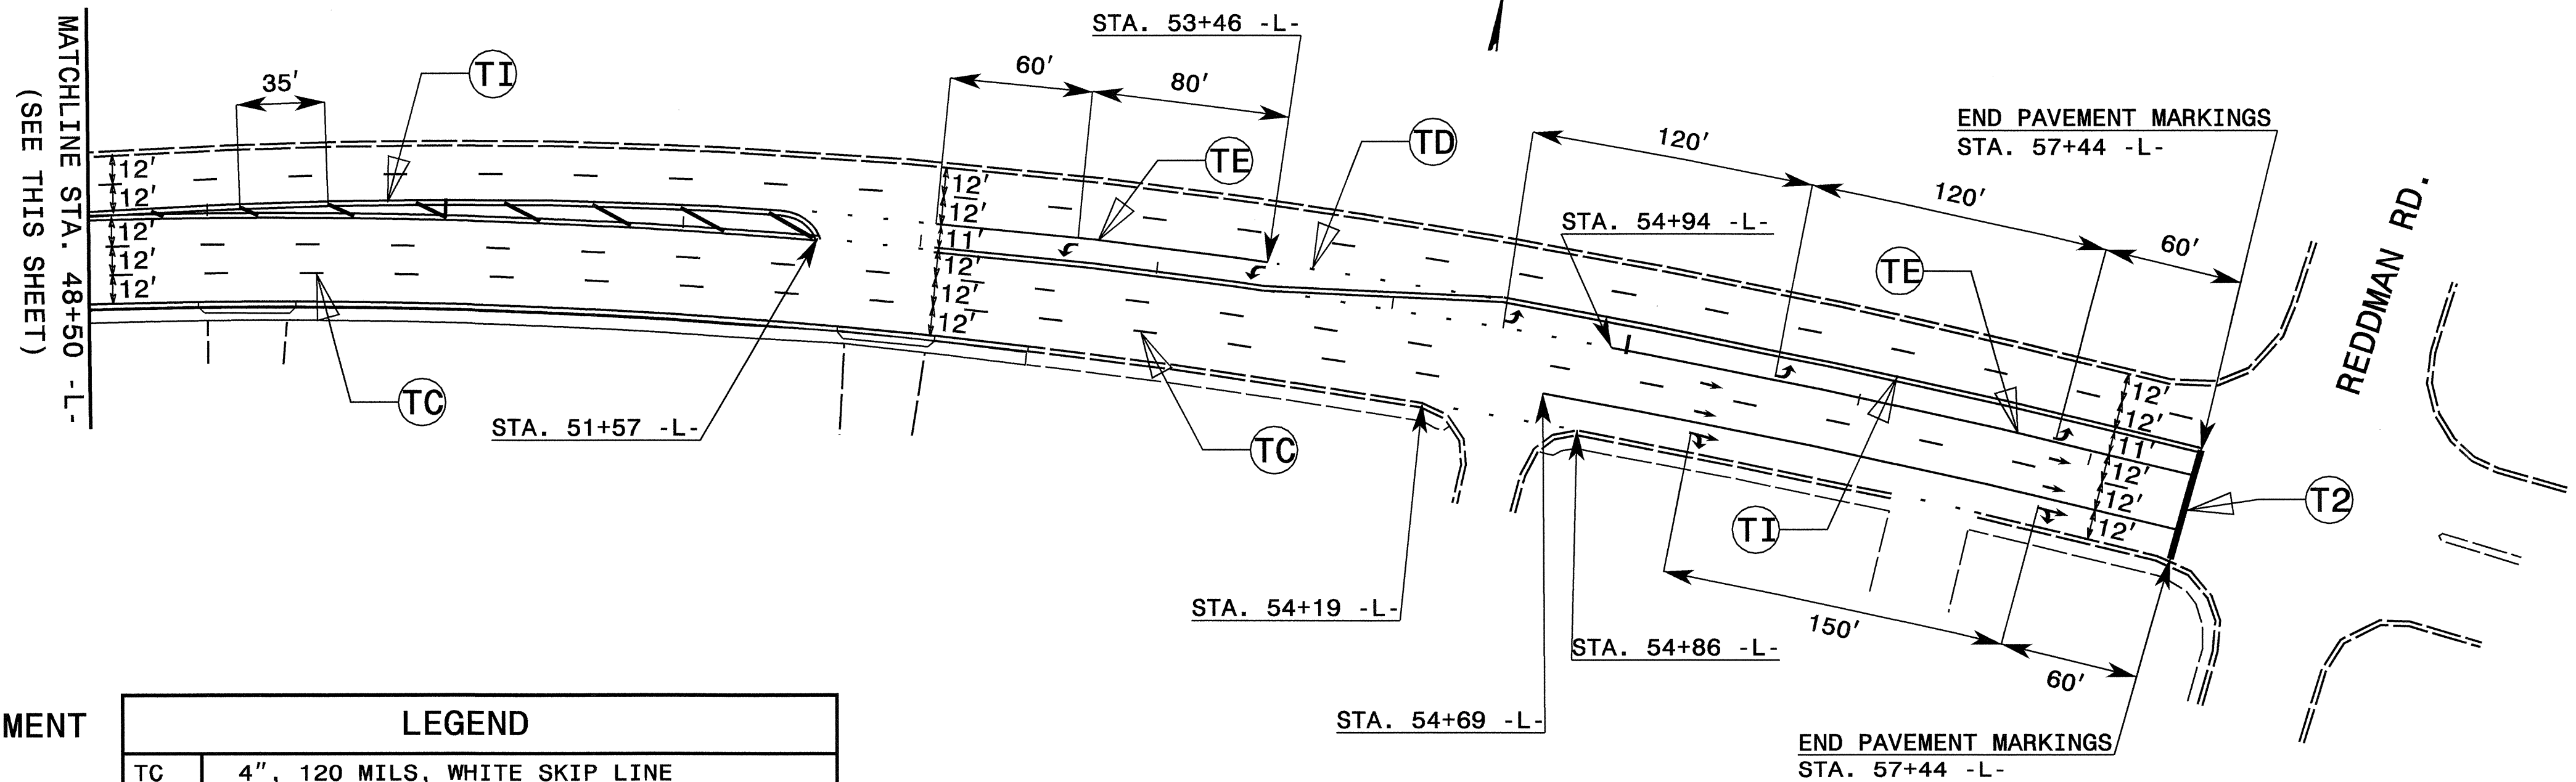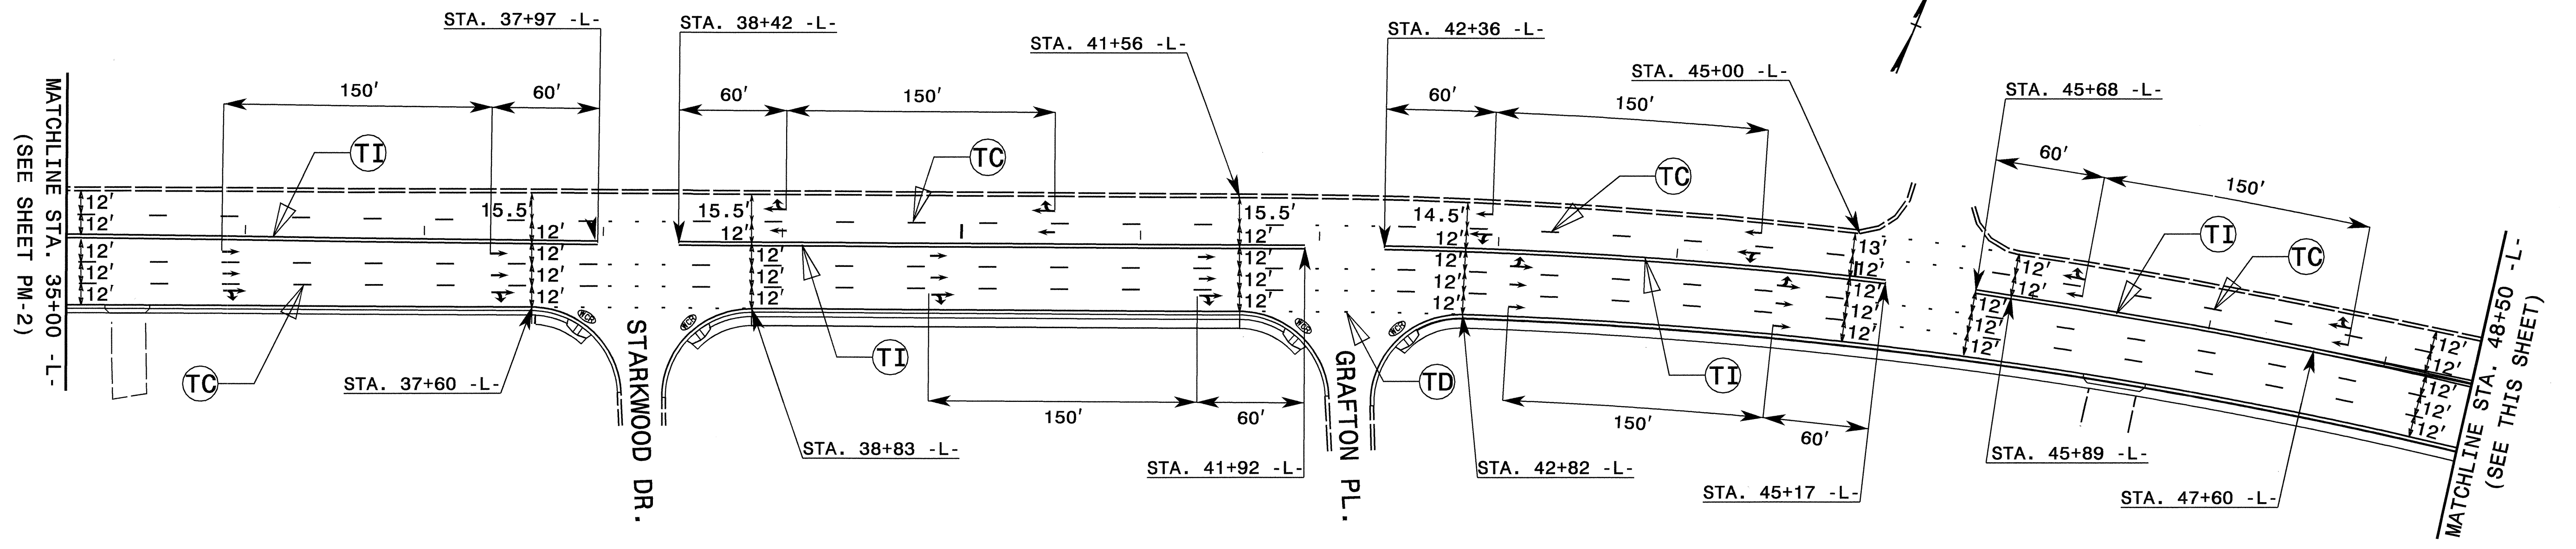

- : PROPOSED PAVEMENT MARKING LINE
- : EXISTING PAVEMENT MARKING LINE
- ↪ : TA ↩ : TD ↕ : TG
- ↪ : TB ↩ : TE
- ↪ : TC ↩ : TF
- ↪ : EXISTING PAVEMENT MARKING SYMBOL

| LEGEND | |
|--------|---|
| TC | 4", 120 MILS, WHITE SKIP LINE |
| TD | 4", 120 MILS, WHITE MINI-SKIP LINE |
| TE | 4", 120 MILS, WHITE LANE LINE |
| TI | 4", 120 MILS, YELLOW DOUBLE CENTER LINE |
| TT | 8", 90 MILS, YELLOW DIAGONAL |
| T2 | 24", 120 MILS, WHITE STOP BAR |
| T3 | 24", 90 MILS, WHITE CROSSWALK LINE |

NOTE: ALL STOPBAR STATIONS ARE PRESUMED TO BE INSTALLED AT EXISTING LOCATIONS. ALL PAVEMENT MARKING BEGIN STATIONS, END STATIONS, AND PAVEMENT MARKING SYMBOLS SHALL BE ADJUSTED IN RELATION TO THE FINAL STOPBAR LOCATION.

APPROVED: *J.W. Woolard* DATE: 11/20/06

SEAL

FINAL PAVEMENT MARKING PLAN

| | | |
|------------------|--|-----------|
| SCALE: NONE | | REVISIONS |
| DATE: 09/06 | | |
| DWG. BY: DAH | | |
| DESIGN BY: DAH | | |
| REVIEWED BY: JWW | | |

20-NOV-2006 10:36
 \\dot\dfsroot\01\Proj\IP\Projects-U\3603\traffic\trafficcontrol\top\U-3603-fo_pmp_03.dgn
 ahaves AT WZTC22424