

UTILITIES BY OTHERS


NOTE:  
ALL PROPOSED UTILITY WORK  
SHOWN ON THIS SHEET WILL  
BE DONE BY OTHERS

NUMBER	OWNER	DEED BOOK	DEED PAGE	MAP BOOK	MAP PAGE
1	TRUSTEES of FAITH HOPE TEMPLE HOLINESS	150	152	7	31
2	JASPER BARFIELD, JR., et ux	450	403		
3	SARA STOCKS	503	623		
4	GREENE COUNTY	440	271		
6	CLARA PATRICK HEIRS	53	406		
7	J. WALTER BURTON HEIRS	68	206		
8	JUANITA SUGGS	N/A	N/A		
9	FIRST NATION BANK	DEED NOT FOUND			
10	LILLIE CONNER	461	108	68	201
11					
12	LILLIE CONNER	461	369	68	201
13	SHERRY B. McLAWHORN	482	142		
14	GEORGE LAWS	461	689	68	201
15	SHERRY B. McLAWHORN	482	142		
16	ED CONNER et ux	150	36		
17	DAVID CONNER	436	438		
18	CYNTHIA A. HARPER	540	757		

-EY-  
PI Sta 11+32.17  
Δ = 38° 40' 57.6" (LT)  
D = 28° 51' 12.9"  
L = 134.07'  
T = 69.70'  
R = 198.57'

BEGIN TIP PROJECT B-4127  
-L- PT STA 10+00.00


END TIP PROJECT B-4127  
-L- POT STA 21+90.97

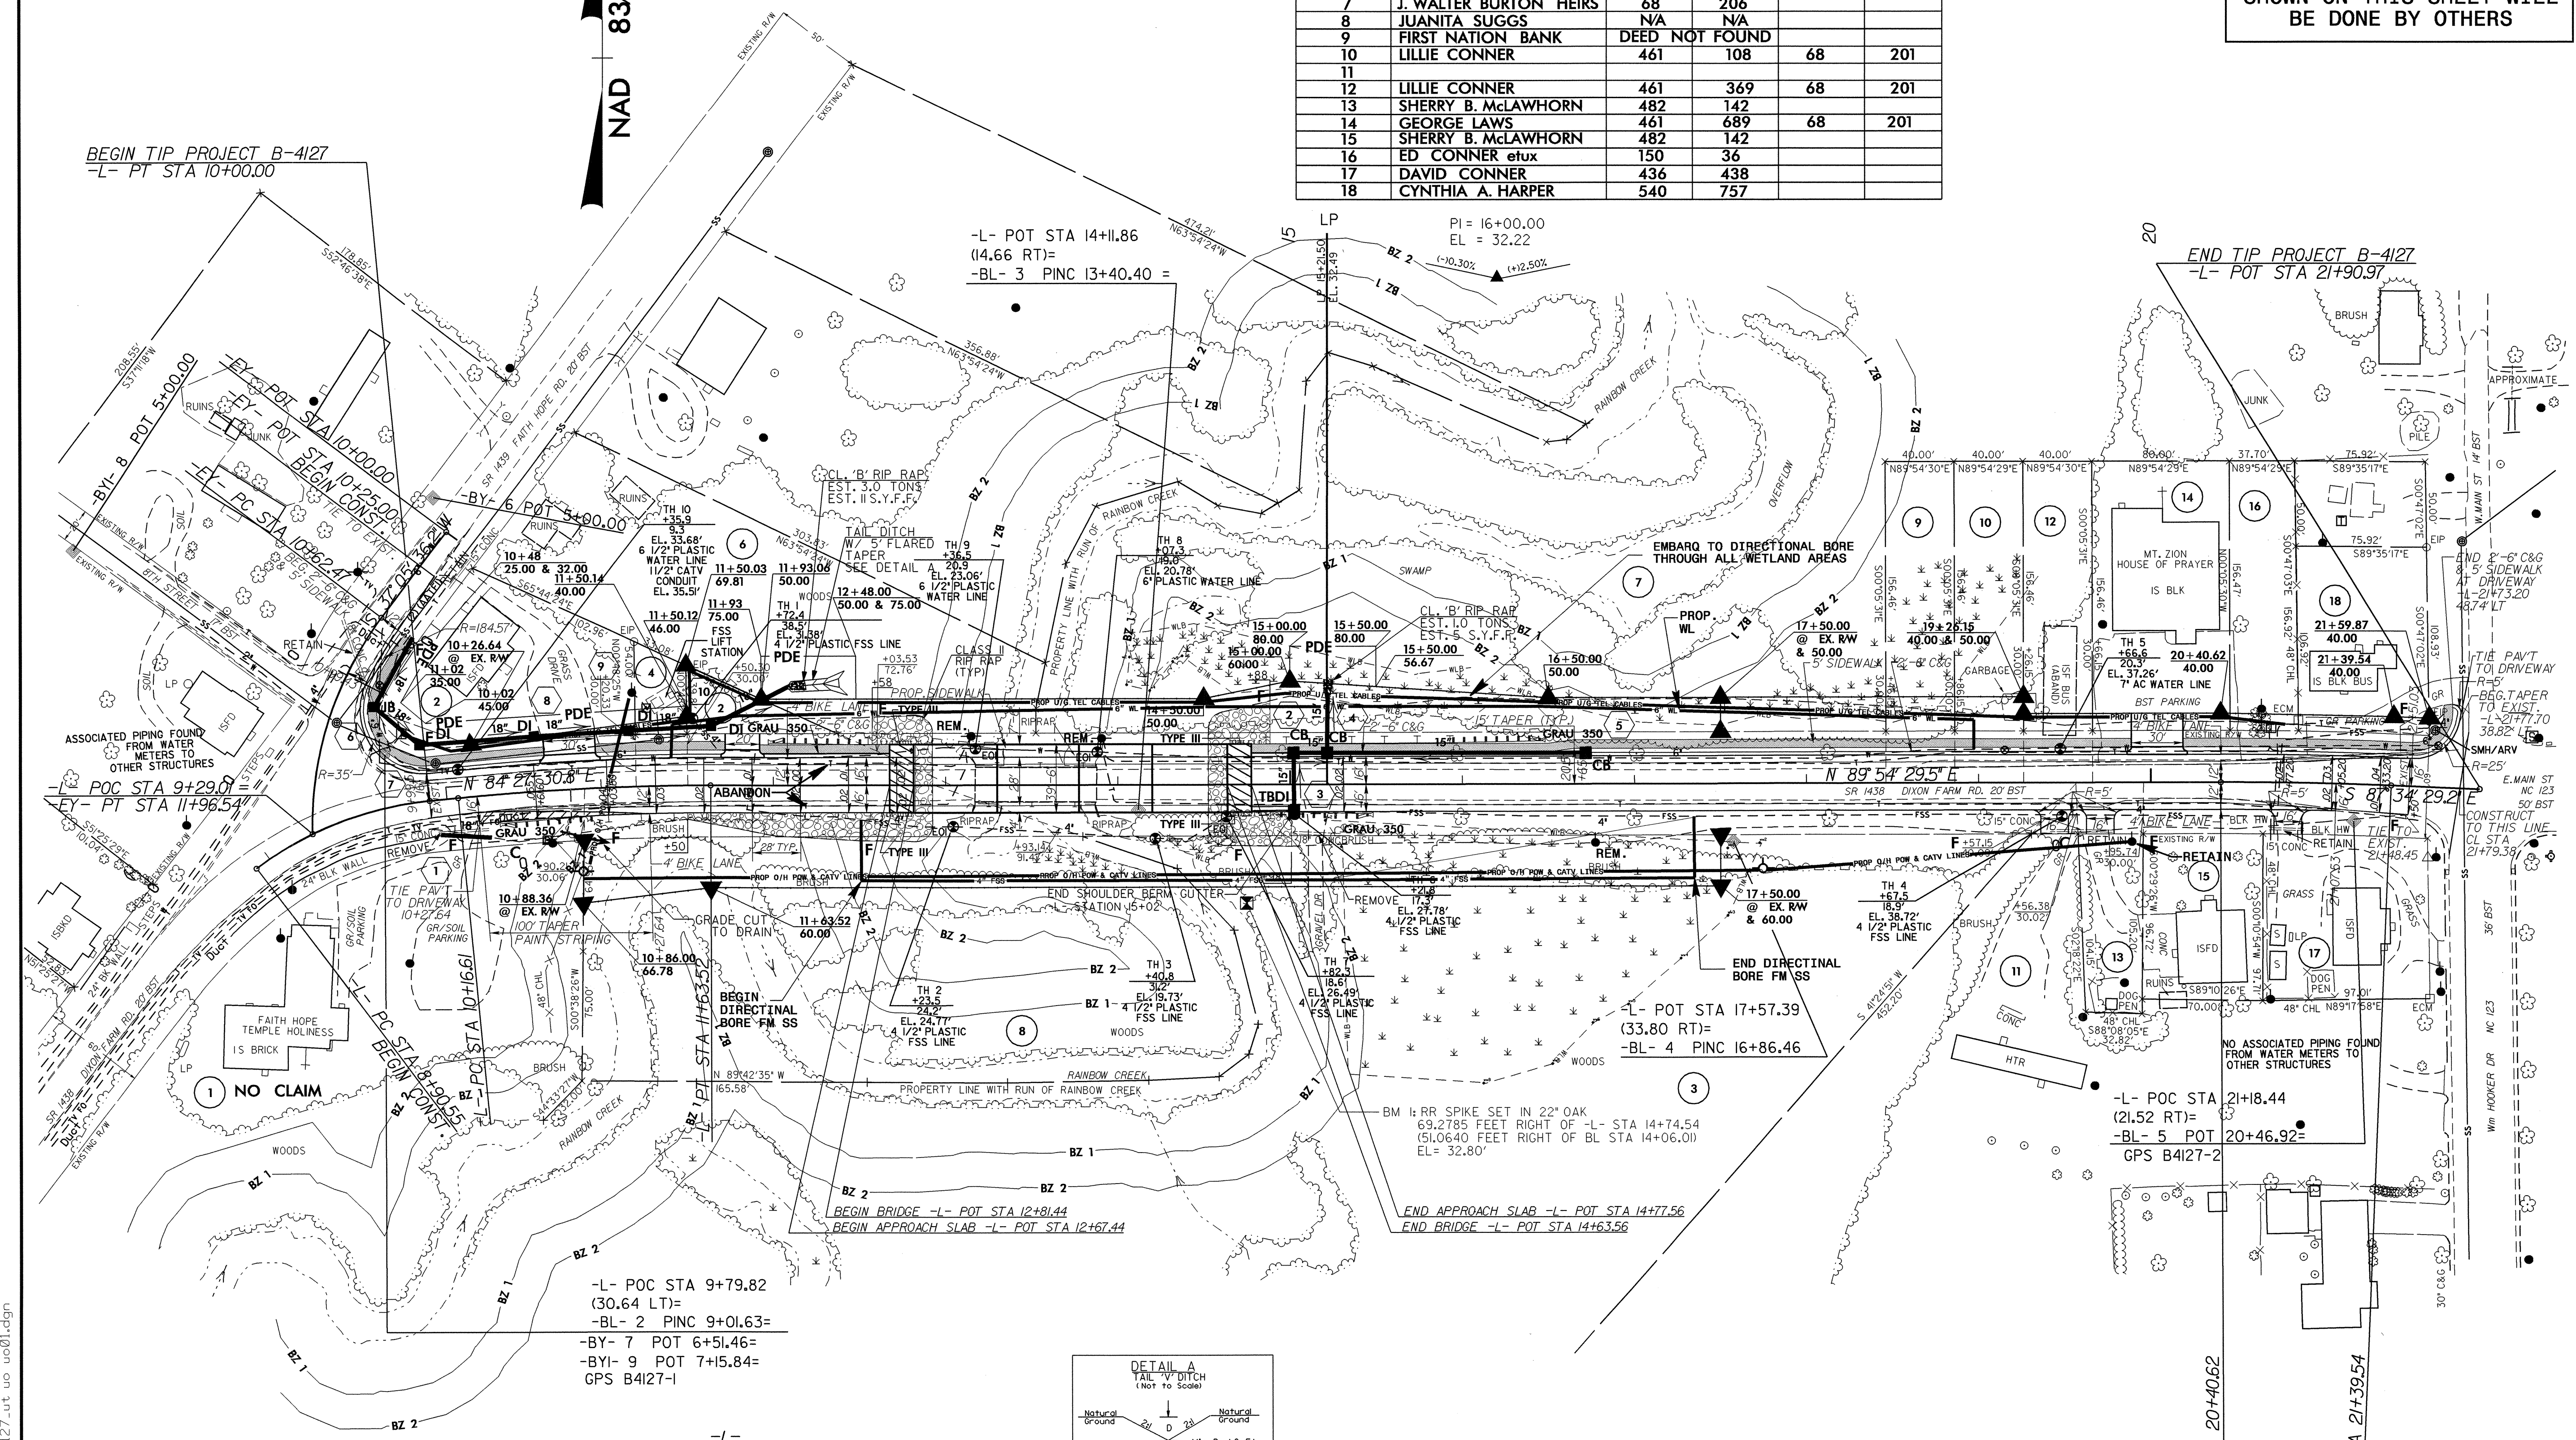

**DESIGN DATA**

ADT 2007 - 2000
ADT 2027 - 3300
DHV = 10 %
D = 60 %
T = 4 %
V = 40 MPH
FUNC CLASS = LOCAL
* TTST 2% + DUAL 2%

<p>-L- PI Sta 9+46.71 Δ = 31° 38' 50.6" (RT) D = 28° 54' 55.3" L = 109.45' T = 56.16' R = 198.15'</p>	<p>-L- PI Sta 10+90.12 Δ = 5° 26' 58.7" (RT) D = 3° 42' 34.0" L = 146.91' T = 73.51' R = 1,544.59'</p>	<p>-L- PI Sta 20+90.09 Δ = 2° 31' 01.4" (RT) D = 2° 32' 40.1" L = 98.92' T = 49.47' R = 2,251.77'</p>
---	--	---

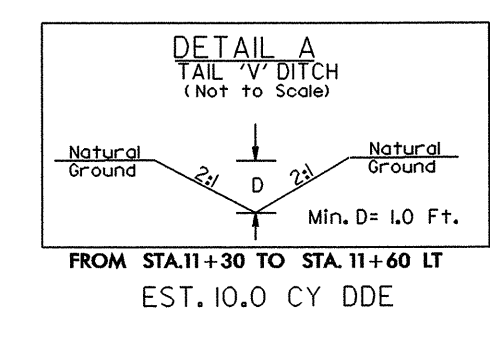

SEE SHEET 5 FOR -L- PROFILE  
SEE SHEETS S-1 thru S- FOR STRUCTURE PLANS

5/14/99  
01-FEB-2007 07:43  
r:\utilities\ch\ut\proj\B4127\ut\_uo\_uo01.dgn