



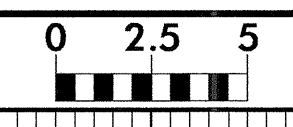

8/23/99

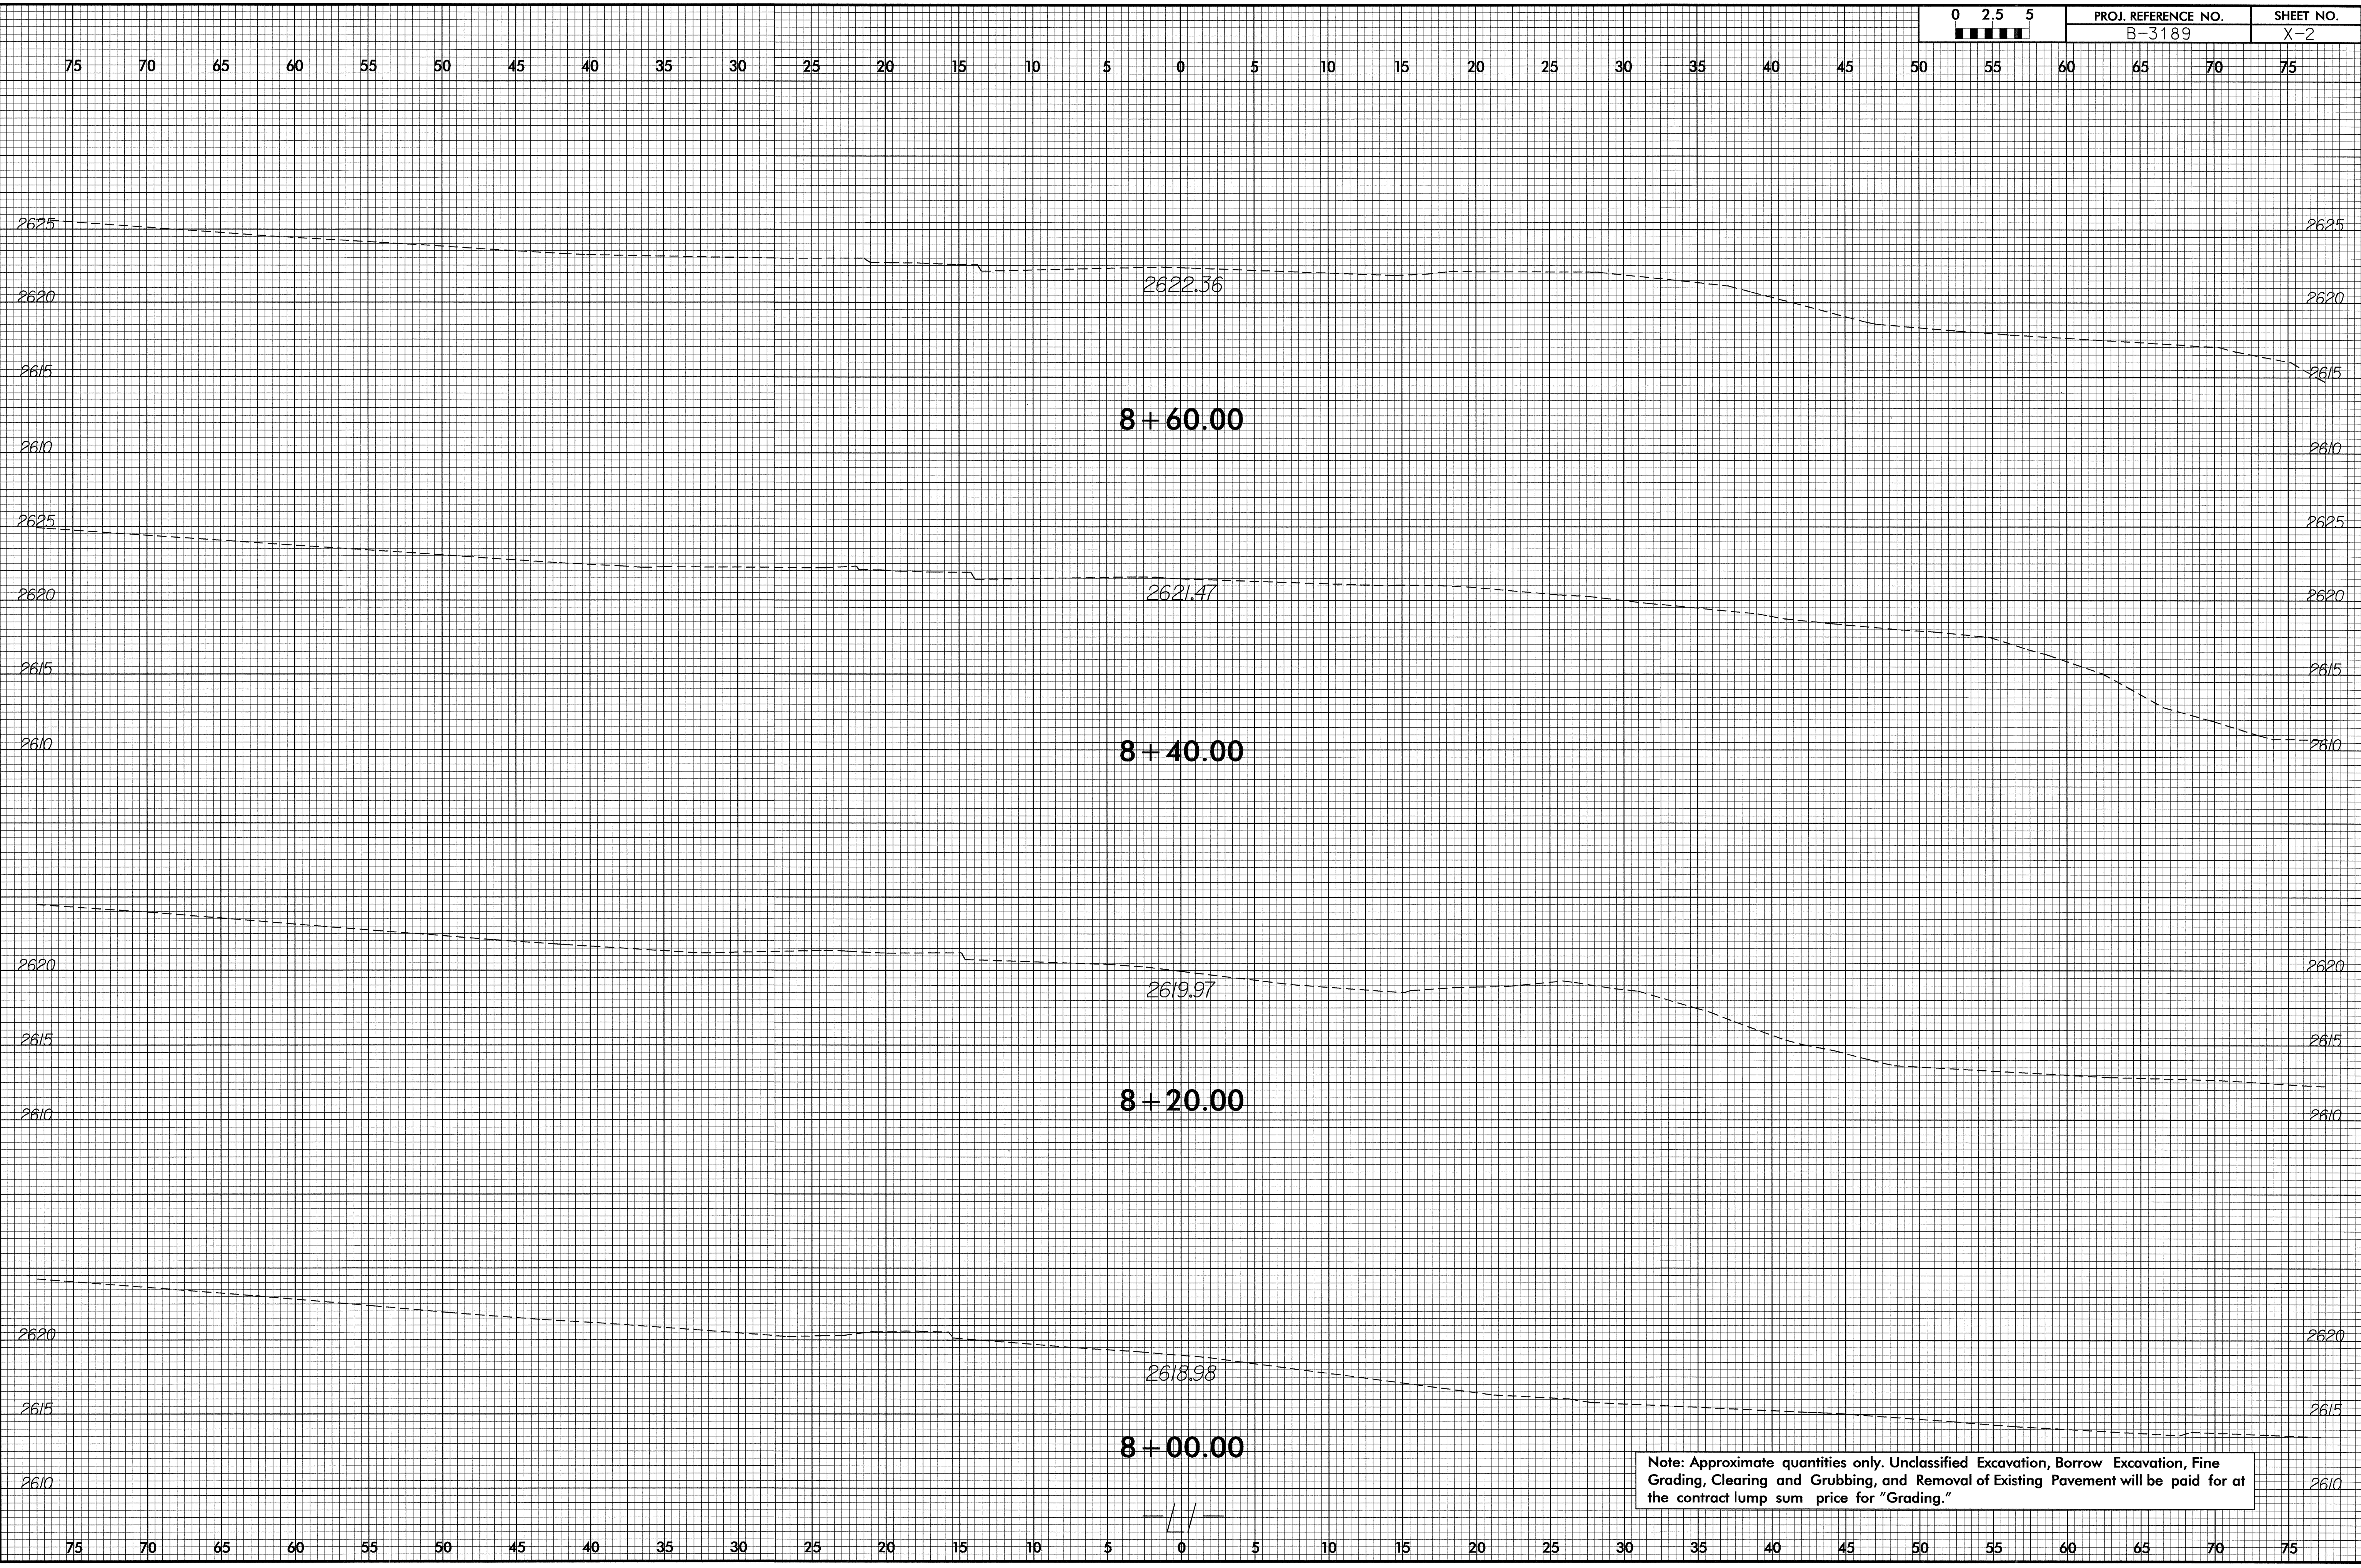


PROJ. REFERENCE NO.	SHEET NO.
B-3189	X-2



Note: Approximate quantities only. Unclassified Excavation, Borrow Excavation, Fine Grading, Clearing and Grubbing, and Removal of Existing Pavement will be paid for at the contract lump sum price for "Grading."


24-JAN-2007 10:05  
 X:\CS\3189\B-3189\B-3189-X-2.dgn

8/23/99

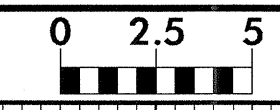


PROJ. REFERENCE NO.  
B-3189

SHEET NO.  
X-3

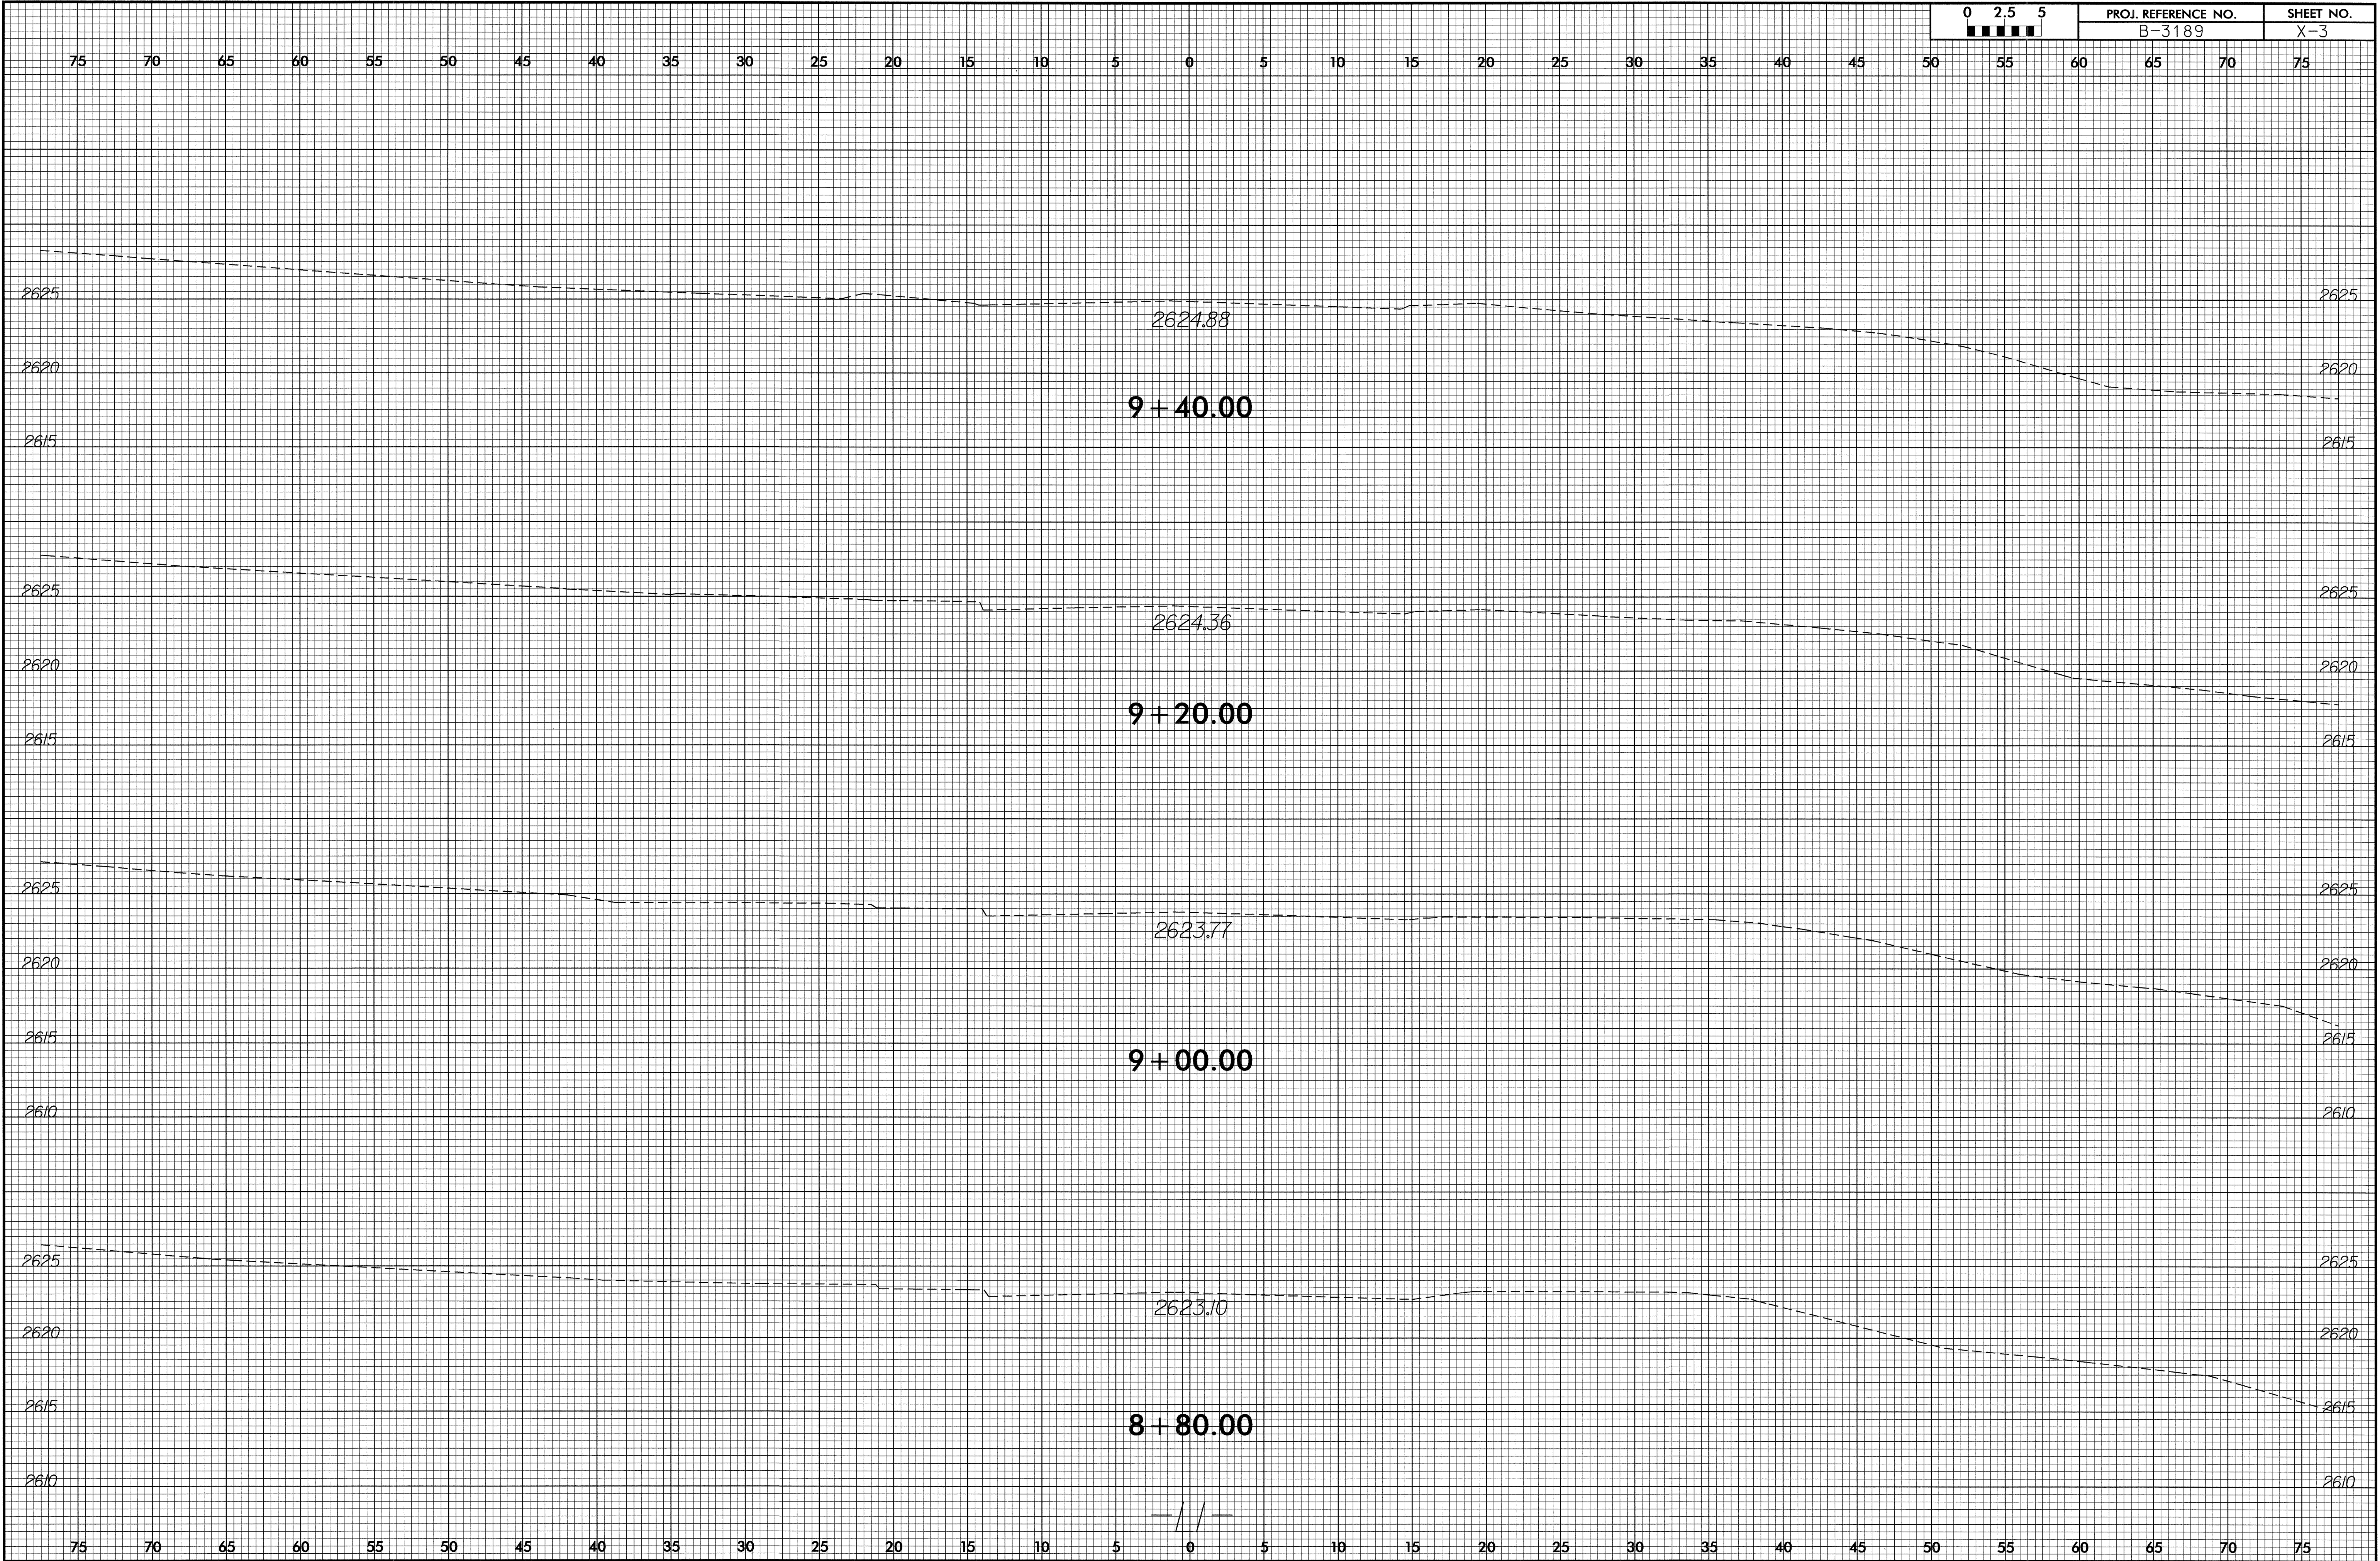


24-JAN-2007 10:05  
R:\XGC\B3189\_XGC\_xpl1.dgn  
\$USERNAME\$

8/23/99

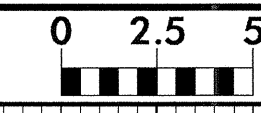



PROJ. REFERENCE NO.	SHEET NO.
B-3189	X-4

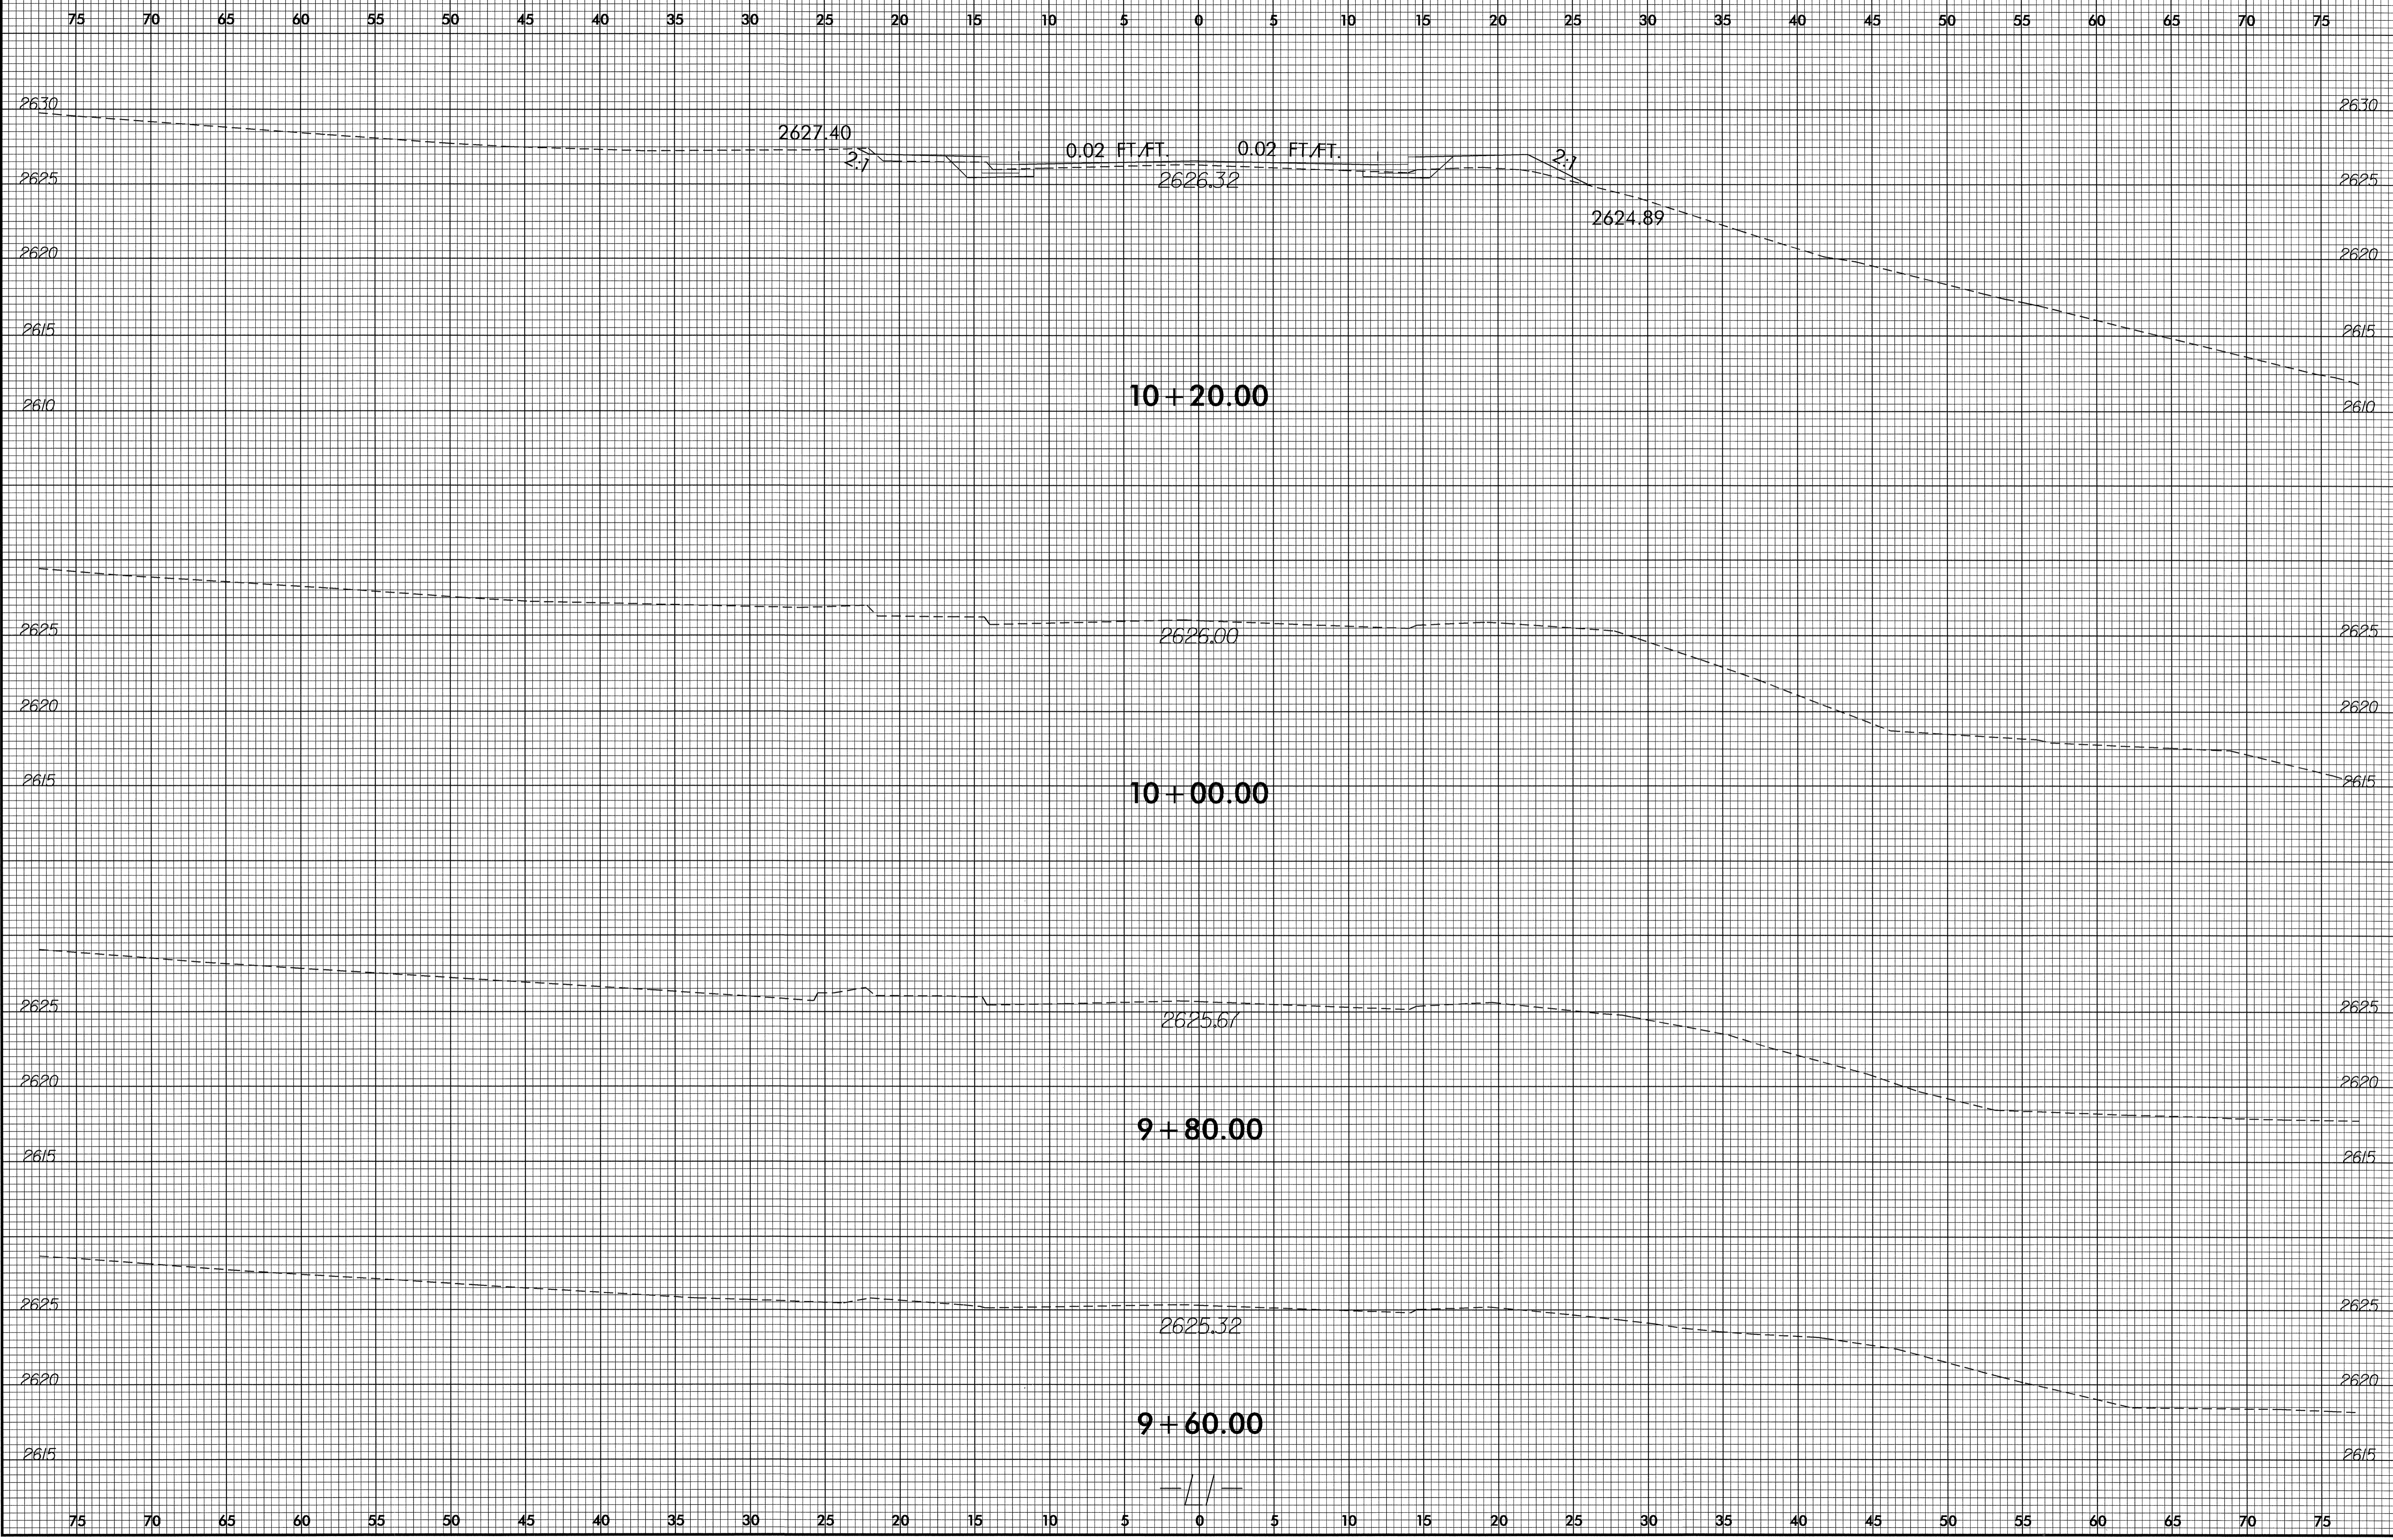

24-JAN-2007 10:05  
R:\XSC\B3189\XSC-XPL1.dgn  
USER:NAME

8/23/99


75 70 65 60 55 50 45 40 35 30 25 20 15 10 5 0 5 10 15 20 25 30 35 40 45 50 55 60 65 70 75

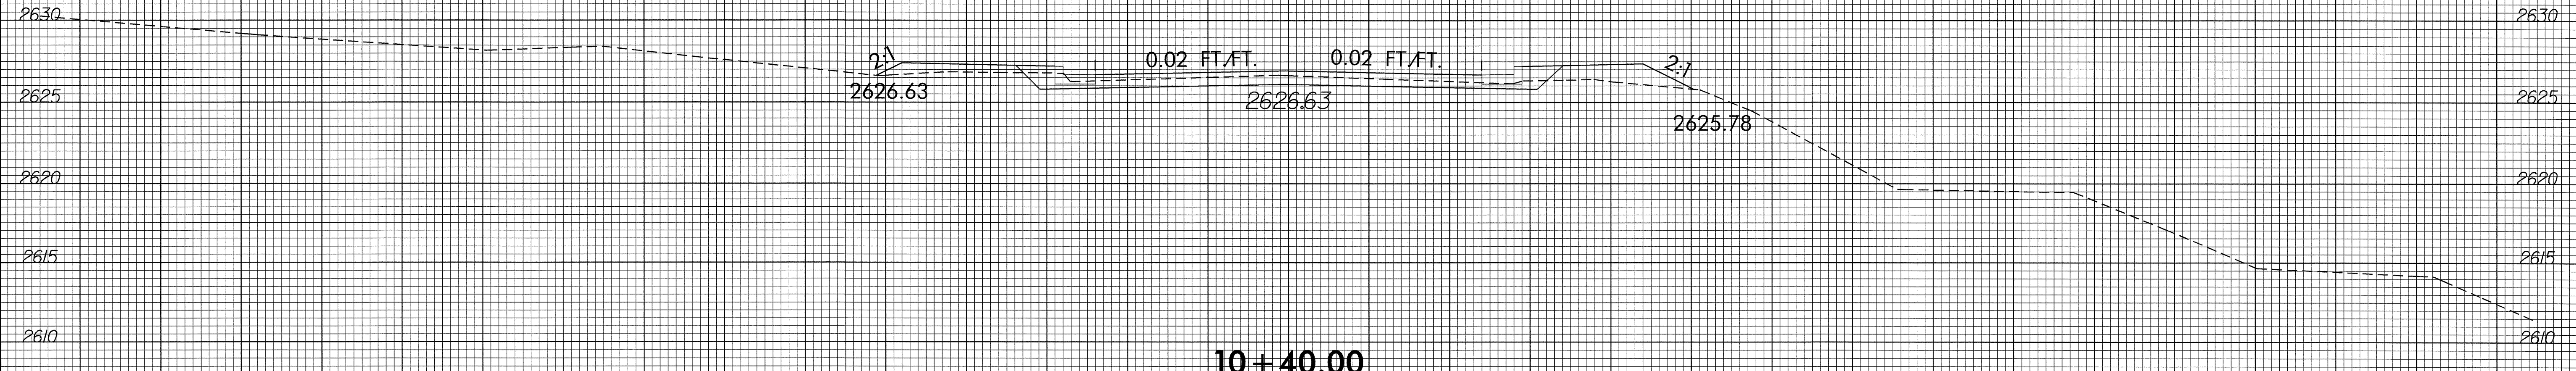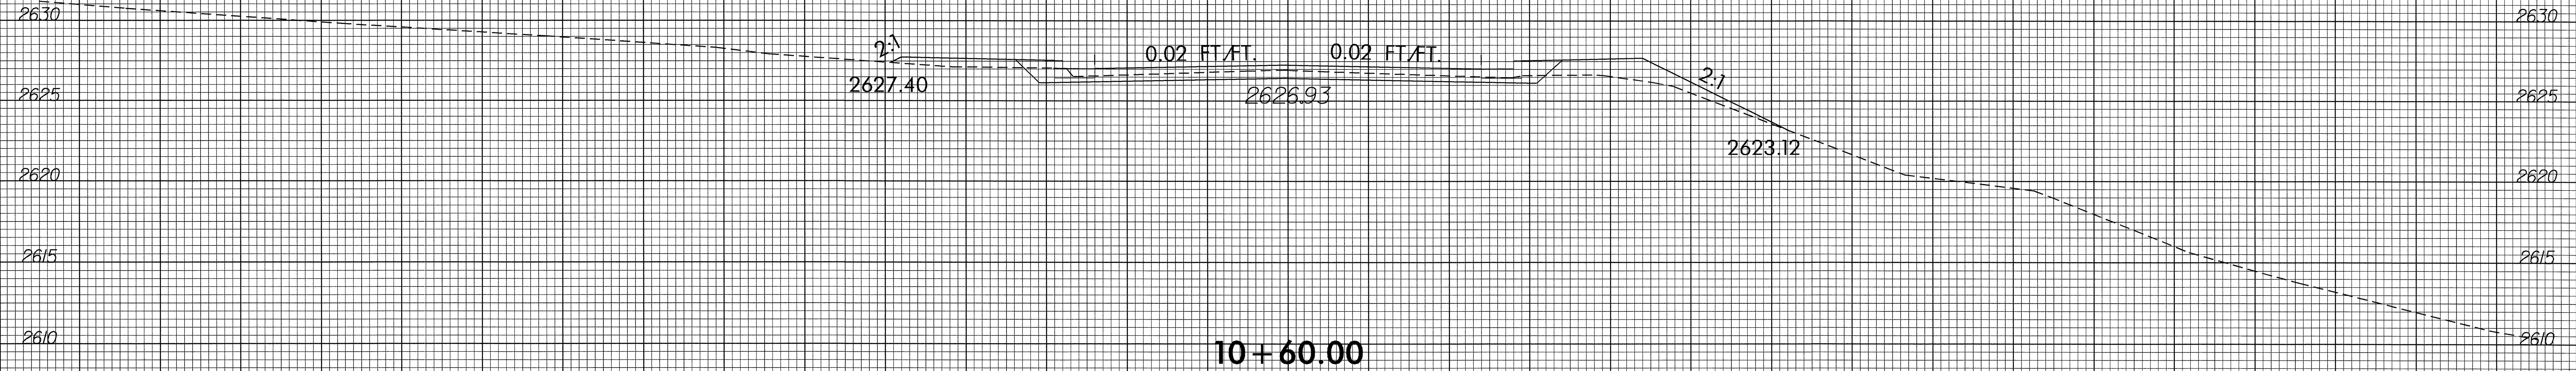

75 70 65 60 55 50 45 40 35 30 25 20 15 10 5 0 5 10 15 20 25 30 35 40 45 50 55 60 65 70 75


24-JAN-2007 10:05  
P:\XGS\Projects\3189\3189.dwg  
P:\XGS\Projects\3189\3189.plt

8/23/99

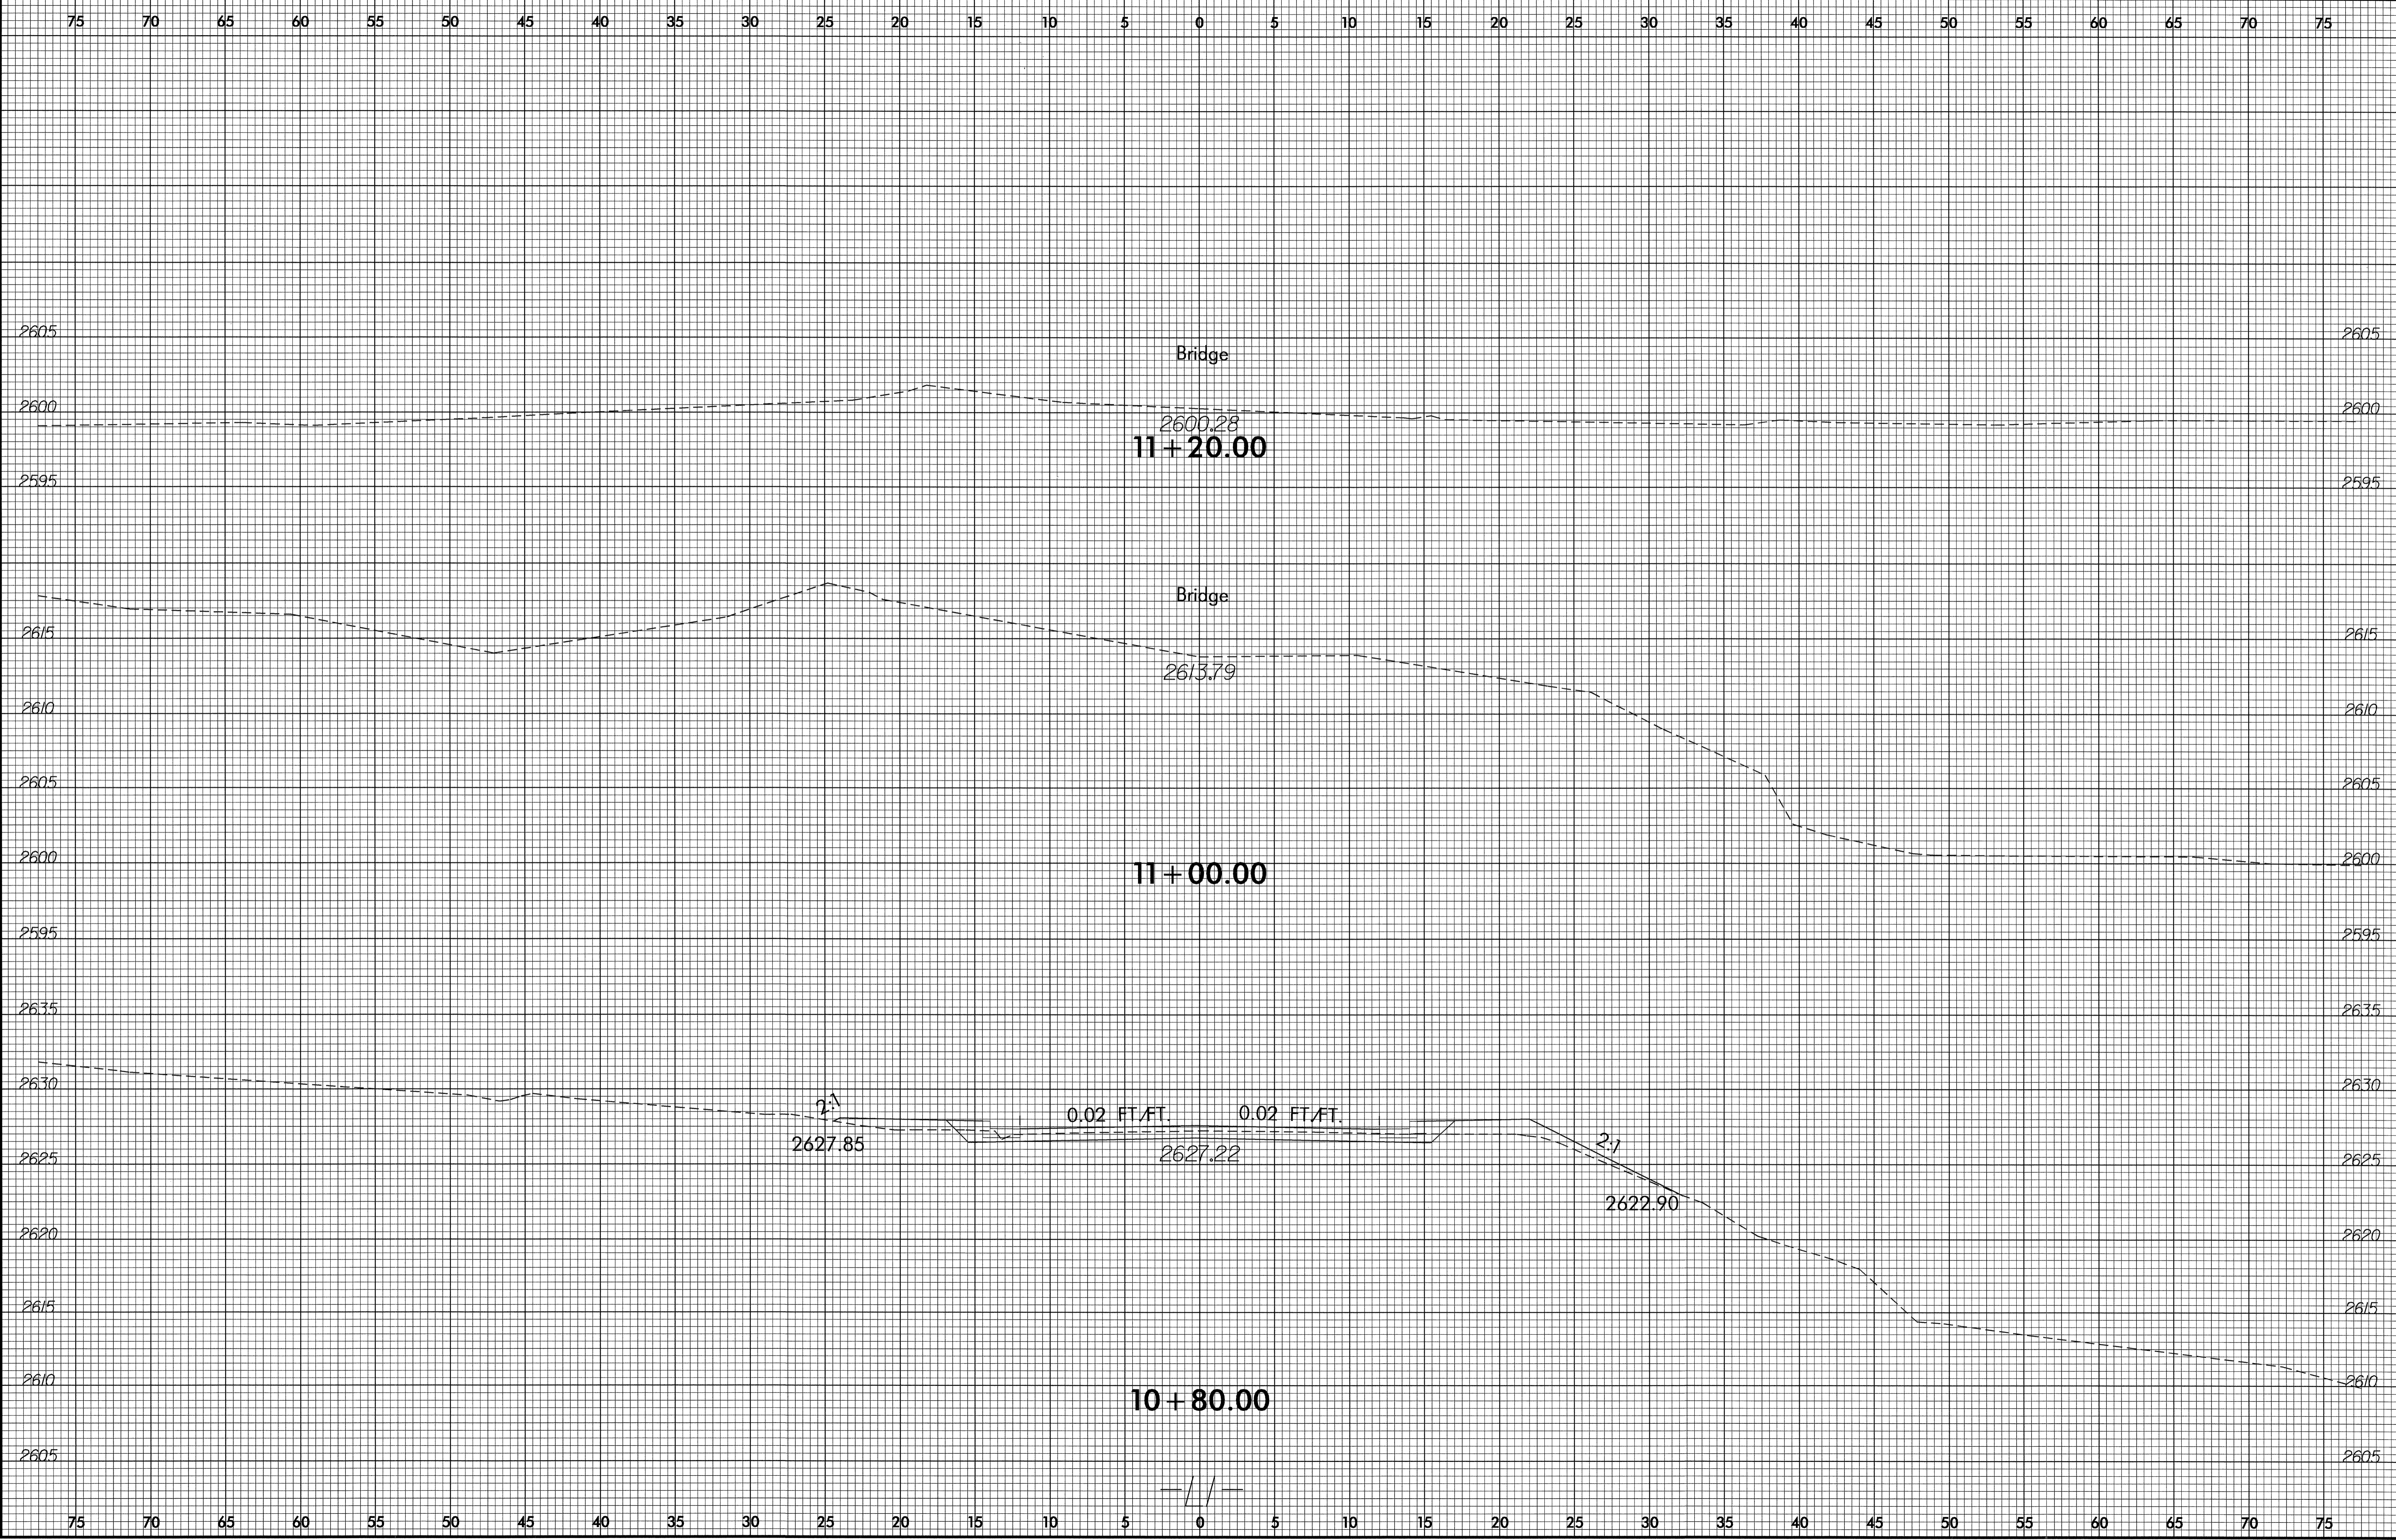


24-JAN-2007 0:05  
R:\XGC\B3189-XGC-XPL\I.dgn  
\$\$\$\$USERNAME\$\$\$\$

8/23/99

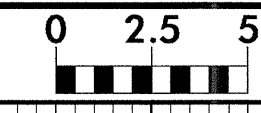

PROJ. REFERENCE NO.	SHEET NO.
B-3189	X-7

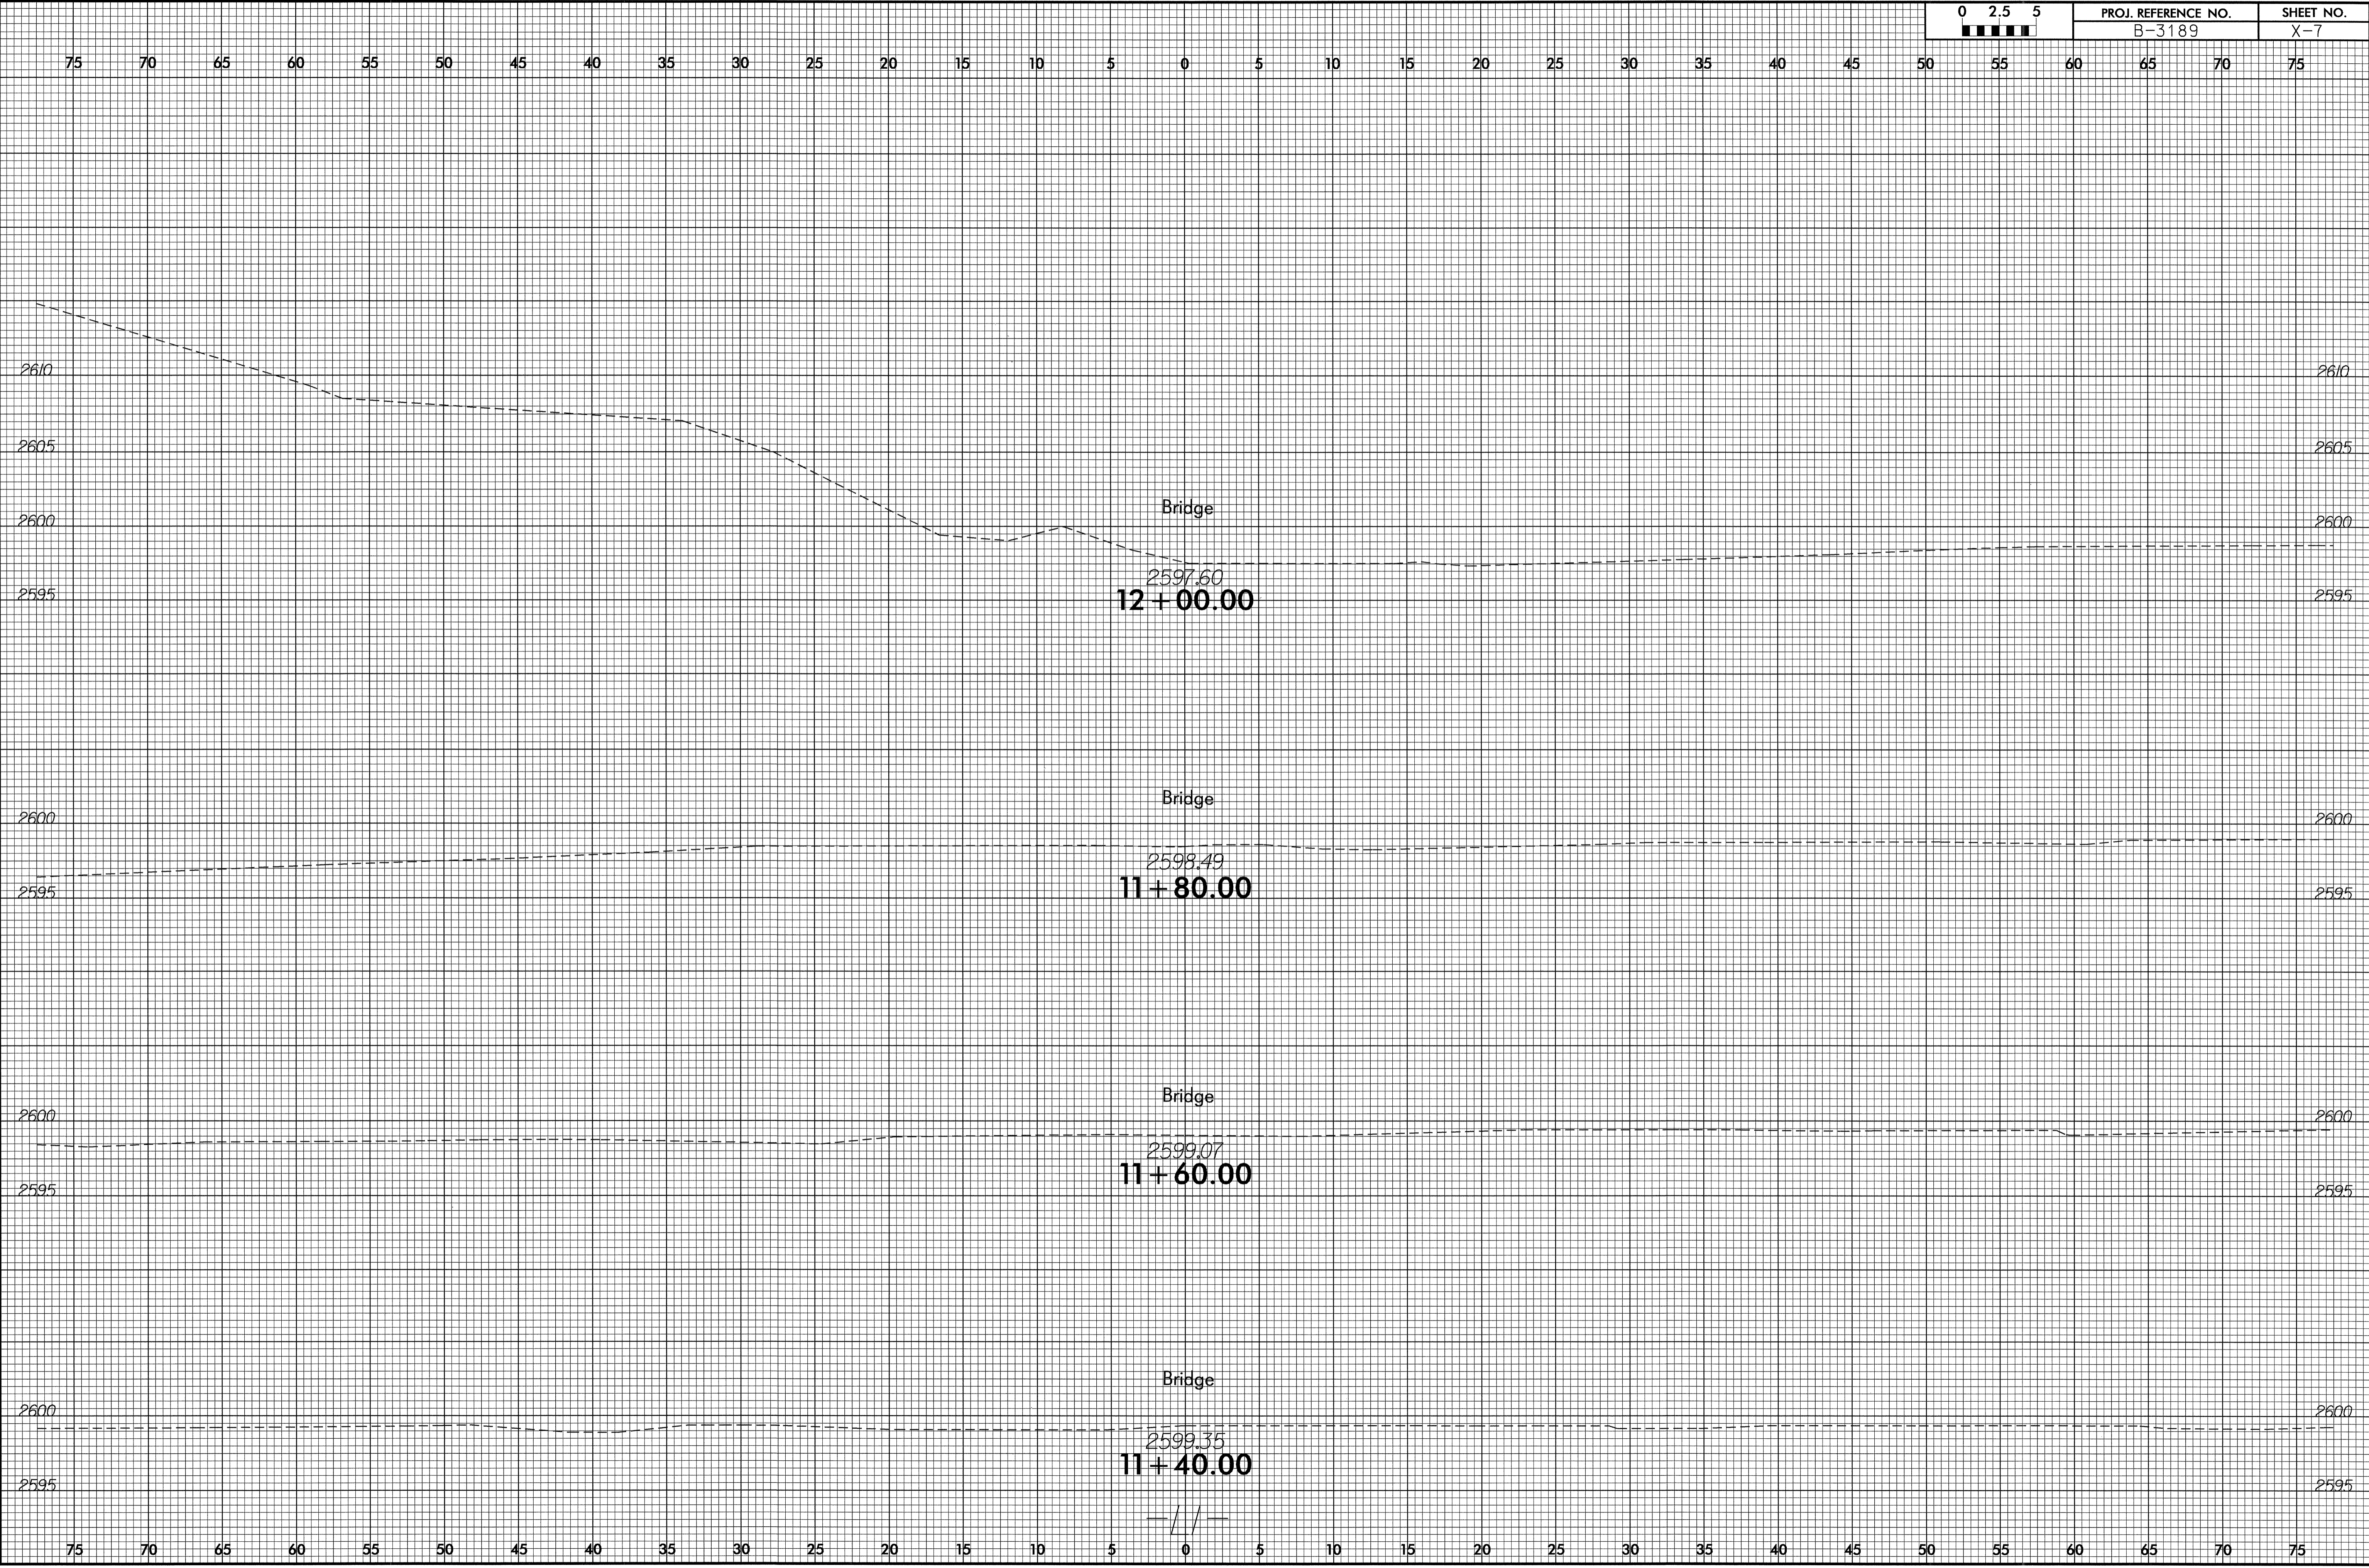


3

1

24-JAN-2007 10:05  
 P:\VGS\B3189\XSS\xp1.lldgn  
 8/23/99


8/23/99

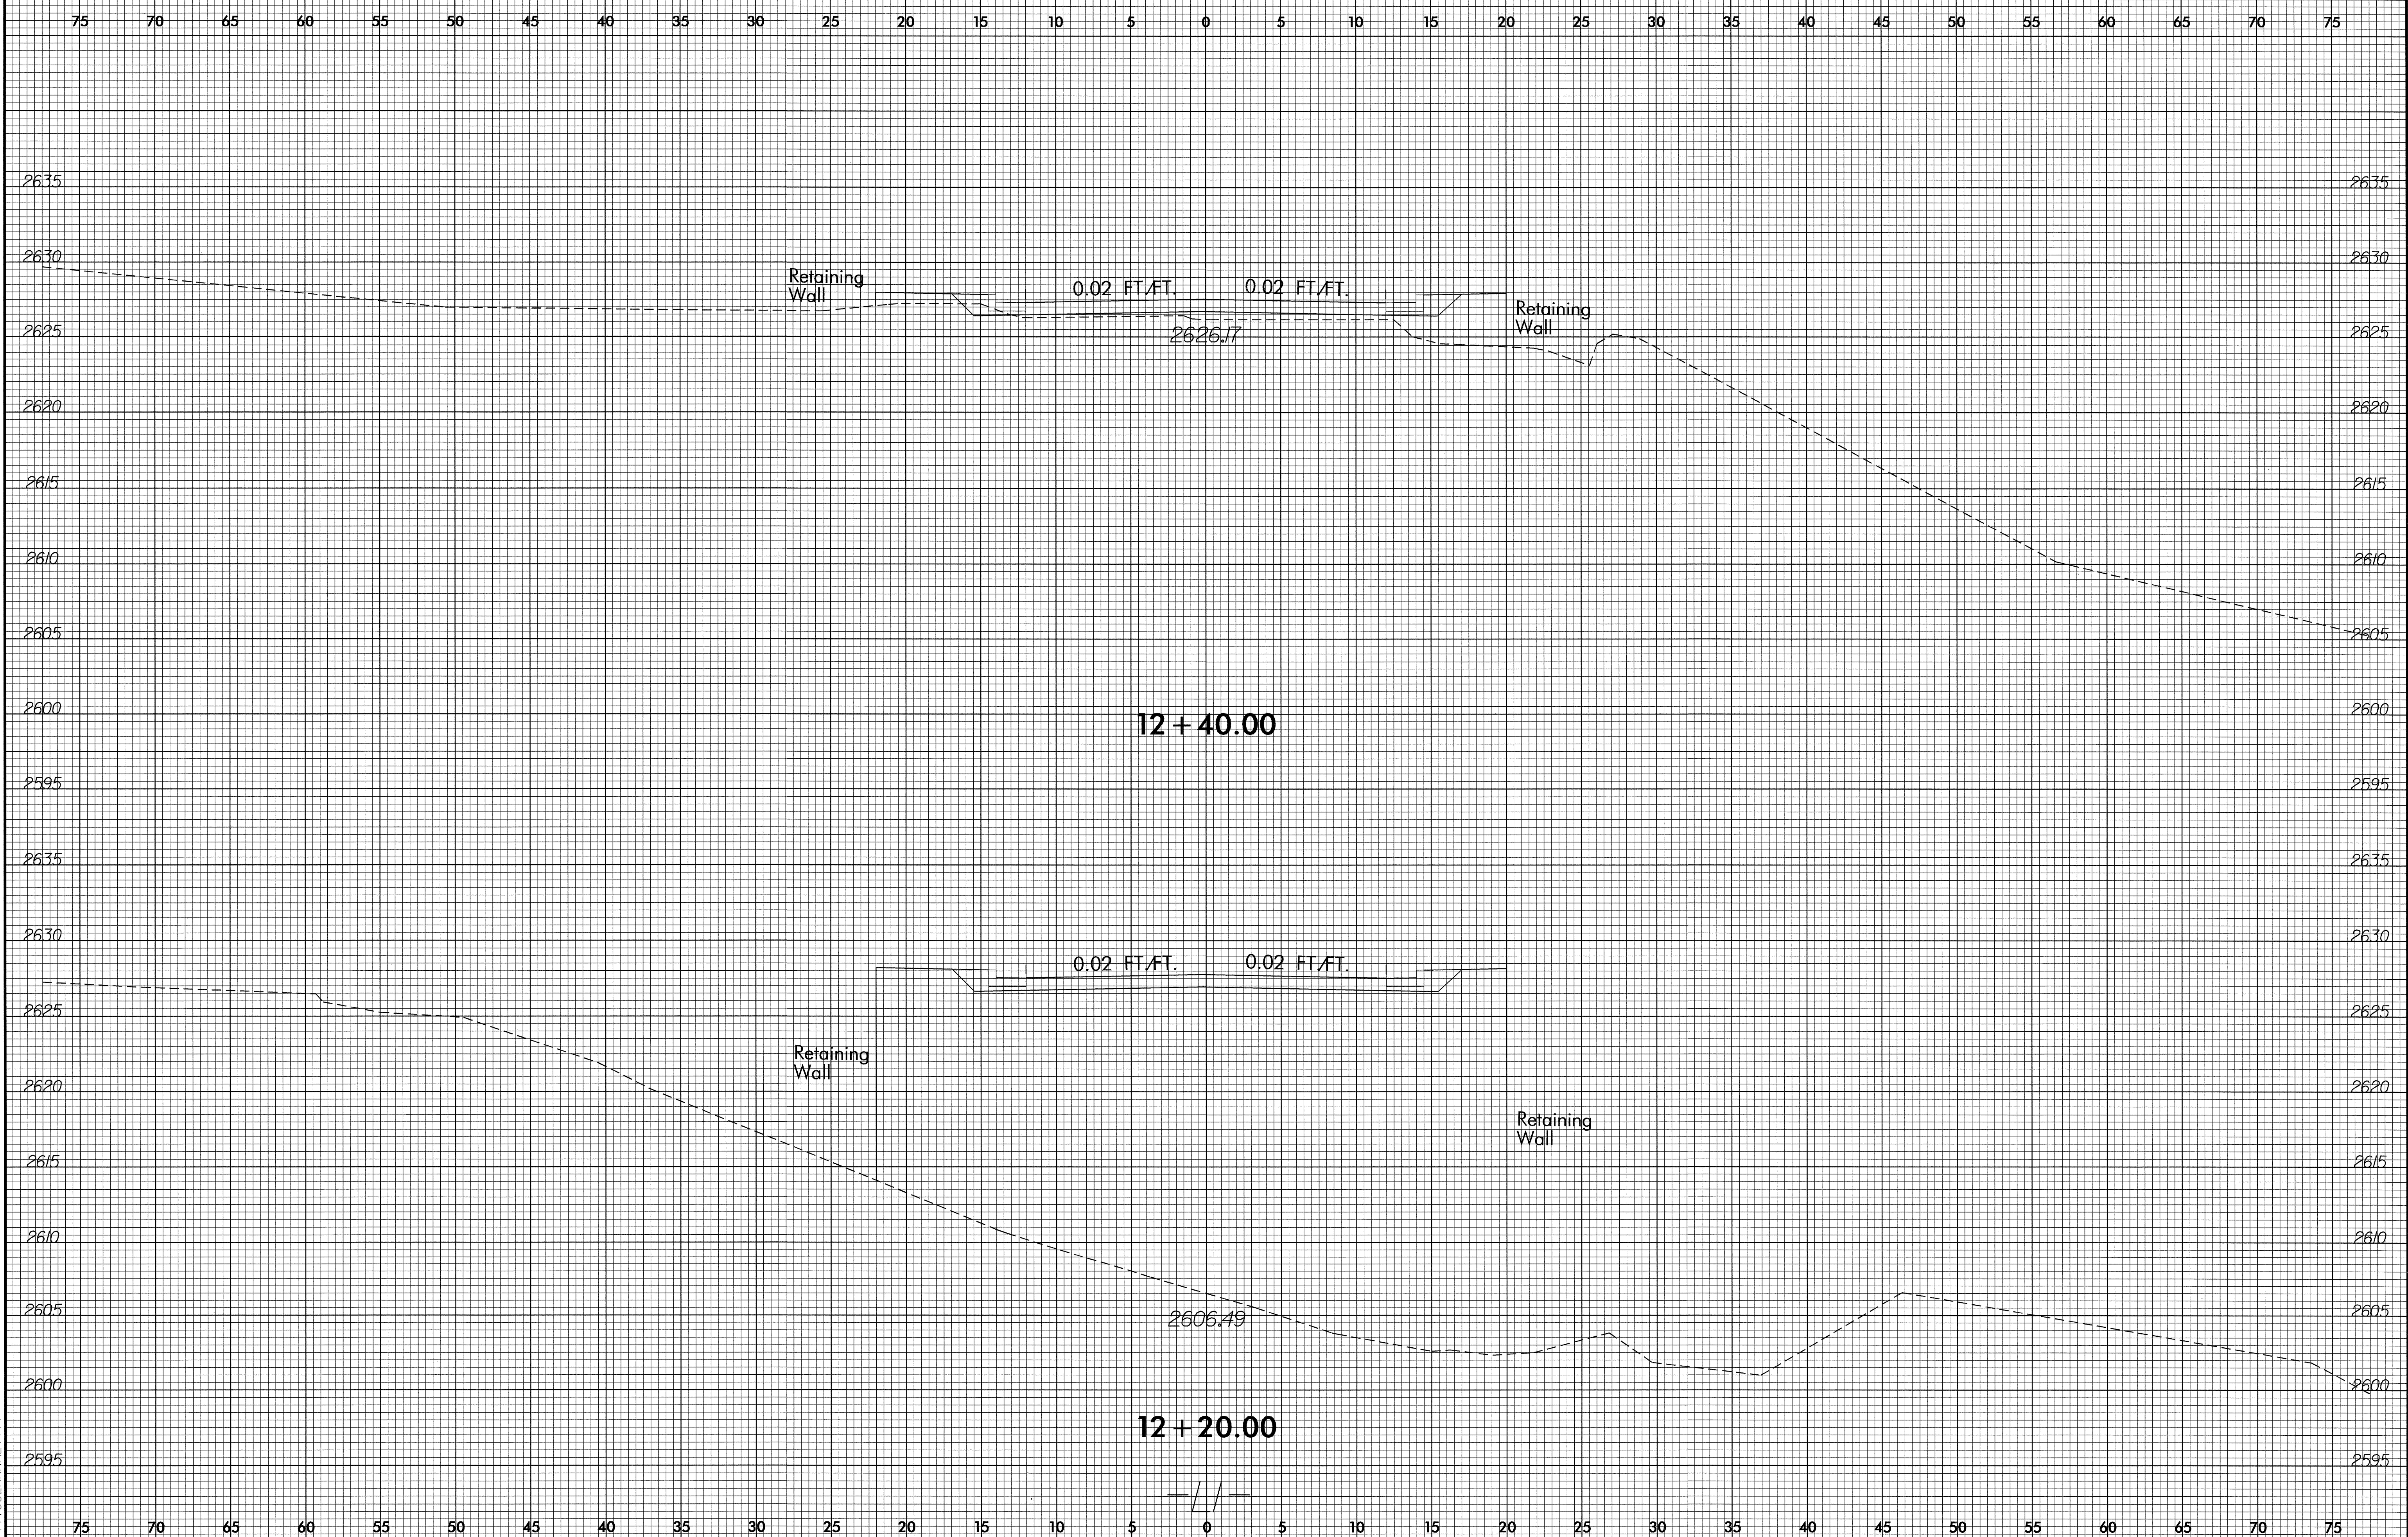

24-JAN-2007 10:05  
F:\VSC\B3189\XSC\XP11.DGN  
\$\$\$\$\$SERVERNAME\$\$\$\$




8/23/99

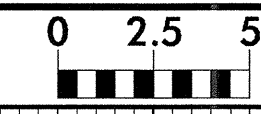

PROJ. REFERENCE NO.  
B-3189

SHEET NO.  
X-9


75 70 65 60 55 50 45 40 35 30 25 20 15 10 5 0 5 10 15 20 25 30 35 40 45 50 55 60 65 70 75

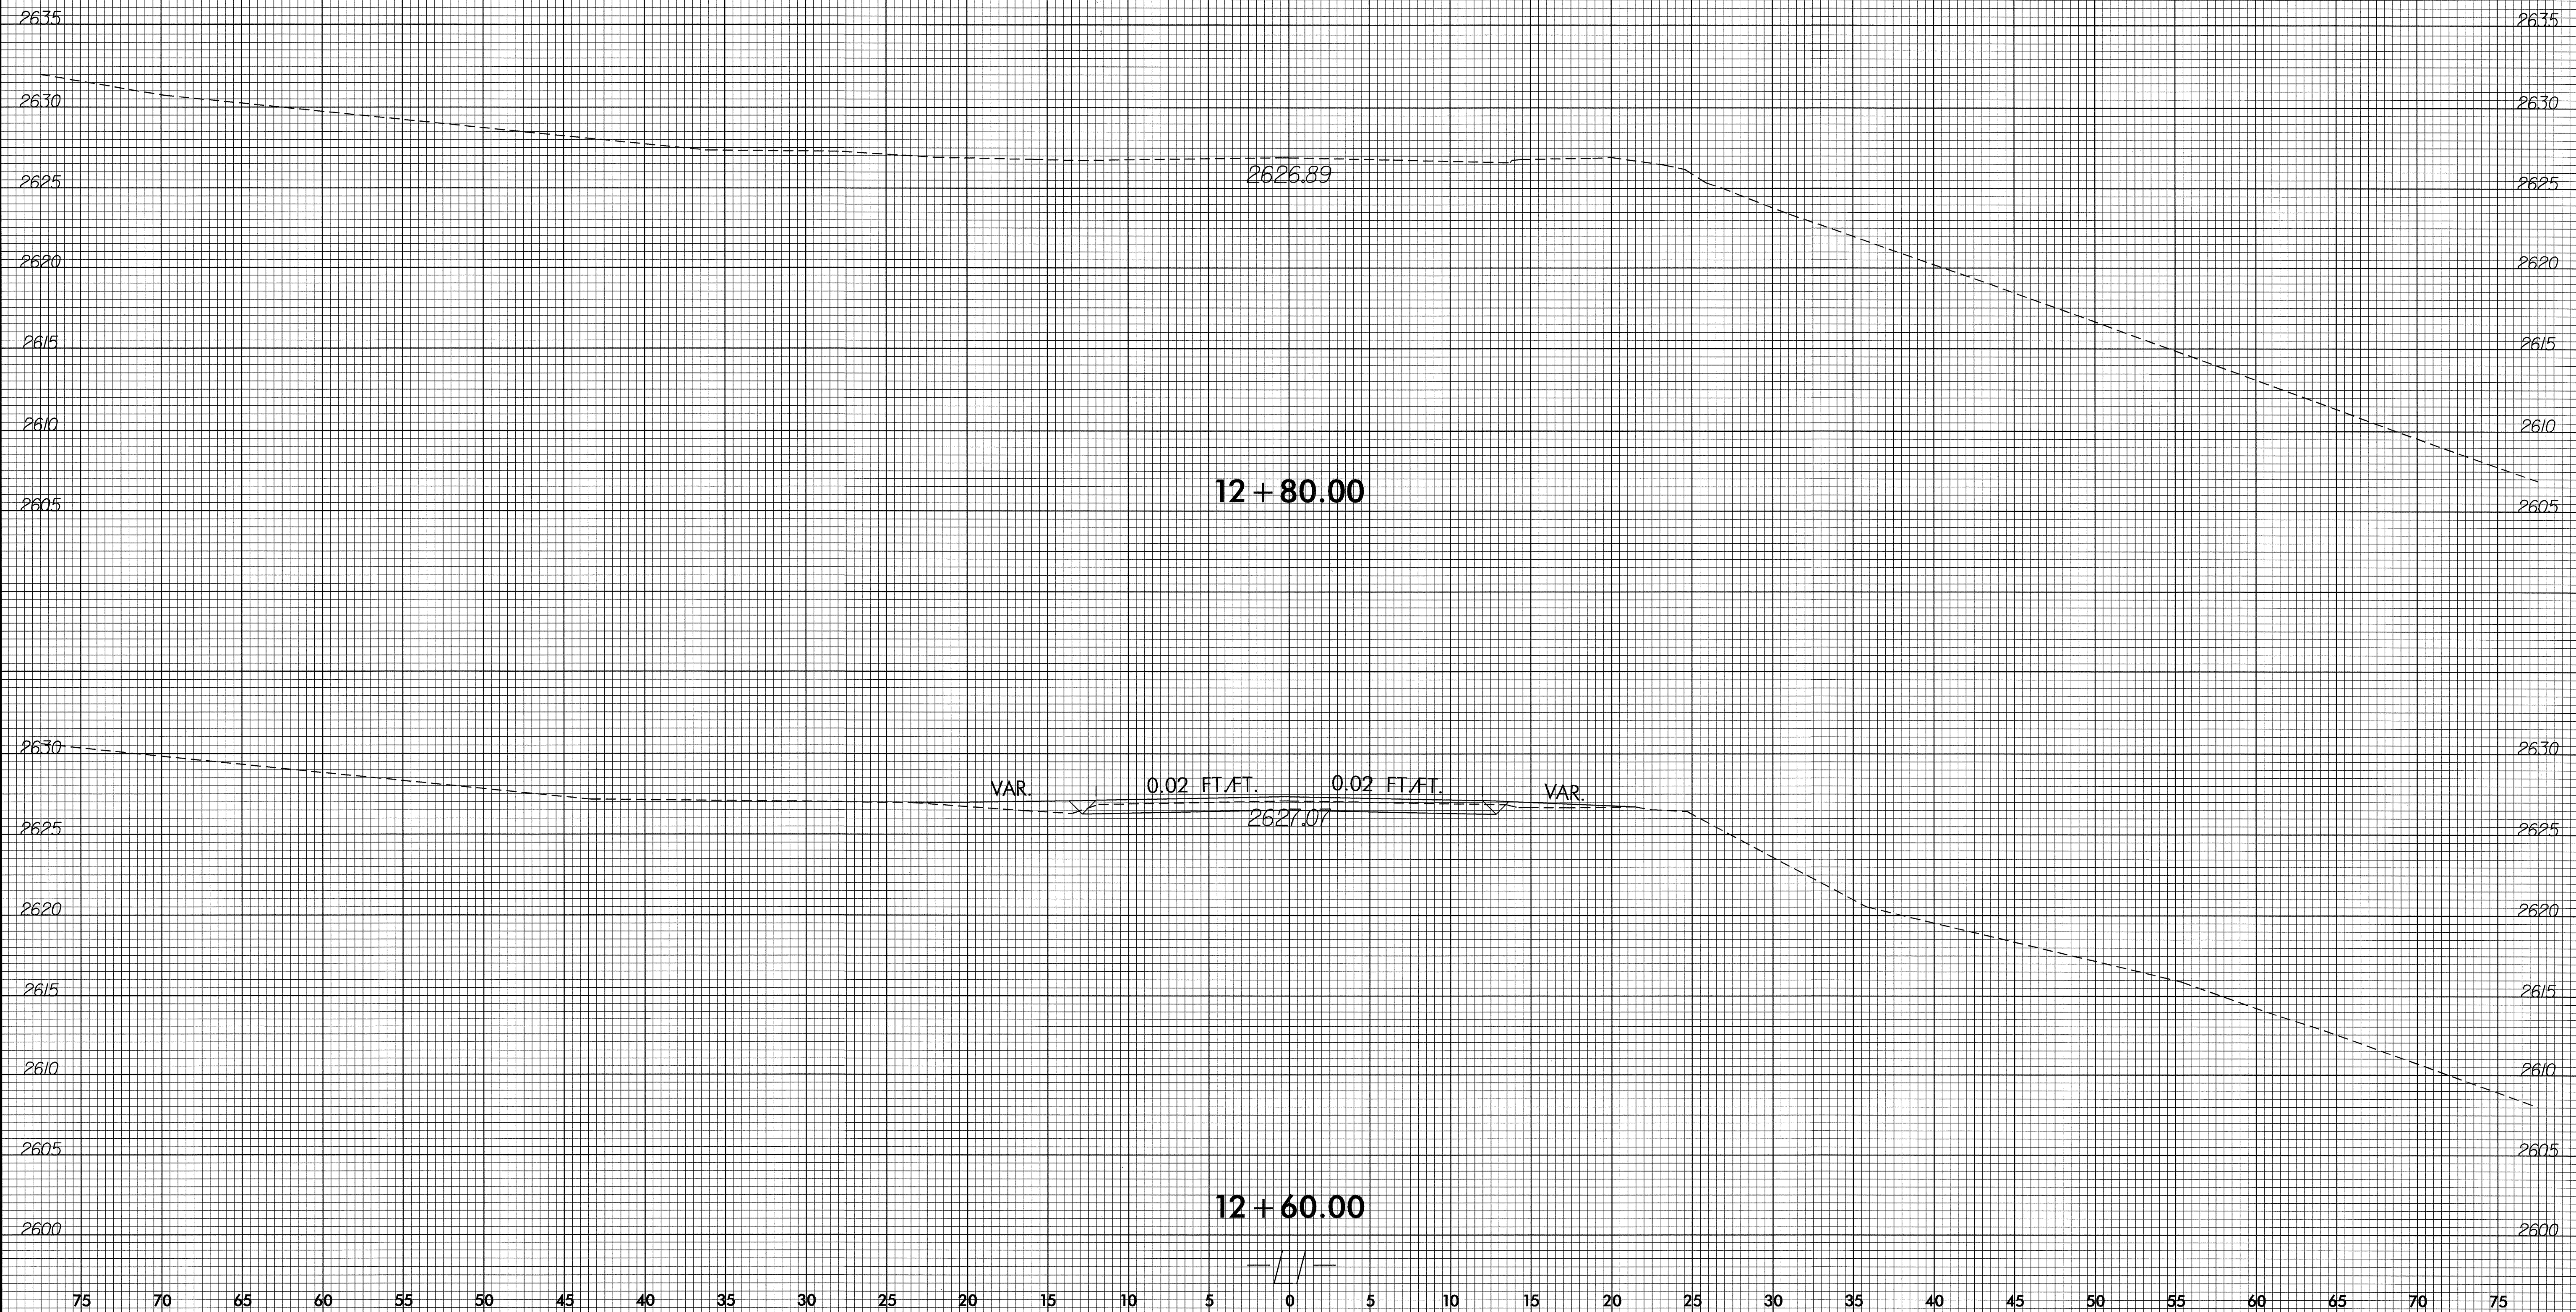

75 70 65 60 55 50 45 40 35 30 25 20 15 10 5 0 5 10 15 20 25 30 35 40 45 50 55 60 65 70 75


24-JAN-2007 10:05  
P:\X\3189\3189.dwg  
\$\$\$\$

8/23/99

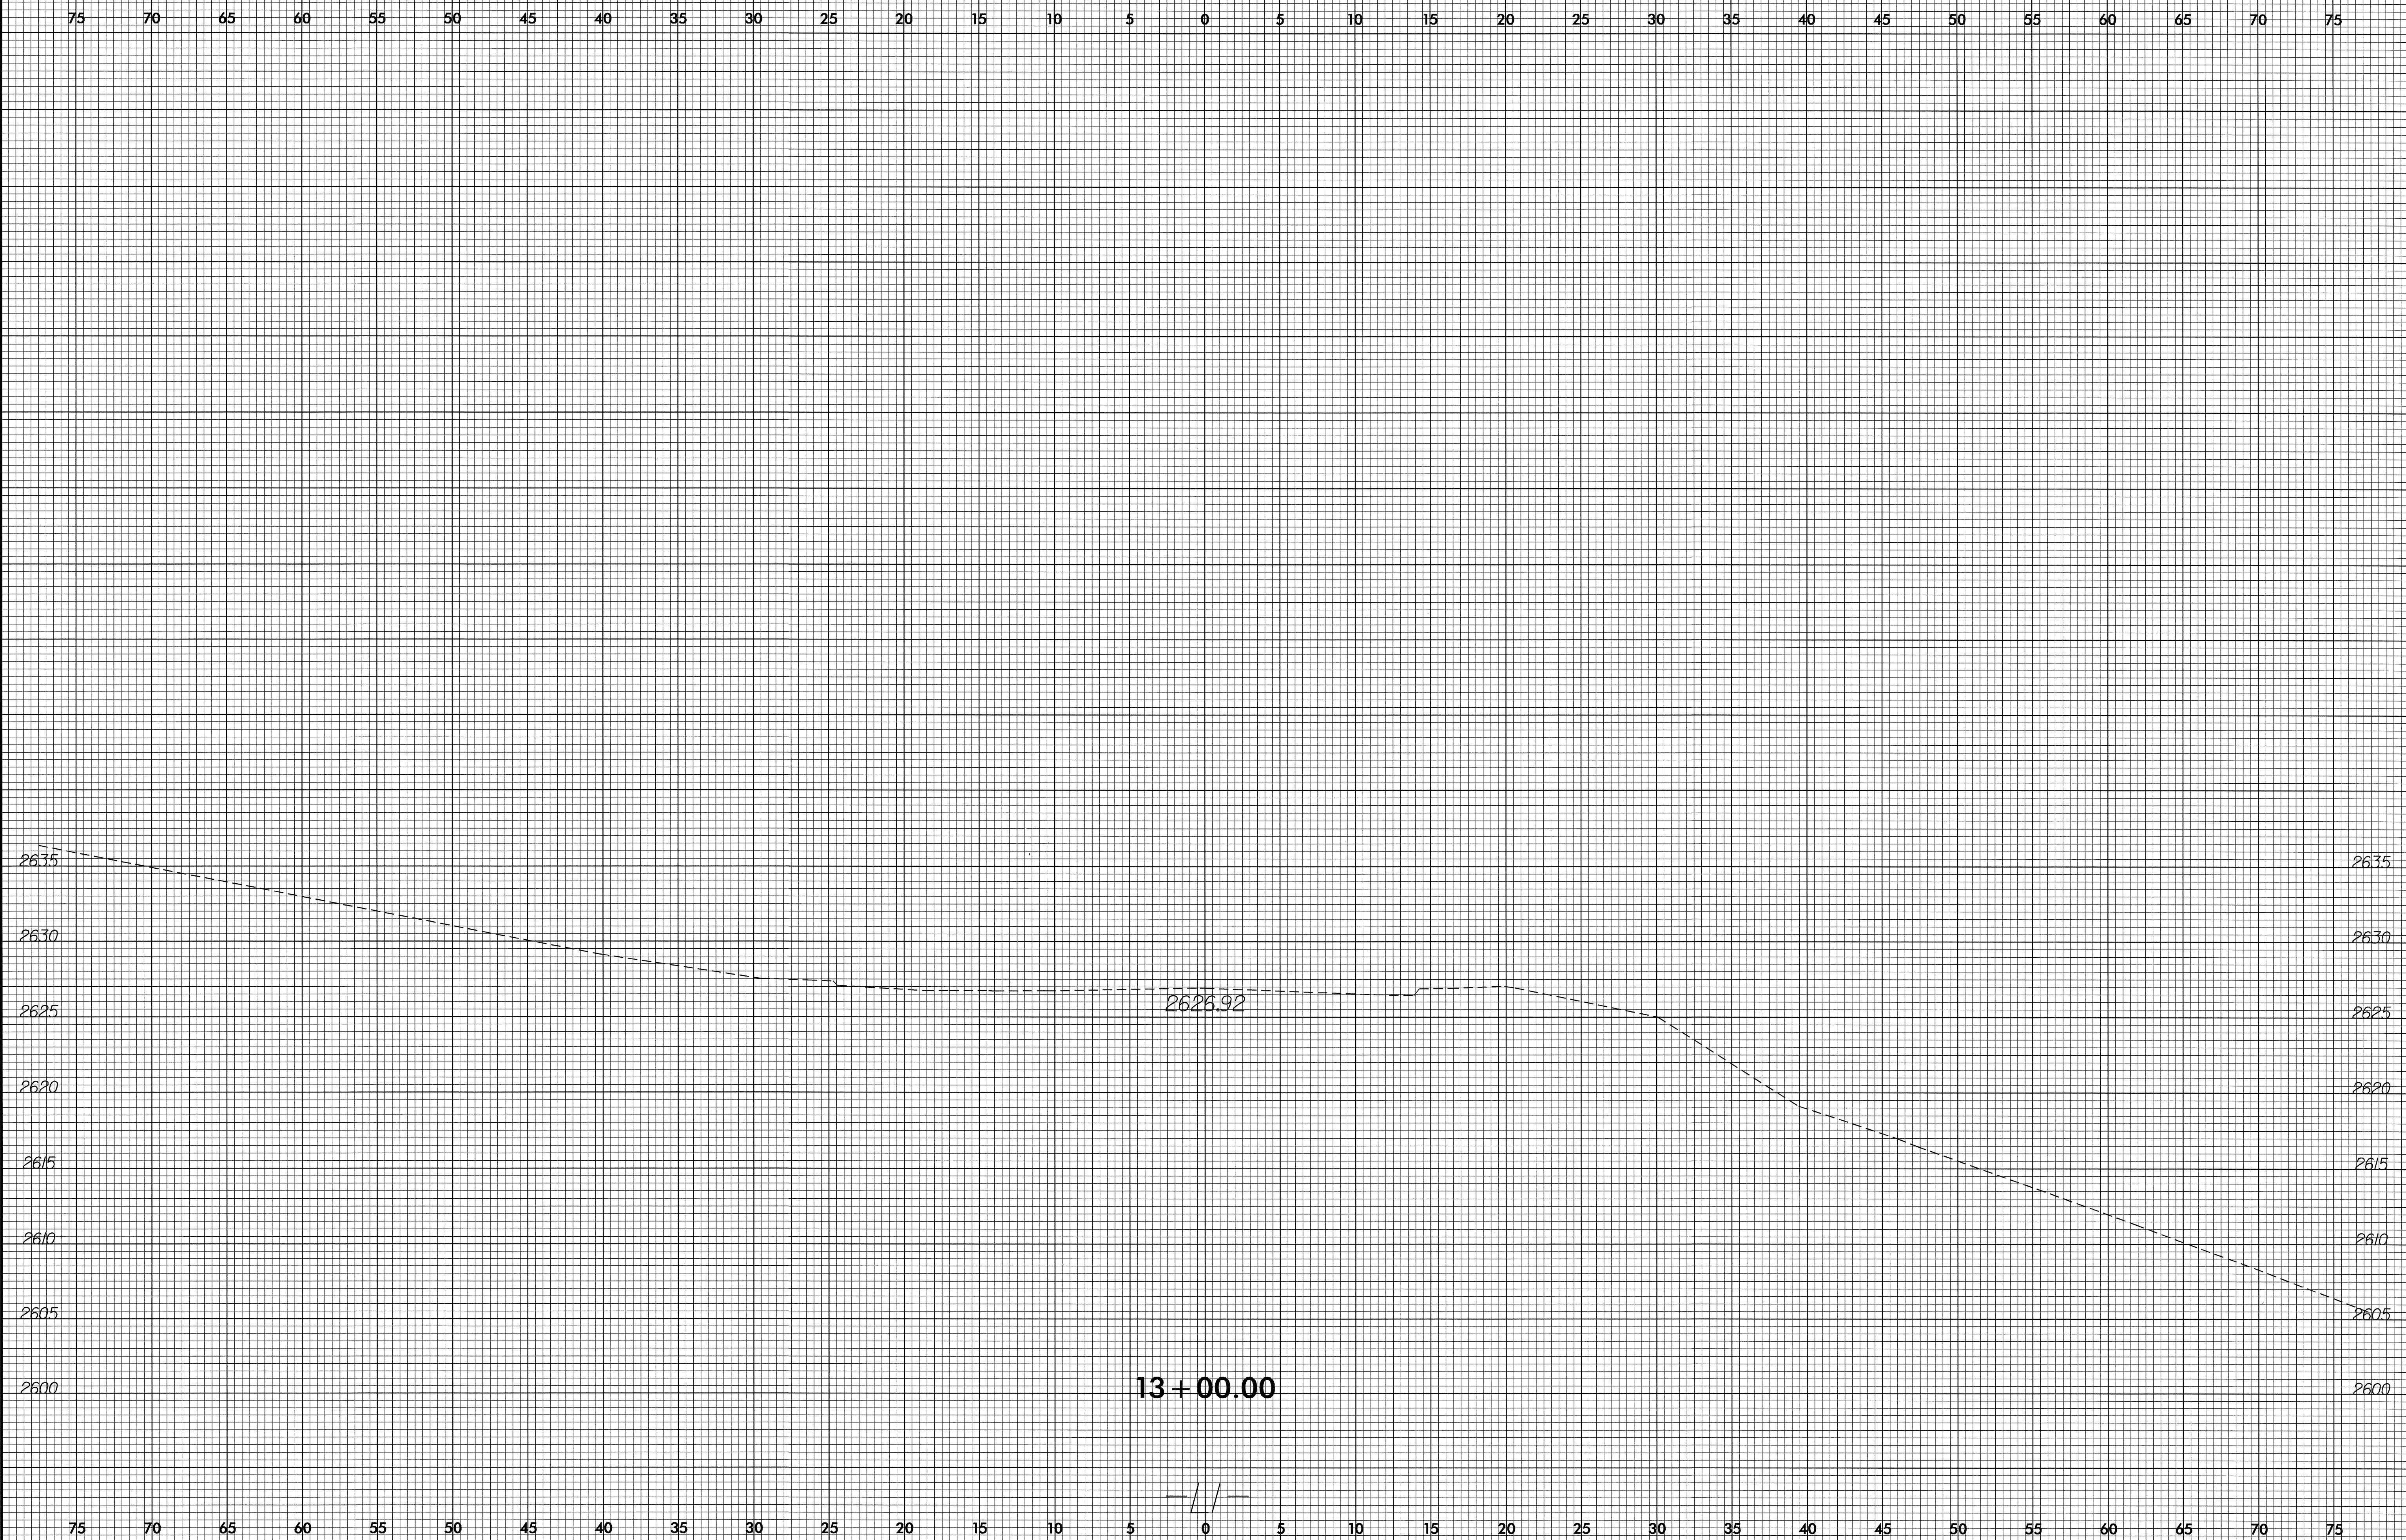


24-JAN-2007 10:05  
F:\XSC\3189\XSC-XPL-11.dgn  
\$\$\$USERNAME\$\$\$

8/23/99

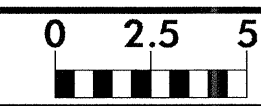

PROJ. REFERENCE NO.	SHEET NO.
B-3189	X-11

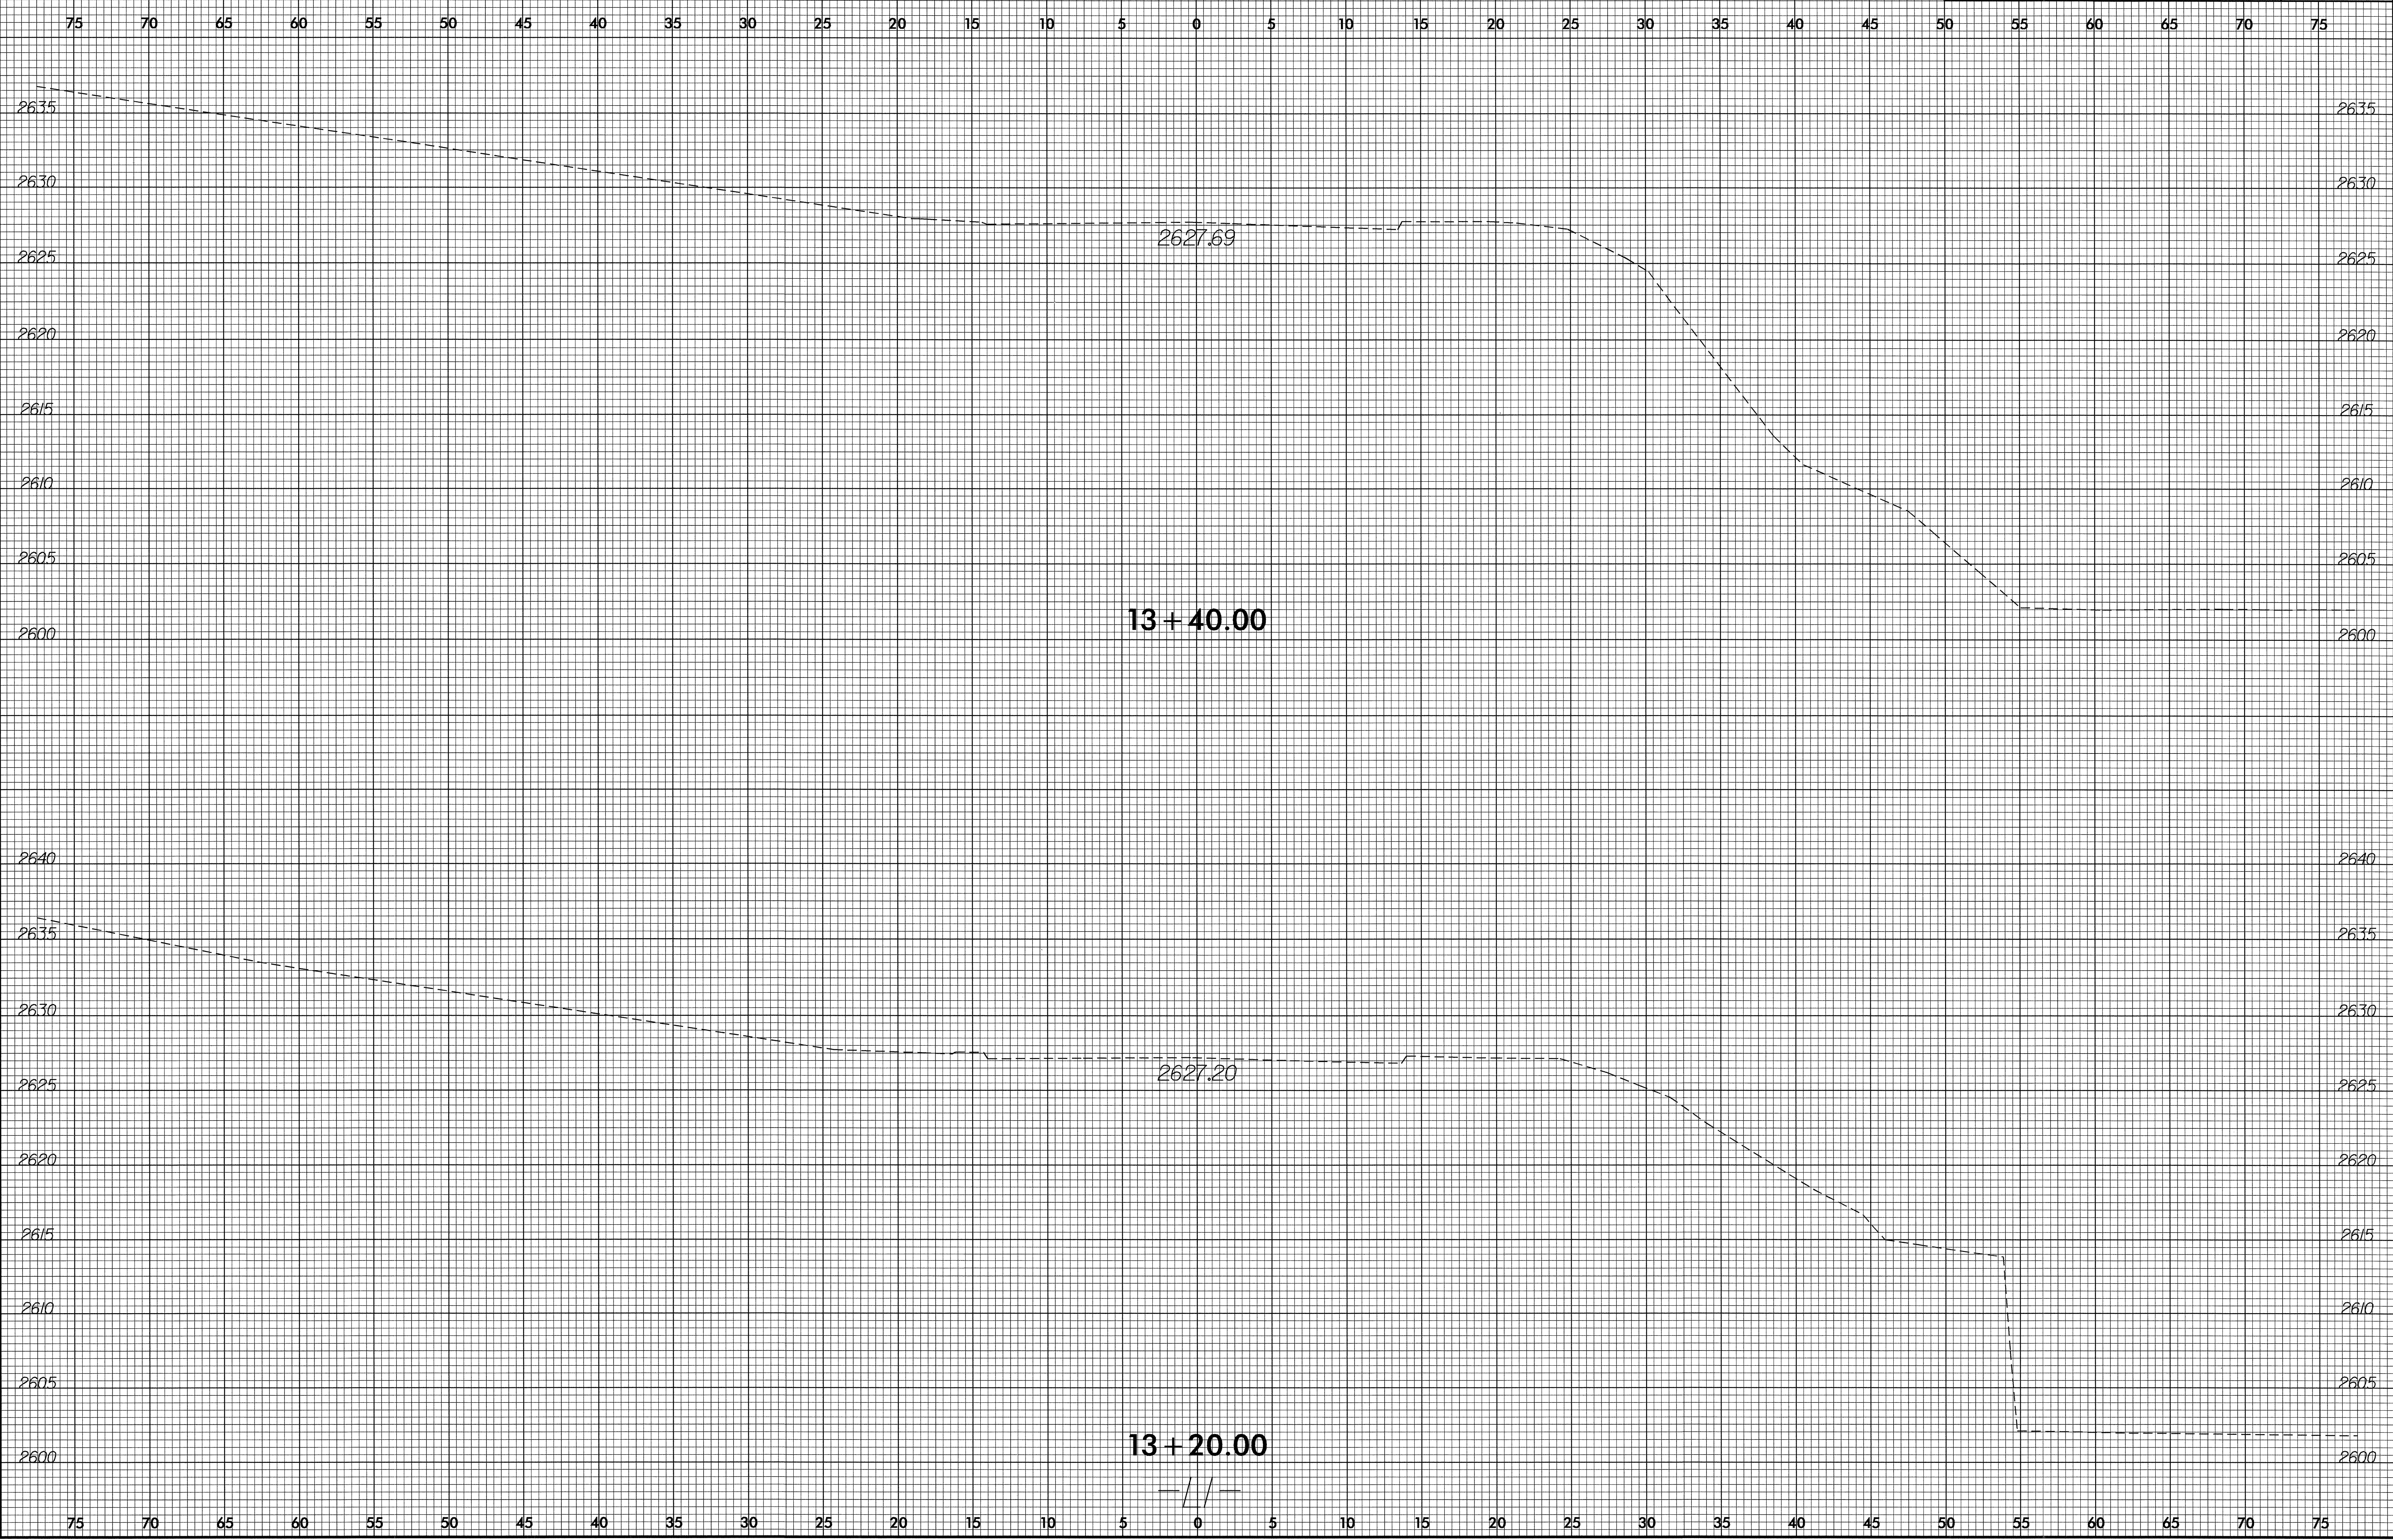

24-JAN-2007 10:05  
P:\XGC\3189\XGC\X-11.dgn