



STATE OF NORTH CAROLINA
DIVISION OF HIGHWAYS

UTILITY BY OTHERS PLANS JOHNSTON COUNTY

LOCATION: BRIDGE NO. 94 OVER LITTLE RIVER ON NC 96
TYPE OF WORK: UTILITIES BY OTHERS

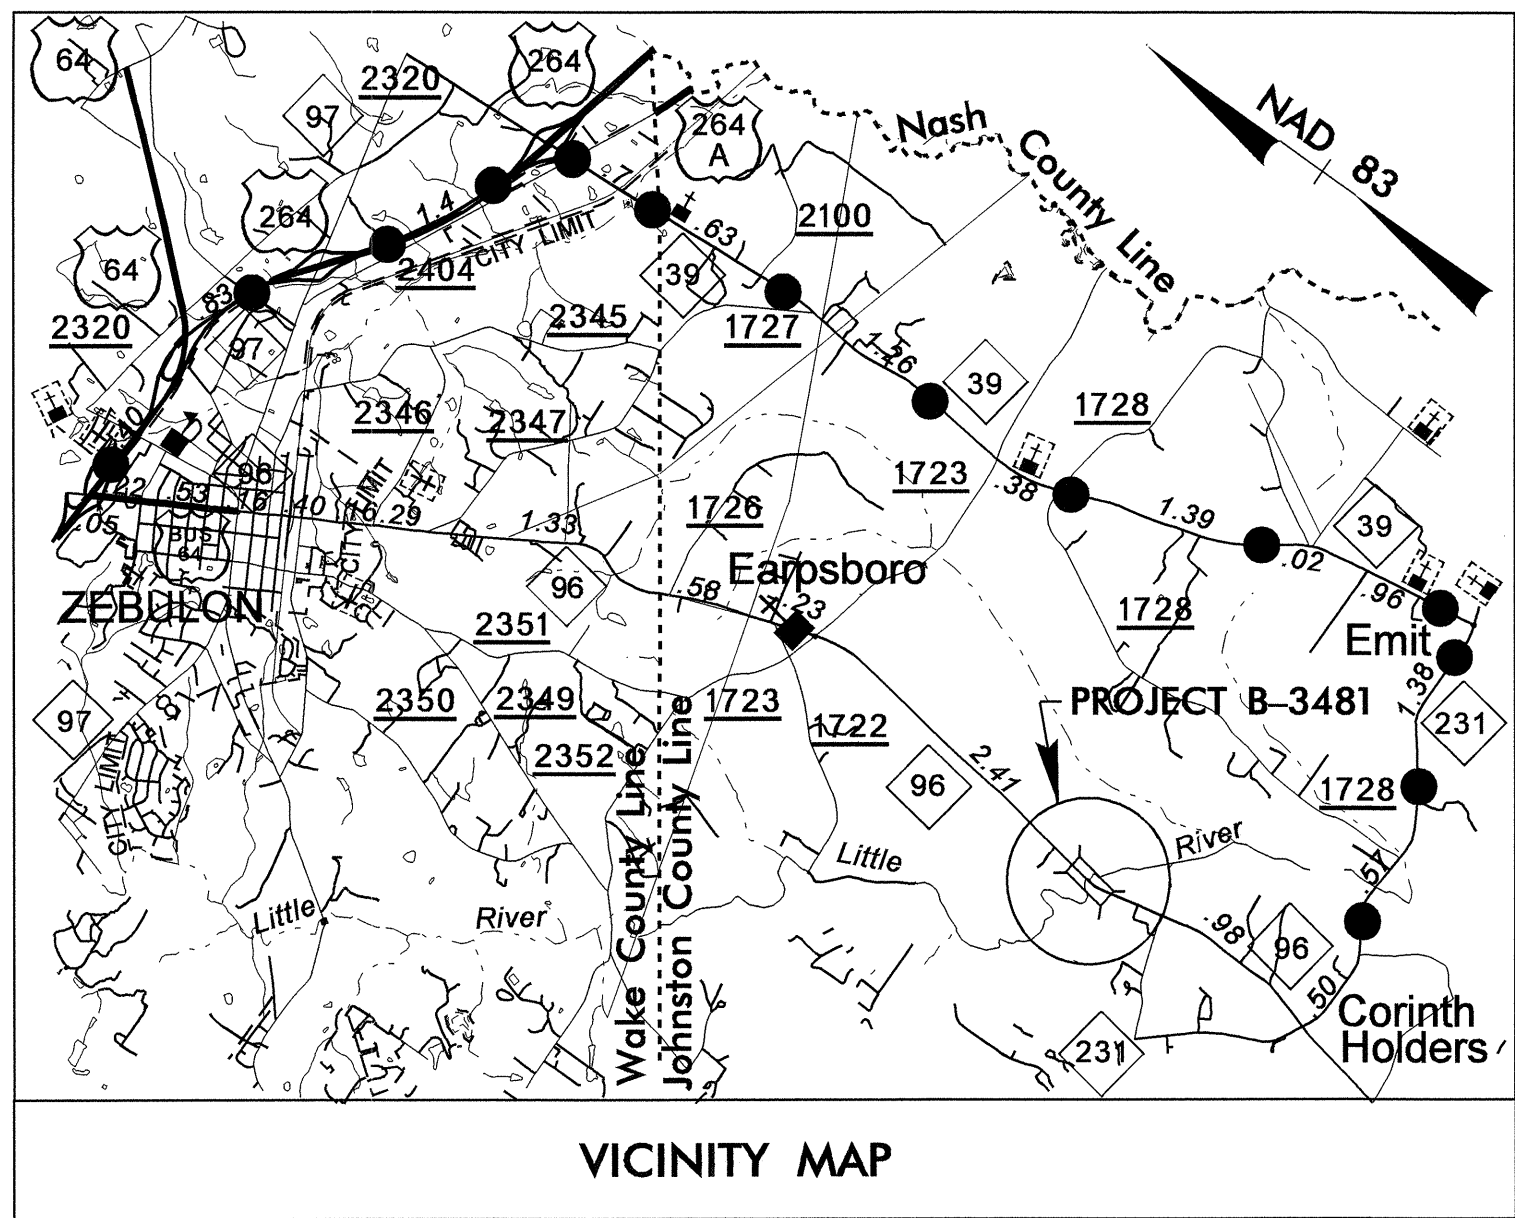


●●●● DETOUR ROUTE

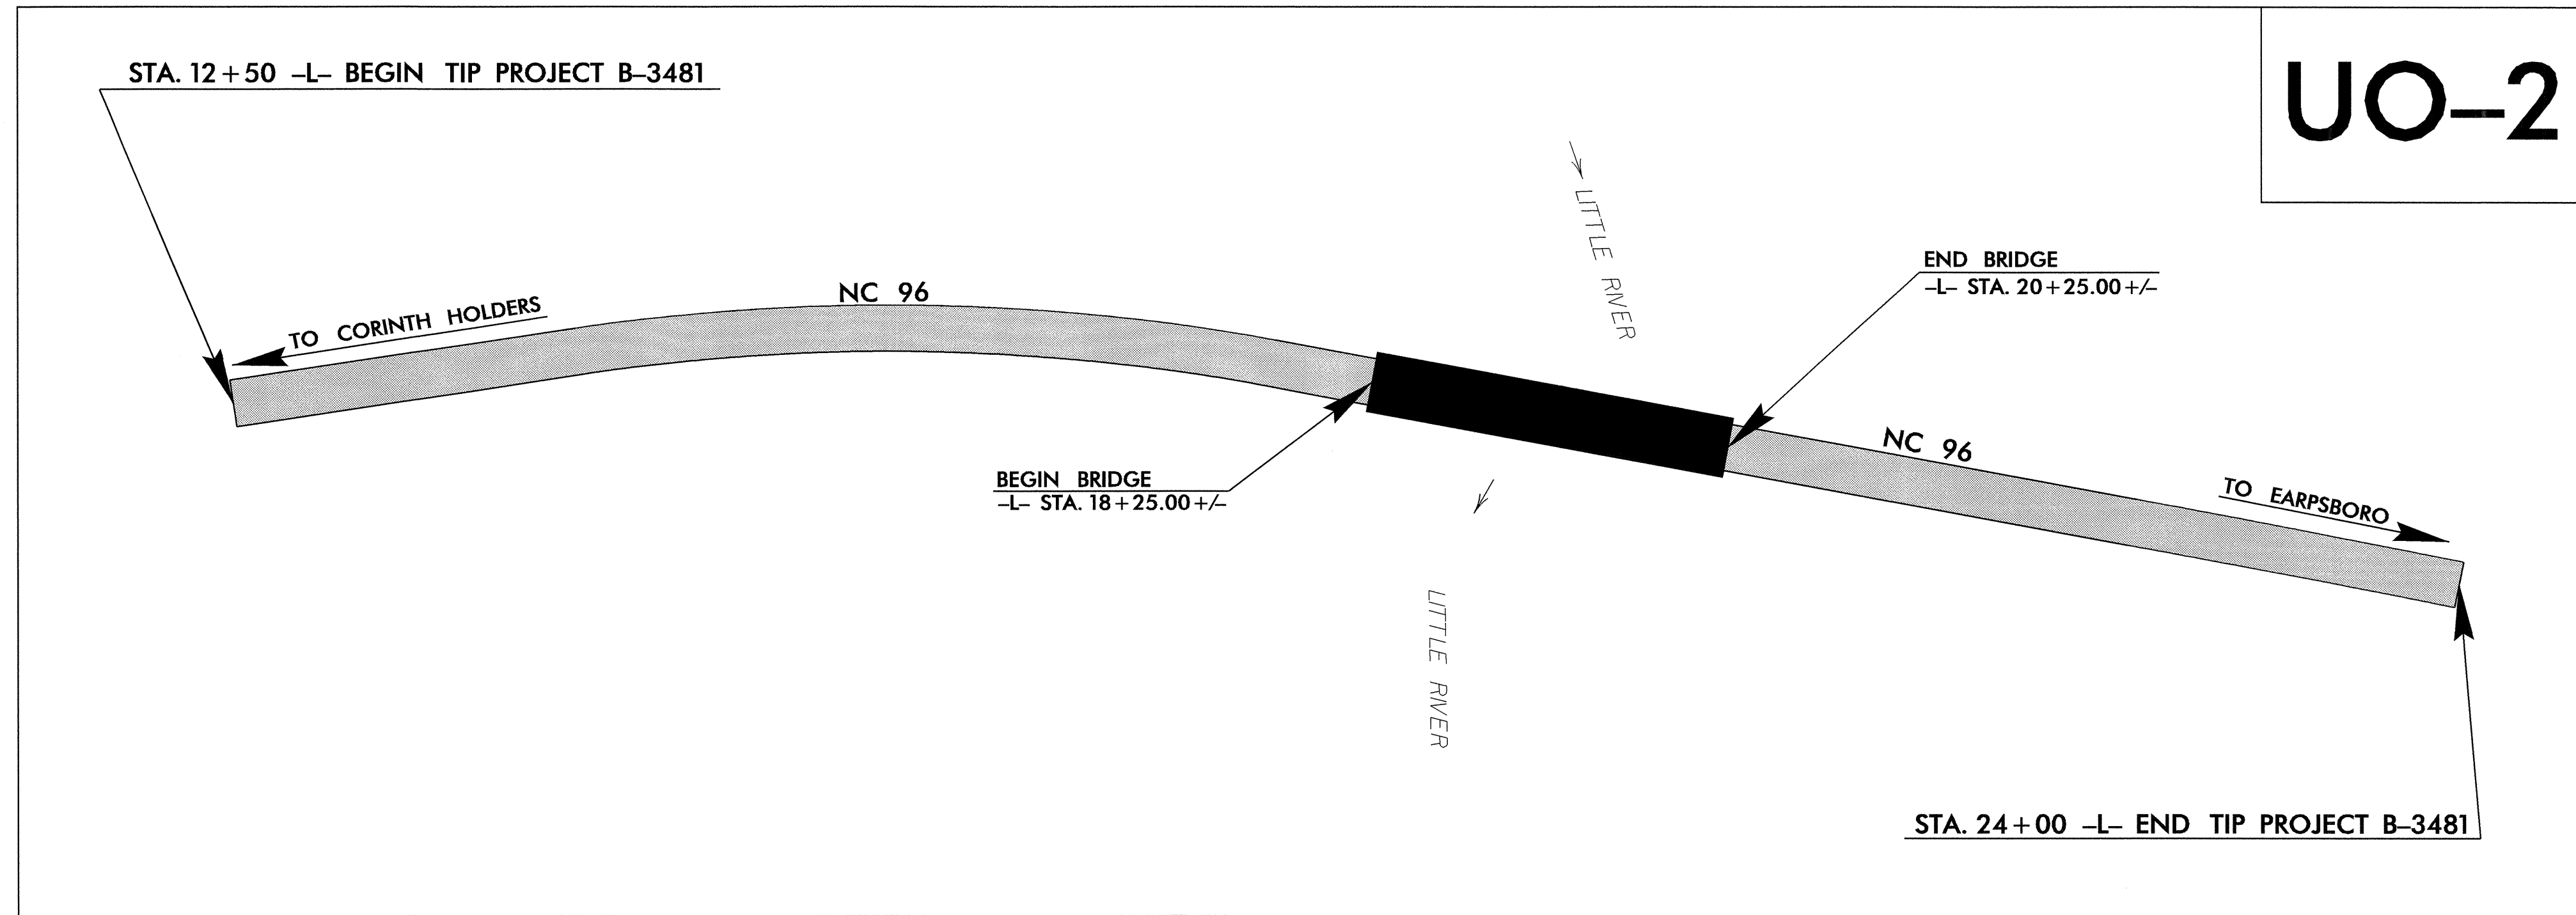


UO-2

CONTRACT: C201637 TIP PROJECT: B-3481

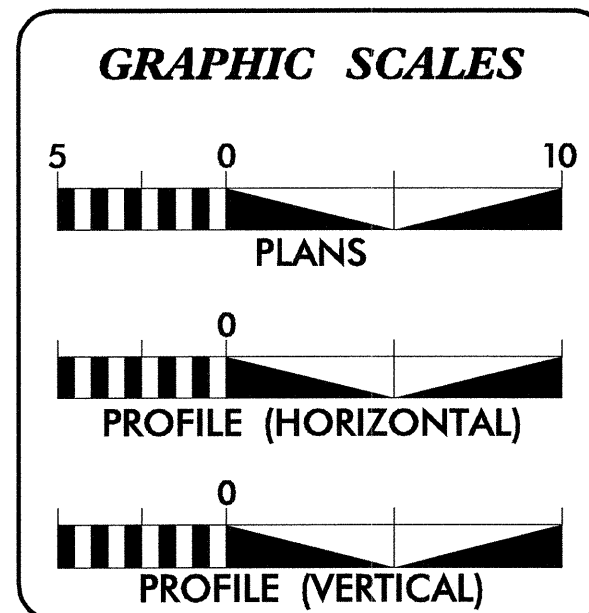

| SHEET NO. | DESCRIPTION |
|-----------|-------------------------------|
| UO-1 | TITLE SHEET |
| UO-2 | UTILITY BY OTHERS PLAN SHEETS |

| UTILITY OWNERS ON PROJECT |
|--|
| (1) PROGRESS ENERGY - POWER DISTRIBUTION |

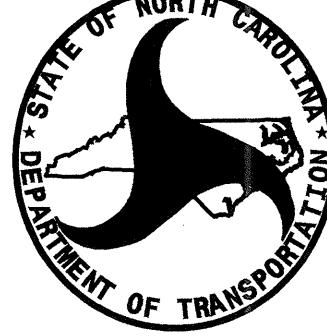

PREPARED IN THE OFFICE OF:
**DIVISION OF HIGHWAYS
DESIGN SERVICES
UTILITY SECTION**

1591 MAIL SERVICES CENTER
RALEIGH NC 27699-1591
PHONE (919) 250-4128
FAX (919) 250-4119

Roger Worthington, P.E. UTILITIES SECTION ENGINEER
R. B. WILKINS, P.E. UTILITIES SQUAD LEADER PROJECT ENGINEER
MICHAEL R. BRIGHT UTILITIES PROJECT DESIGNER


18-SEP-2006 11:41 AM C:\prowork\proj\3481\ut_title_uo1_psh.dgn \$\$\$USERNAME\$\$\$

UTILITIES BY OTHERS

NOTE:
ALL PROPOSED UTILITY WORK
SHOWN ON THIS SHEET WILL
BE DONE BY OTHERS

5/14/99

r:\v\p\1\1999\05\14\psh\dgn\B3481_U0-2.psh.dgn

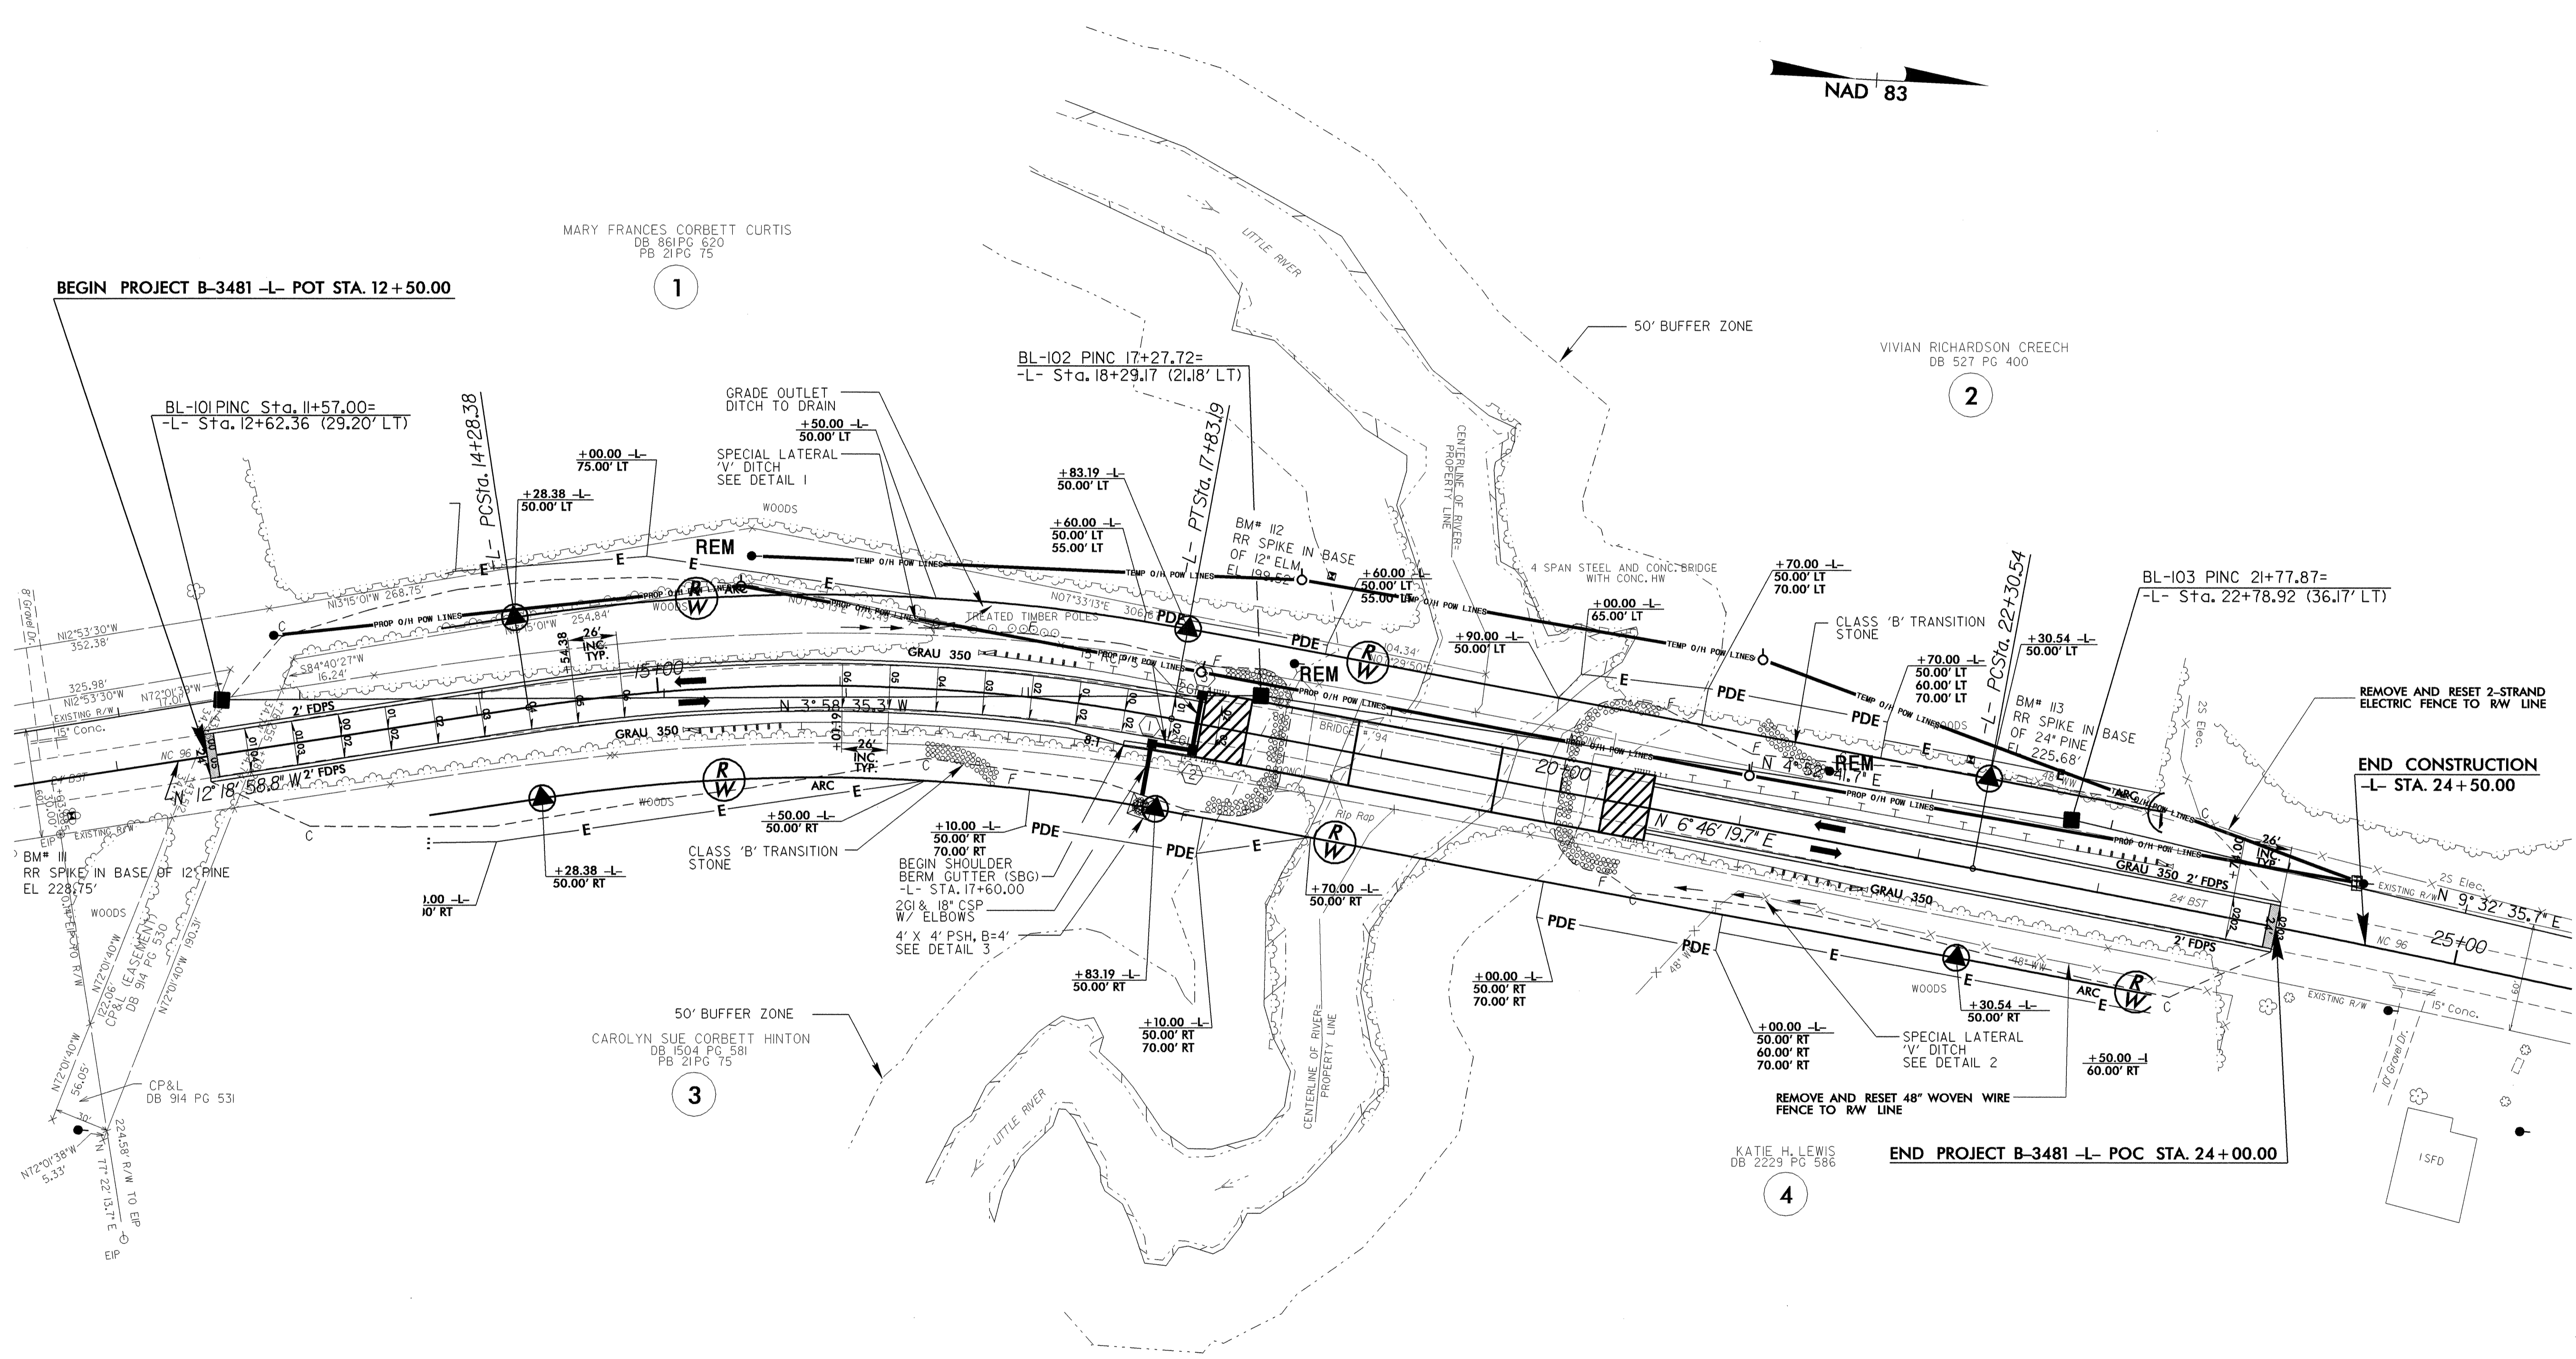

1

2

3

4