


**FINAL PAVEMENT MARKING SCHEDULE**

SYMBOL	DESCRIPTION	PAY ITEM	QUANTITY BREAKDOWN	TOTAL QUANTITY
<u>PAVEMENT MARKING LINES</u>				
		THERMOPLASTIC (4", 90 MILS)		
TA	WHITE EDGELINE		850 LF	TOTAL 850 LF
		THERMOPLASTIC (4", 120 MILS)		
TC	10 FT. WHITE SKIP		1000 LF	
TD	2 FT WHITE MINISKIP		600 LF	
TE	WHITE SOLID LANE LINE		3700 LF	
TI	YELLOW DOUBLE CENTER LINE		8800 LF	TOTAL 14100 LF
		THERMOPLASTIC (8", 90 MILS)		
TP	WHITE GORELINE		200 LF	
TQ	WHITE DIAGONAL		200 LF	
TT	YELLOW DIAGONAL		1200 LF	TOTAL 1600 LF
		THERMOPLASTIC (24", 120 MILS)		
T2	WHITE STOP BAR		350 LF	TOTAL 350 LF
		<u>THERMOPLASTIC PAVEMENT MARKING CHARACTER (120 MILS)</u>		
UI	ALPHANIMERIC CHARACTER		2 EA	TOTAL 2 EA
<u>PAVEMENT MARKING SYMBOLS</u>				
UA	LEFT TURN ARROW		26 EA	
UB	RIGHT TURN ARROW		15 EA	
UC	STRAIGHT ARROW		19 EA	
UF	COMBO LEFT/RIGHT		1 EA	TOTAL 61 EA
<u>PAVEMENT MARKERS</u>				
		SNOWPLOWABLE RAISED PAVEMENT MARKERS		
ME	YELLOW & YELLOW		120 EA	
MF	CRYSTAL & RED		360 EA	TOTAL 480 EA


29-JAN-2007 10:45  
 \\dot\dfs\proj\proj\TrafficControl\top\U3401.tc.PM 1& 2 & 3.dgn  
 al\udml AT WZTC24239

APPROVED: _____	DATE: _____	<b>FINAL PAVEMENT MARKING SCHEDULE</b>	
	SCALE: NONE		REVISIONS
	DATE: 06/21/06		
	DWG. BY: AYL		
	DESIGN BY: AYL		
REVIEWED BY: JLP			

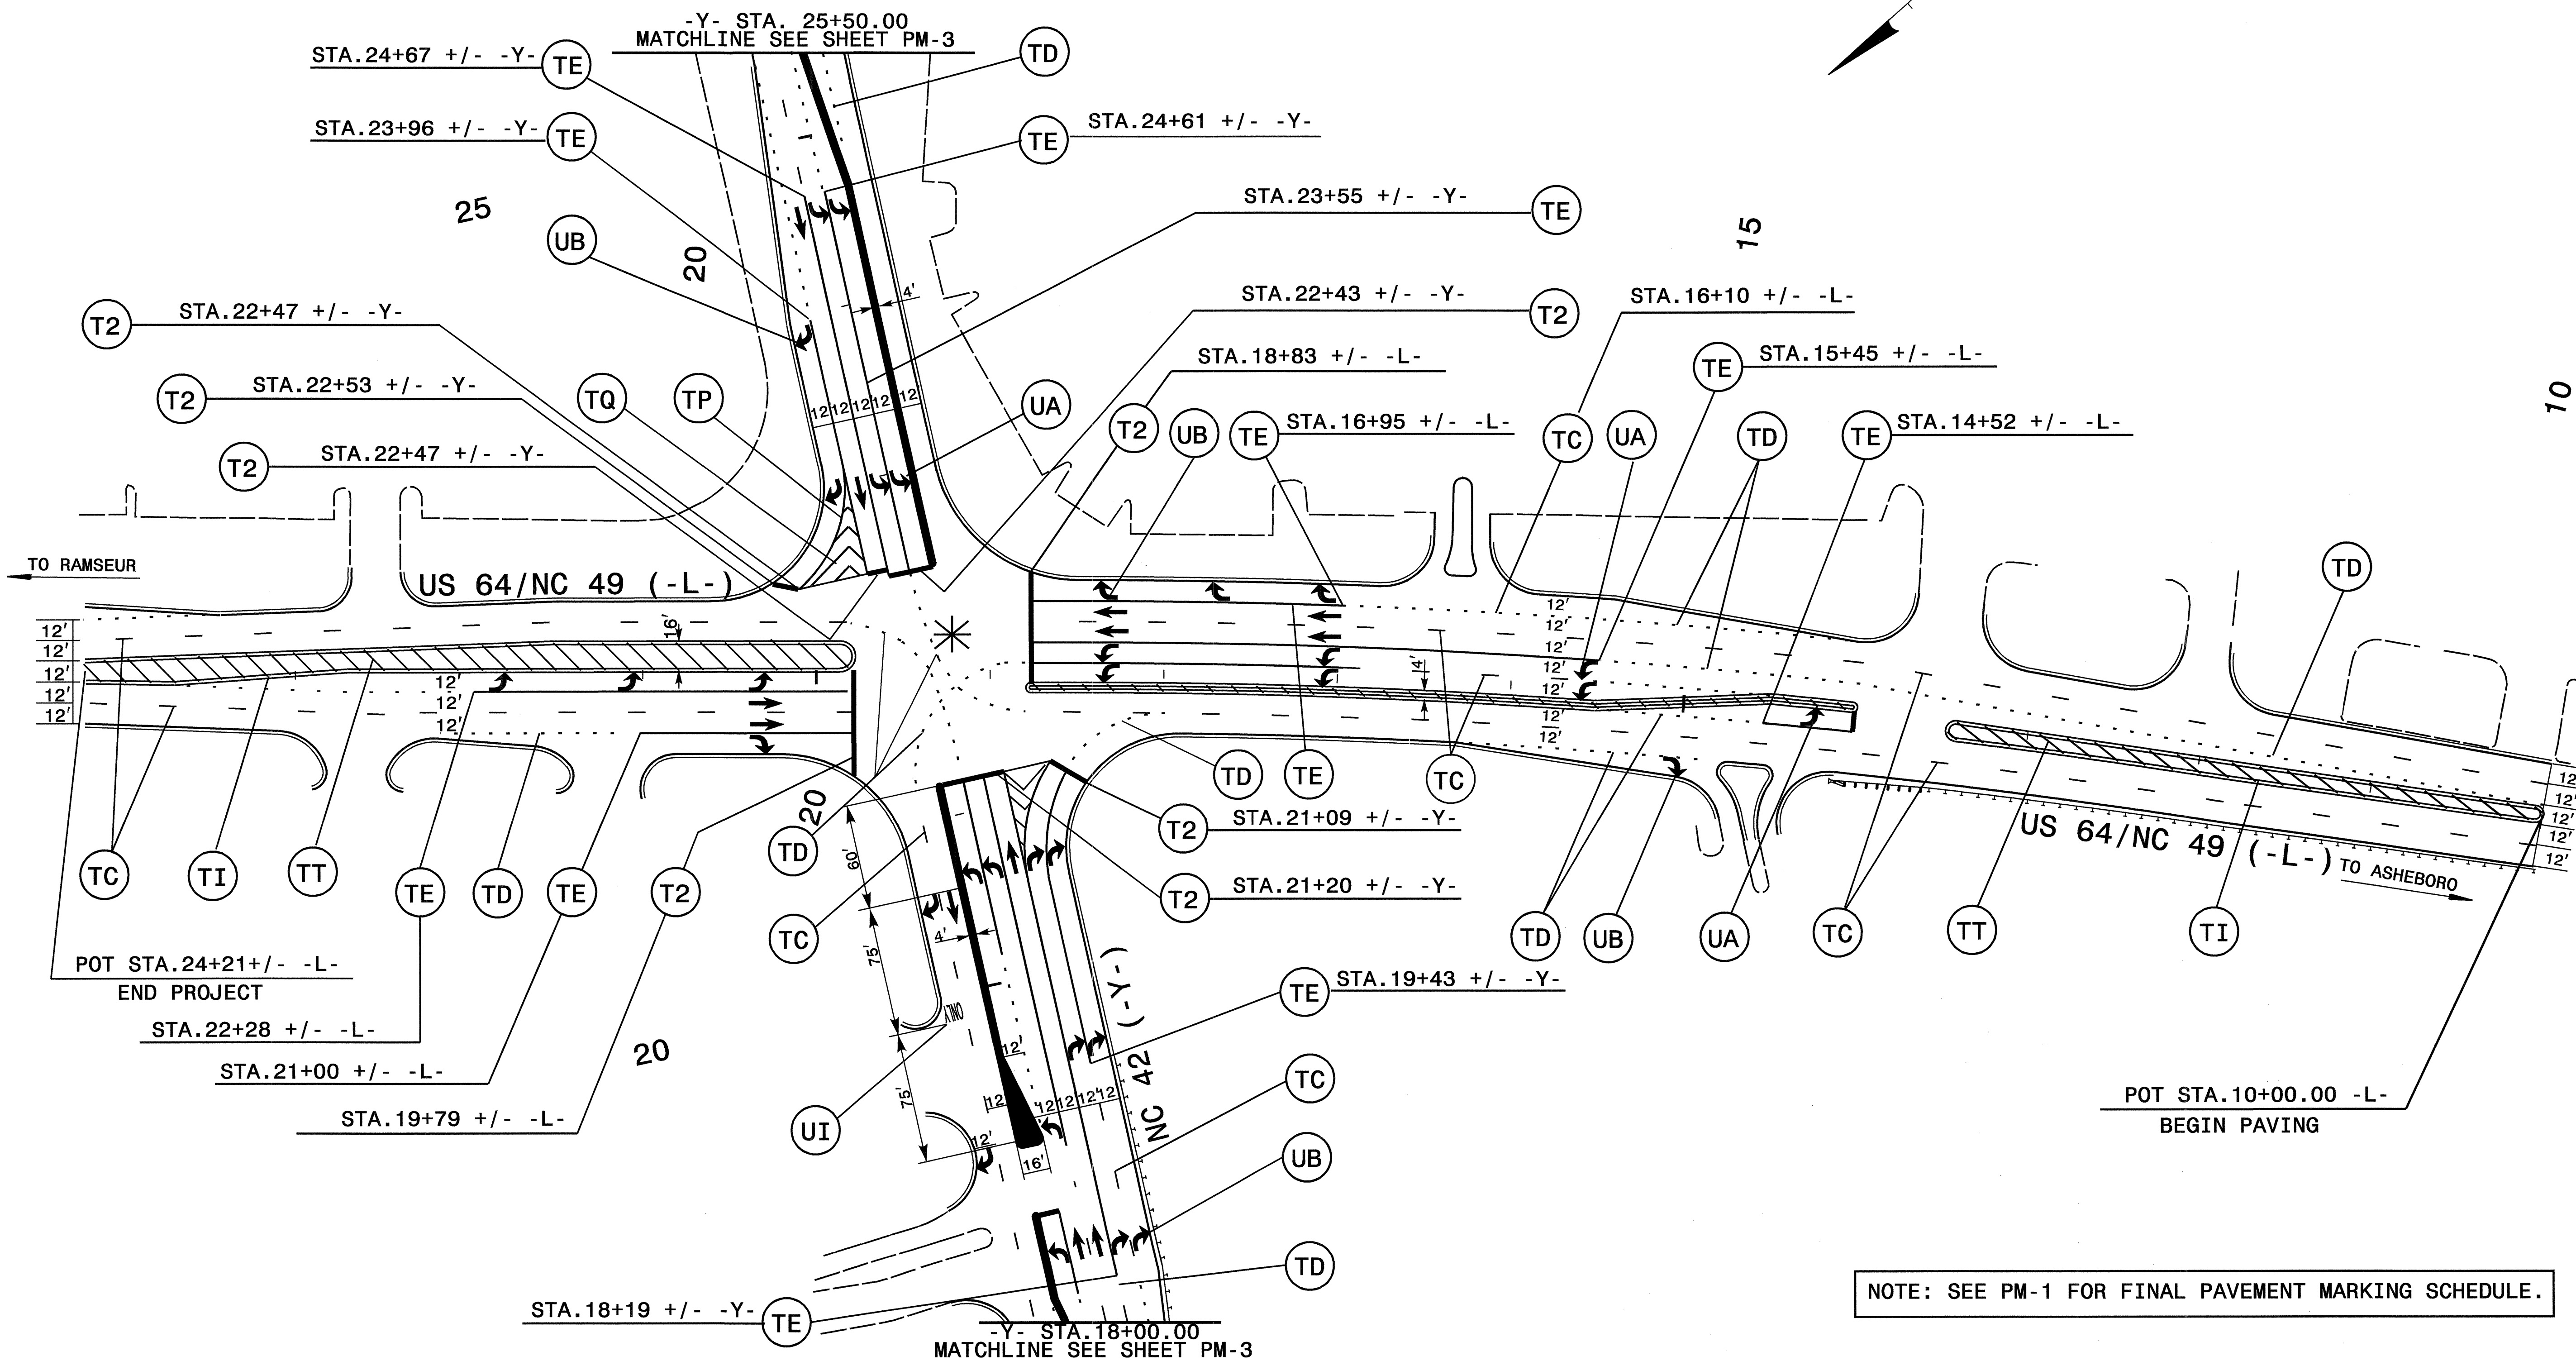

29-JAN-2007 10:45  
 C:\projects\p\p\projects-u\3401\TrafficControl\top\U3401.to.PM & 3.dgn  
 alyudml AT WITC224239

APPROVED:	DATE:	<b>FINAL PAVEMENT MARKING PLANS</b>	<table border="1"> <tr> <td>SCALE:</td> <td>NONE</td> </tr> <tr> <td>DATE:</td> <td>11/29/06</td> </tr> <tr> <td>DWG. BY:</td> <td>AYL</td> </tr> <tr> <td>DESIGN BY:</td> <td>AYL</td> </tr> <tr> <td>REVIEWED BY:</td> <td>JLP</td> </tr> </table>	SCALE:	NONE	DATE:	11/29/06	DWG. BY:	AYL	DESIGN BY:	AYL	REVIEWED BY:	JLP
SCALE:	NONE												
DATE:	11/29/06												
DWG. BY:	AYL												
DESIGN BY:	AYL												
REVIEWED BY:	JLP												
			<table border="1"> <tr> <th>REVISIONS</th> </tr> <tr> <td> </td> </tr> <tr> <td> </td> </tr> <tr> <td> </td> </tr> </table>	REVISIONS									
REVISIONS													

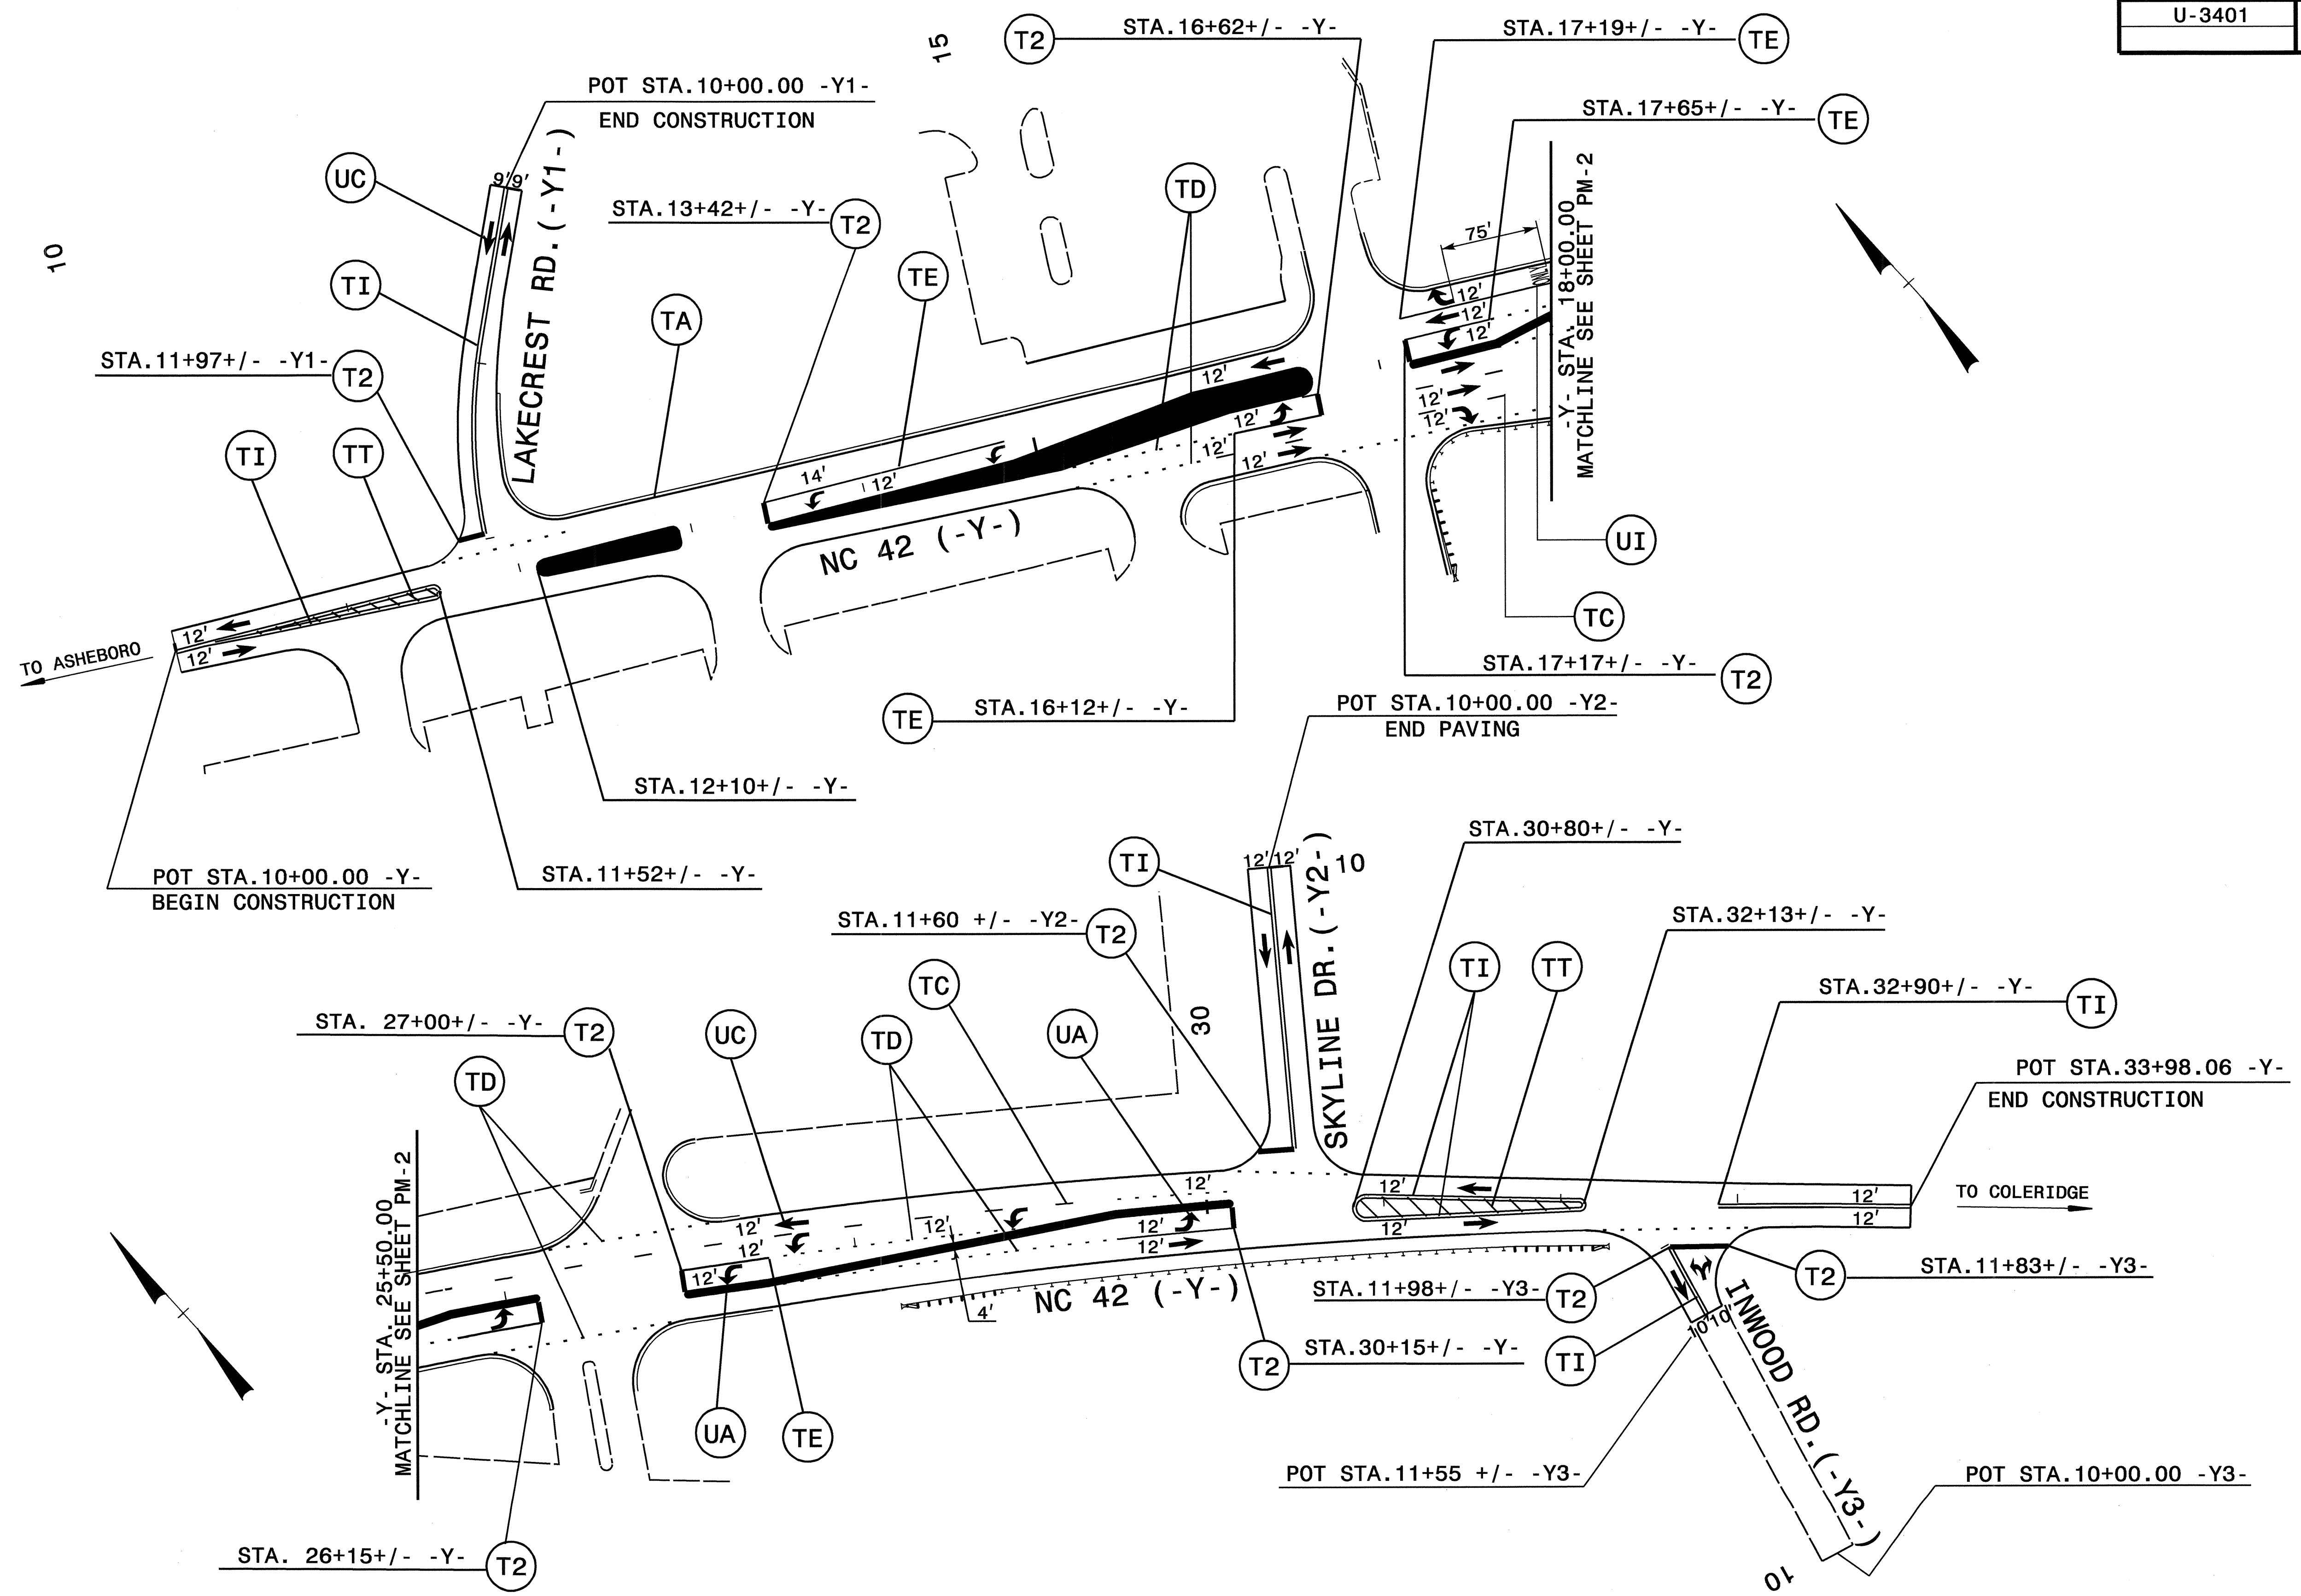

NOTE: SEE PM-1 FOR FINAL PAVEMENT MARKING SCHEDULE.

APPROVED: _____ DATE: _____	<b>FINAL PAVEMENT MARKING PLANS</b>							
SCALE: NONE	DATE: 11/29/06	<table border="1"> <tr> <th colspan="2">REVISIONS</th> </tr> <tr> <td> </td> <td> </td> </tr> <tr> <td> </td> <td> </td> </tr> </table>	REVISIONS					
REVISIONS								
DWG. BY: AYL	DESIGN BY: AYL	<table border="1"> <tr> <td>REVIEWED BY: JLP</td> <td>CADD FILE</td> </tr> </table>	REVIEWED BY: JLP	CADD FILE				
REVIEWED BY: JLP	CADD FILE							

29-JAN-2007 10:44  
 \\dot\p\projects\U3401\Traffic\TrafficControl\U3401\_L\_to\_PM & 2 & 3.dgn  
 ayudmi AT WZTC224239