



8/23/99

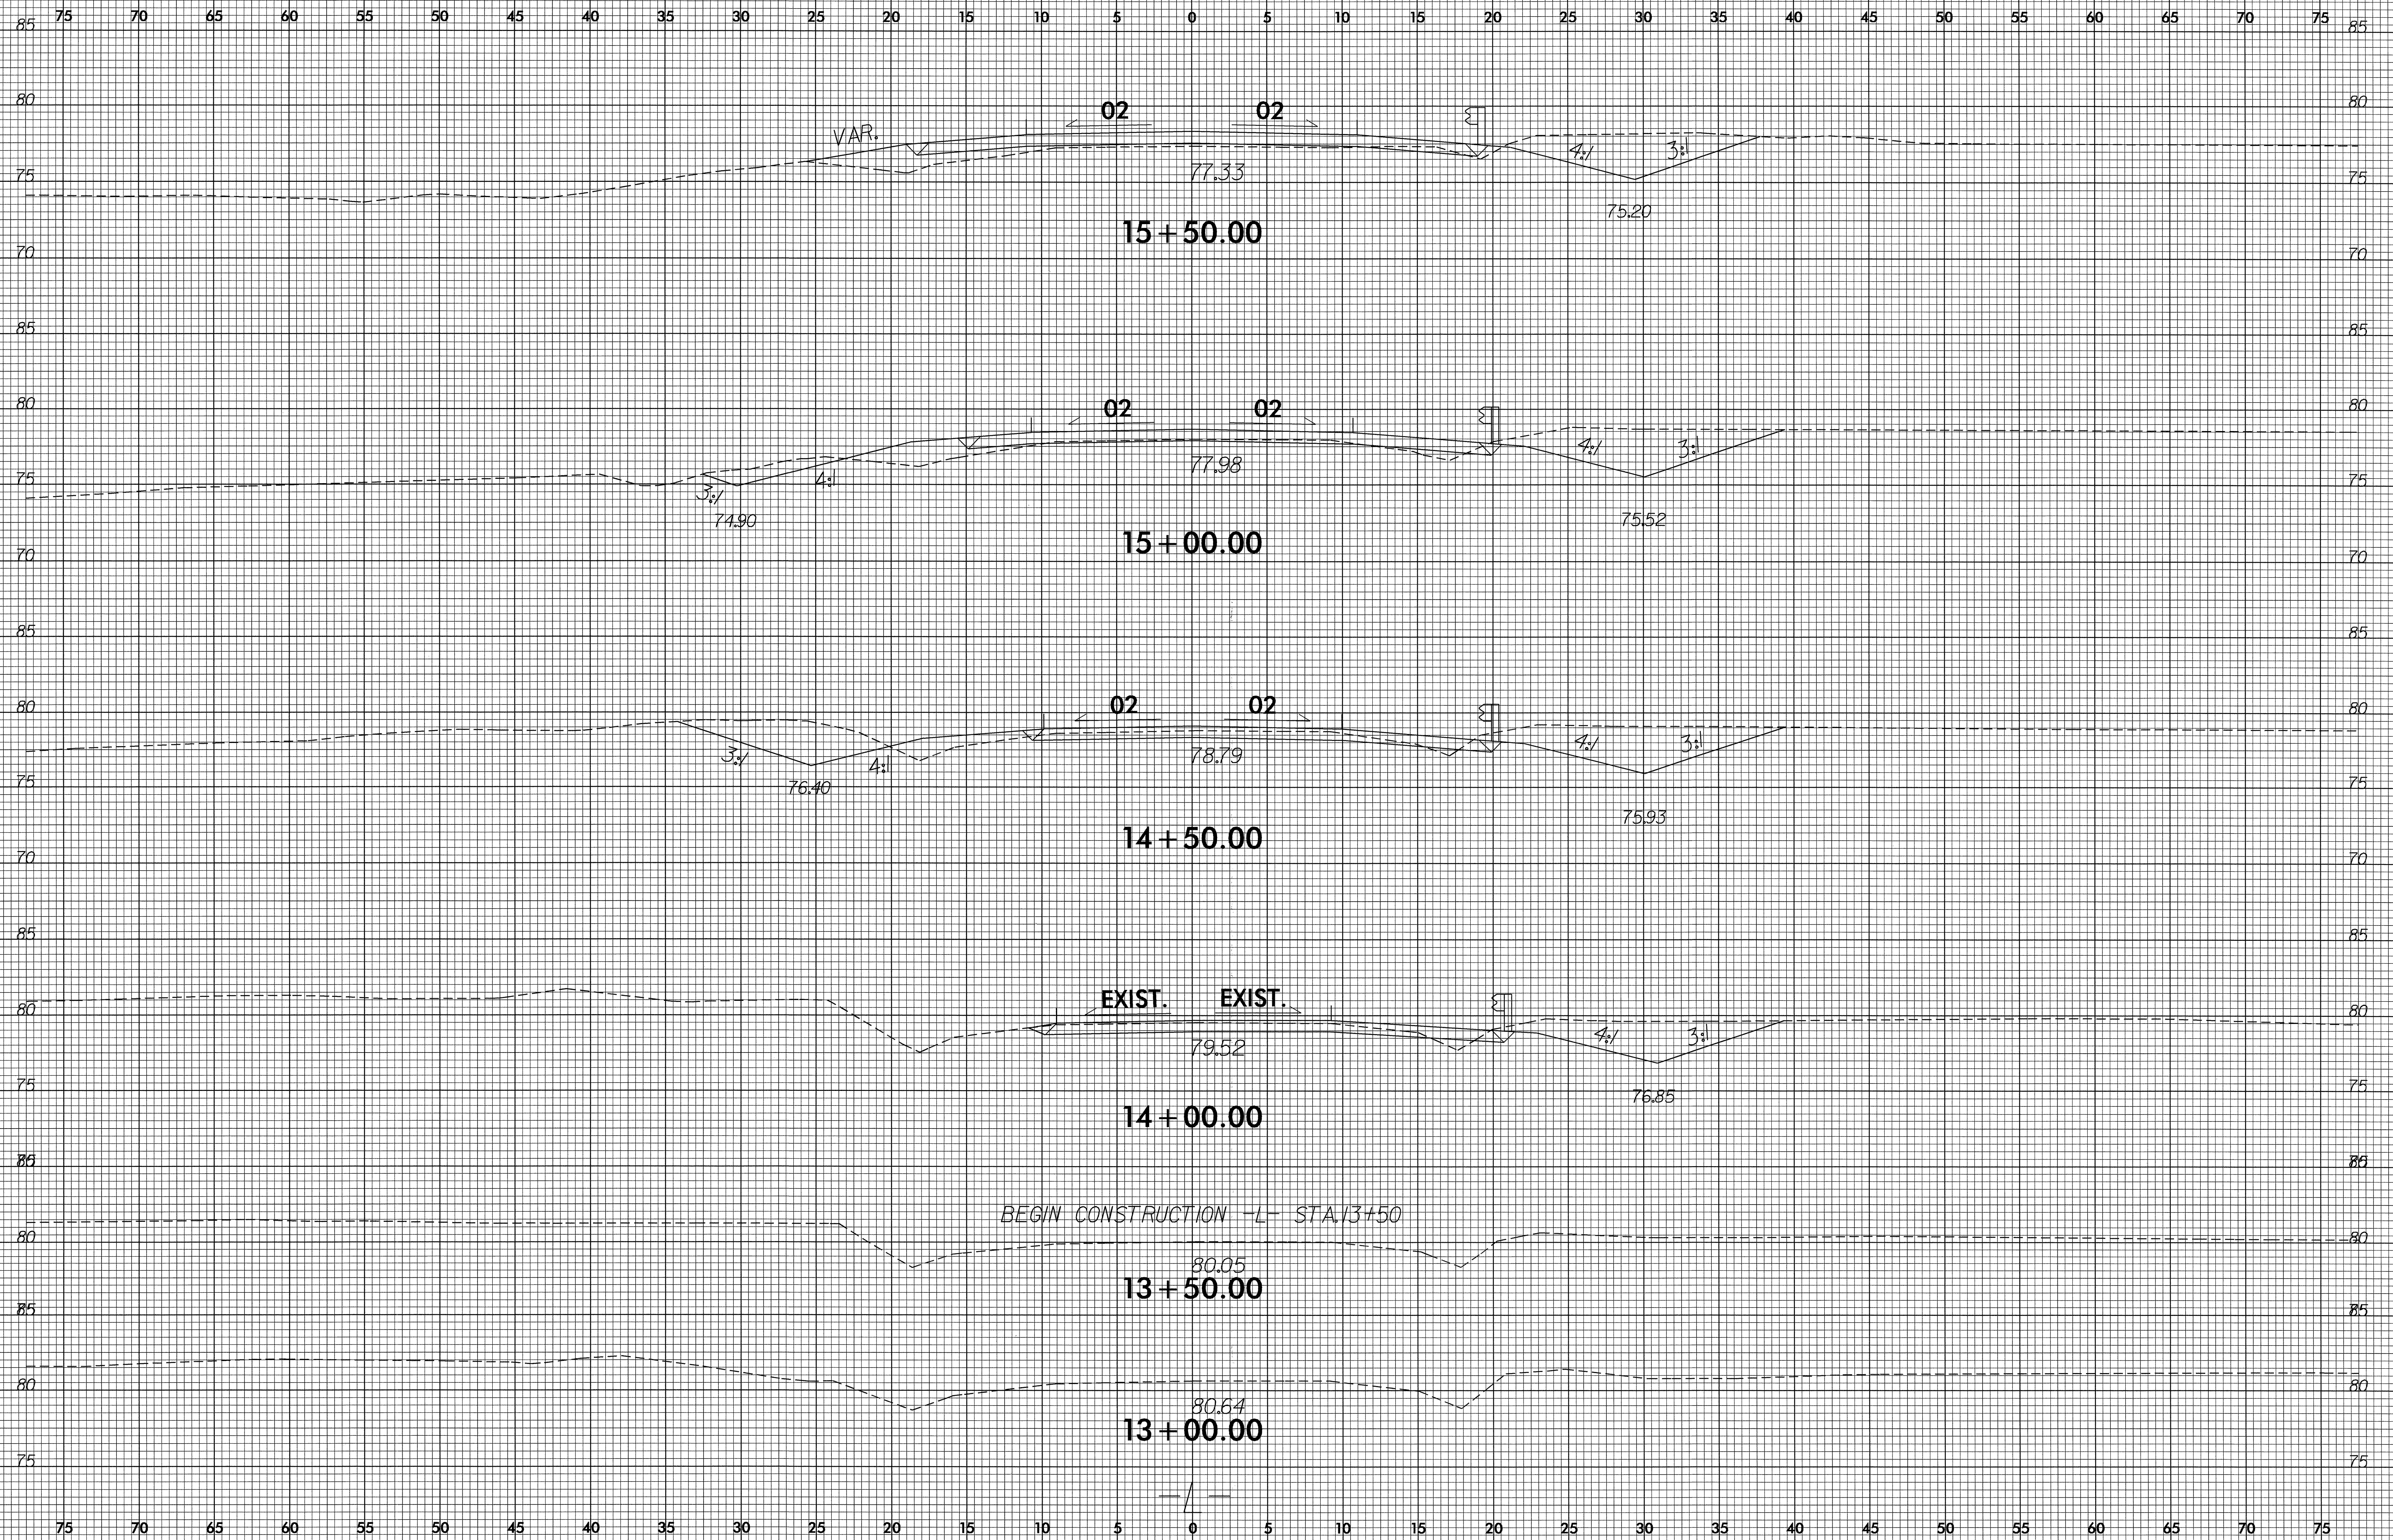


23-JAN-2007 15:16
 P:\Roadway\XSC\4269_rdy_xpl.dgn
 \$\$\$USERNAME\$\$\$

8/23/99

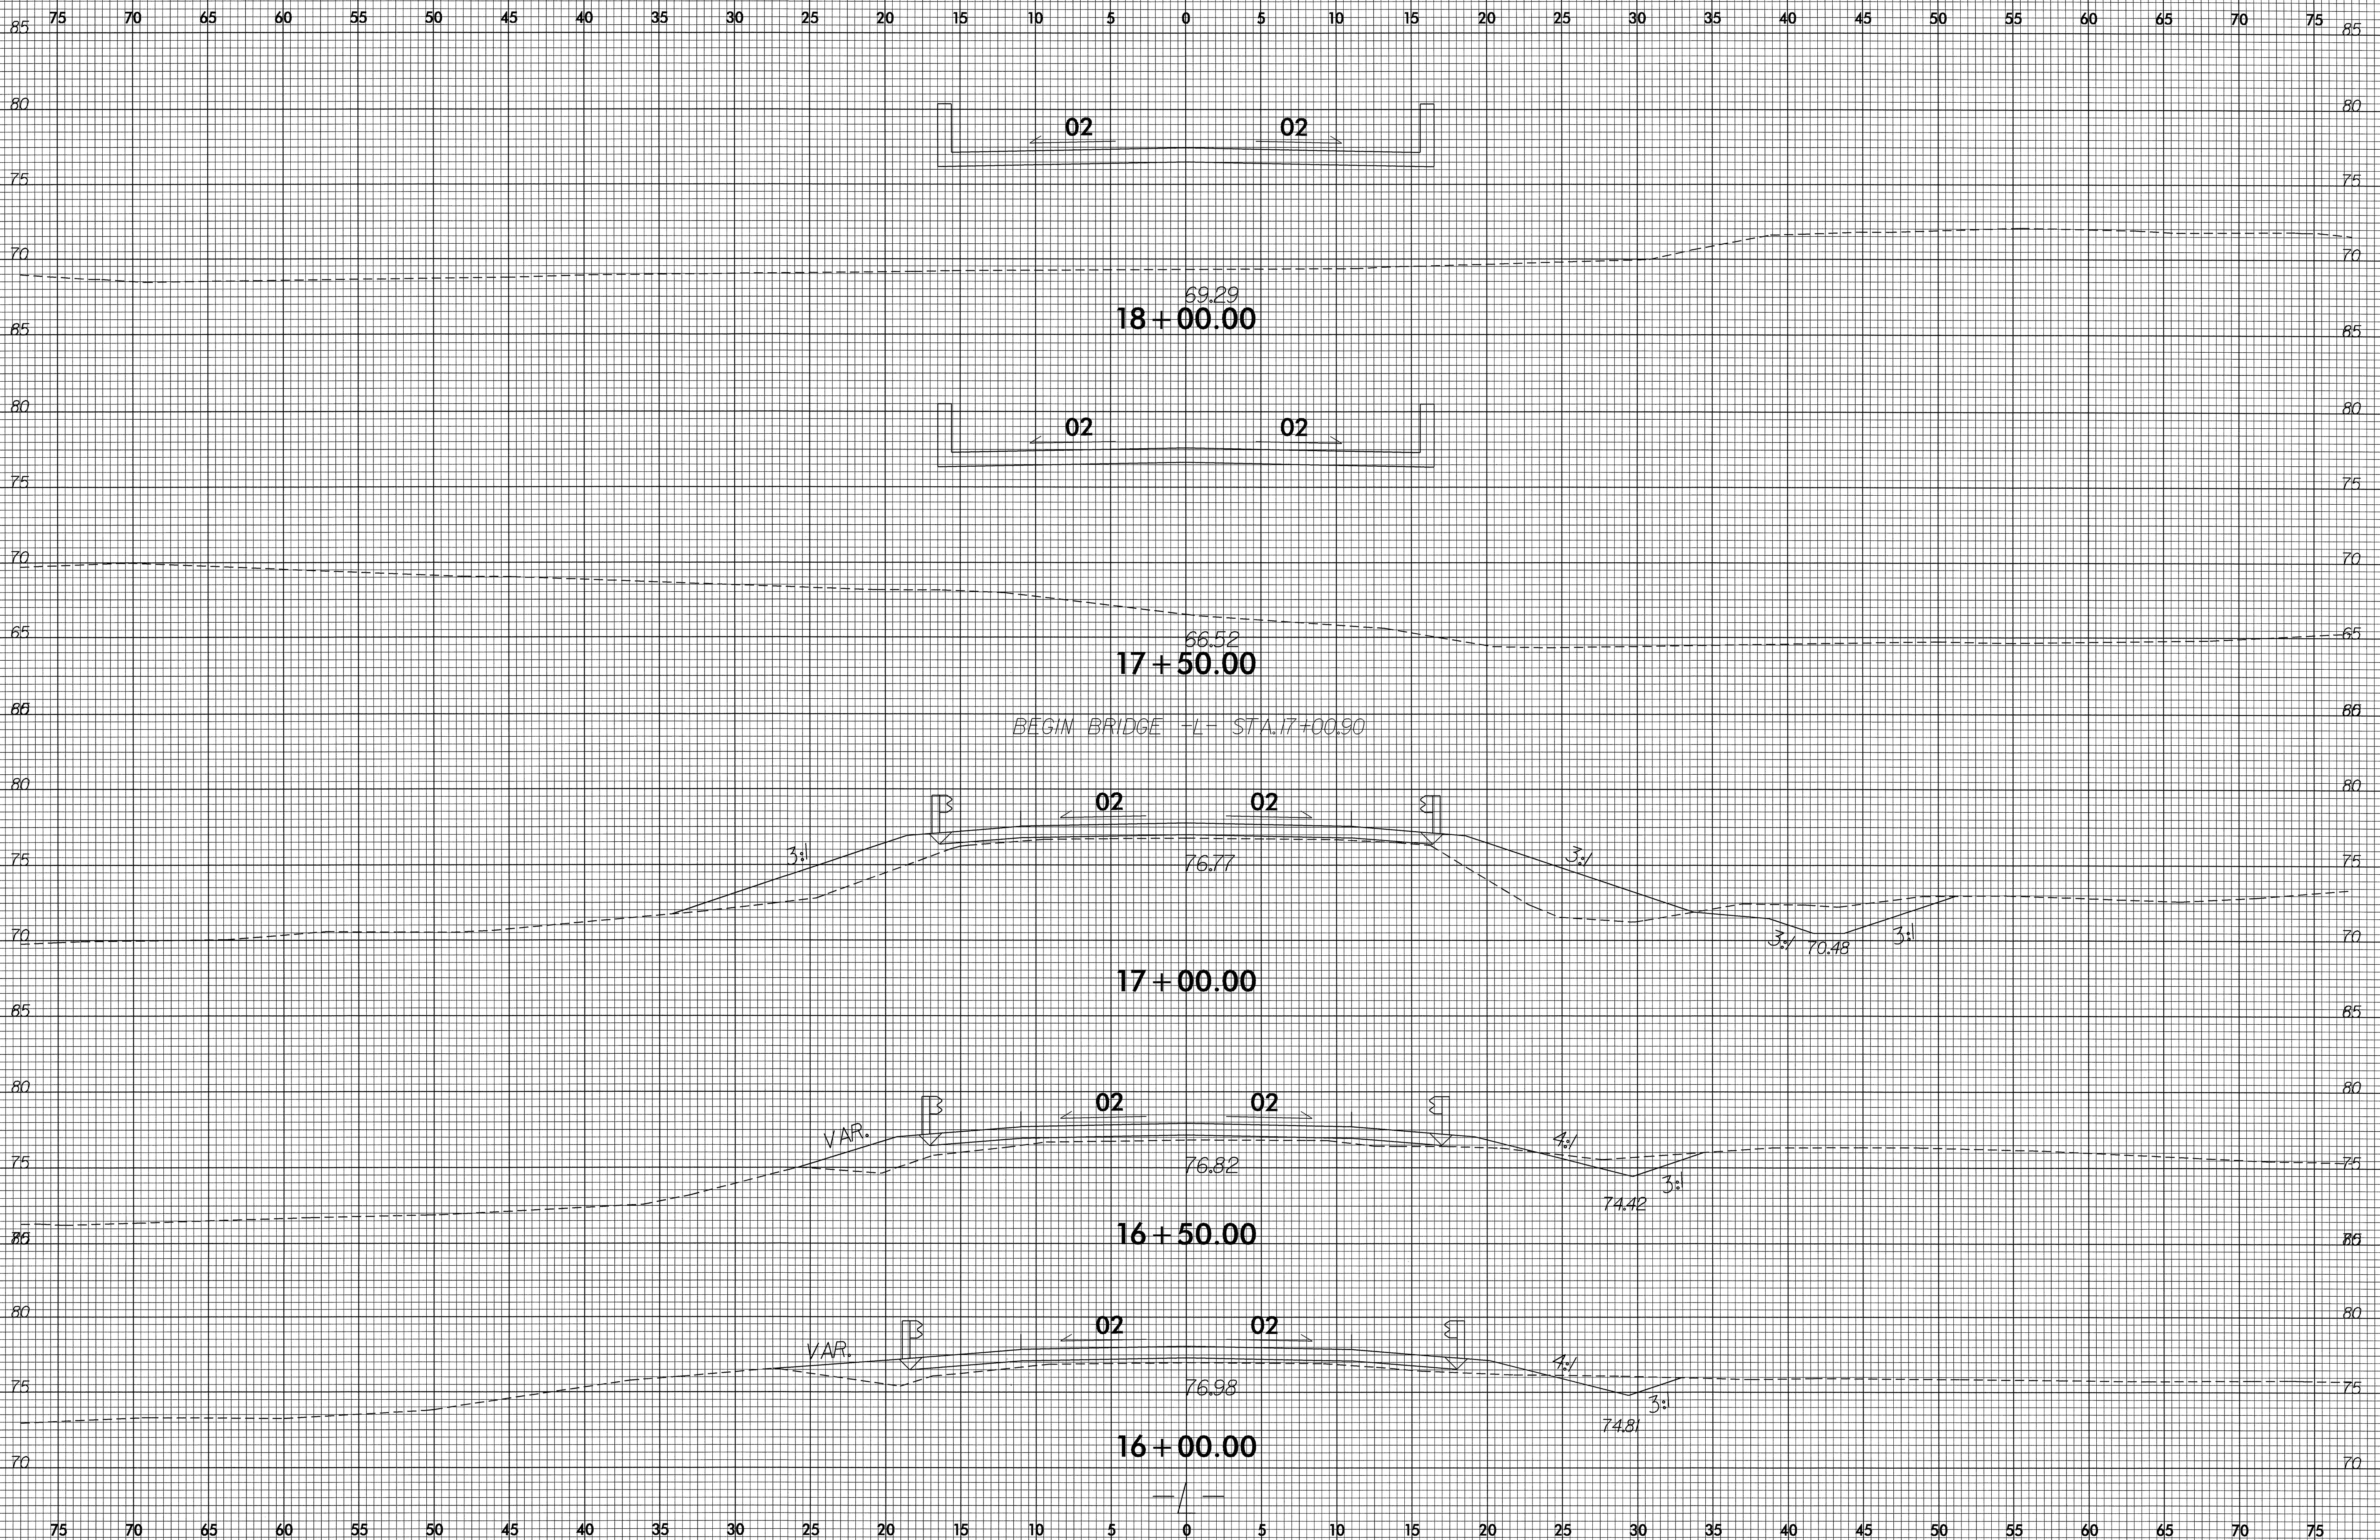


23 JAN-2007 10:59 93880 BSR/BAM/3333

8/23/99

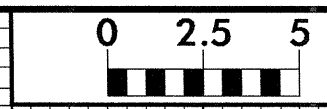

PROJ. REFERENCE NO.
B-4269


SHEET NO.
X-3

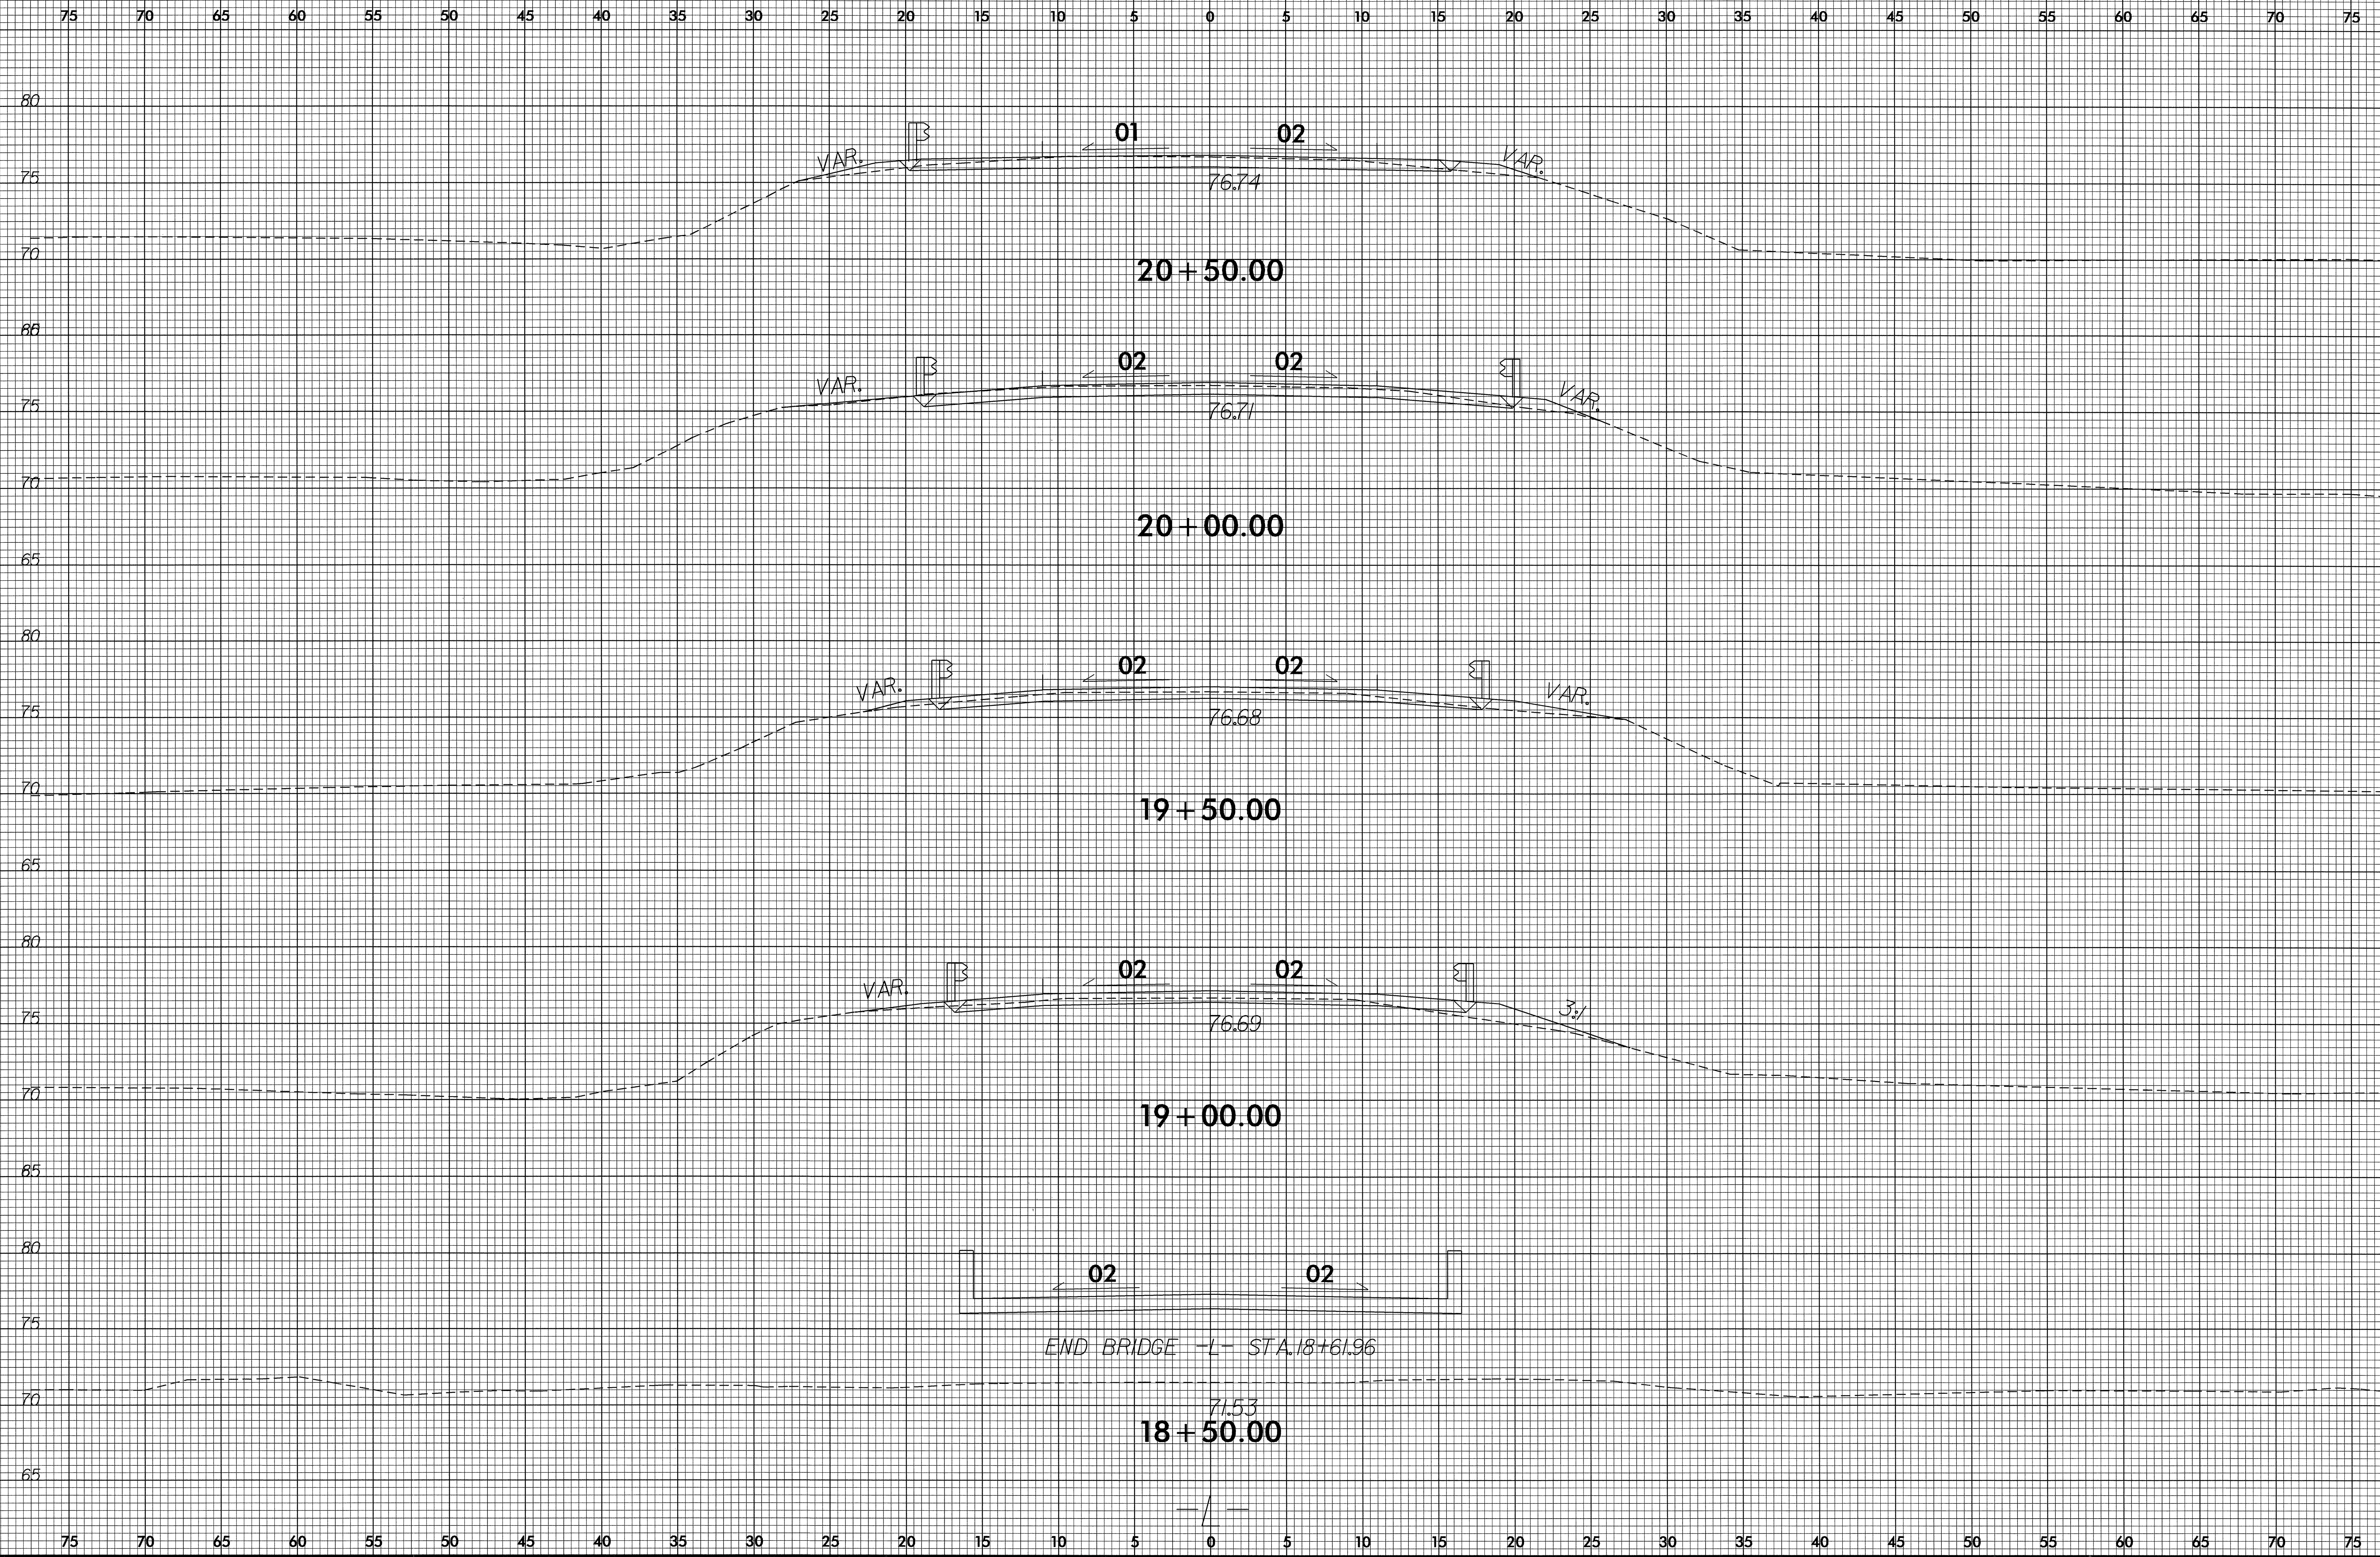

25-JAN-2007 10:08
P:\PROJECTS\B-4269-X-3\B-4269-X-3.dwg
USER:RVALE

8/23/99

75 70 65 60 55 50 45 40 35 30 25 20 15 10 5 0 5 10 15 20 25 30 35 40 45 50 55 60 65 70 75

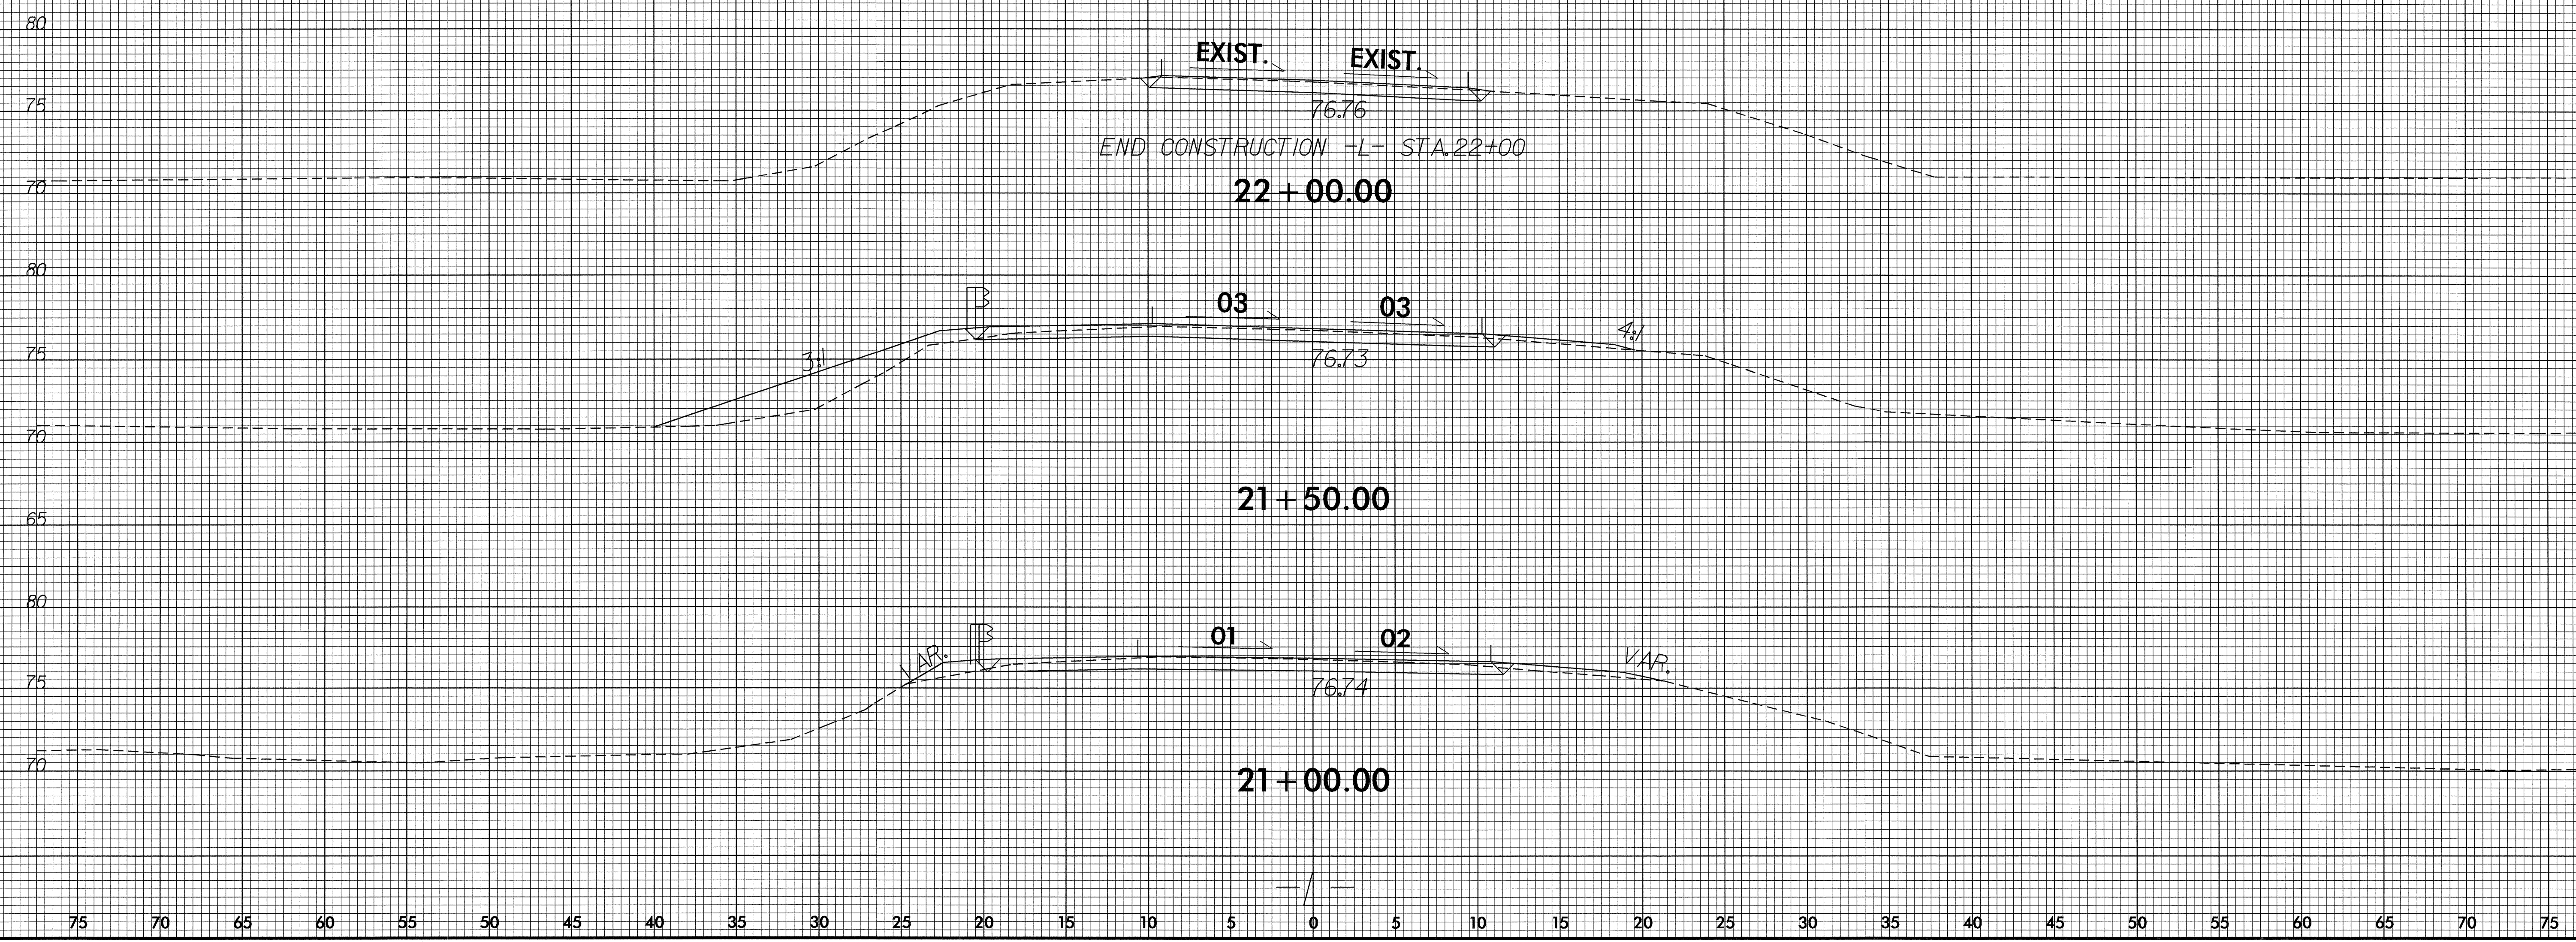

25 JAN 2007 10:08
 33840581269_rdy_xpl.dgn
 33840581269.dwg

75 70 65 60 55 50 45 40 35 30 25 20 15 10 5 0 5 10 15 20 25 30 35 40 45 50 55 60 65 70 75