


STATE OF NORTH CAROLINA  
DIVISION OF HIGHWAYS


**UTILITY BY OTHERS PLANS  
WAKE COUNTY**

**LOCATION: BRIDGE NO. 63 AND APPROACHES  
ON US 401 OVER MIDDLE CREEK**

**TYPE OF WORK: UTILITIES BY OTHERS**

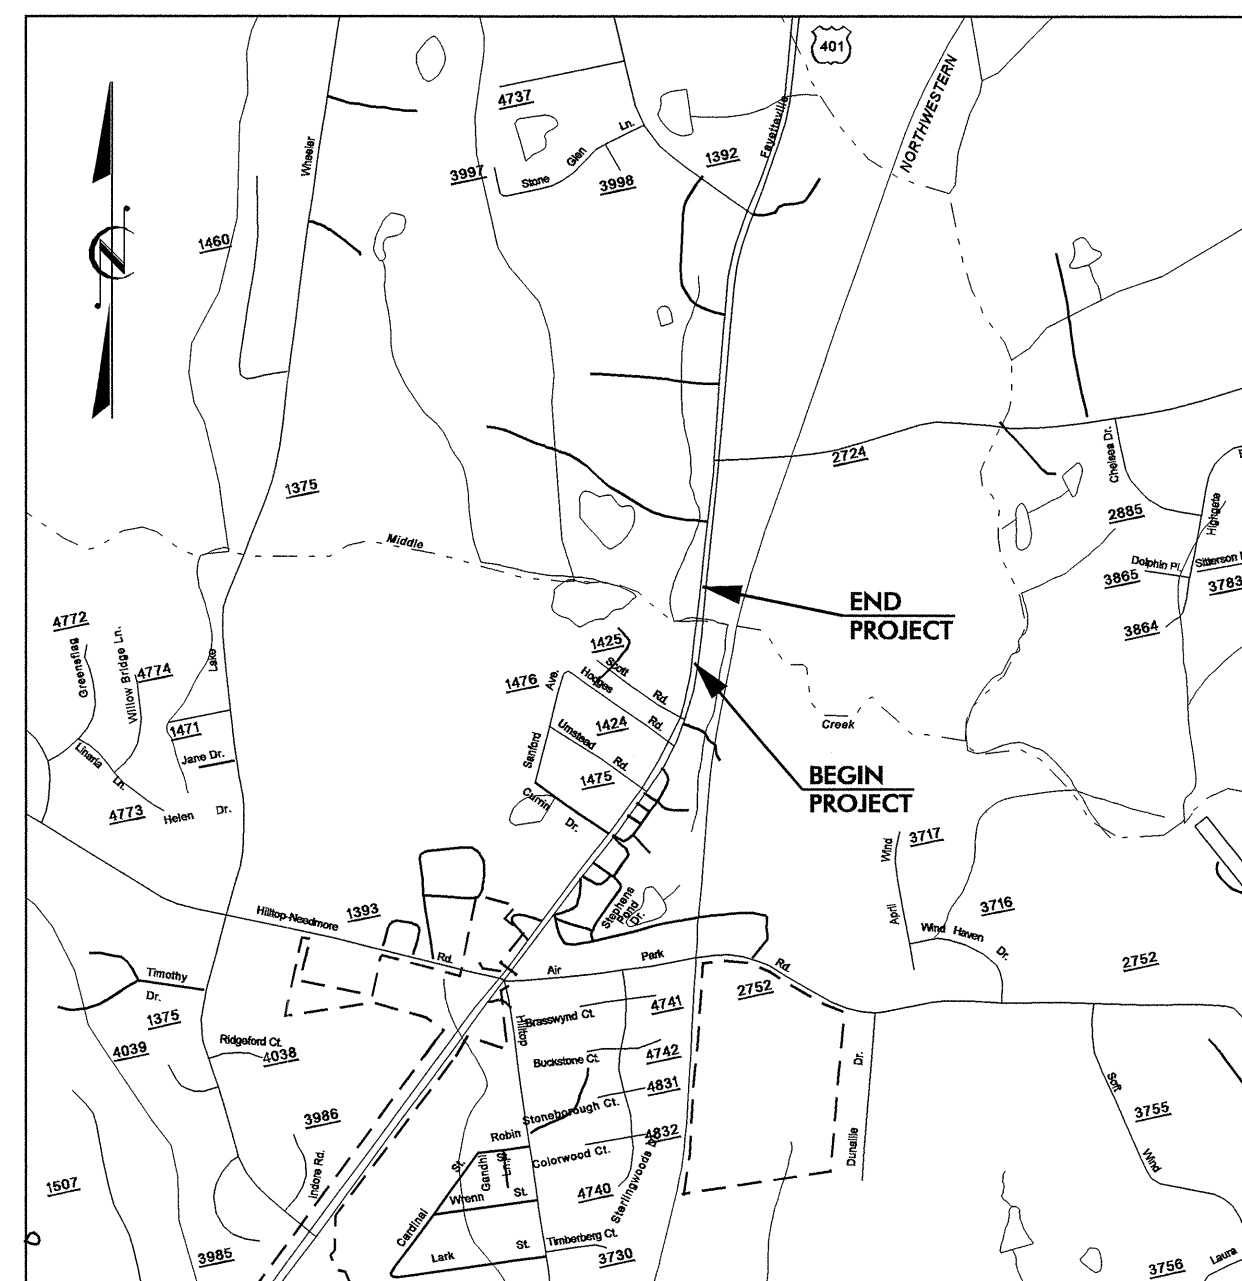


VICINITY MAP

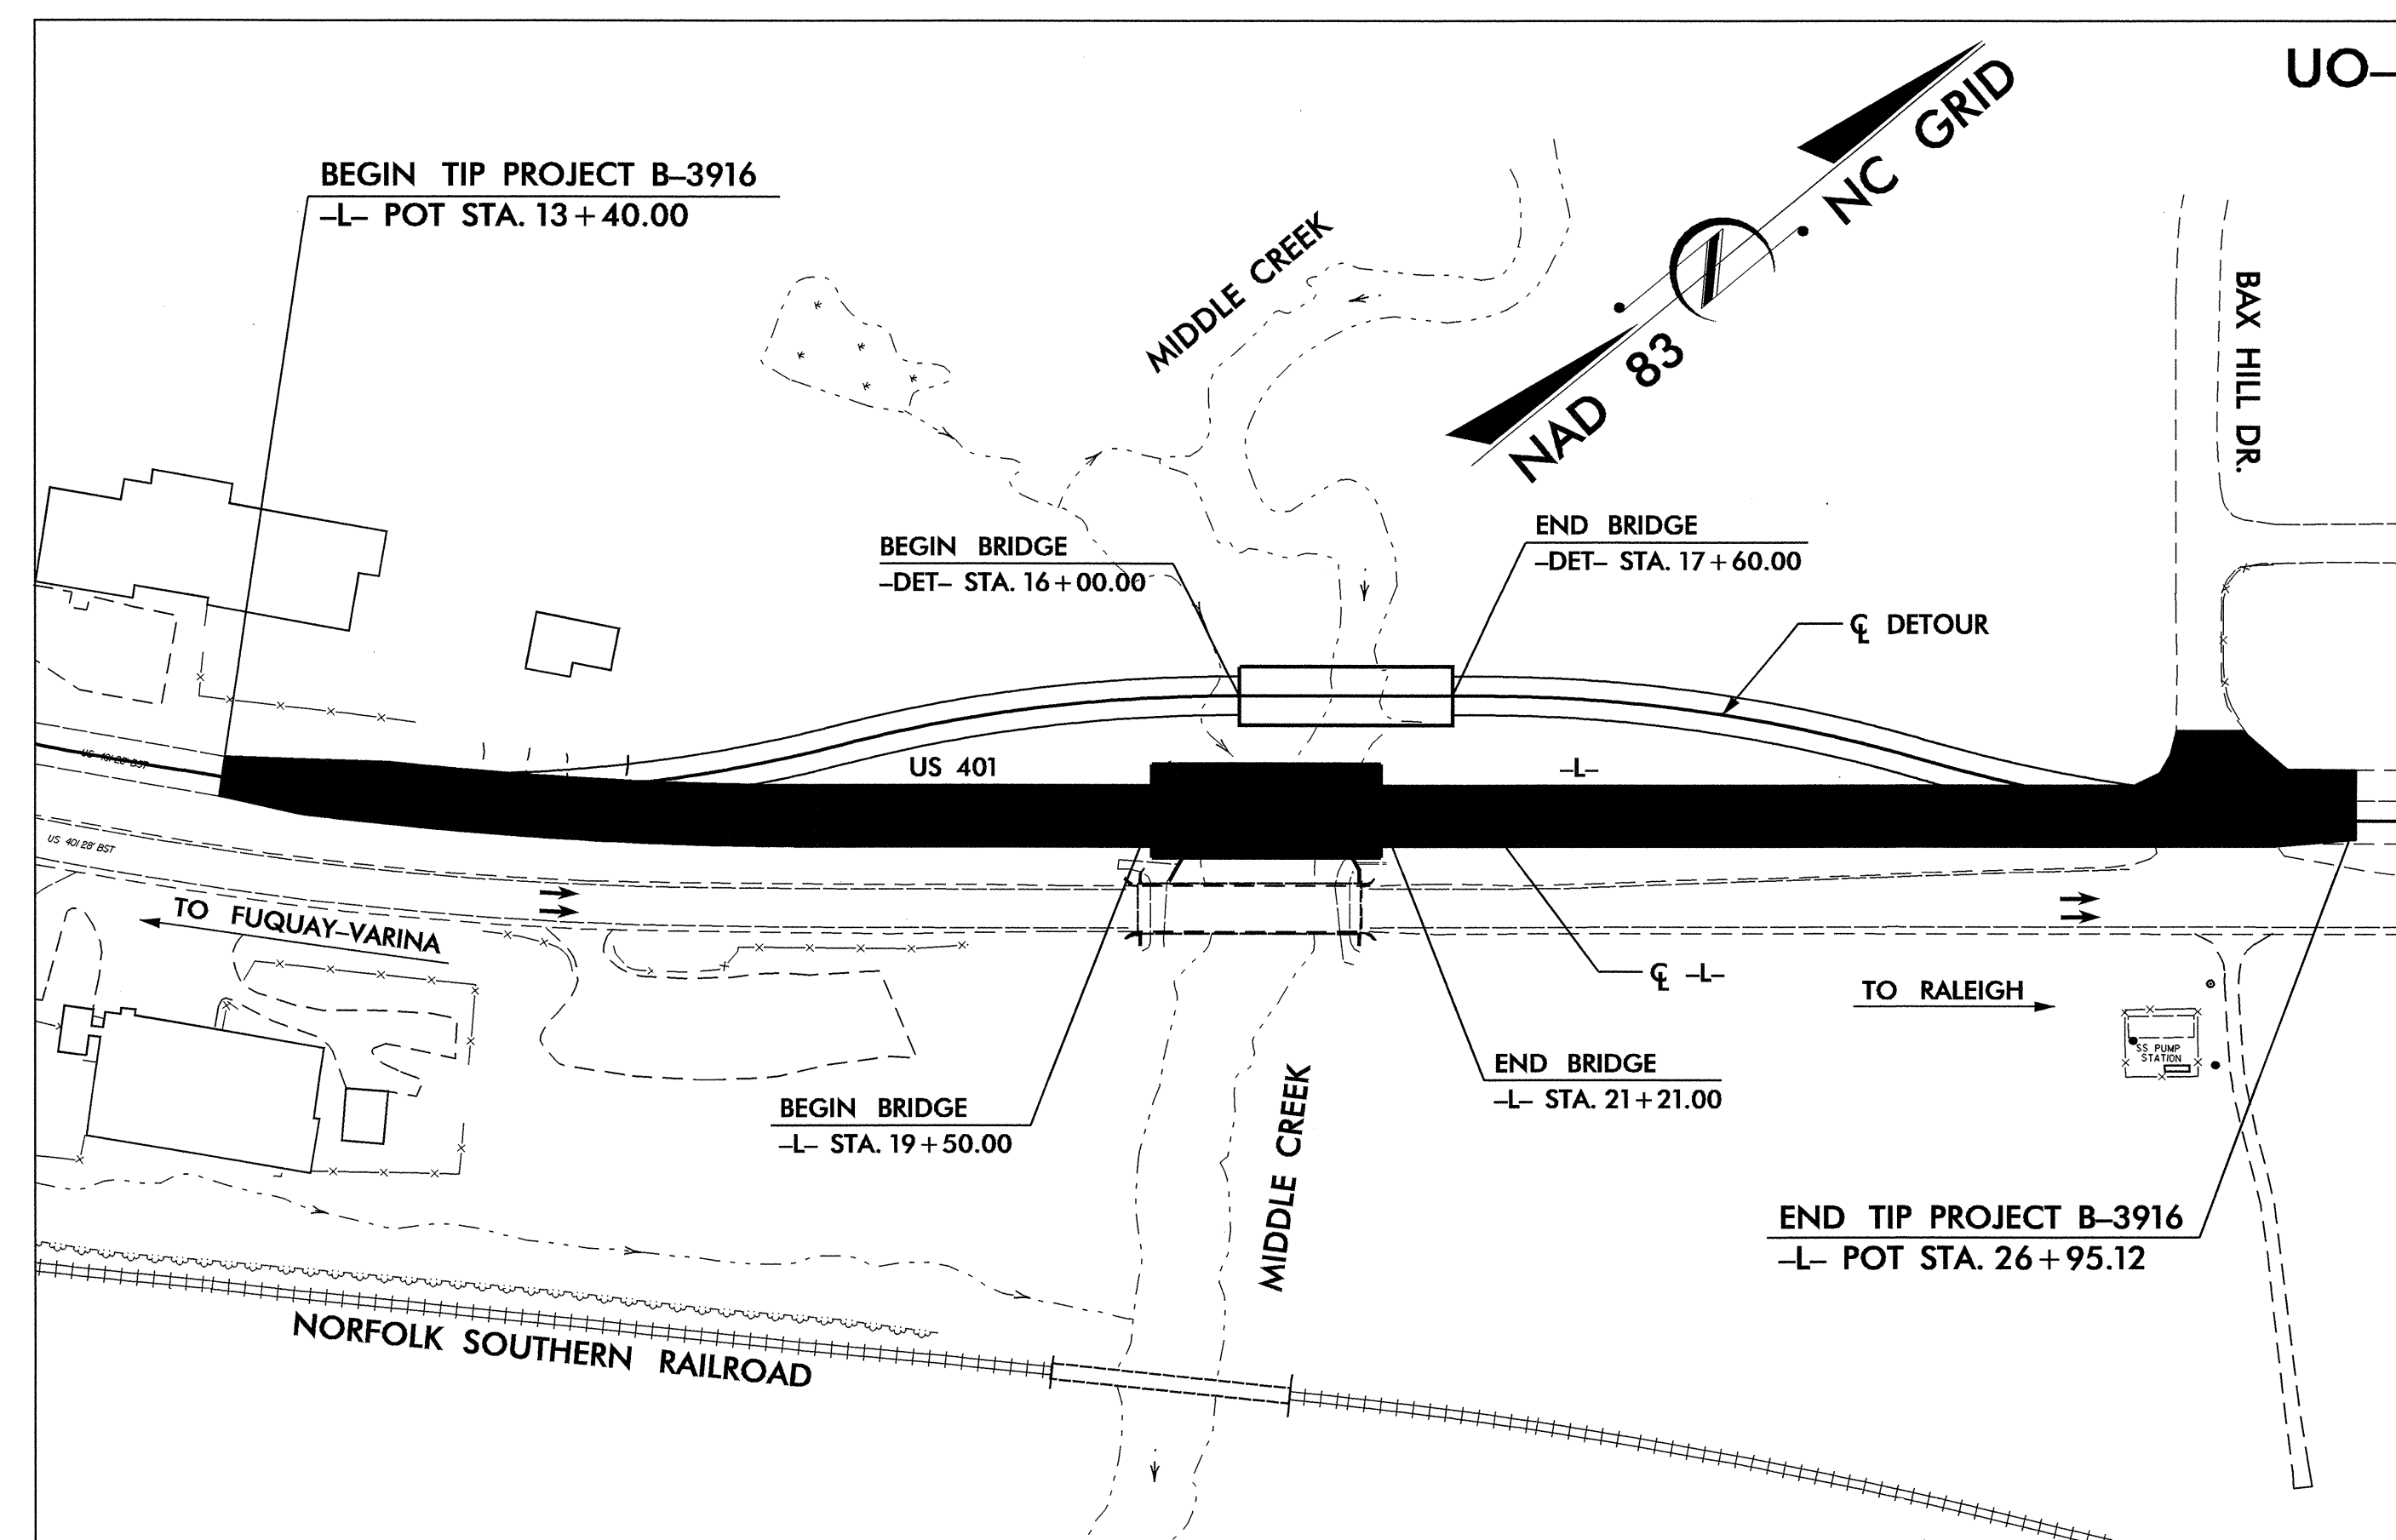

UO-2

**TIP PROJECT: B-3916**


**CONTRACT: C201546**

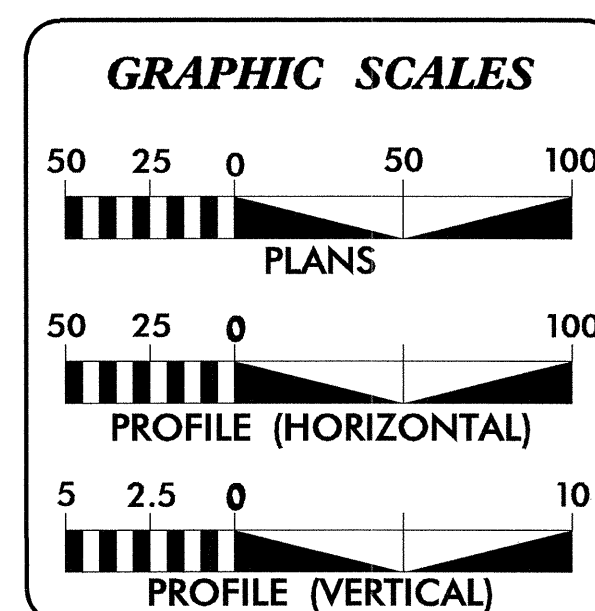

**INDEX OF SHEETS**

SHEET NO.	DESCRIPTION
UO-1	TITLE SHEET
UO-2	UTILITY BY OTHERS PLAN SHEET

- UTILITY OWNERS ON PROJECT**
- (1) PROGRESS ENERGY - POWER DISTRIBUTION
  - (2) EMBARQ - TELEPHONE
  - (3) TOWN OF FUQUAY-VARINA - WATER AND SEWER

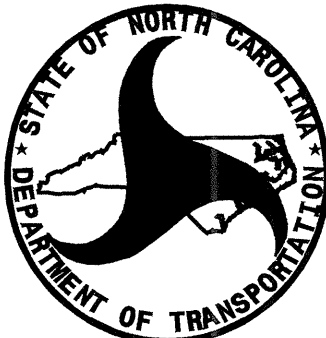

PREPARED IN THE OFFICE OF:  
**DIVISION OF HIGHWAYS  
PROJECT SERVICES  
UTILITY SECTION**

1591 MAIL SERVICES CENTER  
RALEIGH, NC 27699-1591  
PHONE (919) 256-4128  
FAX (919) 256-4119

**Roger Worthington, P.E.** UTILITIES SECTION ENGINEER  
**R. B. Wilkins, P.E.** UTILITIES SQUAD LEADER PROJECT ENGINEER  
**John A. Nigro, P.E.** UTILITIES PROJECT DESIGNER

23-JAN-2007 08:38  
C:\UTILITIES\WY\proj\b3916\_ut\_title\_uol\_psh.dgn  
\$\$\$\$\$USERNAME\$\$\$\$\$

