

STATE OF NORTH CAROLINA DIVISION OF HIGHWAYS





CROSS-SECTION SUMMARY

NOTE: EMBANKMENT COLUMN INCLUDES BACKFILL FOR UNDERCUT

Phase 1			Phase 2			Phase 3		
Station	Uncl. Exc. (cu. yd.)	Embt (cu. yd.)	Station	Uncl. Exc. (cu. yd.)	Embt (cu. yd.)	Station	Uncl. Exc. (cu. yd.)	Embt (cu. yd.)
-DET-			-L-			DETOUR REMOVAL		
10+10.00	0	0						
12+10.23	388	0	13+90.00	0	0	13+90.00	0	0
12+60.44	127	3	14+00.00	4	2	14+00.00	0	0
13+09.02	91	29	14+50.00	37	15	14+50.00	0	0
13+58.15	38	113	15+00.00	39	17	15+00.00	0	0
14+09.74	3	232	15+50.00	27	13	15+50.00	0	14
14+60.92	0	333	16+00.00	8	9	16+00.00	1	27
15+11.82	0	529	16+50.00	4	13	16+50.00	15	33
15+62.54	0	809	17+00.00	4	21	17+00.00	30	69
16+00.00 (BEG. BRIDGE)	0	349	17+50.00	5	30	17+50.00	54	83
			18+00.00	11	35	18+00.00	136	90
17+60.00 (END BRIDGE)	0	0	18+50.00	12	61	18+50.00	270	100
17+62.54	0	32	19+00.00	5	107	19+00.00	443	67
18+12.54	0	1250	19+50.00 (BEG. BRIDGE)	3	64	19+50.00 (BEG. BRIDGE)	783	24
18+63.11	0	1194						
19+13.97	0	1095	21+21.00 (END BRIDGE)	0	0	21+21.00 (END BRIDGE)	0	0
20+05.54	0	986	21+50.00	7	27	21+50.00	318	0
20+16.61	9	821	22+00.00	29	73	22+00.00	1128	0
20+67.57	14	573	22+50.00	42	46	22+50.00	1124	0
21+16.45	11	343	23+00.00	55	34	23+00.00	1029	0
21+58.54	18	122	23+50.00	65	19	23+50.00	915	0
			24+00.00	40	5	24+00.00	743	5
			24+50.00	12	1	24+50.00	528	7
			25+00.00	11	1	25+00.00	340	24
			25+50.00	15	1	25+50.00	144	59
			26+00.00	0	0	26+00.00	0	0
			26+50.00	0	0	26+50.00	0	0
			26+95.12	0	0	26+95.12	0	0
TOTAL	699	8813	TOTAL	435	594	TOTAL	8001	602

Approximate quantities only. Unclassified Excavation, Borrow Excavation, Shoulder Borrow, Fine Grading, Clearing and Grubbing, and Removal of Existing Pavement will be paid for at the contract lump sum price for "Grading."

150 140 130 120 110 100 90 80 70 60 50 40 30 20 10 0 10 20 30 40 50 60 70 80 90 100 110 120 130 140 150

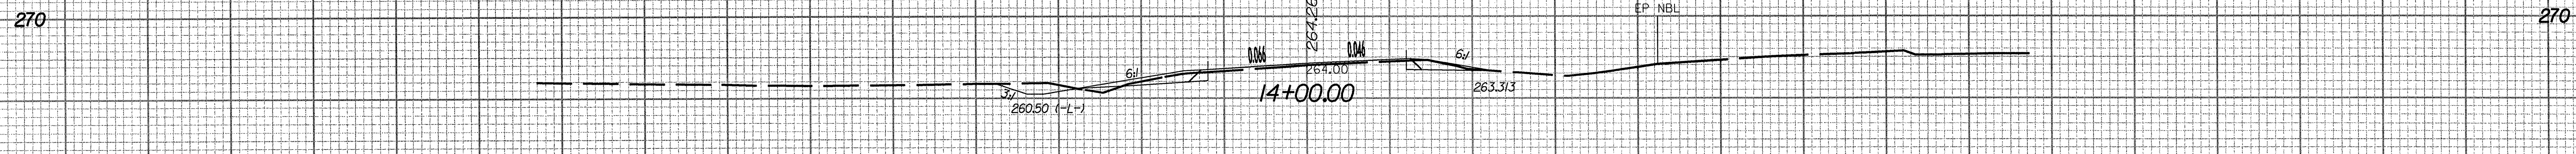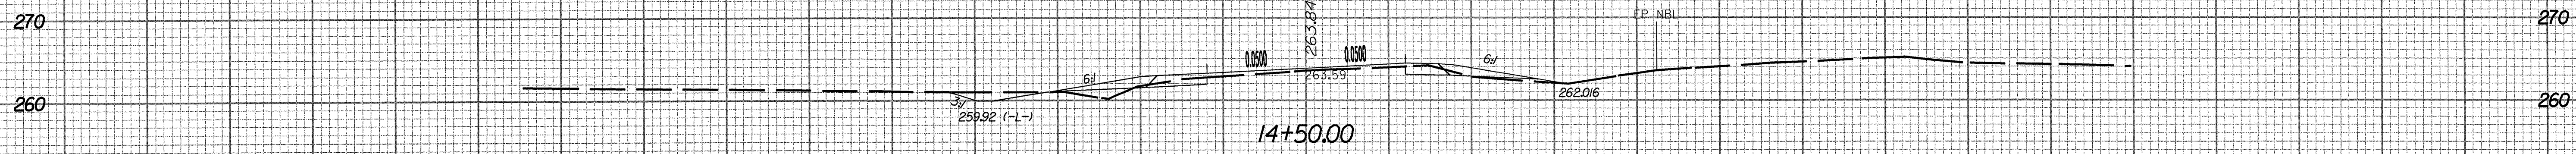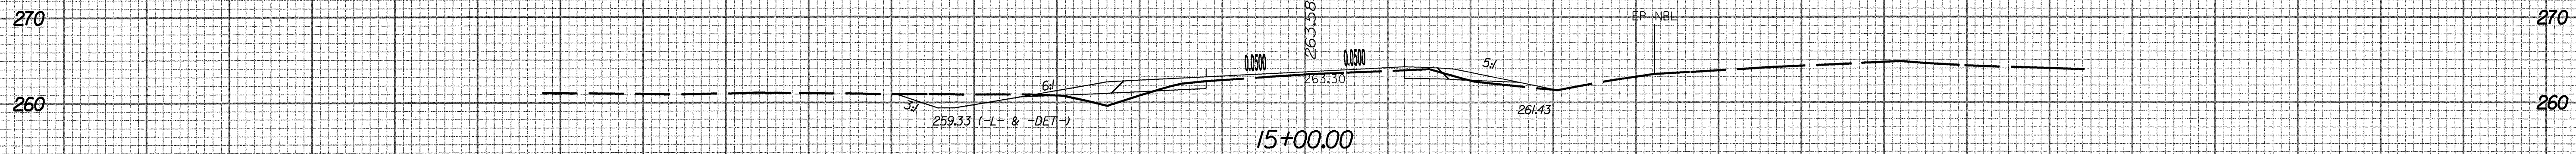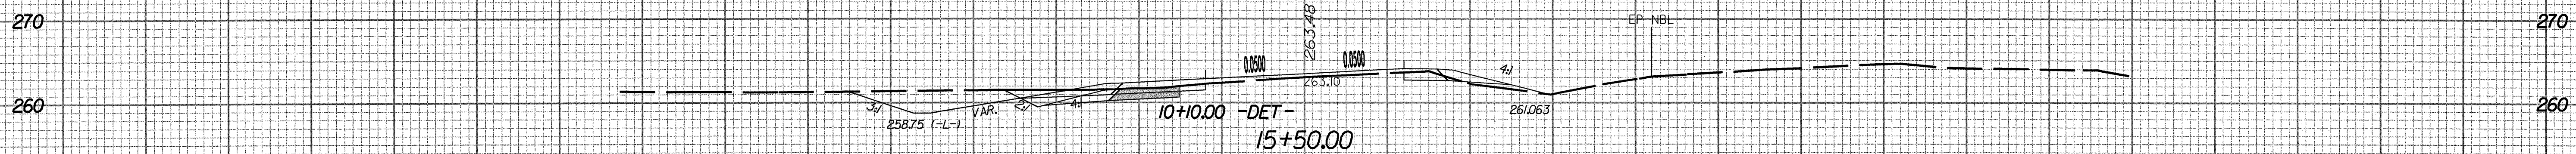

BEGIN GRADE
 STA. 13+90.00 -L-
 EL = 264.36




EXIST. 264.62
 13+50.00

BEGIN PROJECT
 STA. 13+40.00 -L-


LEGEND
 ——— -L- DITCH
 - - - -DET- DITCH

150 140 130 120 110 100 90 80 70 60 50 40 30 20 10 0 10 20 30 40 50 60 70 80 90 100 110 120 130 140 150

150 140 130 120 110 100 90 80 70 60 50 40 30 20 10 0 10 20 30 40 50 60 70 80 90 100 110 120 130 140 150

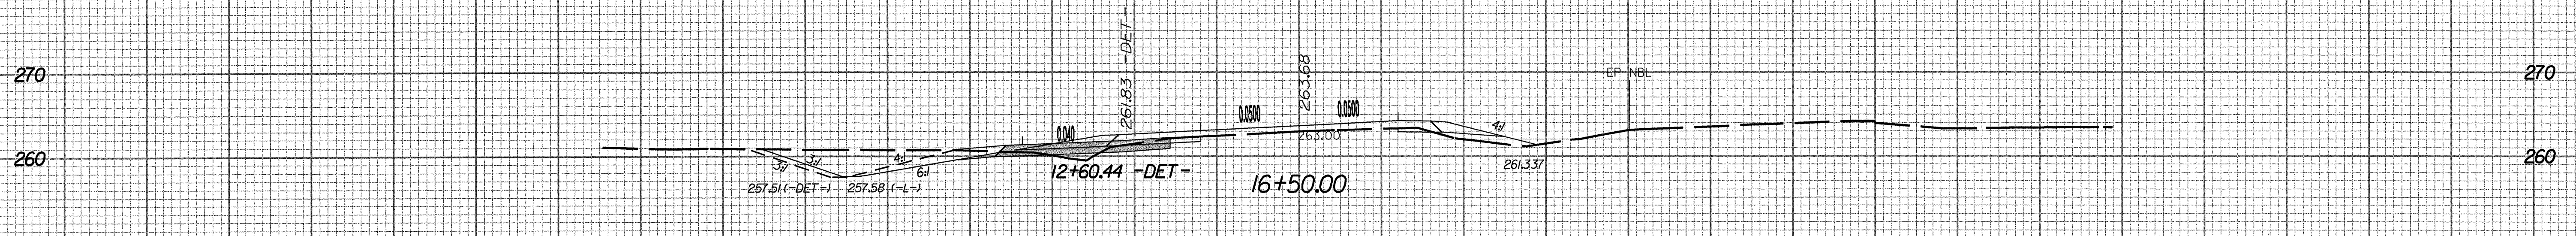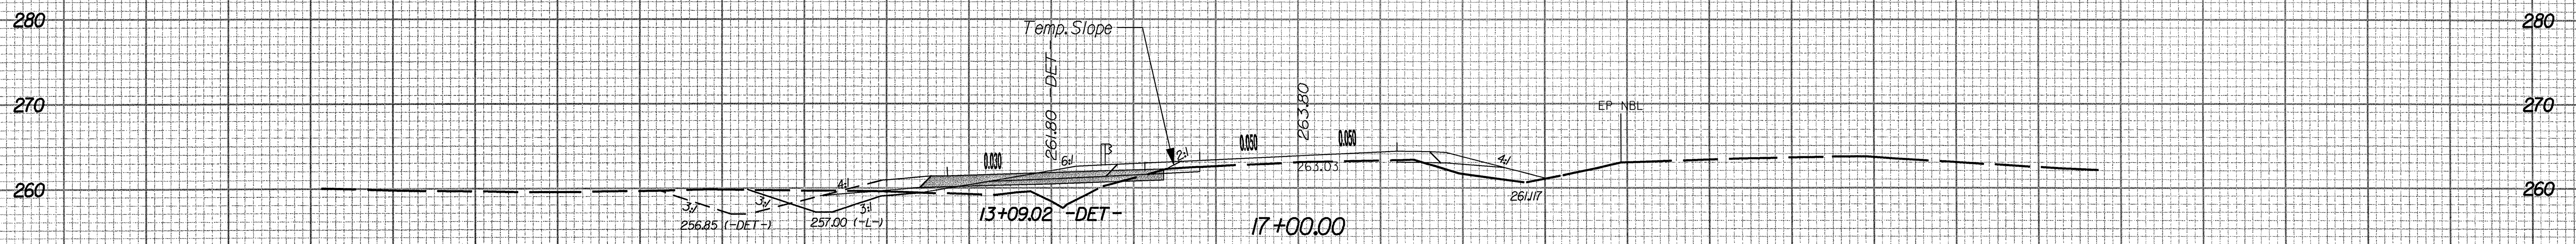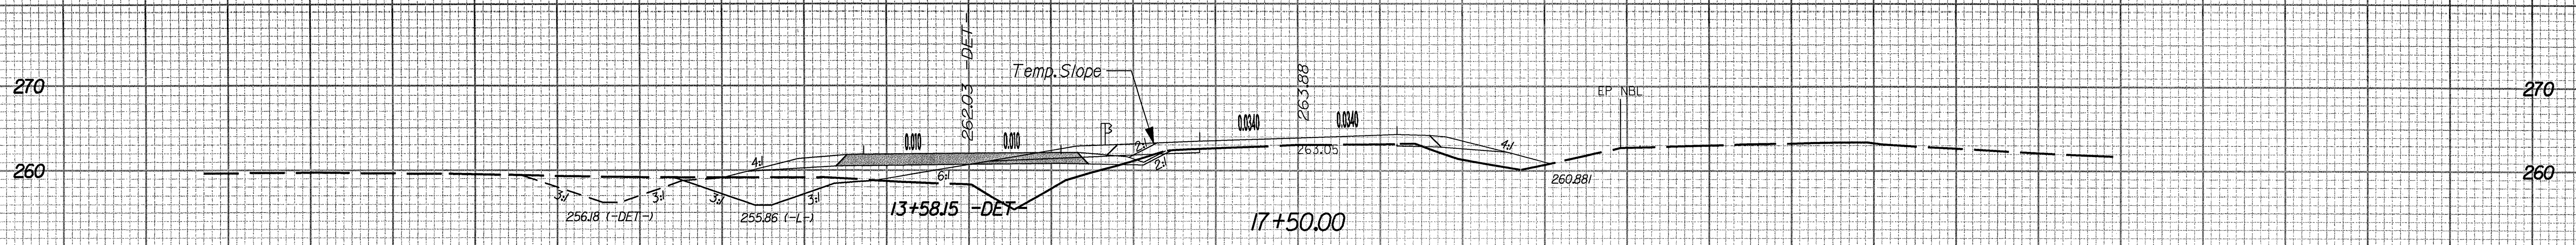


BEGIN DETOUR GRADE
STA. 12+19.40 -DET-
EL = 262.04

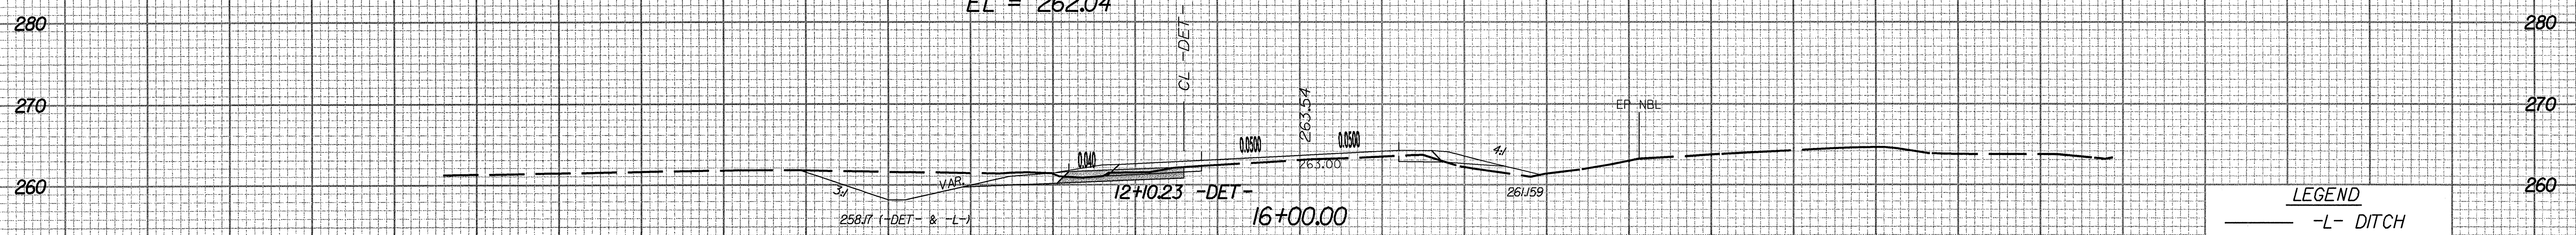


LEGEND
 -L- DITCH
 -DET- DITCH

150 140 130 120 110 100 90 80 70 60 50 40 30 20 10 0 10 20 30 40 50 60 70 80 90 100 110 120 130 140 150

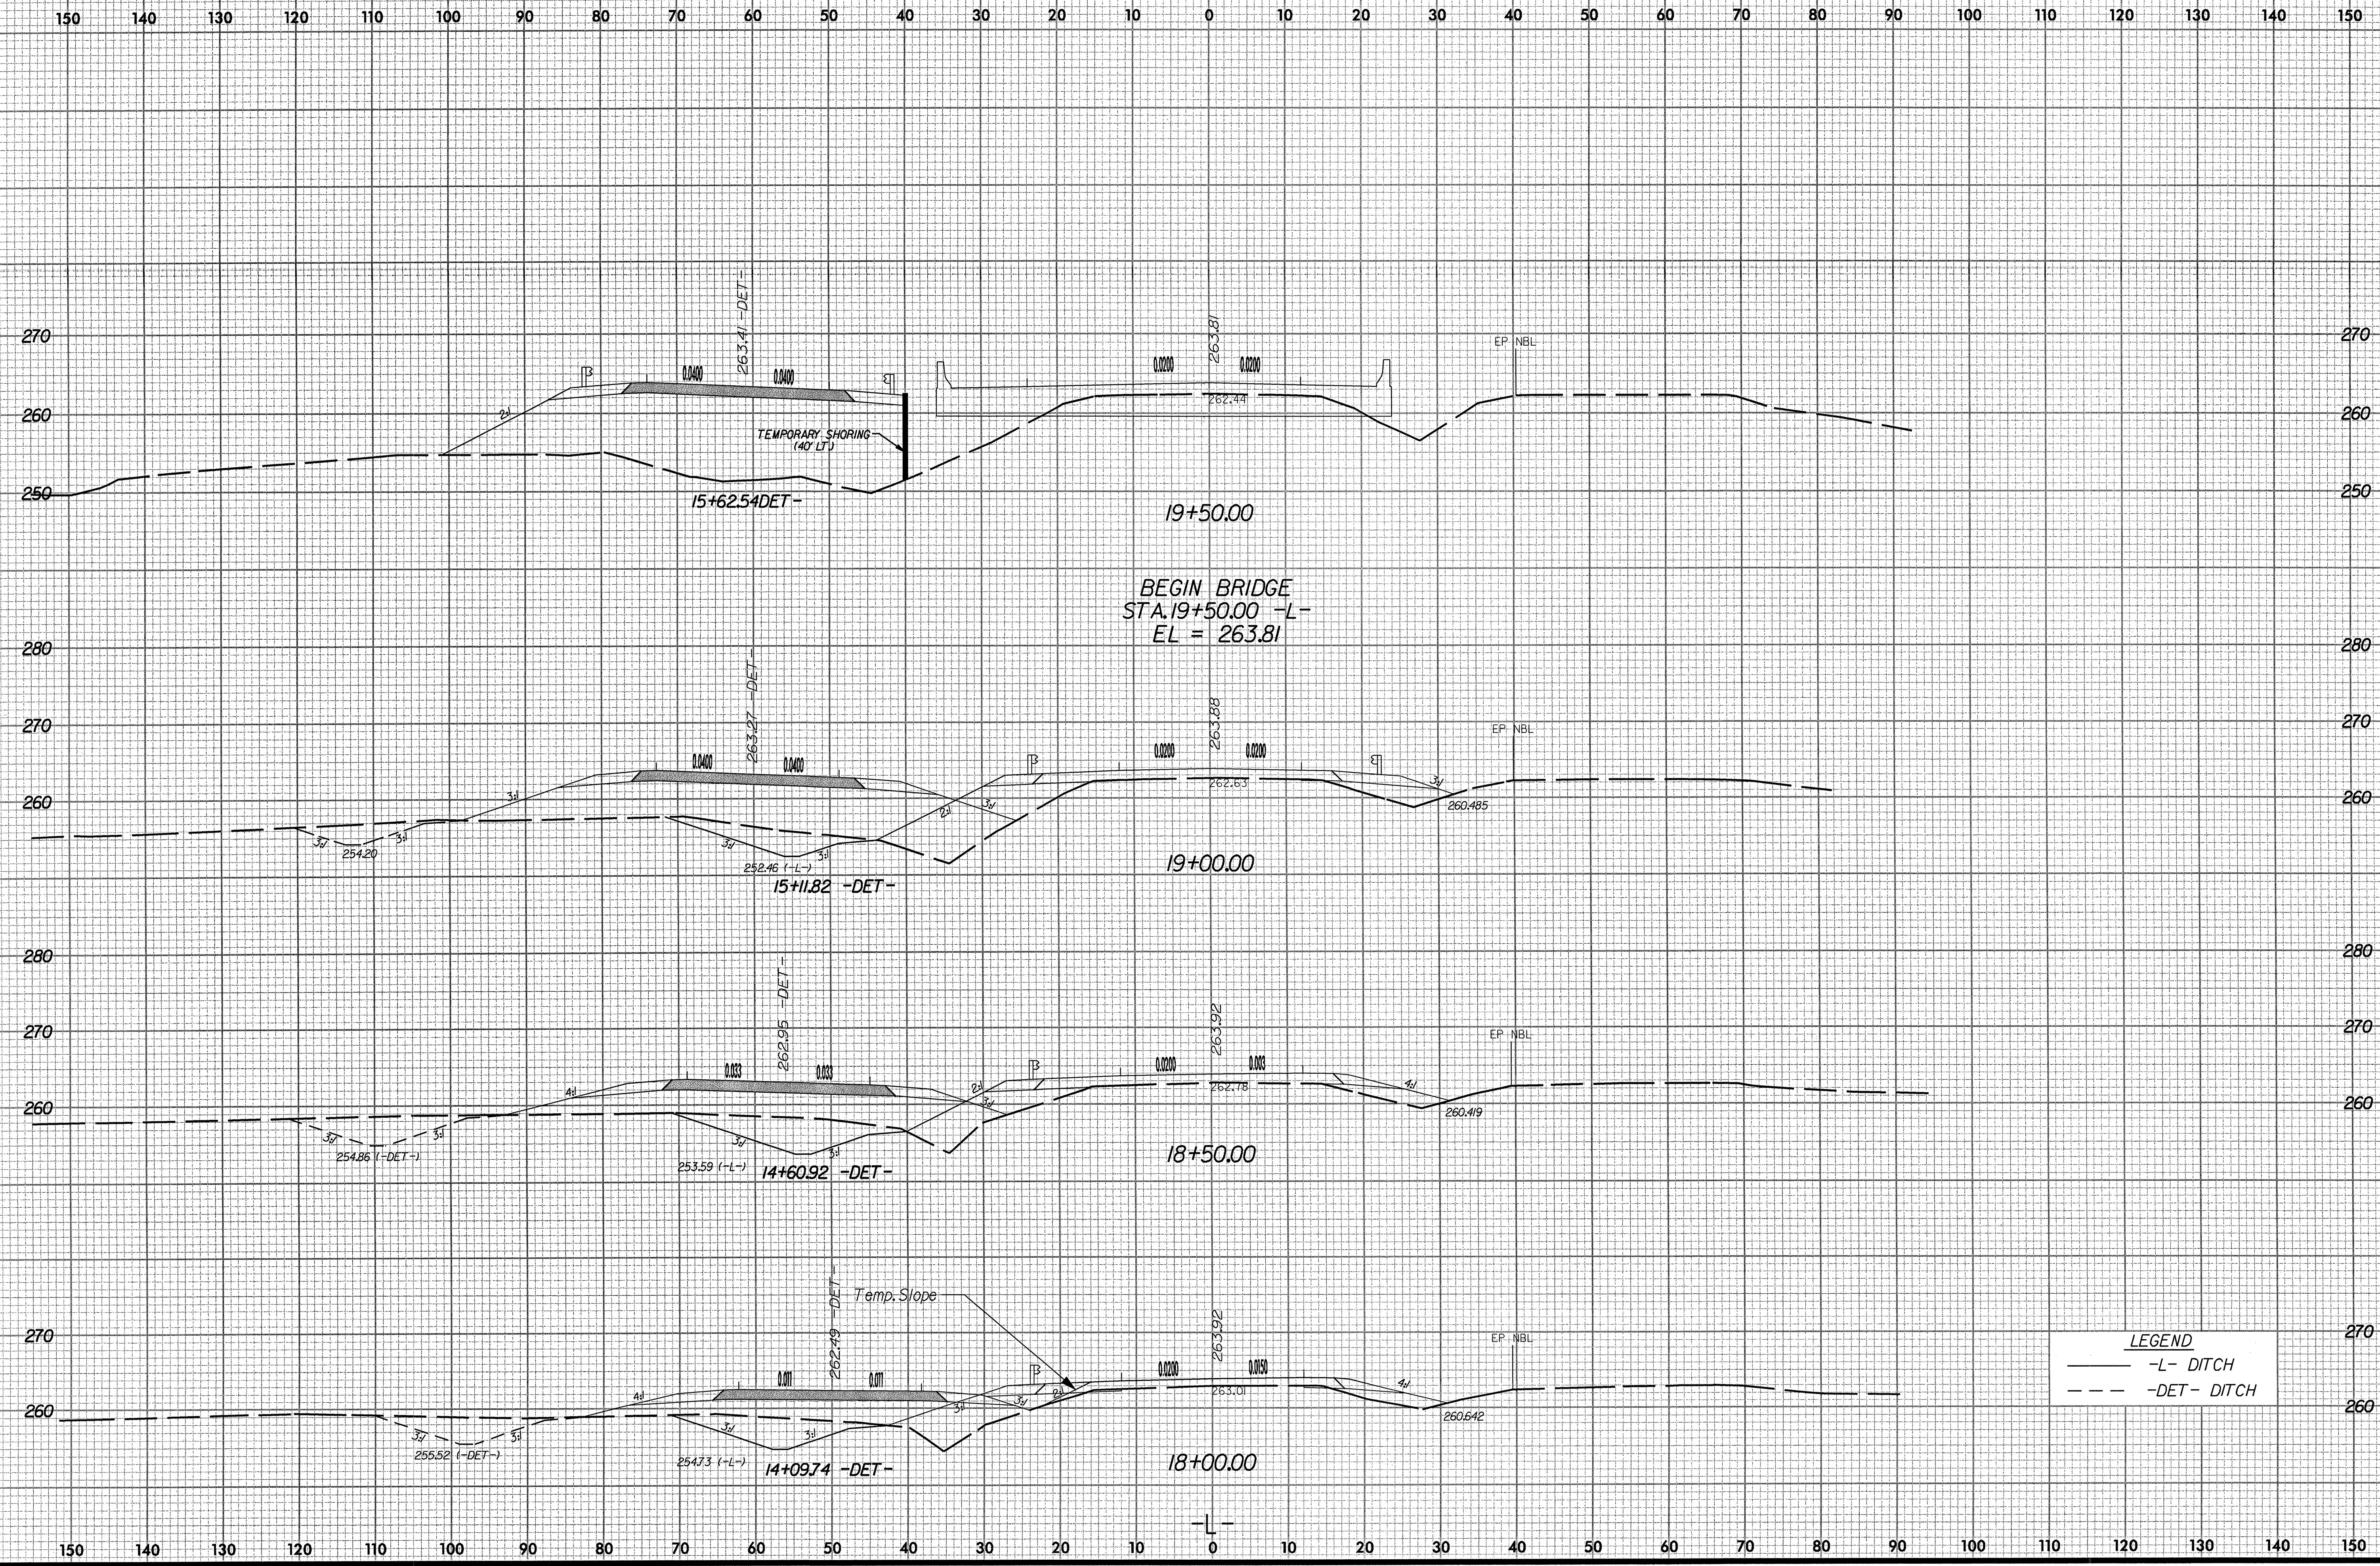





BEGIN BRIDGE
STA. 19+50.00 -L-
EL = 263.81

LEGEND
-L- DITCH
-DET- DITCH

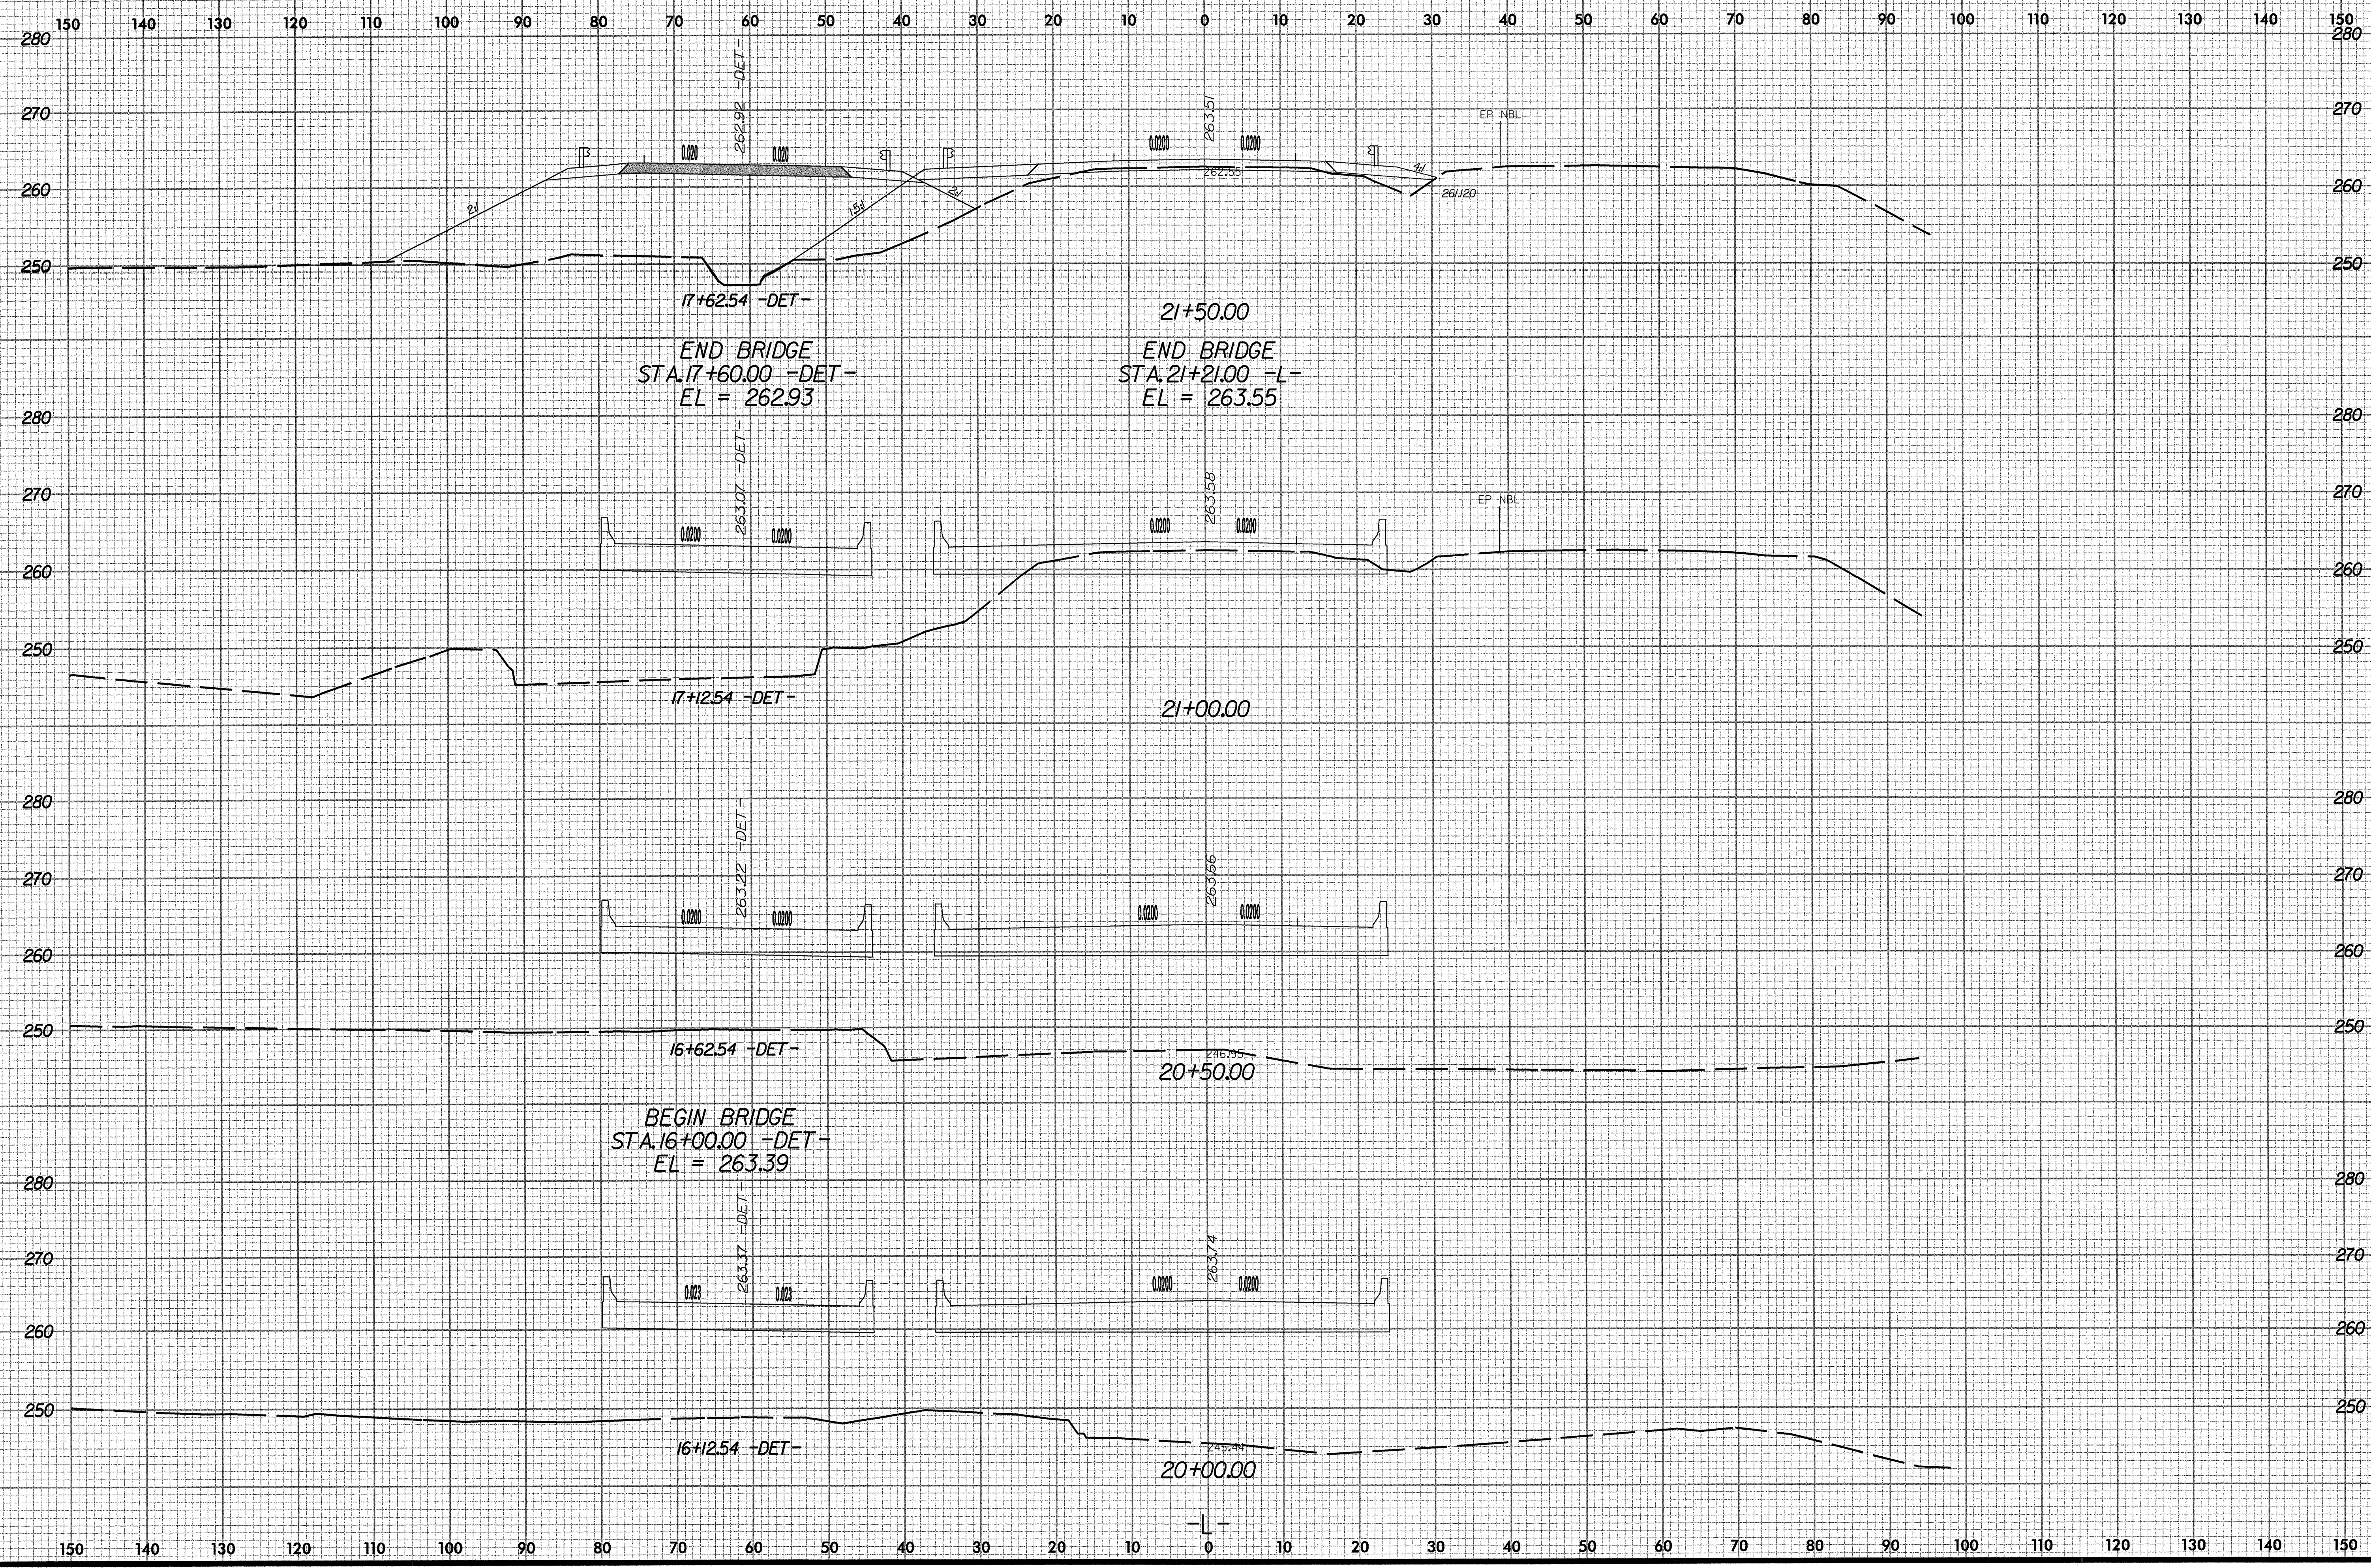




150 140 130 120 110 100 90 80 70 60 50 40 30 20 10 0 10 20 30 40 50 60 70 80 90 100 110 120 130 140 150

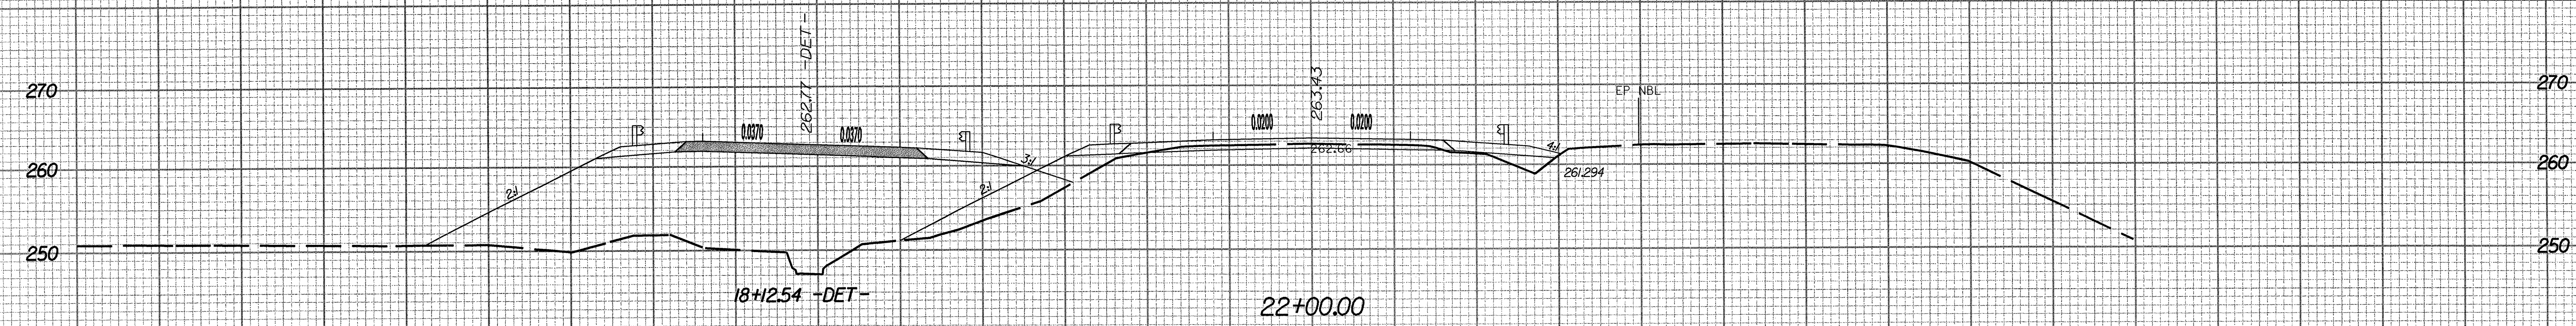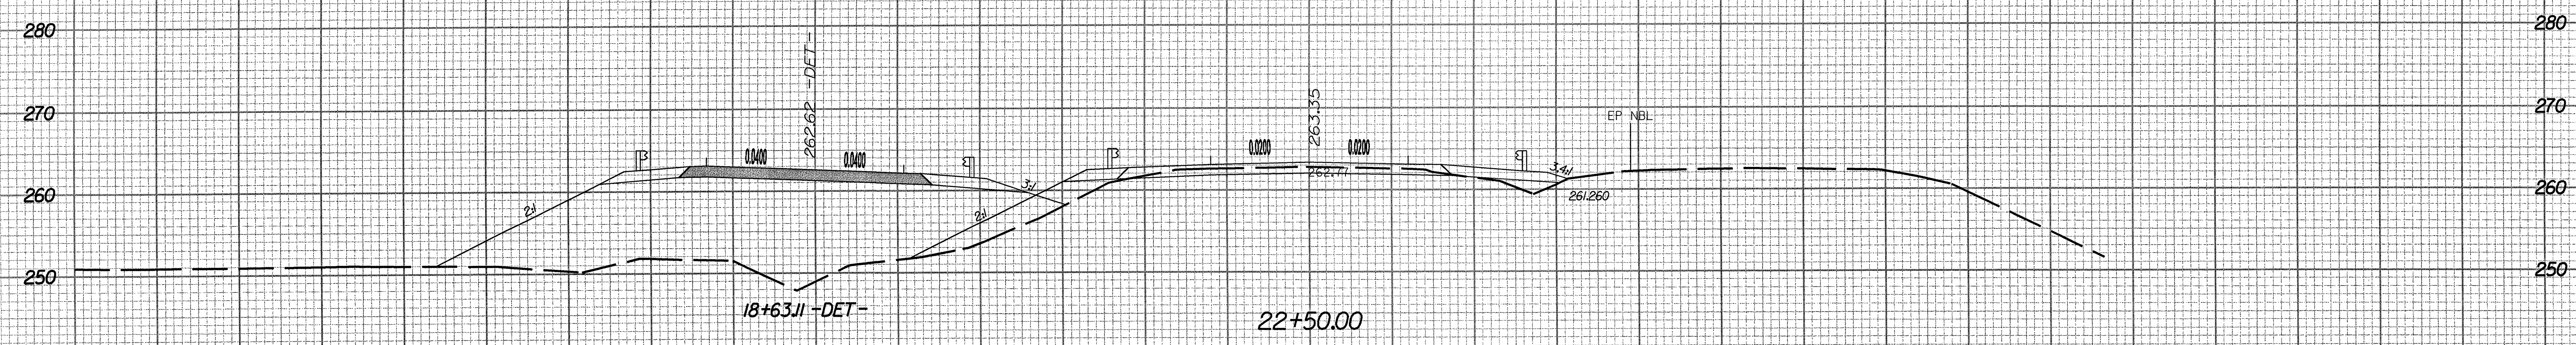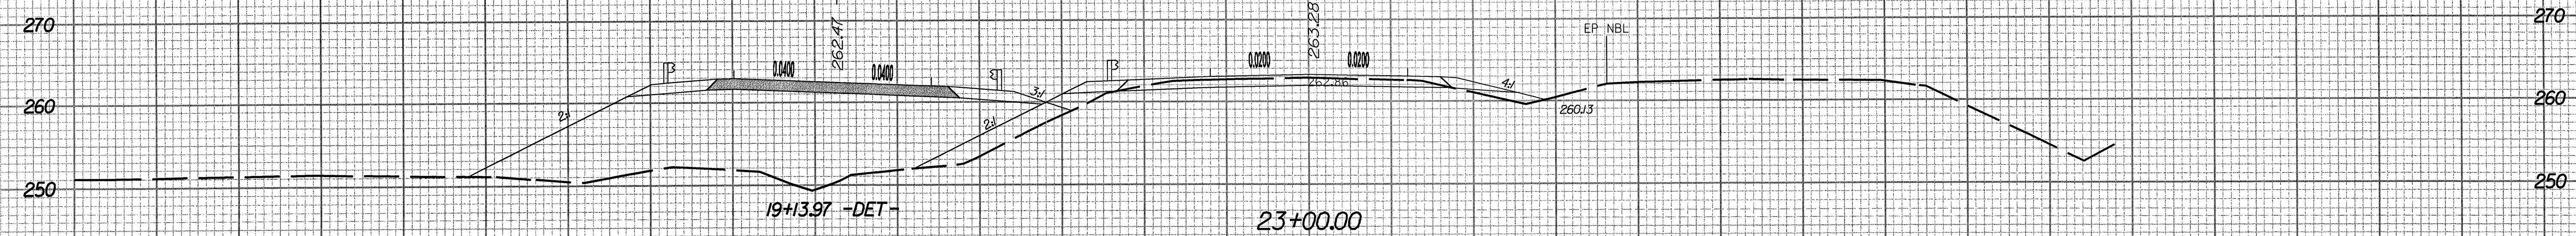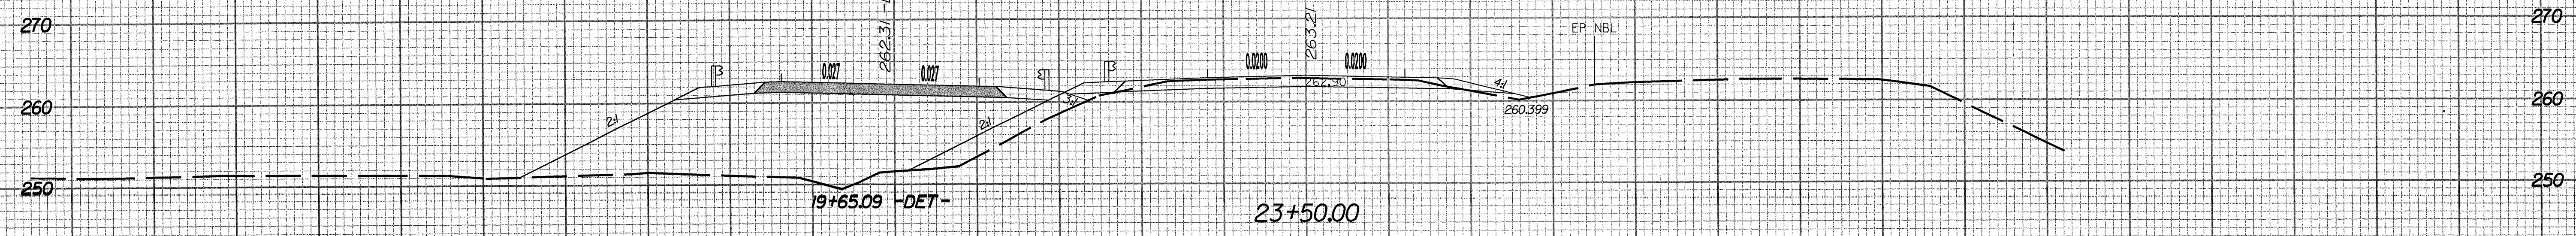

150 140 130 120 110 100 90 80 70 60 50 40 30 20 10 0 10 20 30 40 50 60 70 80 90 100 110 120 130 140 150

150 140 130 120 110 100 90 80 70 60 50 40 30 20 10 0 10 20 30 40 50 60 70 80 90 100 110 120 130 140 150

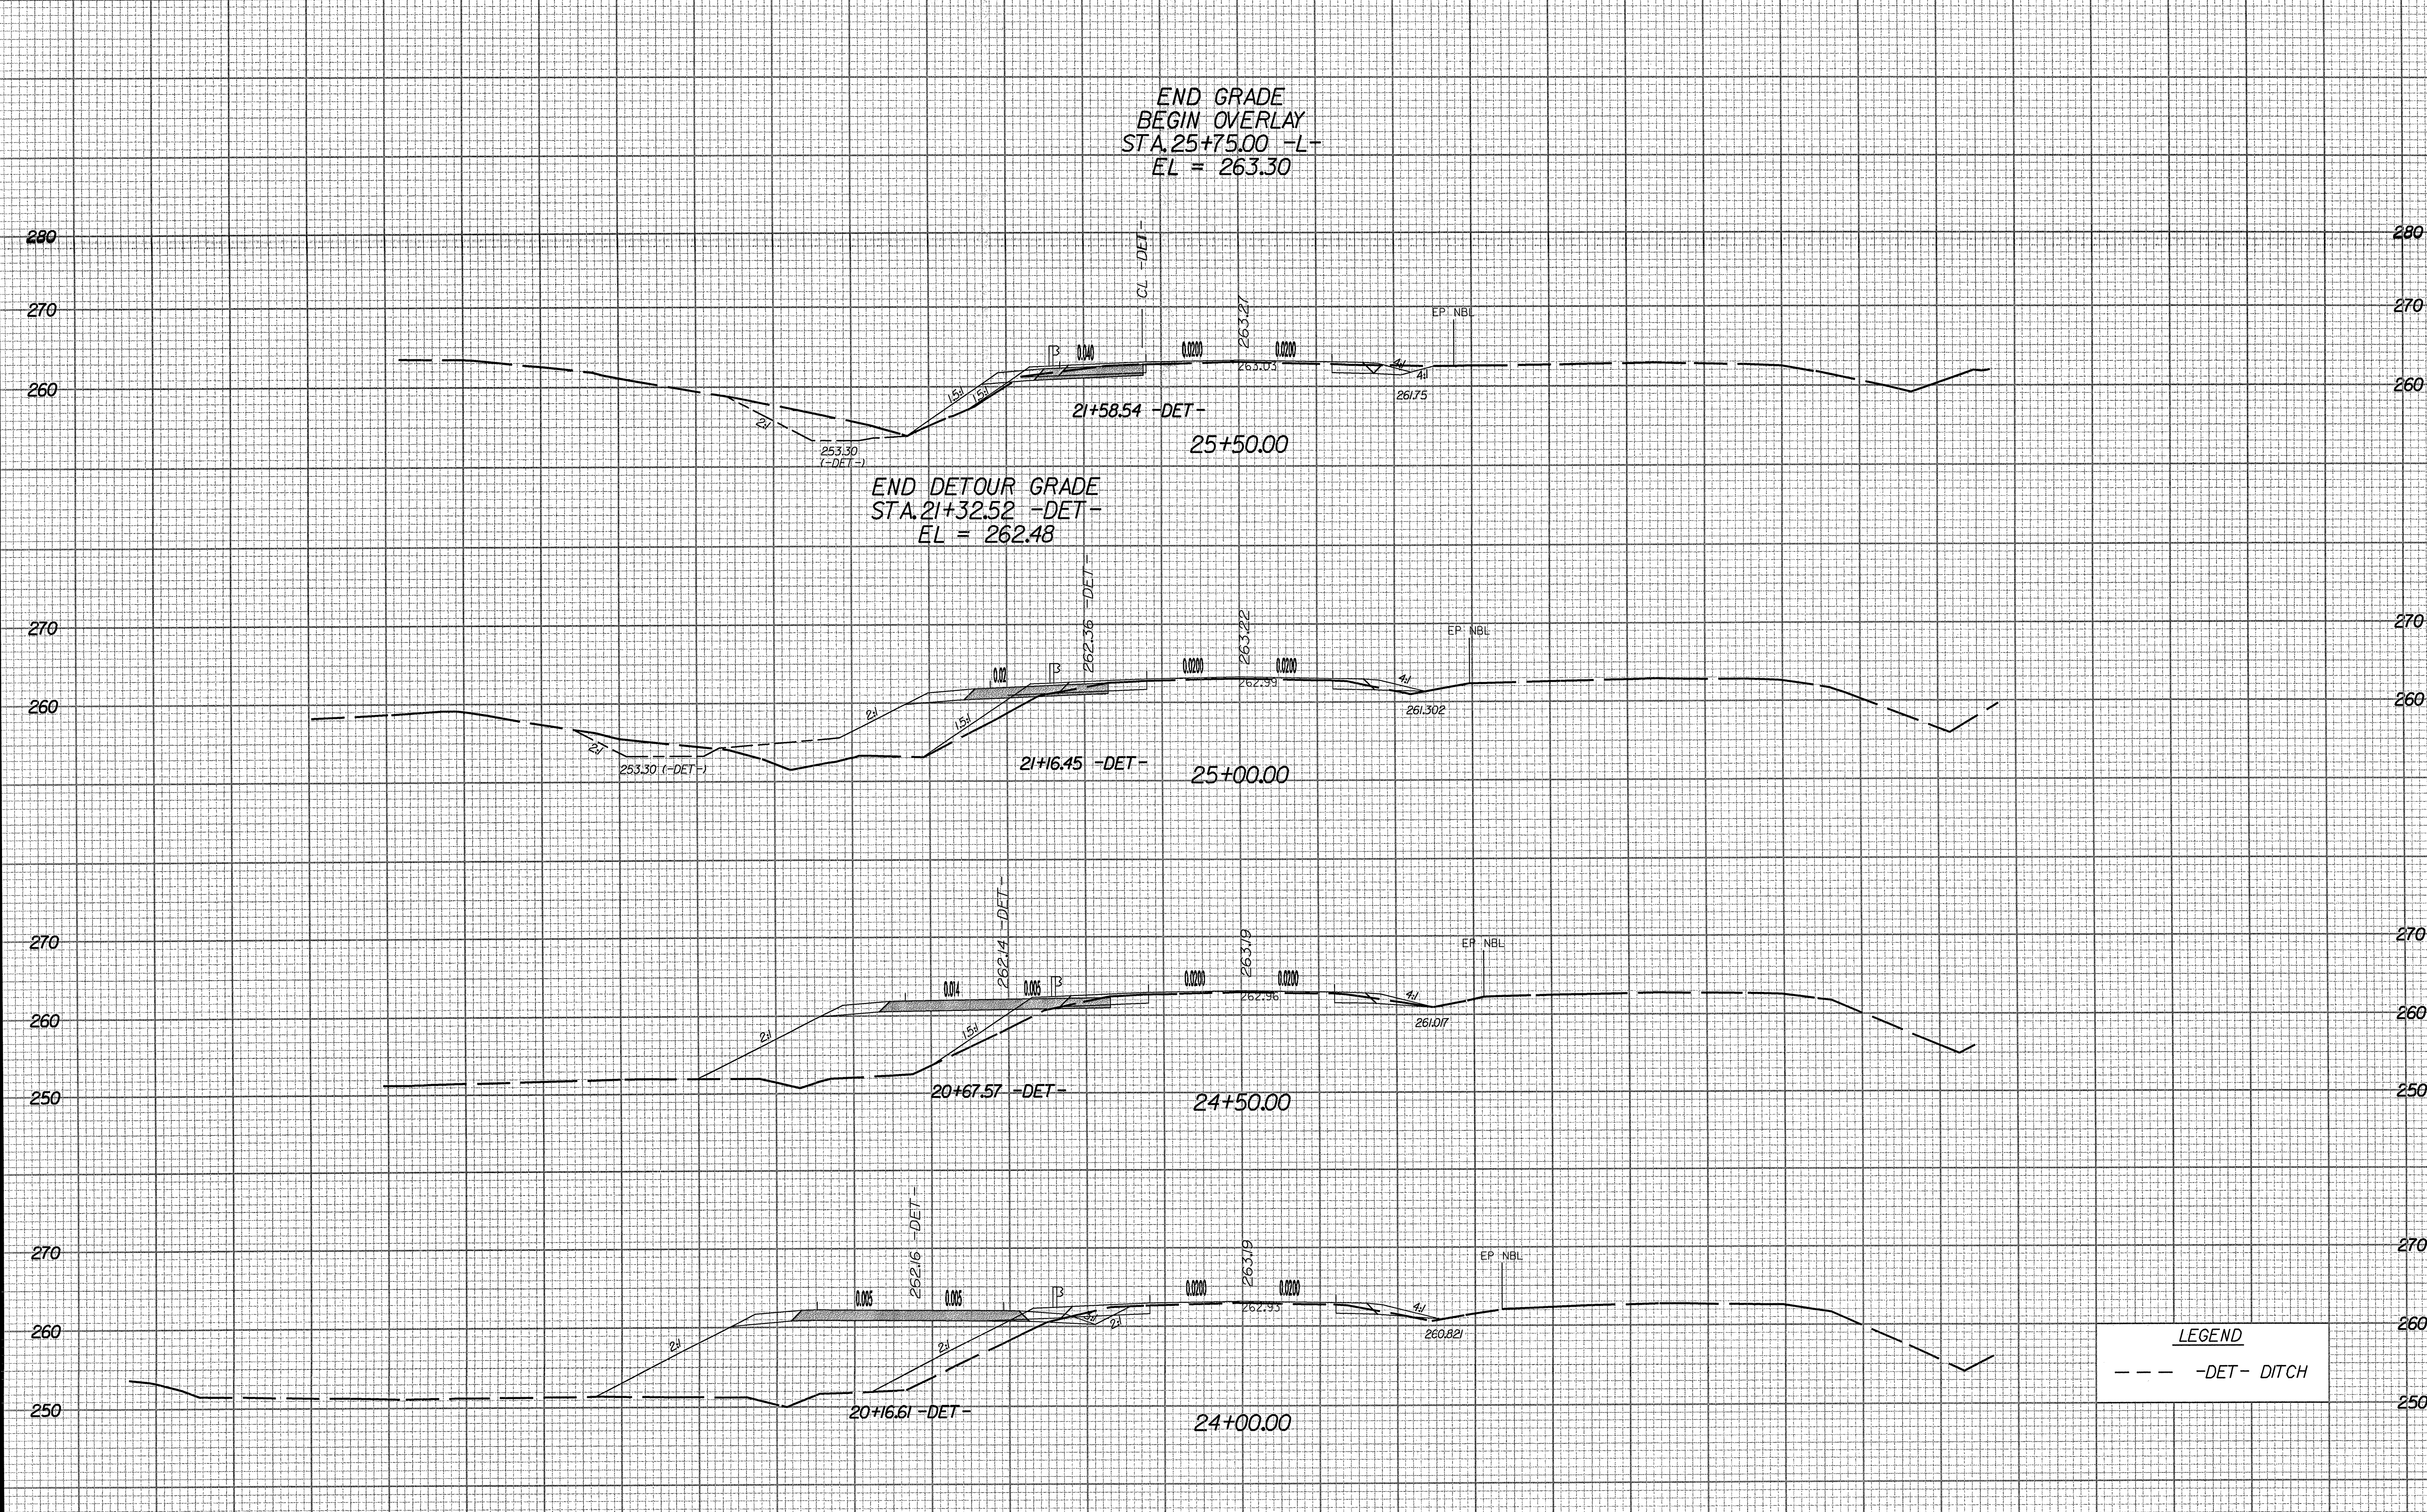

LEGEND
 --- -DET- DITCH

150 140 130 120 110 100 90 80 70 60 50 40 30 20 10 0 10 20 30 40 50 60 70 80 90 100 110 120 130 140 150

150 140 130 120 110 100 90 80 70 60 50 40 30 20 10 0 10 20 30 40 50 60 70 80 90 100 110 120 130 140 150

