



8/23/99

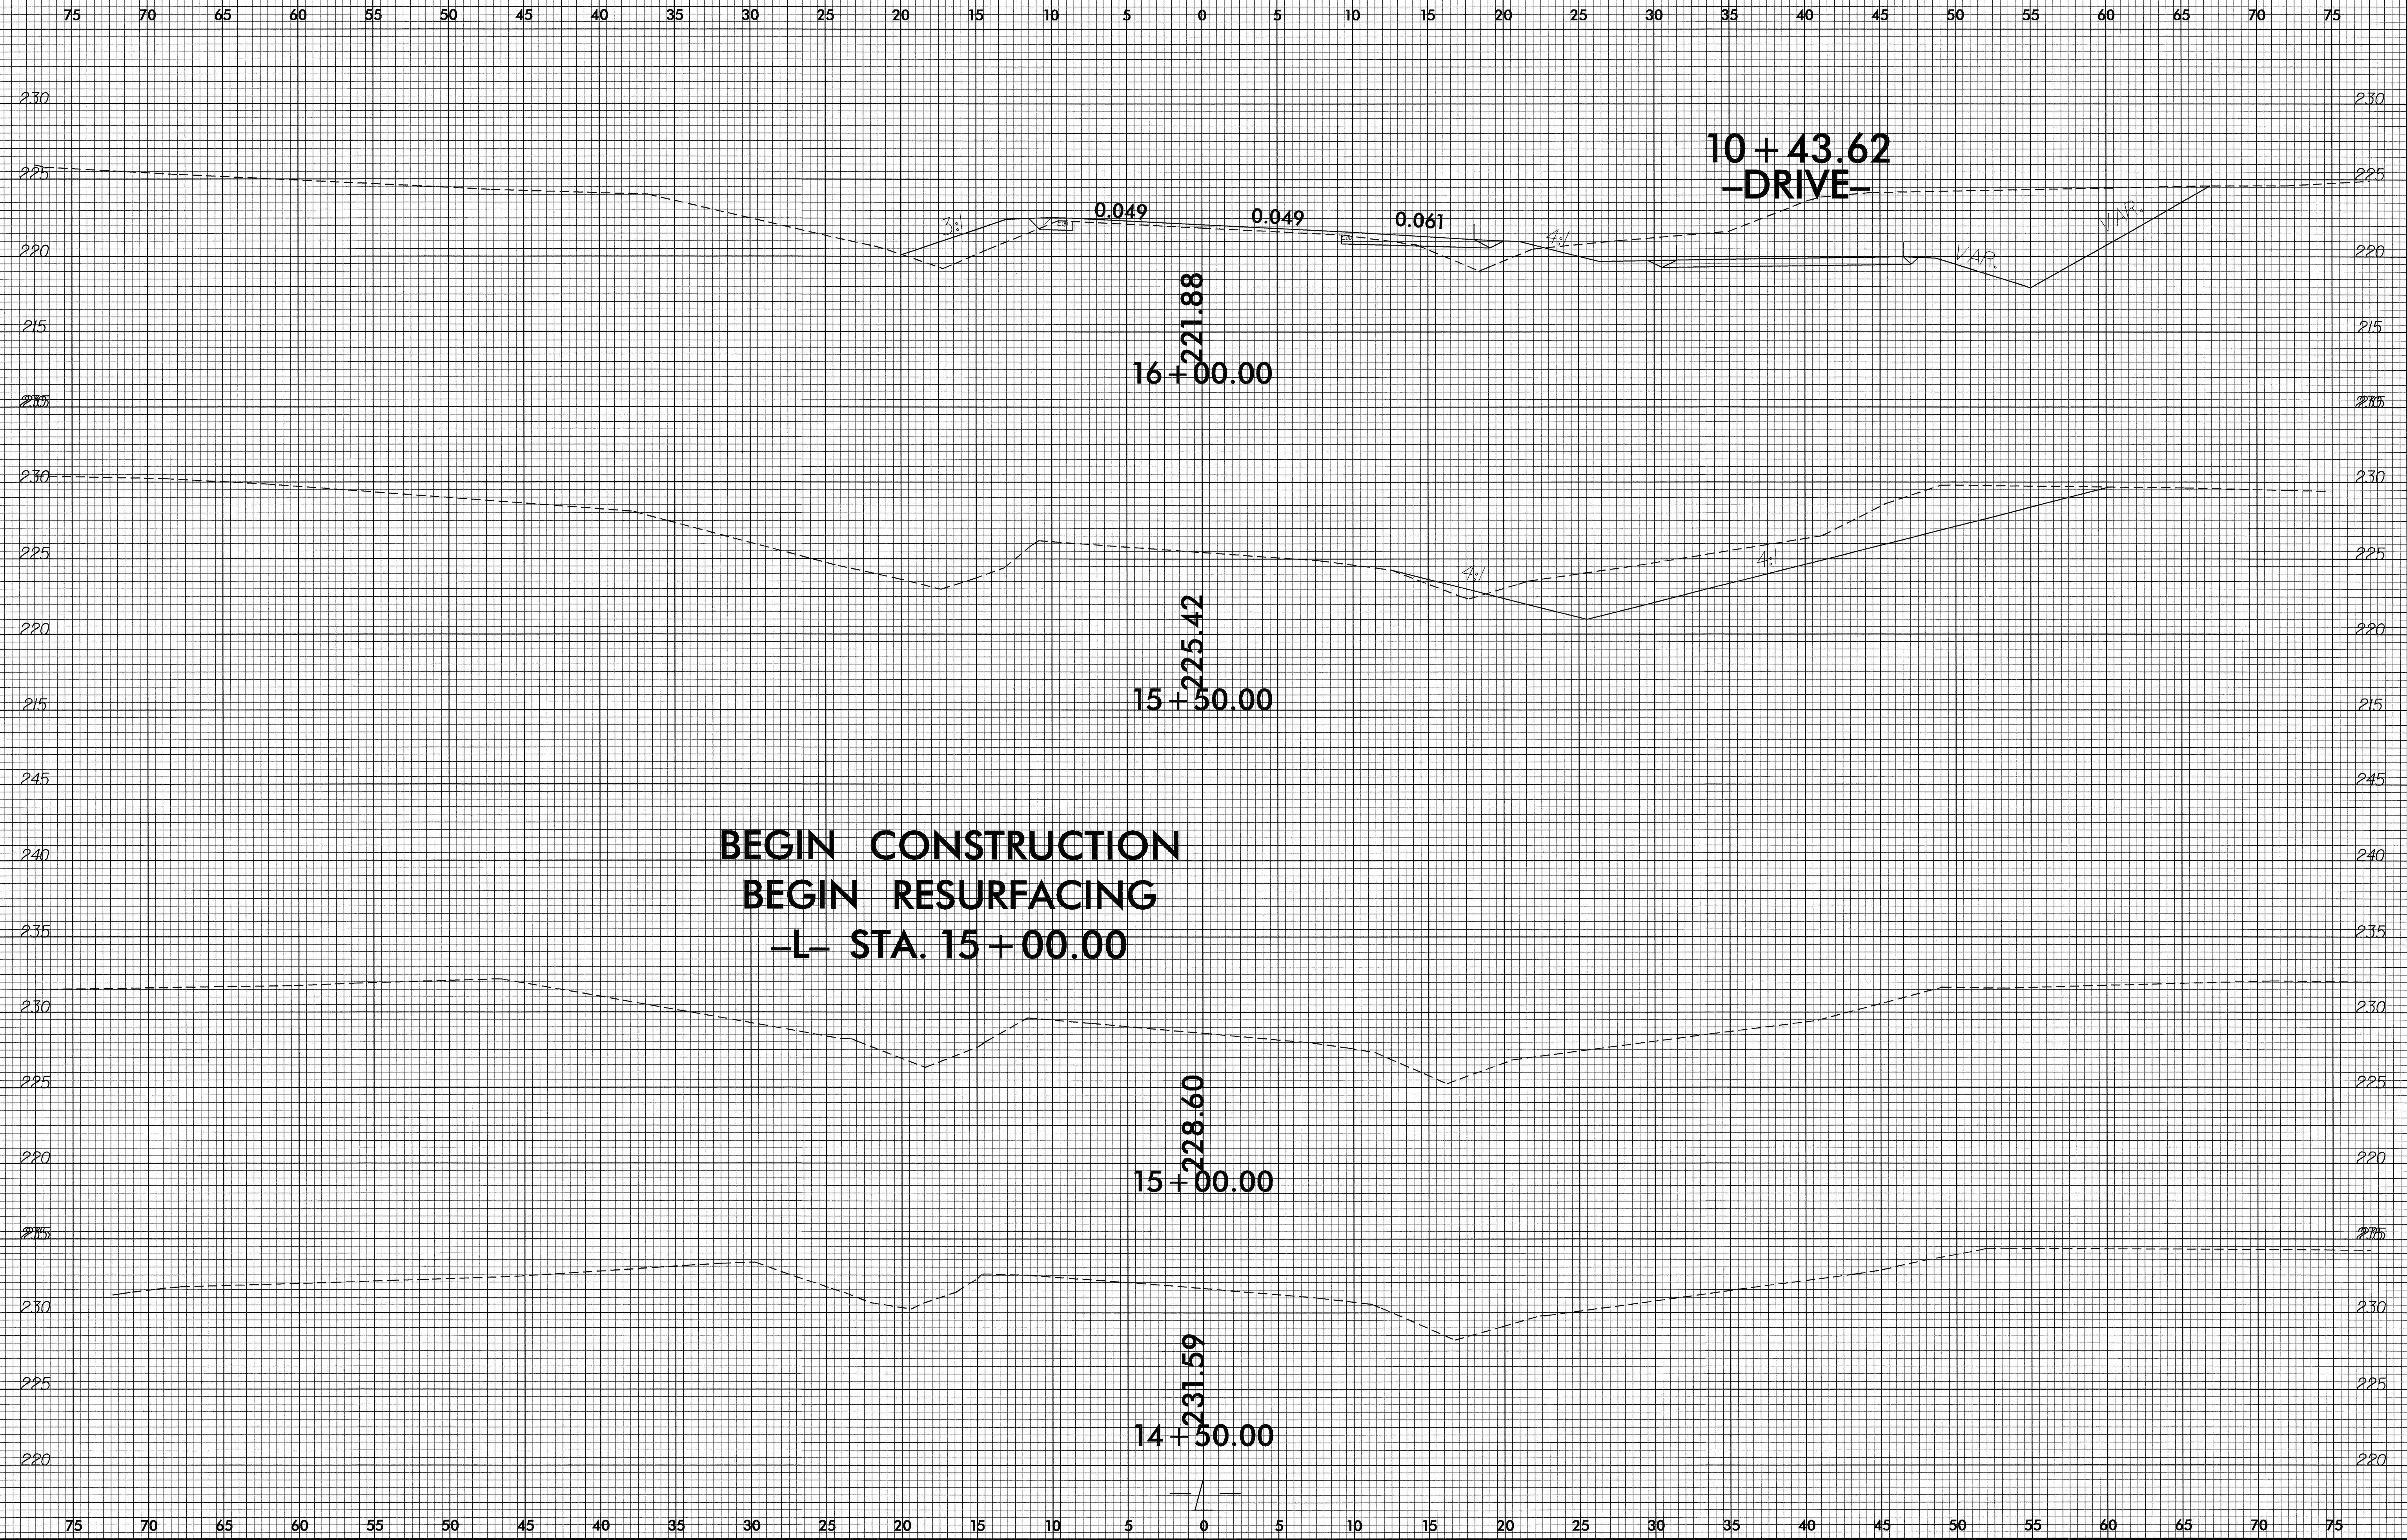


03-MAY-2007 16:35
C:\PROJECTS\B-3863\RDG\XP1.LIDGN

8/23/99

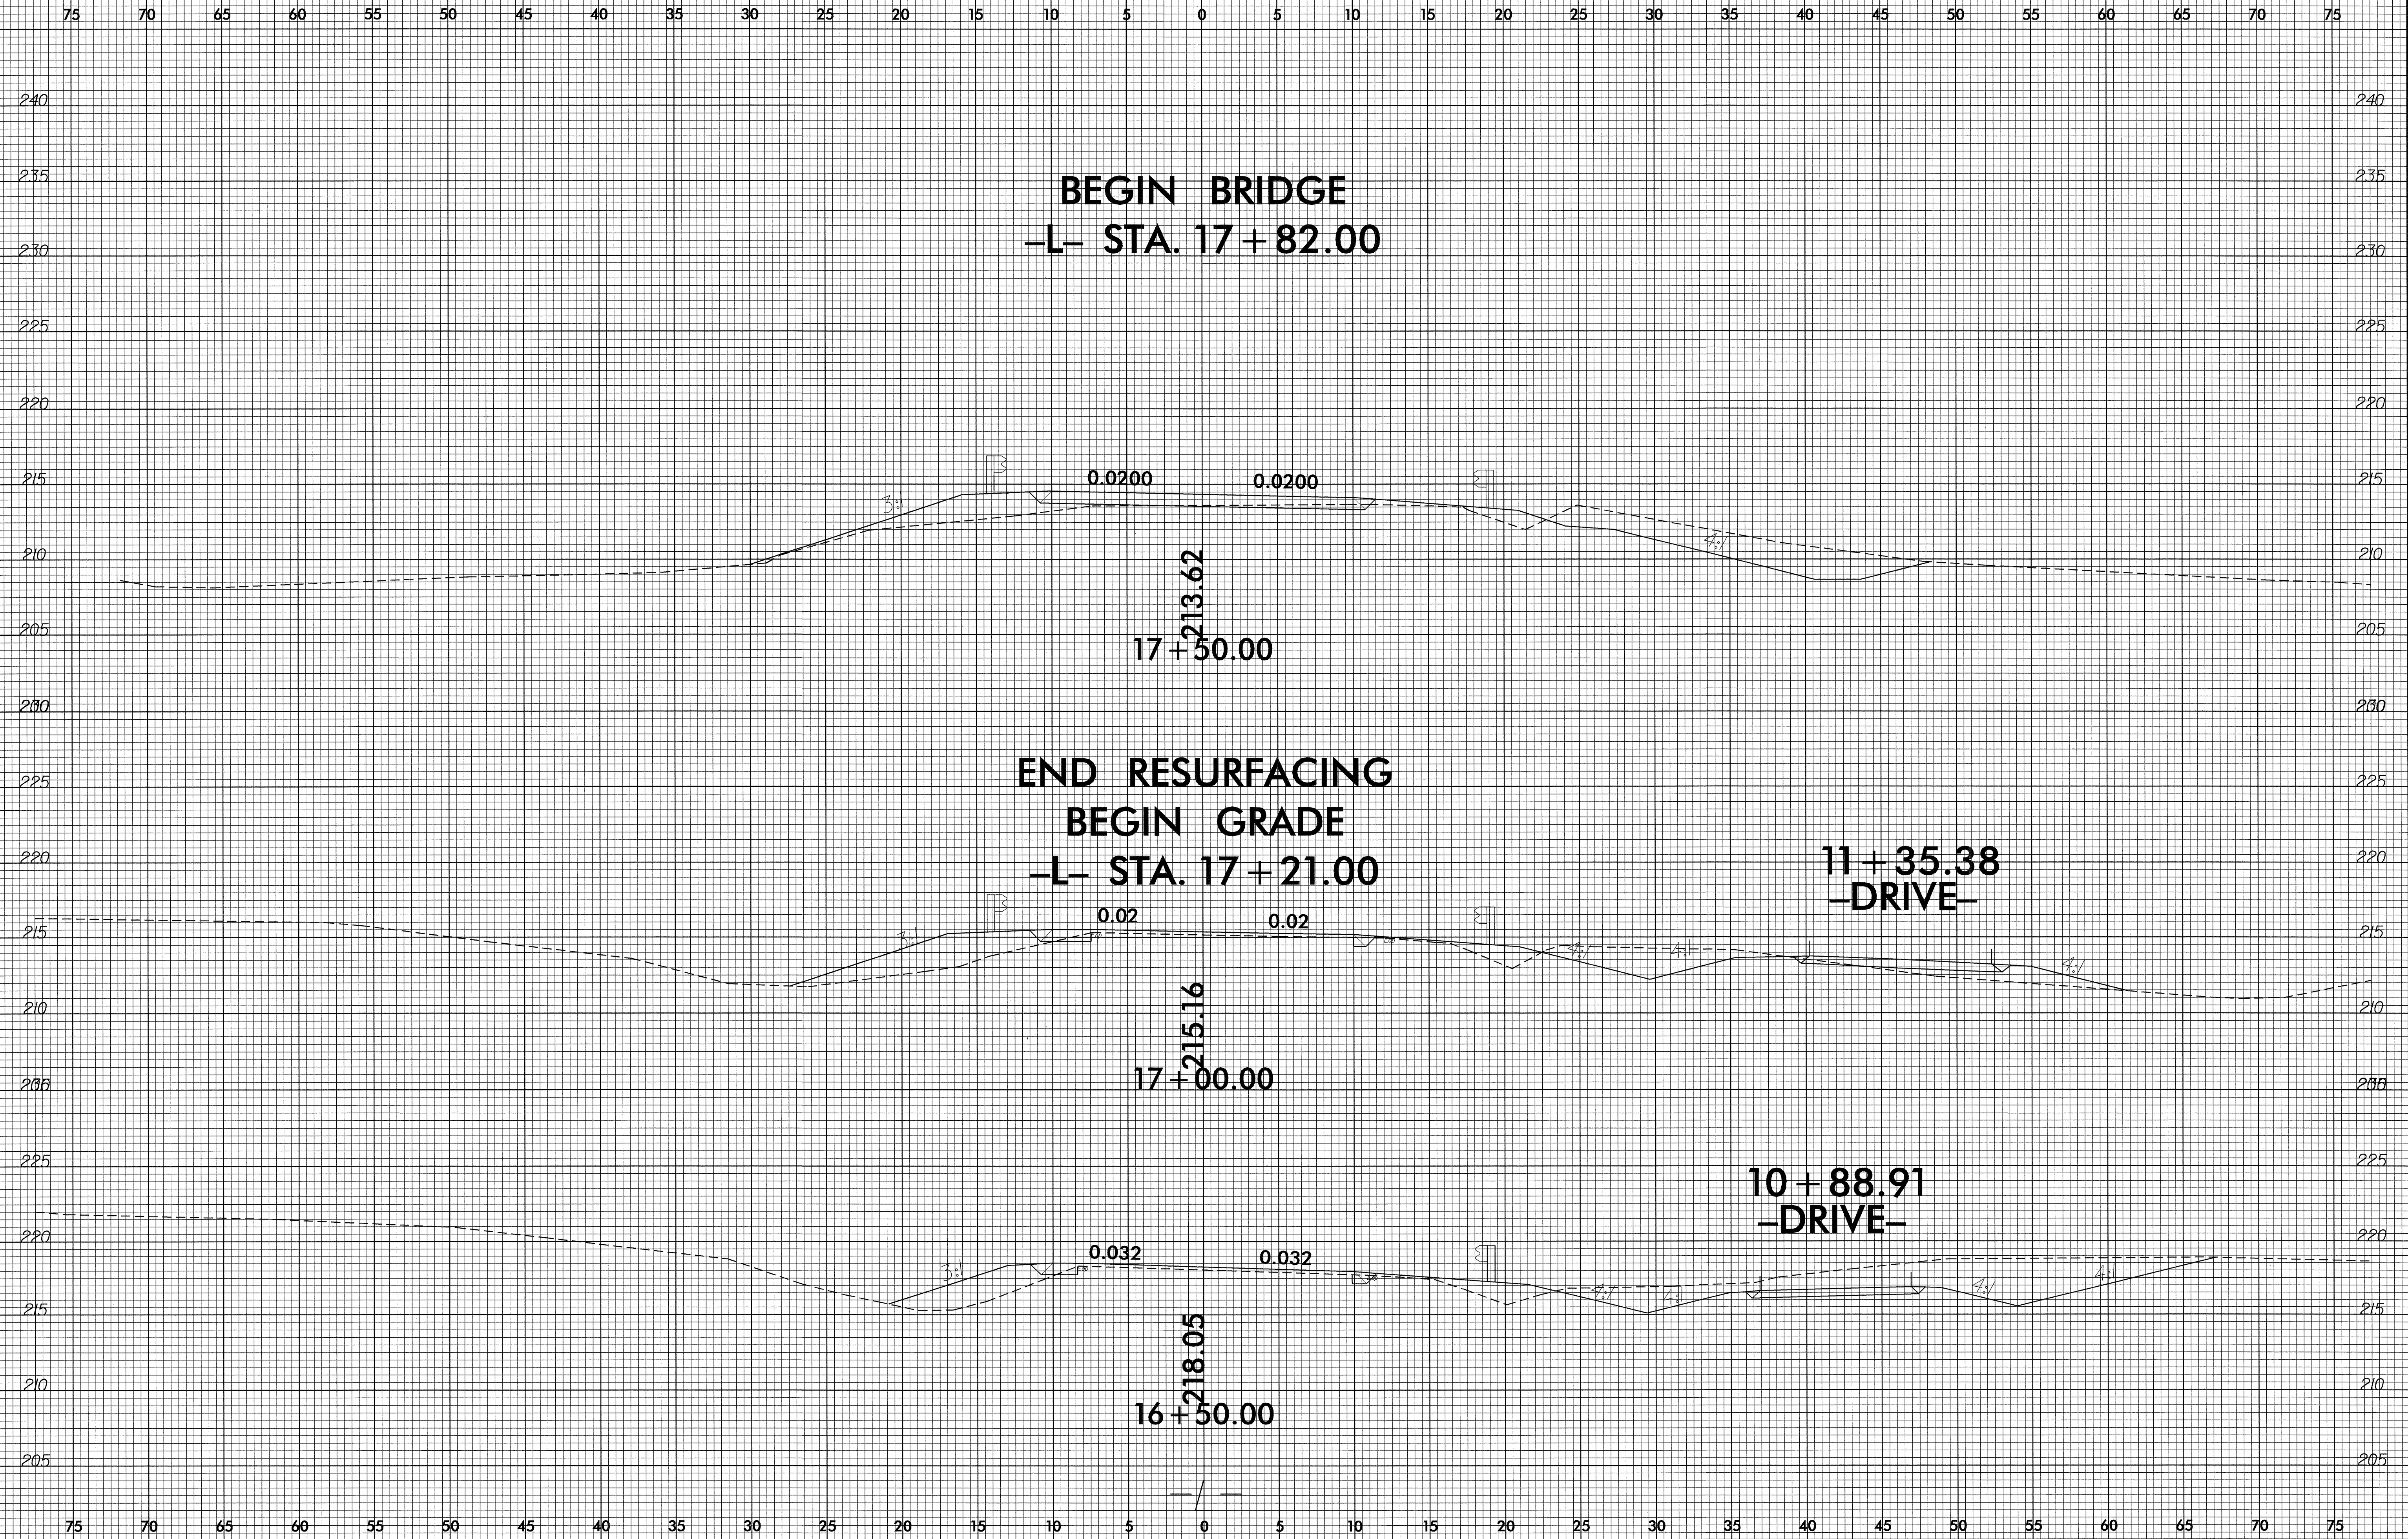


03-MAY-2007 16:35
64305894X
64305894X
64305894X
64305894X

8/23/98

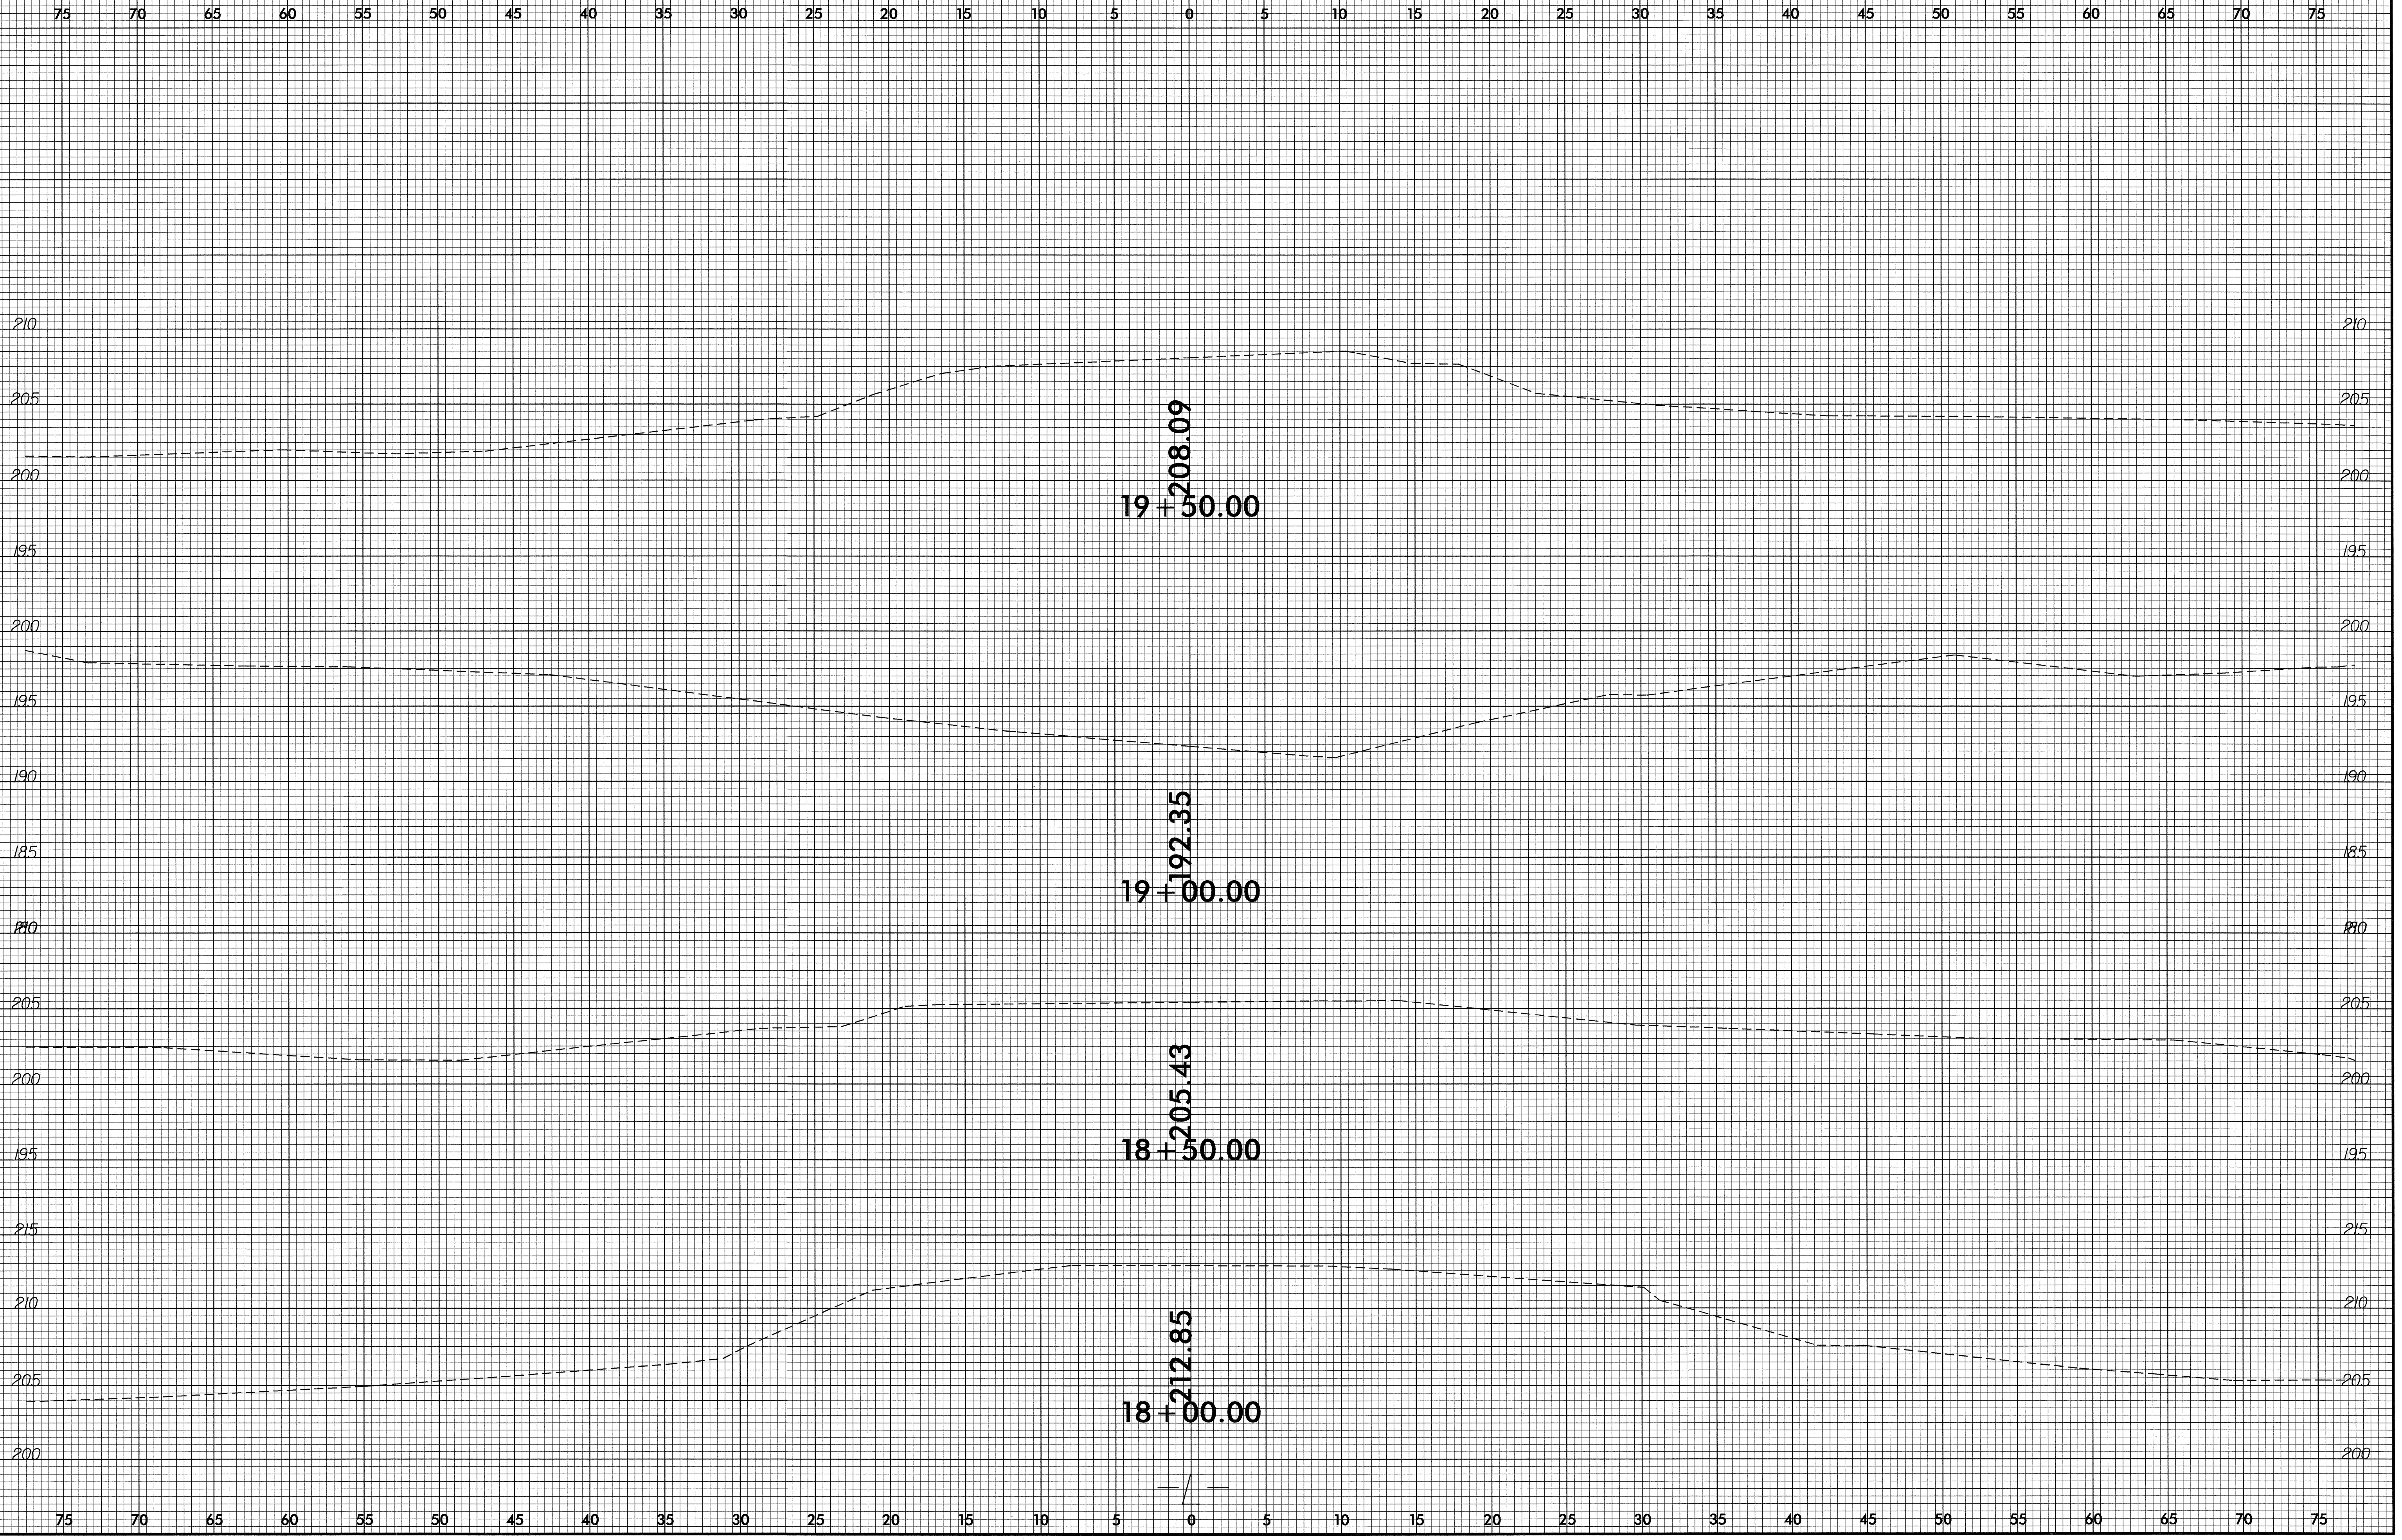


03-MAY-2007 16:35
P:\Roadway\XSC\B3863_rdu_xpl.dgn
\$\$\$\$USER\$\$\$\$

8/23/09

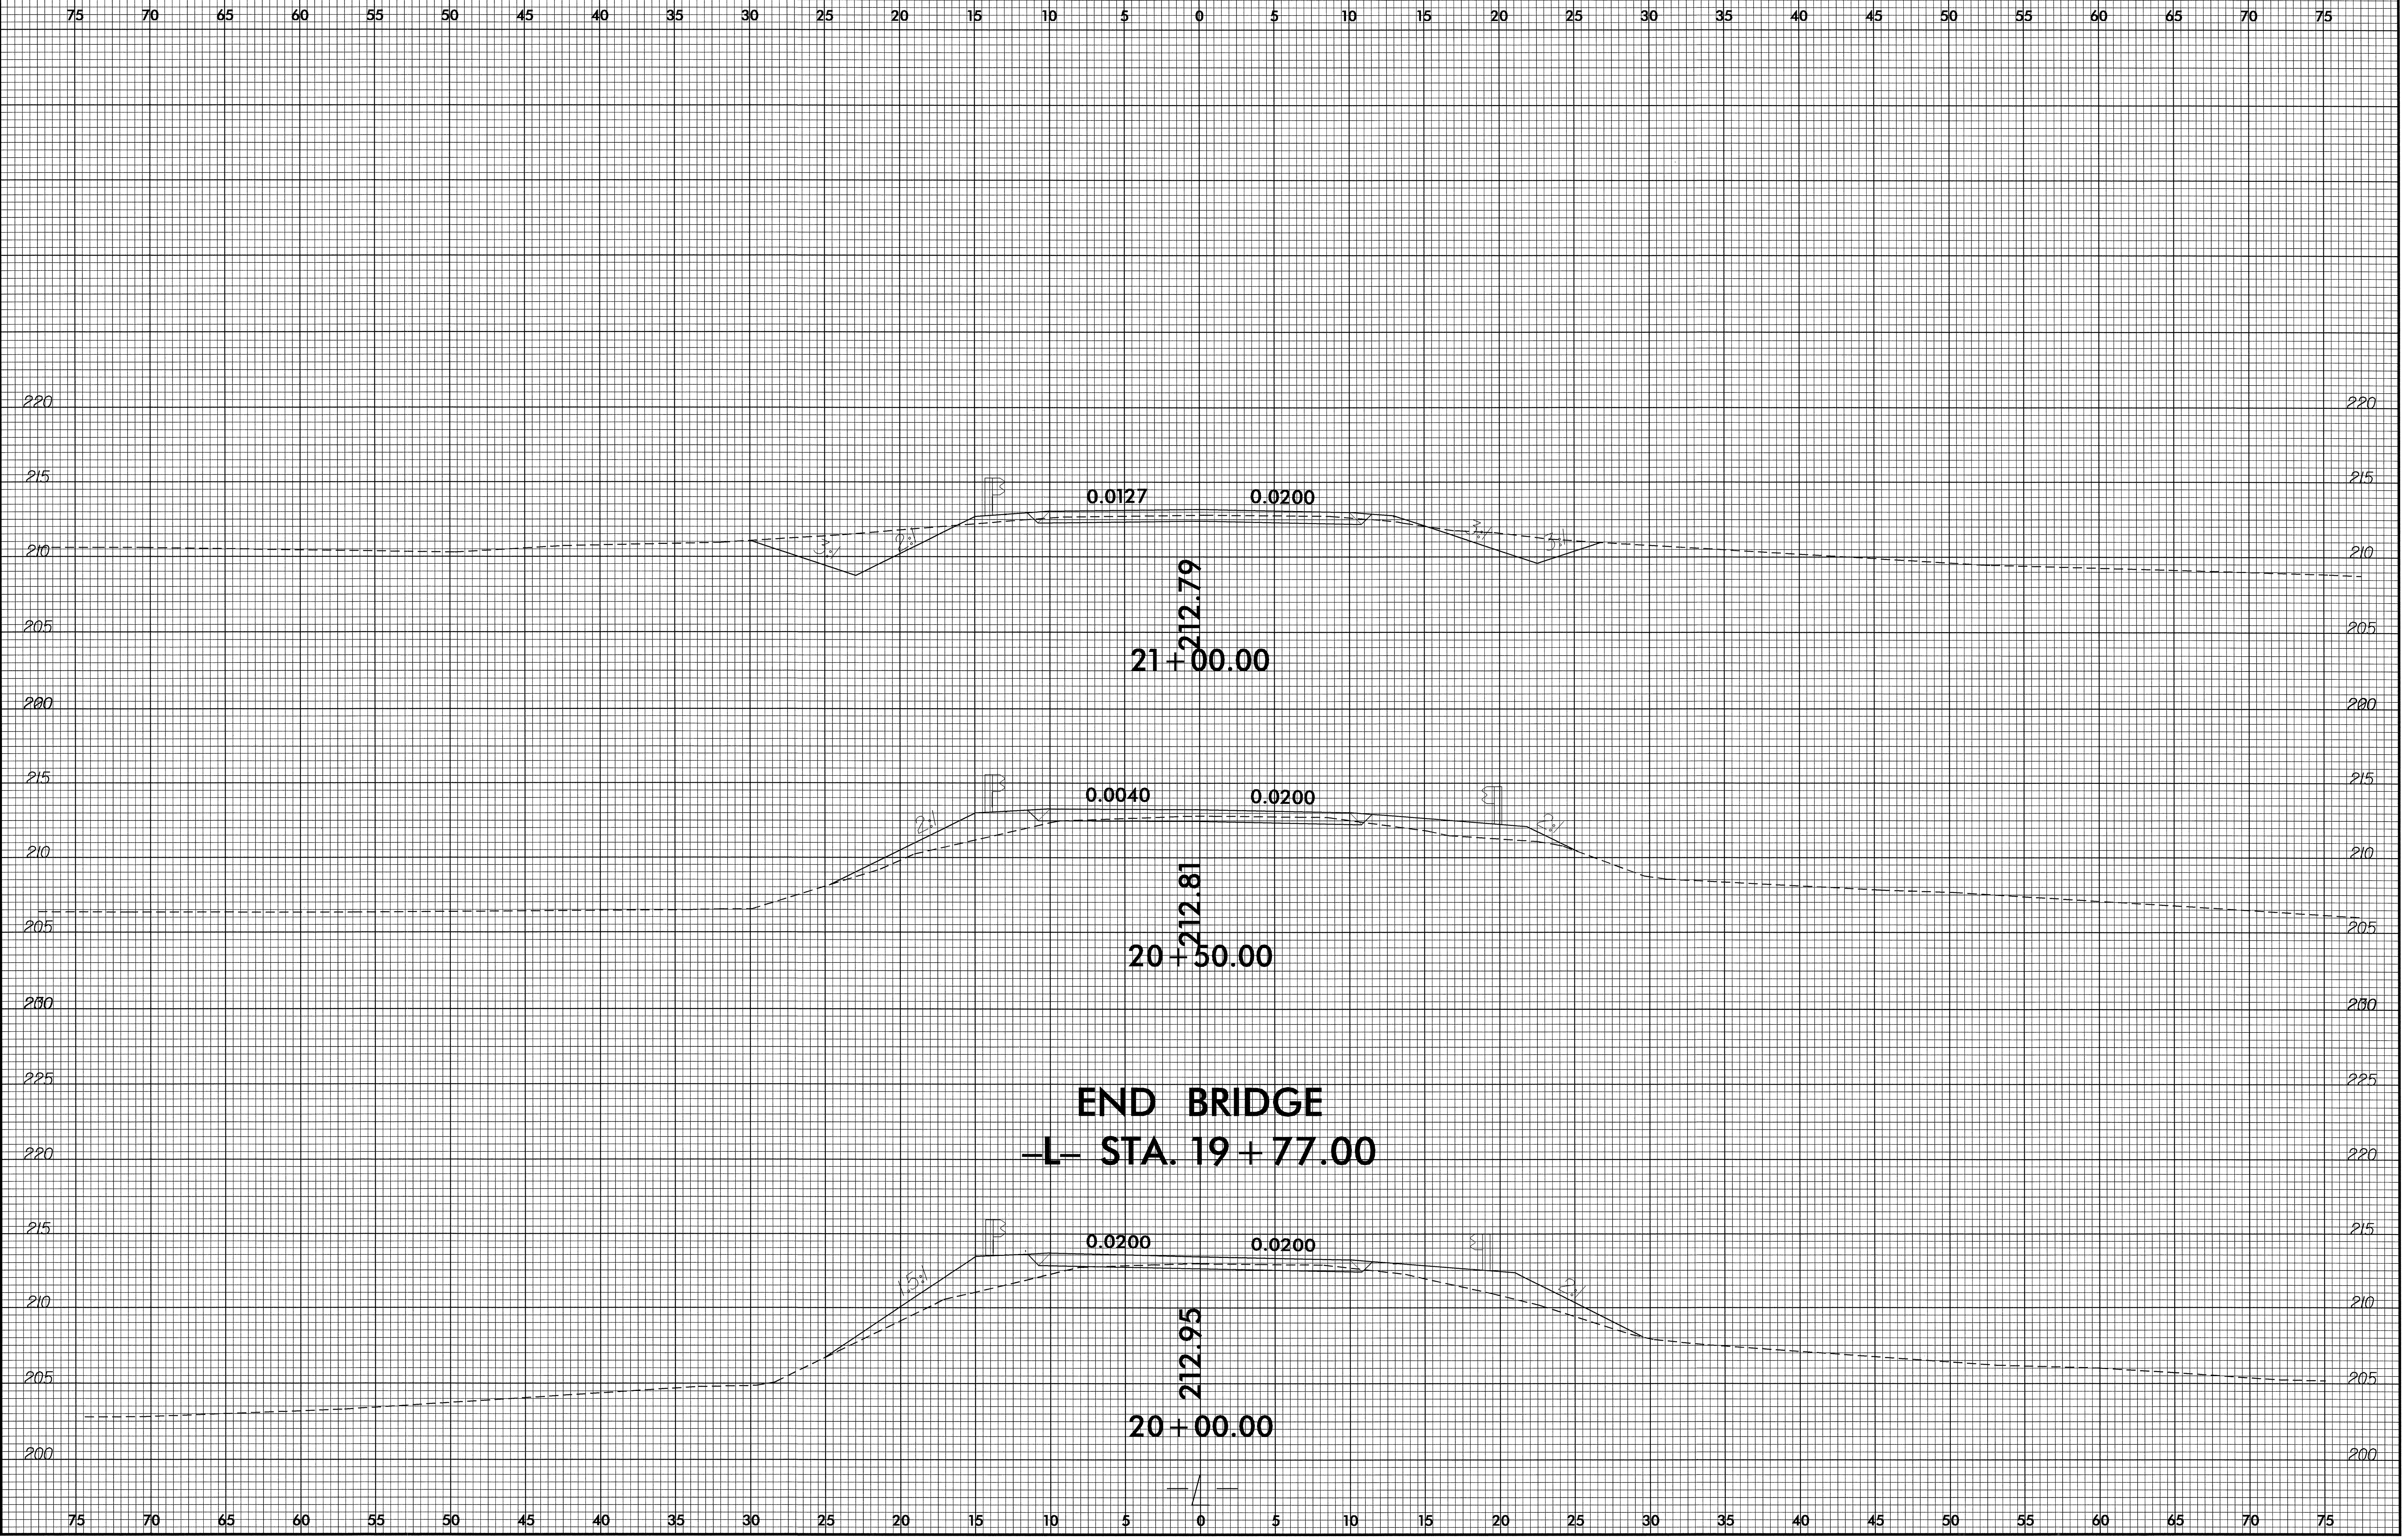

03-MAY-2007 16:35
R:\Projects\XSC\3863_rdy_xpl1.dgn
\$\$\$USERNAME\$\$\$

8/23/99

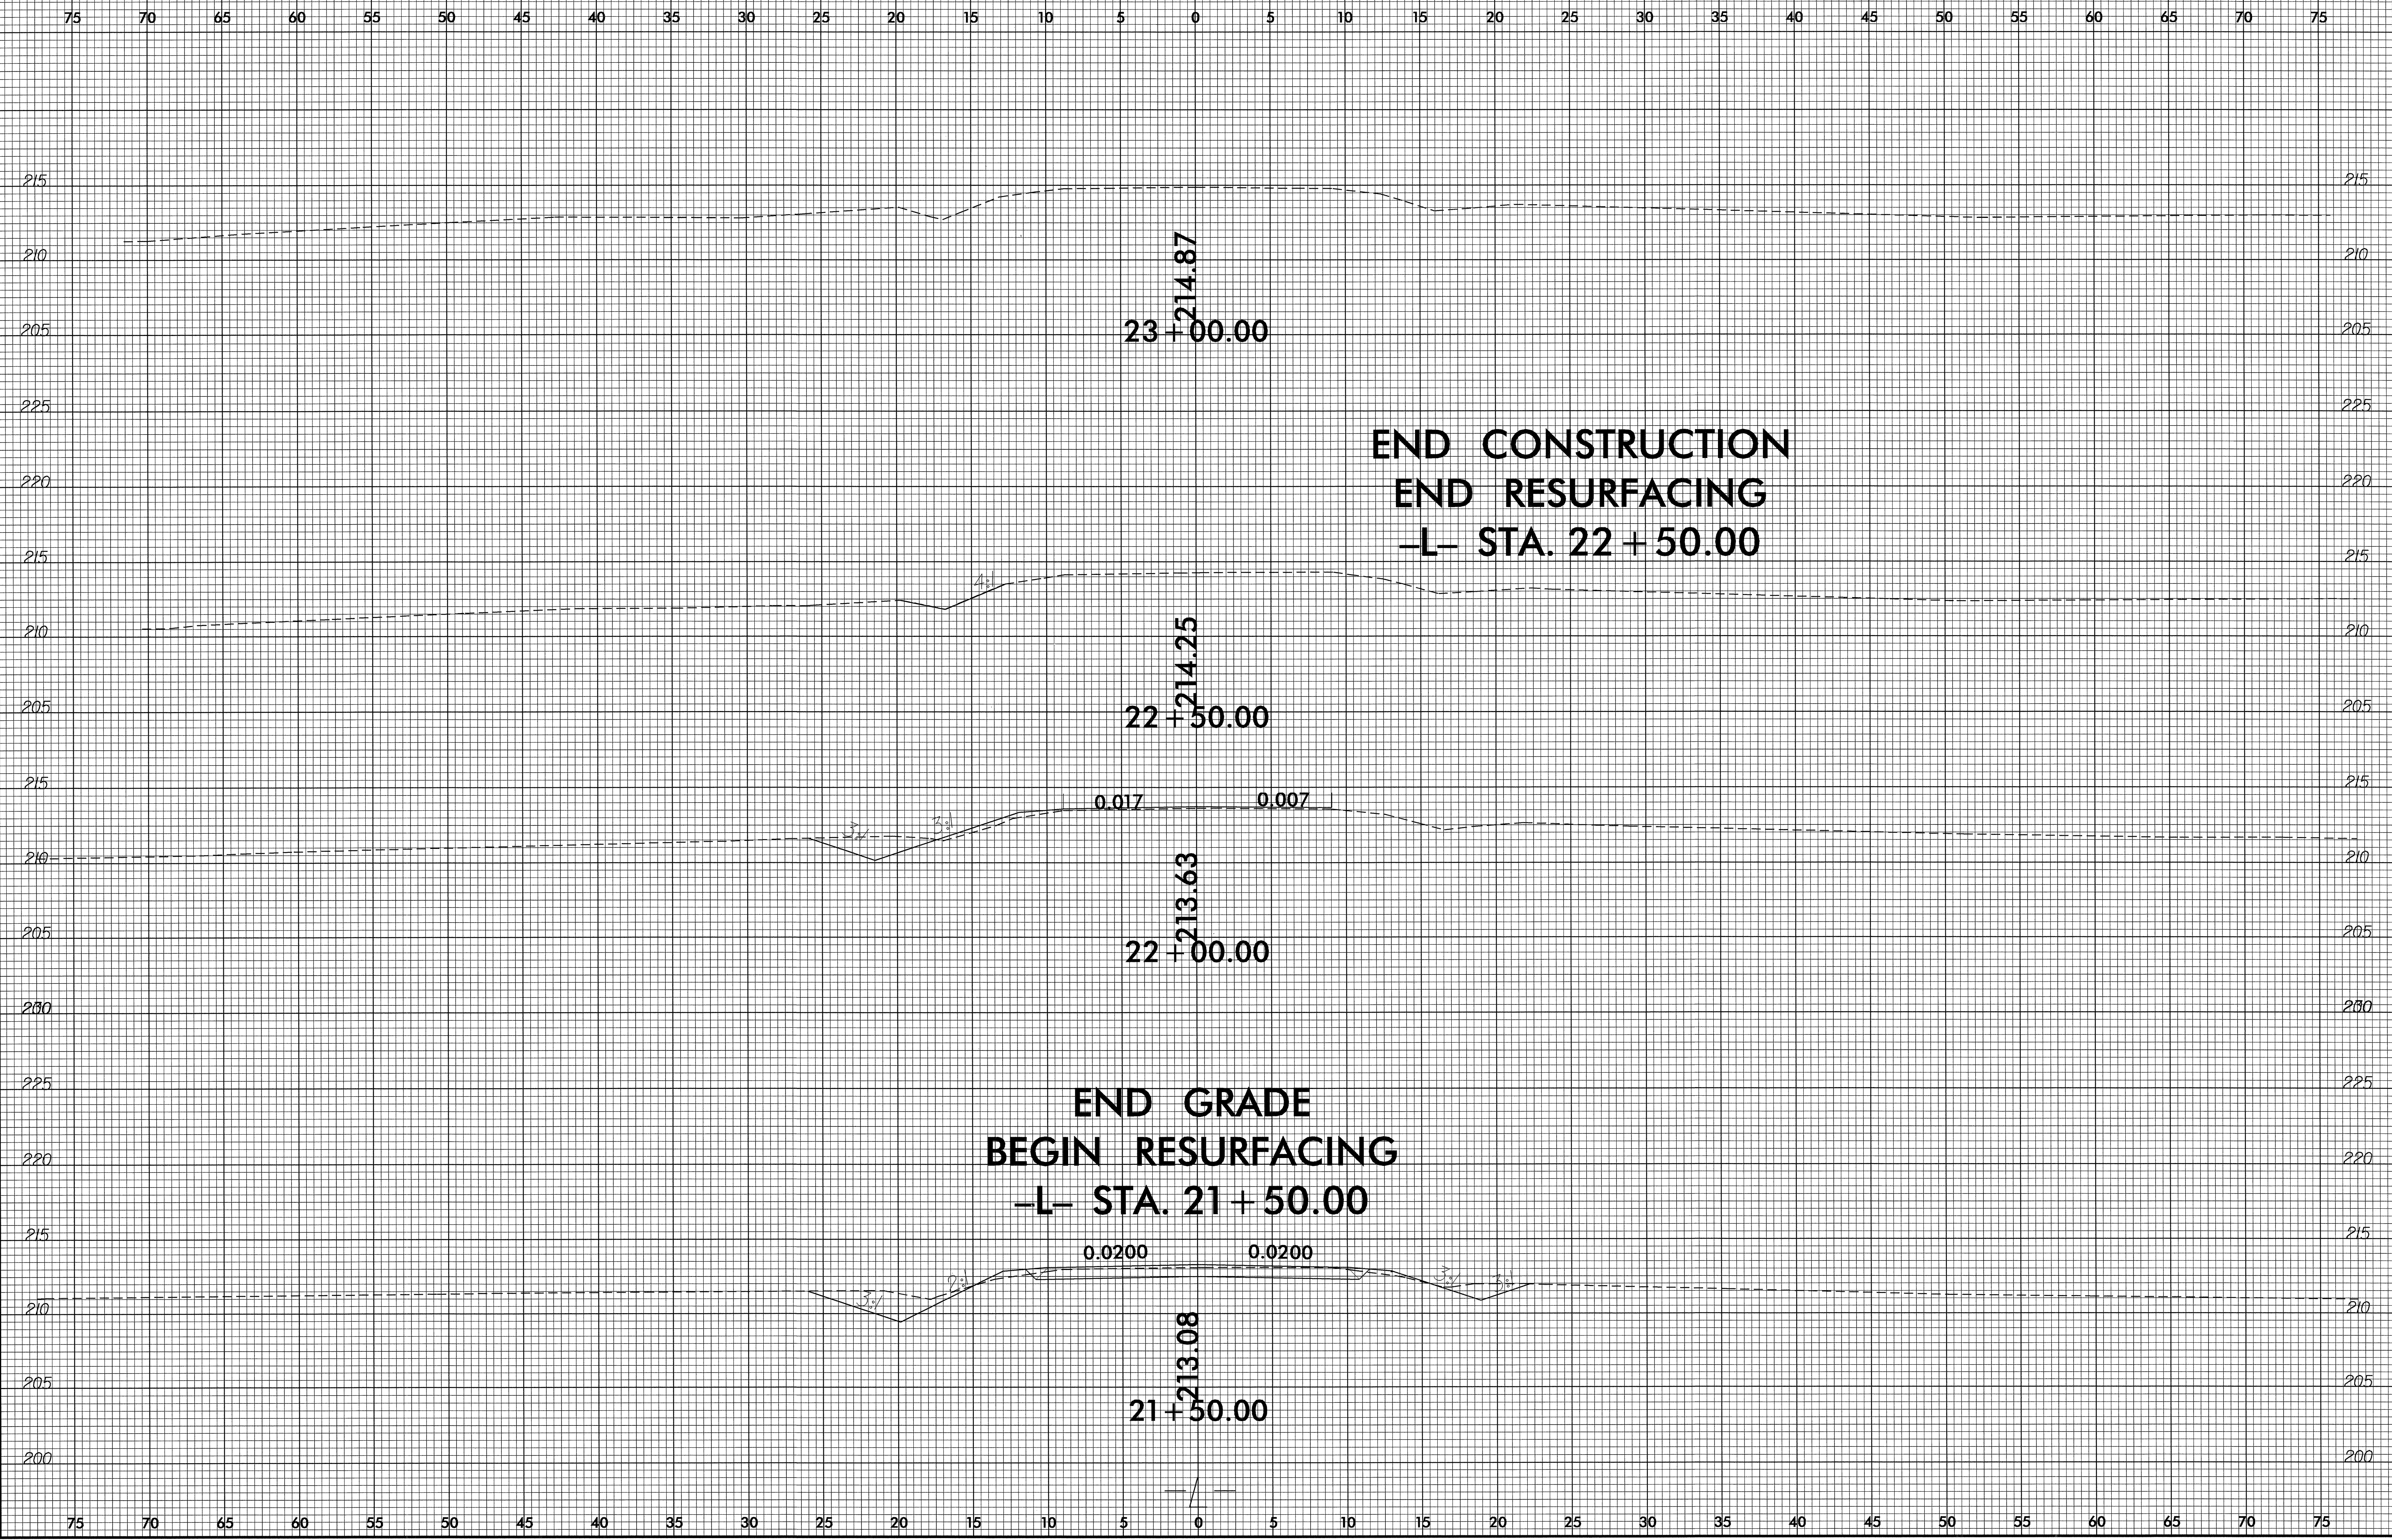

**END CONSTRUCTION
END RESURFACING
-L- STA. 22 + 50.00**

**END GRADE
BEGIN RESURFACING
-L- STA. 21 + 50.00**

07-MAY-2007 11:26
R:\Roadway\XSC\3863_rdy_xpl1.dgn
\$\$\$\$\$