



8/23/99

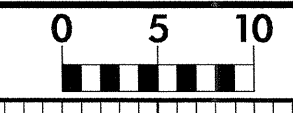


PROJ. REFERENCE NO.
B-3876

SHEET NO.
X-1

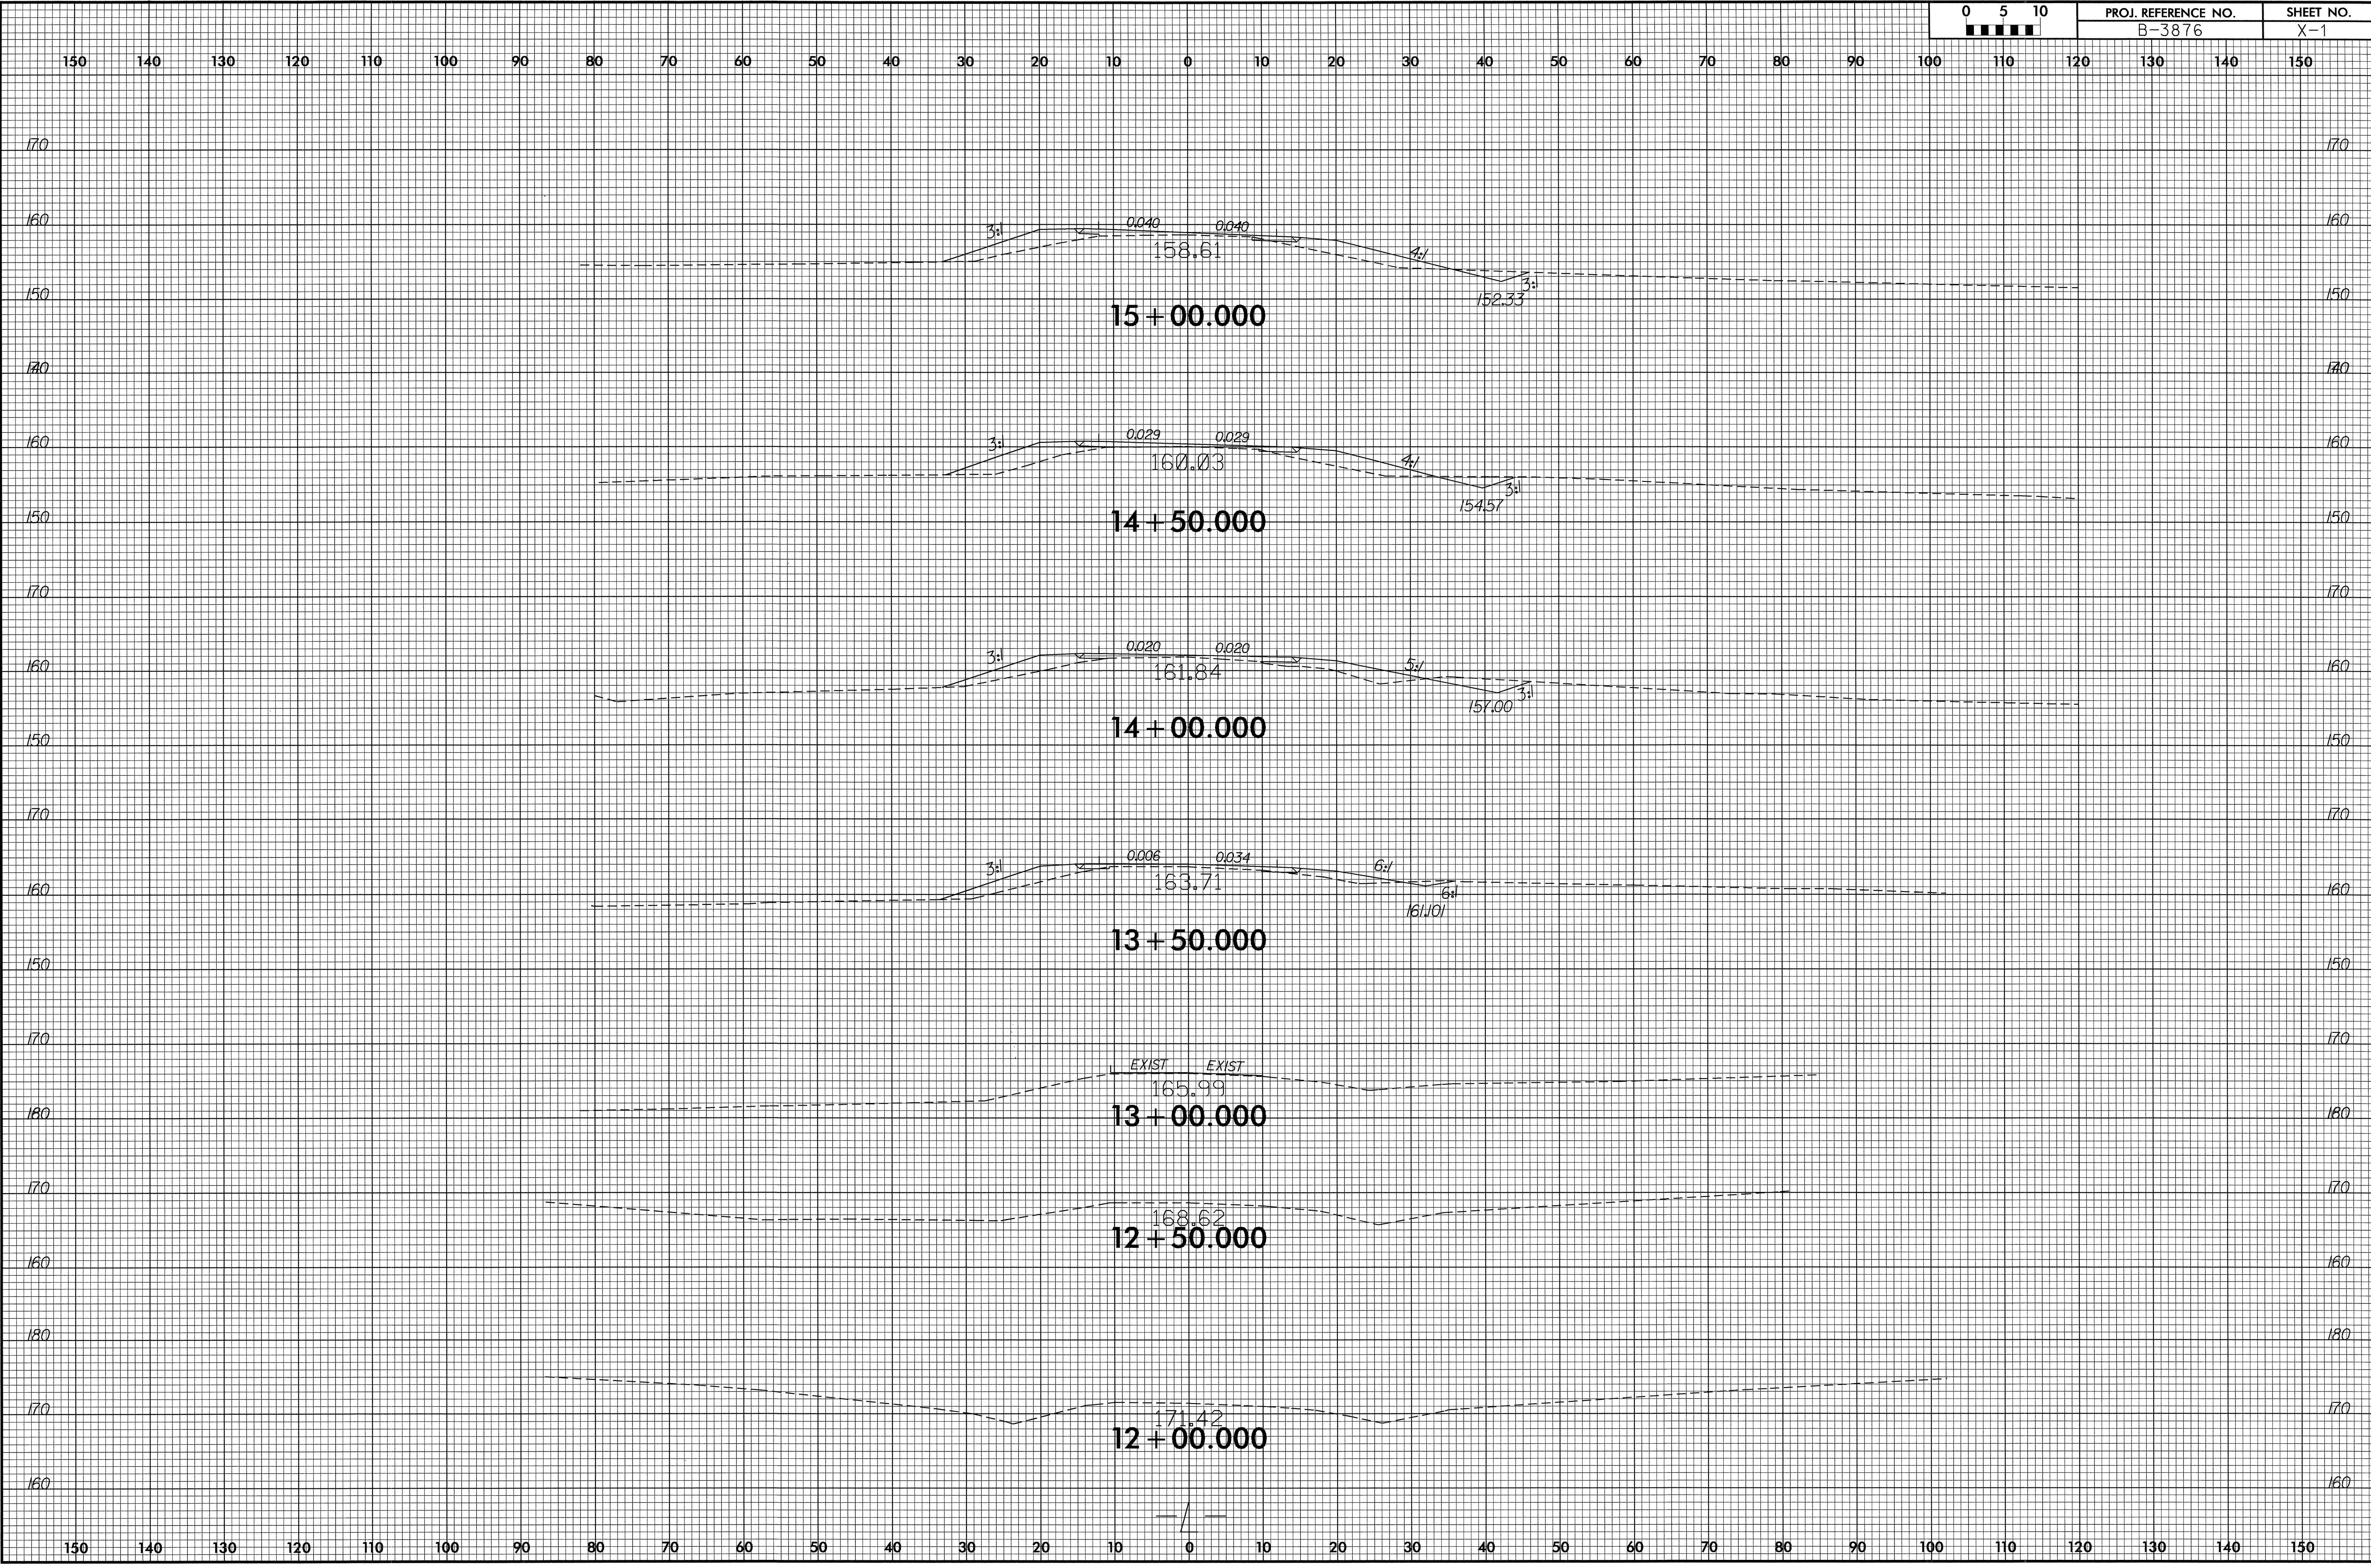


31-JAN-2007 08:14
P:\Projects\B3876\Xsec\B3876_rdy_xpl.dgn
\$\$\$\$USERNAME\$\$\$\$


8/23/99

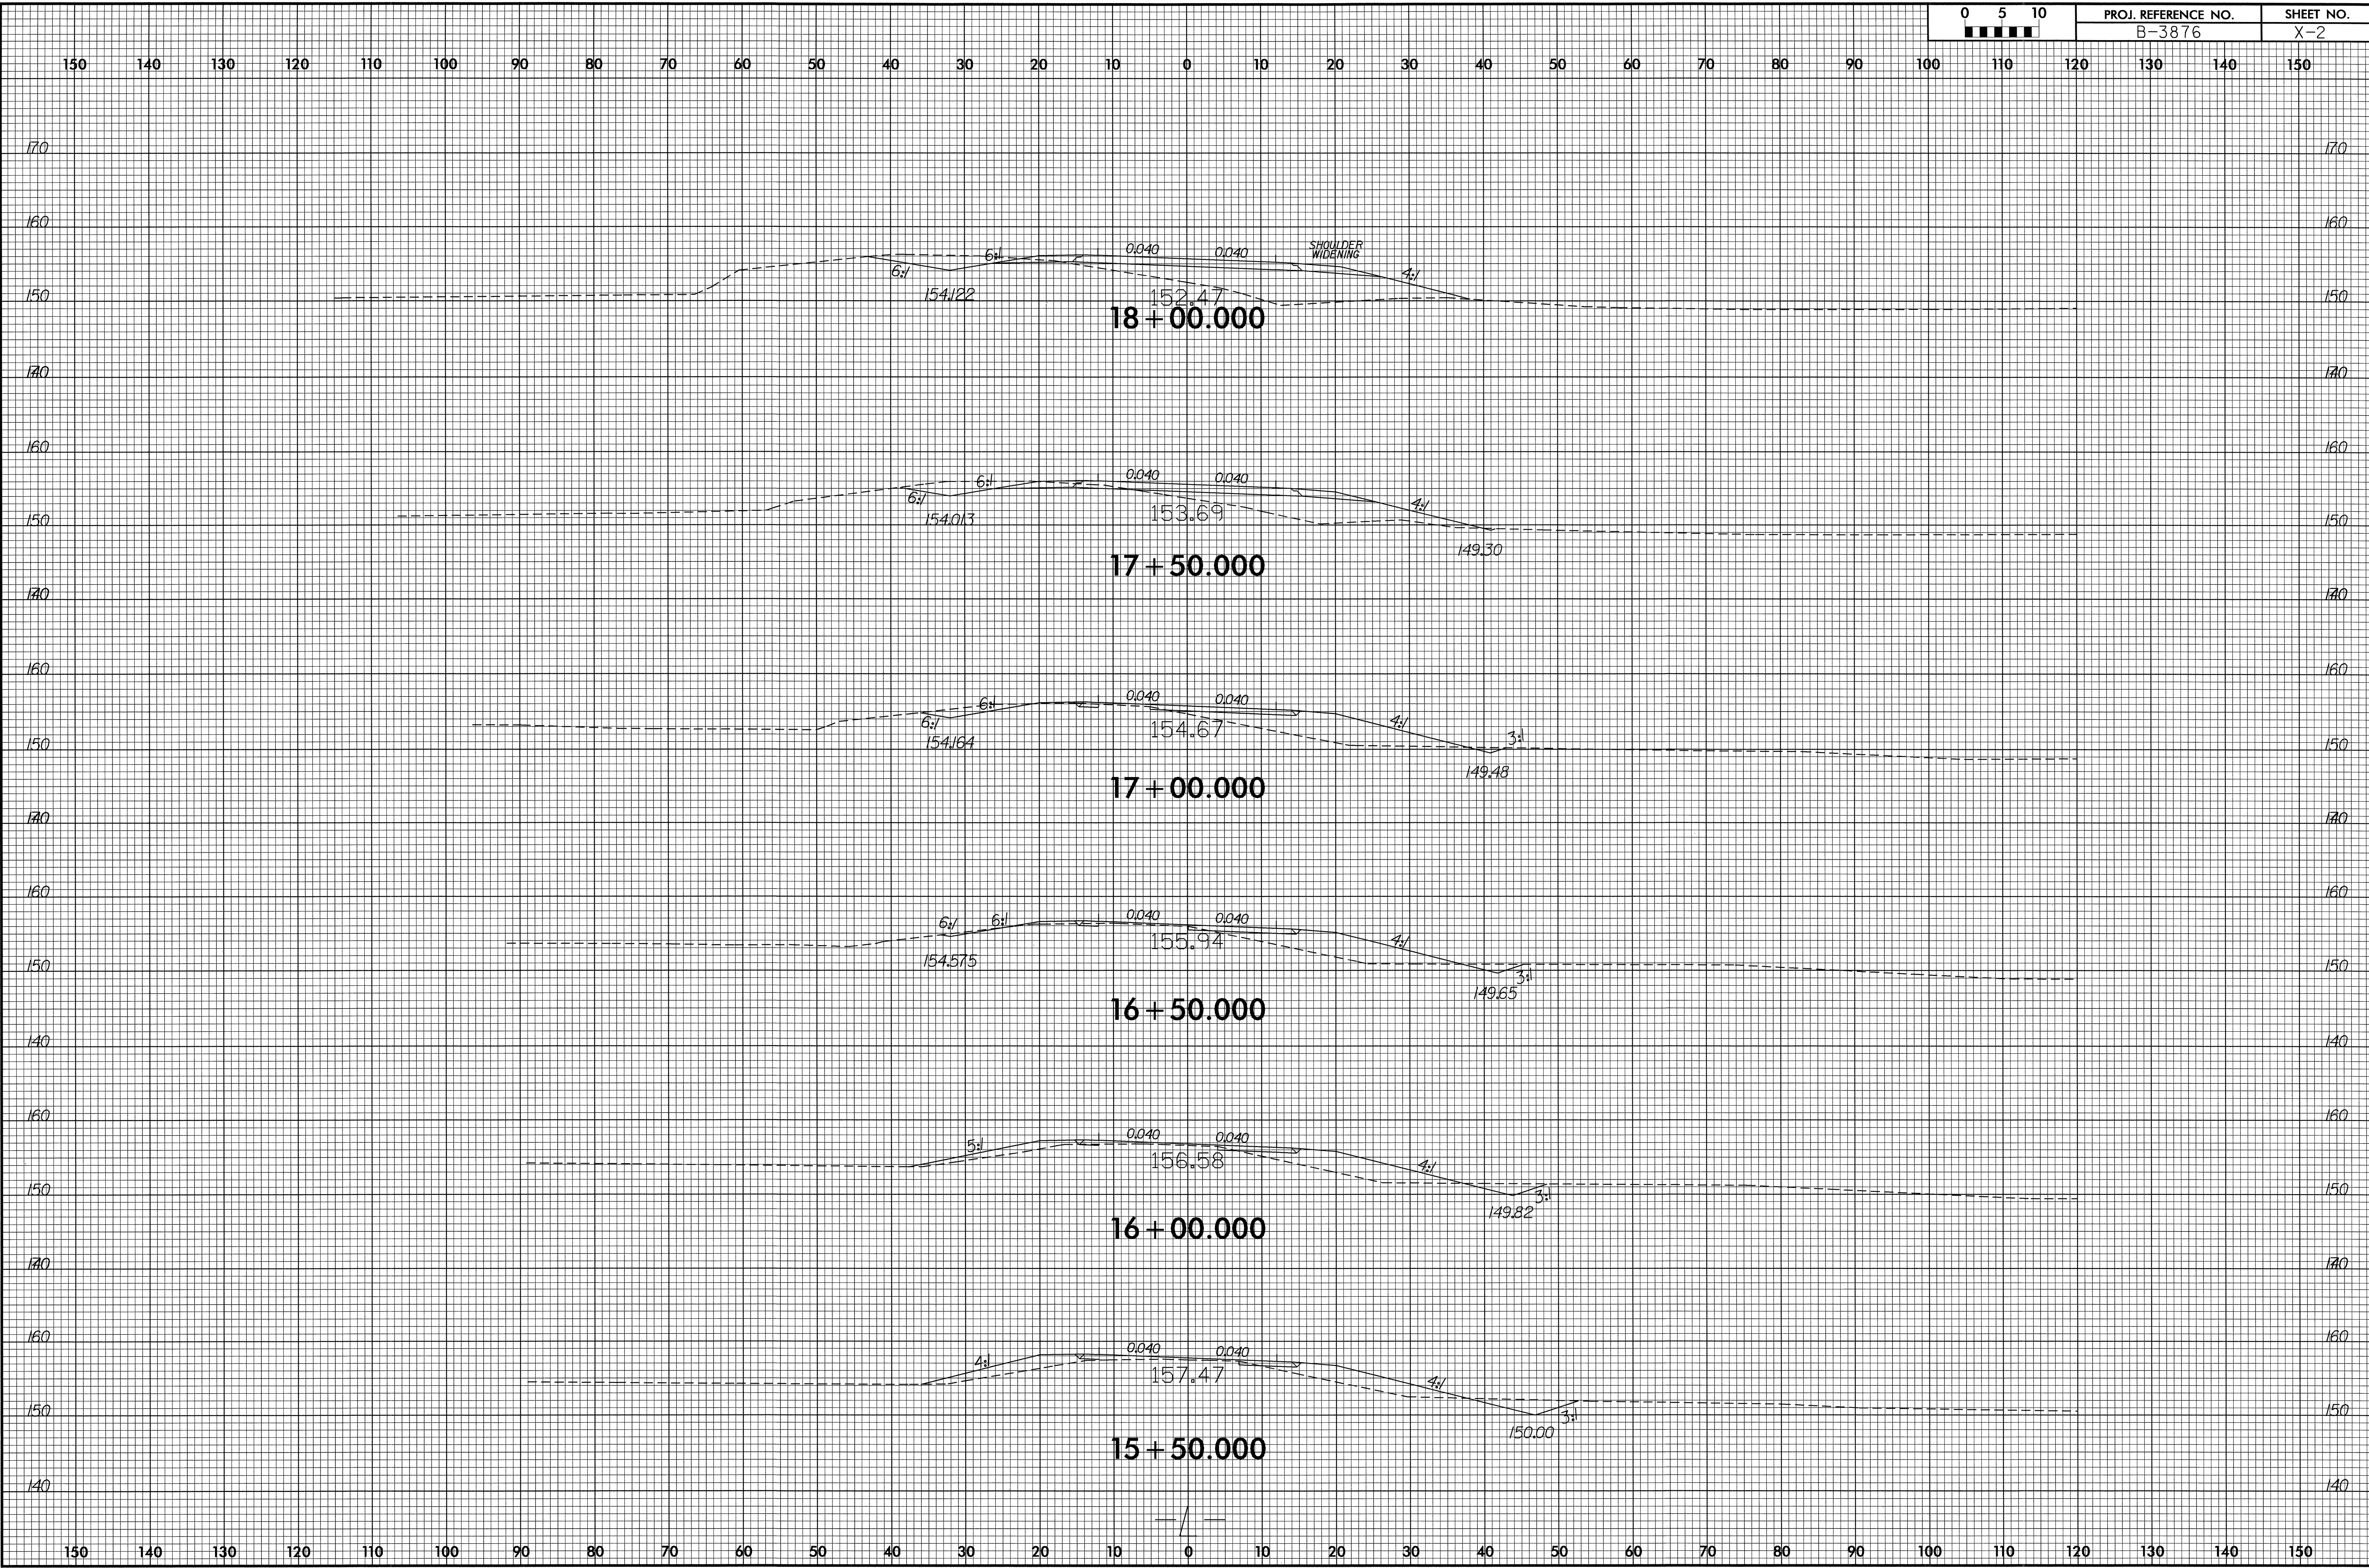

31-JAN-2007 08:14
R:\Roadway\XG\B3876-rdu_xpl.dgn
\$\$\$\$\$USERNAME\$\$\$\$\$

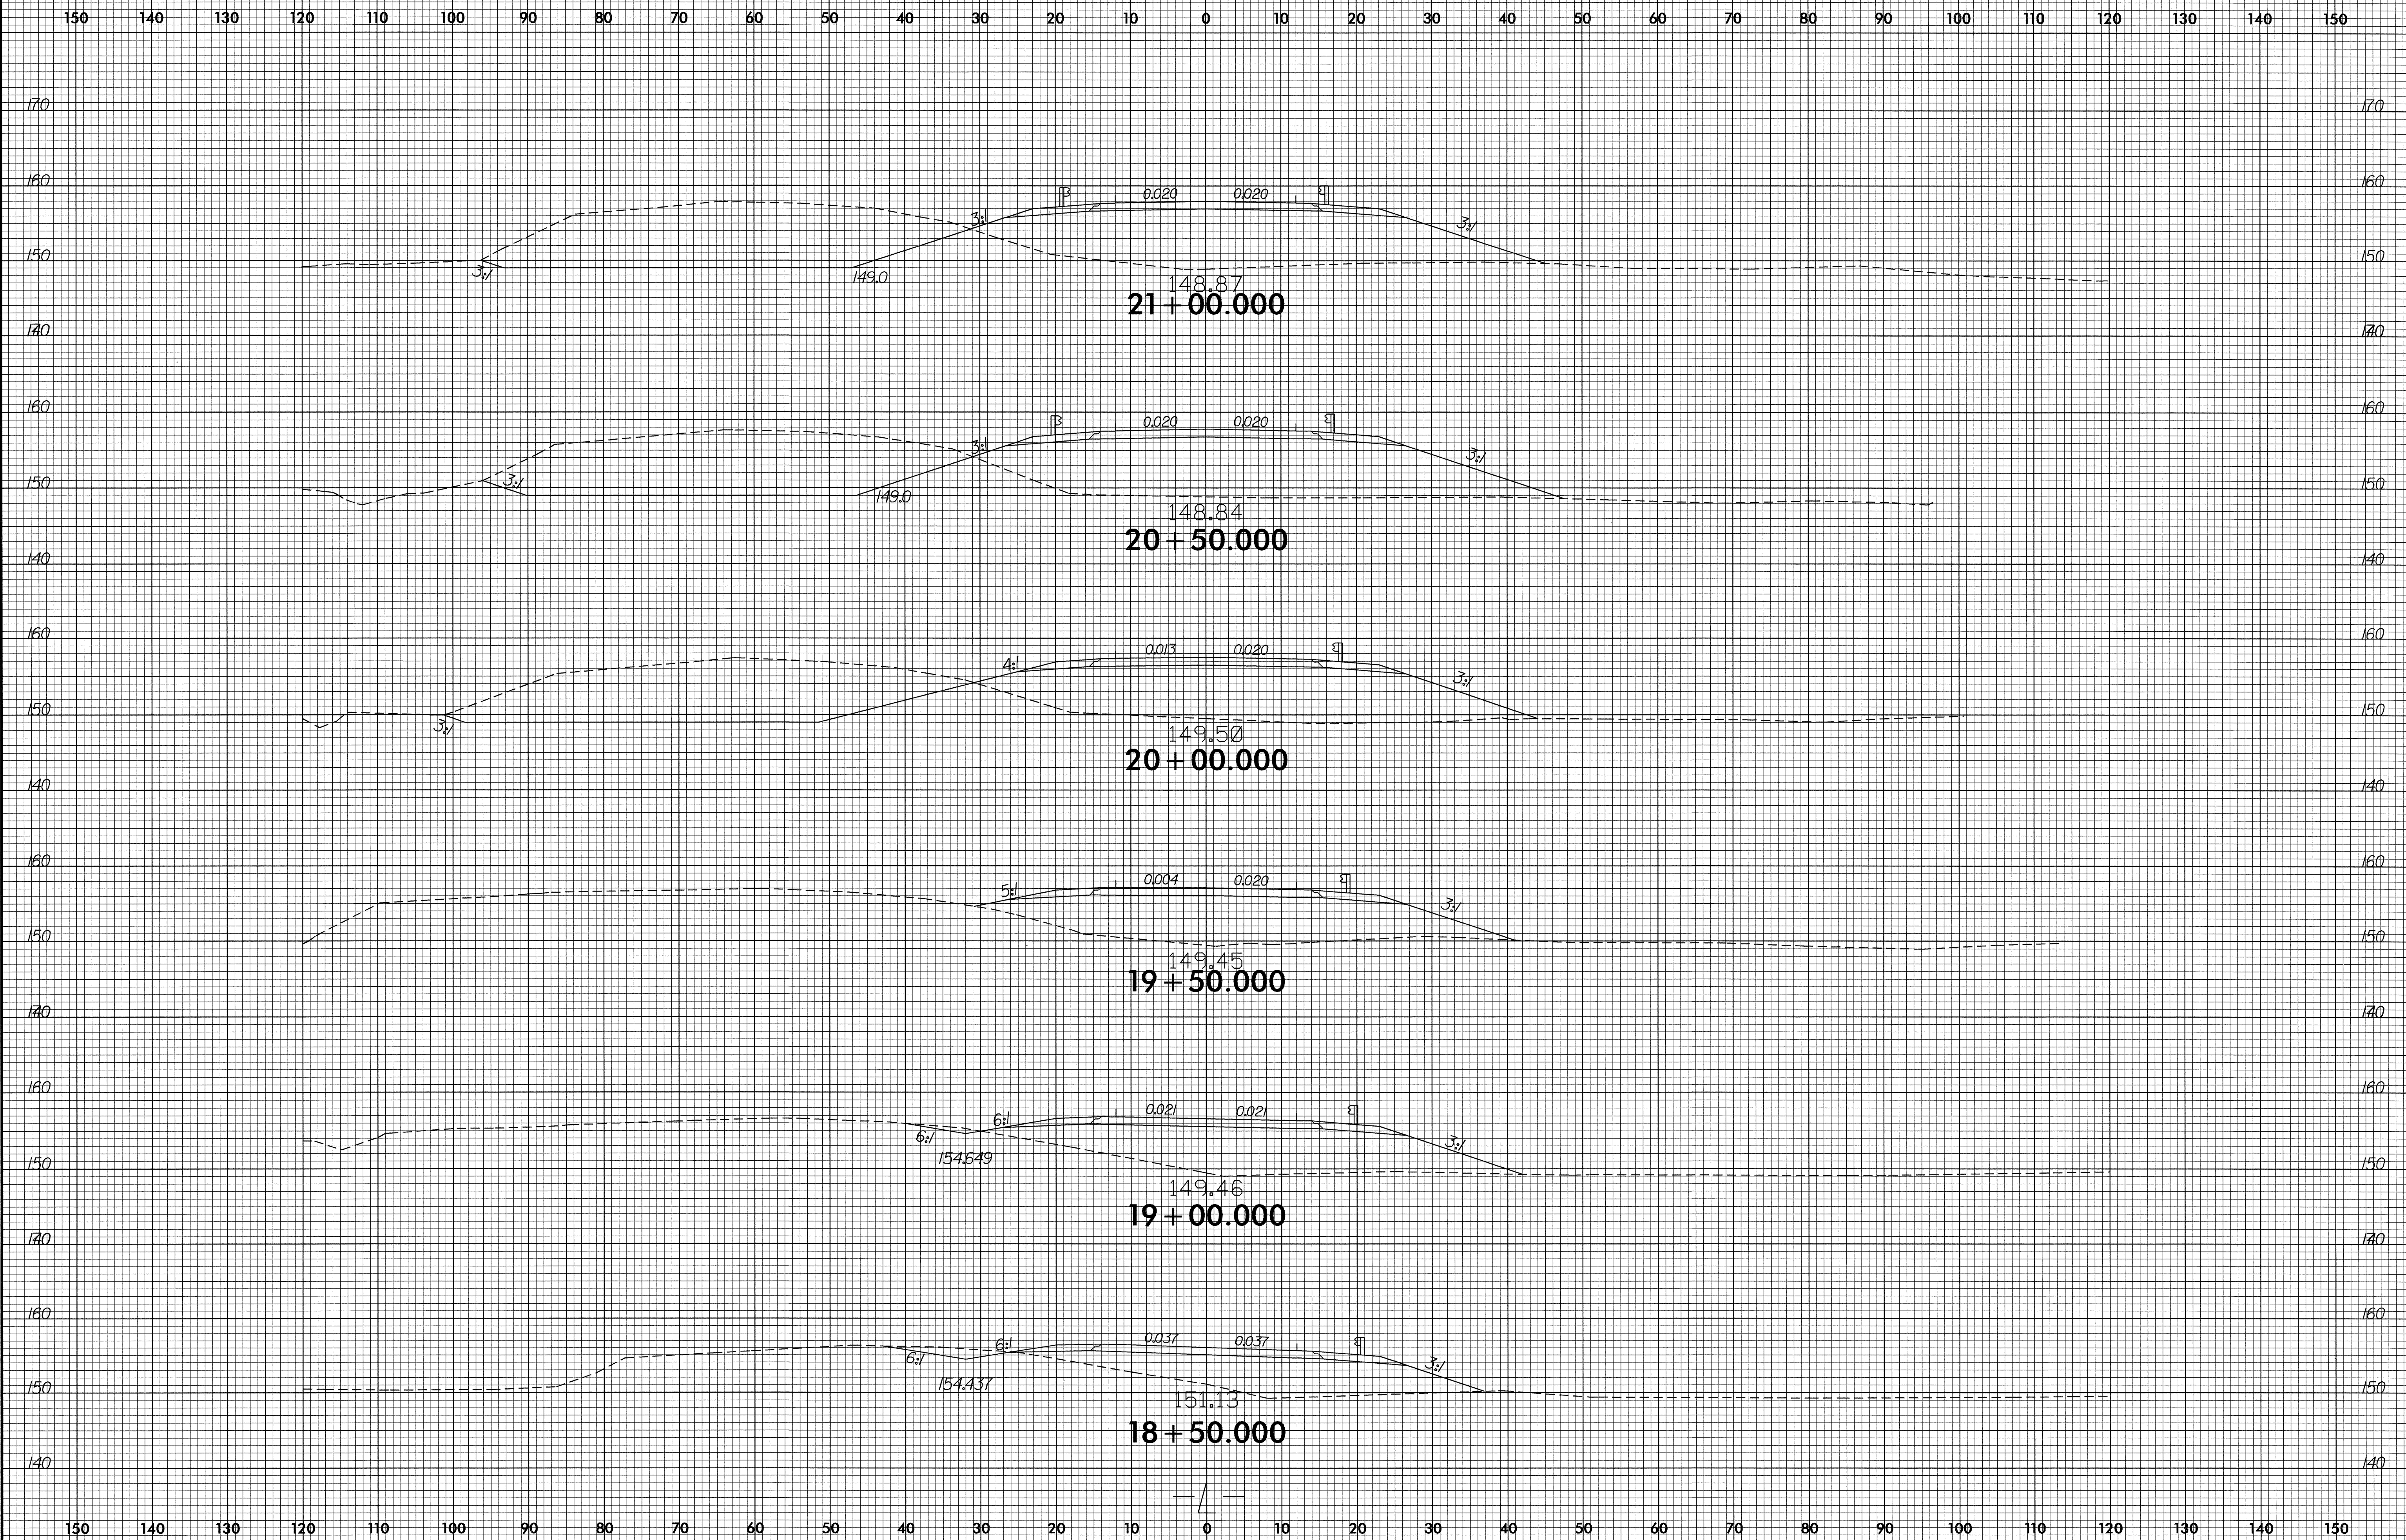


8/23/99

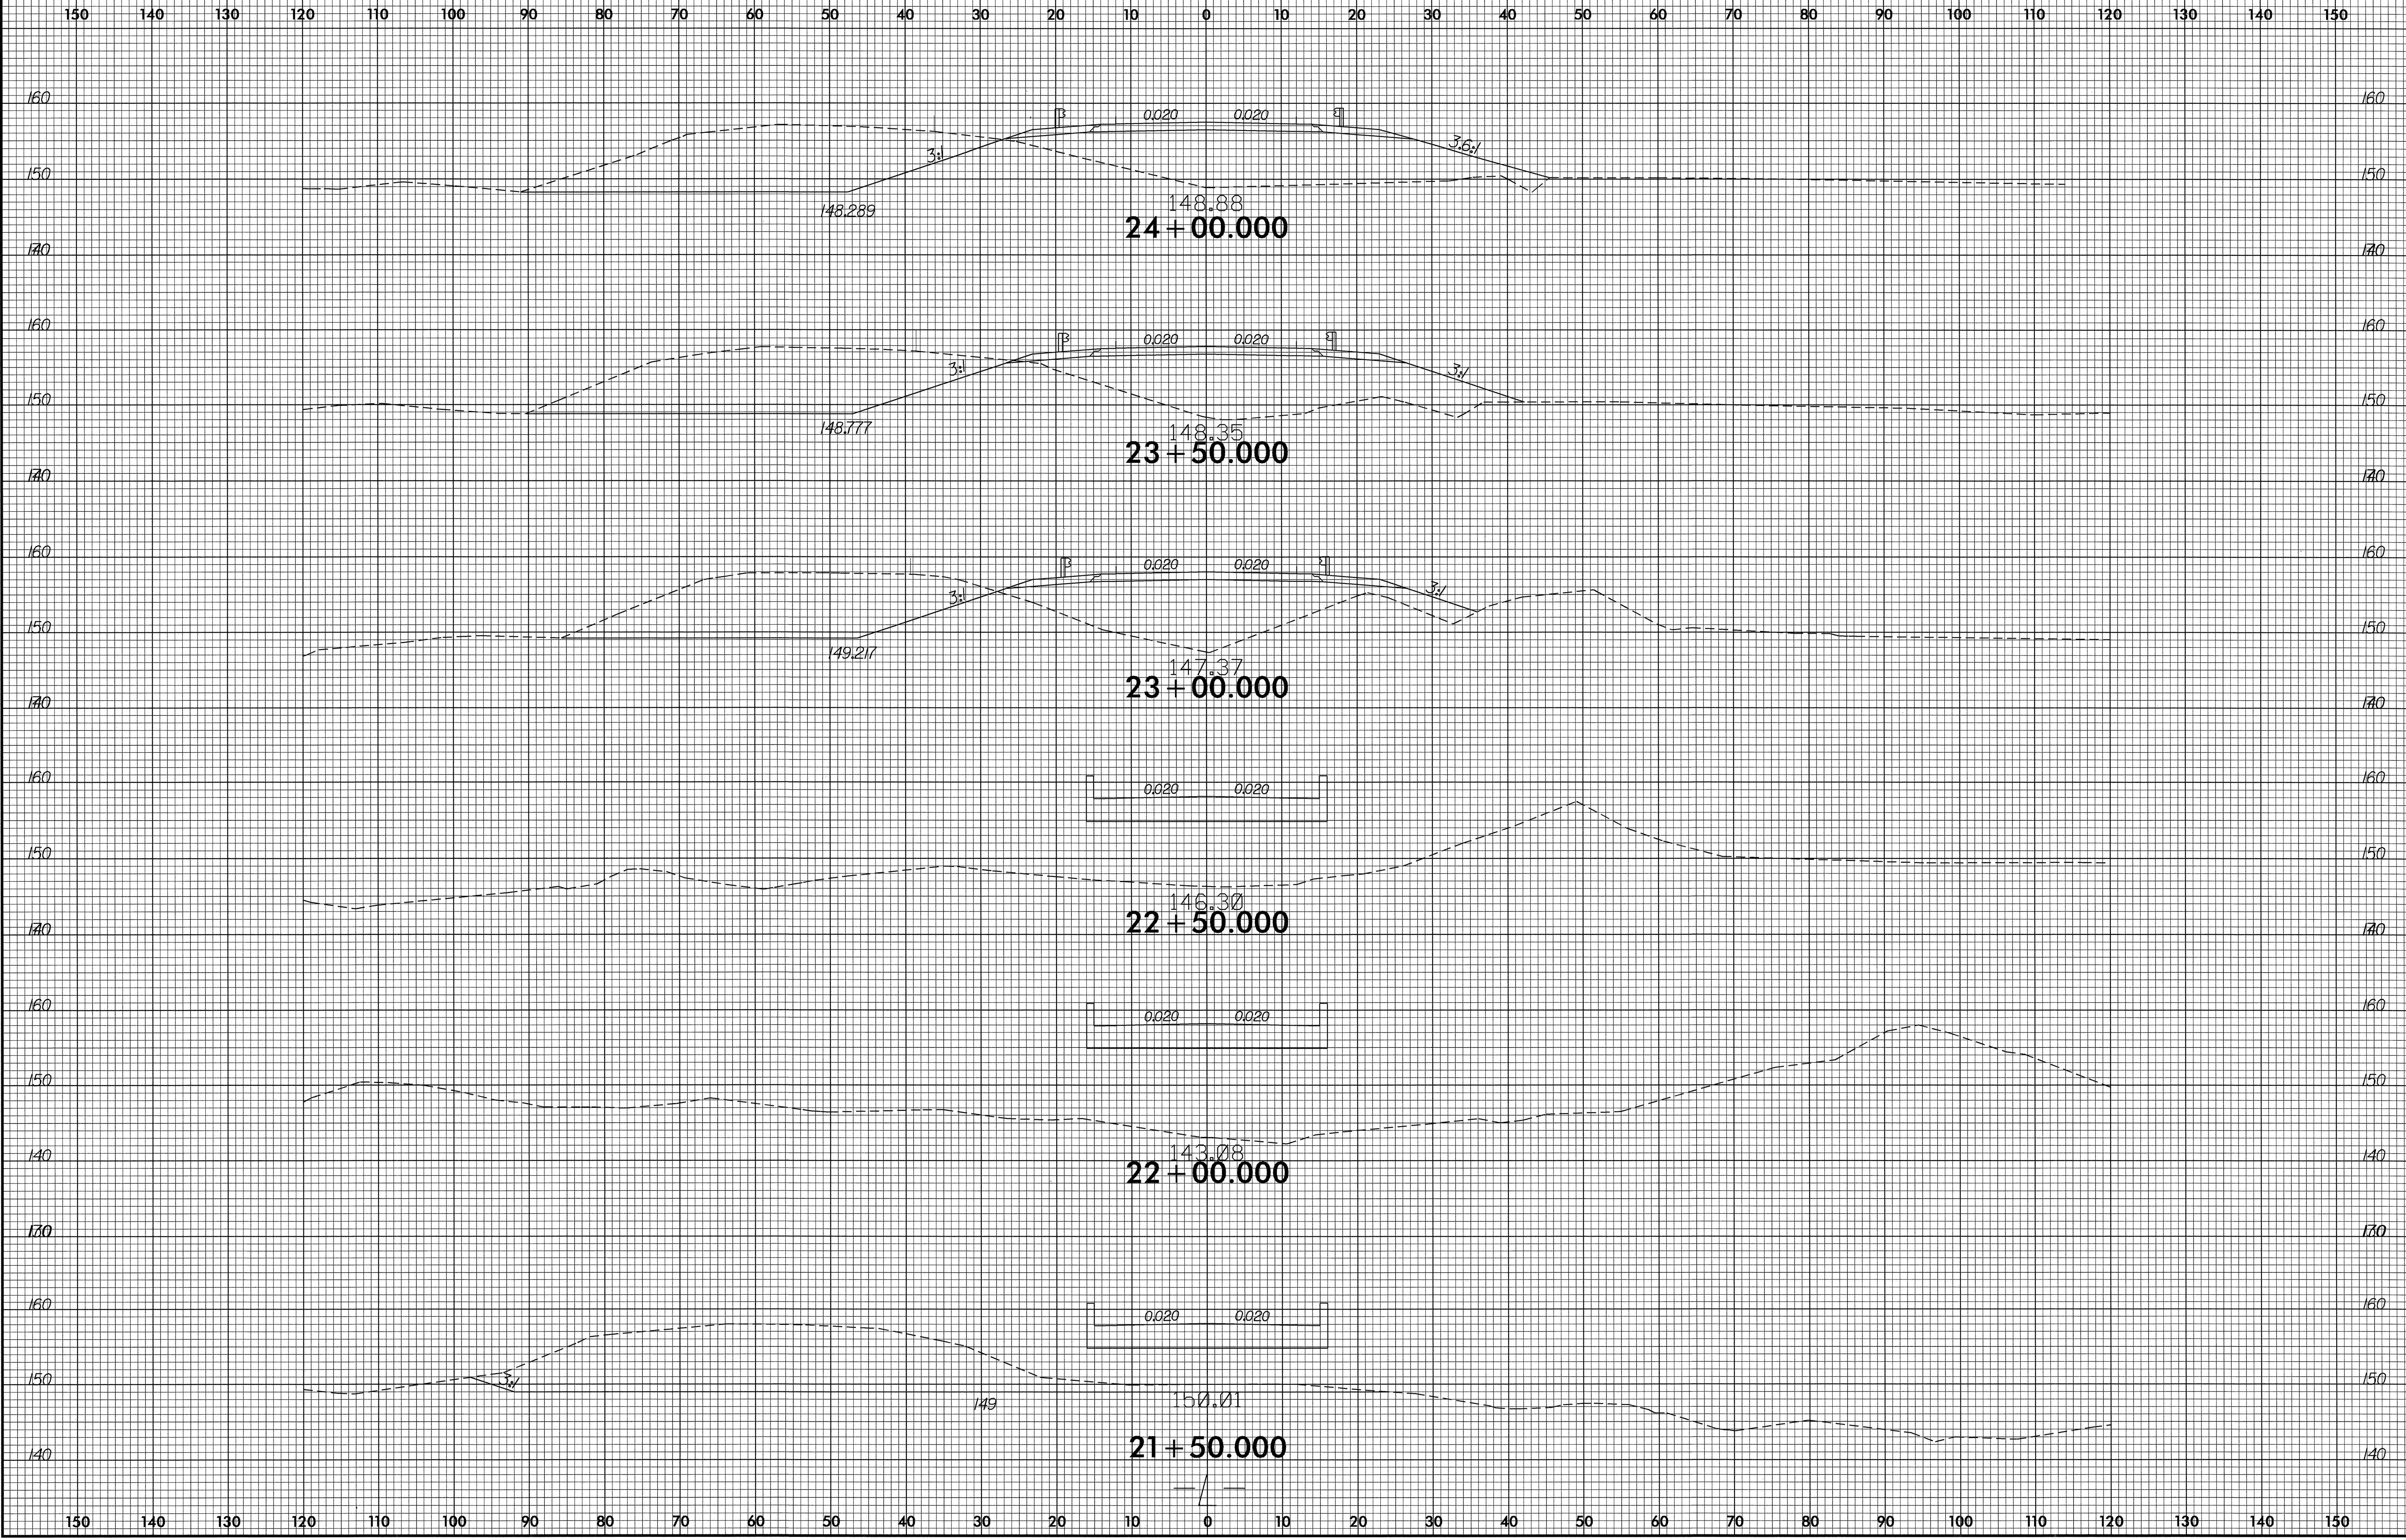


3-JAN-2007 08:14
P:\Projects\XGC\B3876-rdy-xpl.dgn
SUSSENER

8/23/99

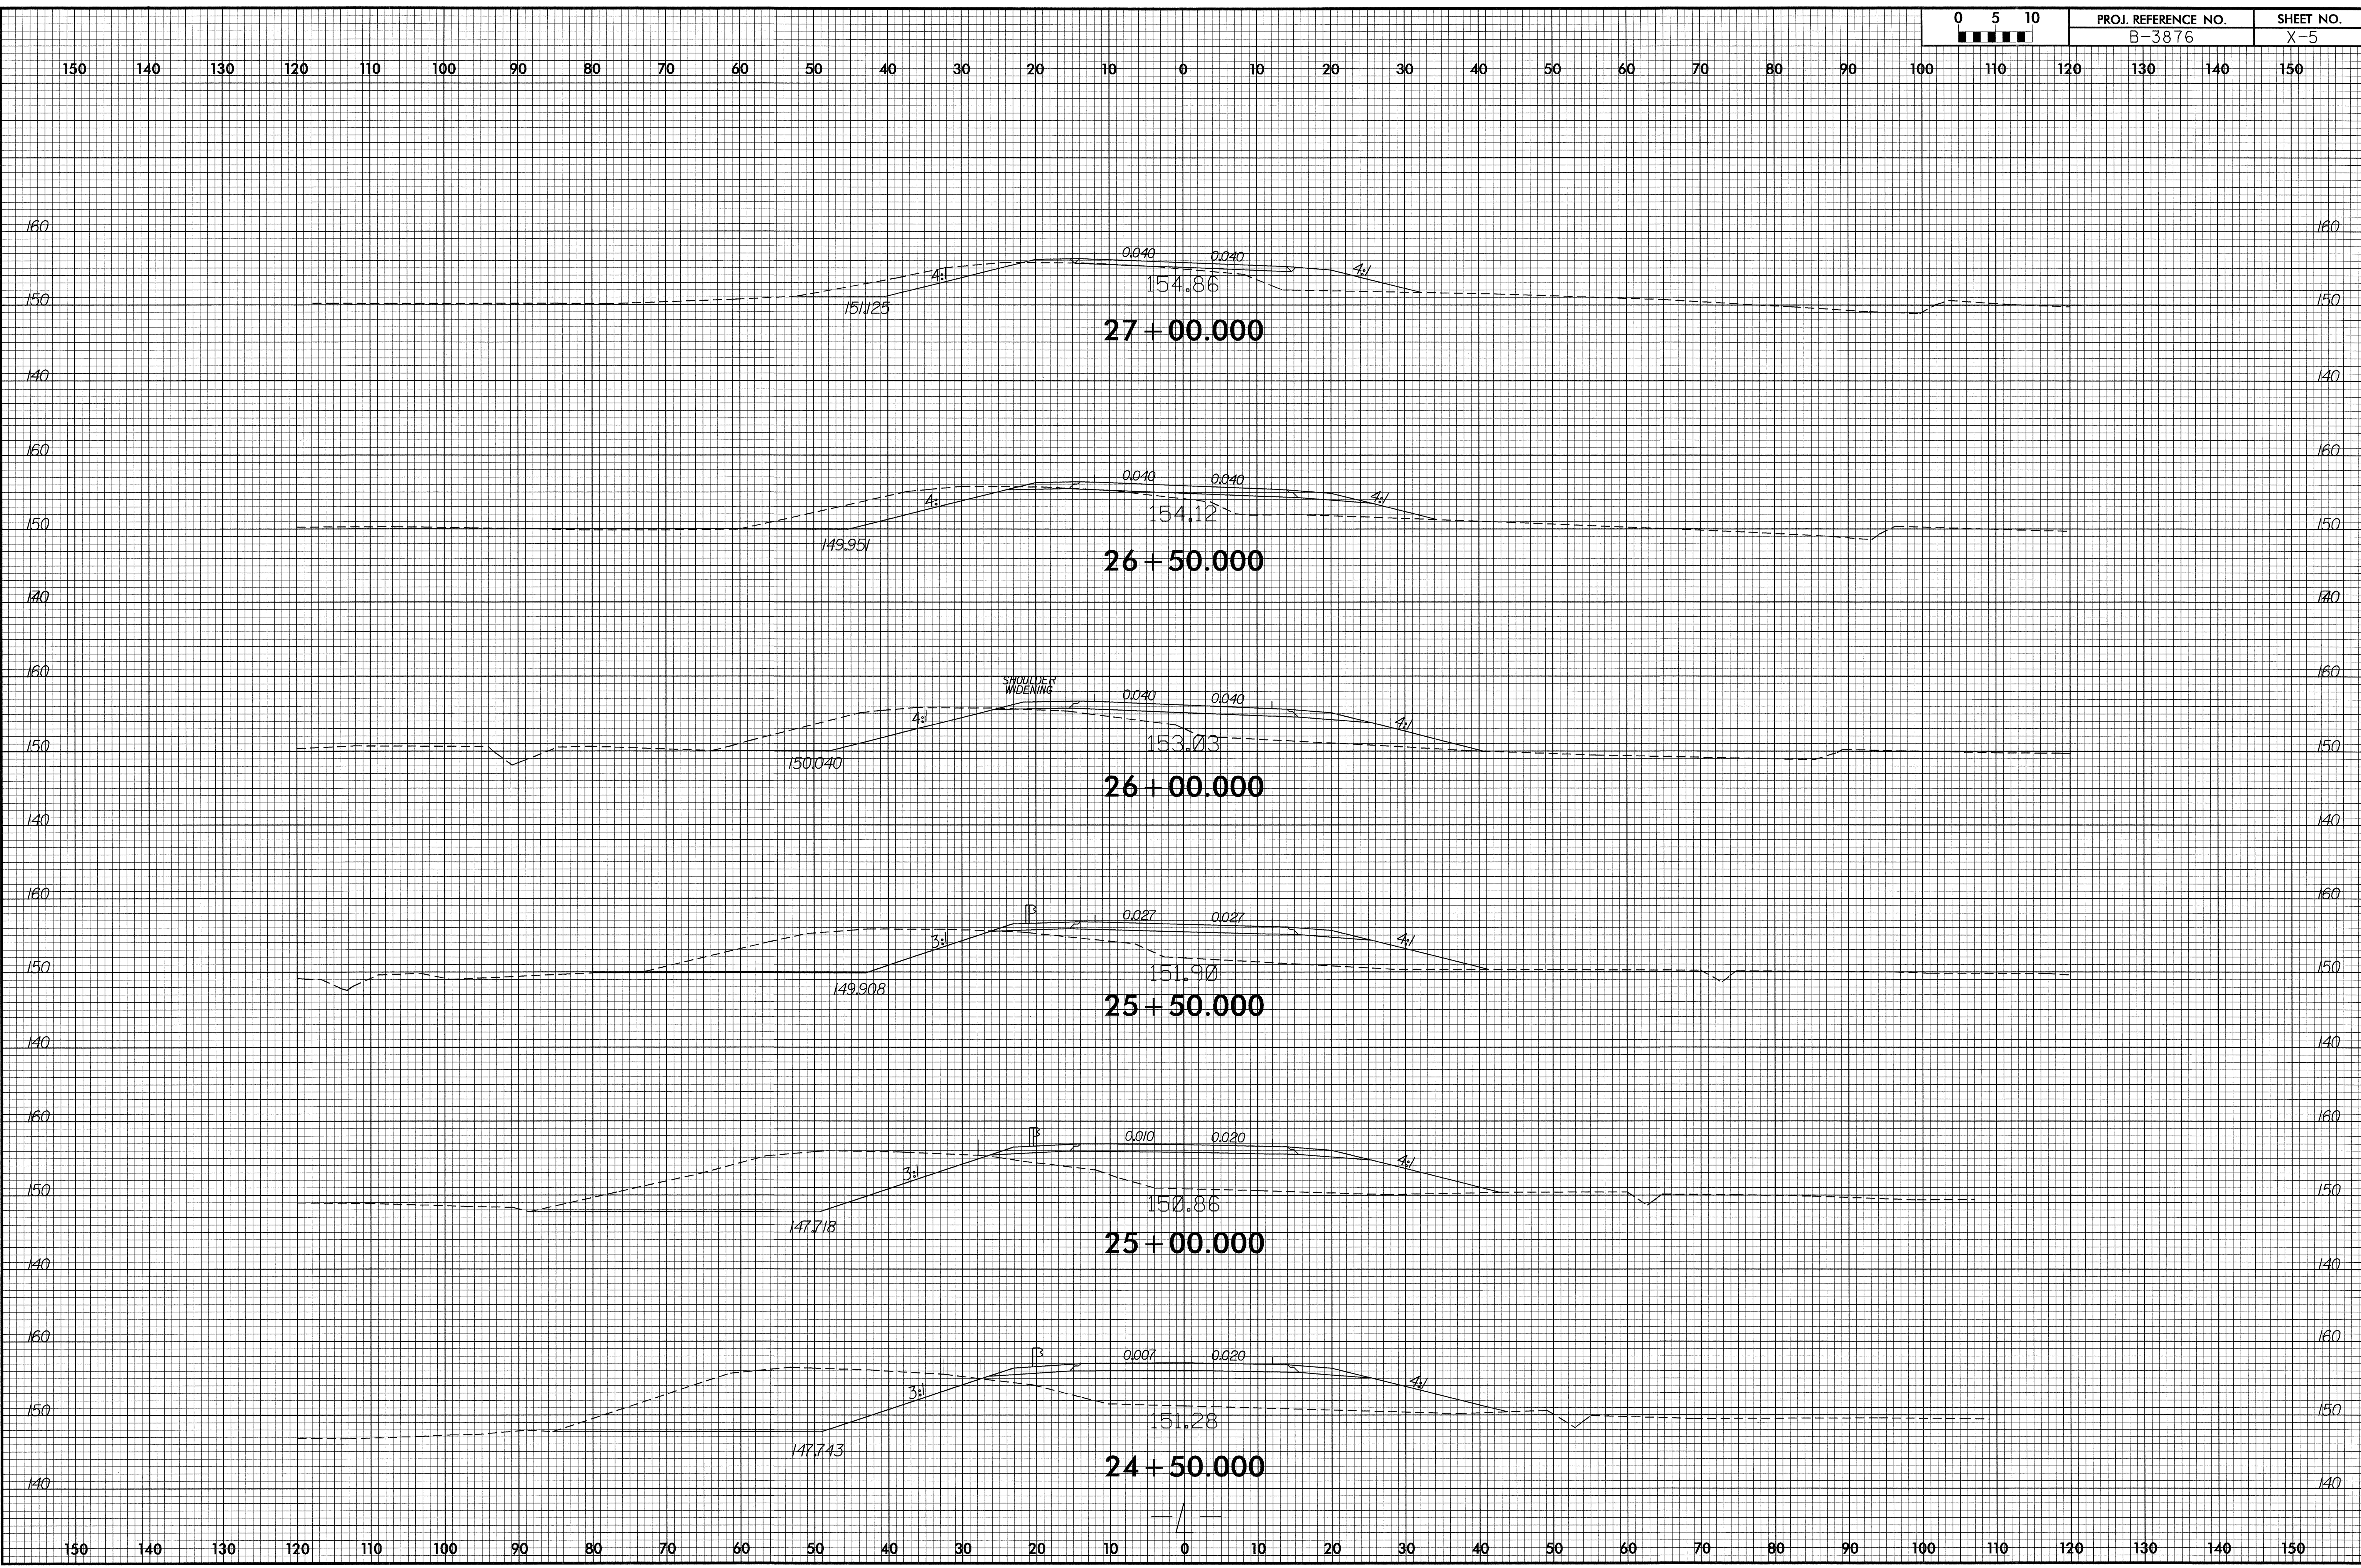

31-JAN-2007 08:14
R:\Projects\Xsec\B3876_rdy_xpl.dgn
\$\$\$USERNAME\$\$\$


8/23/99

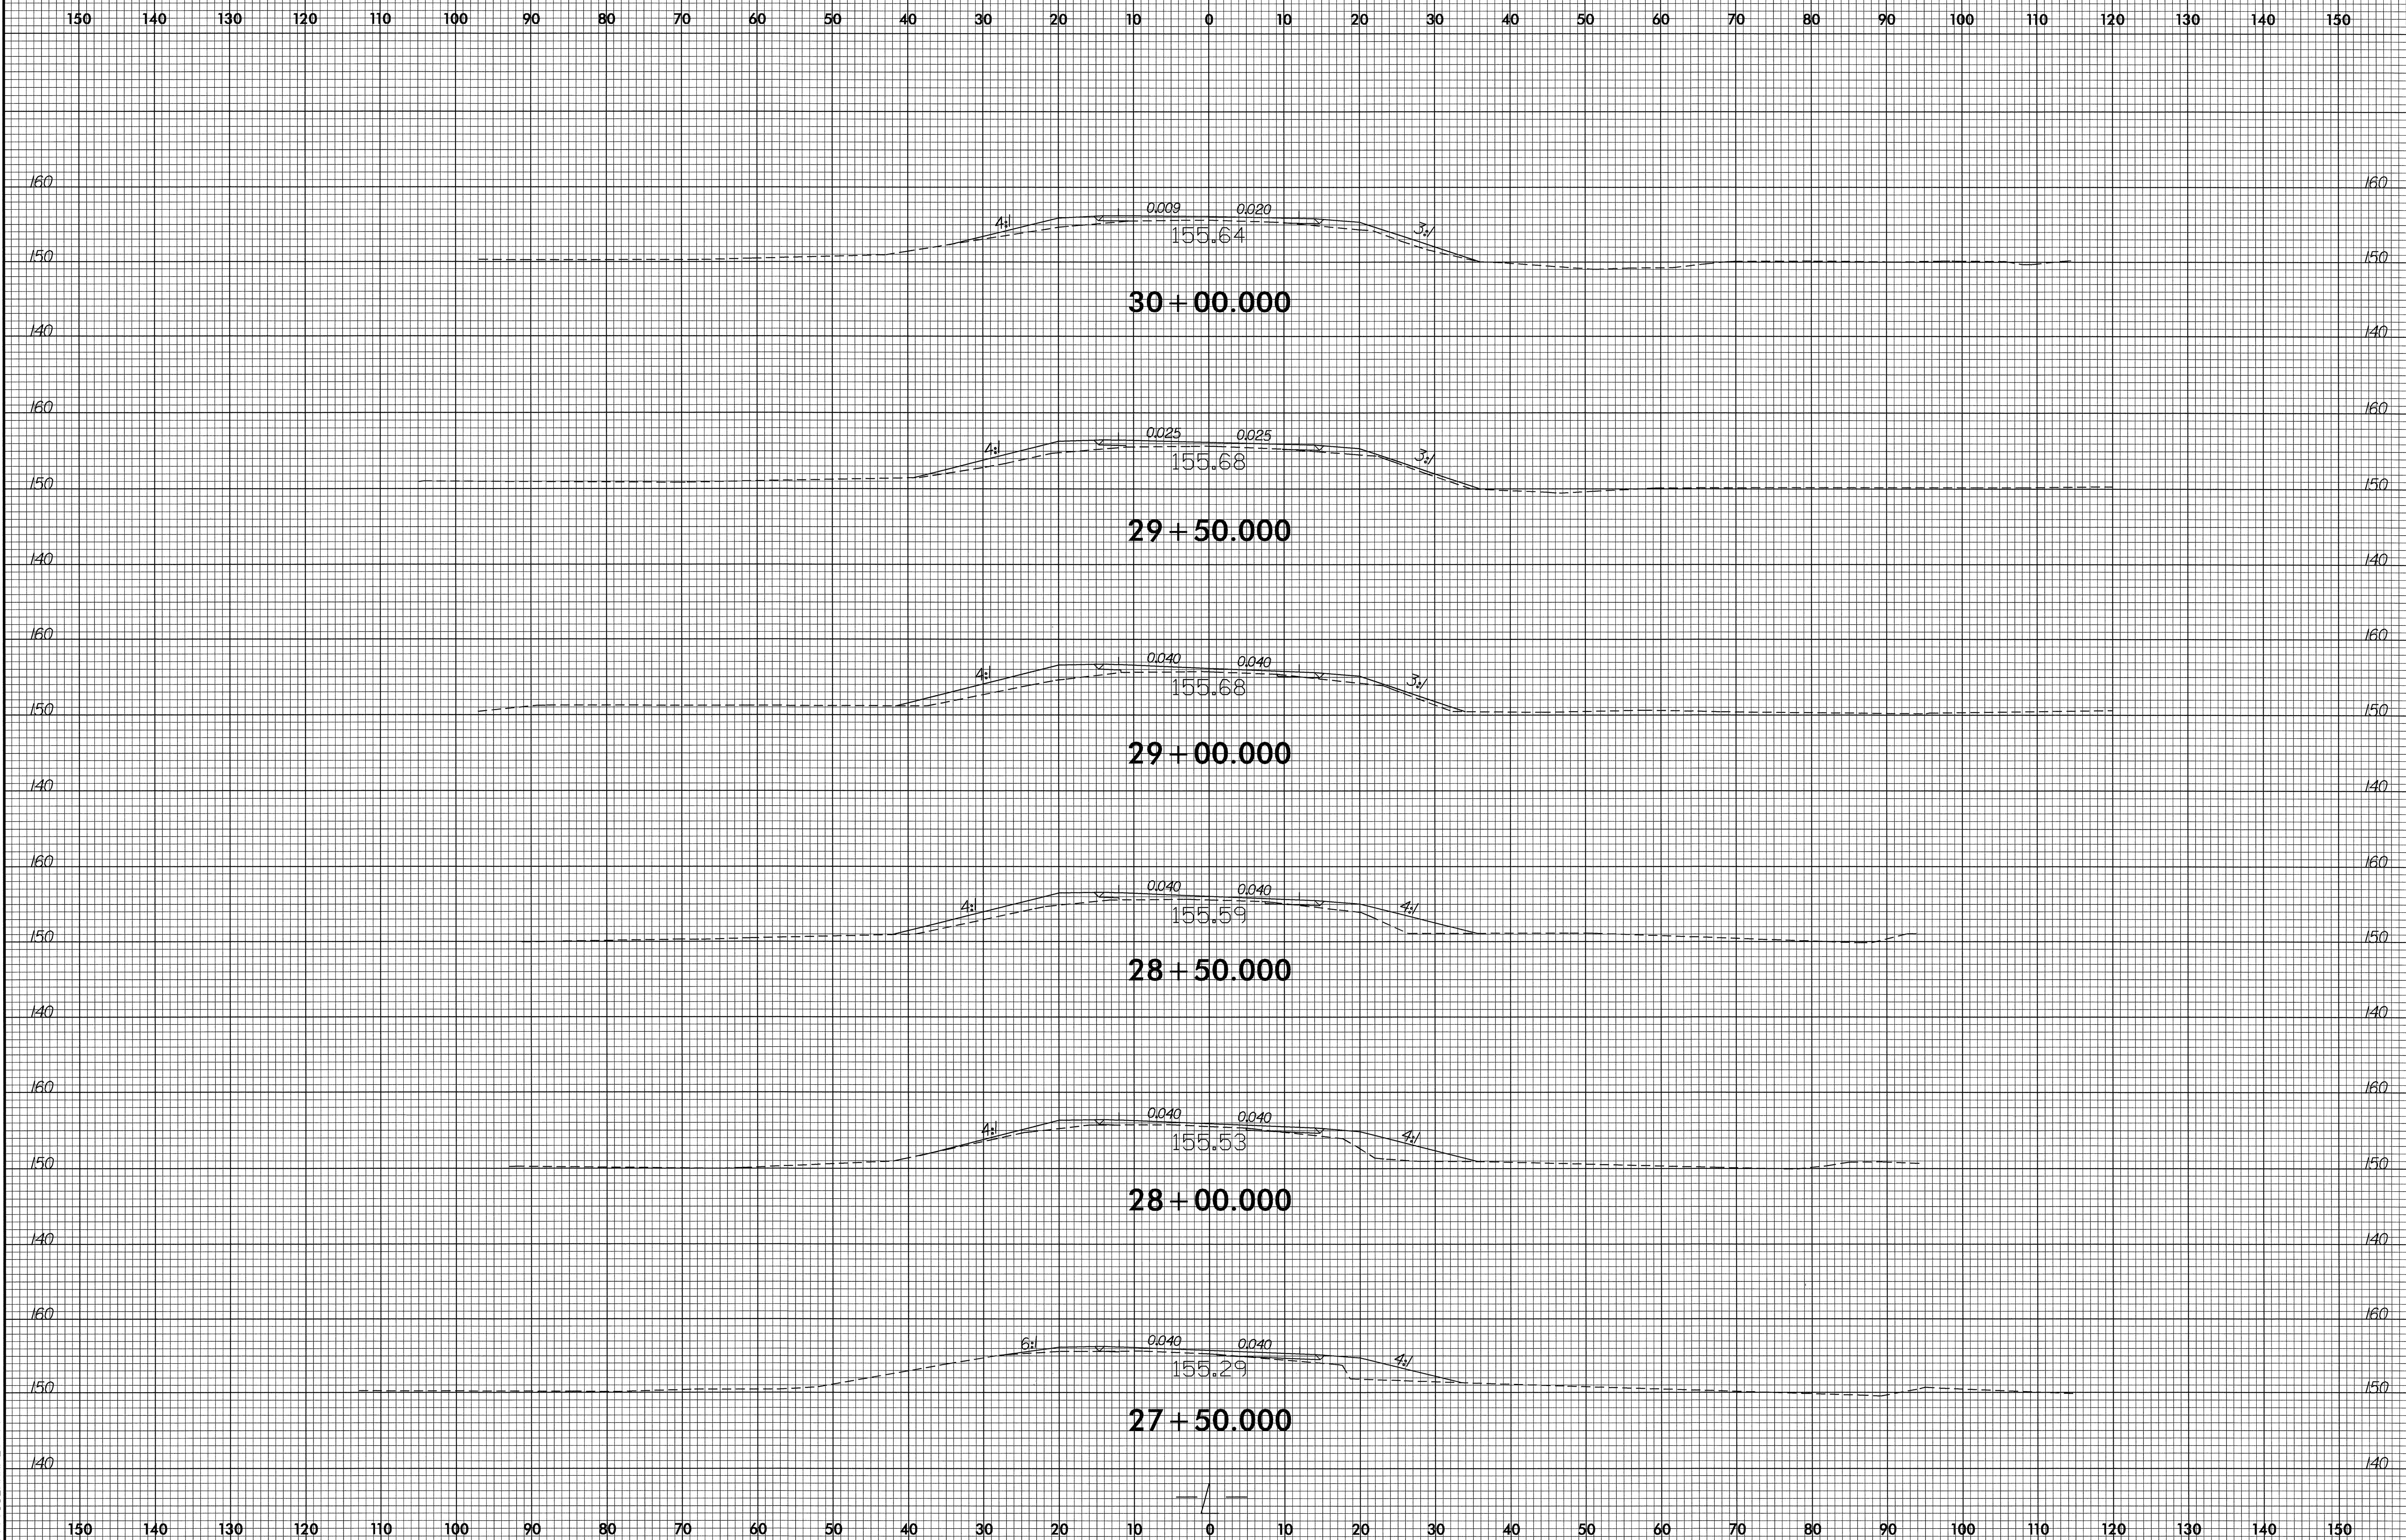

31-JAN-2007 08:14
F:\Roadway\sc\B3876_r.dwg
\$\$\$\$\$


8/23/99

150 140 130 120 110 100 90 80 70 60 50 40 30 20 10 0 10 20 30 40 50 60 70 80 90 100 110 120 130 140 150

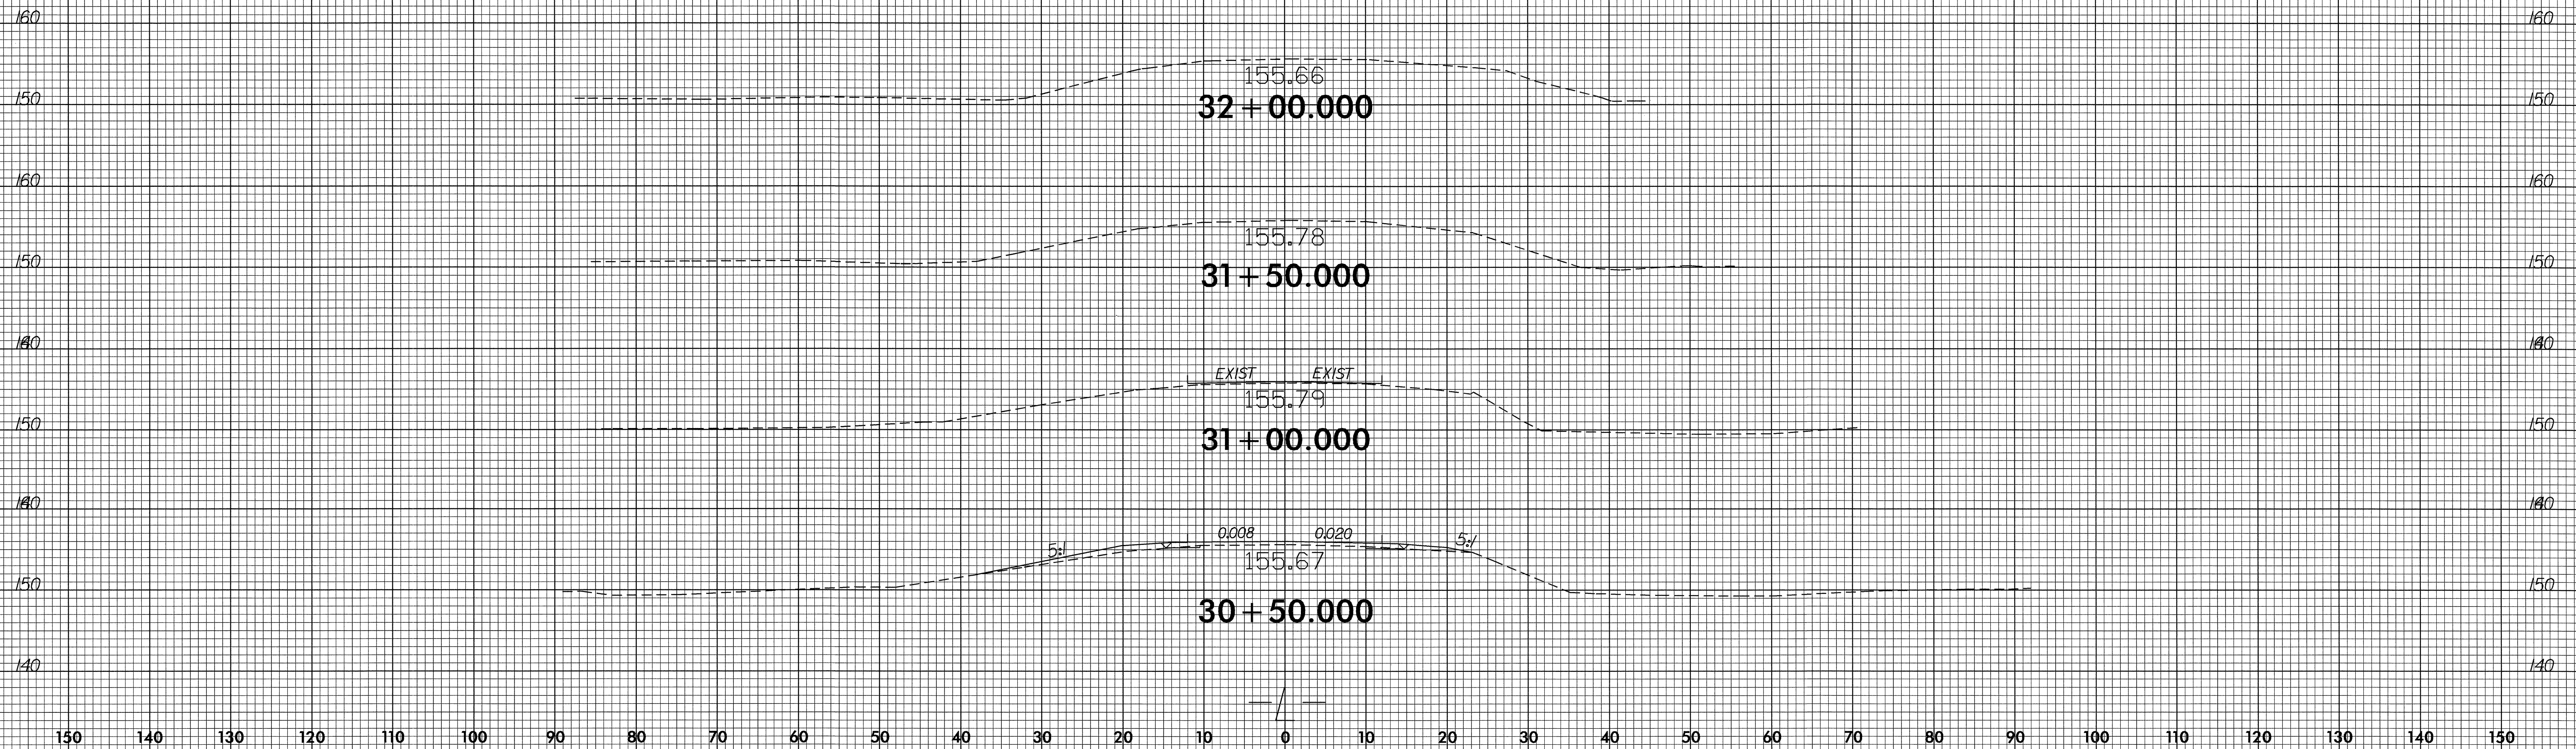


31-JAN-2007 08:14
 R:\reg\X\gc\B3876_rdy_xpl.dgn
 \$SUSERRVIE\$

8/23/99

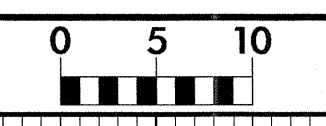

PROJ. REFERENCE NO. B-3876	SHEET NO. X-8
-------------------------------	------------------

150 140 130 120 110 100 90 80 70 60 50 40 30 20 10 0 10 20 30 40 50 60 70 80 90 100 110 120 130 140 150

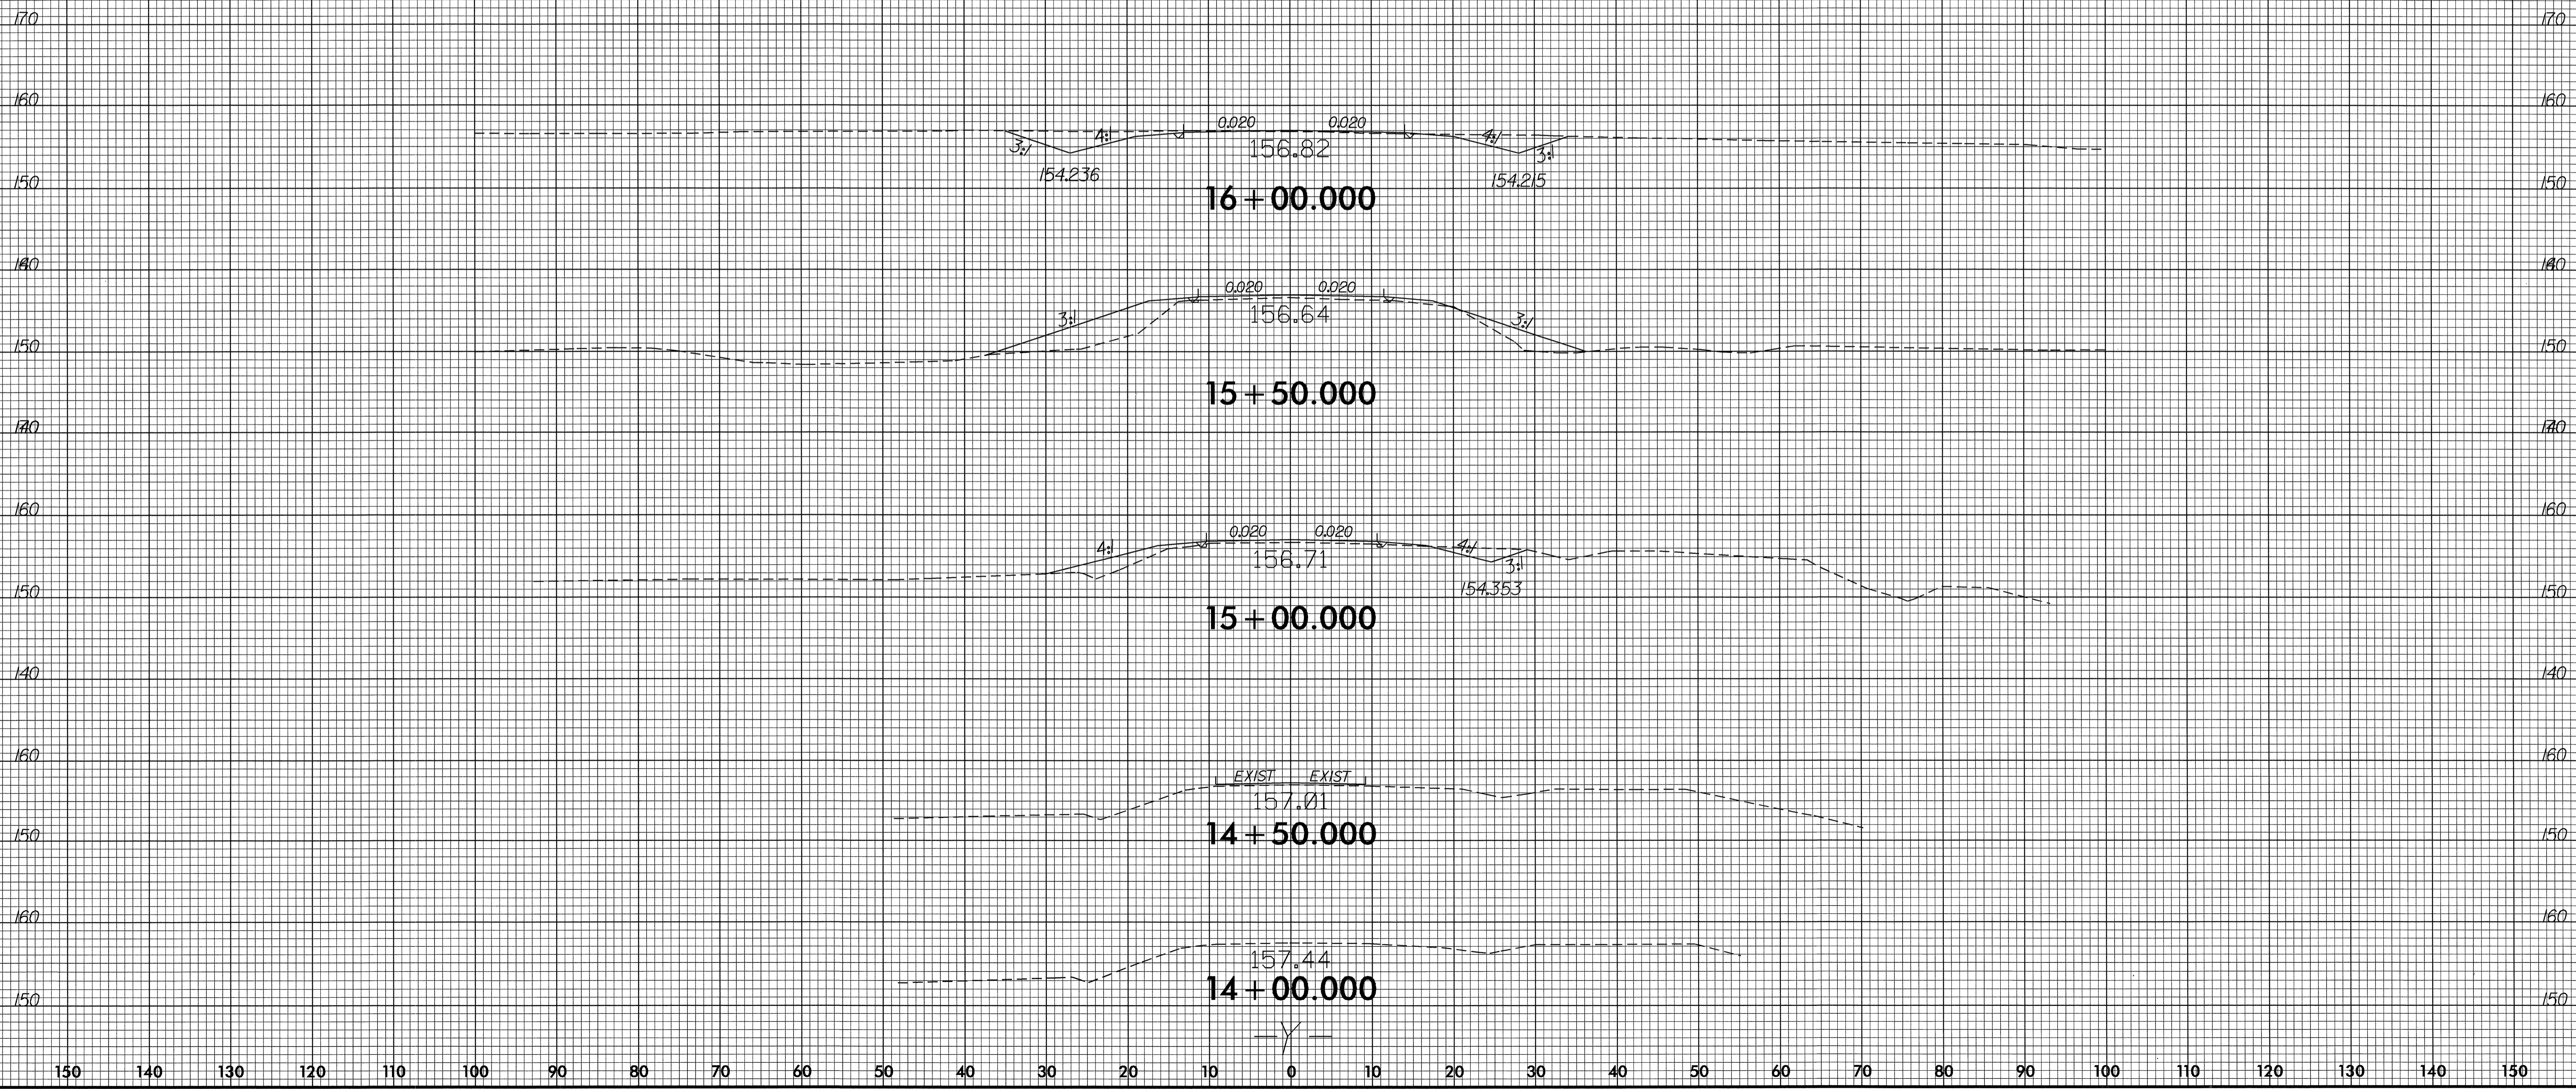

31-JAN-2007 08:14
 P:\FORWARD\156_b-3876_rdy.yxp1.dgn
 \$\$\$USERNAME\$\$\$

150 140 130 120 110 100 90 80 70 60 50 40 30 20 10 0 10 20 30 40 50 60 70 80 90 100 110 120 130 140 150