


8/23/99


150 140 130 120 110 100 90 80 70 60 50 40 30 20 10 0 10 20 30 40 50 60 70 80 90 100 110 120 130 140 150

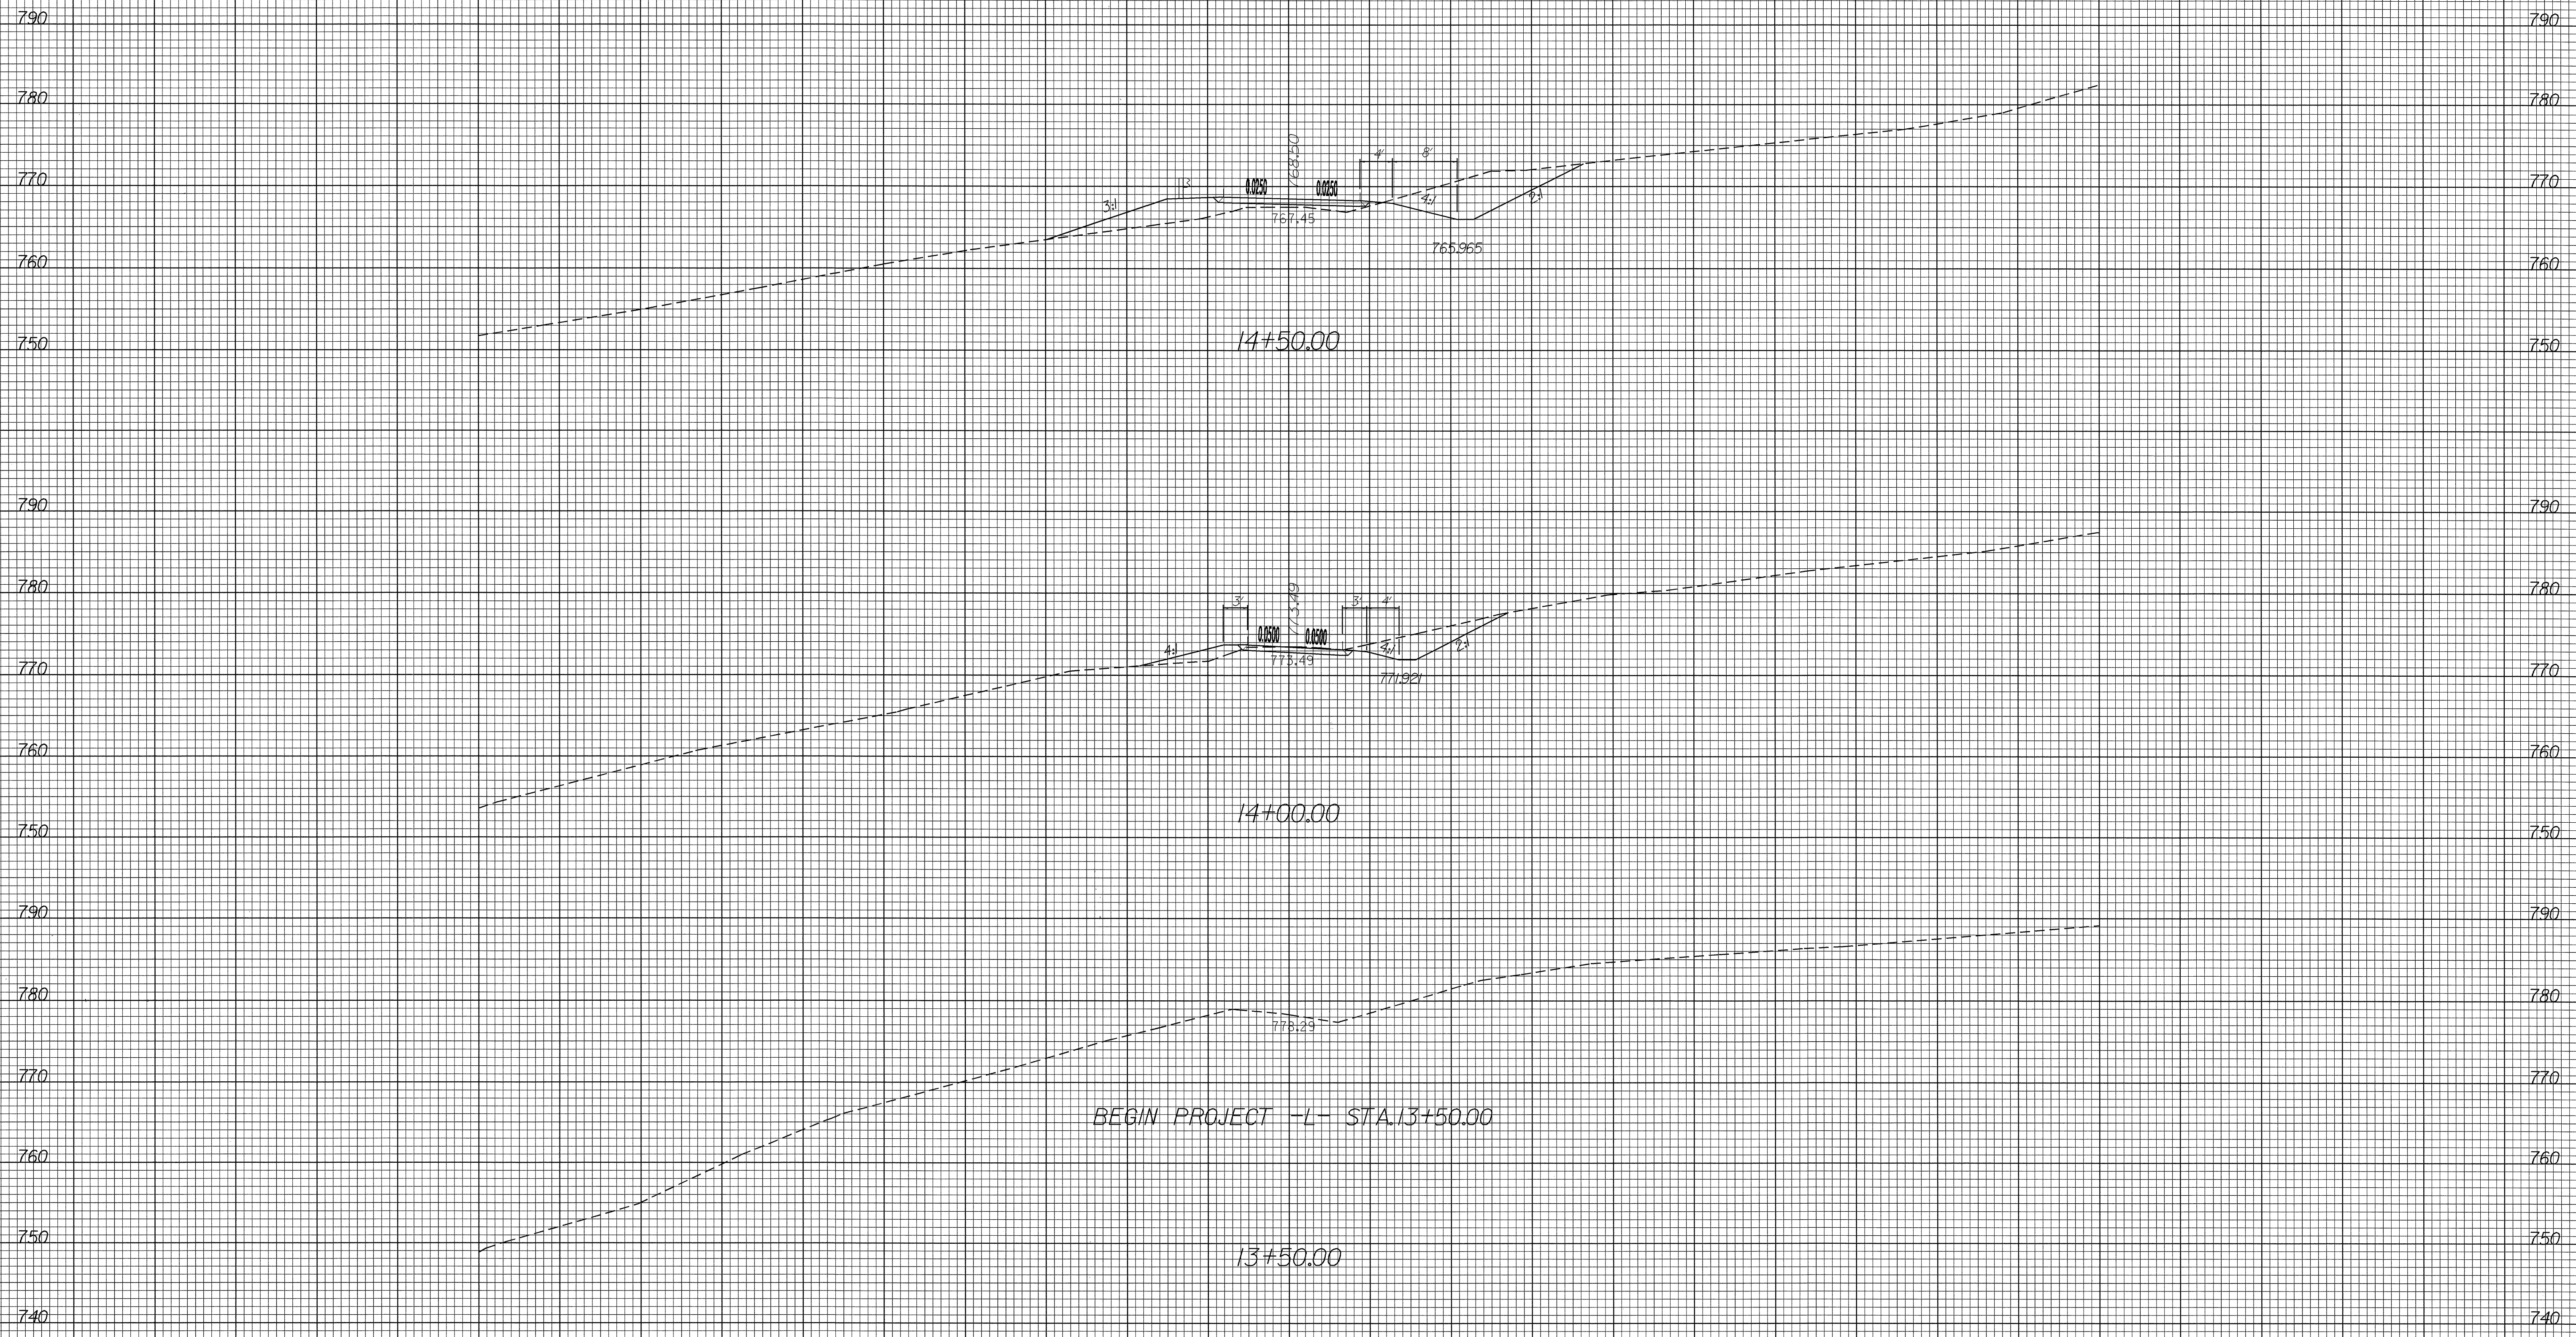

03-APR-2007 10:12 P:\Roadway\3900-r.dwg-plot.dgn

150 140 130 120 110 100 90 80 70 60 50 40 30 20 10 0 10 20 30 40 50 60 70 80 90 100 110 120 130 140 150

8/23/99

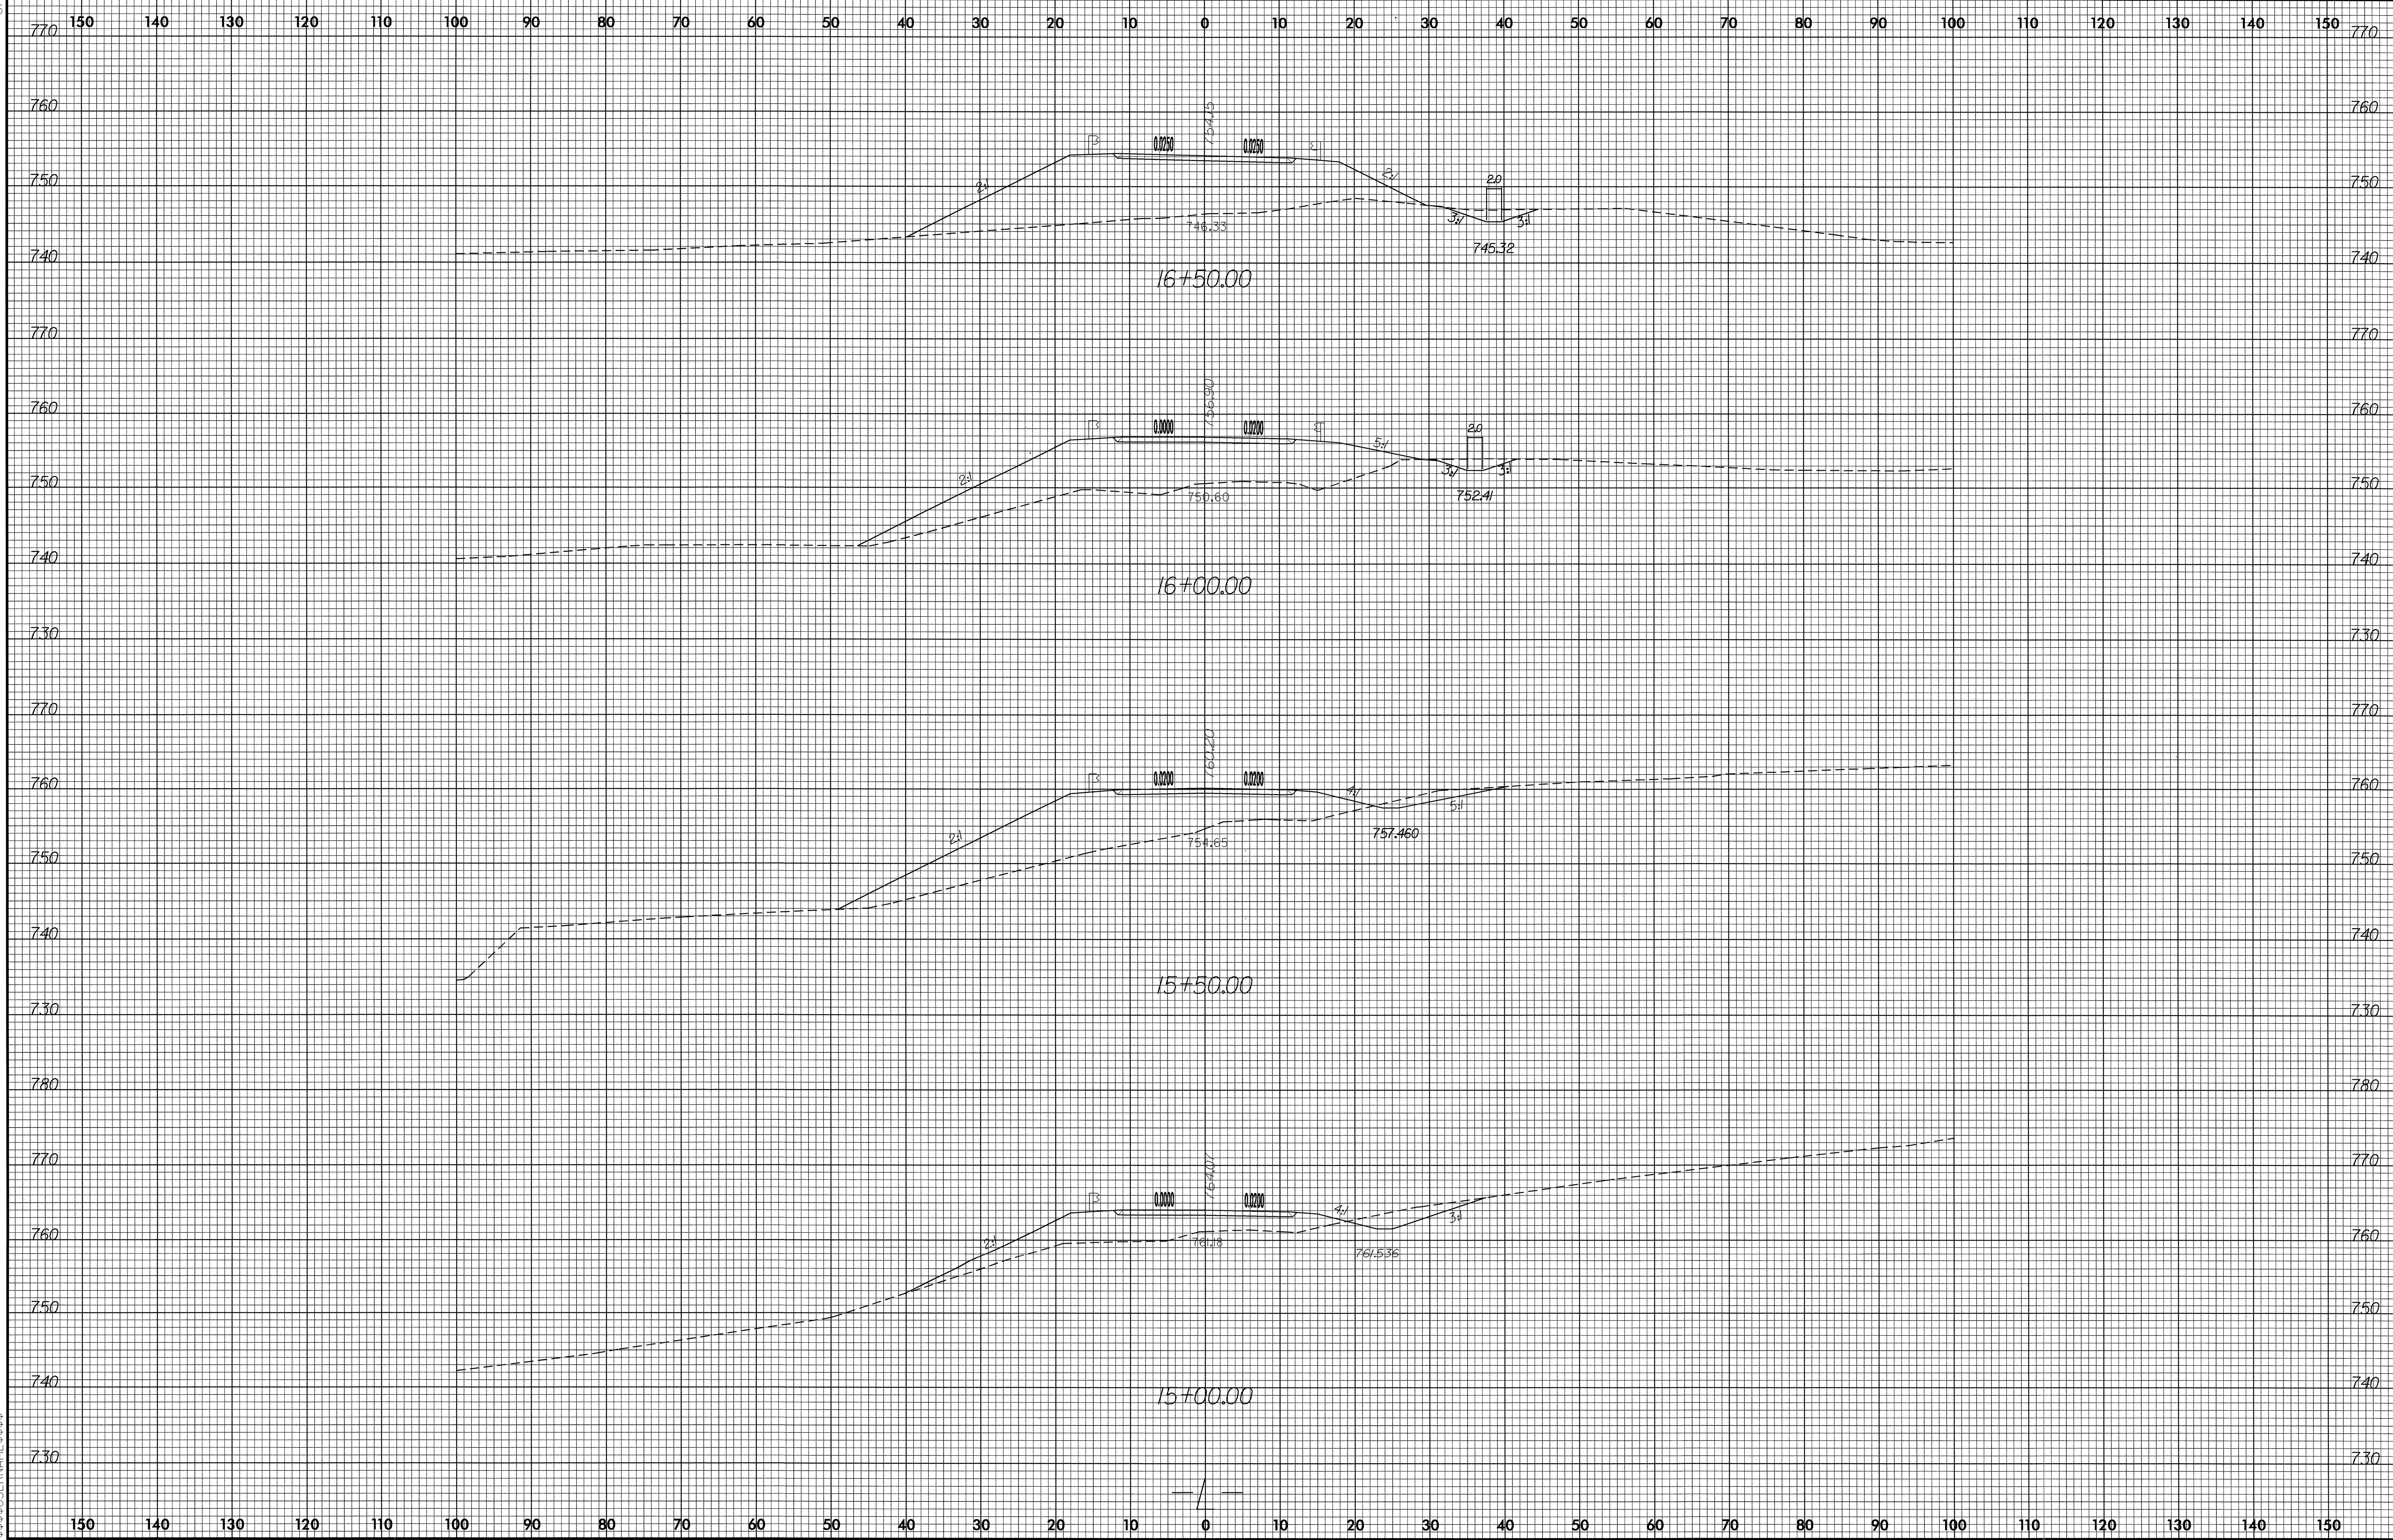


03-APR-2007 11:51 P:\PROJECTS\B3900-r.dwg-xpl.l.dgn

8/23/99




PROJ. REFERENCE NO. B-3900	SHEET NO. X-3
-------------------------------	------------------

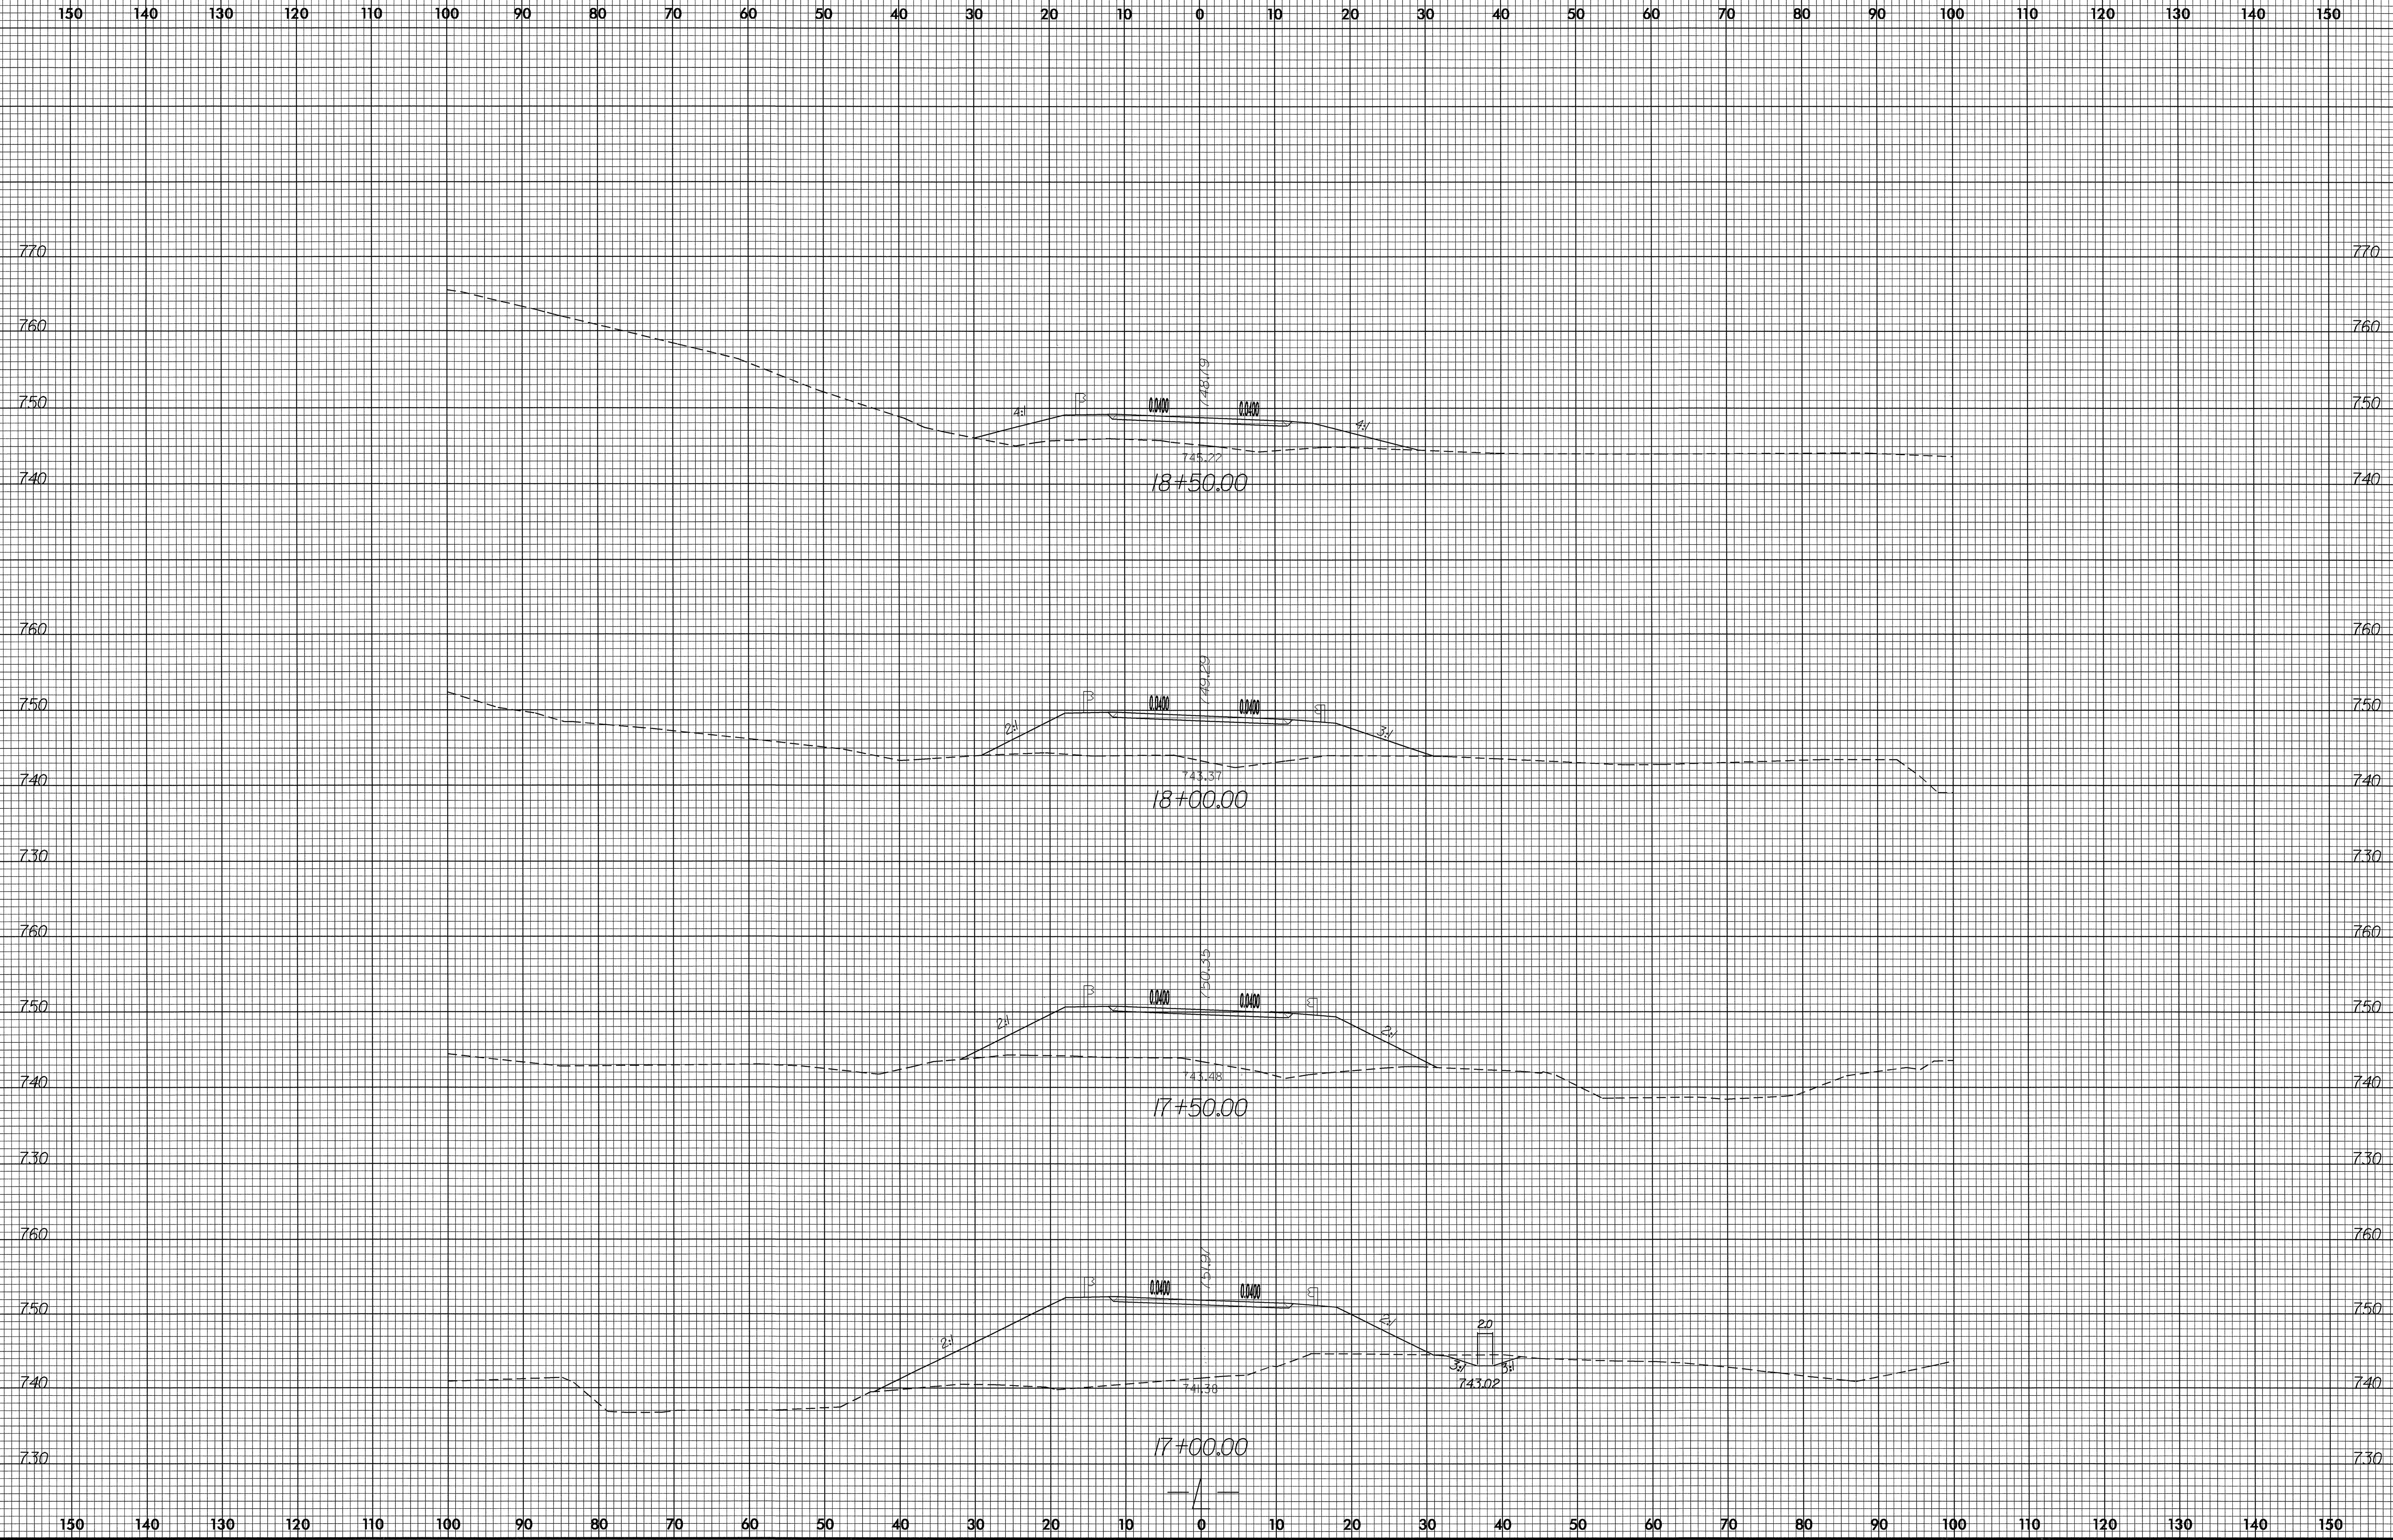


03-APR-2007 11:51
 83.81 DSE/VAE
 14.3900 r-dy_xpl1.dgn

8/23/99

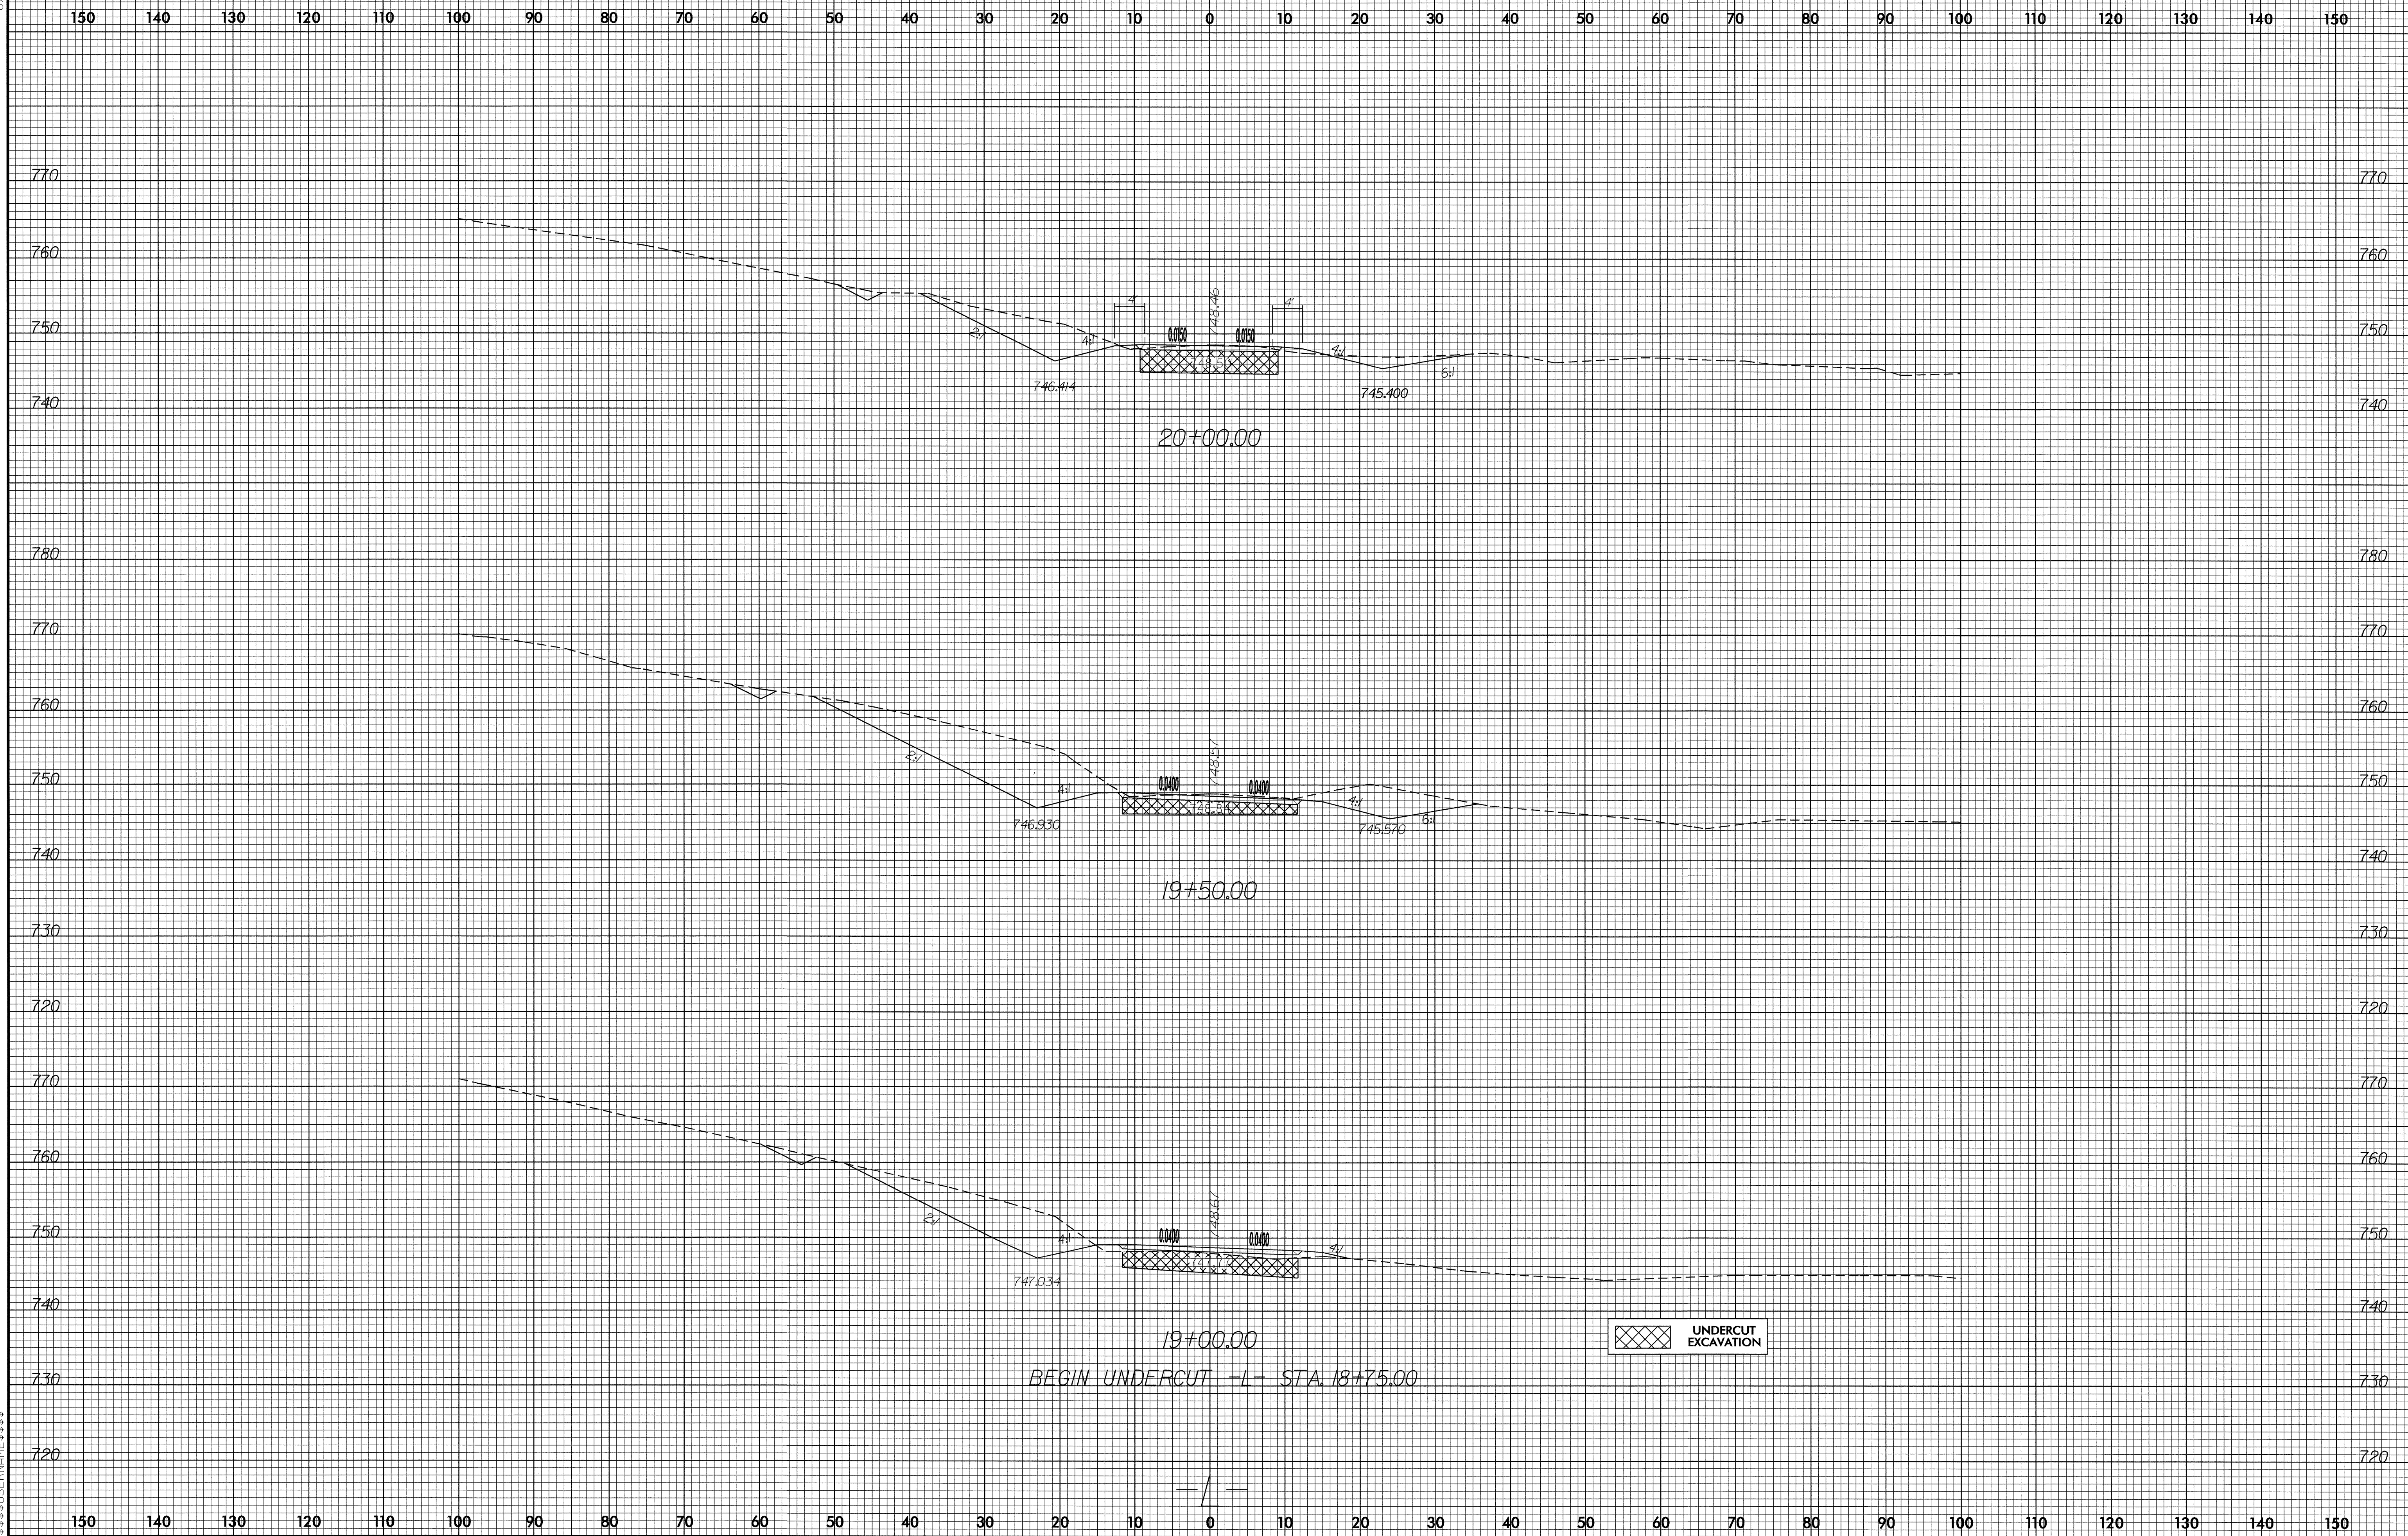

03-APR-2007 11:51:53 AM 3900-X-4.dwg

150 140 130 120 110 100 90 80 70 60 50 40 30 20 10 0 10 20 30 40 50 60 70 80 90 100 110 120 130 140 150

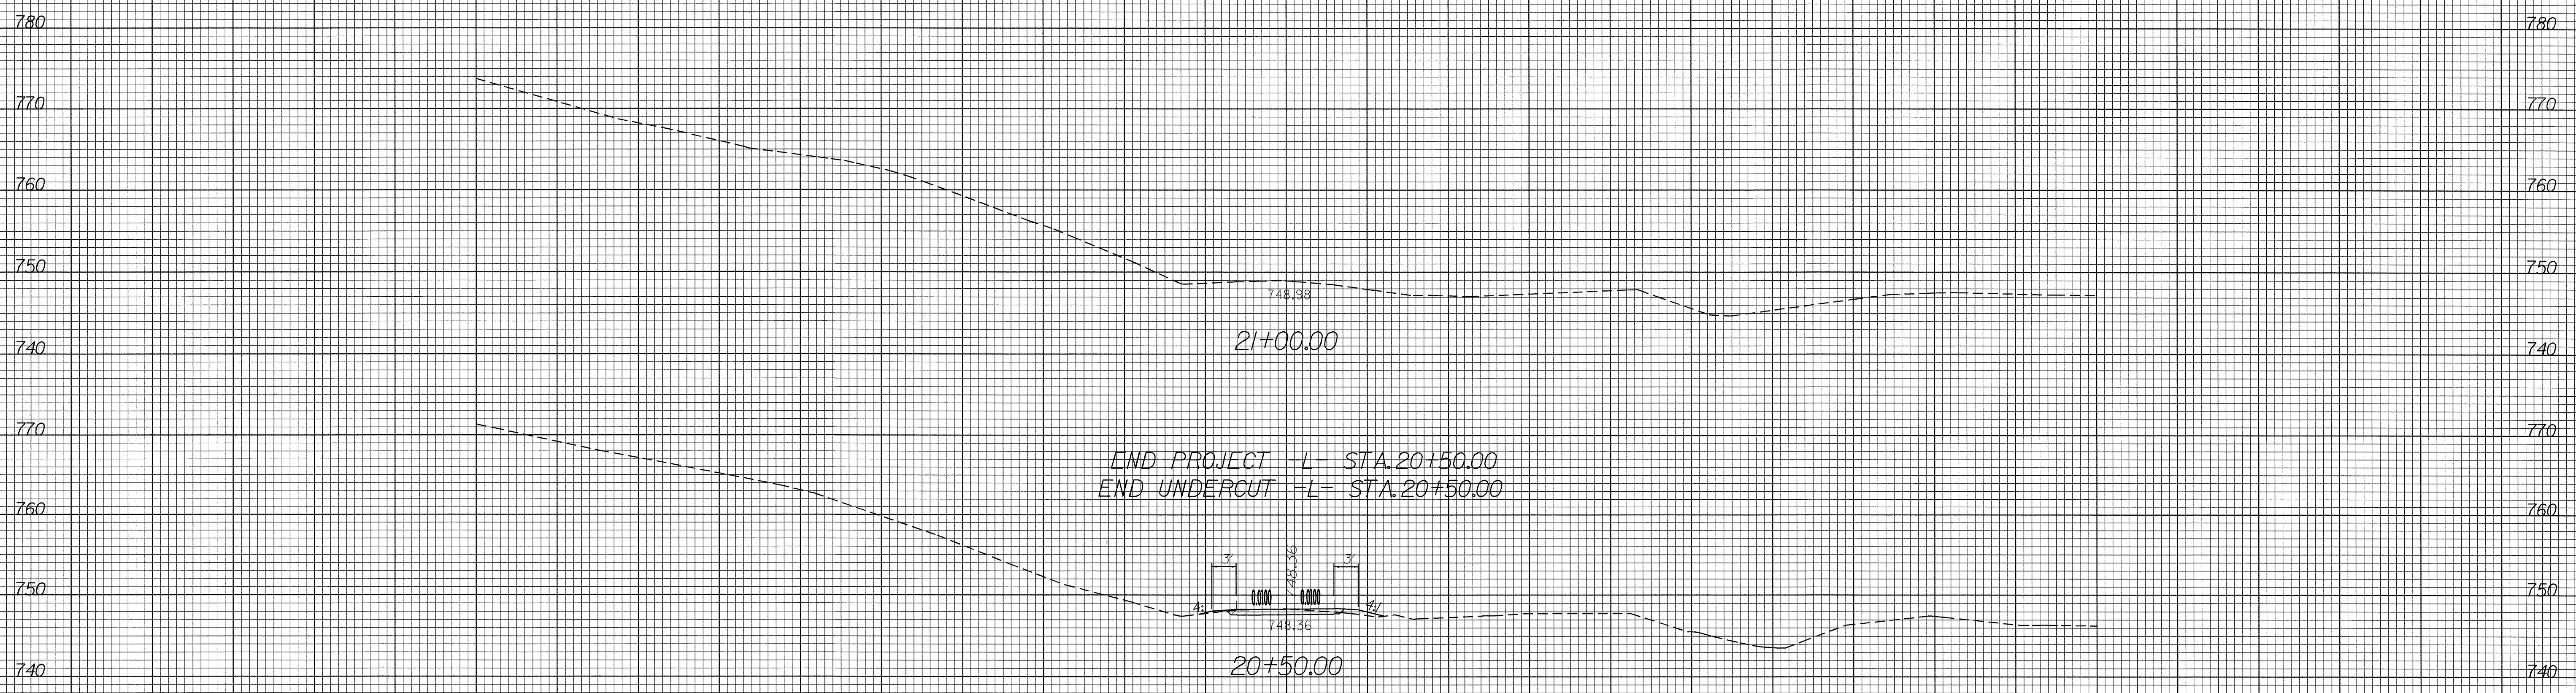

150 140 130 120 110 100 90 80 70 60 50 40 30 20 10 0 10 20 30 40 50 60 70 80 90 100 110 120 130 140 150