
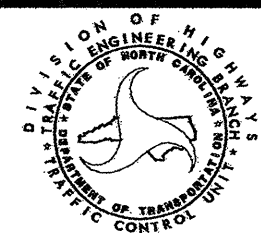


FINAL PAVEMENT MARKING SCHEDULE

SYMBOL	DESCRIPTION	PAY ITEM/ QUANTITY BREAKDOWN	TOTAL QUANTITY	
PAVEMENT MARKING LINES				
TA	WHITE EDGELINE	THERMOPLASTIC (4", 90 mils) 10148 LF	TOTAL 10148	LF
TC	10 FT WHITE SKIP	THERMOPLASTIC (4", 120 mils) 1843 LF		
TD	2 FT WHITE MINISKIP	591 LF		
TE	WHITE SOLID LANE LINE	3921 LF		
TI	YELLOW DOUBLE CENTER LINE	1206 LF	TOTAL 6761	LF
TQ	WHITE DIAGONAL	THERMOPLASTIC (8", 90 mils) 32 LF		
TT	YELLOW DIAGONAL	165 LF	TOTAL 197	LF
T1	WHITE LINE, RAILROAD CROSSBUCK	THERMOPLASTIC (16", 120 mils) 180 LF	TOTAL 180	LF
T2	WHITE STOPBAR	THERMOPLASTIC (24", 120 mils) 668 LF	TOTAL 668	LF
PAVEMENT MARKING SYMBOLS				
UA	LEFT TURN ARROW	THERMOPLASTIC PAVEMENT MARKING SYMBOLS (90 mils) 24 EA		
UB	RIGHT TURN ARROW	18 EA		
UC	STRAIGHT ARROW	31 EA	TOTAL 73	EA
UI	ALPHANUMERIC CHARACTER	THERMOPLASTIC PAVEMENT MARKING CHARACTER (120 mils) 16 EA	TOTAL 16	EA
MARKERS				
MA	YELLOW & YELLOW	PERMANENT RAISED PAVEMENT MARKERS 27 EA		
MB	CRYSTAL & RED	296 EA	TOTAL 323	EA


\$\$\$\$\$SYTIME\$\$\$\$\$
\$\$\$\$\$DGN\$\$\$\$\$
\$\$\$\$\$USERNAME\$\$\$\$\$

APPROVED: <i>[Signature]</i> DATE: 1/10/07	PAVEMENT MARKING SCHEDULE						
	SCALE: NONE						
	DATE: 01/10/07						
	DWG. BY: CHE						
	DESIGN BY: RBE						
REVIEWED BY: RBE	<table border="1"> <tr> <th colspan="2">REVISIONS</th> </tr> <tr> <td> </td> <td> </td> </tr> <tr> <td> </td> <td> </td> </tr> </table>	REVISIONS					
REVISIONS							

1/10/2007 11:42:10 AM \\S:\BIM\RF\N\107\FIC\CONTR\ANDR\H005.pml.dgn

505+00

500+00

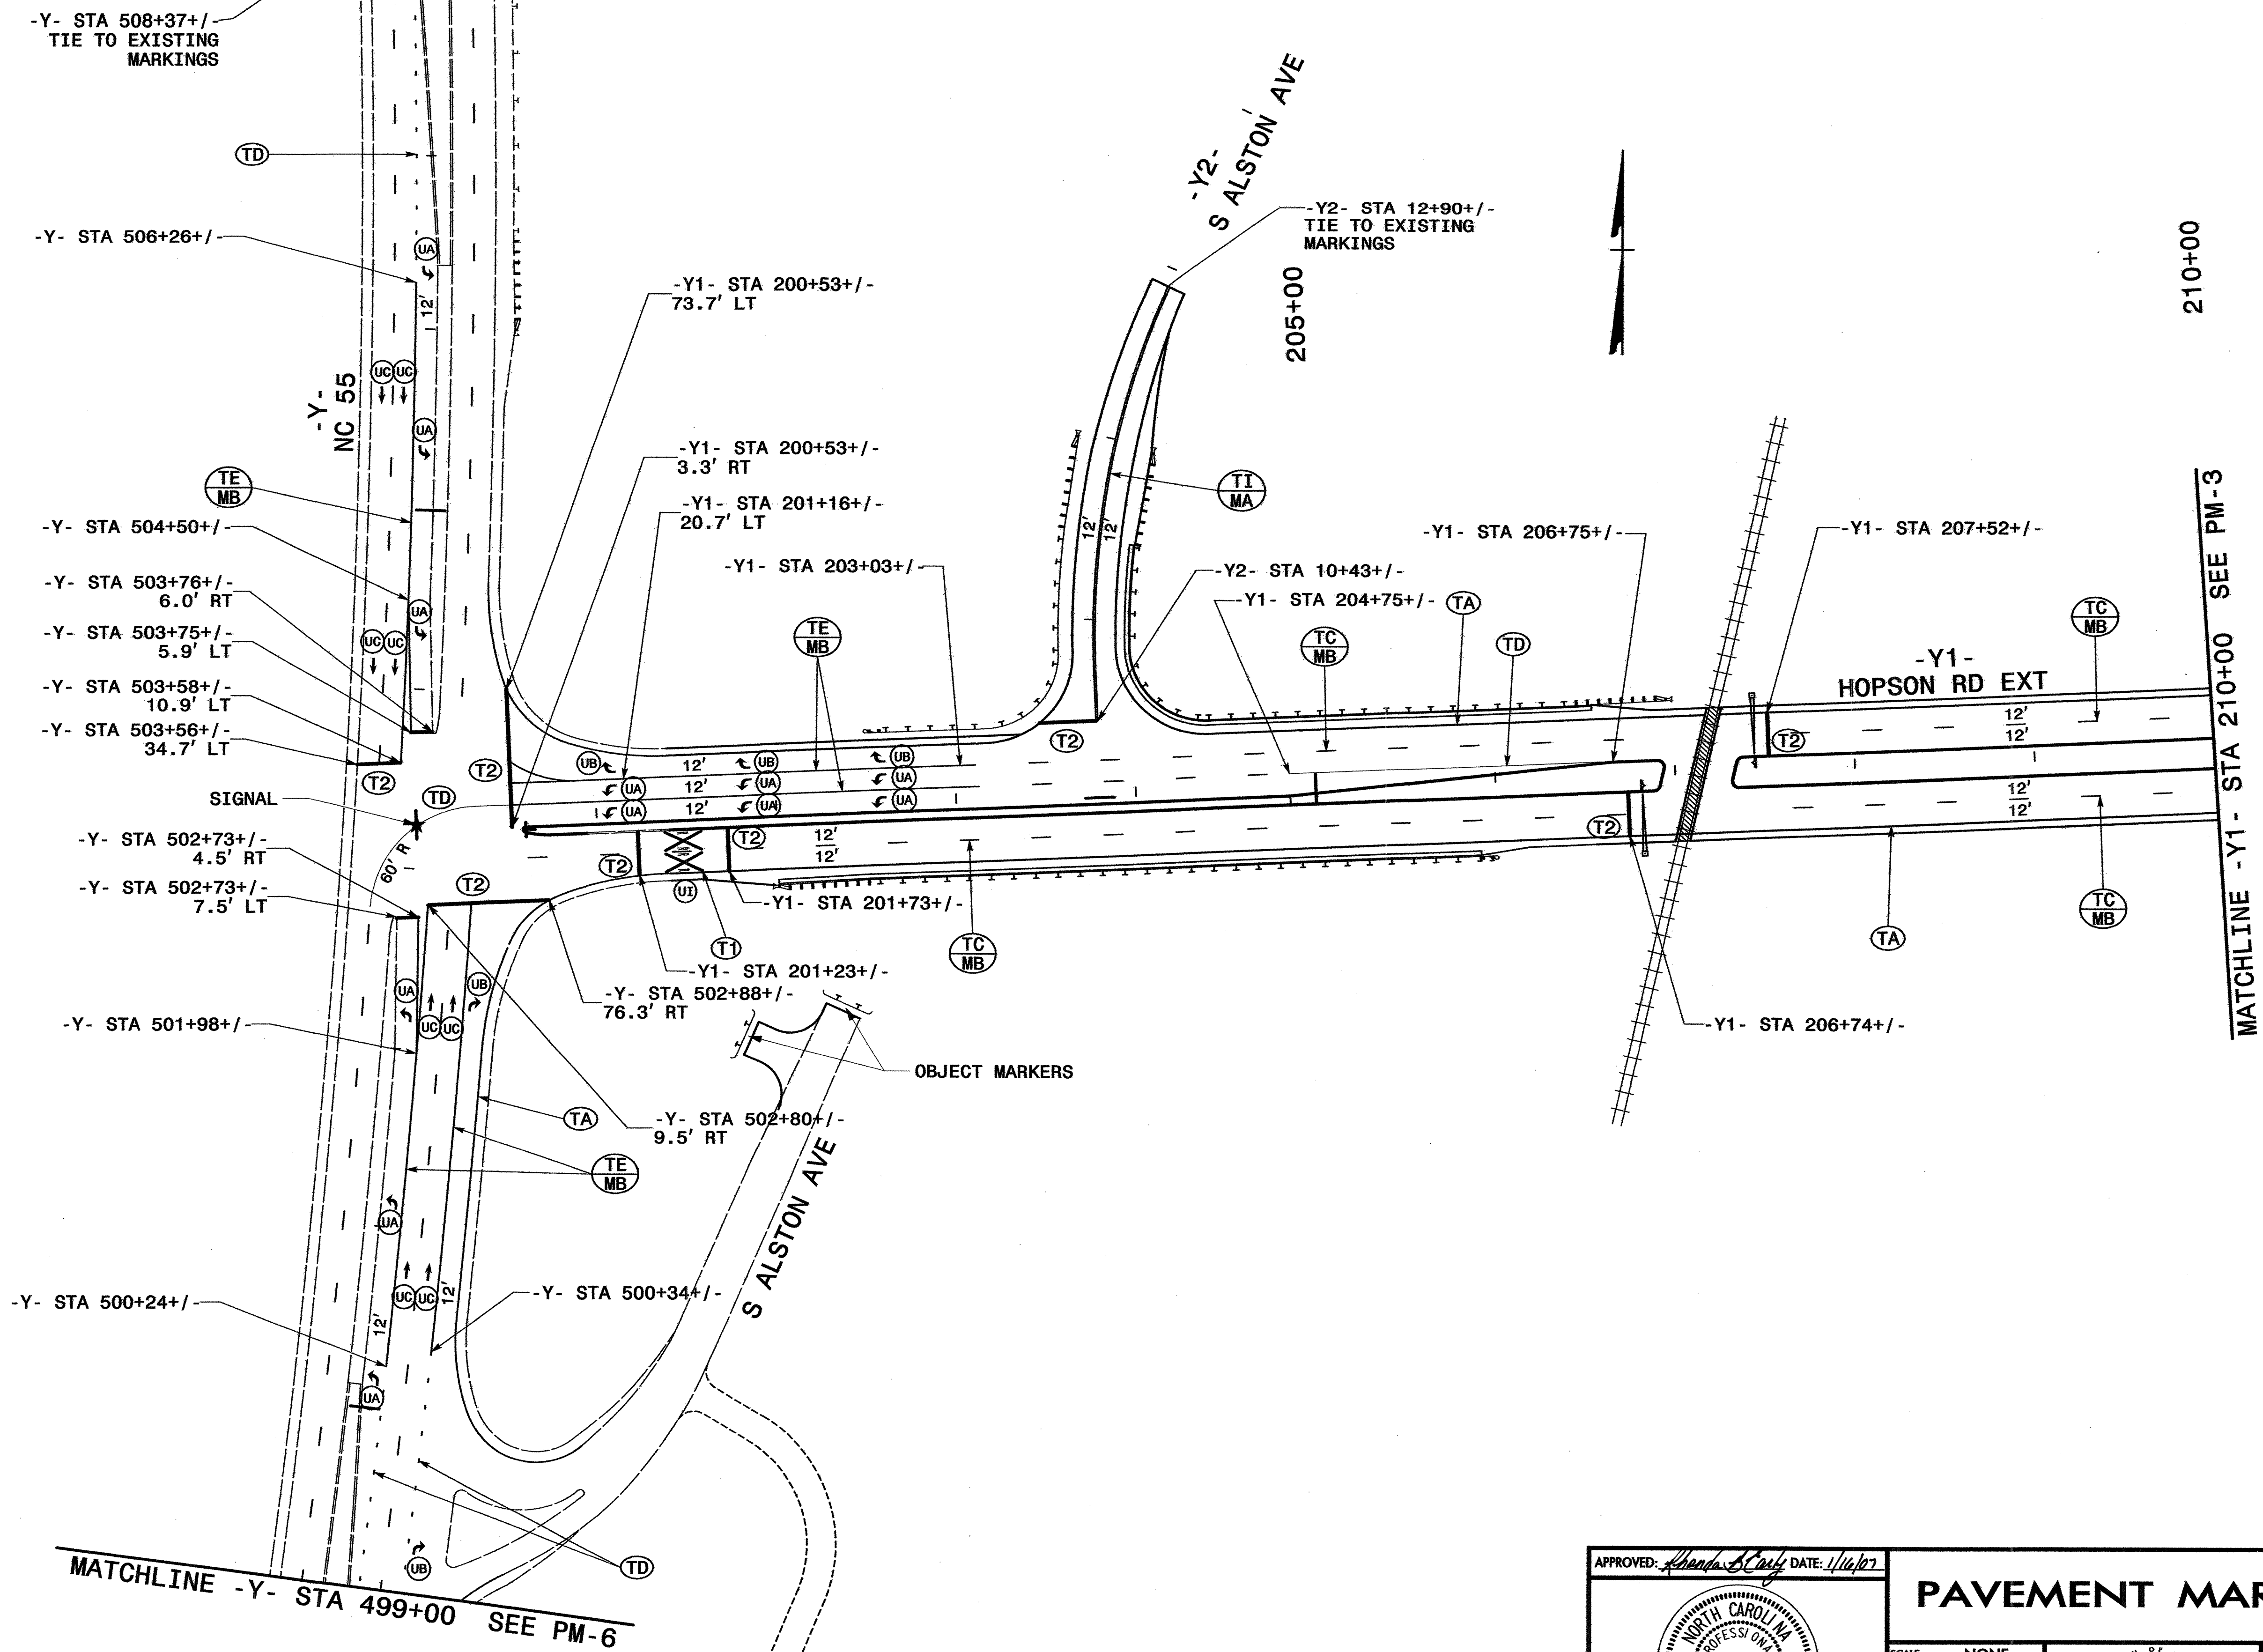

MATCHLINE -Y- STA 499+00 SEE PM-6

MATCHLINE -Y1- STA 210+00 SEE PM-3

APPROVED: *Ronda B. Early* DATE: *1/10/07*


SEAL

PAVEMENT MARKING

SCALE: NONE		REVISIONS
DATE: 01/10/07		
DWG. BY: CHE		
DESIGN BY: RBE		
REVIEWED BY: RBE		


SYSTEMS TIME\$\$\$\$\$
 CADDENAMES\$\$\$\$\$
 CADDENAMES\$\$\$\$\$

1/10/2007 10:45:56 AM Y:\BRIE\RTF\T\Fat\FICONT\F04410DB.DWG

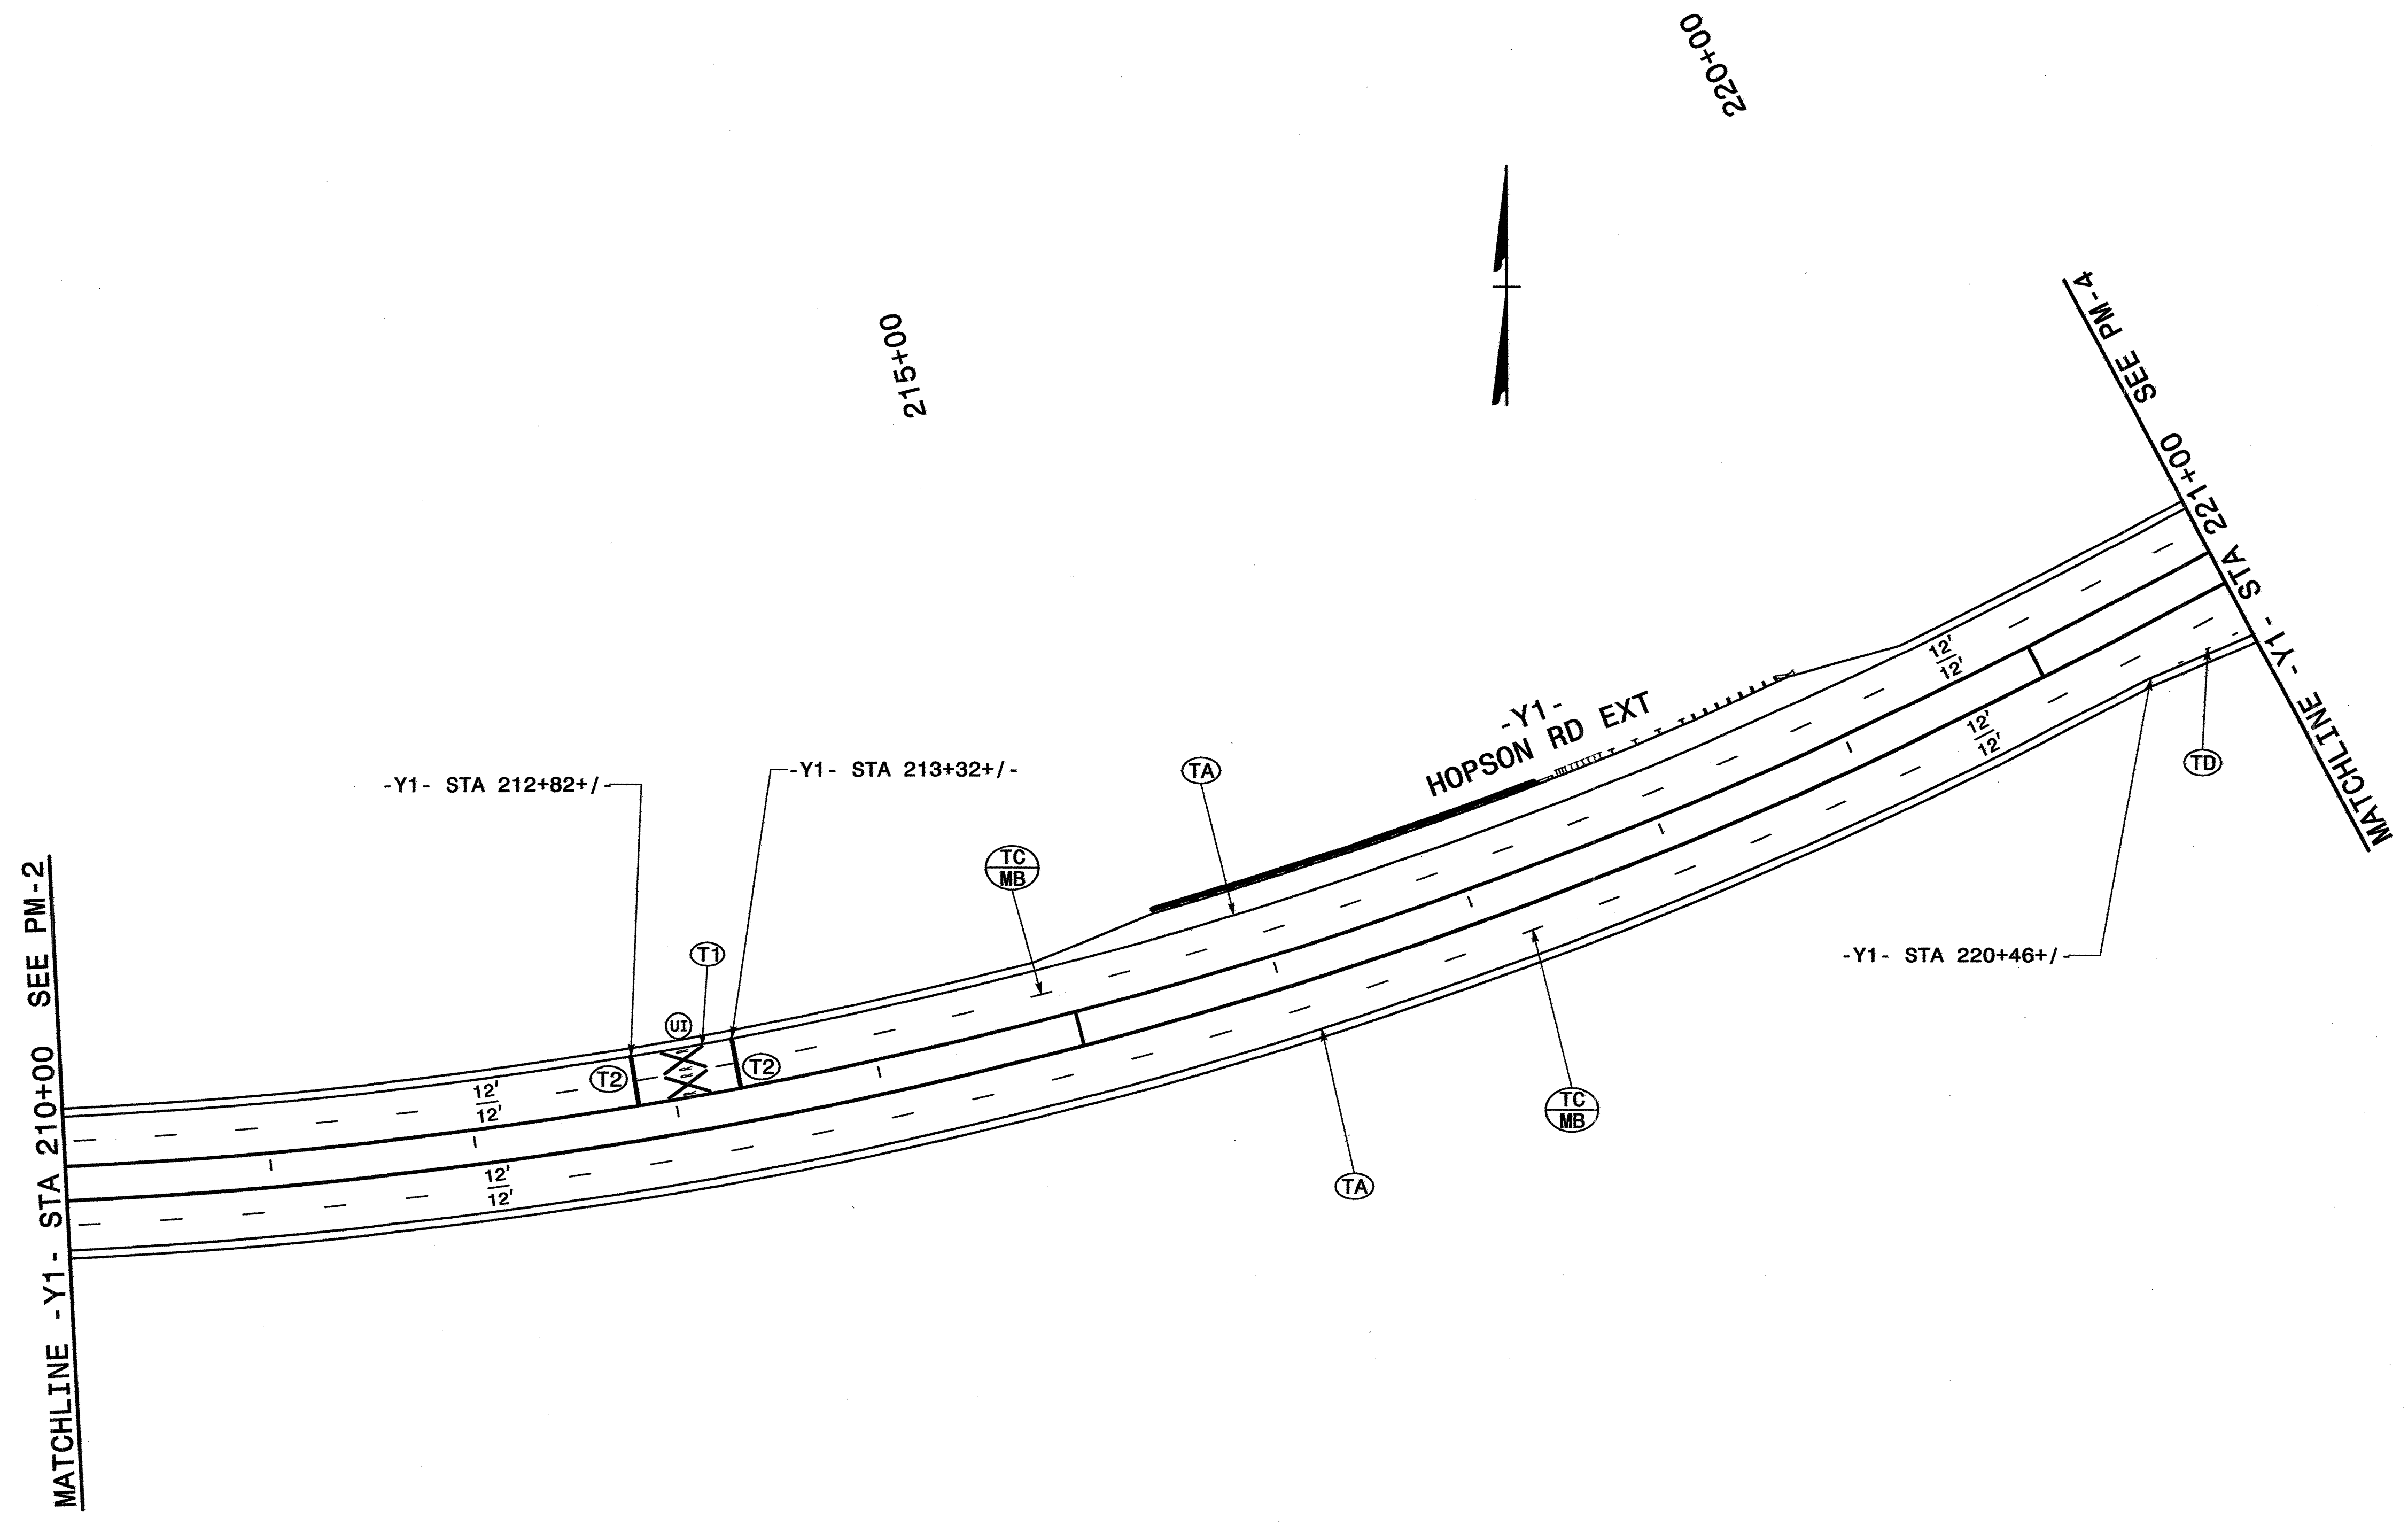

\$\$\$\$\$SYTIME\$\$\$\$\$
 \$\$\$DGN\$\$\$\$\$
 \$\$\$USERNAME\$\$\$\$\$

APPROVED: <i>Ronda B. Early</i> DATE: <i>1/10/07</i>	PAVEMENT MARKING							
	SCALE: NONE							
	DATE: 01/10/07							
	DESIGN BY: RBE							
	REVIEWED BY: RBE							
	<table border="1"> <thead> <tr> <th colspan="2">REVISIONS</th> </tr> </thead> <tbody> <tr> <td> </td> <td> </td> </tr> <tr> <td> </td> <td> </td> </tr> </tbody> </table>		REVISIONS					
REVISIONS								

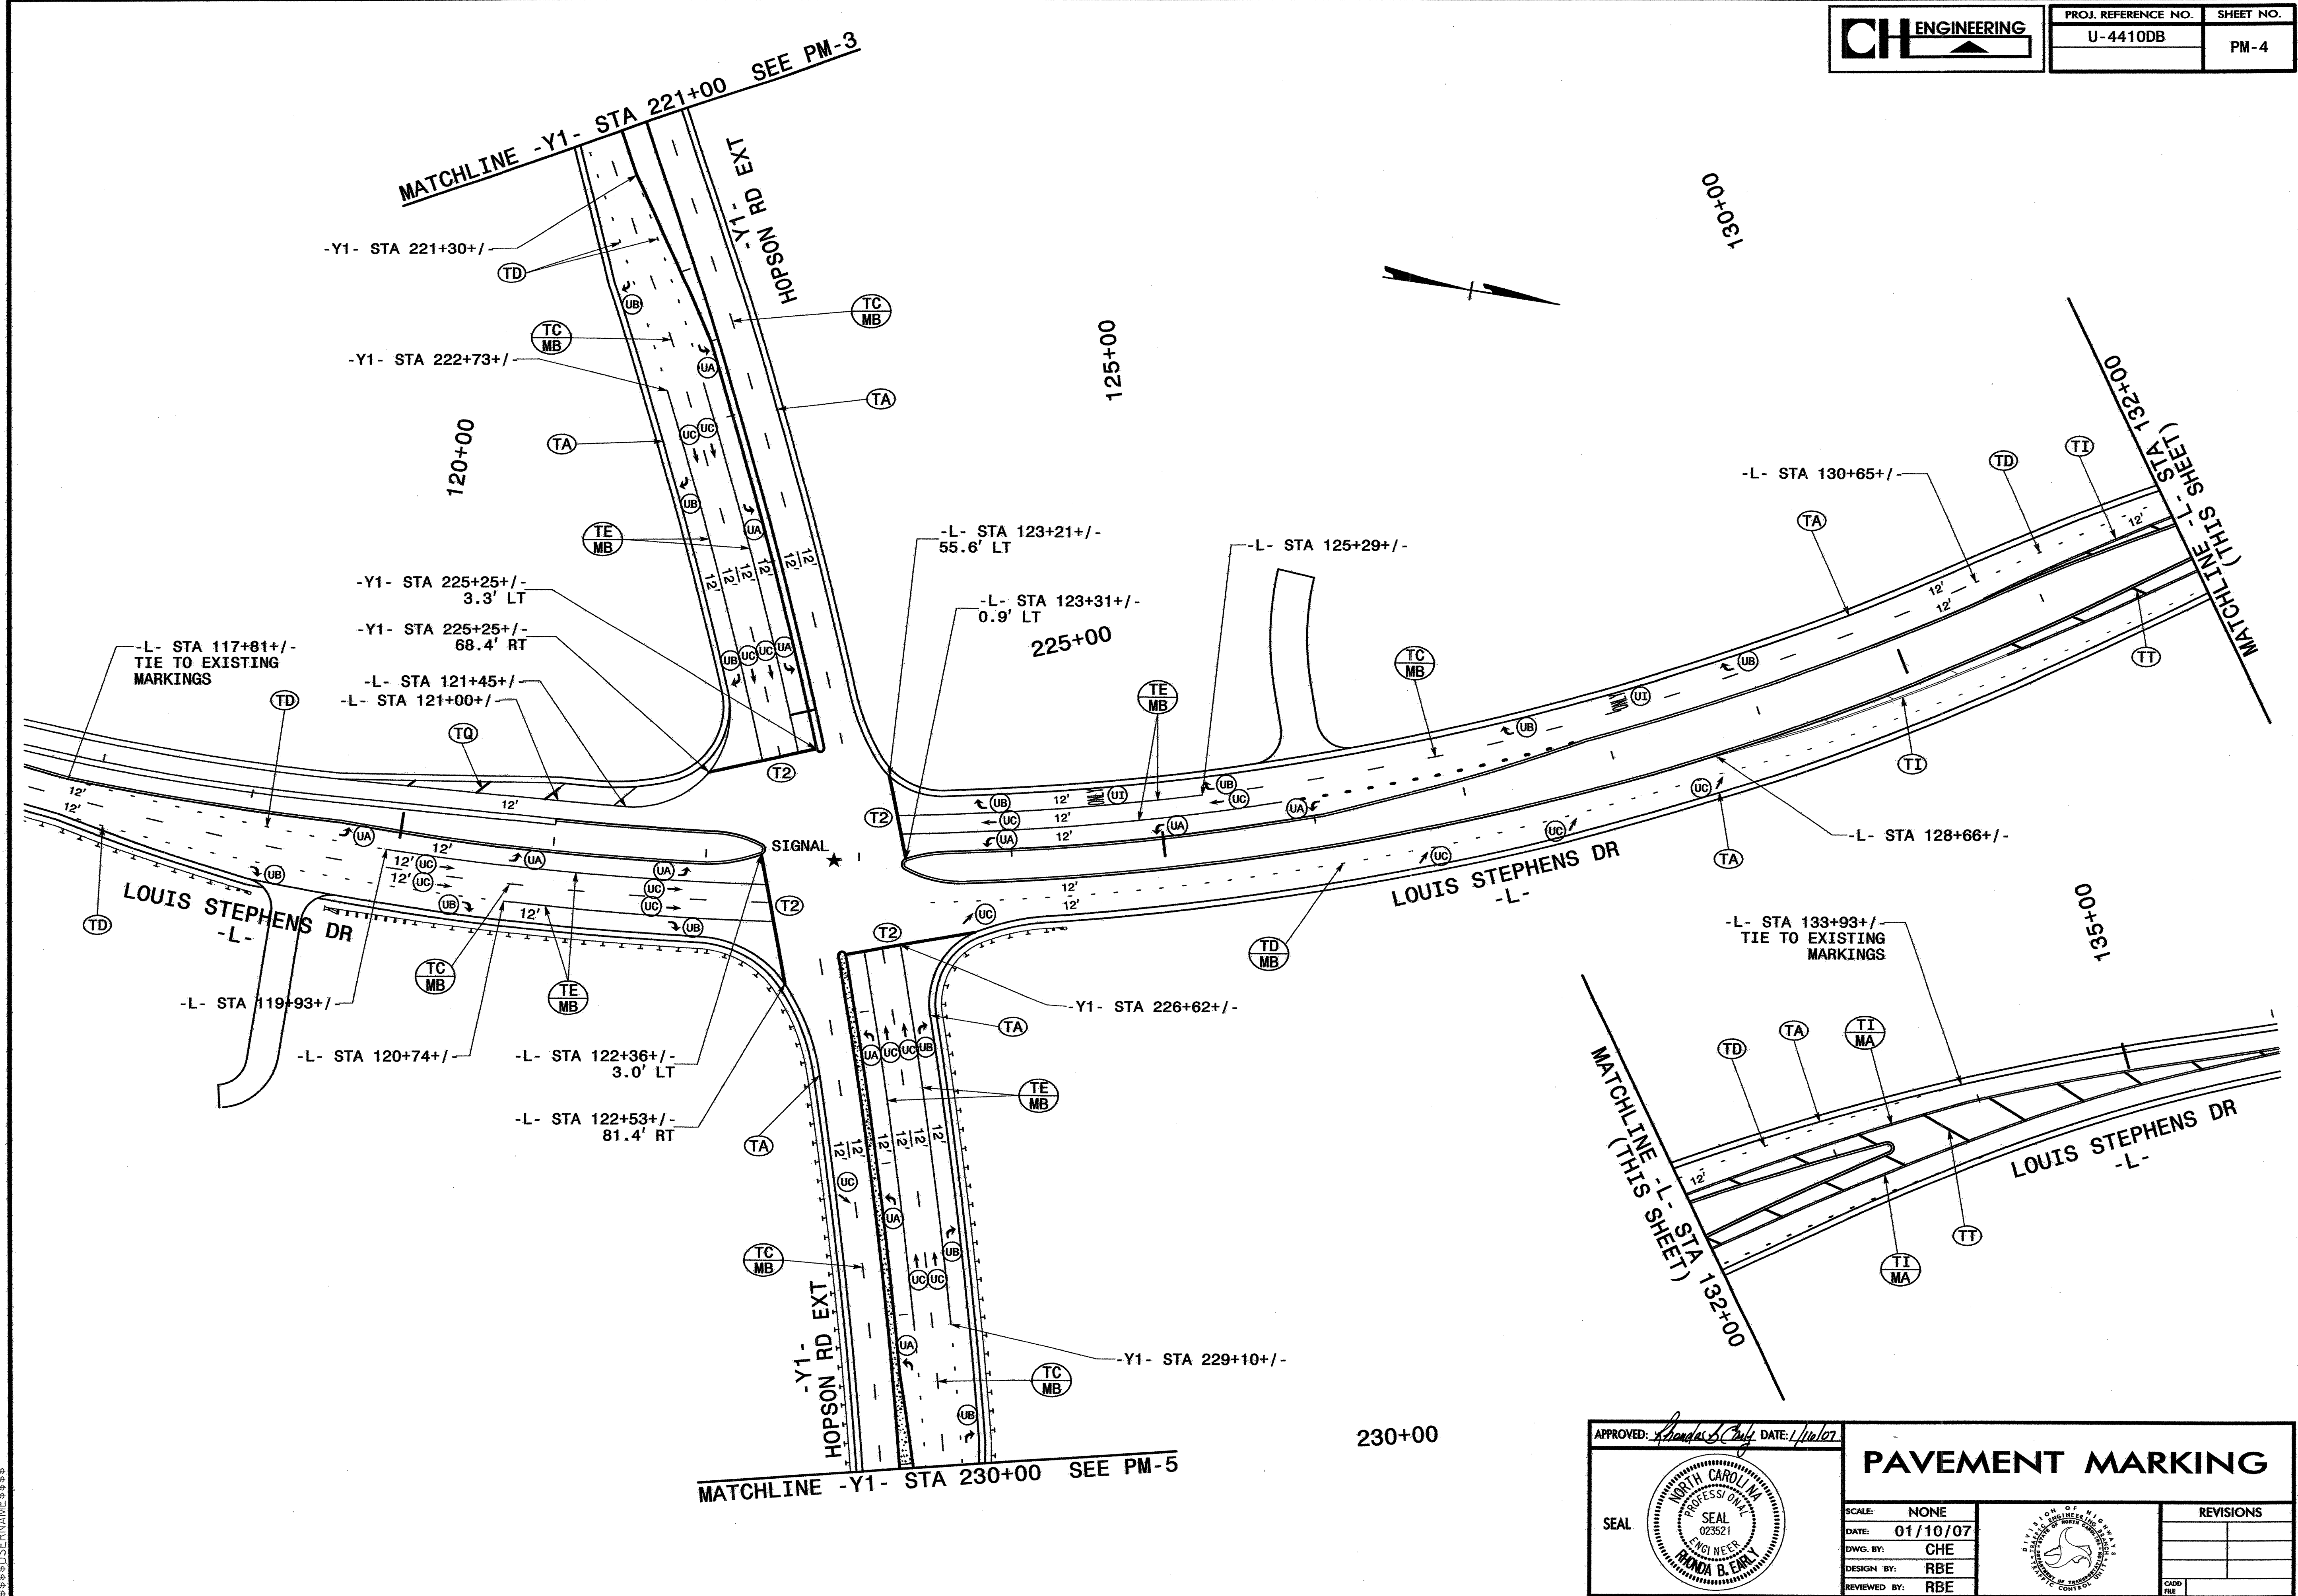


SYSTEMTIME: 01/10/07 10:00:00 AM
 USER: RBE
 PROJECT: U-4410DB

APPROVED: *[Signature]* DATE: 1/10/07

SEAL

PAVEMENT MARKING		REVISIONS	
SCALE: NONE	DATE: 01/10/07		
DWG. BY: CHE	DESIGN BY: RBE		
REVIEWED BY: RBE			

1/10/07 10:00:00 AM RBE U-4410DB

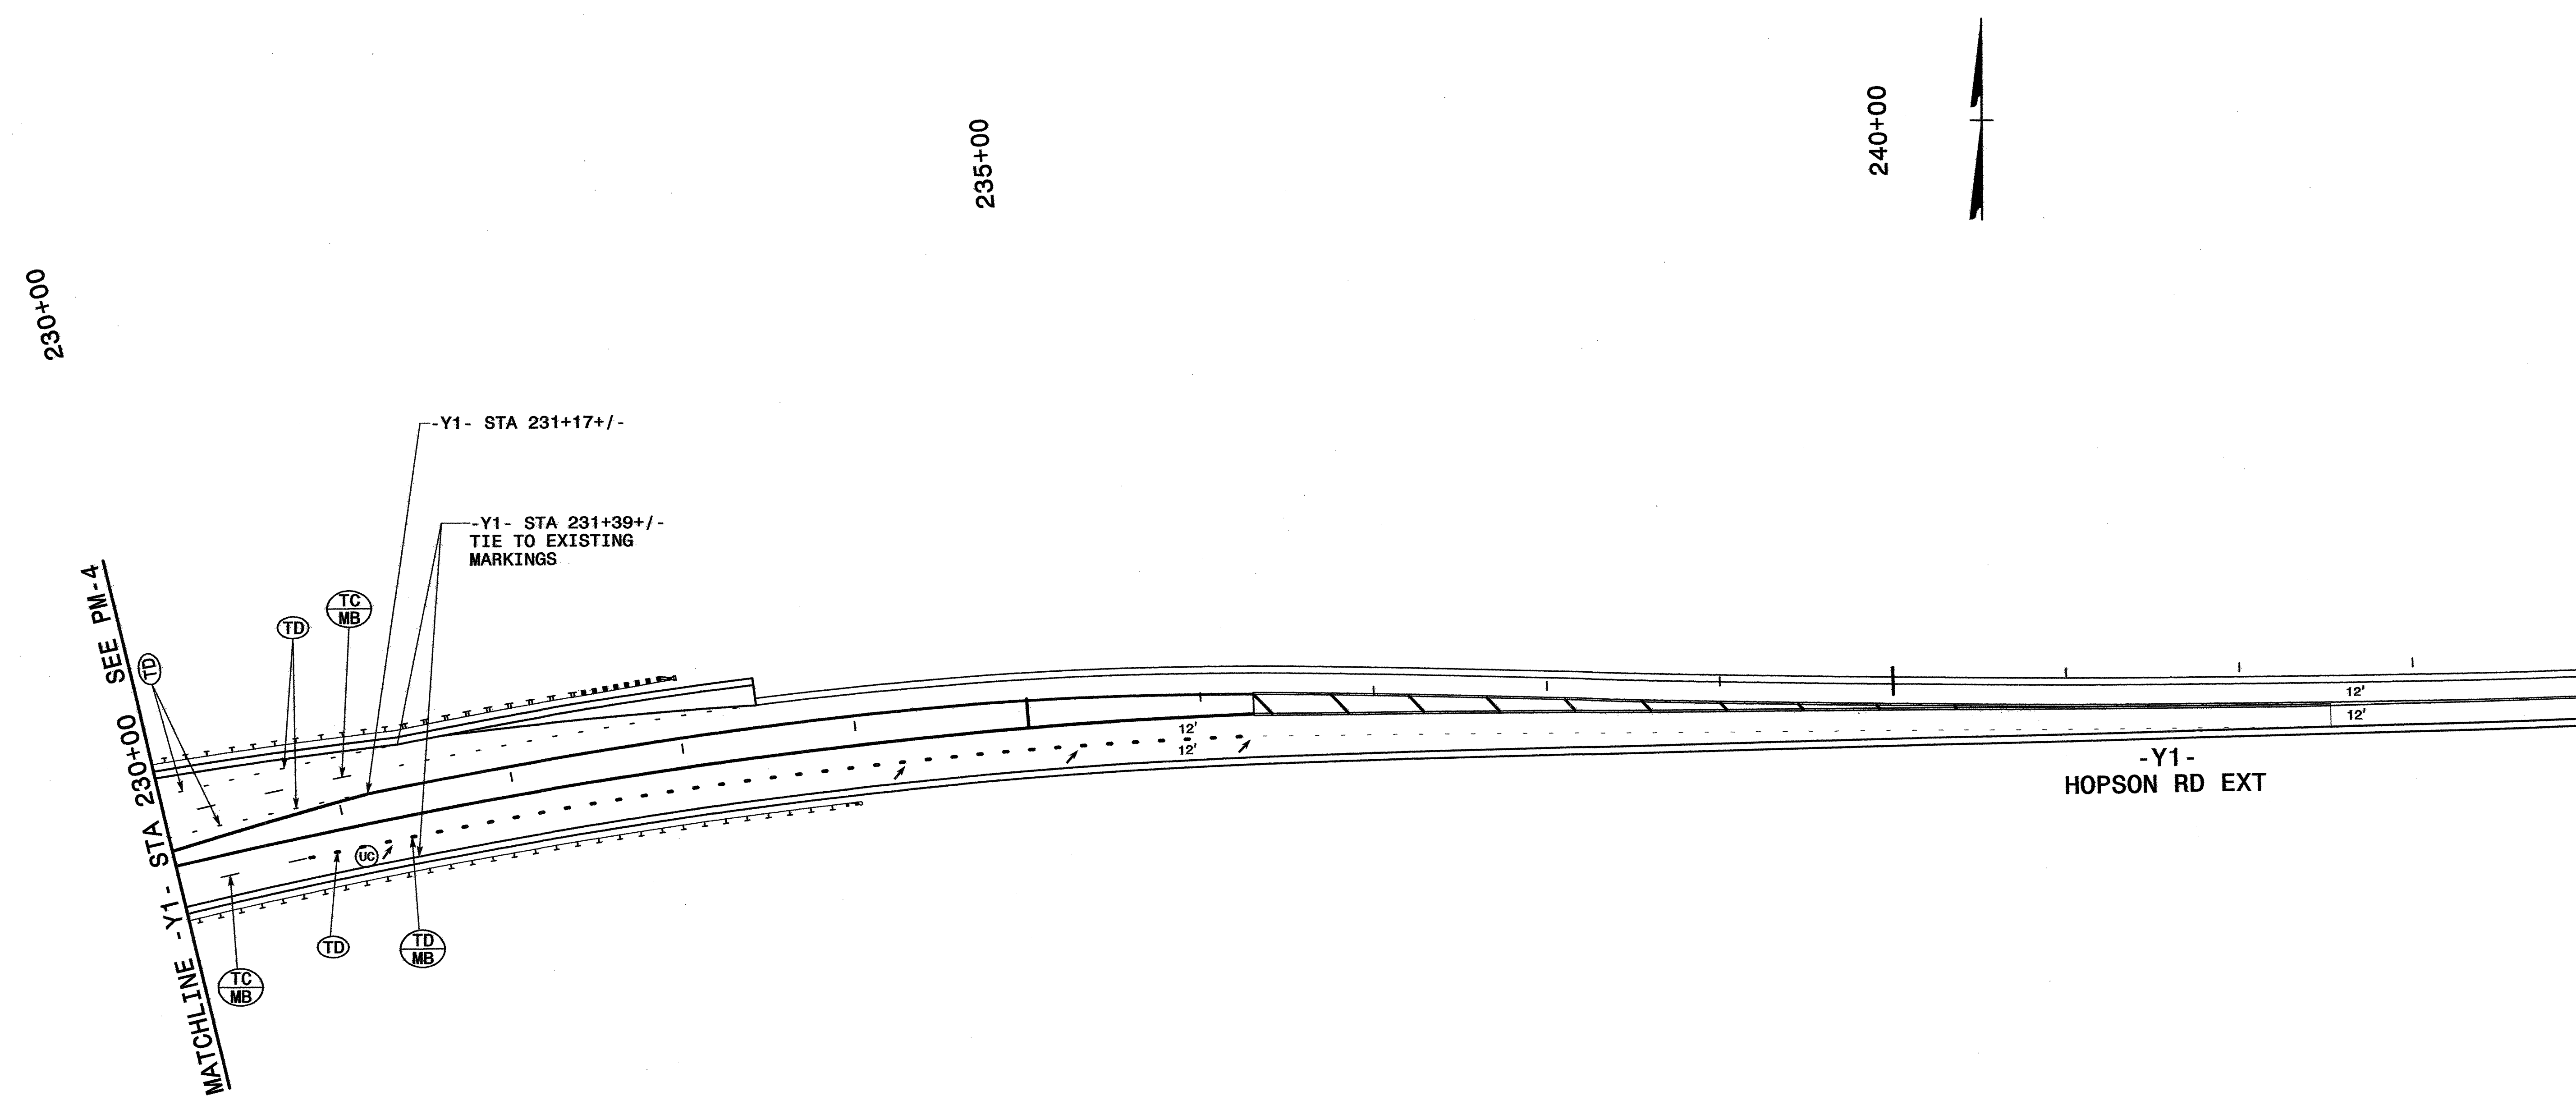

SYSTEMS
 USER NAME


APPROVED: *Ronda B. Early* DATE: 1/10/07

SEAL



PAVEMENT MARKING

SCALE: NONE		REVISIONS
DATE: 01/10/07		
DWG. BY: CHE		
DESIGN BY: RBE		
REVIEWED BY: RBE		CADD FILE

1/5/2007 10:54:47 AM \\S:\BHE\WORK\PROJECTS\CONTRON\4410DB.PM05.dgn

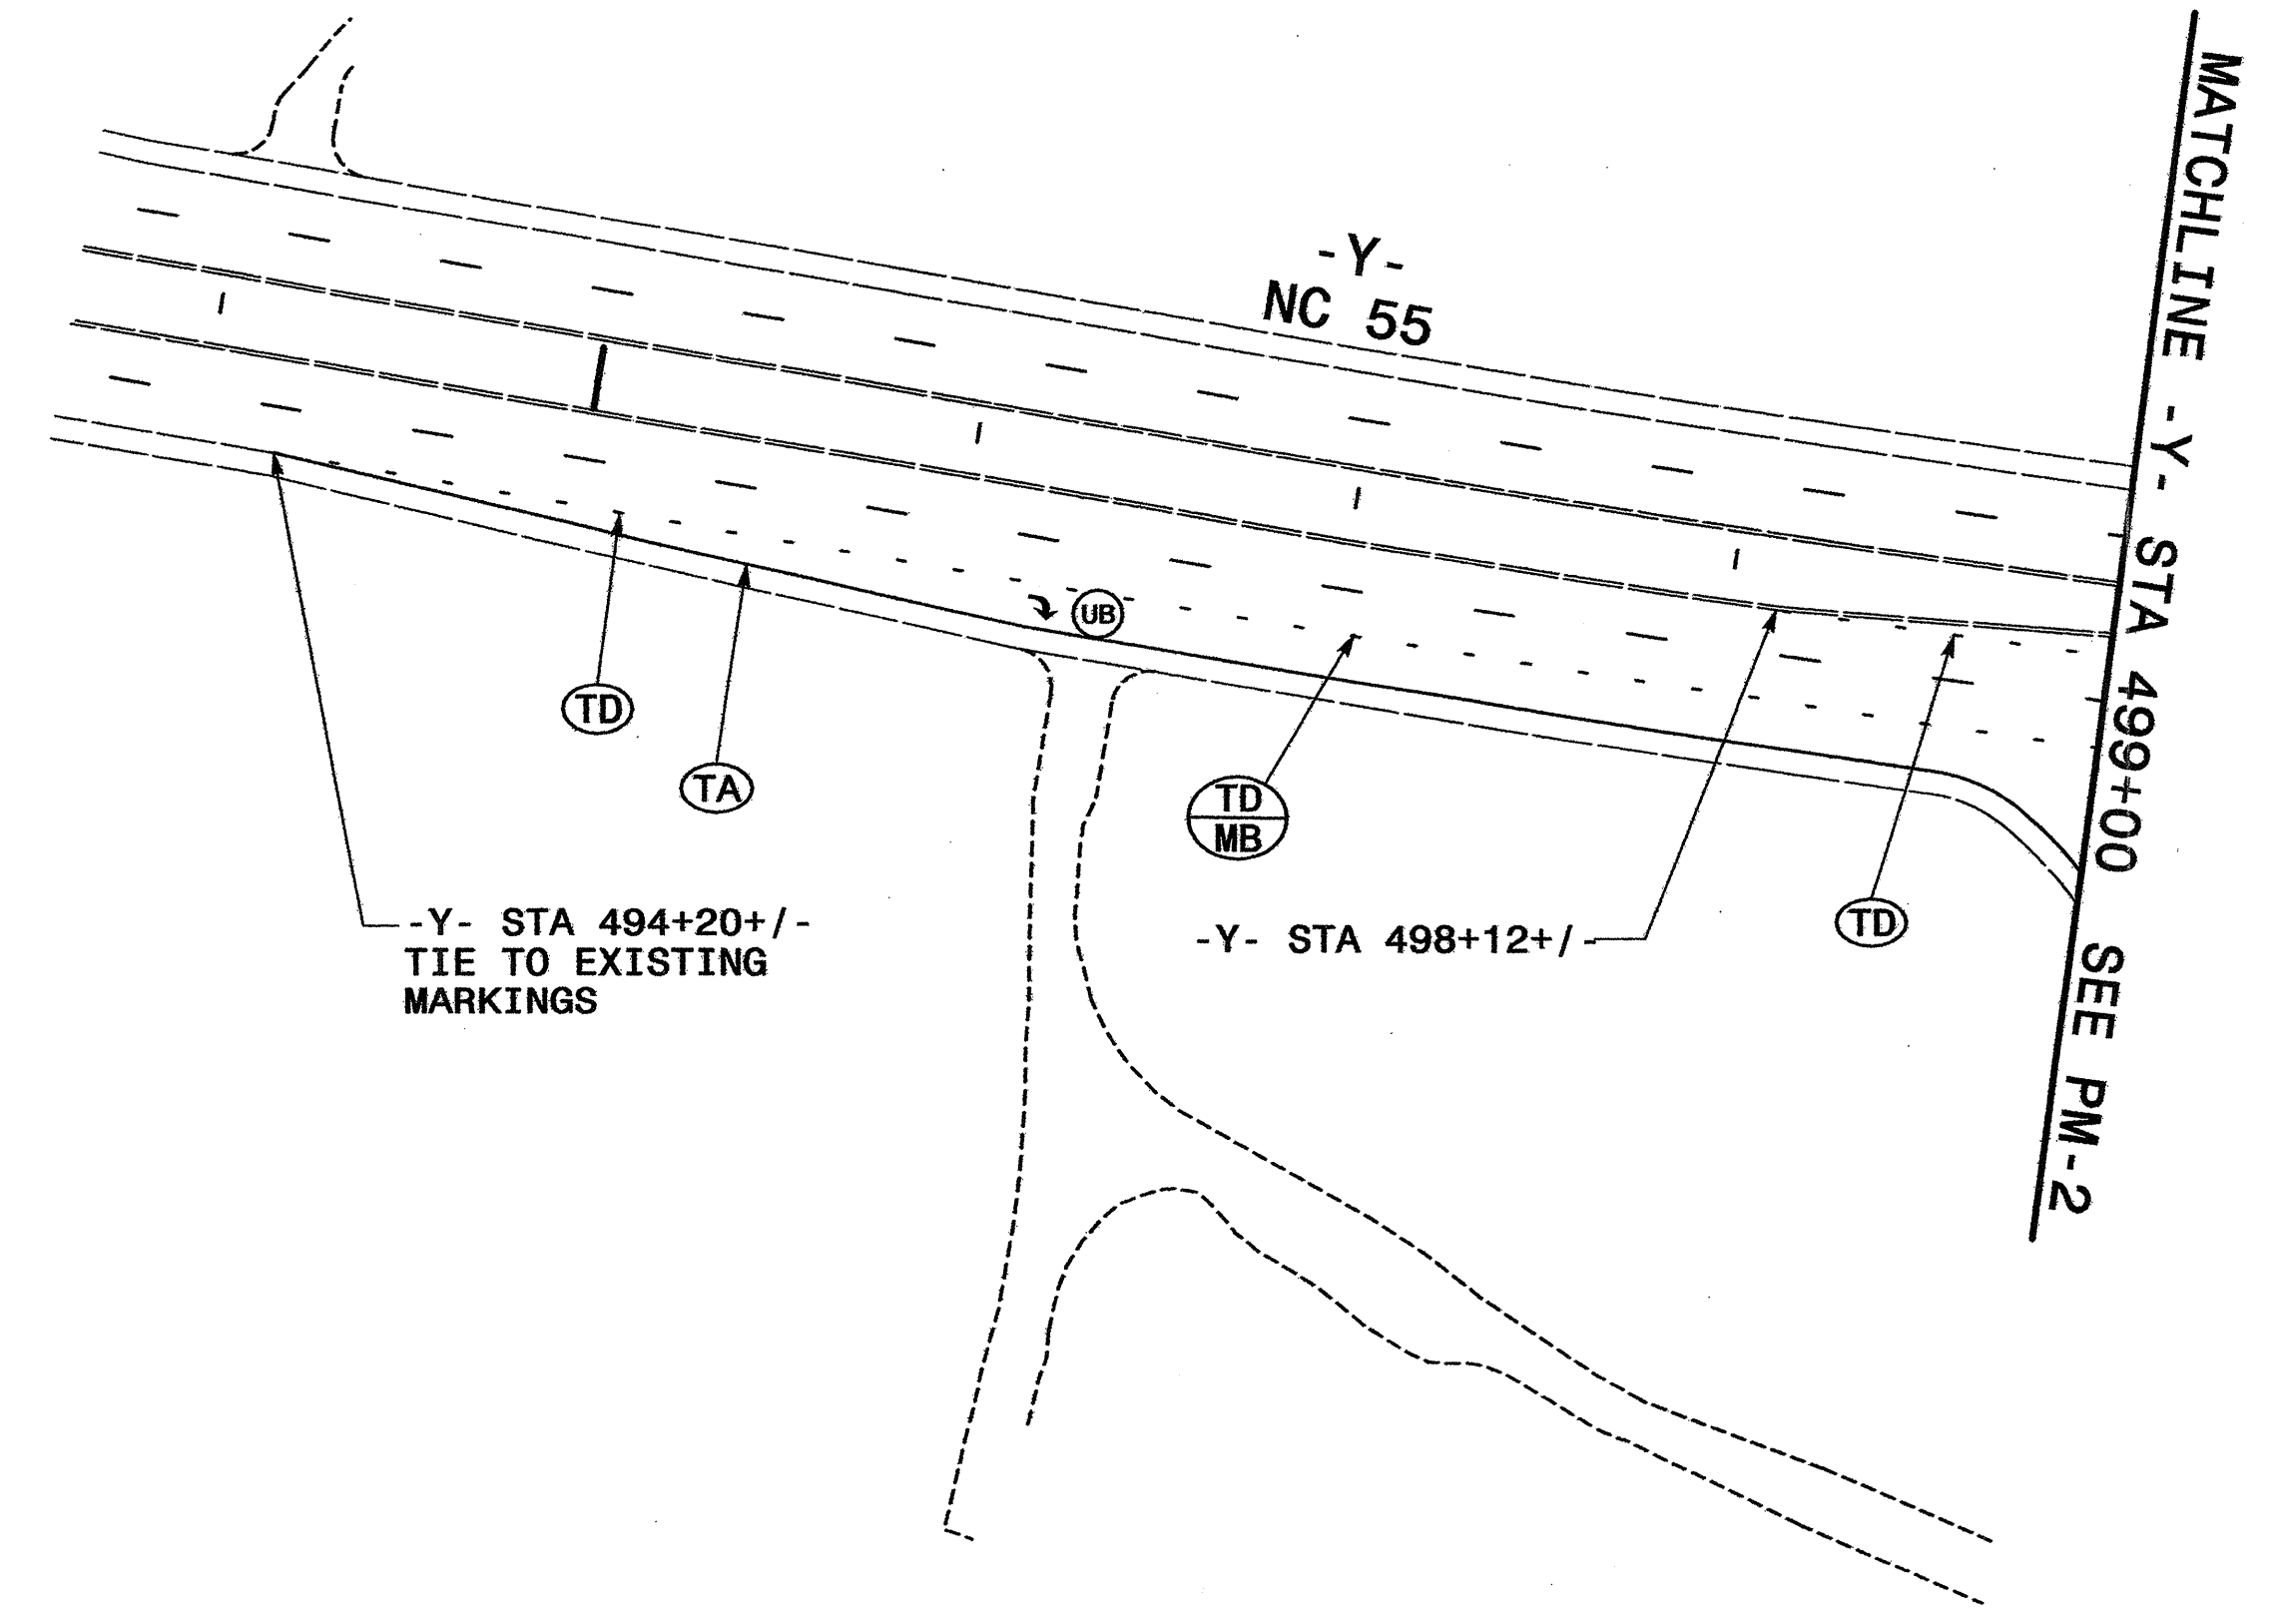

\$\$\$\$\$ SYSTEM \$\$\$\$\$
 \$\$\$ USER NAME \$\$\$

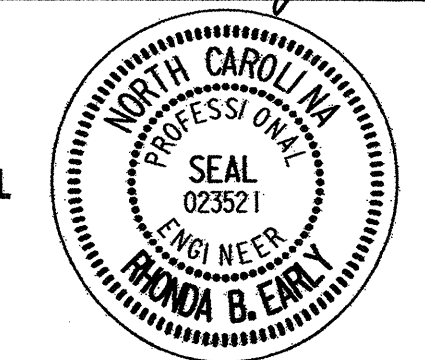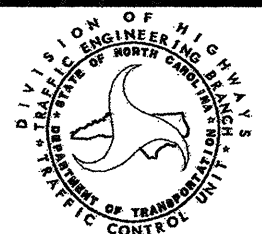APPROVED: <i>Frank D. Early</i> DATE: 1/10/07	<h2 style="text-align: center;">PAVEMENT MARKING</h2>		REVISIONS	
			SCALE: NONE	
	DATE: 01/10/07			
	DWG. BY: CHE			
DESIGN BY: RBE				
REVIEWED BY: RBE			CADD	FILE