


8/23/99



PROJ. REFERENCE NO. B-4271


SHEET NO. X-1

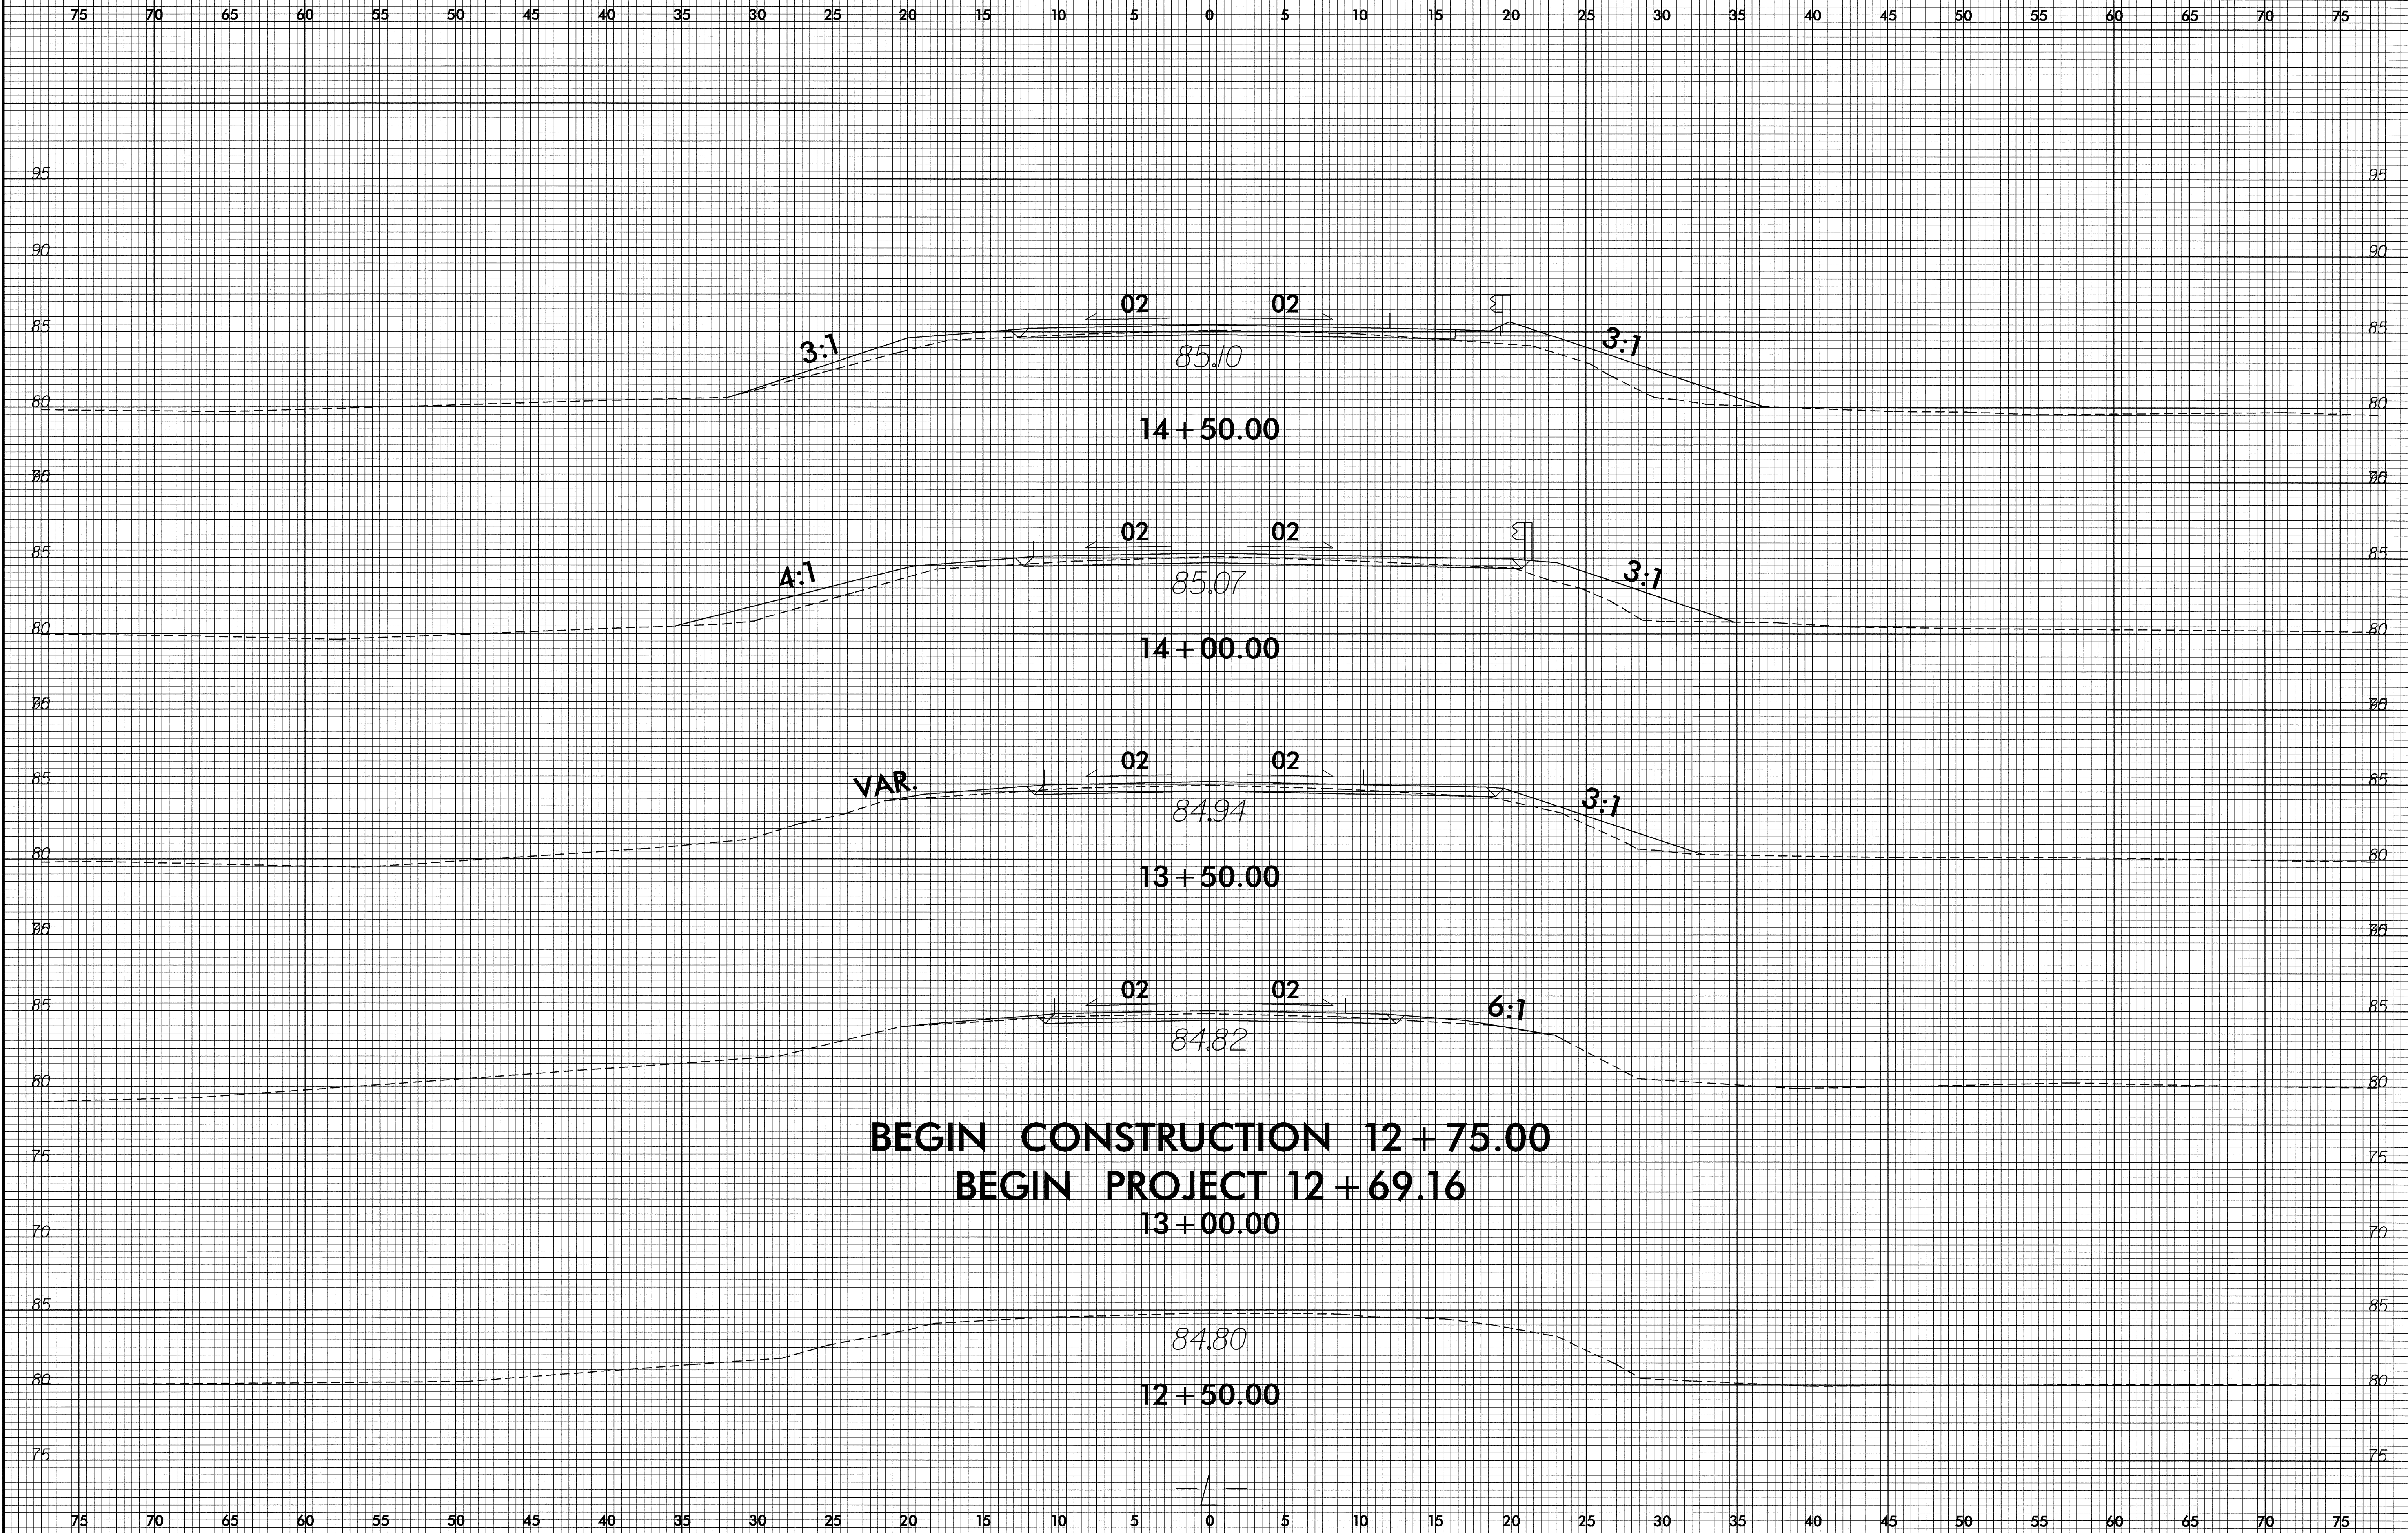

BEGIN CONSTRUCTION 12 + 75.00
BEGIN PROJECT 12 + 69.16
13 + 00.00


08-FEB-2007 14:03
R:\Roadway\XSC\B4271_Rdu.xpl.dgn
\$\$\$\$\$USRRVLE\$\$\$\$

8/23/99

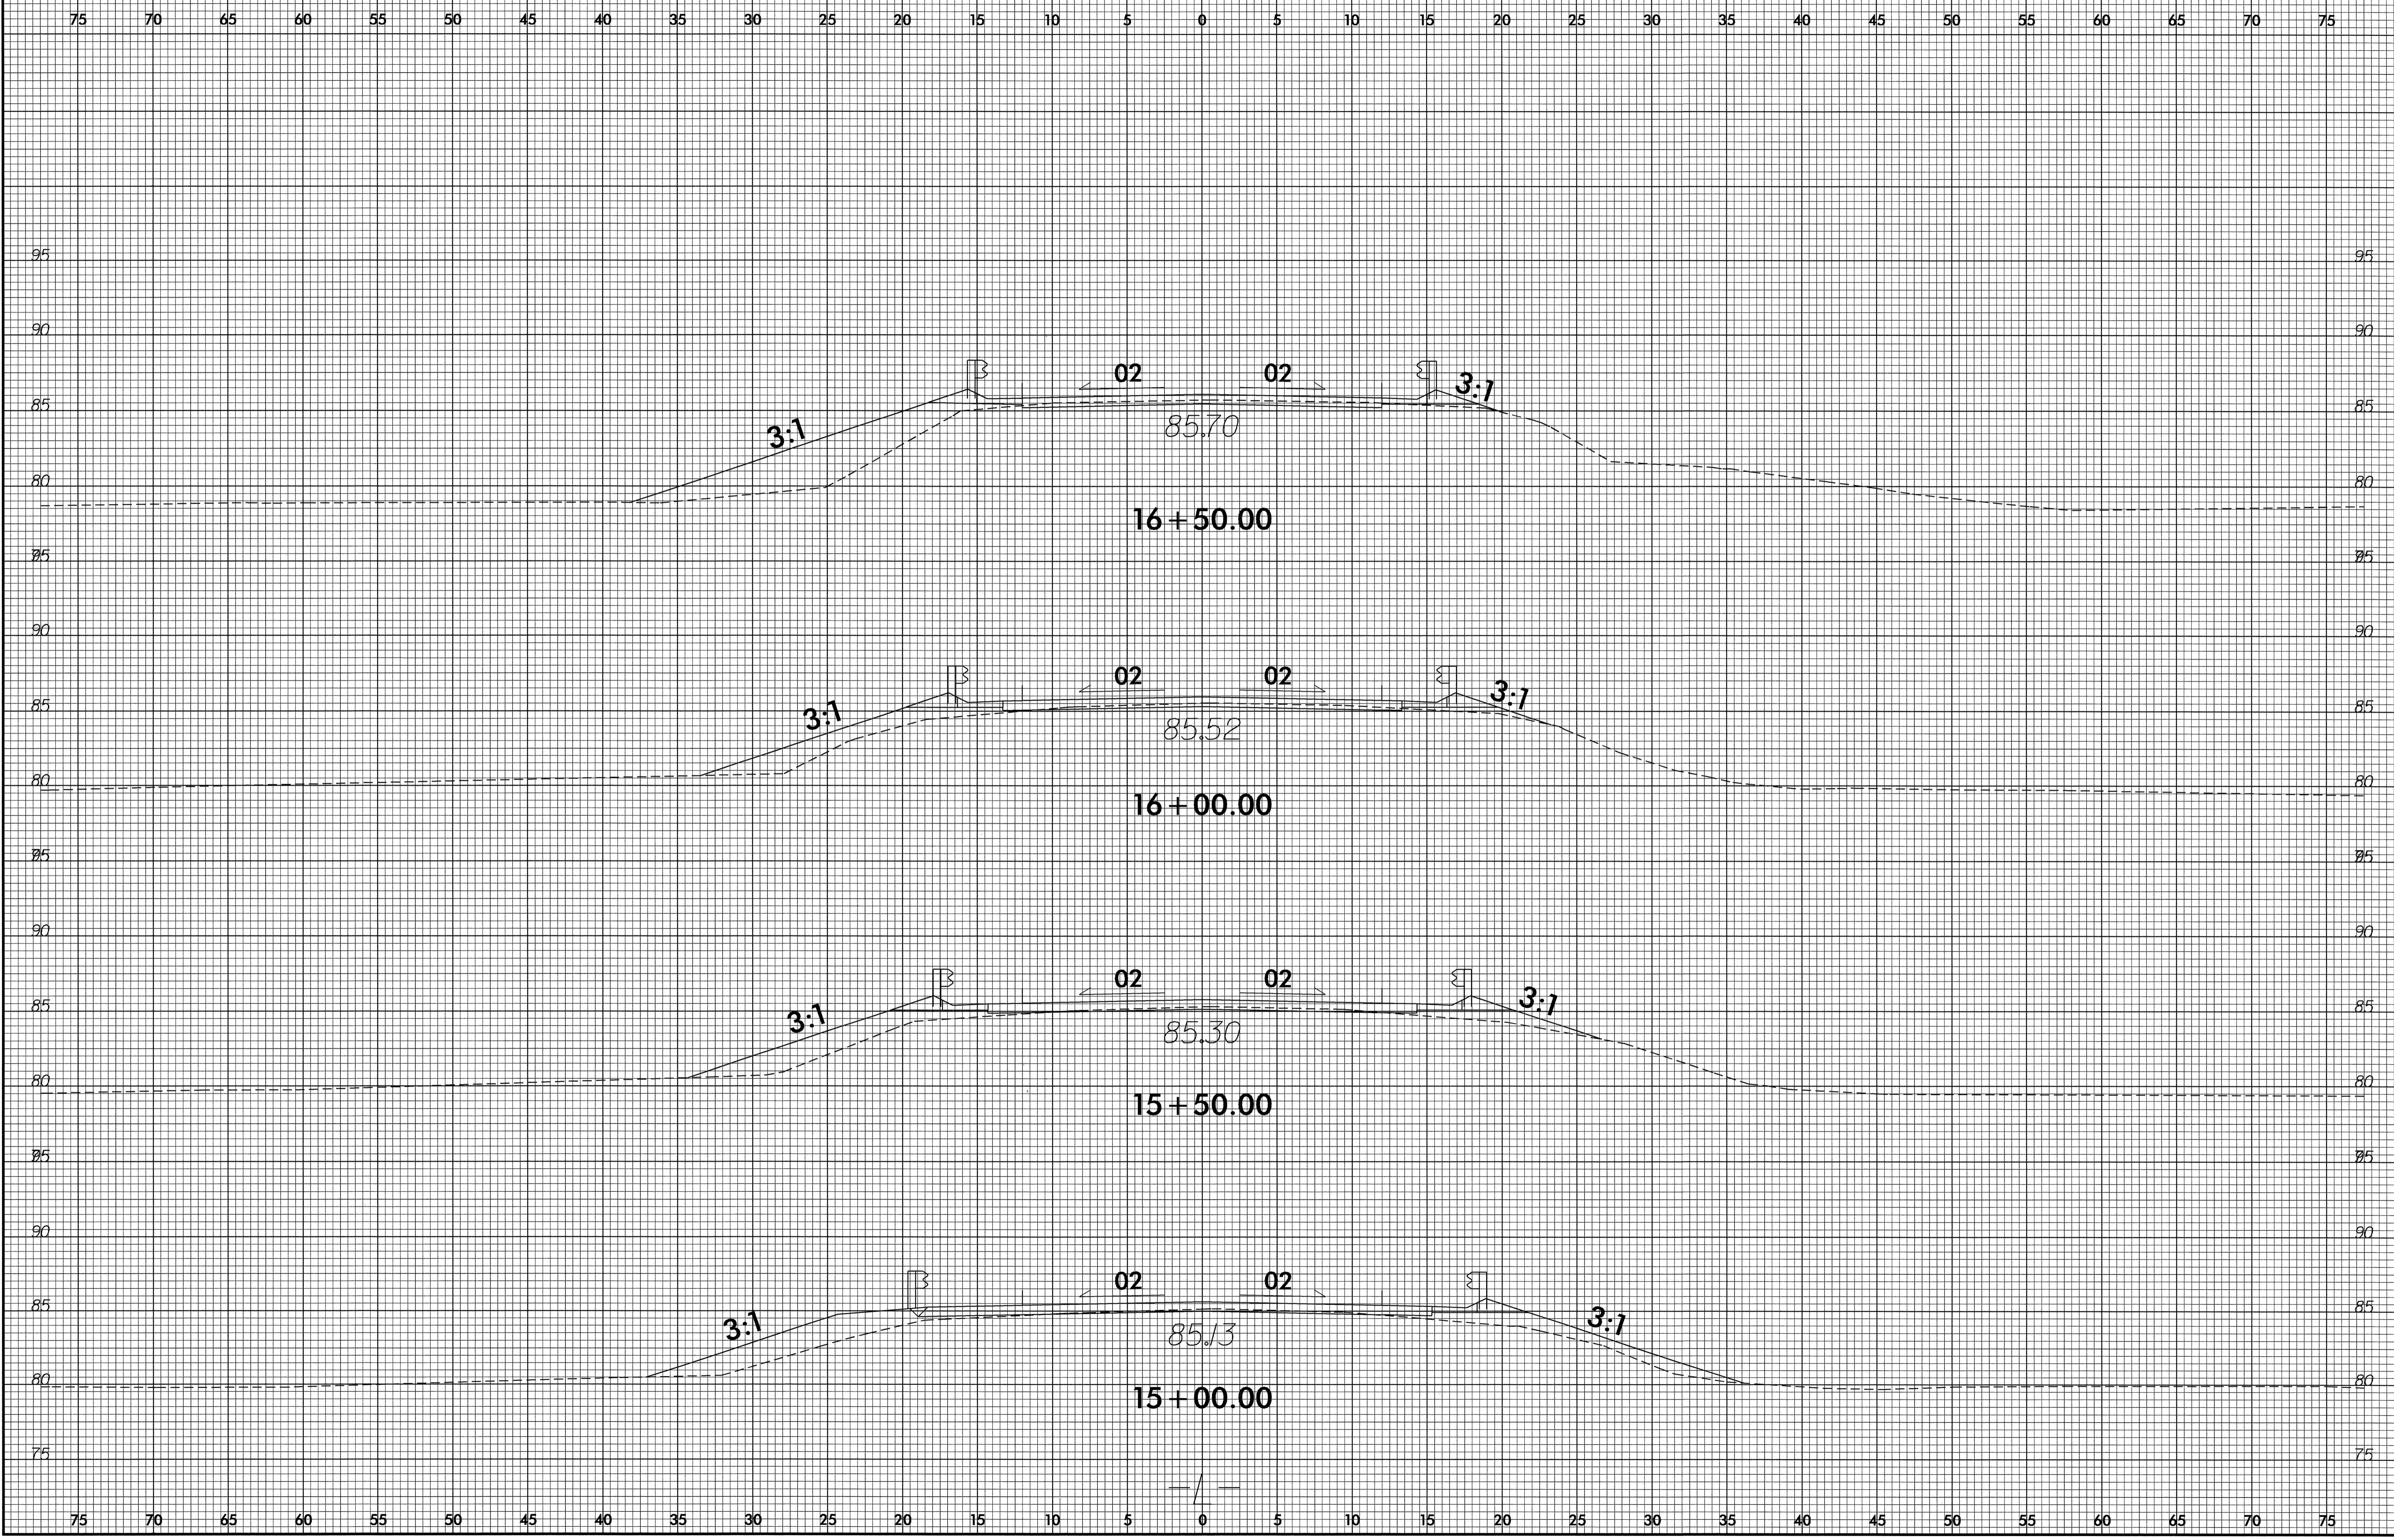


08-FEB-2007 14:03
R:\Roadwork\XSC\B4271_Rdu_xpl.dgn
\$\$\$\$USERNAME\$\$\$

8/23/99

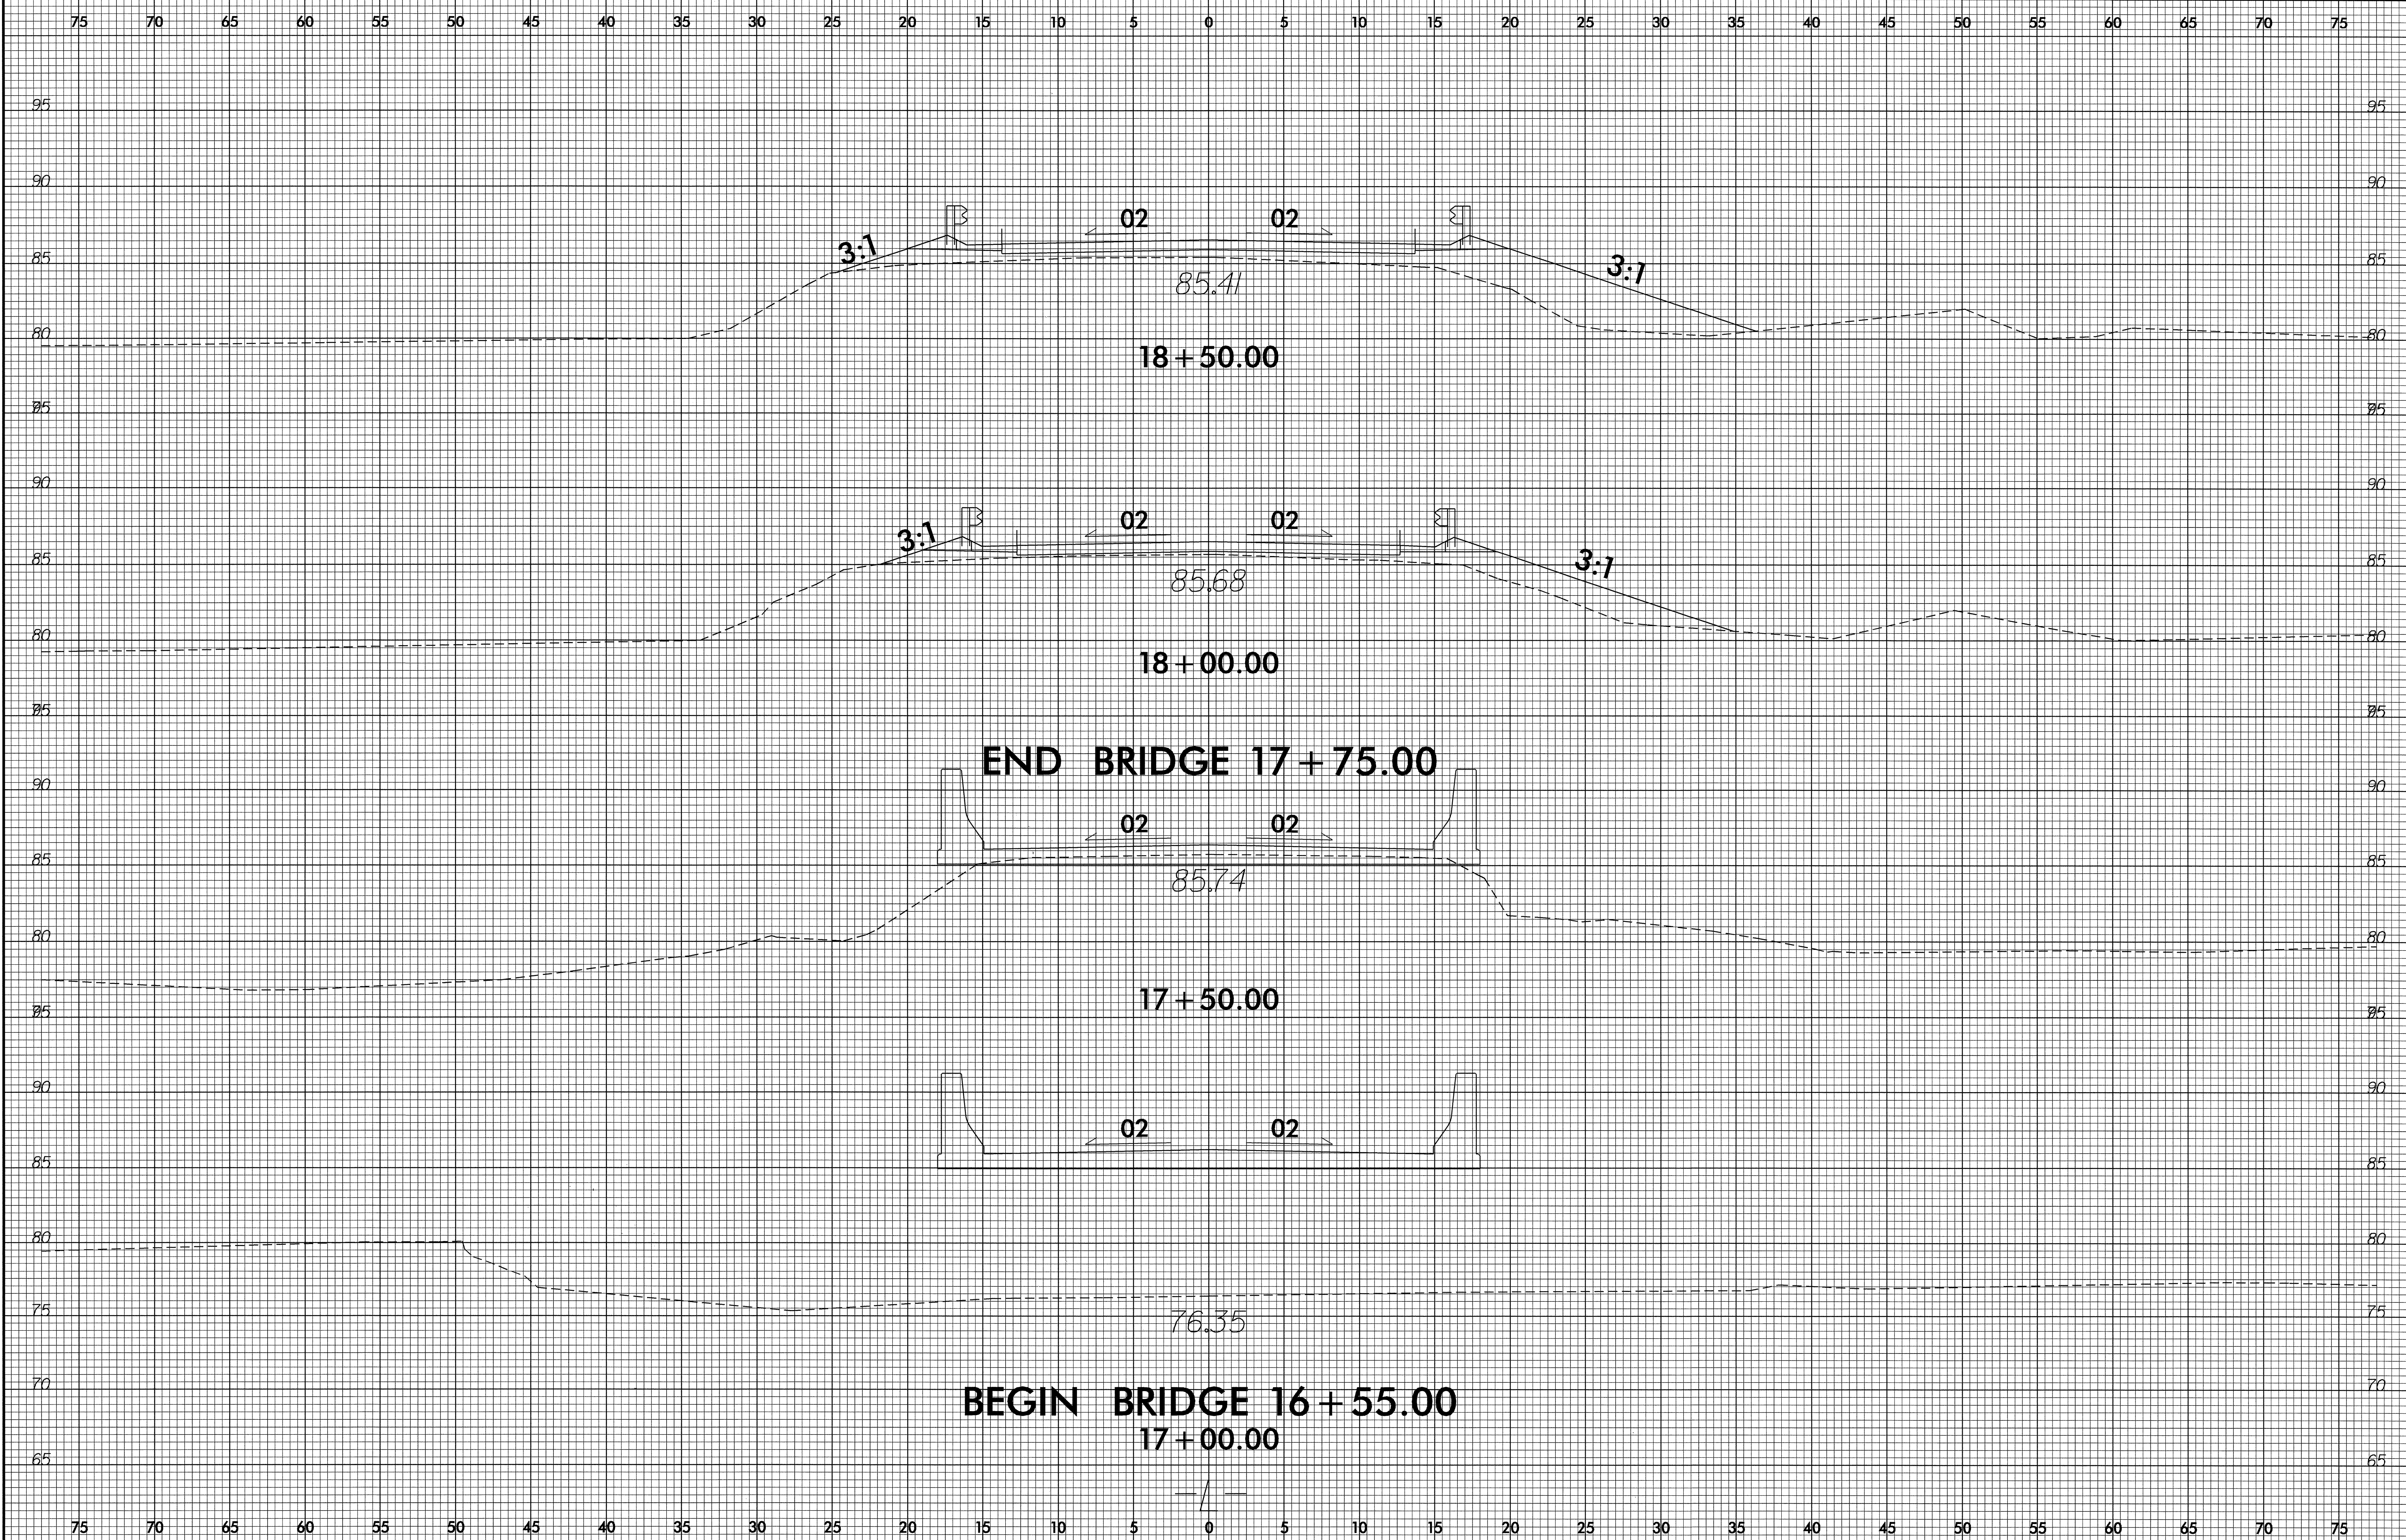


08-FEB-2007 14:03
R:\Roadwork\XSC\B4271\Fdu-1.dgn
\$\$\$USERNAME\$\$\$

8/23/99

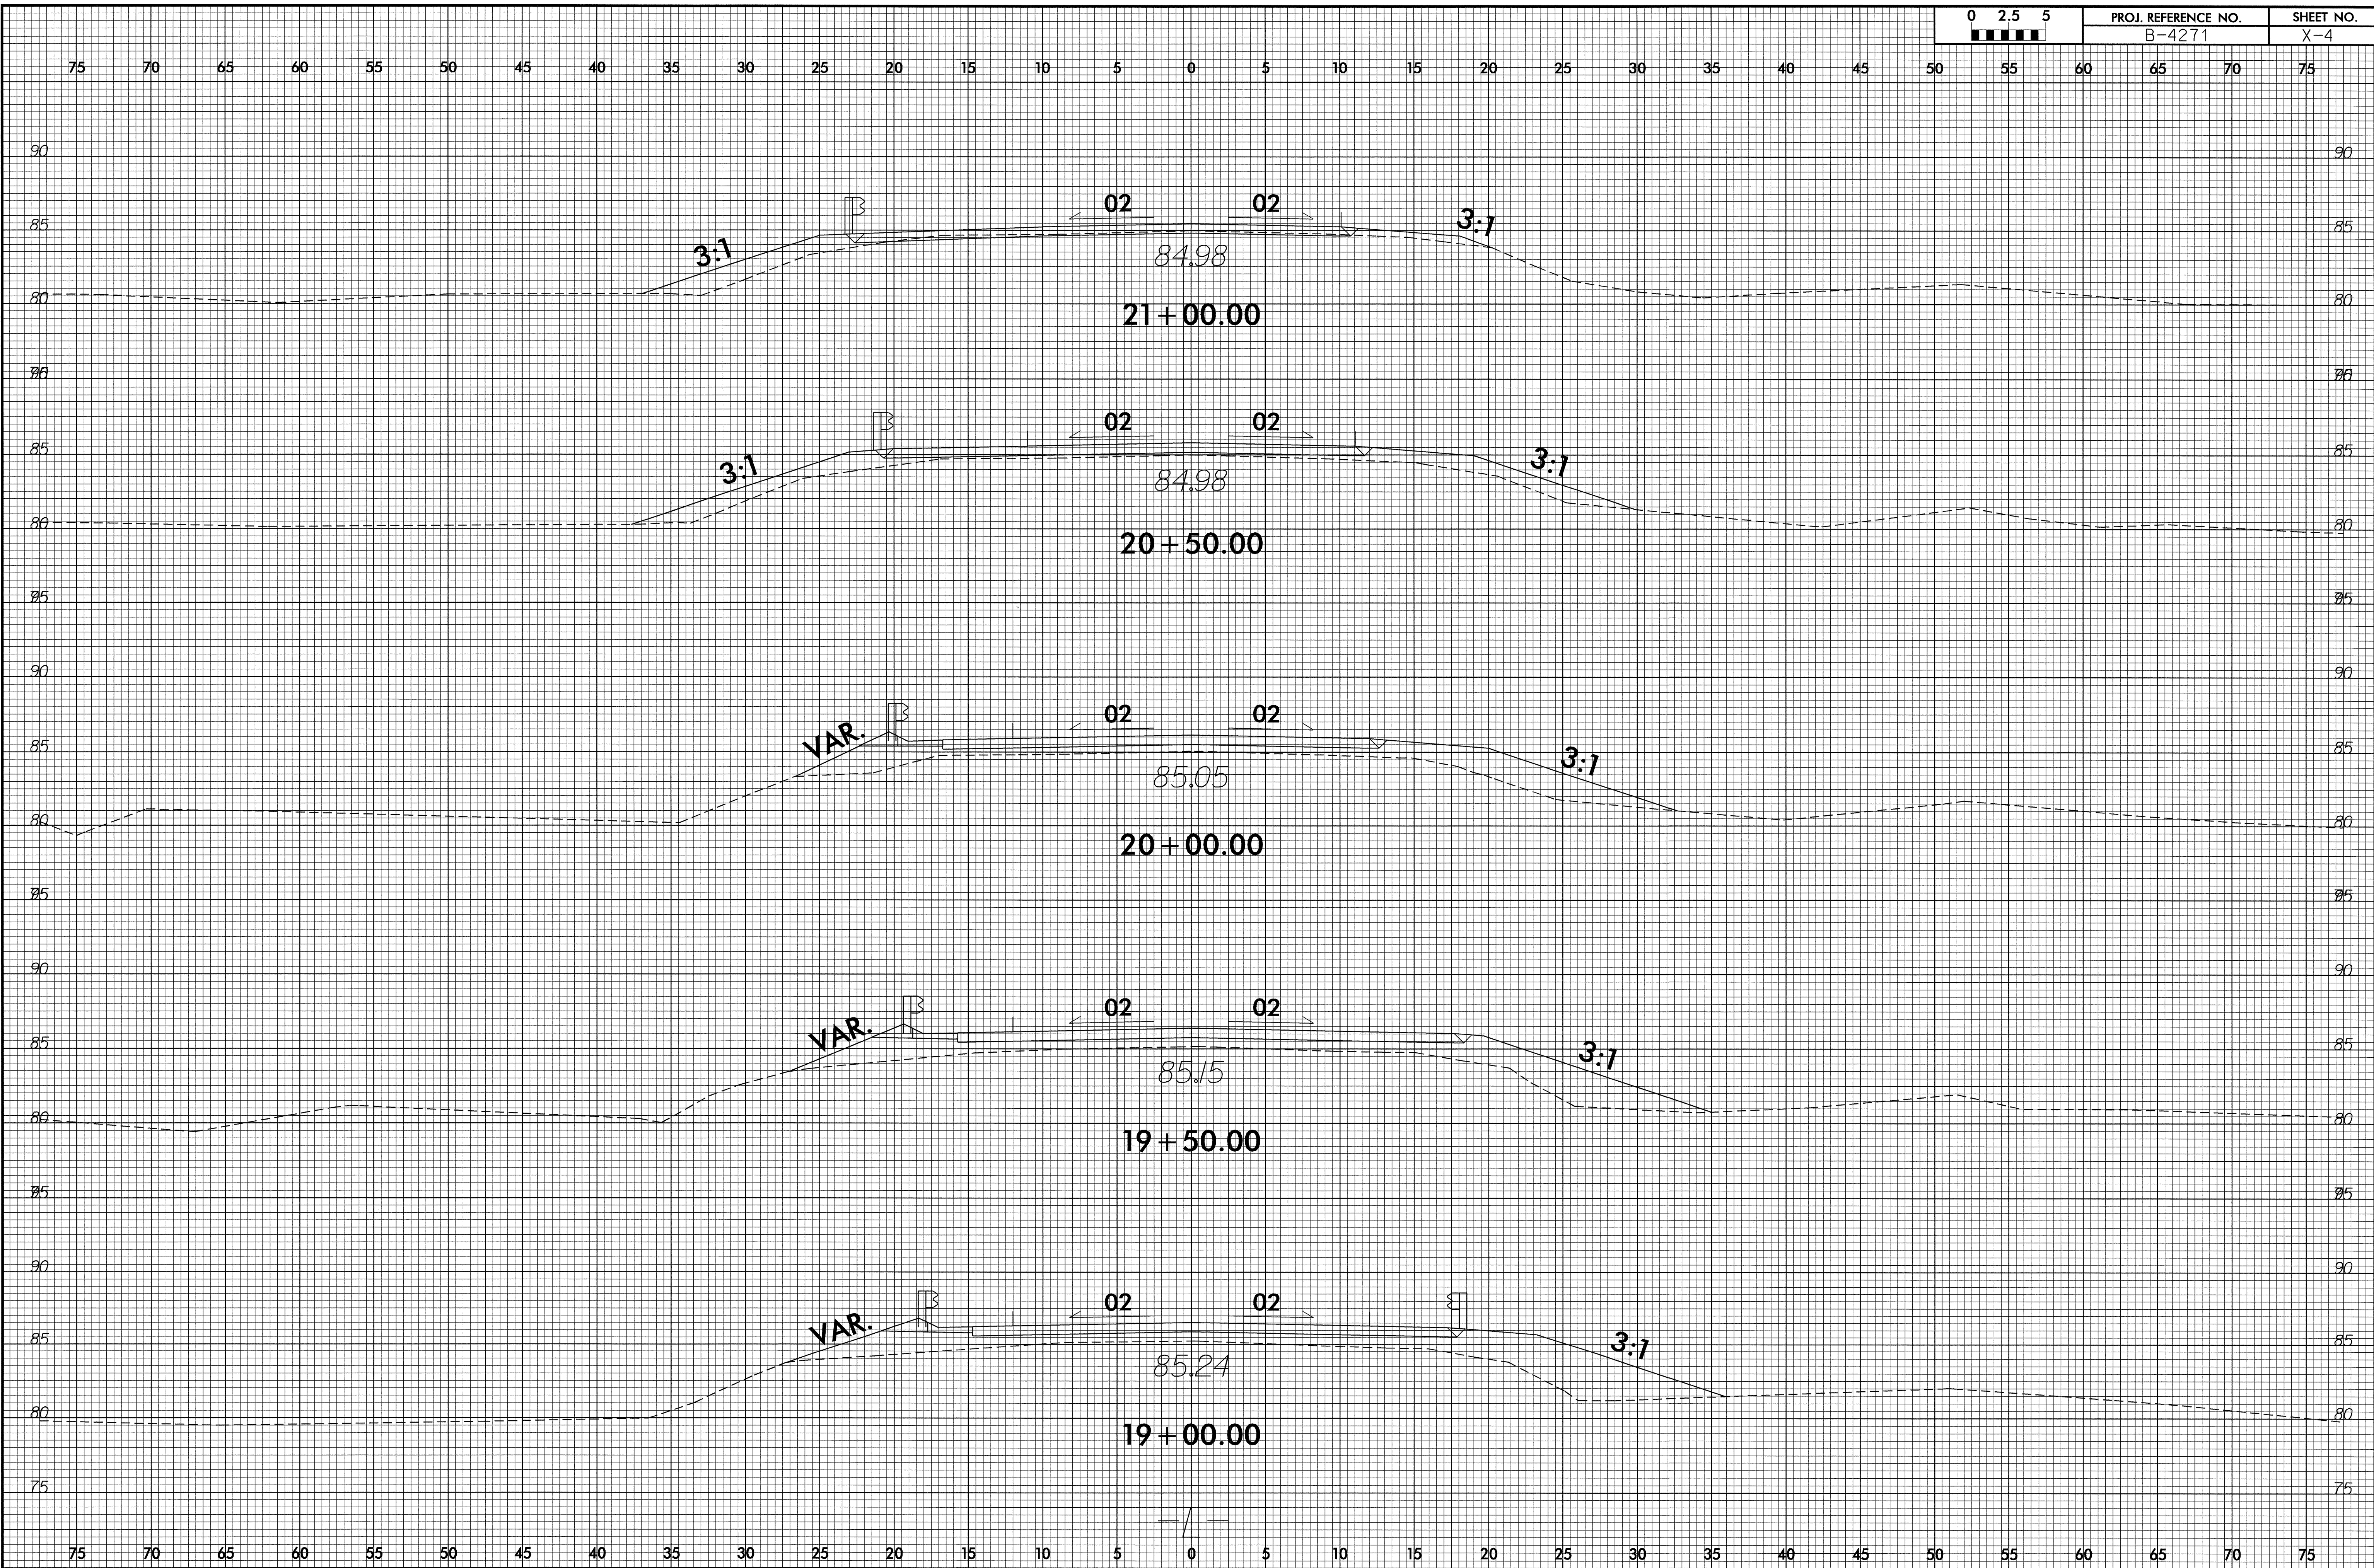


13-FEB-2007 10:57
R:\Roadwork\XSC\B4271_1.Rdy-1.dgn
\$\$\$\$USERNAME\$\$\$\$

8/23/99

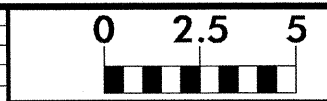

PROJ. REFERENCE NO.	SHEET NO.
B-4271	X-5

75 70 65 60 55 50 45 40 35 30 25 20 15 10 5 0 5 10 15 20 25 30 35 40 45 50 55 60 65 70 75

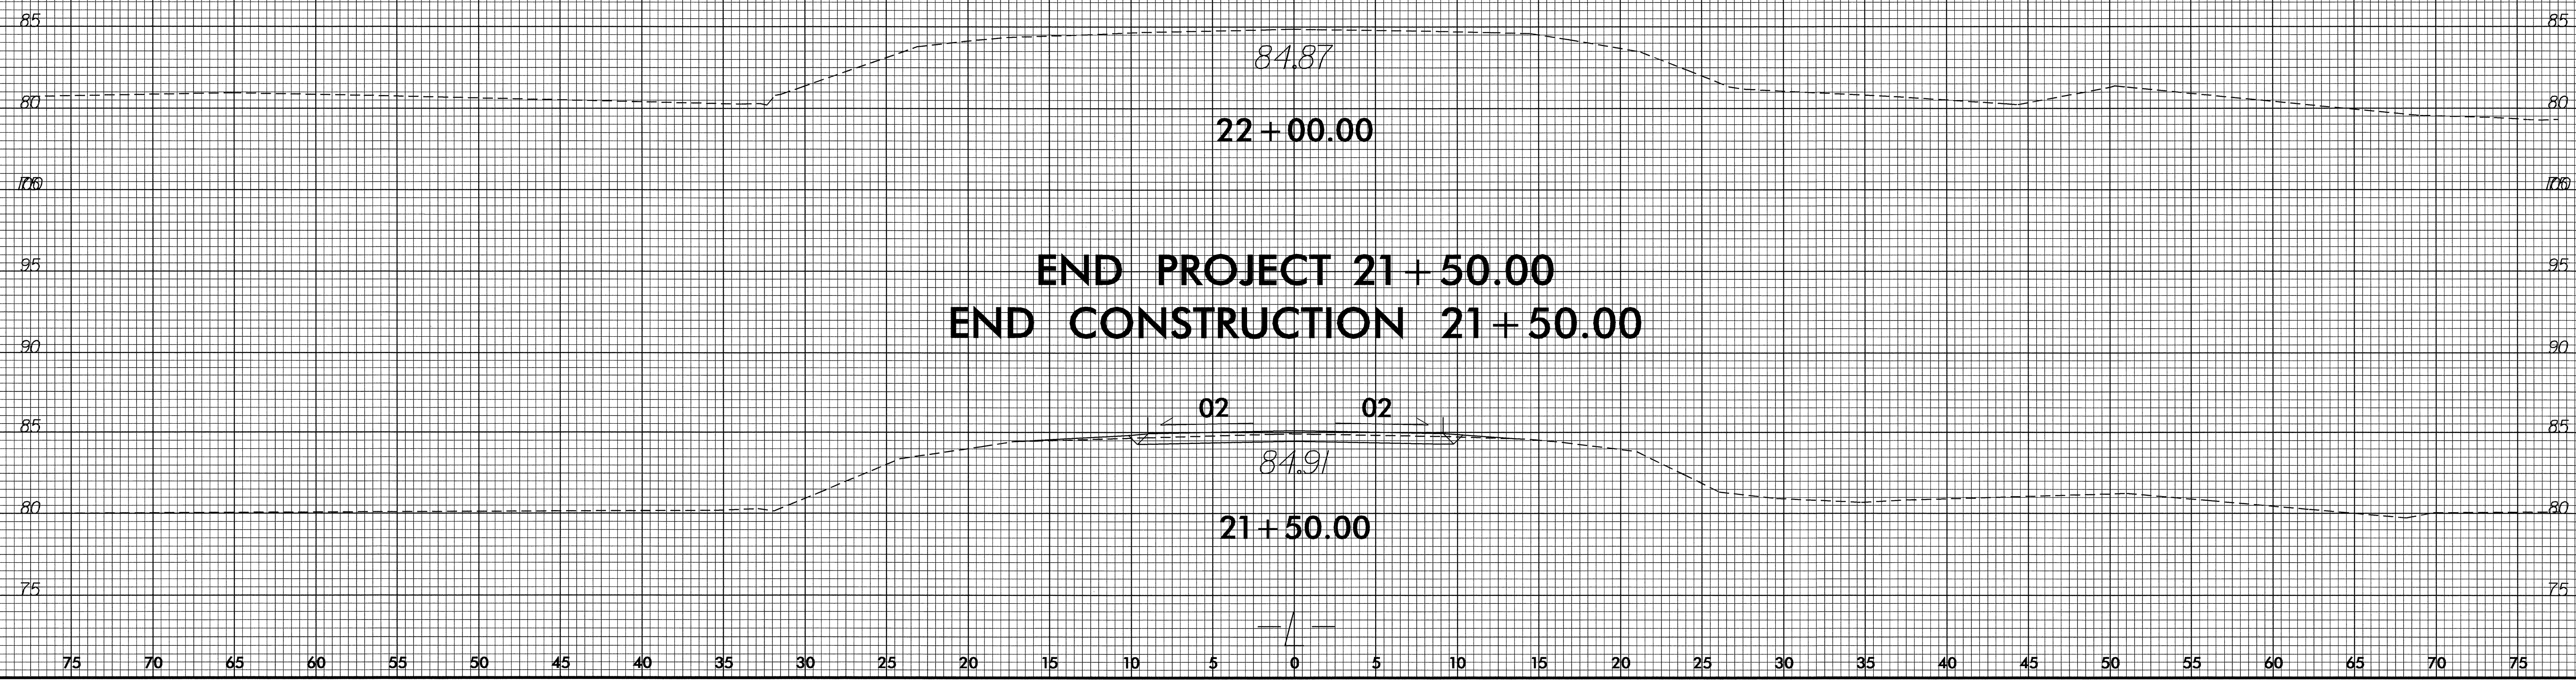

08-FEB-2007 14:03
 R:\Roadway\SC\B4271_Rdu.xpl.dgn
 \$\$\$USERNAME\$\$\$